



GAMMA RAY
NEUTRON
CEMENT BOND
COMPLETION LOG

Company CHEROKEE WELLS, LLC
Well ATMOS #A2-17
Field BUFFALO - VILAS
County WILSON
State KANSAS

Company CHEROKEE WELLS, LLC
Well ATMOS #A2-17
Field BUFFALO - VILAS
County WILSON State KANSAS

Location: API # : 15-205-28272-00-00
335' FNL & 2305' FWL
SW-NE-NE-NW
SEC 17 TWP 27S RGE 16E
Permanent Datum GL
Log Measured From GL
Drilling Measured From GL
Other Services
OPEN HOLE
8-22-14
Elevation
K.B.
D.F.
G.L. 994' EST.

Date	10-21-14		
Run Number	2 NW		
Depth Driller	1568'		
Depth Logger	1515.3'		
Top Log Interval	0		
Bottom Logged Interval	1515.3'		
Fluid Level	FULL		
Type Fluid	WATER		
Production Casing	4.5" @ TD	@	@
Max. Recorded Temp.			
Estimated Cement Top			
Calculated Cement Top			
Amount & Type Cement			
Amount & Type Admix			
Drilling Contractor			
Equipment Number	103		
Location			
Recorded By	SOLOMON, B.		
Witnessed By	WEBB, T.		

<<< Fold Here >>>

All interpretations are opinions based on inferences from electrical or other measurements and we cannot and do not guarantee the accuracy or correctness of any interpretation, and we shall not, except in the case of gross or willful negligence on our part, be liable or responsible for any loss, costs, damages, or expenses incurred or sustained by anyone resulting from any interpretation made by any of our officers, agents or employees. These interpretations are also subject to our general terms and conditions set out in our current Price Schedule.

Comments

DEPTH SHIFTED 2.5'
TO OPEN HOLE DEPTH


THANK YOU




Sensor	Offset (ft)	Schematic	Description	Len (ft)	OD (in)	Wt (lb)
			tekco	2.17	1.69	5.00




--	--	


Database File:	e:\atmos #a2-17.db
Dataset Pathname:	pass1
Presentation Format:	scbl_dr


0	Gamma Ray	150	Collar Locator	0	AMP3FT (mV)	200	200	VDL	1200
150	gr	300	9	0	1100	TT3FT (usec)	200		
					1800	TT5FT (usec)	200		

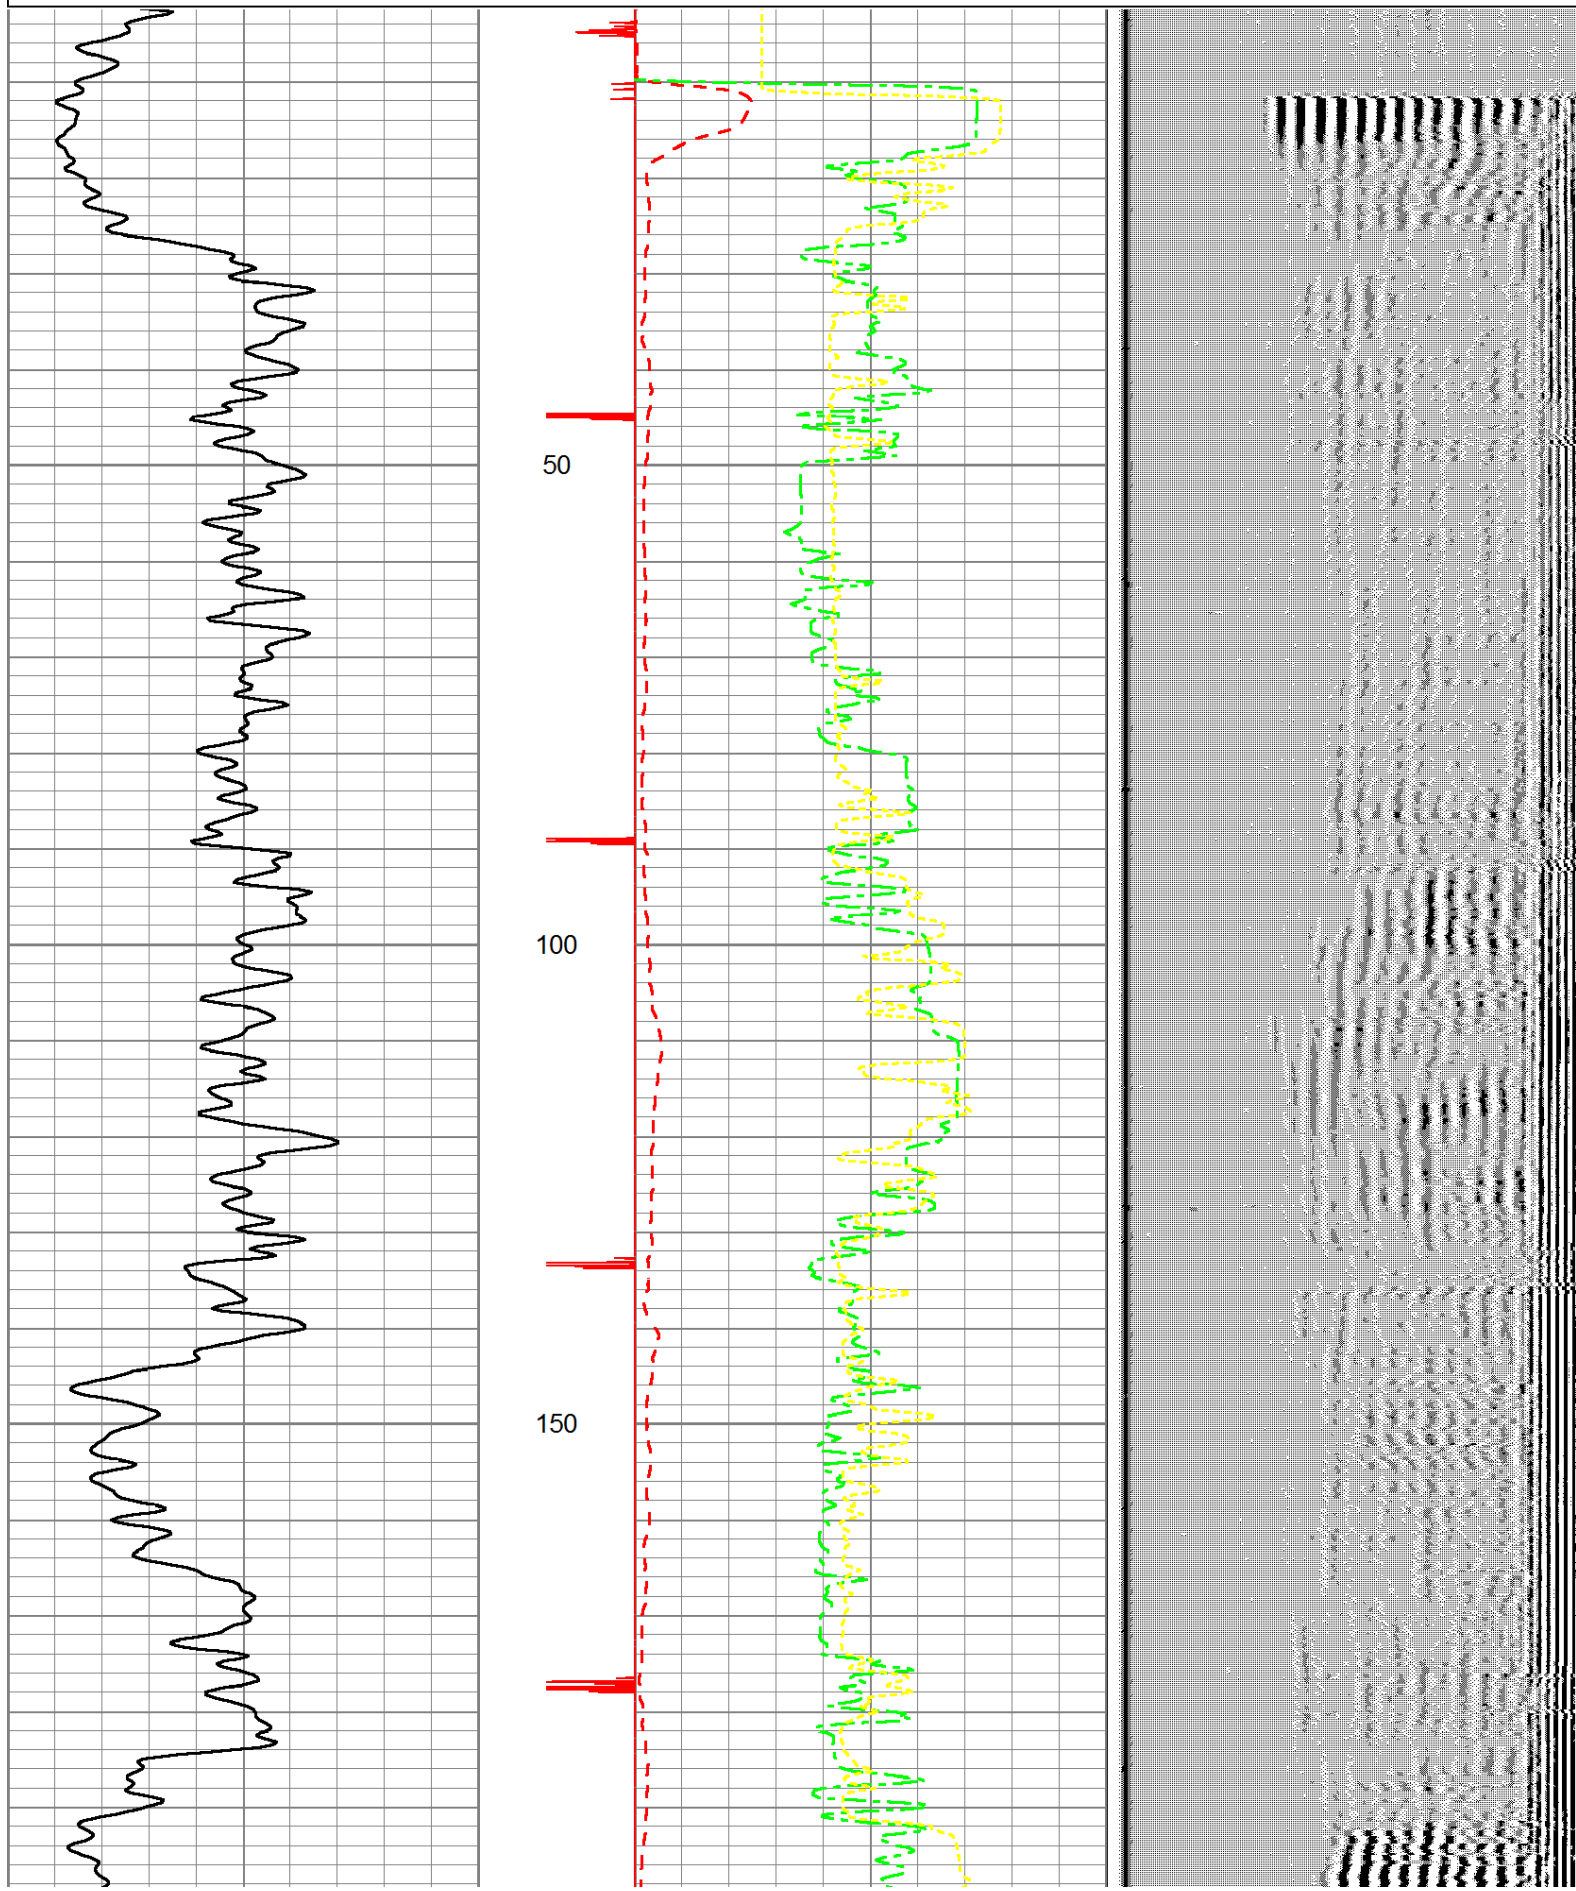

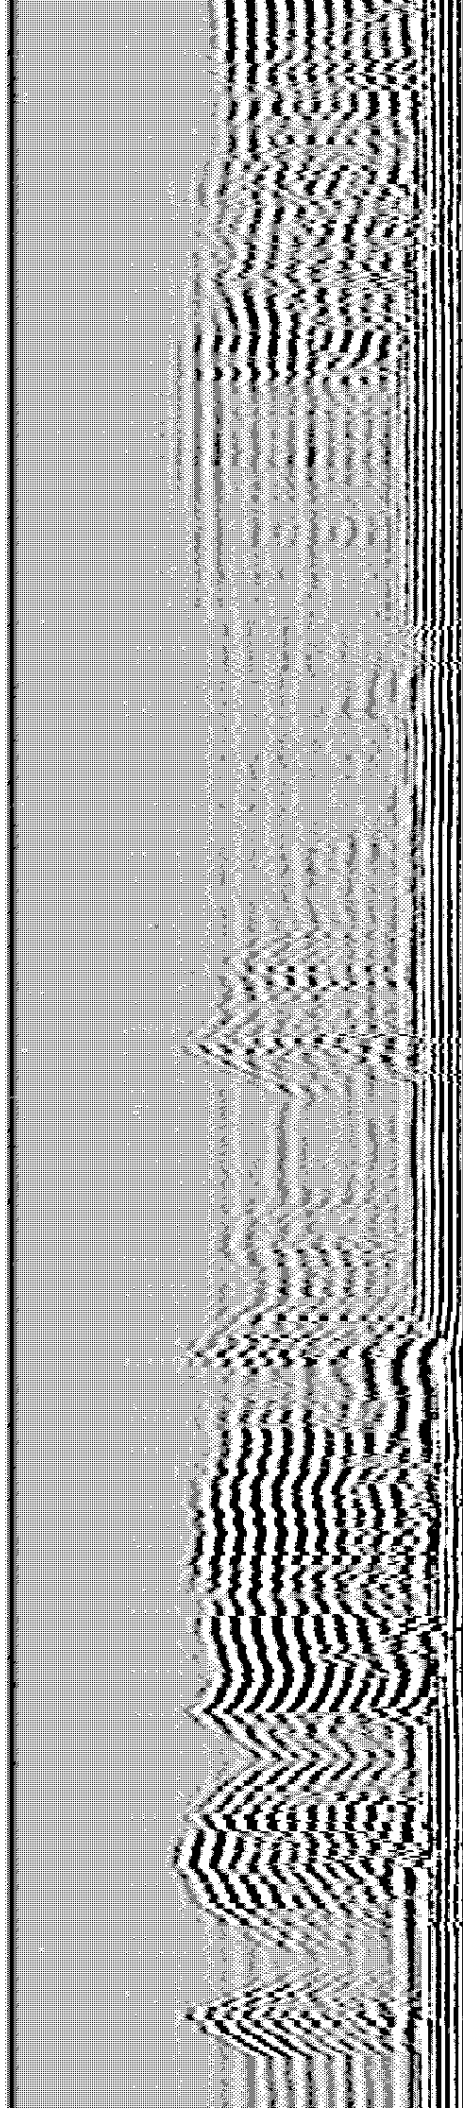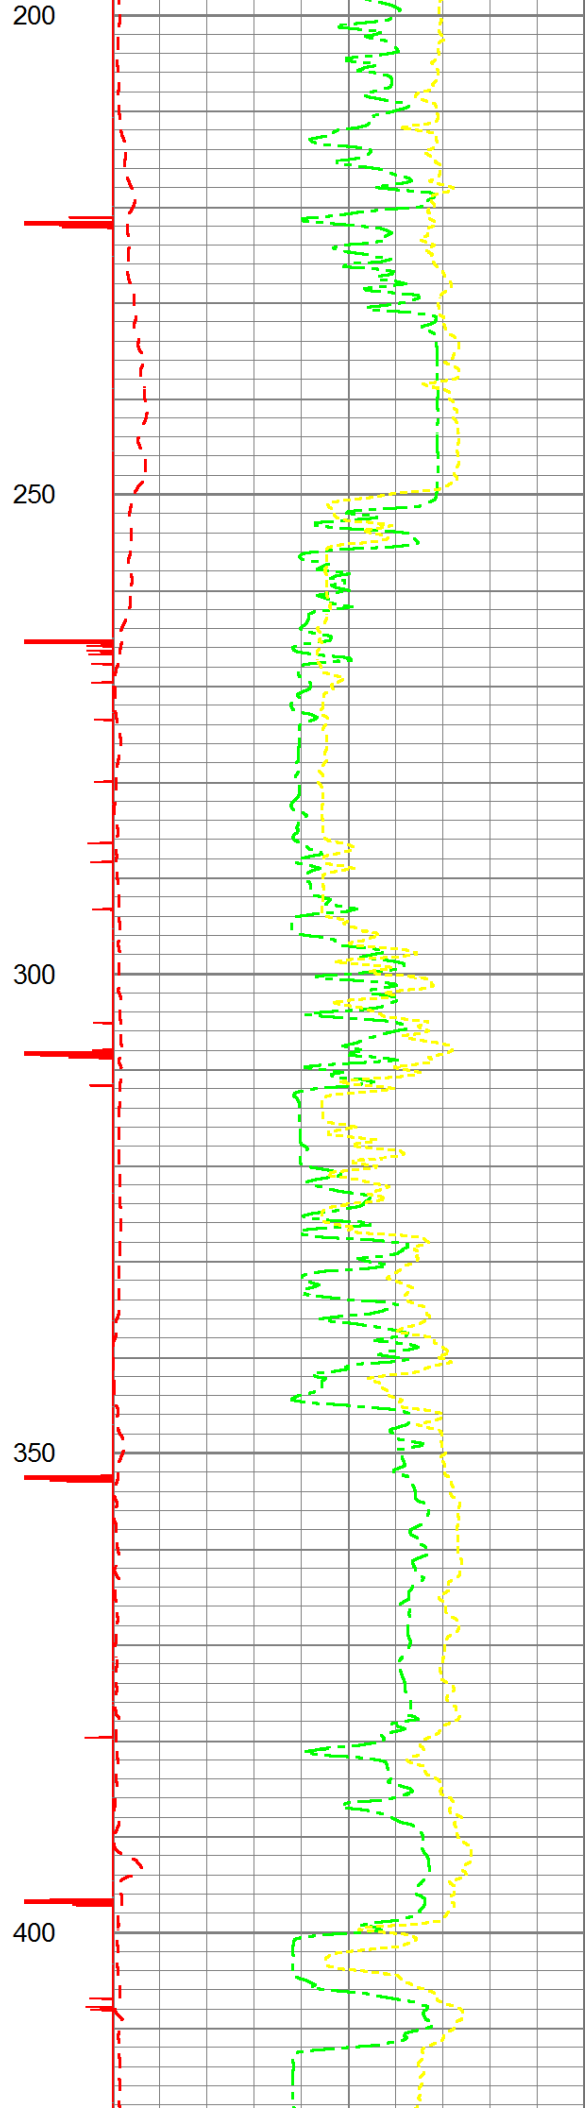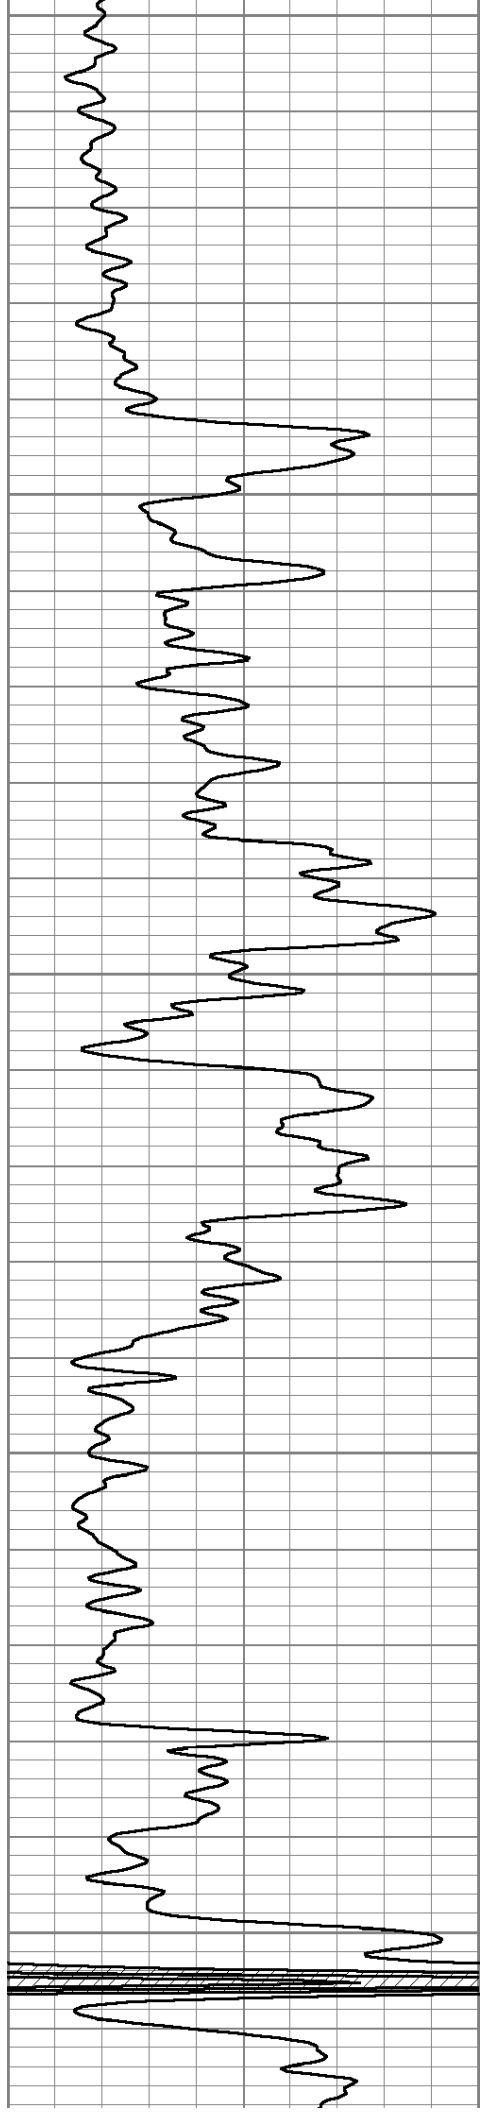


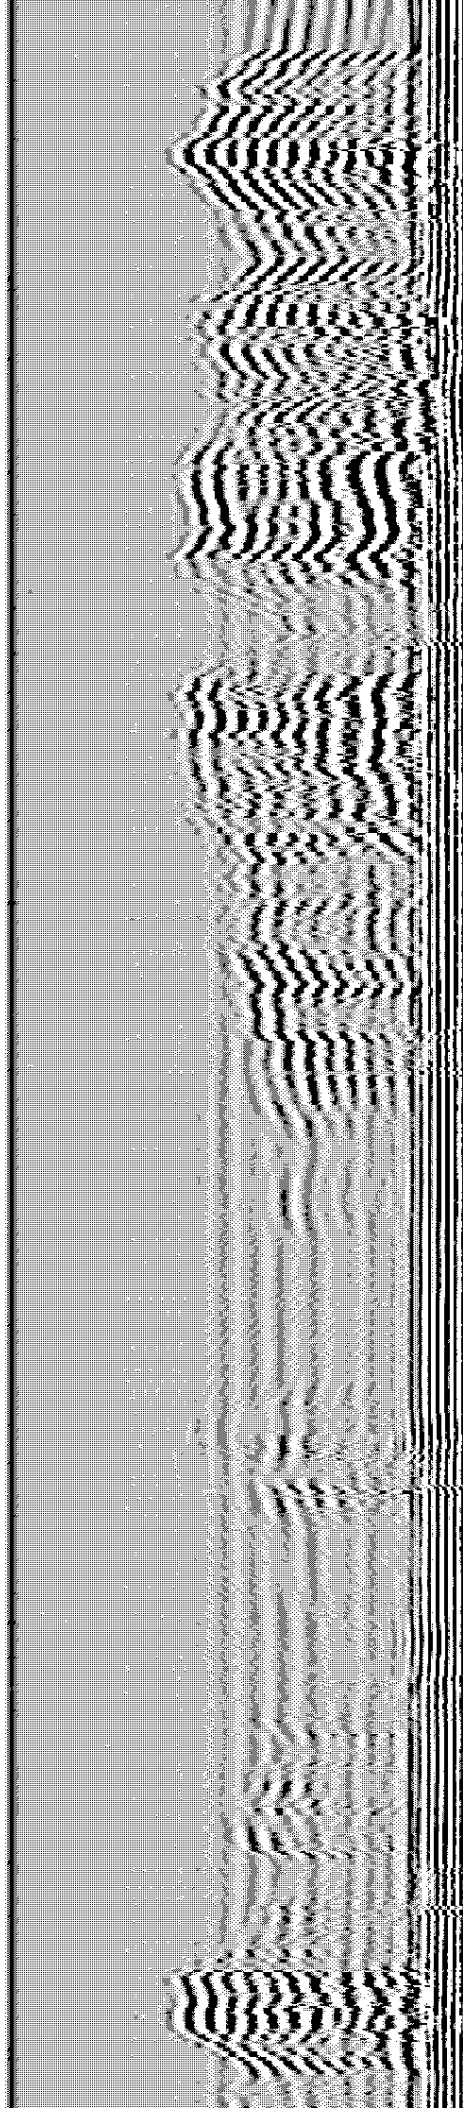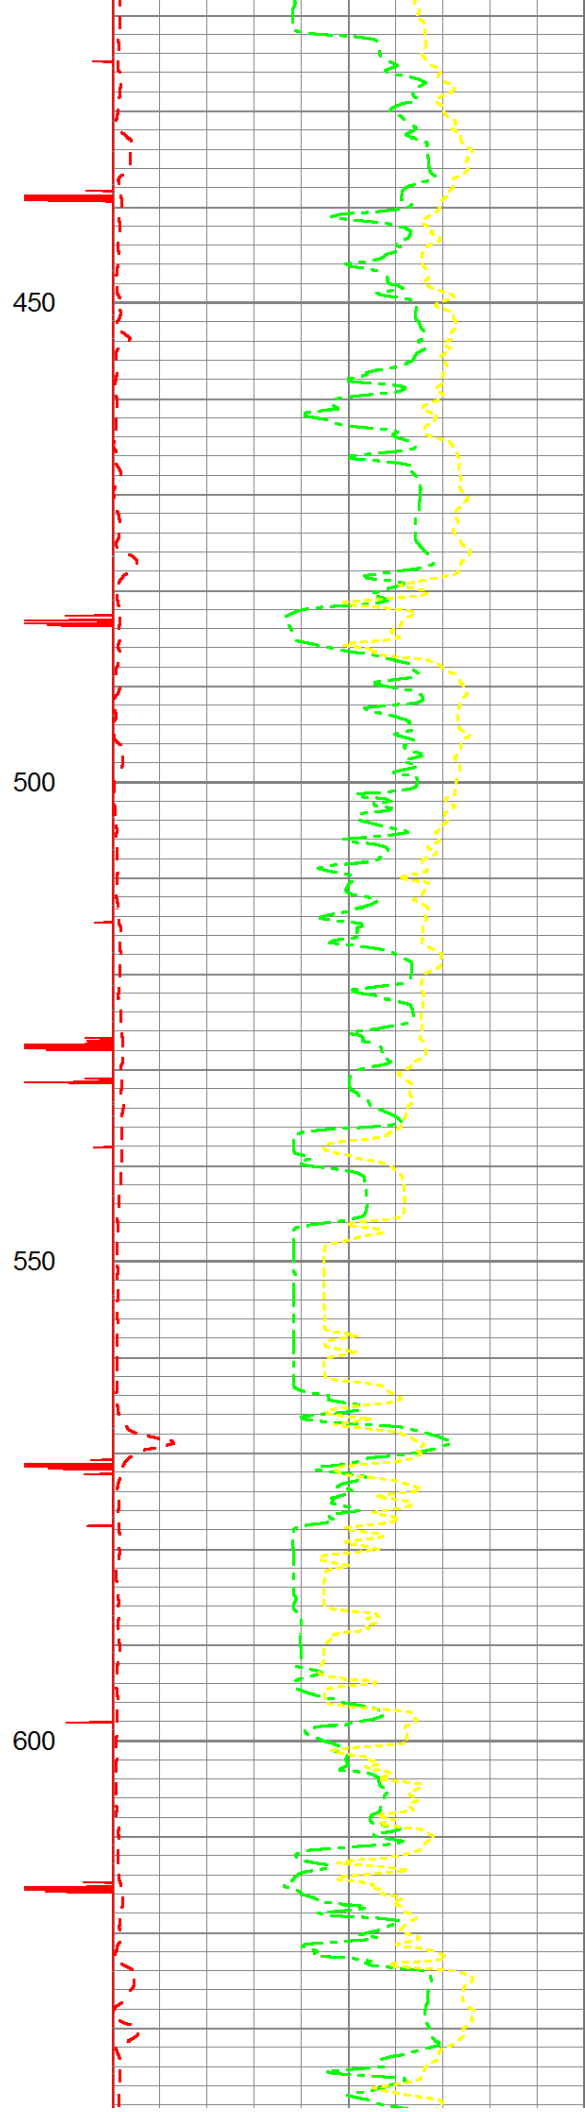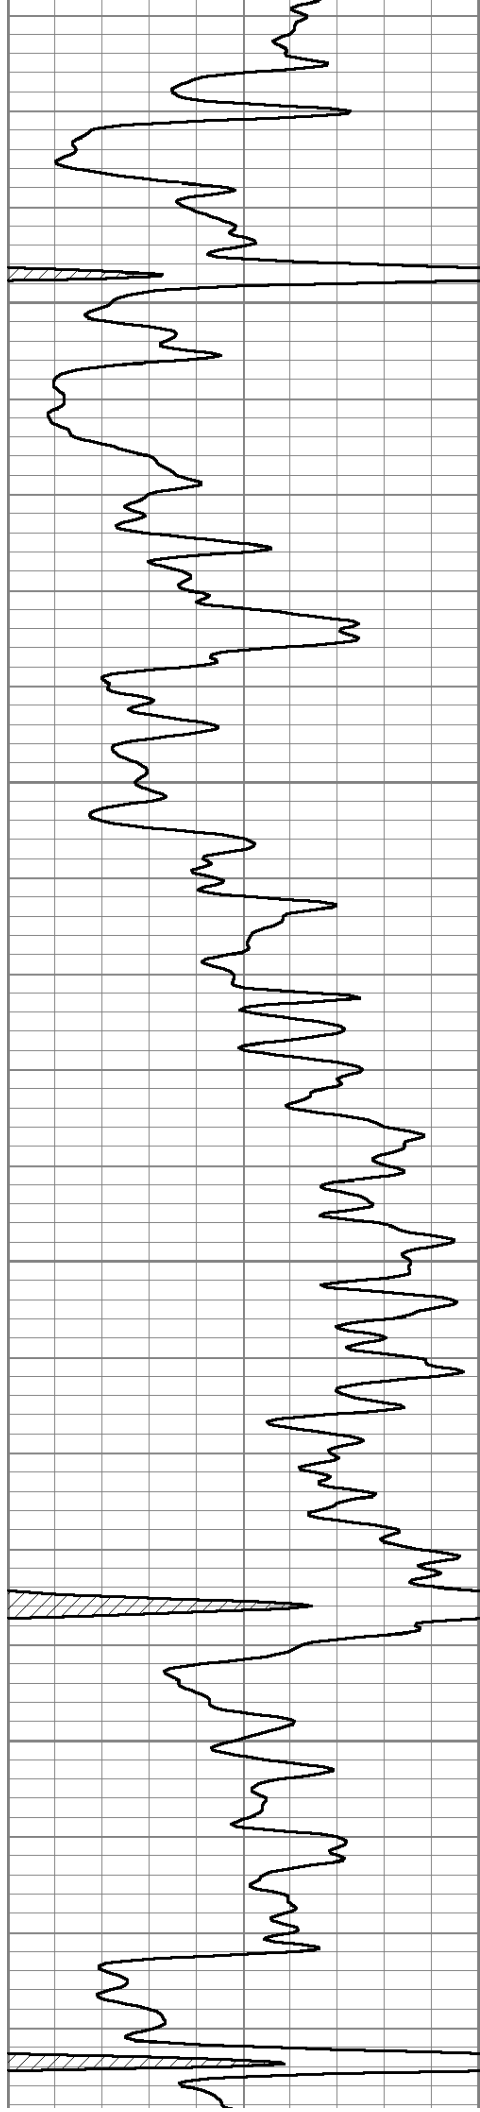


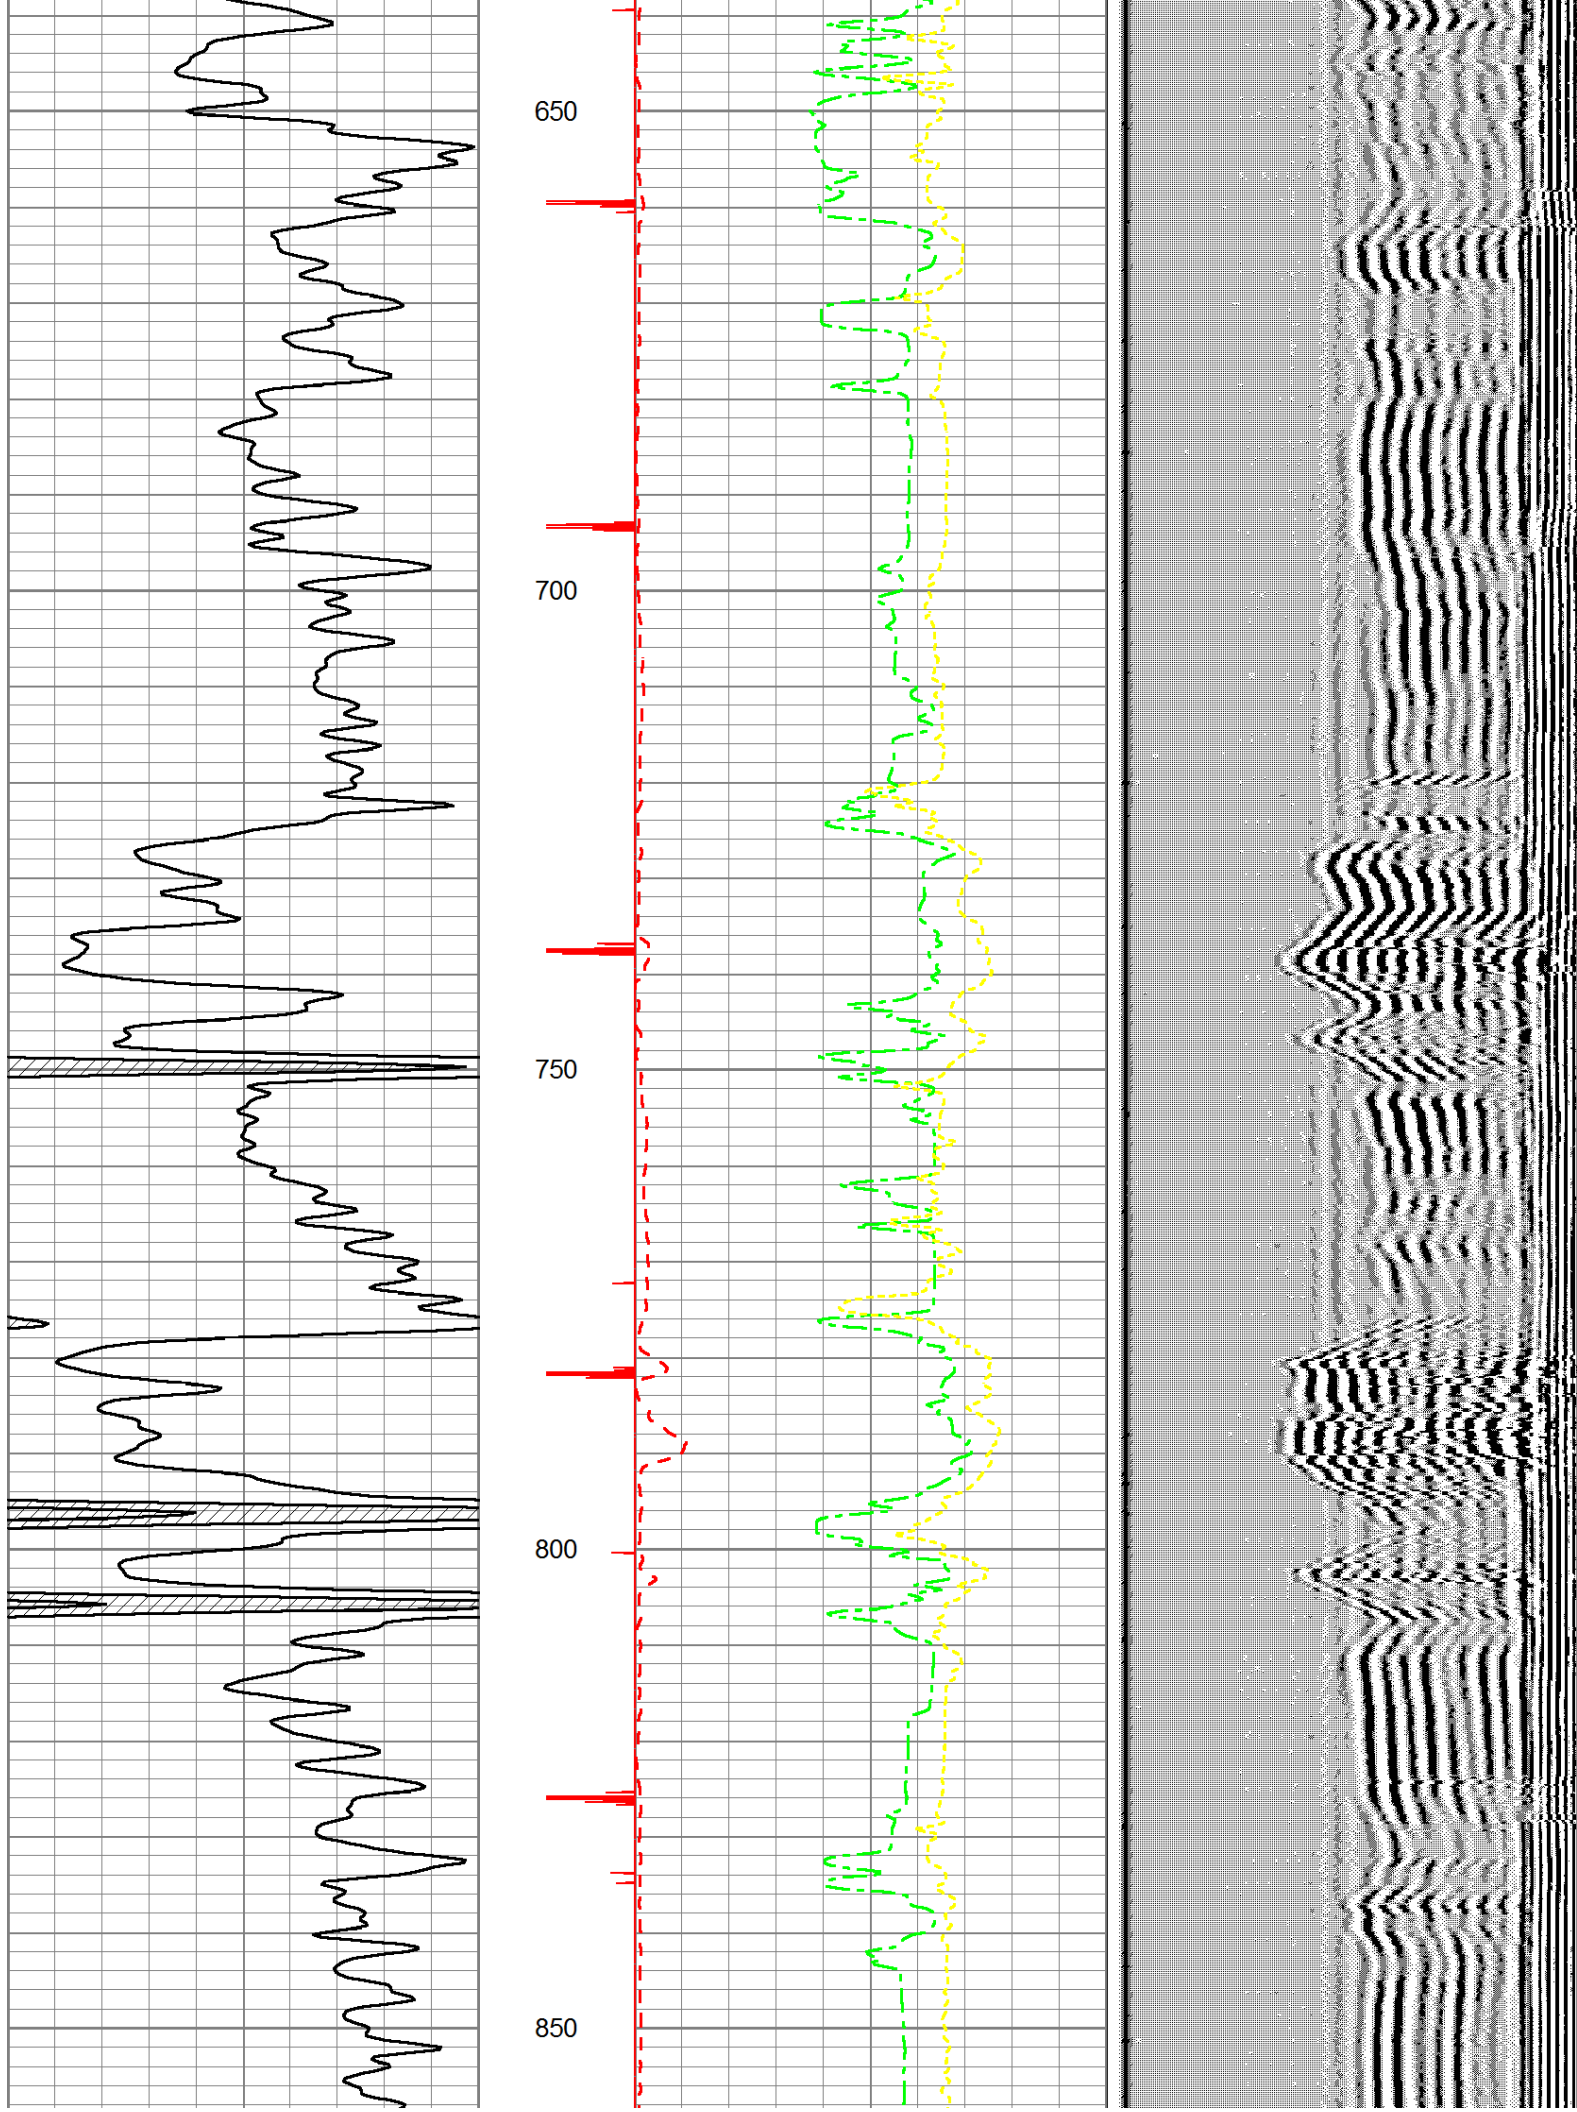

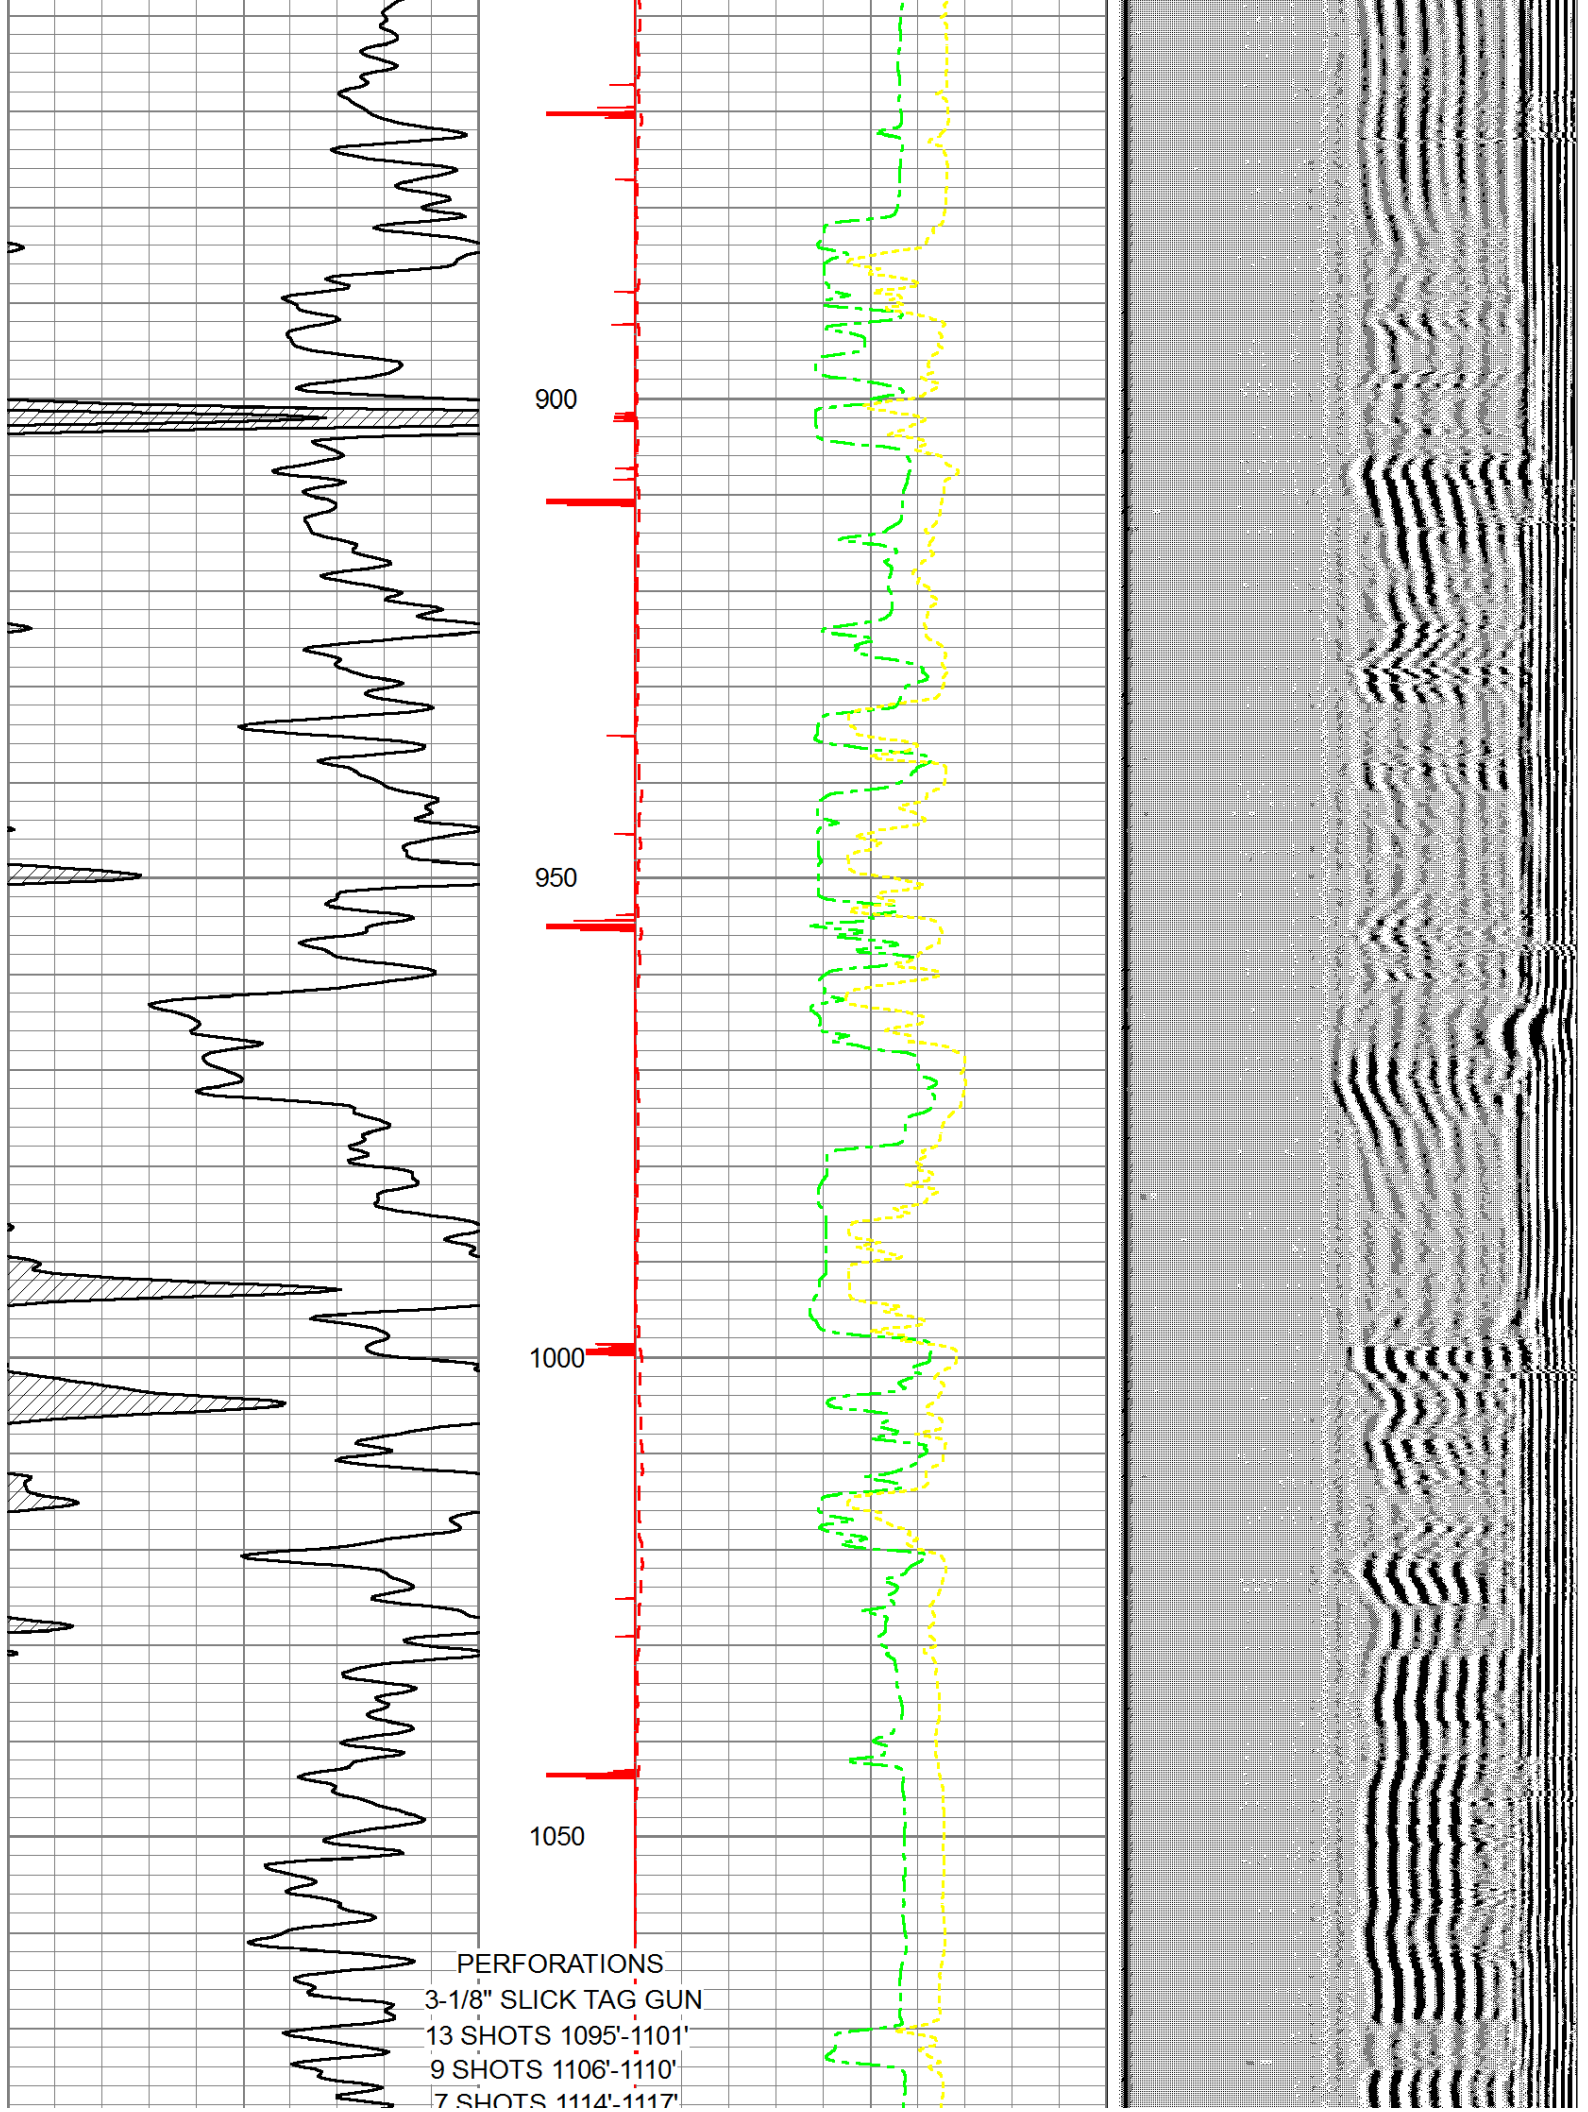

9 SHOTS 1122'-1126'
2 SPF

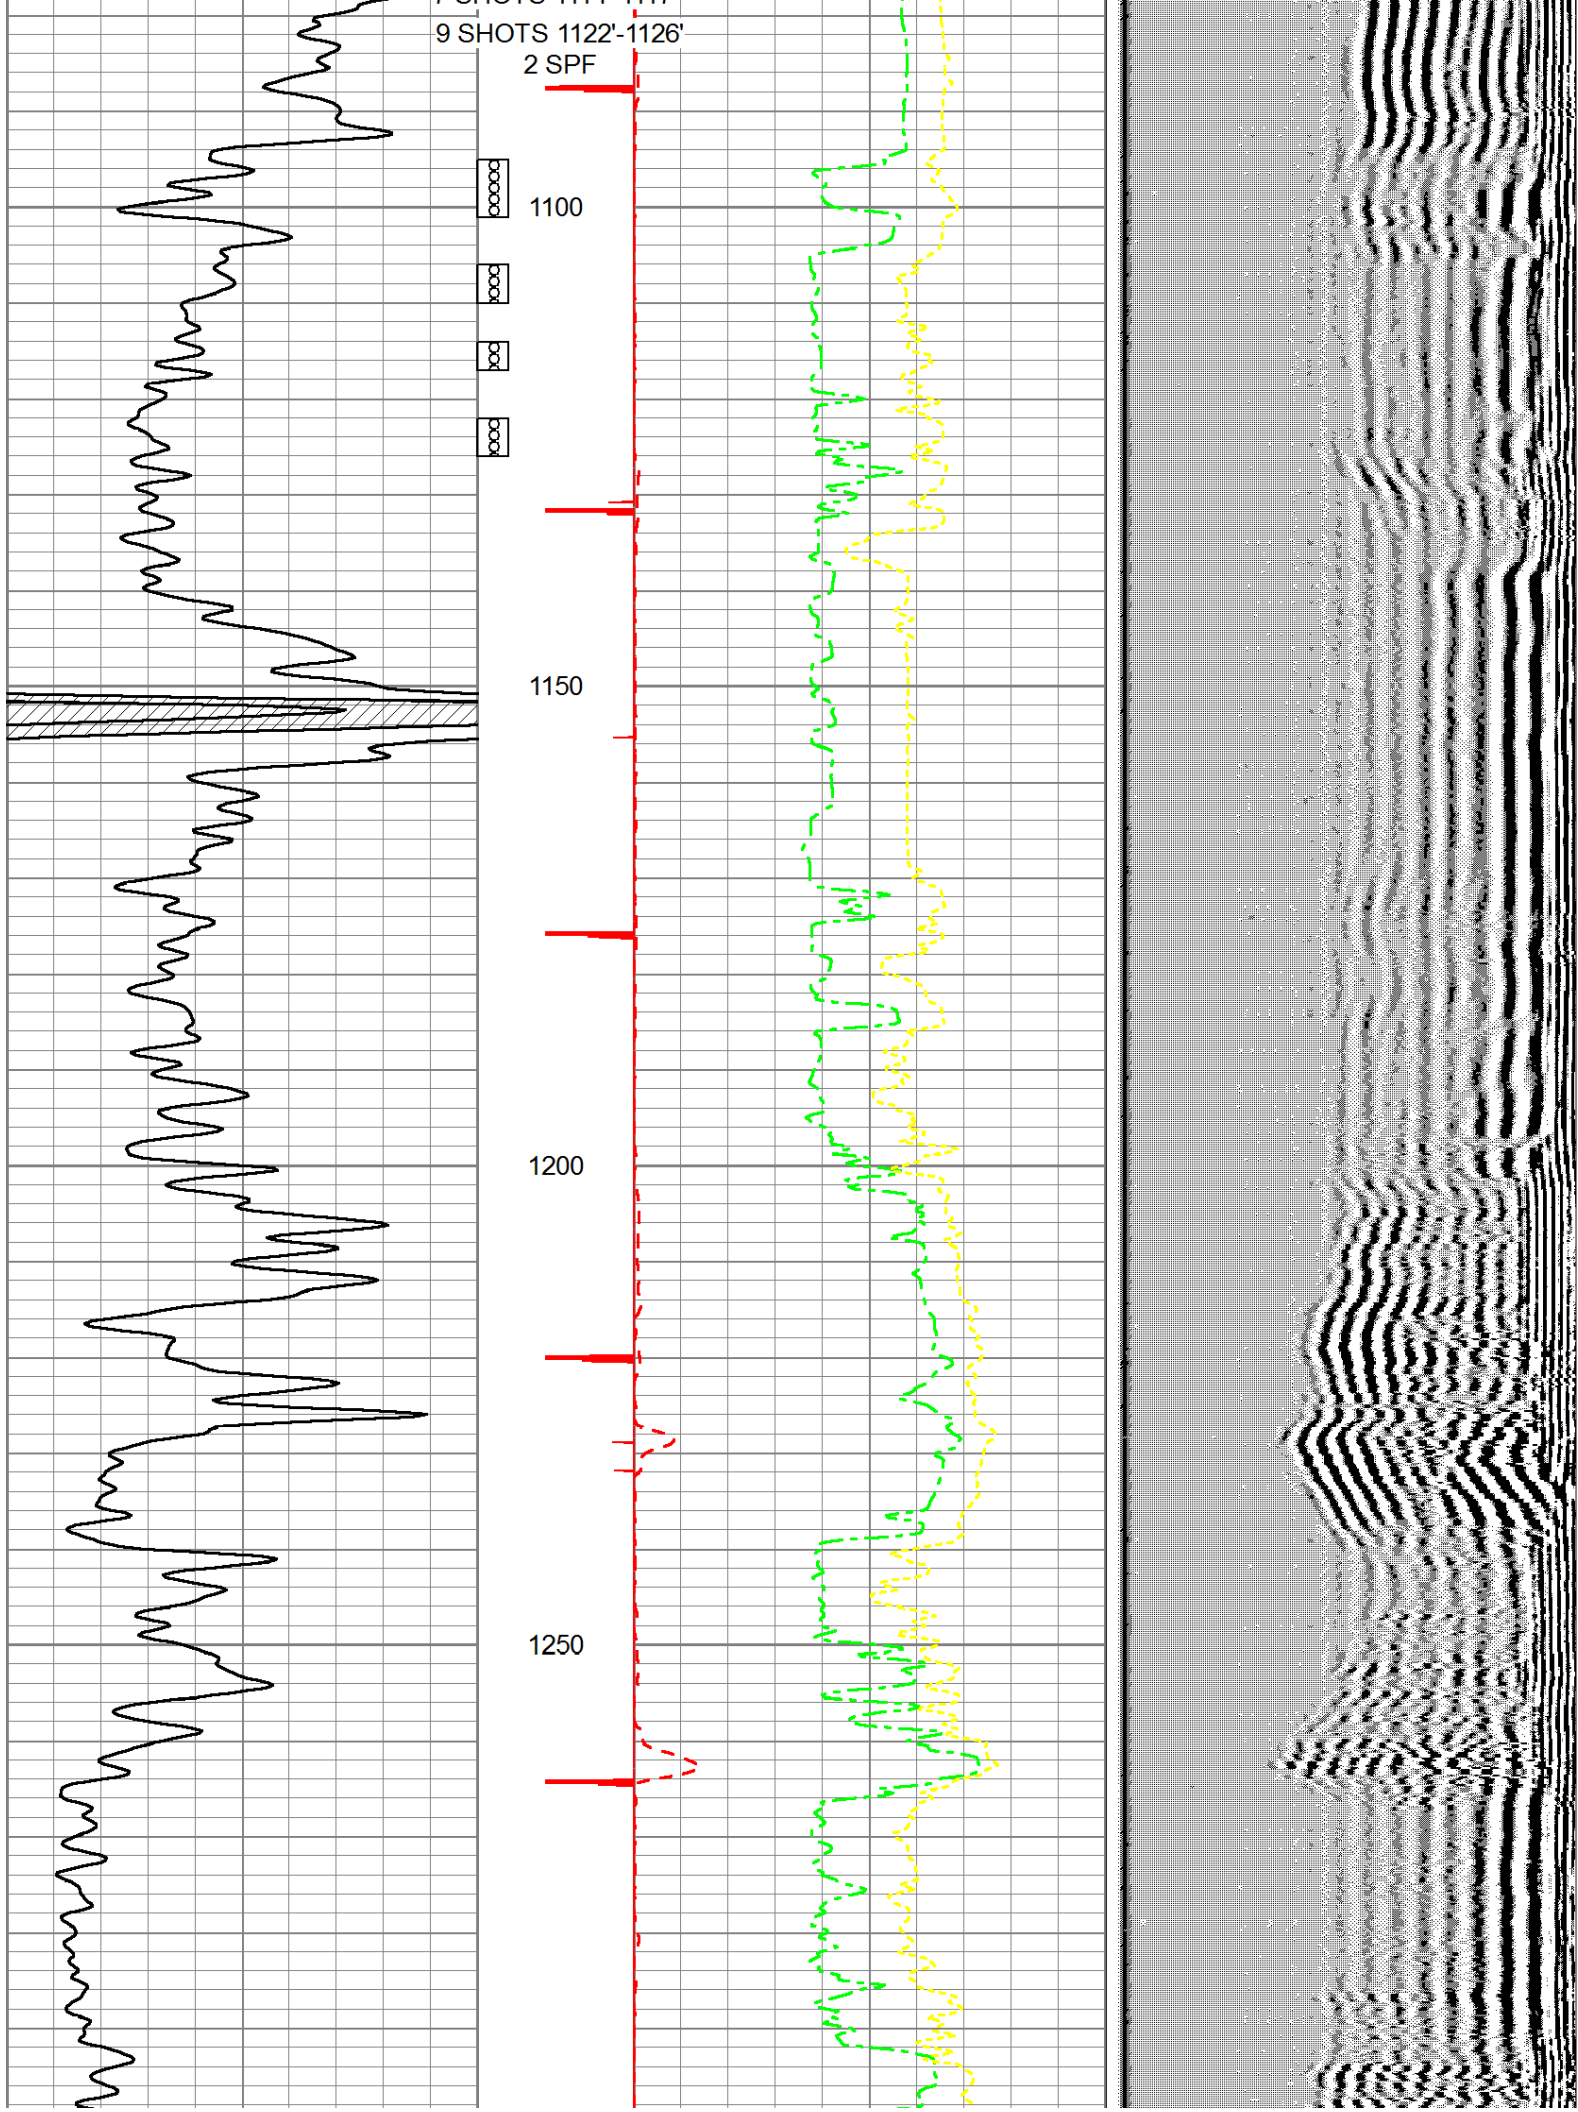

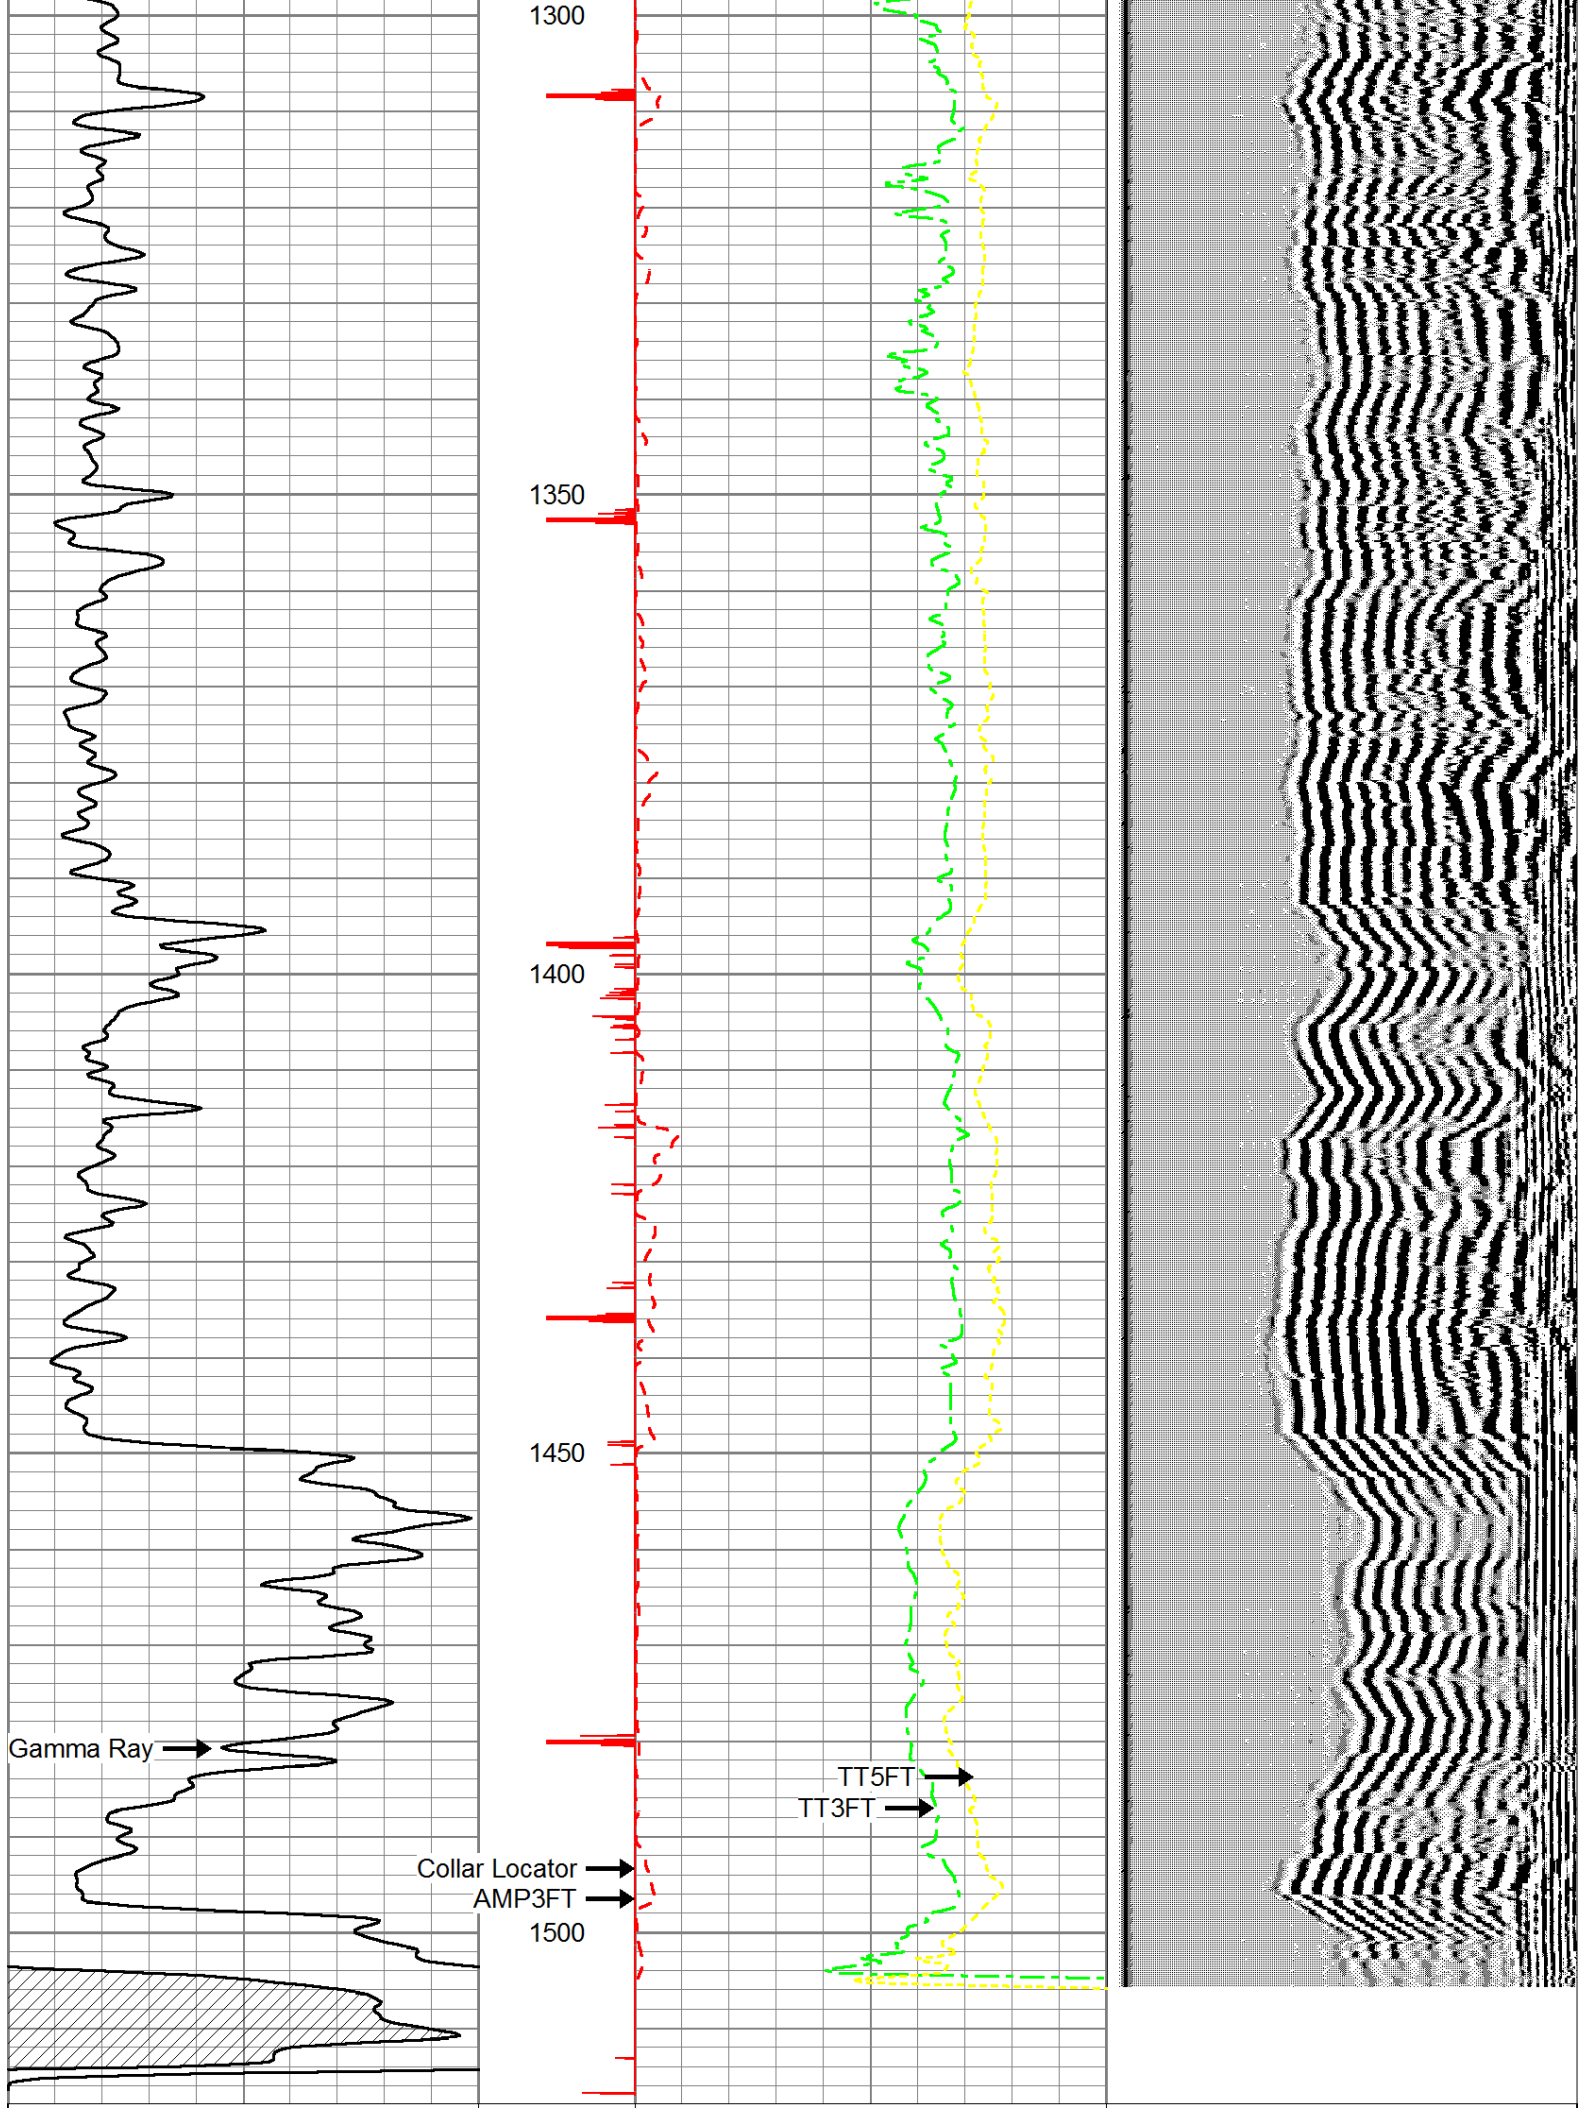

	Company	CHEROKEE WELLS, LLC		
	Well	ATMOS #A2-17		
	Field	BUFFALO - VILAS		
	County	WILSON	SEC. 17	TWP. 27S RGE. 16E
	State	KANSAS	Date	10-21-14