

Geo Log Header

WellSight Systems

Scale 1:240 (5"=100') Imperial
Measured Depth Log

Well Name: Edwards Land Investment 30-1

Well Id:

Location: Edwards County, KS

License Number:

Spud Date:

Surface Coordinates: (3D loc)

Region:

Drilling Completed:

Bottom Hole

Coordinates:

Ground Elevation (ft):

Logged Interval (ft):

Formation:

Type of Drilling Fluid: Chemical/Gel

K.B. Elevation (ft):

To:

Total Depth (ft):

Printed by STRIP.LOG from WellSight Systems 1-800-447-1534 www.WellSight.com

ROCK TYPES

LITHOLOGY

	Anhy
	Bent
	Brec
	Cht
	Clyst
	Coal
	Congl
	Dol
	Gyp
	Igne
	Lmst
	Meta
	Mrlst
	Salt
	Shale
	Shcol
	Shgy
	Sltst
	Ss
	Till
	Sltstn
	Shale
	Sandylms
	Lms
	Gry sh
	Dtd
	Dol
	Carb sh
	pipesymbol
	unknown lith
	Red shale

FOSSIL

	Oomoldic
	Fuss
	Algae



MINERAL

	Sltty
	Sand
	Dol
	Chlorite
	Anhy
	Arggrn
	Arg
	Bent
	Bit
	Brecfrag
	Calc
	Carb
	Chtdk
	Chtlt
	Dol

Amph
Belm
Bioclst
Brach
Bryozoa
Cephal
Coral
Crin
Echin
Fish
Foram
Fossil
Gastro
Oolite
Ostra
Pelec
Pellet
Pisolite
Plant
Strom



STRINGER

	Red shale
	Sh
	Sandylms
	Lms
	Gryslt
	Grysh
	Dol
	Clystn
	Carbsh
	Anhy
	Arg
	Bent
	Coal
	Dol
	Gyp
	Ls
	Mrst

Feldspar
Ferrpel
Ferr
Glau
Gyp
Hvymin
Kaol
Marl
Minxl
Nodule
Phos
Pyr
Salt
Sandy
Silt
Sil
Sulphur
Tuff



Sltstng
Ssstng

TEXTURE

	Boundst
	Chalky
	Cryxln
	Earthy
	Finexln
	Grainst
	Lithogr
	Microxln
	Mudst
	Packst
	Wackst

OIL SHOW


	Gas show
	Good
	Fair
	Poor
	Dead


INTERVAL


	Dst
	Core
	Dst
	Straddle test tail pipe


EVENT


	Rft
	Sidewall
	Dst
	Open hole
	Perforations

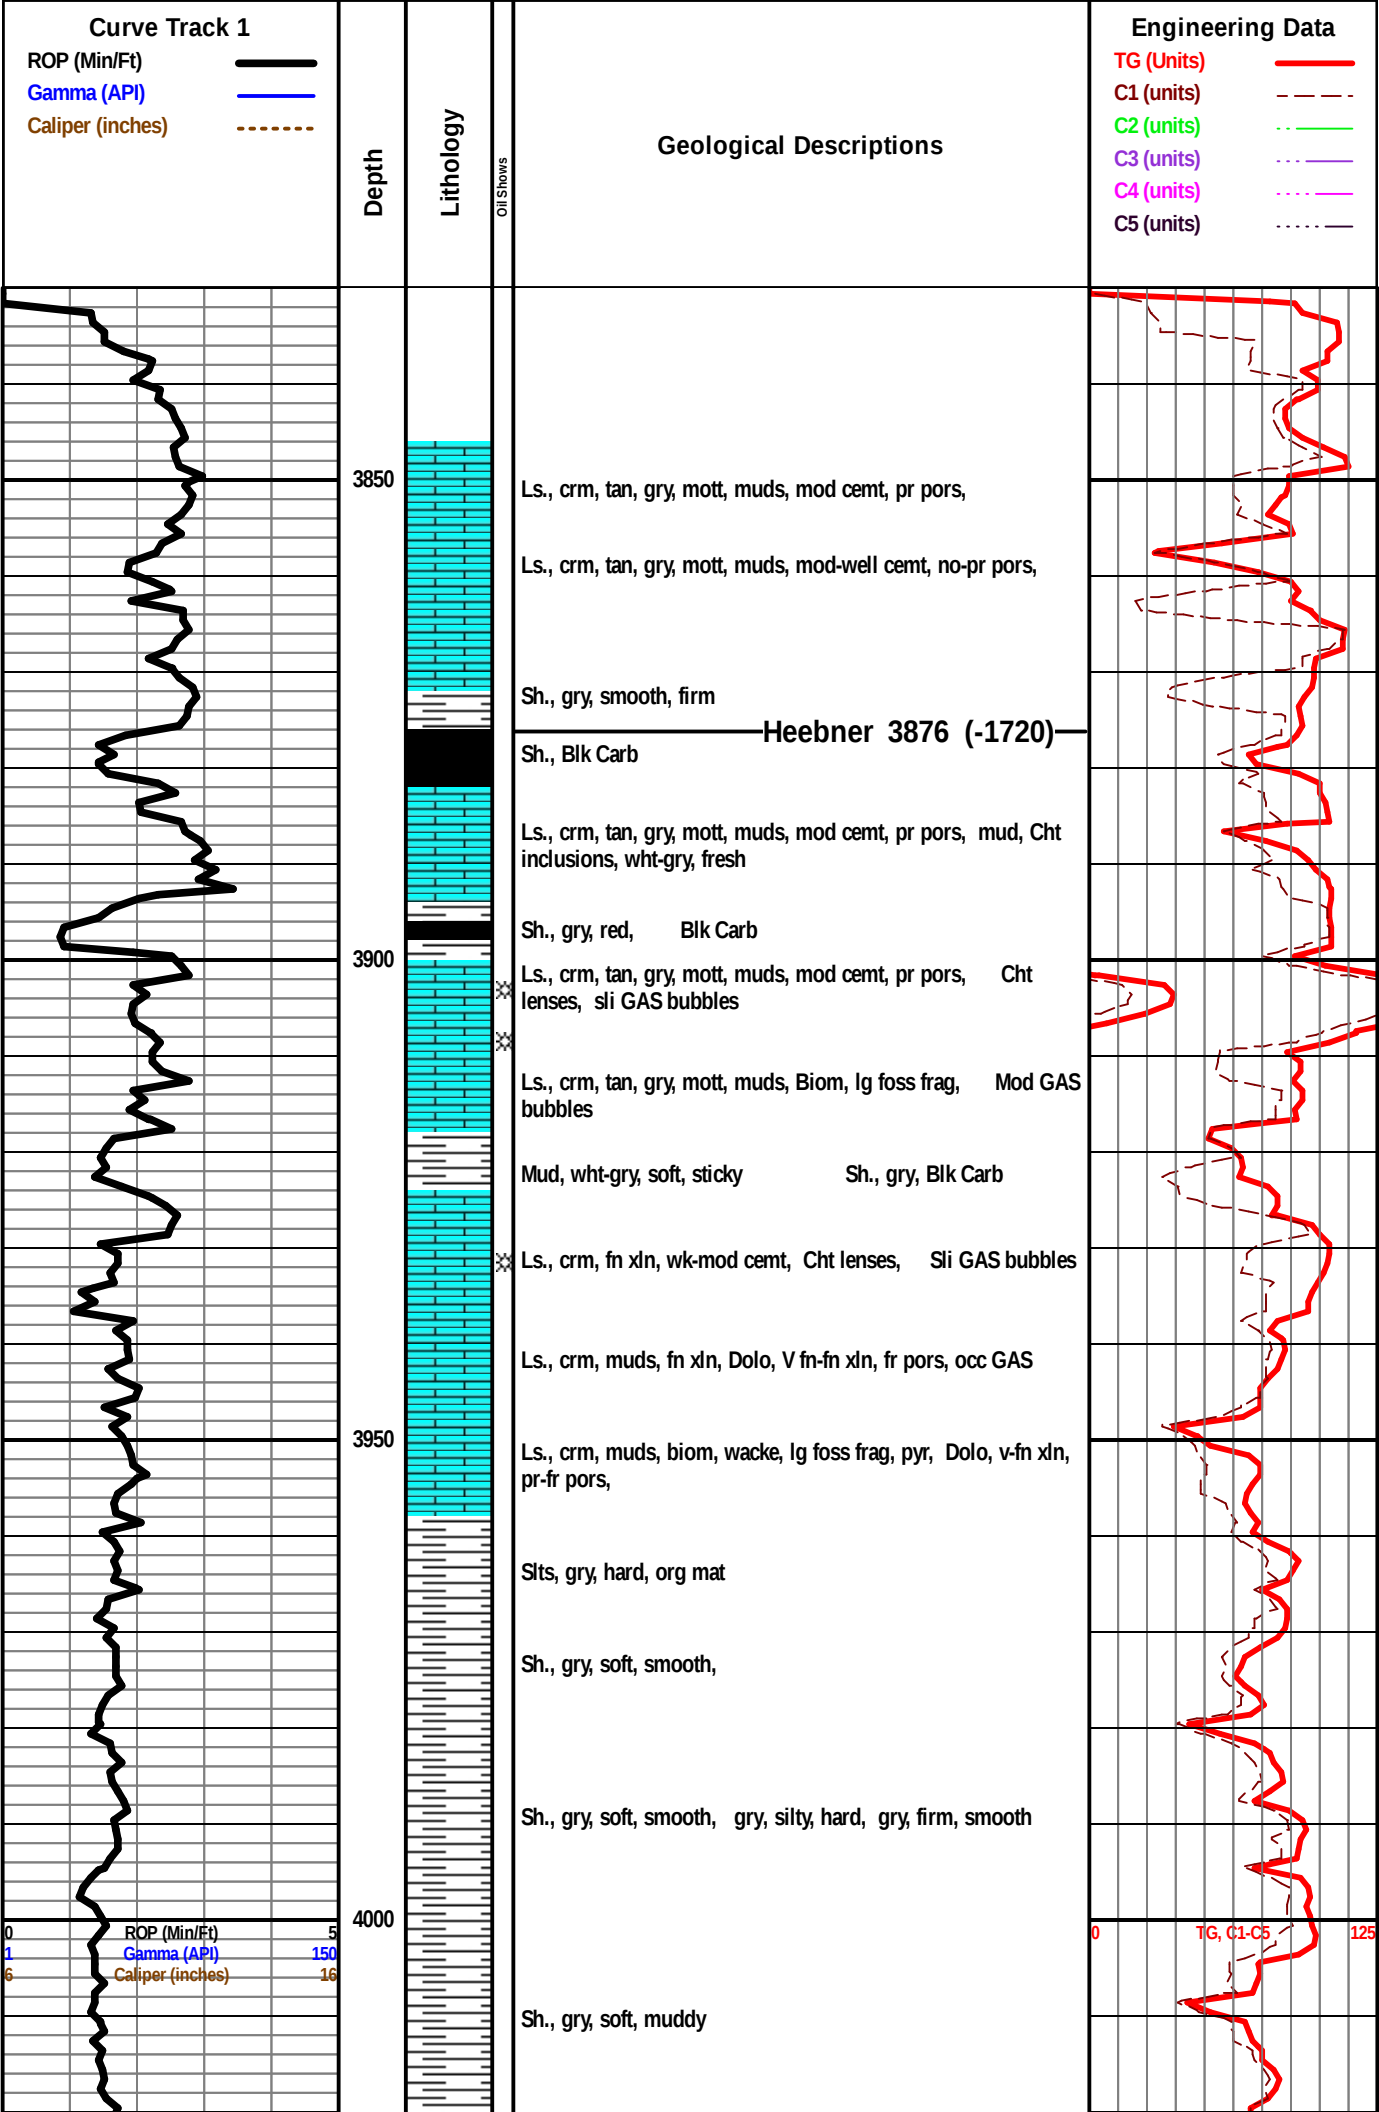


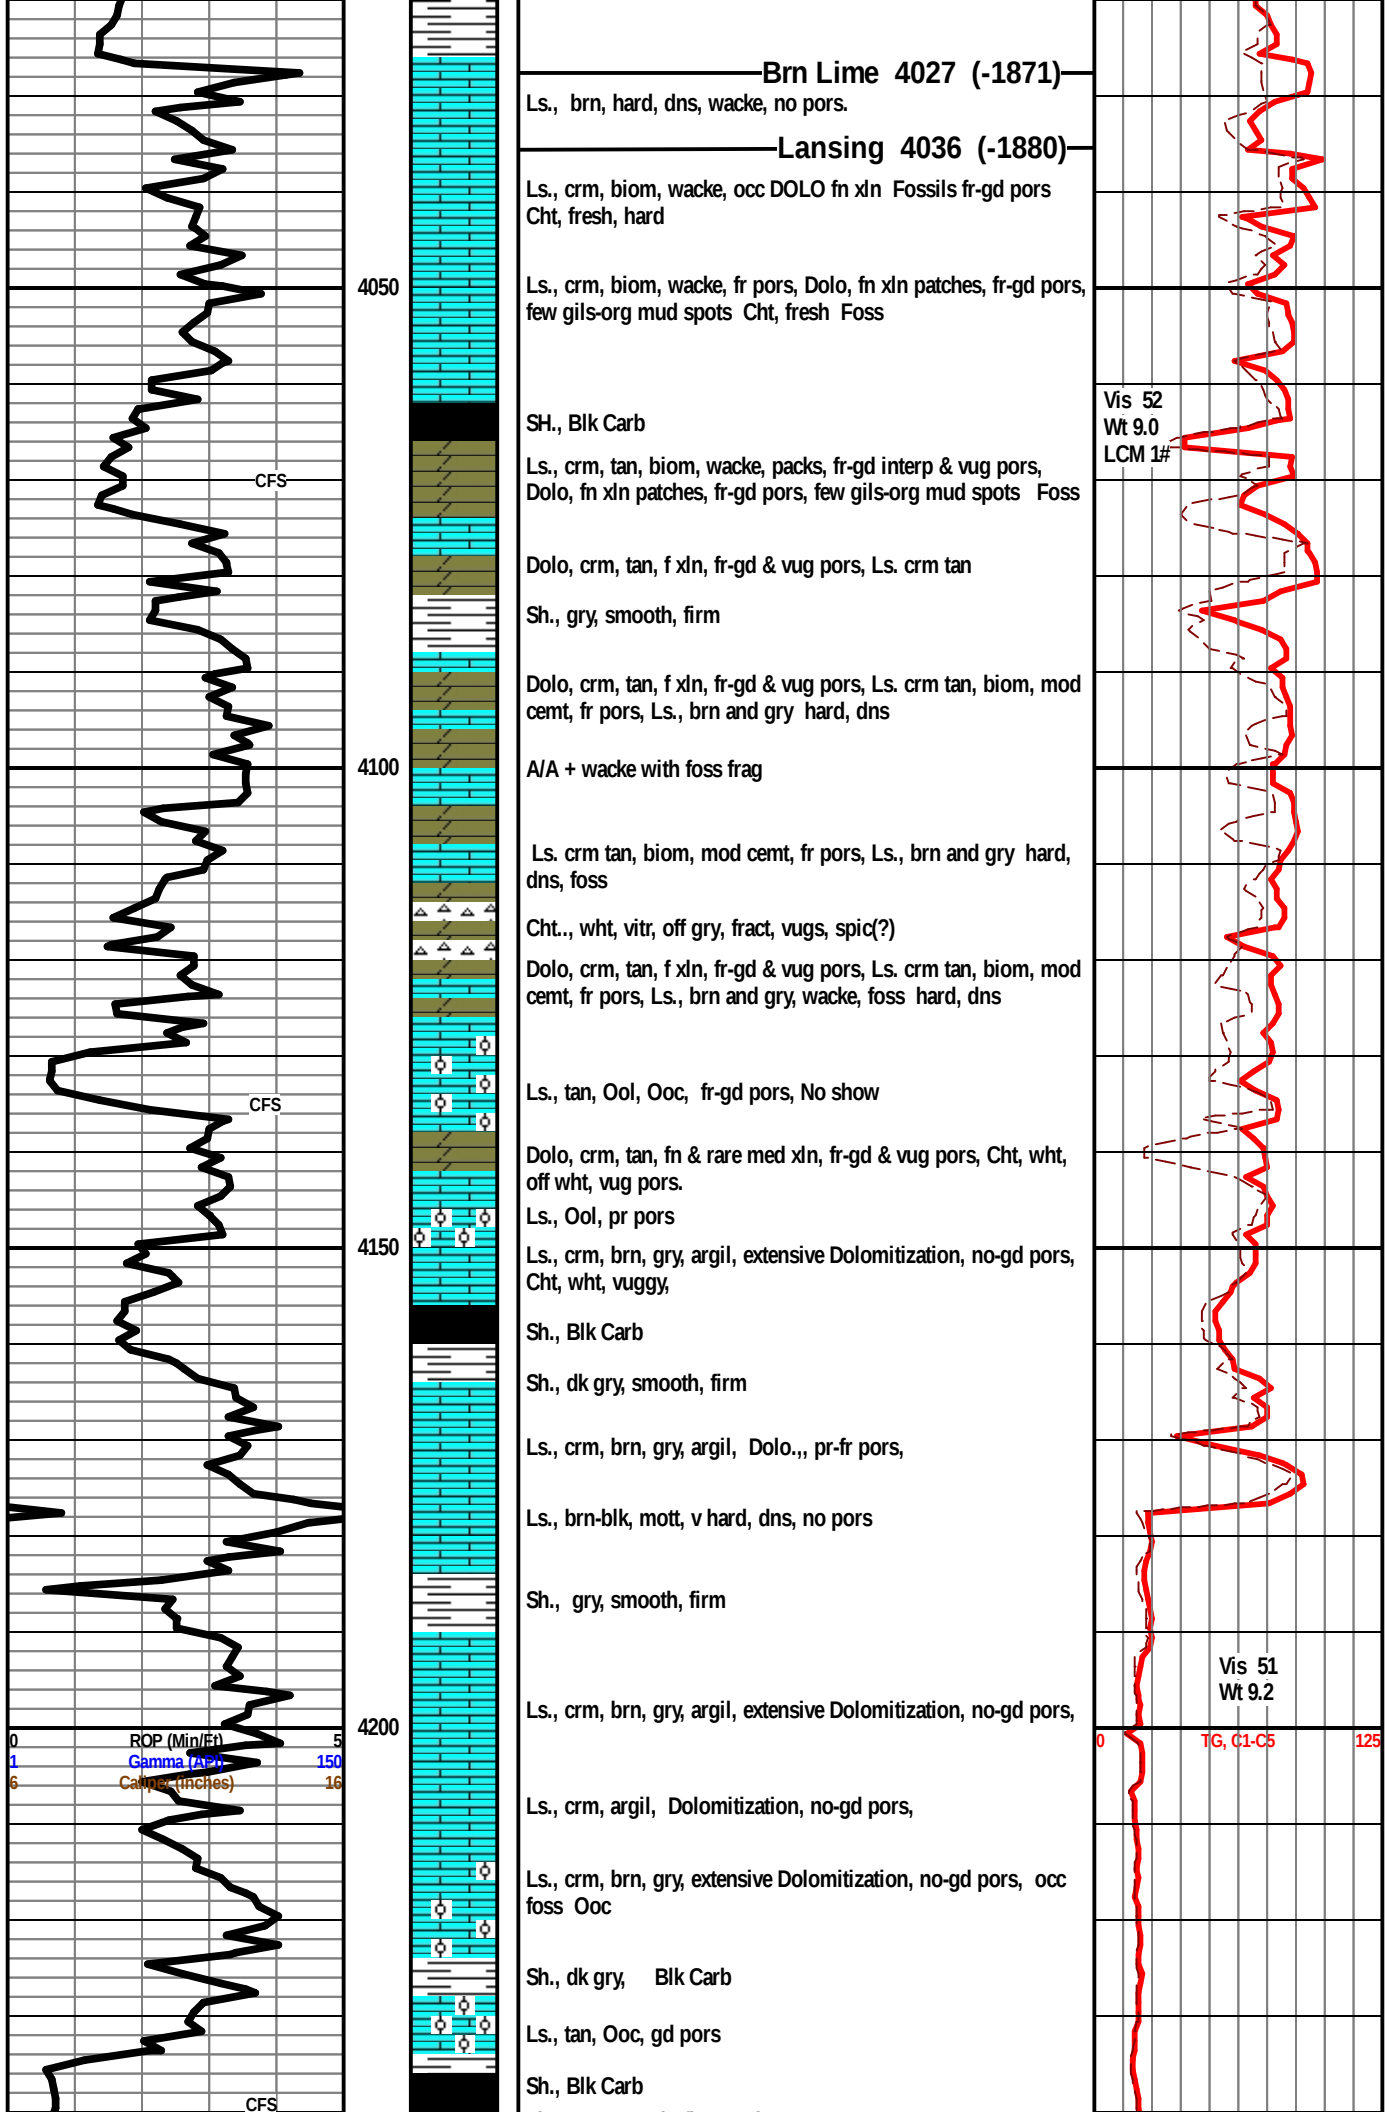

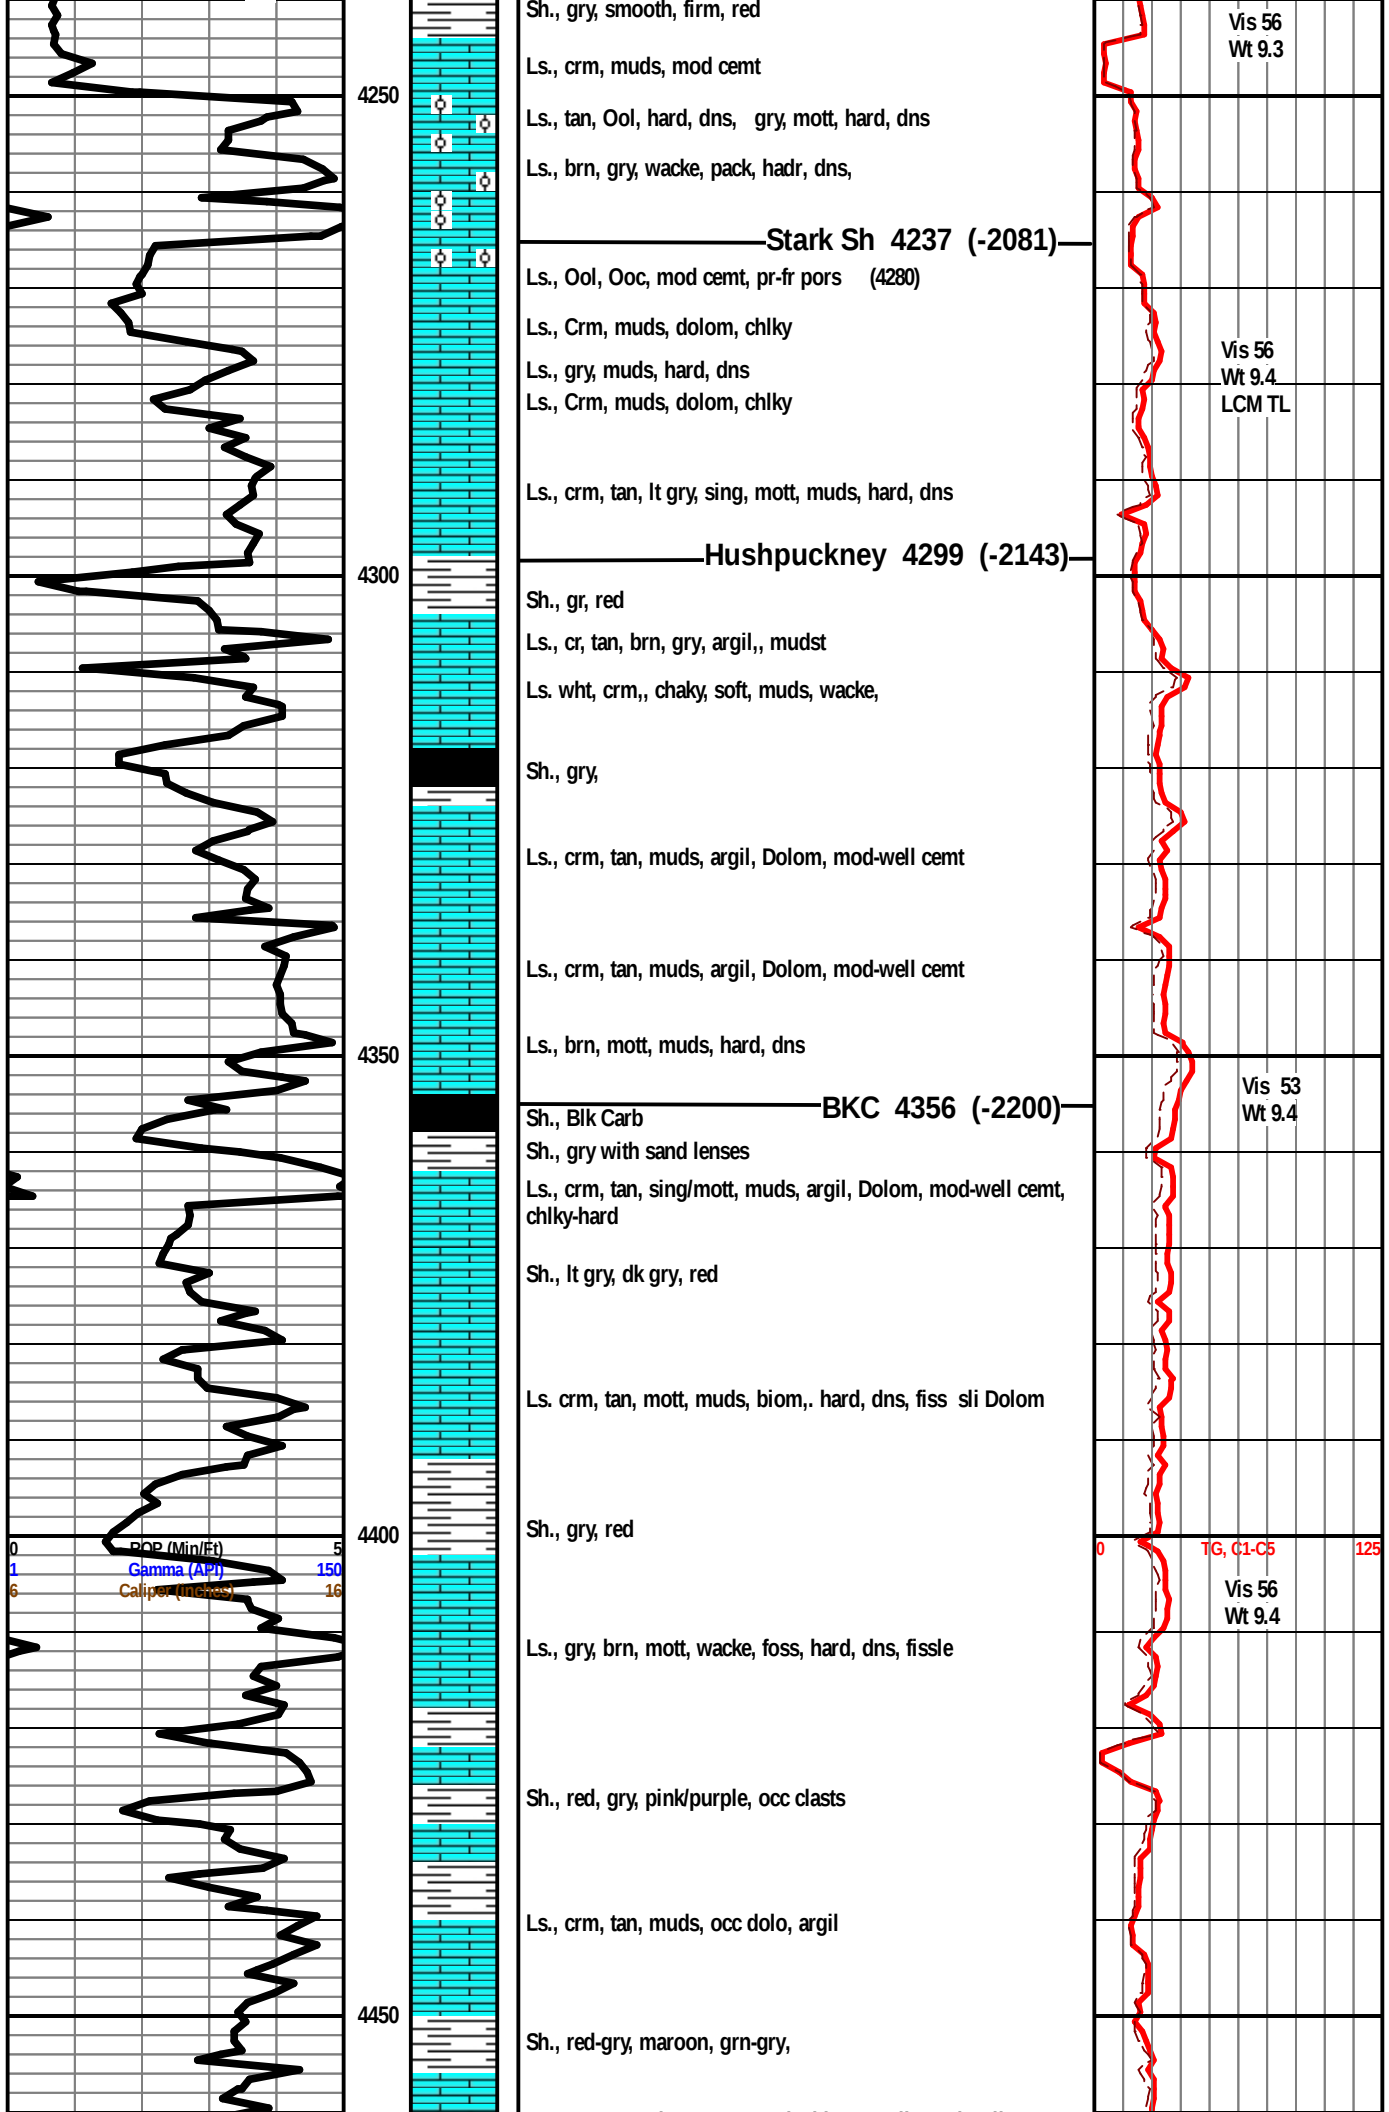


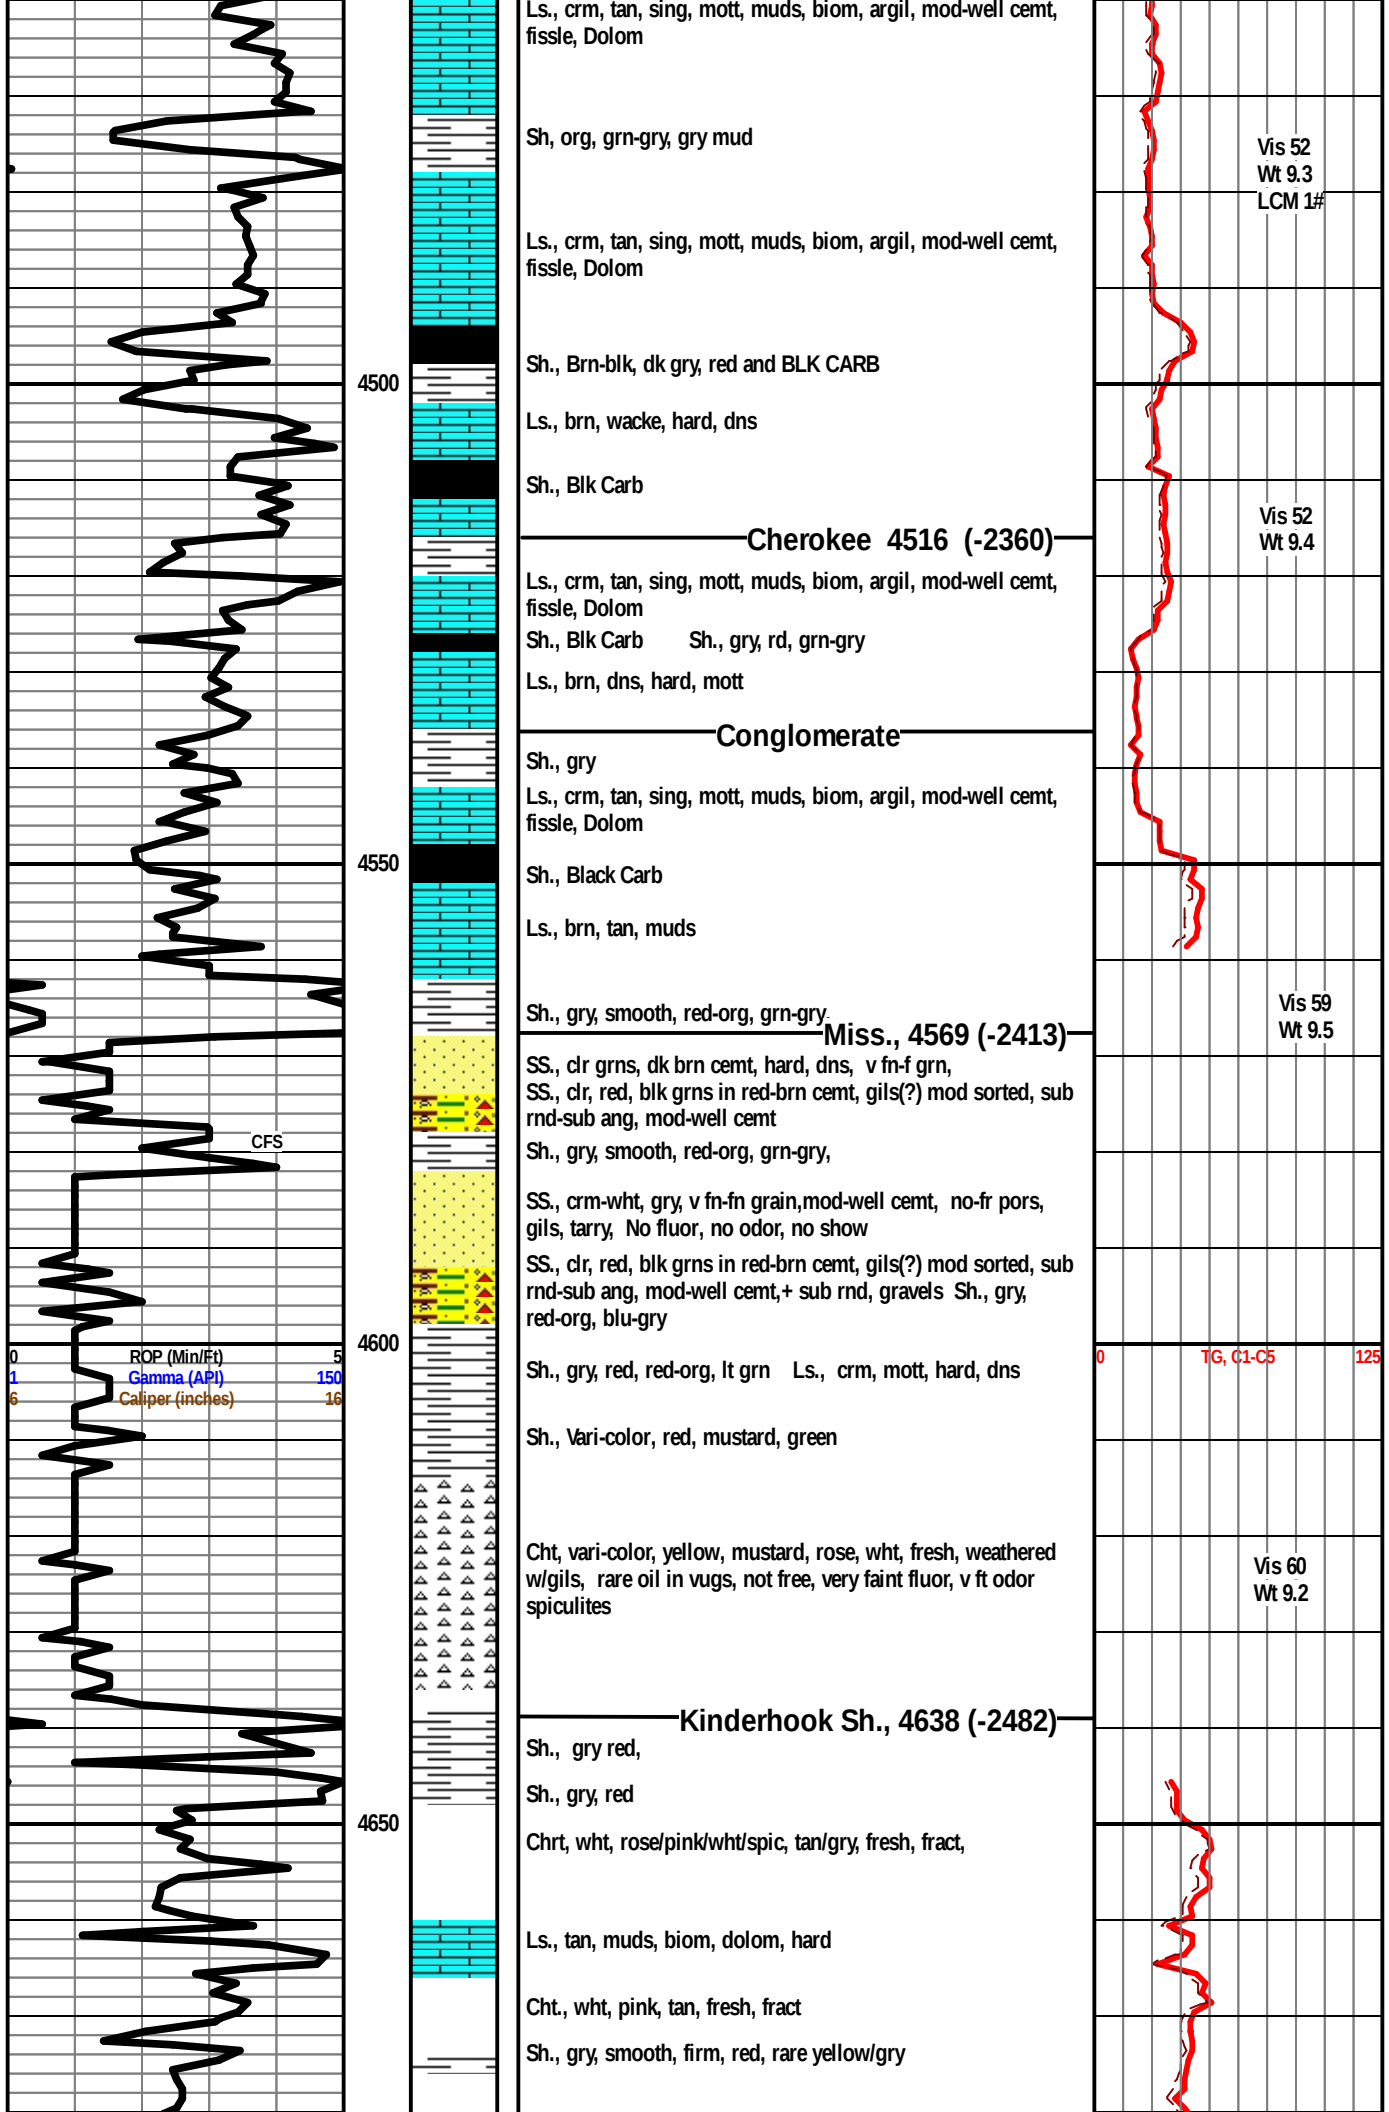

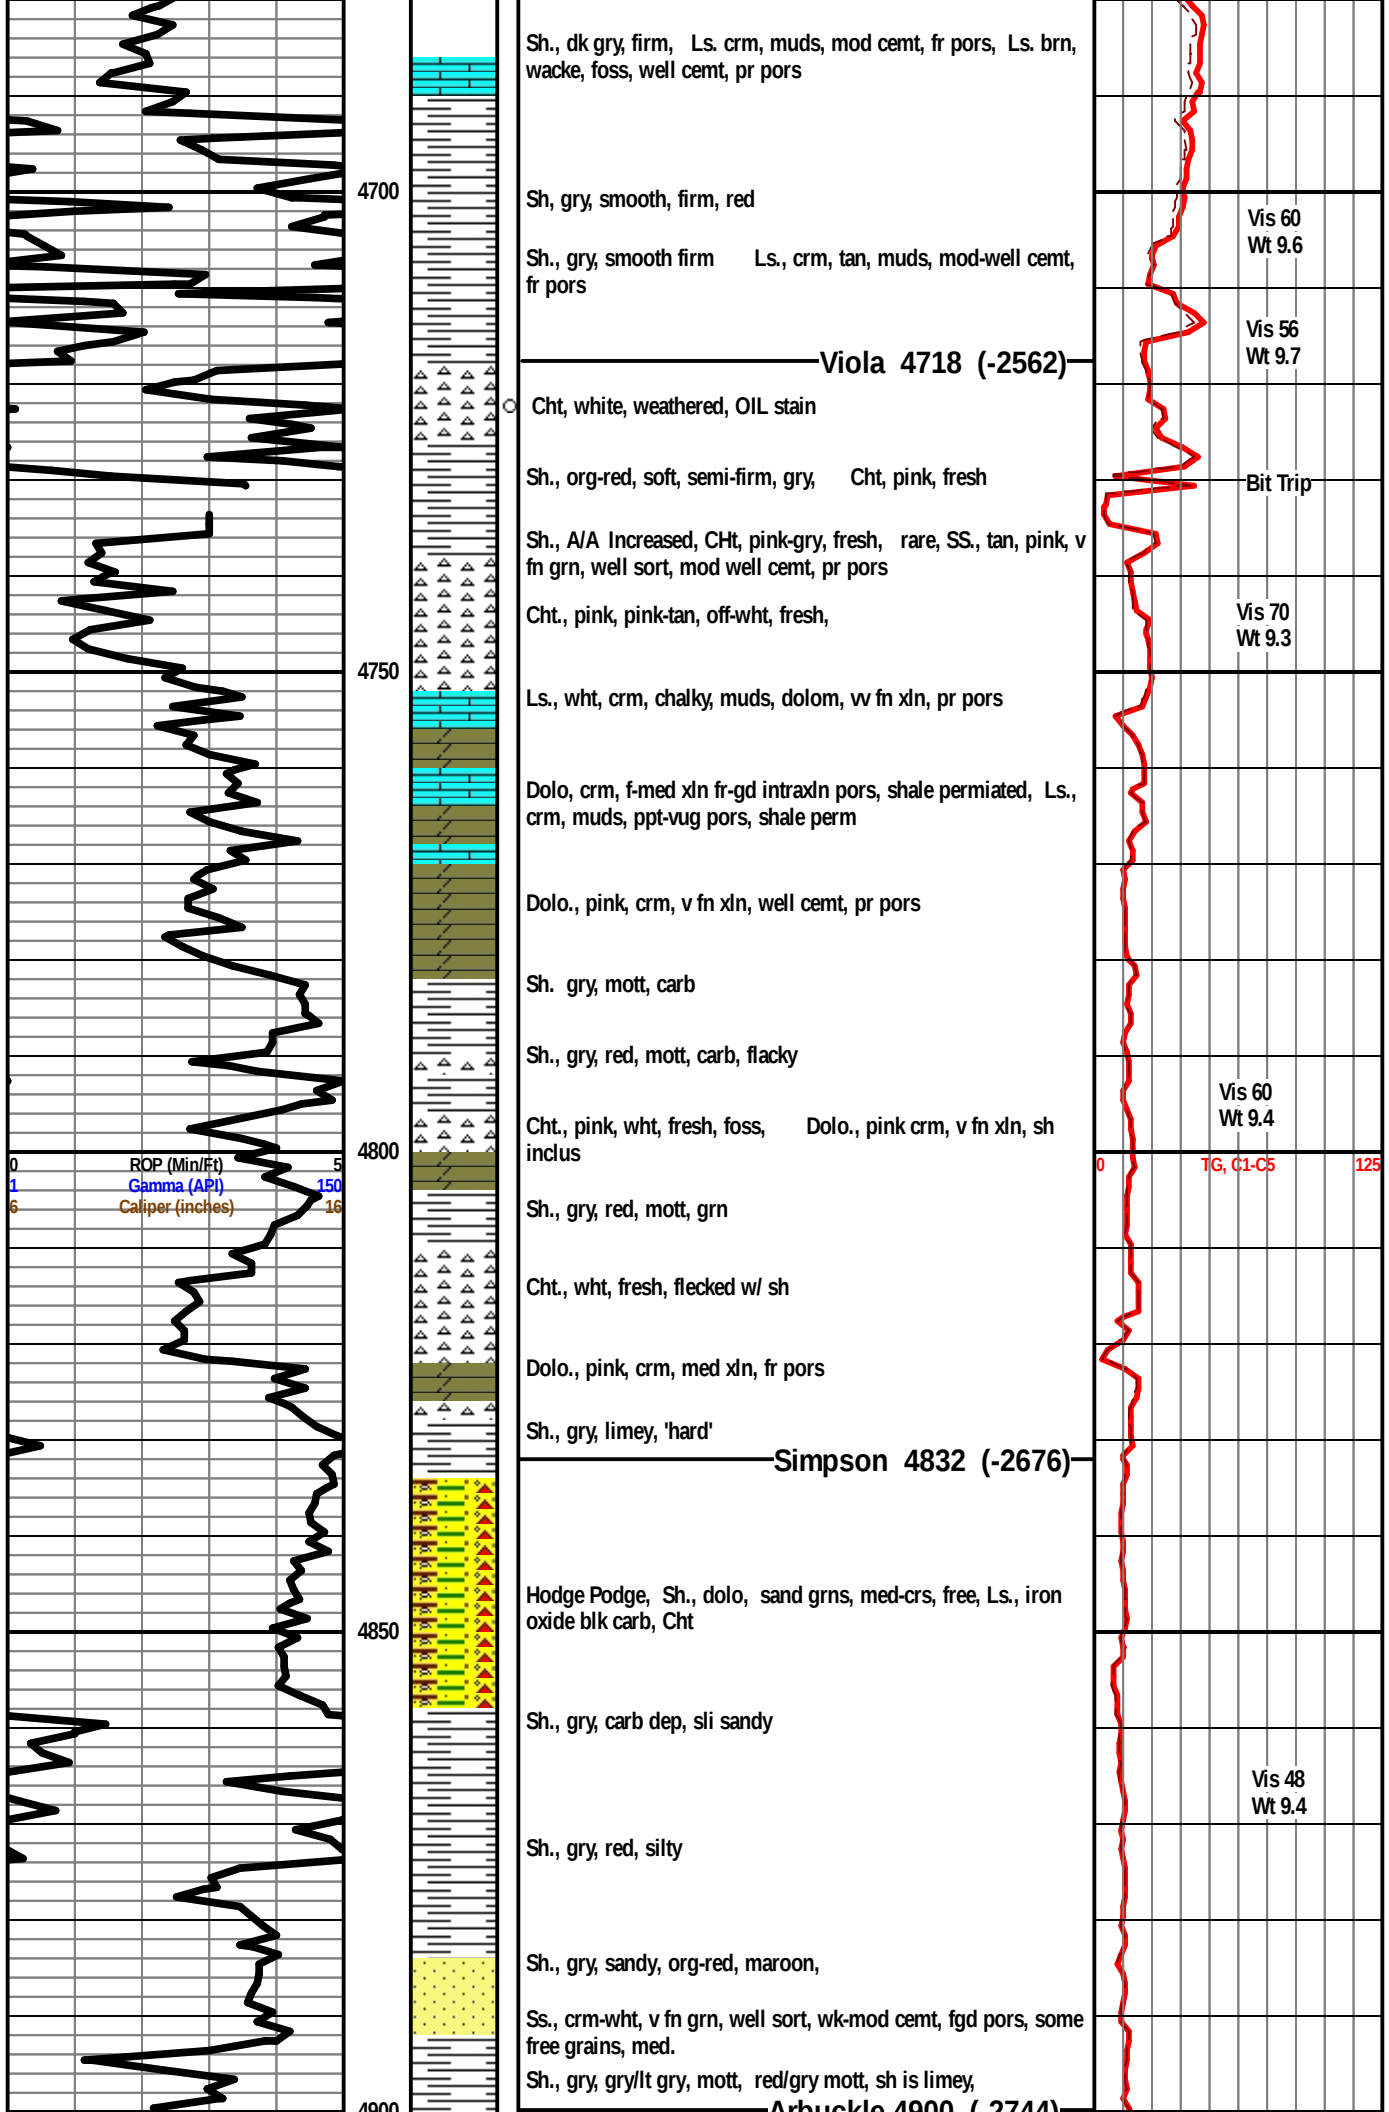

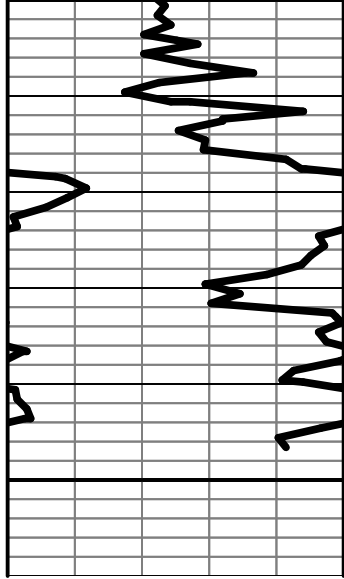

4950

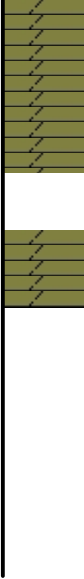

Dolo., tan, pink/tan, off white, v fn xln, gd pors

Dolo., clr, gry, fn-mod xln, fr-gd pors

Sh., gry,

Dolo., clr, gry, fn-mod xln, fr-gd pors

Sh., gry, dk gry, red

TD 4954 (-2798)

