



Sonic Cement
Bond Log

API No.

15-007-24255-0000

Company Chieftain Oil Company Inc.

Well AHS Cattle Co. #10

Field

County Barber State Kansas

Location 2490' FSL 7 660 FEL

N/2 N/2 NE SE

Sec: 12 Twp: 35S Rge: 12W

Other Services
Mast Trailer

Elevation

Permanent Datum Ground Level Elevation 1382
Log Measured From Kelly Bushing 10 Ft. Above Perm. Datum
Drilling Measured From Kelly Bushing

K.B. 1392
D.F. 1391
G.L. 1382

Run Number One

Date Survey 1-12-15

Date Cementing 1-05-15

Type Cementing Operation Primary

Depth Driller 5467

Depth Logger 5390

Logged Interval 5389 to 3400

Casing Driller 5.5 @ TD

Float Collar -- D.V. Tool 1111 1111

Squeeze Depth 1111

Amount & Type Cement 1111

Amount & Type Admix 1111

Type Fluid In Hole Water

Fluid Level Full

Salinity PPM CL 1111

Weight lb/gal -- Vis. 1111 1111

Approx. Logged Cement Top 1111

Calculated Cement Top 3678

Max. Hole Temperature 1111

Tool No. DIG 01

Spacing Recorded 3-5

Equipment -- Location 01 Pratt

Recorded By Dillon Ezell

Witnessed By Ryan Moiz

<<< Fold Here >>>

All interpretations are opinions based on inferences from electrical or other measurements and we cannot and do not guarantee the accuracy or correctness of any interpretation, and we shall not, except in the case of gross or willful negligence on our part, be liable or responsible for any loss, costs, damages, or expenses incurred or sustained by anyone resulting from any interpretation made by any of our officers, agents or employees. These interpretations are also subject to our general terms and conditions set out in our current Price Schedule.

Comments

Thank you for using Excel Wireline (620) 388-5676


Hwy 281 & K2 Intersection
around Curve to Stubbs Rd
West Into.




Main Pass

Database File	chieftain_ahs_#10.db
Dataset Pathname	grcbl/pass10
Presentation Format	cbldr
Dataset Creation	Mon Jan 12 16:09:37 2015
Charted by	Depth in Feet scaled 1:240

0	Gamma Ray (GAPI)	150	amp3ft	3	Casing Collars	-0.3	200	wvf5ft	1200
			(mV)	0	Amplified Amplitude (mV)	100			
			-100 10	0	Pipe Amplitude (mV)	20			

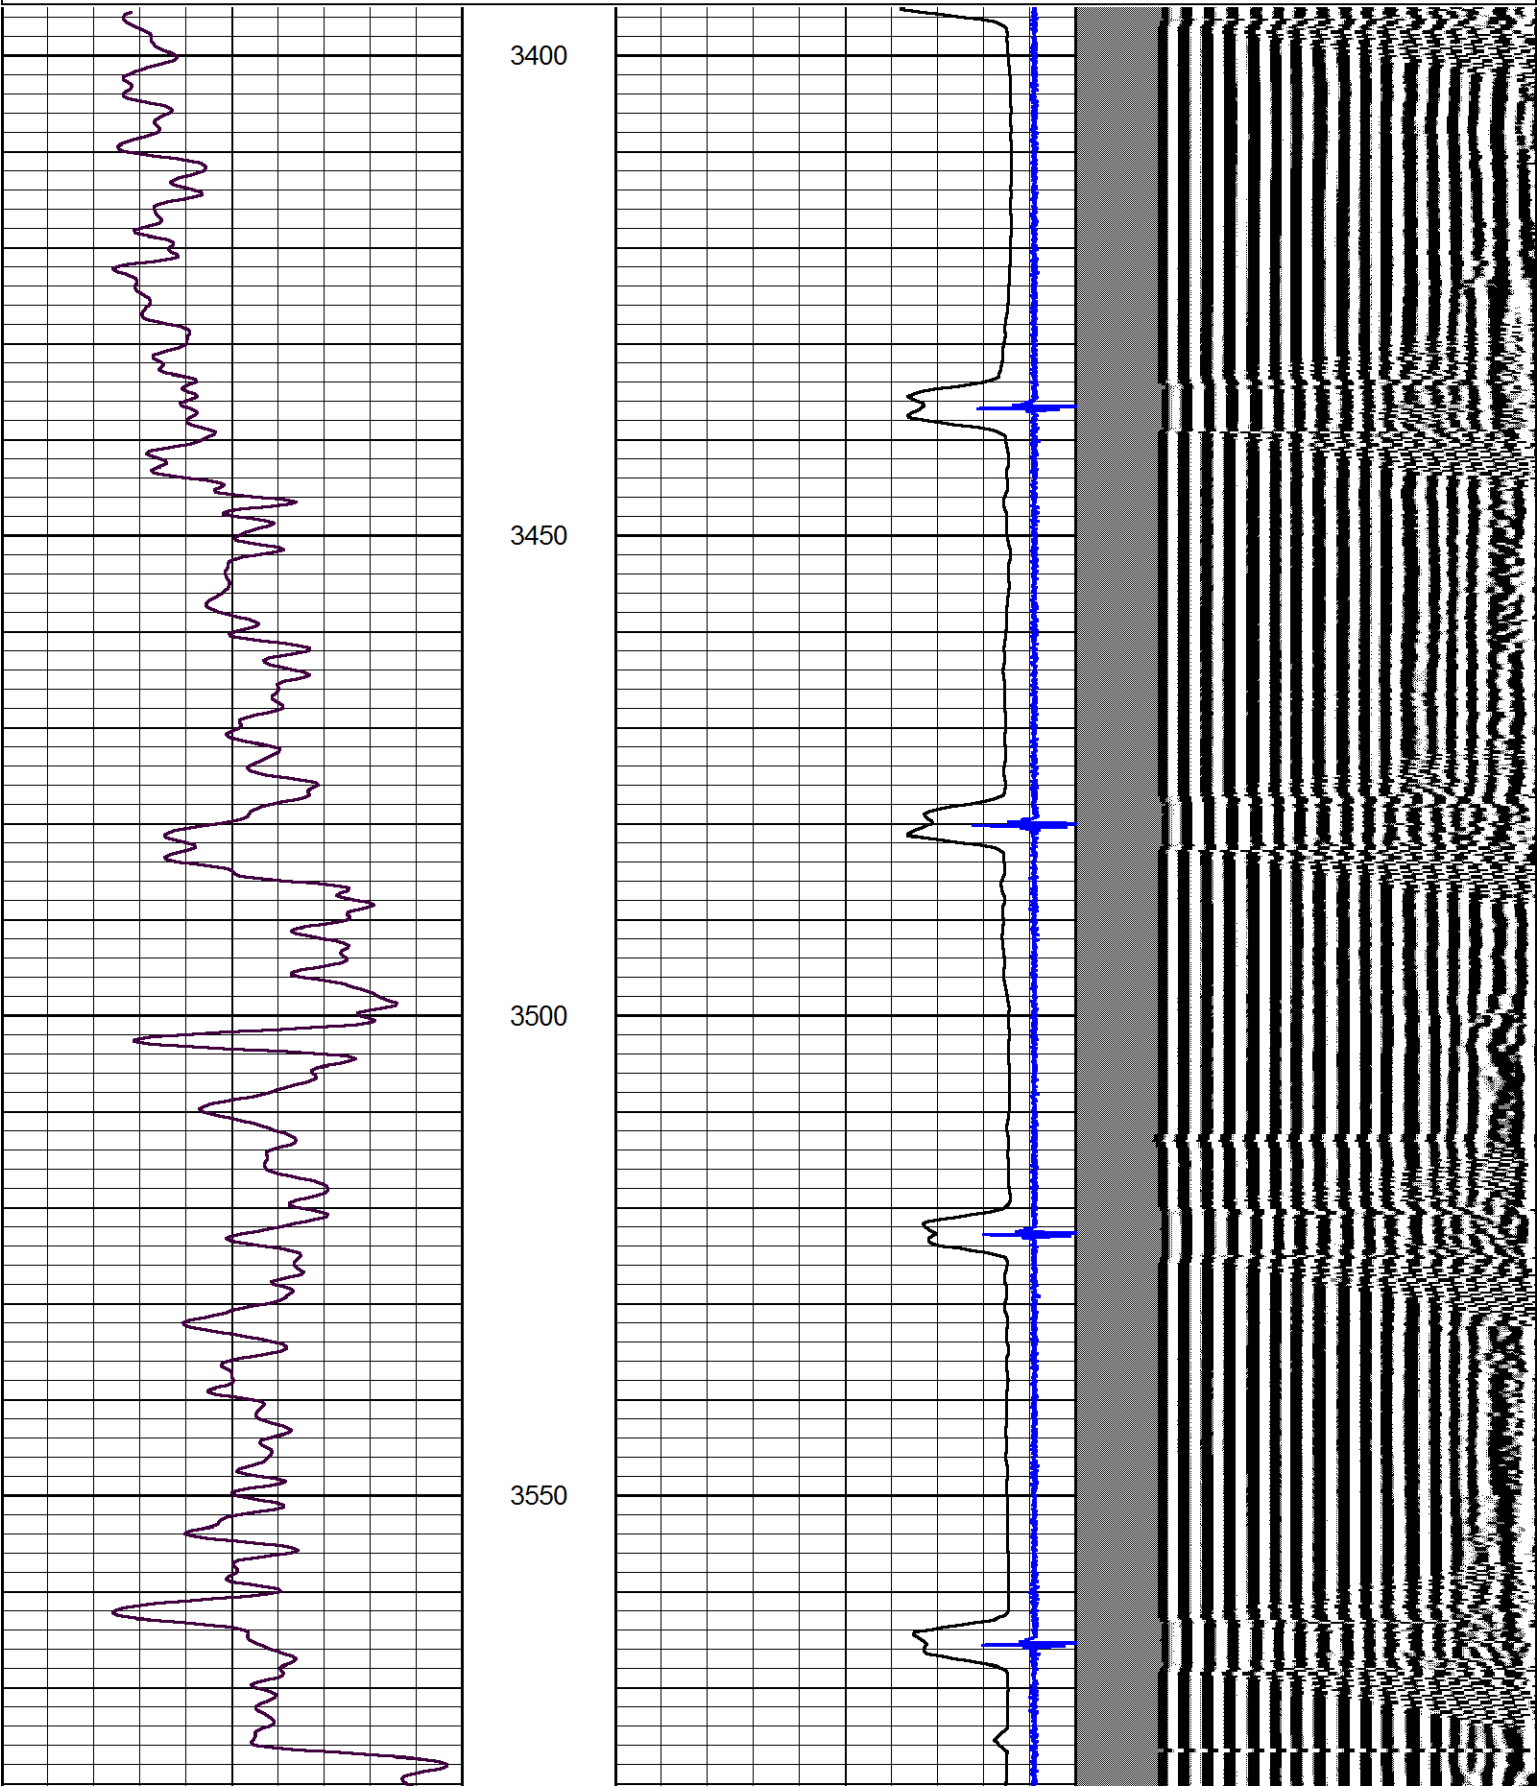

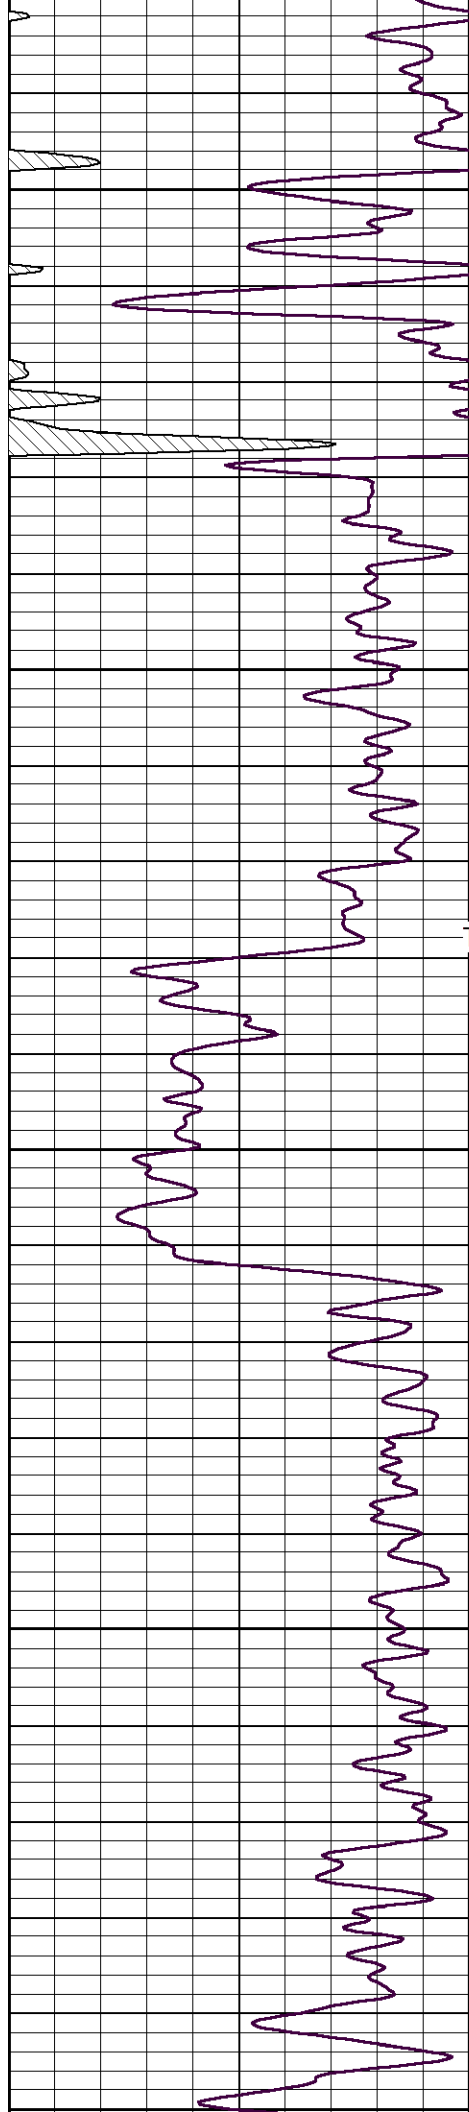

3600



3650


Top of Cement

3700



3750


3800


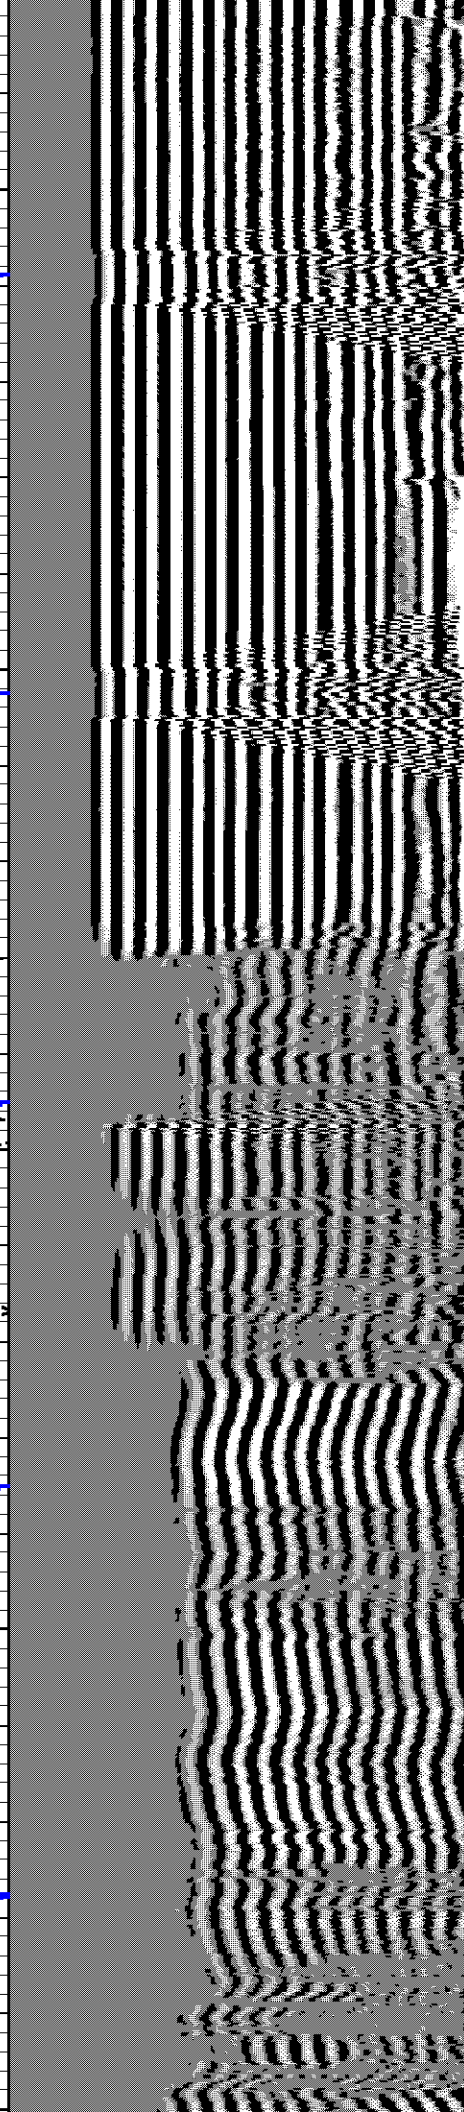
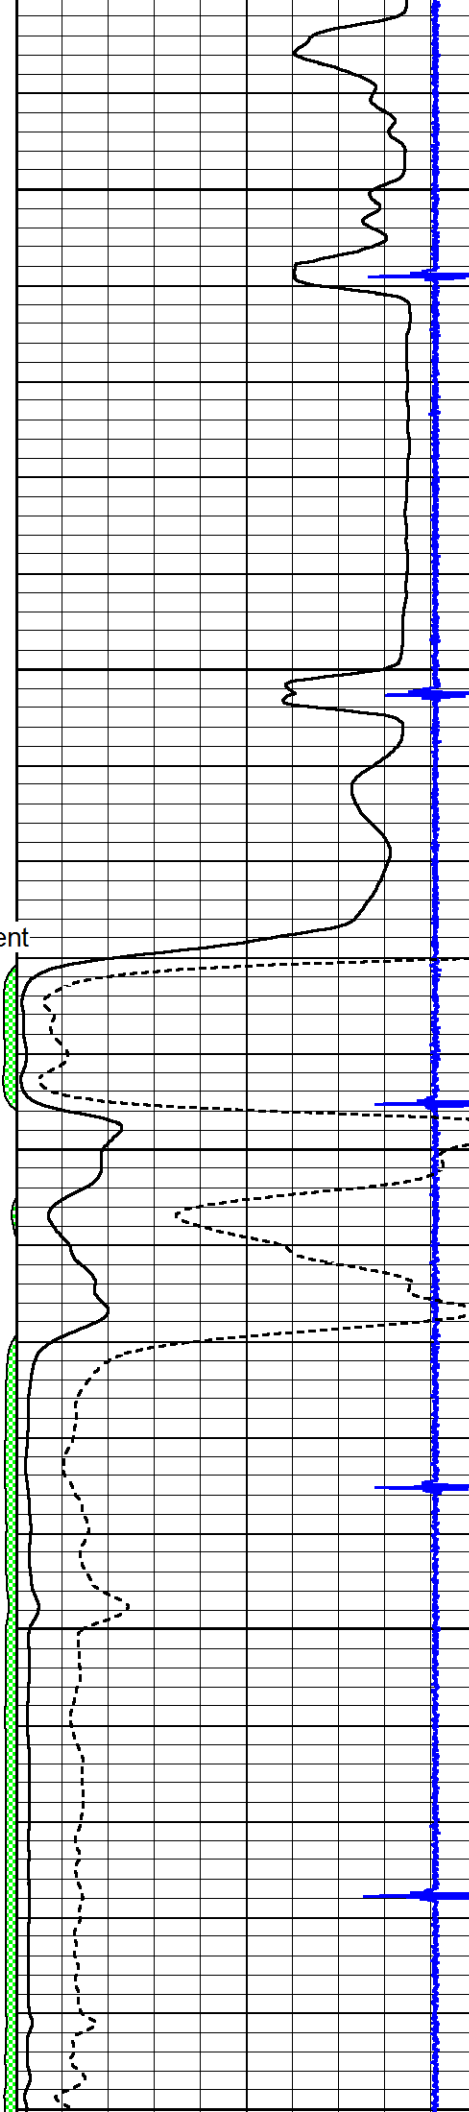




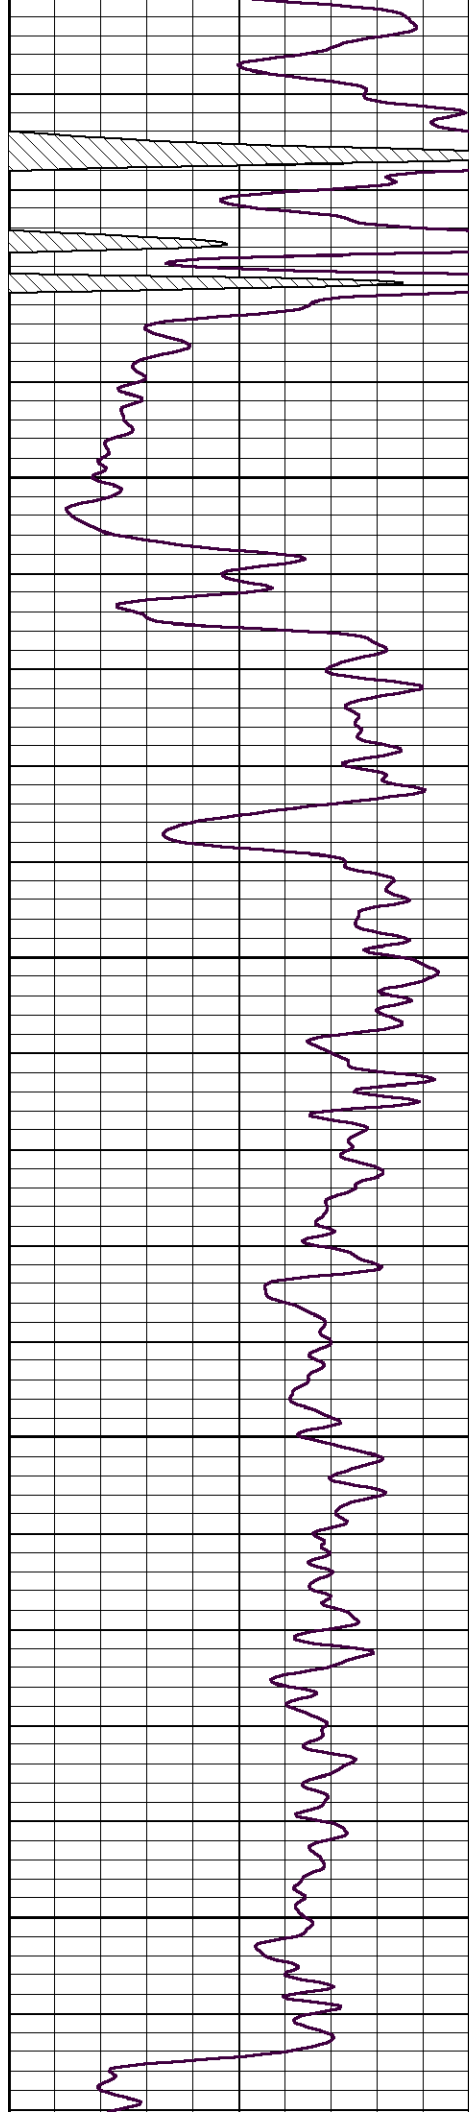



3800
3850
3900
3950
4000


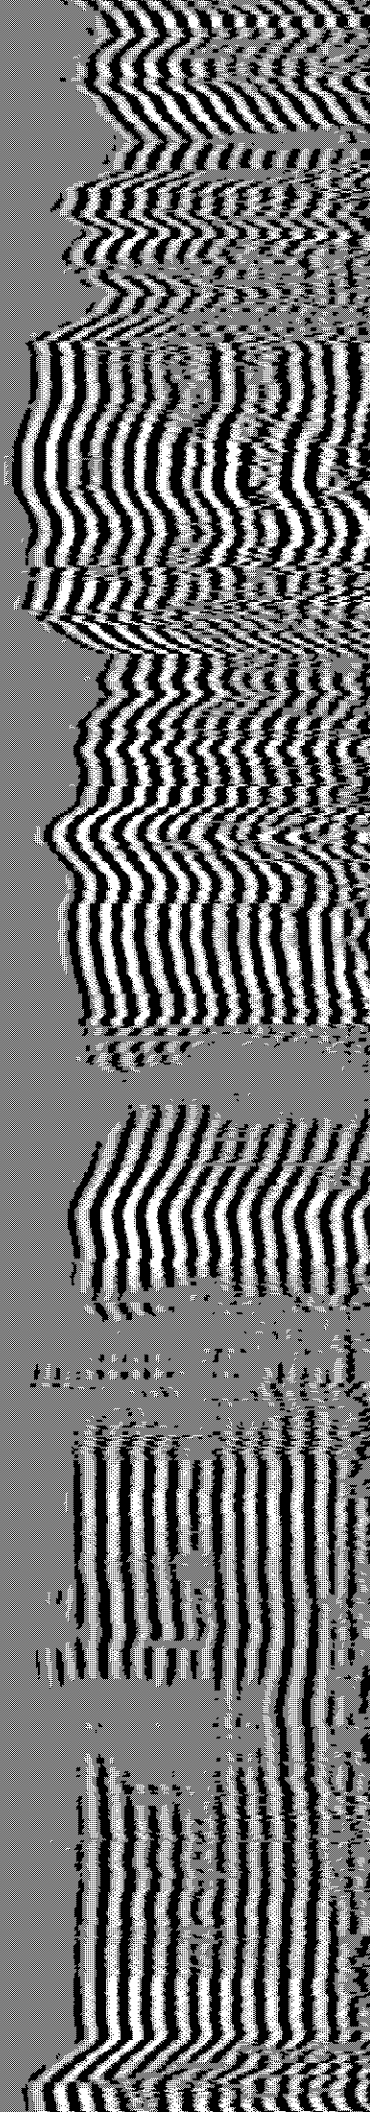
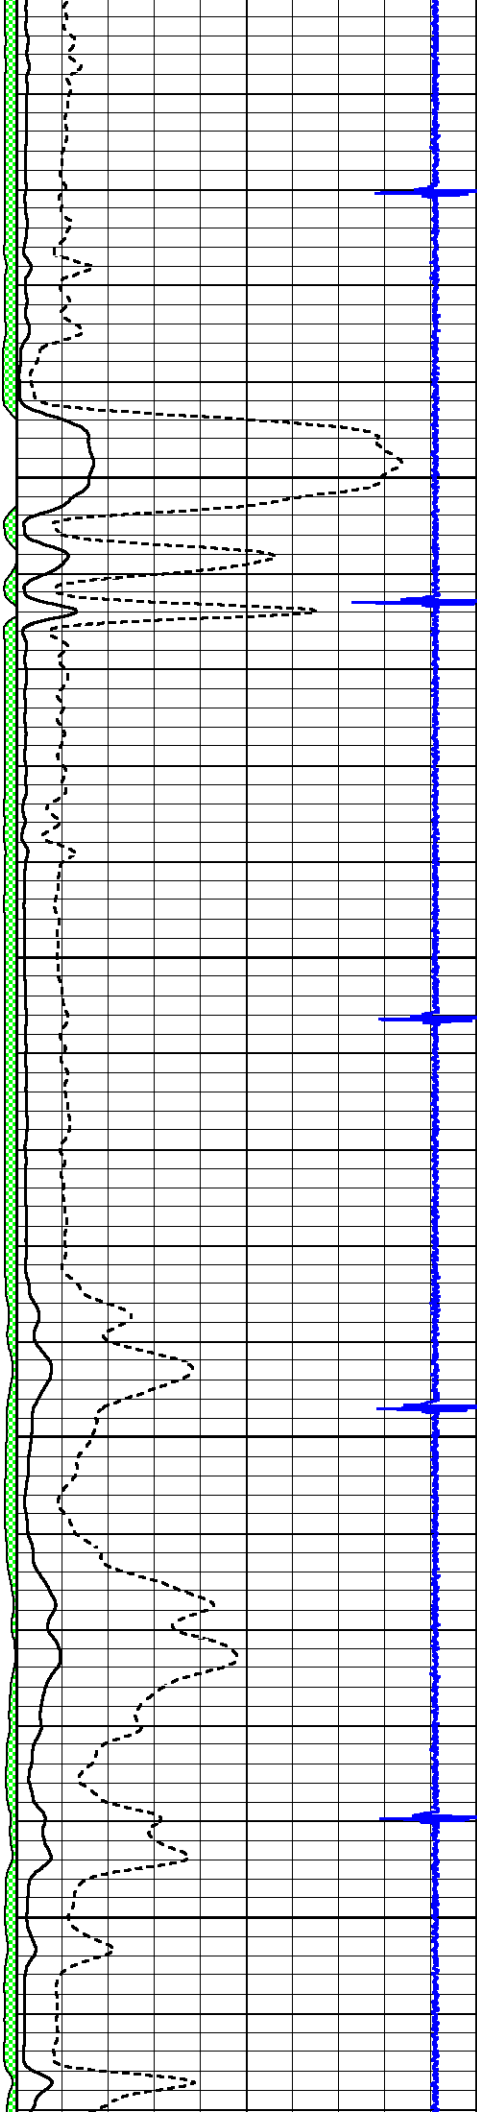


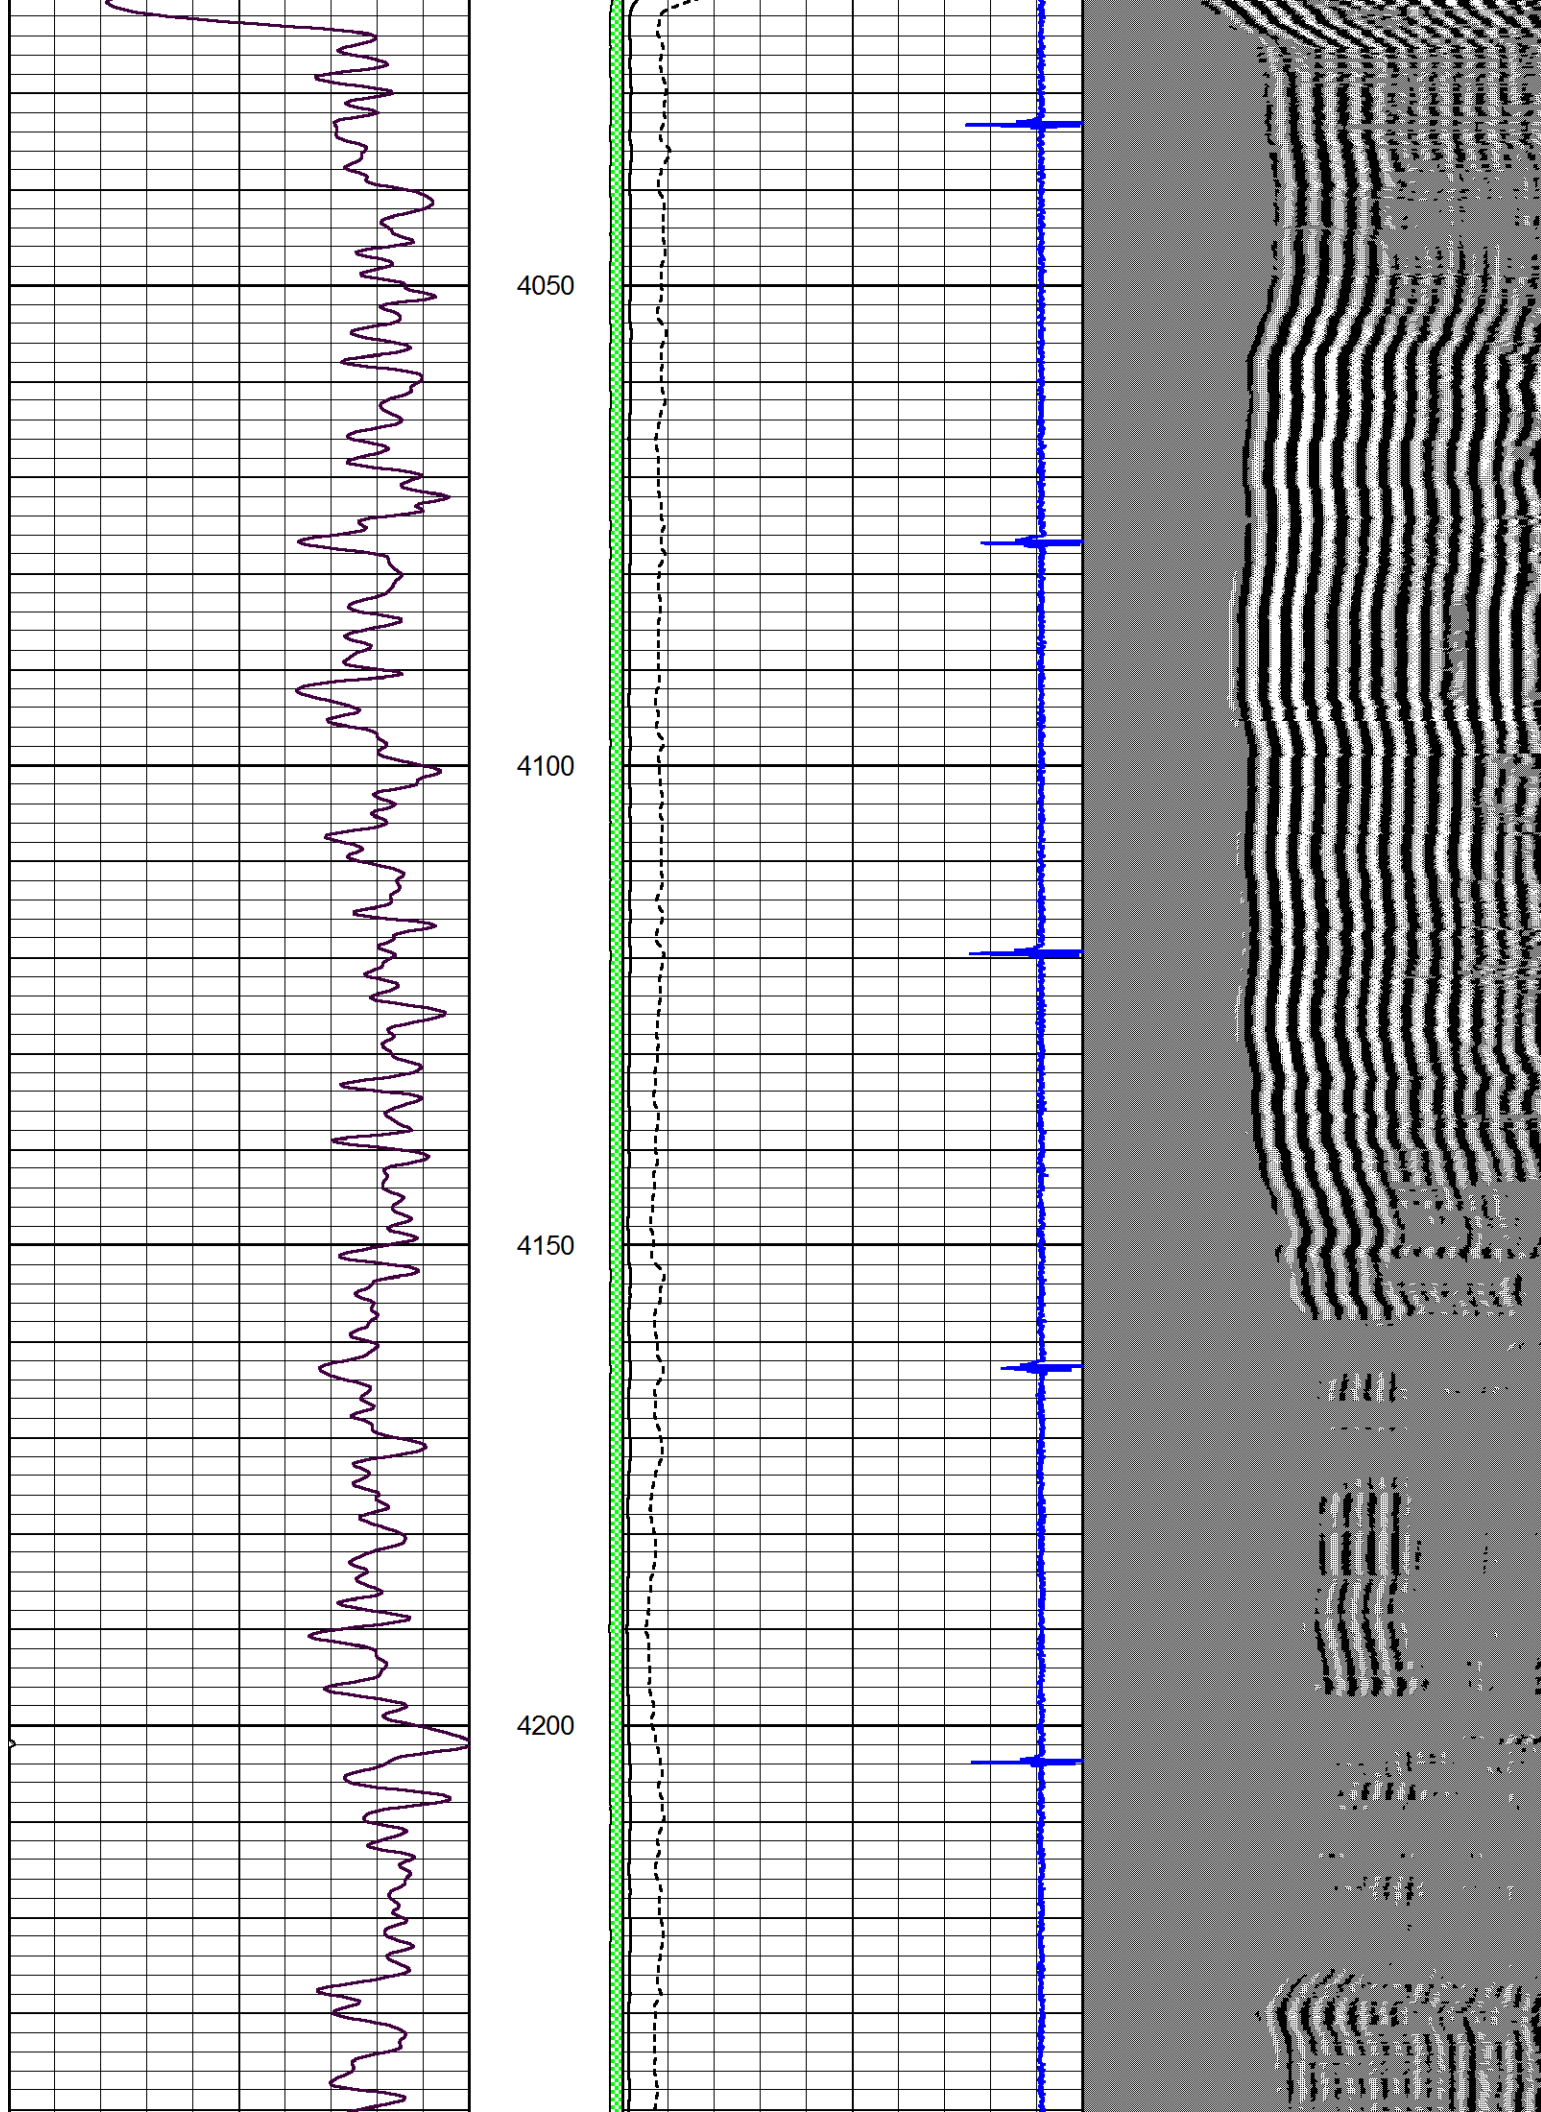


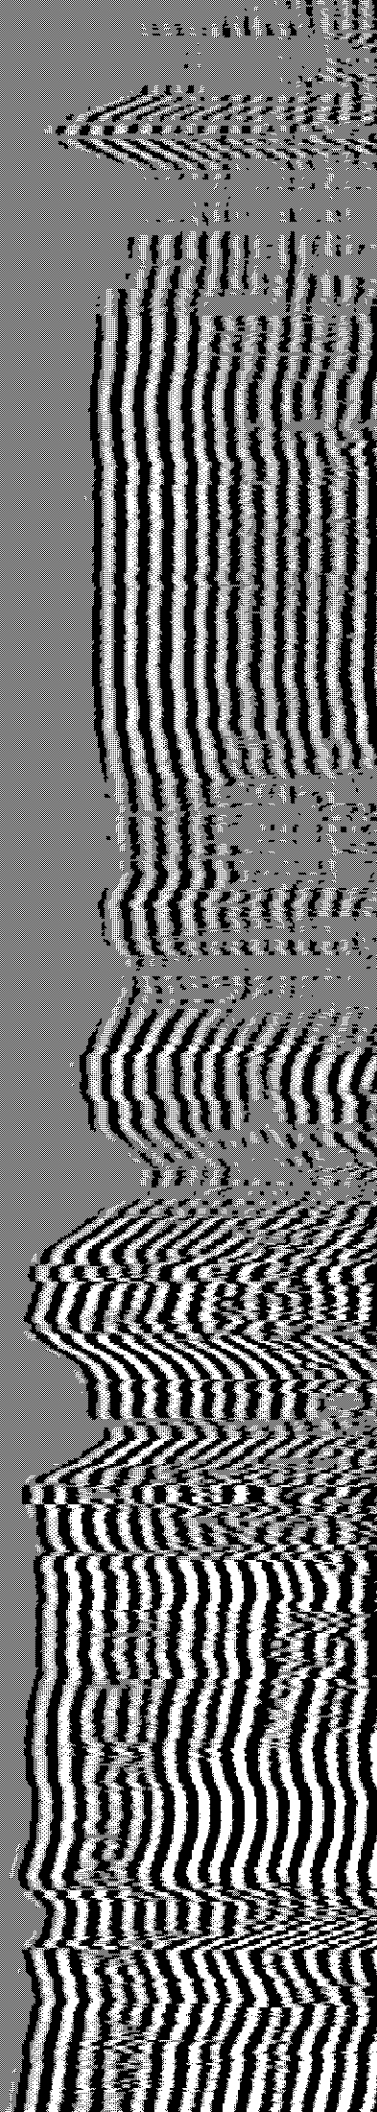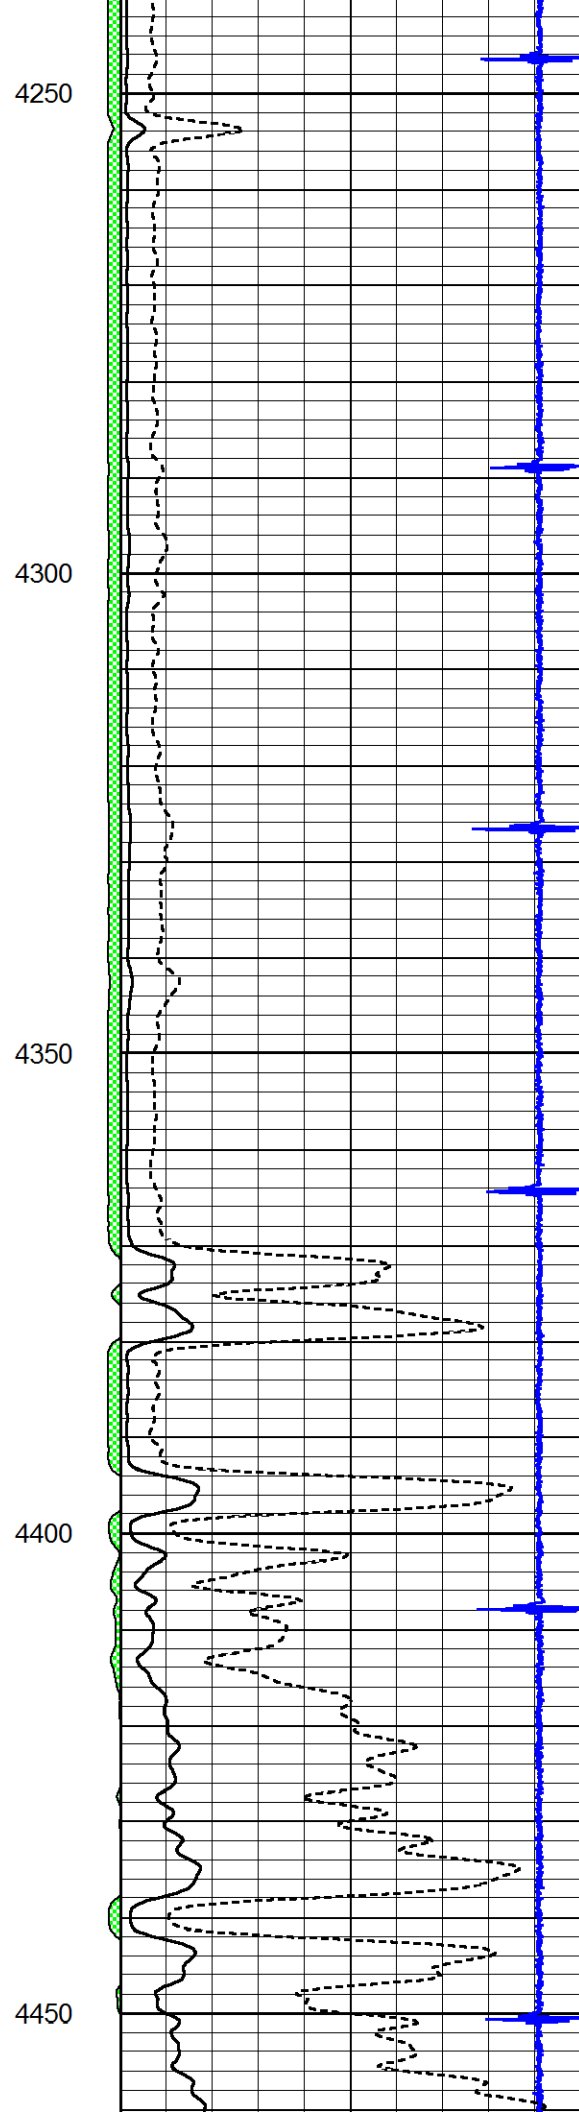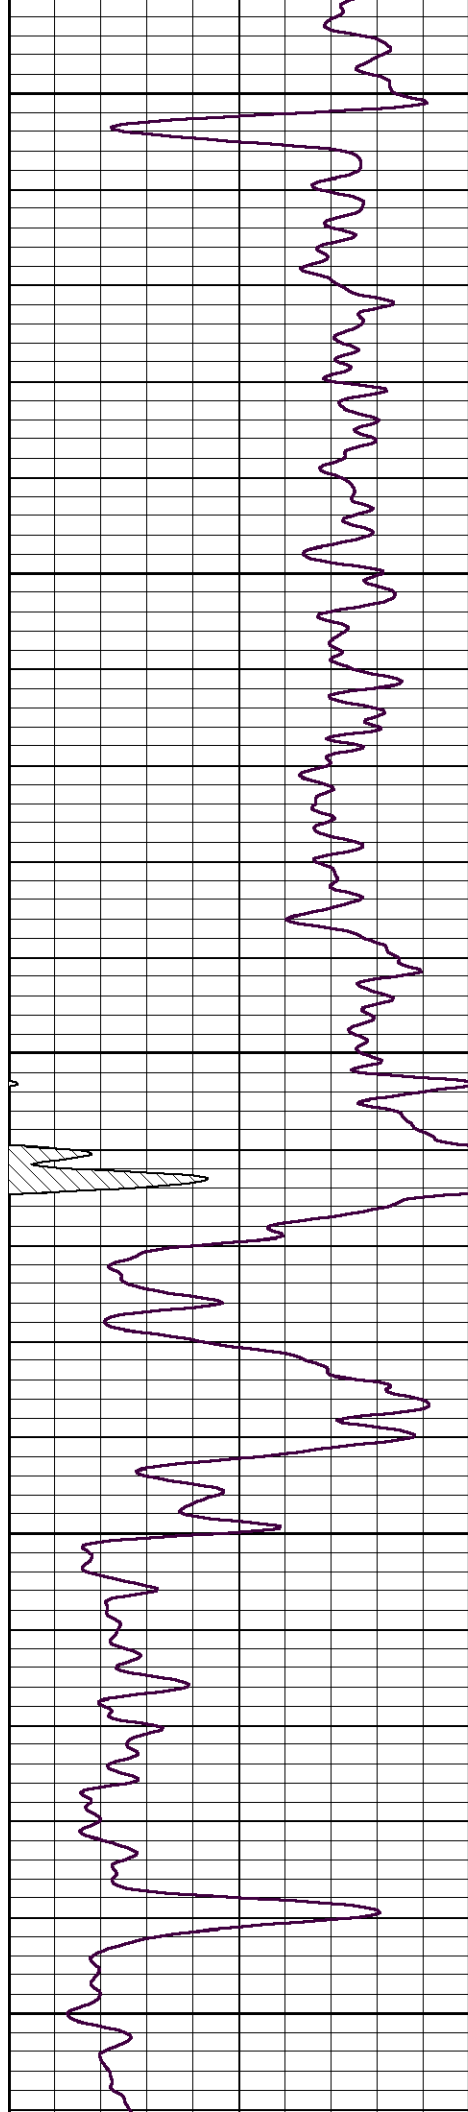

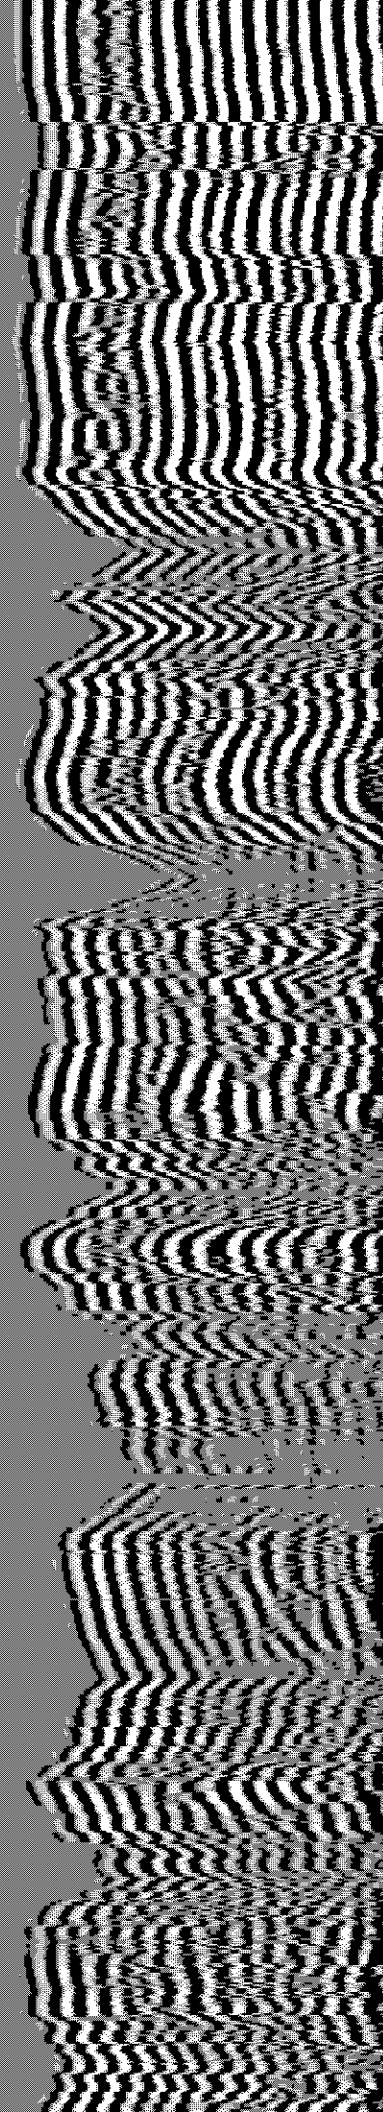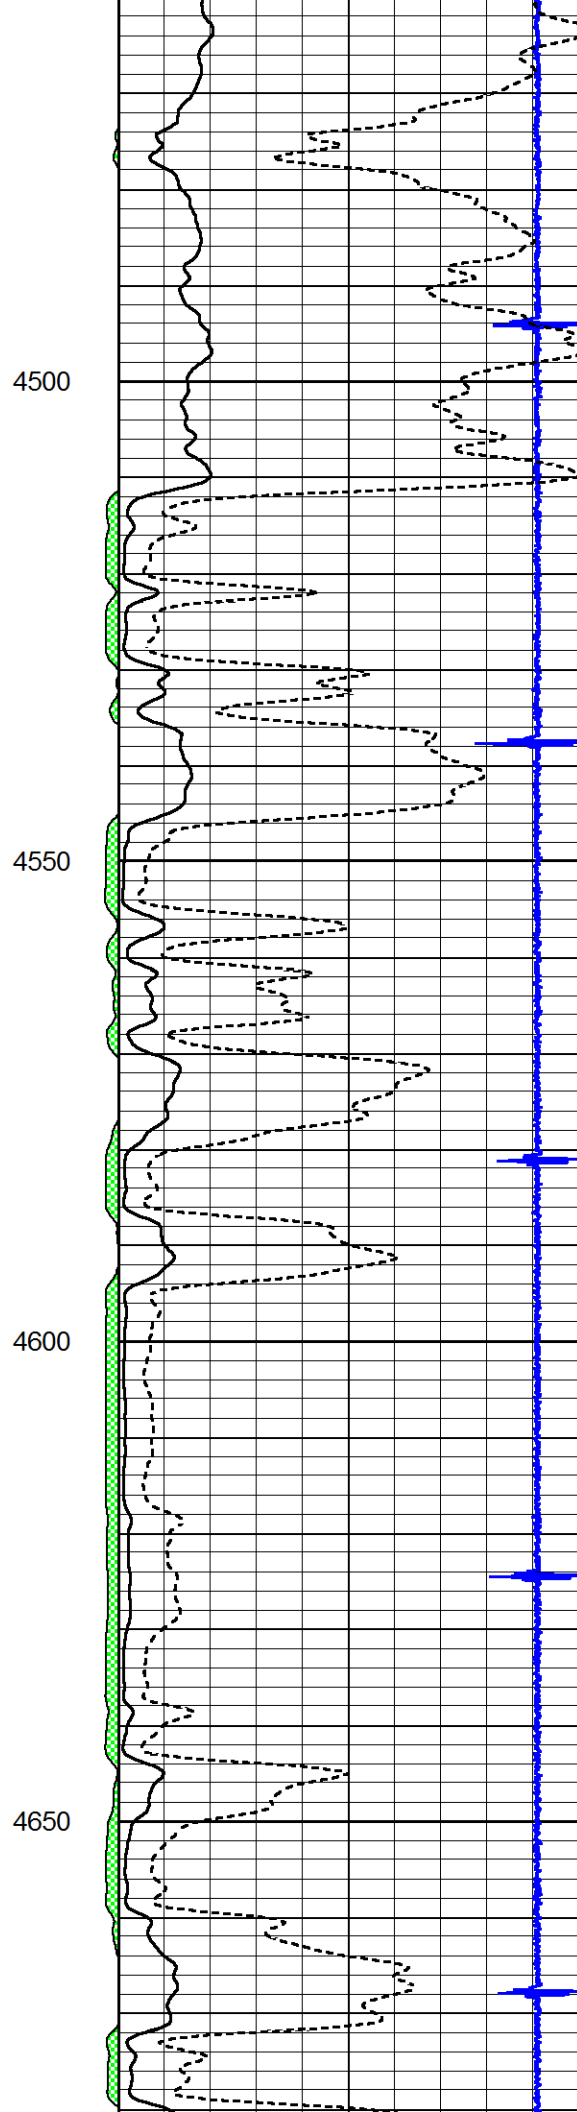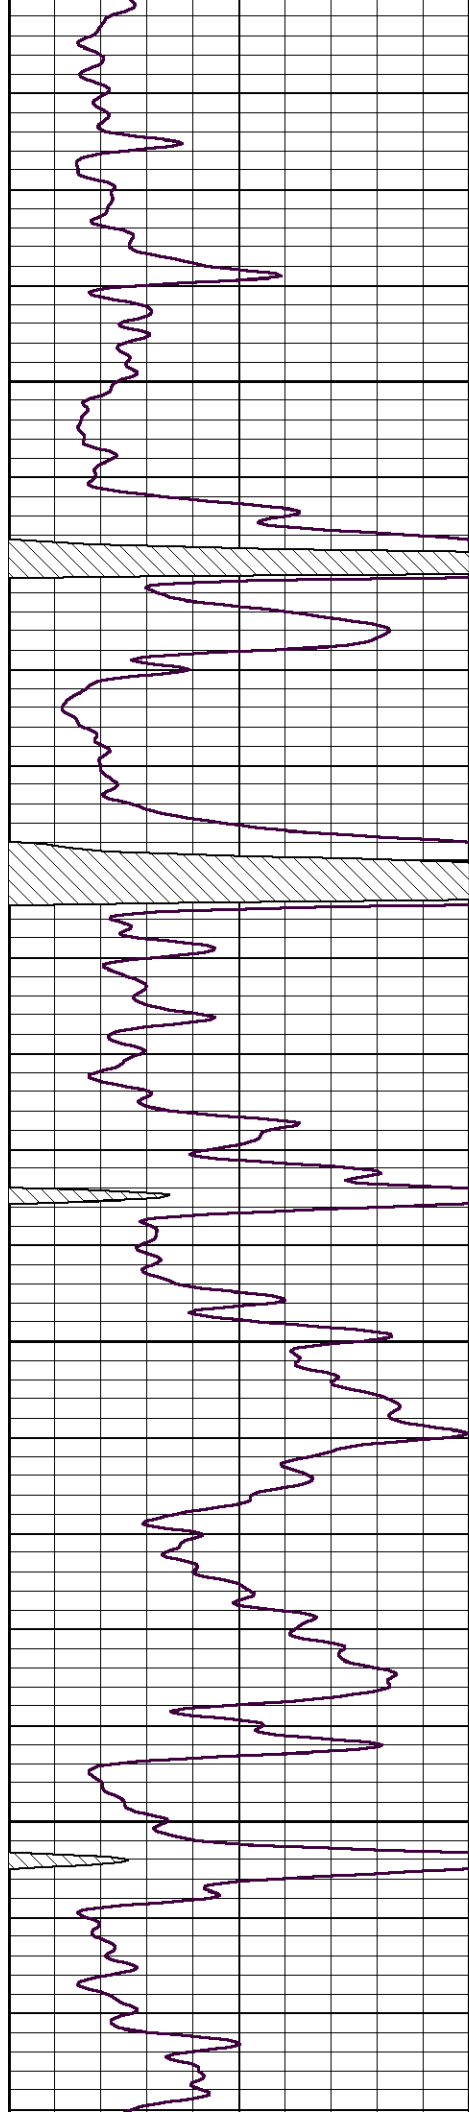

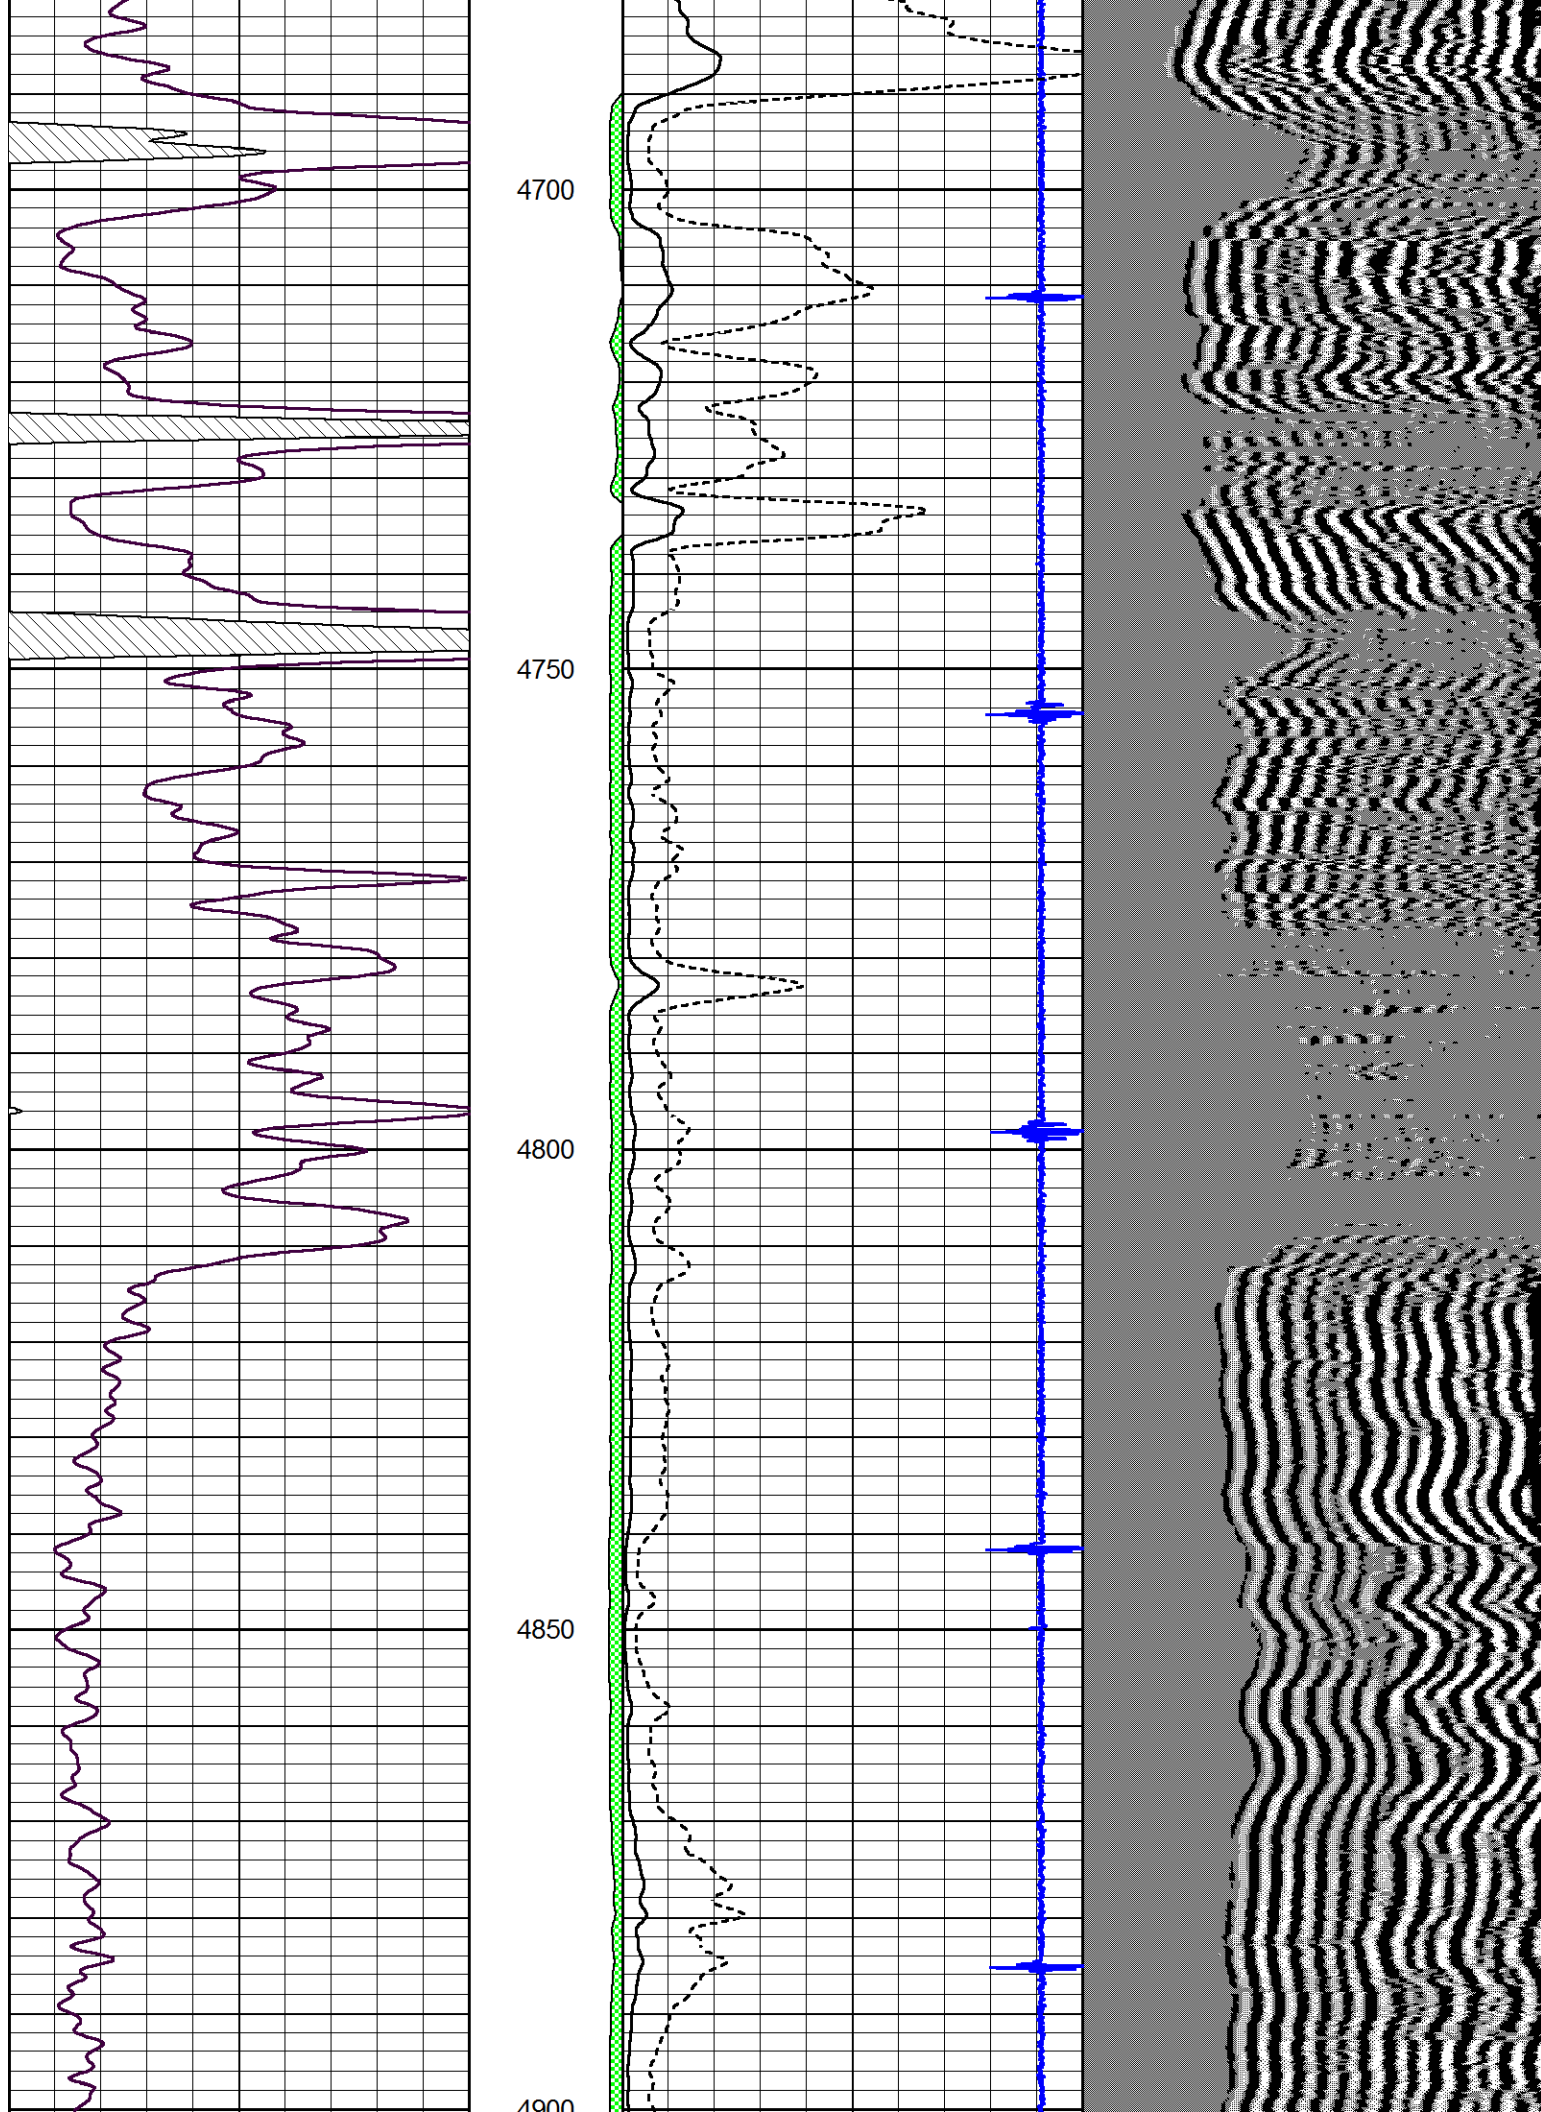

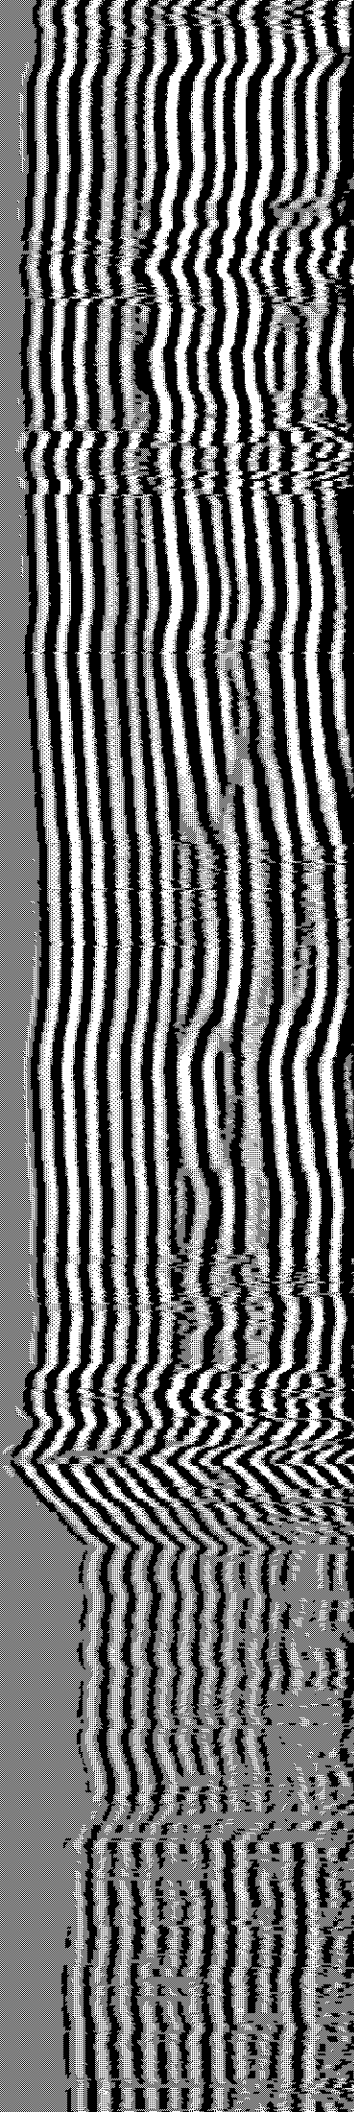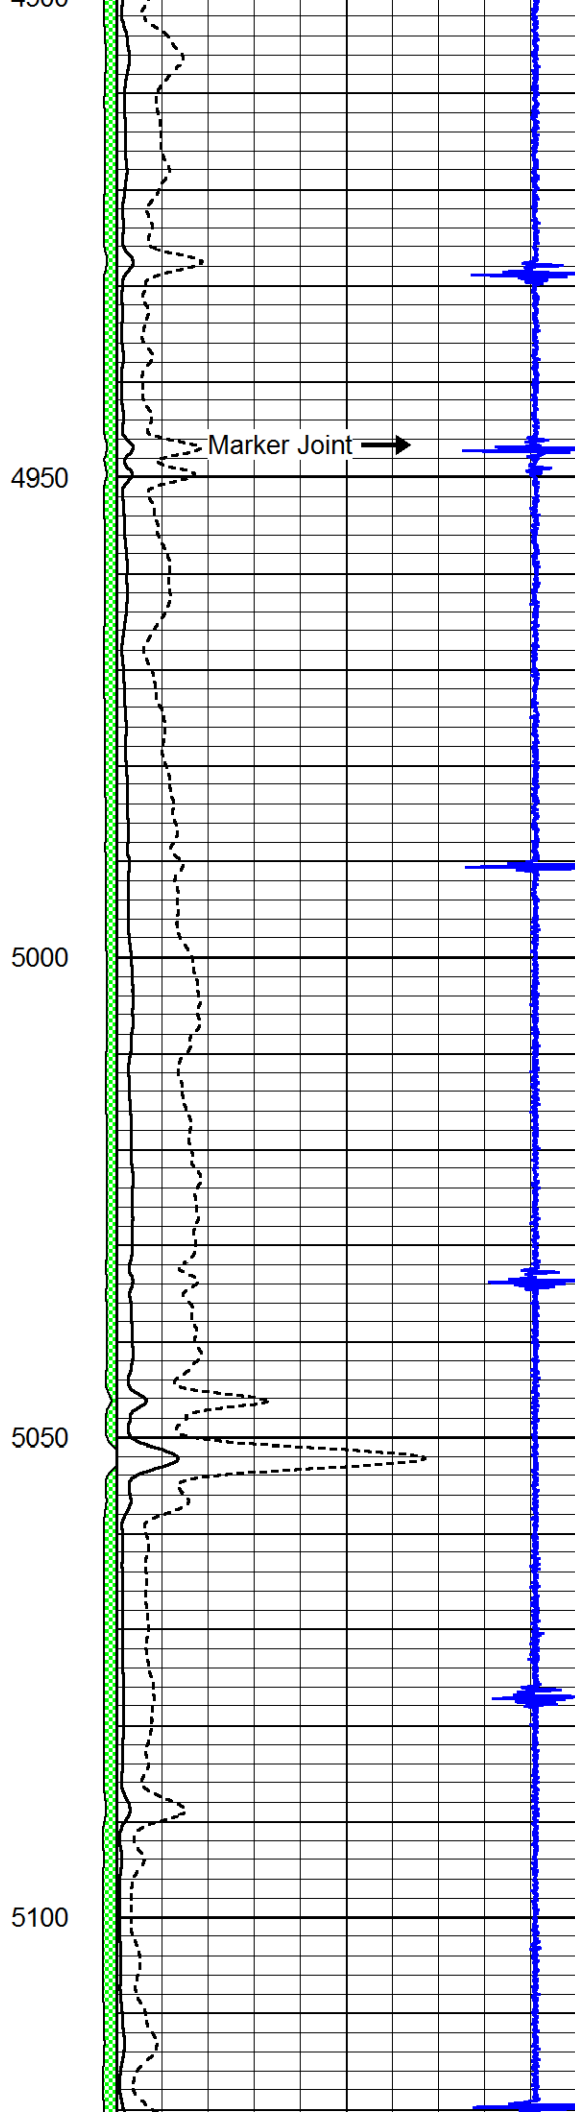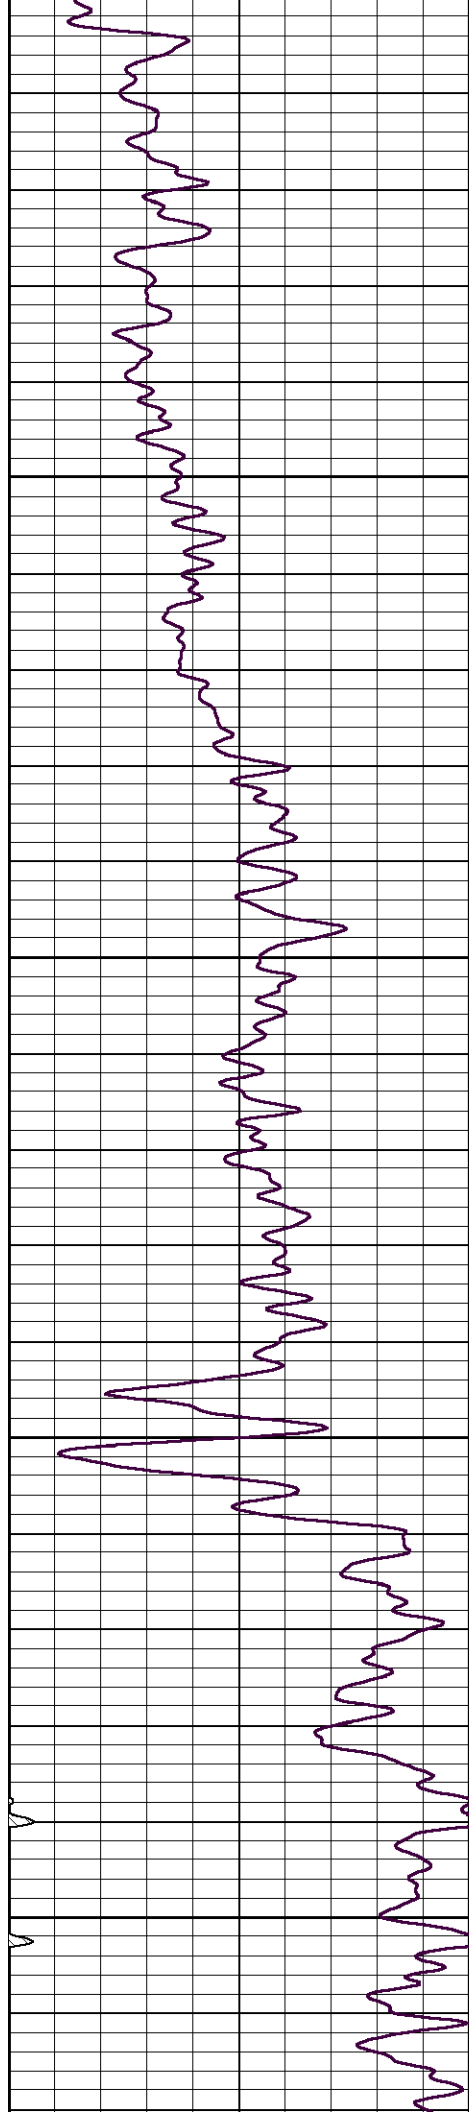


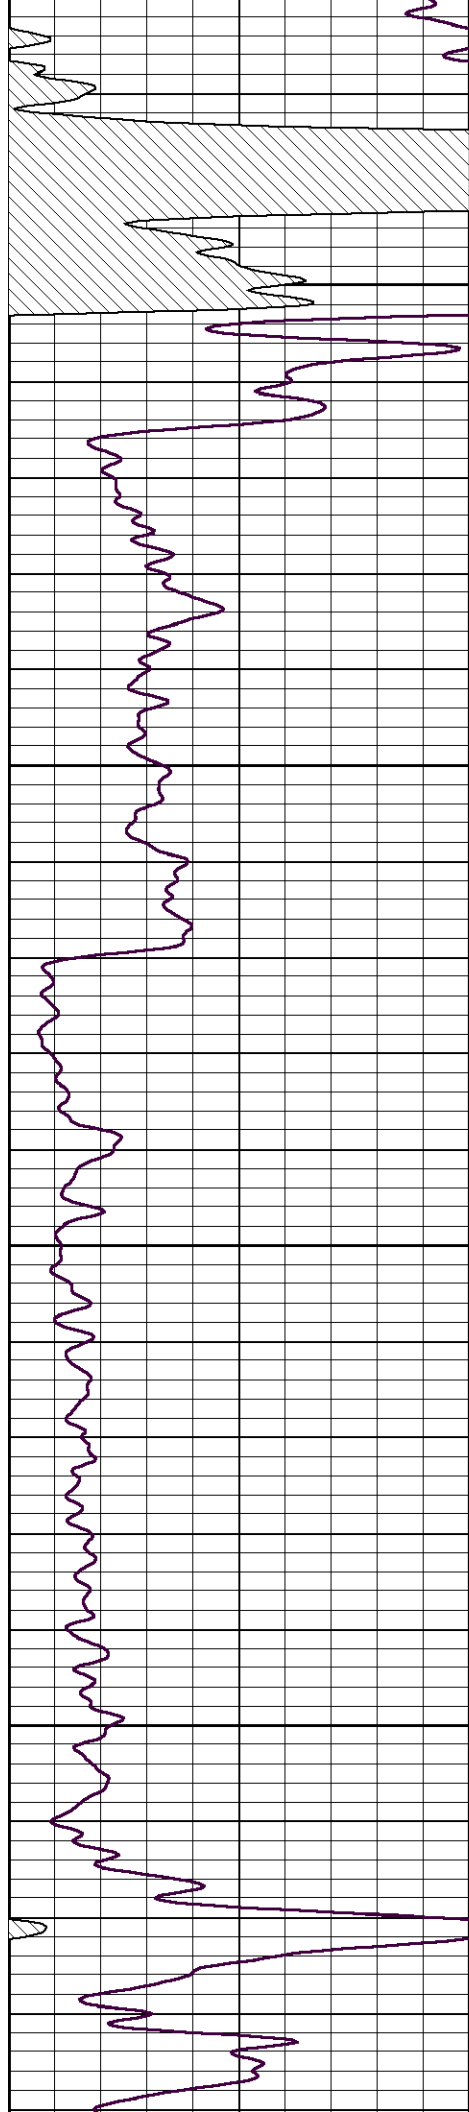



5150

5200

5250

5300

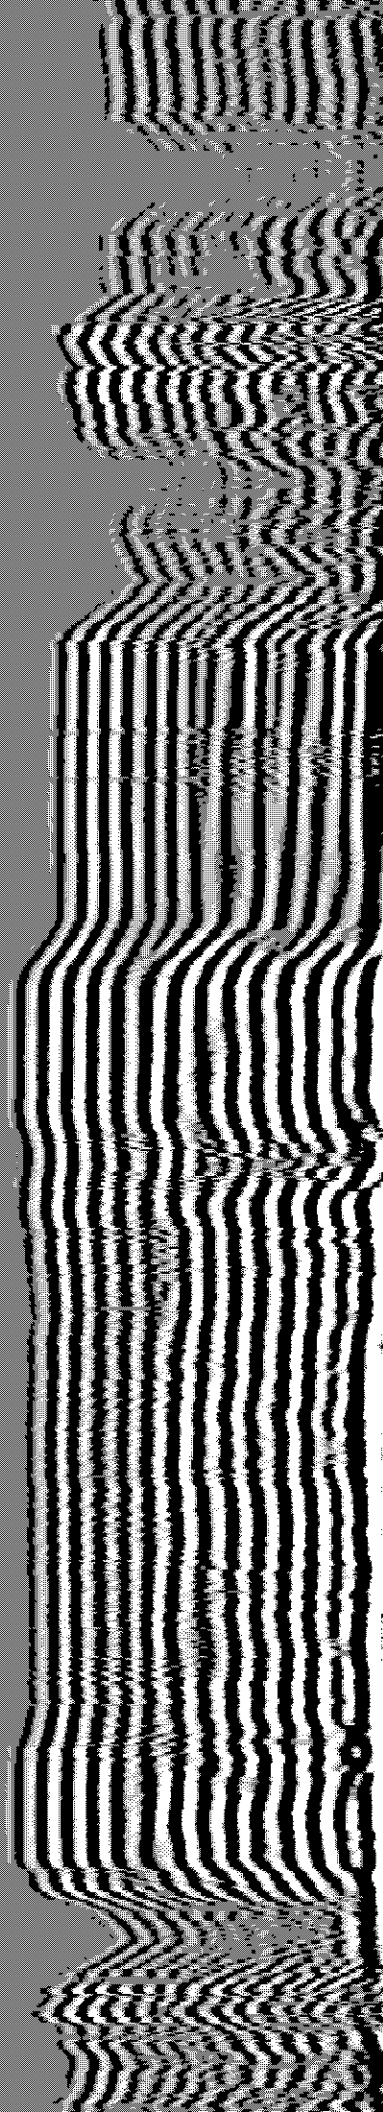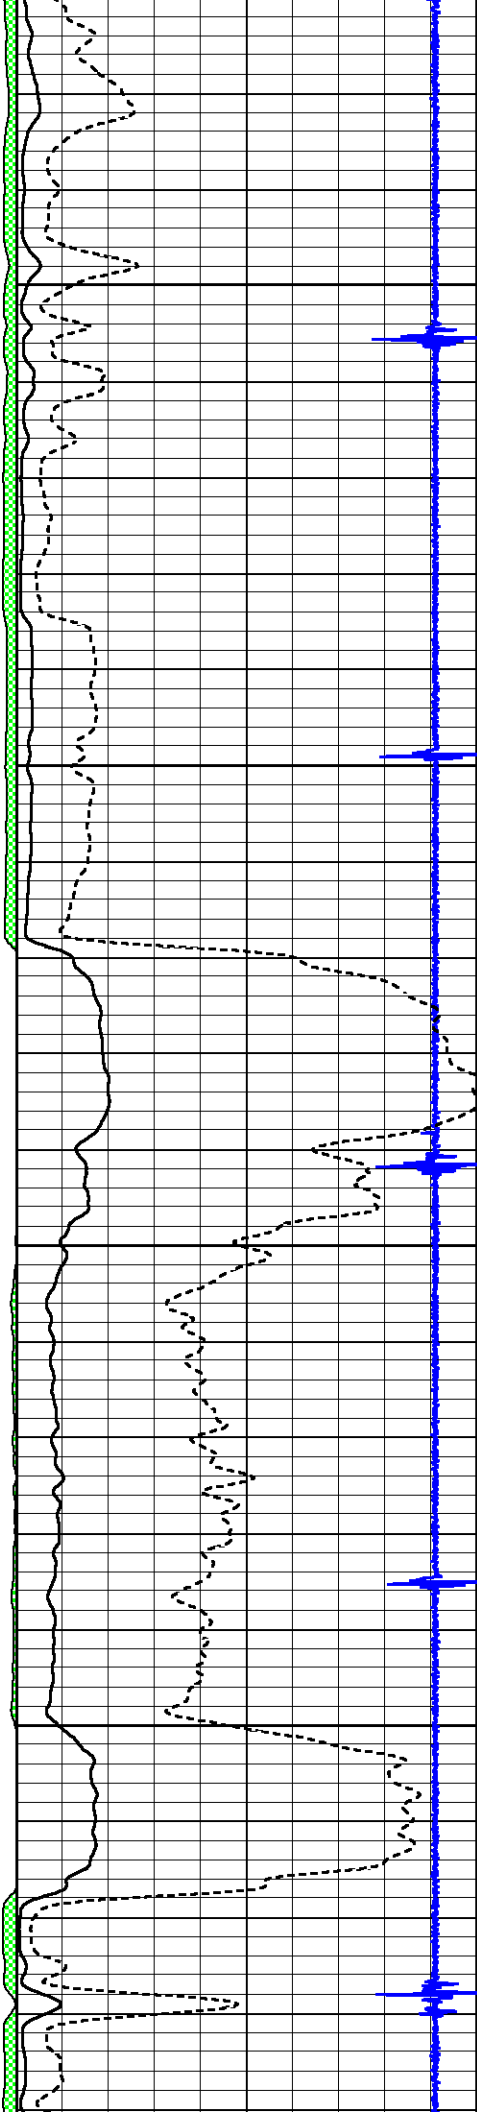

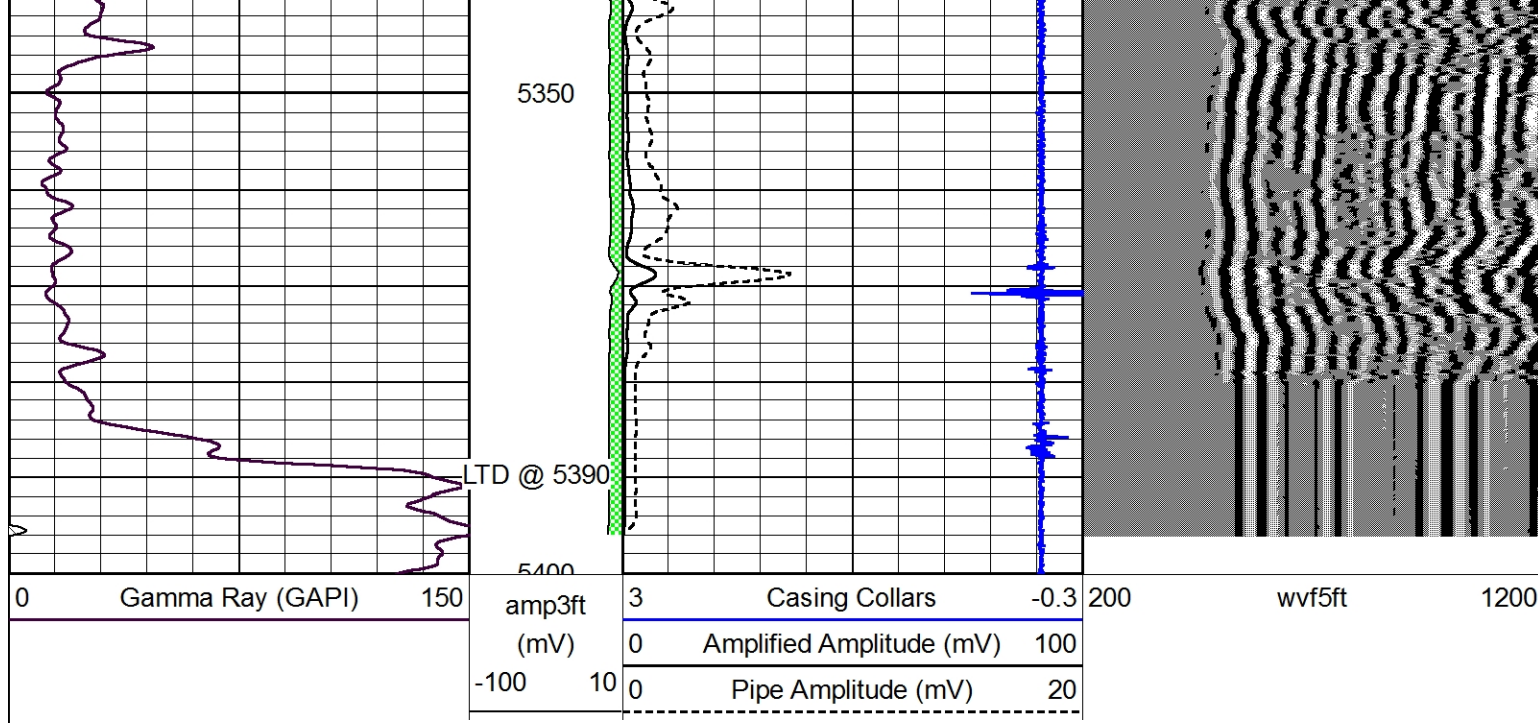

Repeat Section

Database File chieftain_ahs_#10.db
 Dataset Pathname grcbl/pass9
 Presentation Format cbldr
 Dataset Creation Mon Jan 12 16:04:12 2015
 Charted by Depth in Feet scaled 1:240

