



GAMMA RAY
NEUTRON
COMPLETION LOG

Company LAYMON OIL II, LLC
Well WINGRAVE #79-169
Field VERNON
County WOODSON State KANSAS

Company LAYMON OIL II, LLC
Well WINGRAVE #79-169
Field VERNON
County WOODSON
State KANSAS

Location: API # : 15-207-29411-00-00
Other Services
SEC 16 TWP 24S RGE 16E
NW-NW-NW-NW
5100' FSL & 5115' FEL
Permanent Datum G.L. Elevation 1037EST
Log Measured From G.L.
Drilling Measured From G.L. 1037EST.

Date	4-12-2017		
Run Number	1-NEWWELL		
Depth Driller			
Depth Logger	1099.6'		
Top Log Interval	SURFACE		
Bottom Logged Interval	1099.6'		
Fluid Level	WATER		
Type Fluid	FULL		
Production Casing	2 7/8" @ T.D.	@	@
Max. Recorded Temp.			
Estimated Cement Top			
Calculated Cement Top			
Amount & Type Cement			
Amount & Type Admix			
Drilling Contractor	COMPANY TOOLS		
Equipment Number	109		
Location			
Recorded By	UDEN, D.		
Witnessed By	LAYMON, M.		

<<< Fold Here >>>

All interpretations are opinions based on inferences from electrical or other measurements and we cannot and do not guarantee the accuracy or correctness of any interpretation, and we shall not, except in the case of gross or willful negligence on our part, be liable or responsible for any loss, costs, damages, or expenses incurred or sustained by anyone resulting from any interpretation made by any of our officers, agents or employees. These interpretations are also subject to our general terms and conditions set out in our current Price Schedule.


Comments


THANK YOU


Sensor	Offset (ft)	Schematic	Description	Len (ft)	OD (in)	Wt (lb)


GR	7.59		GR-TITAN_169 (TIT169_001) Titan 1 11/16" Gamma Ray	4.75	1.69	20.00
CCL	5.05		CCL-TITAN_169 (TIT169) Titan 1 11/16" Logging CCL	1.83	1.69	7.50
NEU	0.63		NEU-TITAN (TIT801) TITAN 1 11/16" Neutron	4.33	1.69	25.00
Dataset: wingrave #79-169.db: field/well/run1/pass1 Total Length: 10.92 ft Total Weight: 52.50 lb O.D. 1.69 in						


150	gr	300	3	CCLJ.05	200	NEU (cps)	1500
0	GR	150					

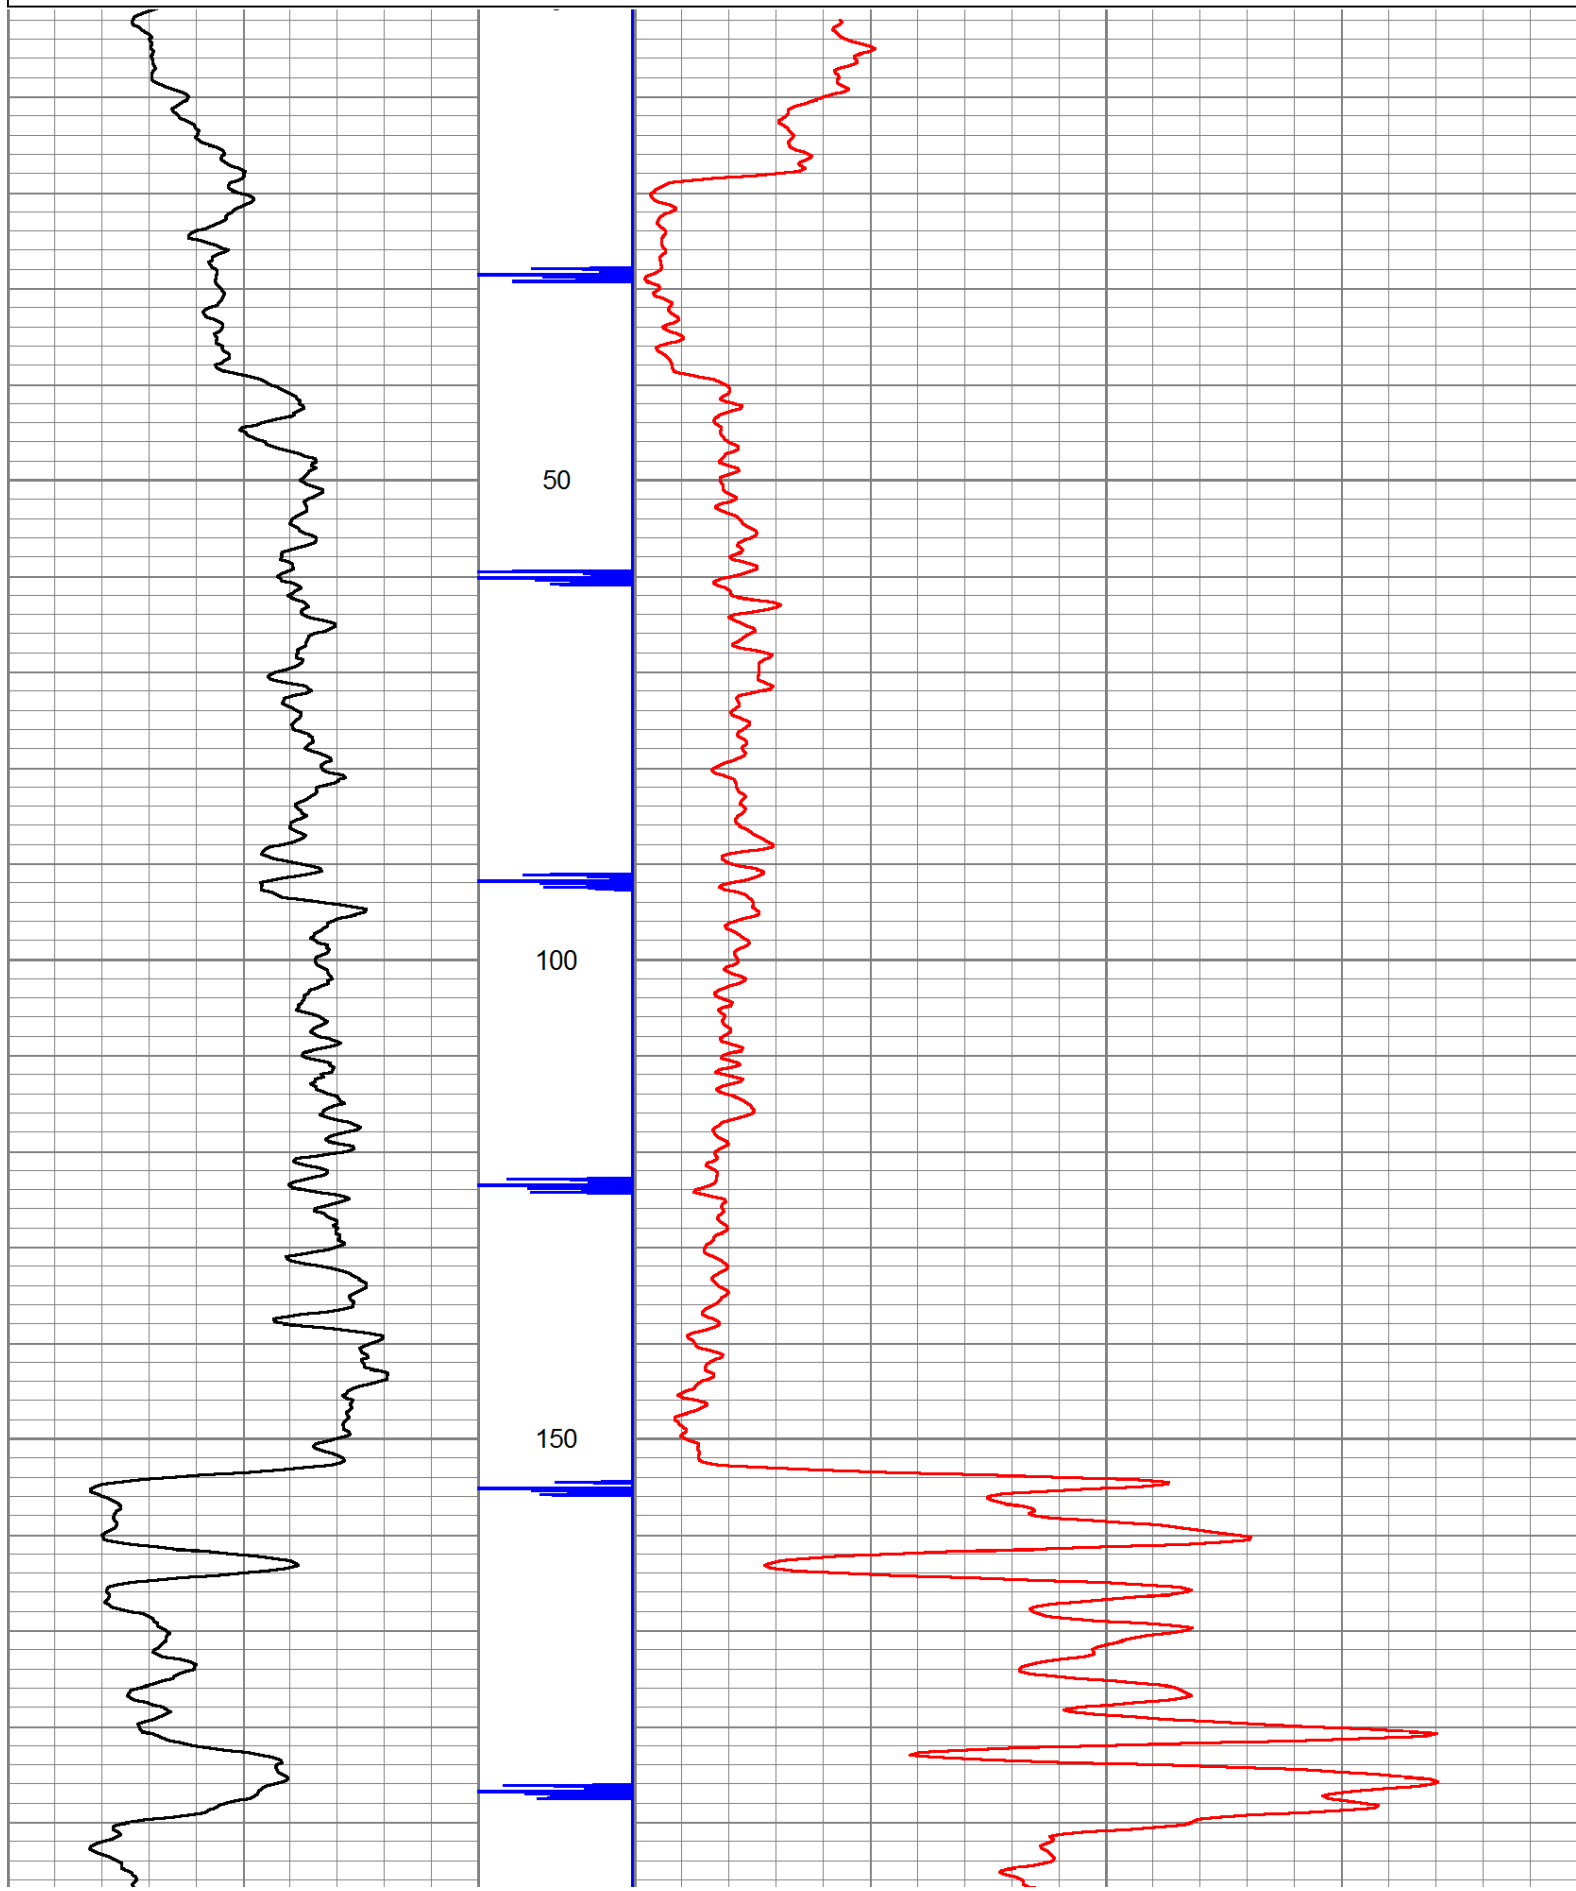


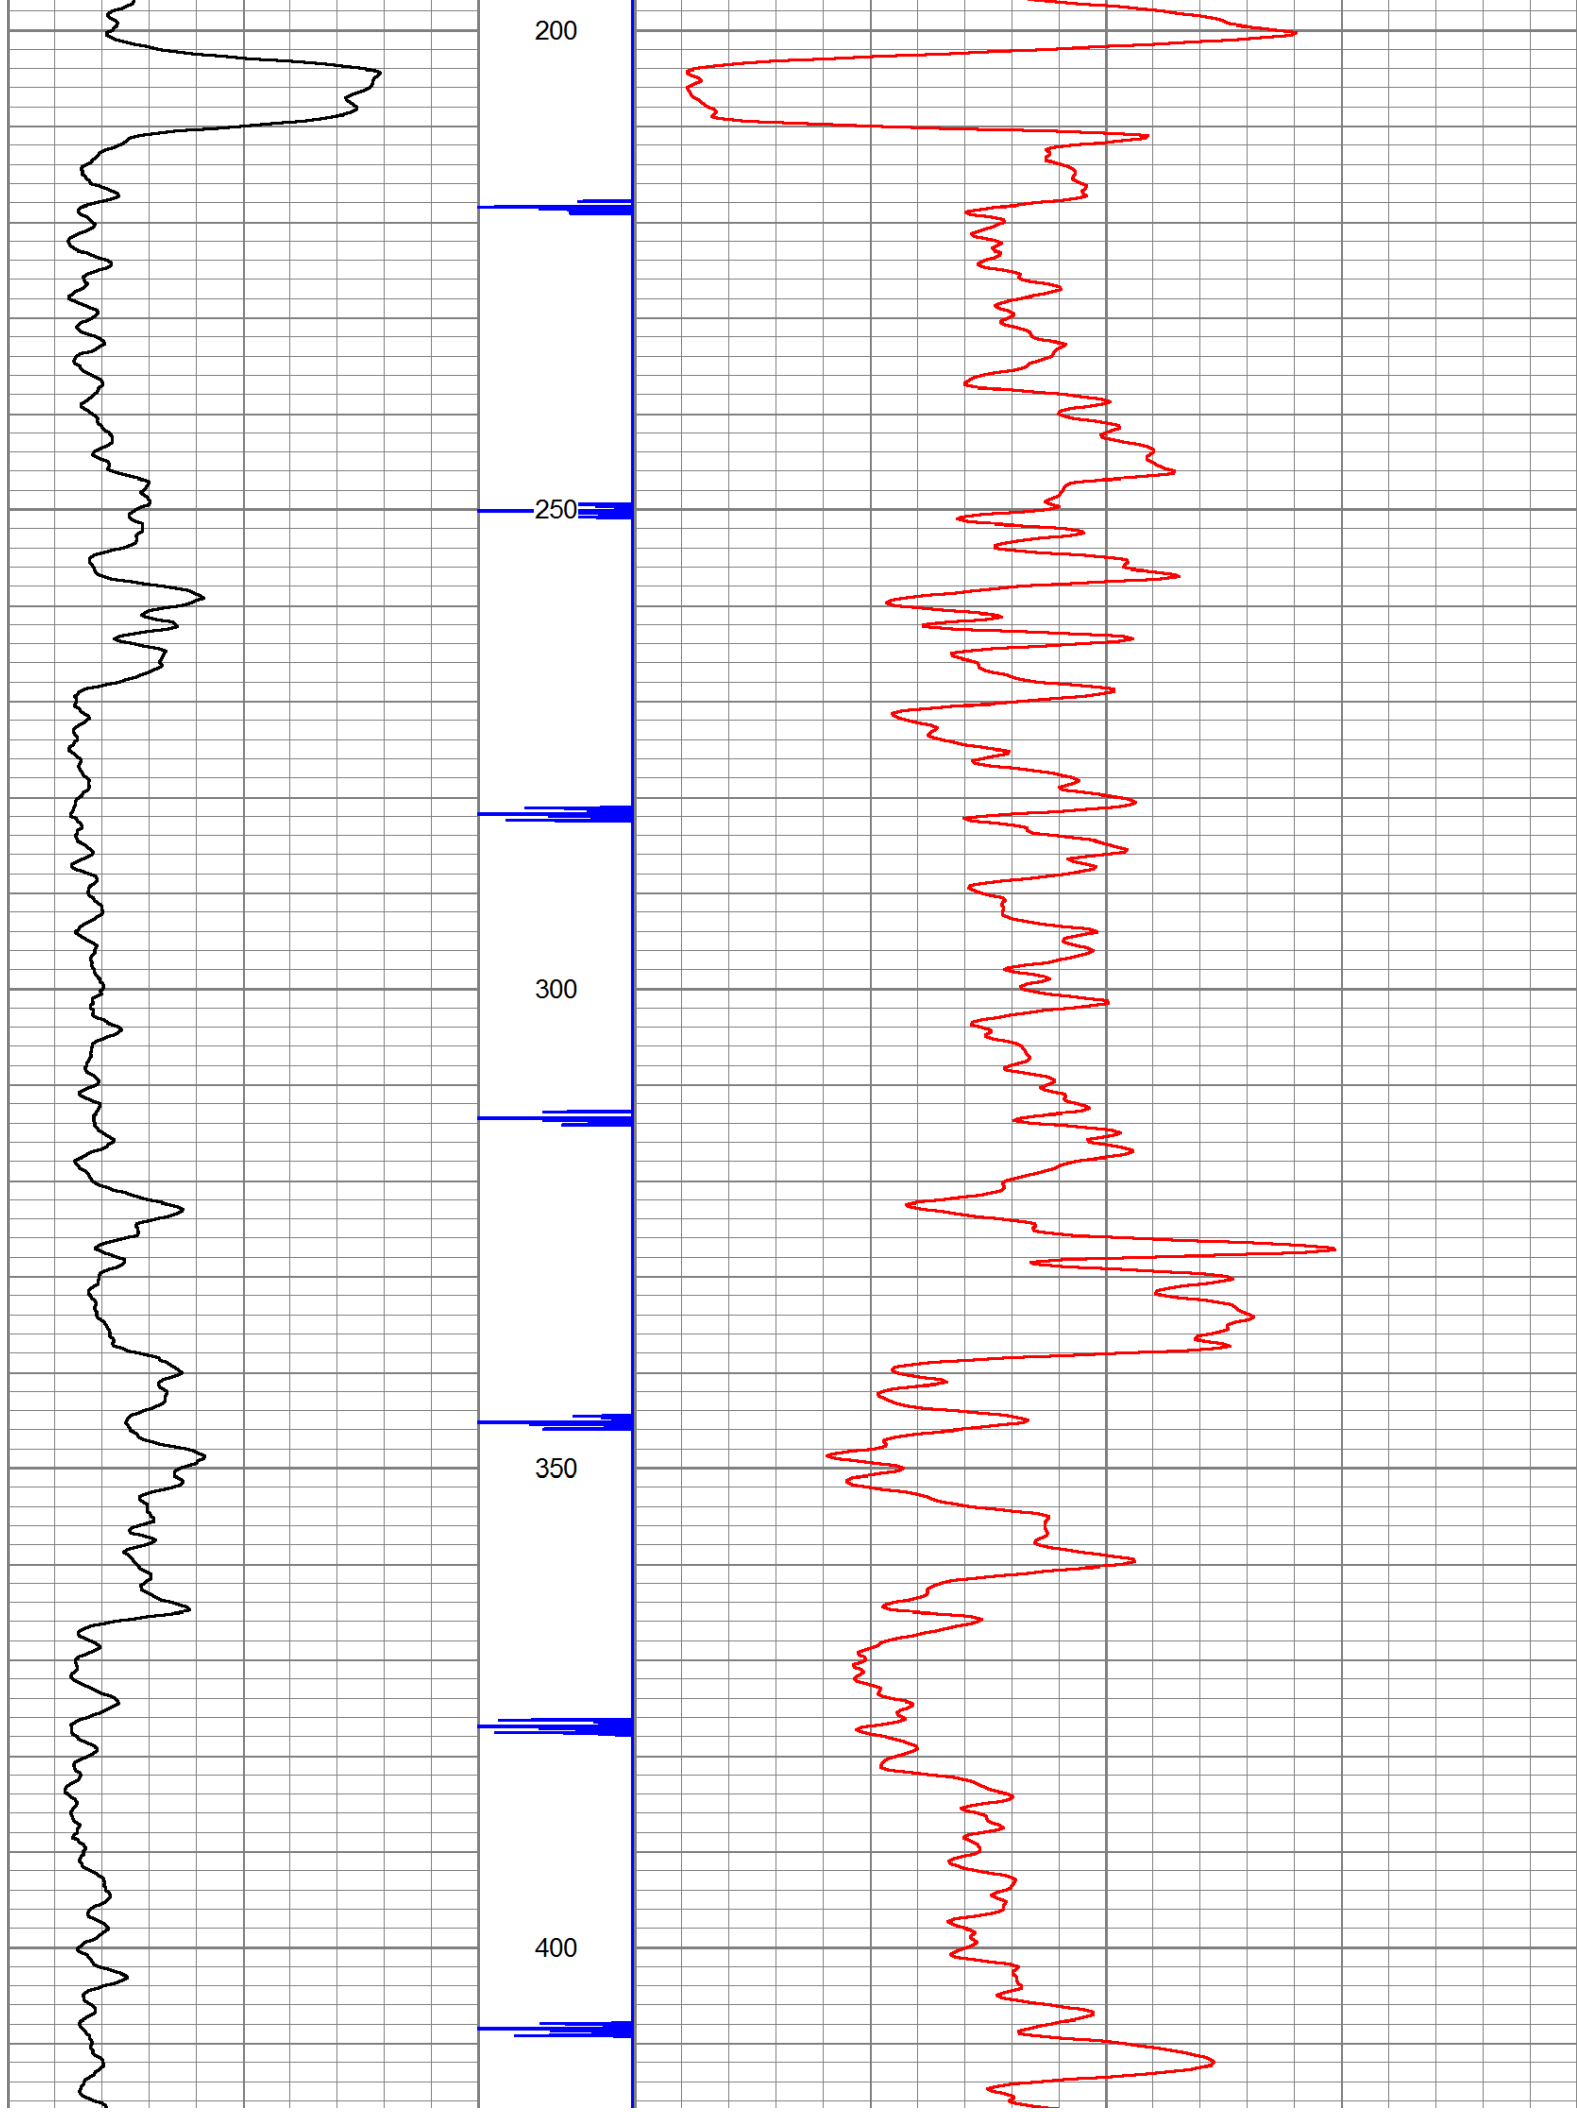

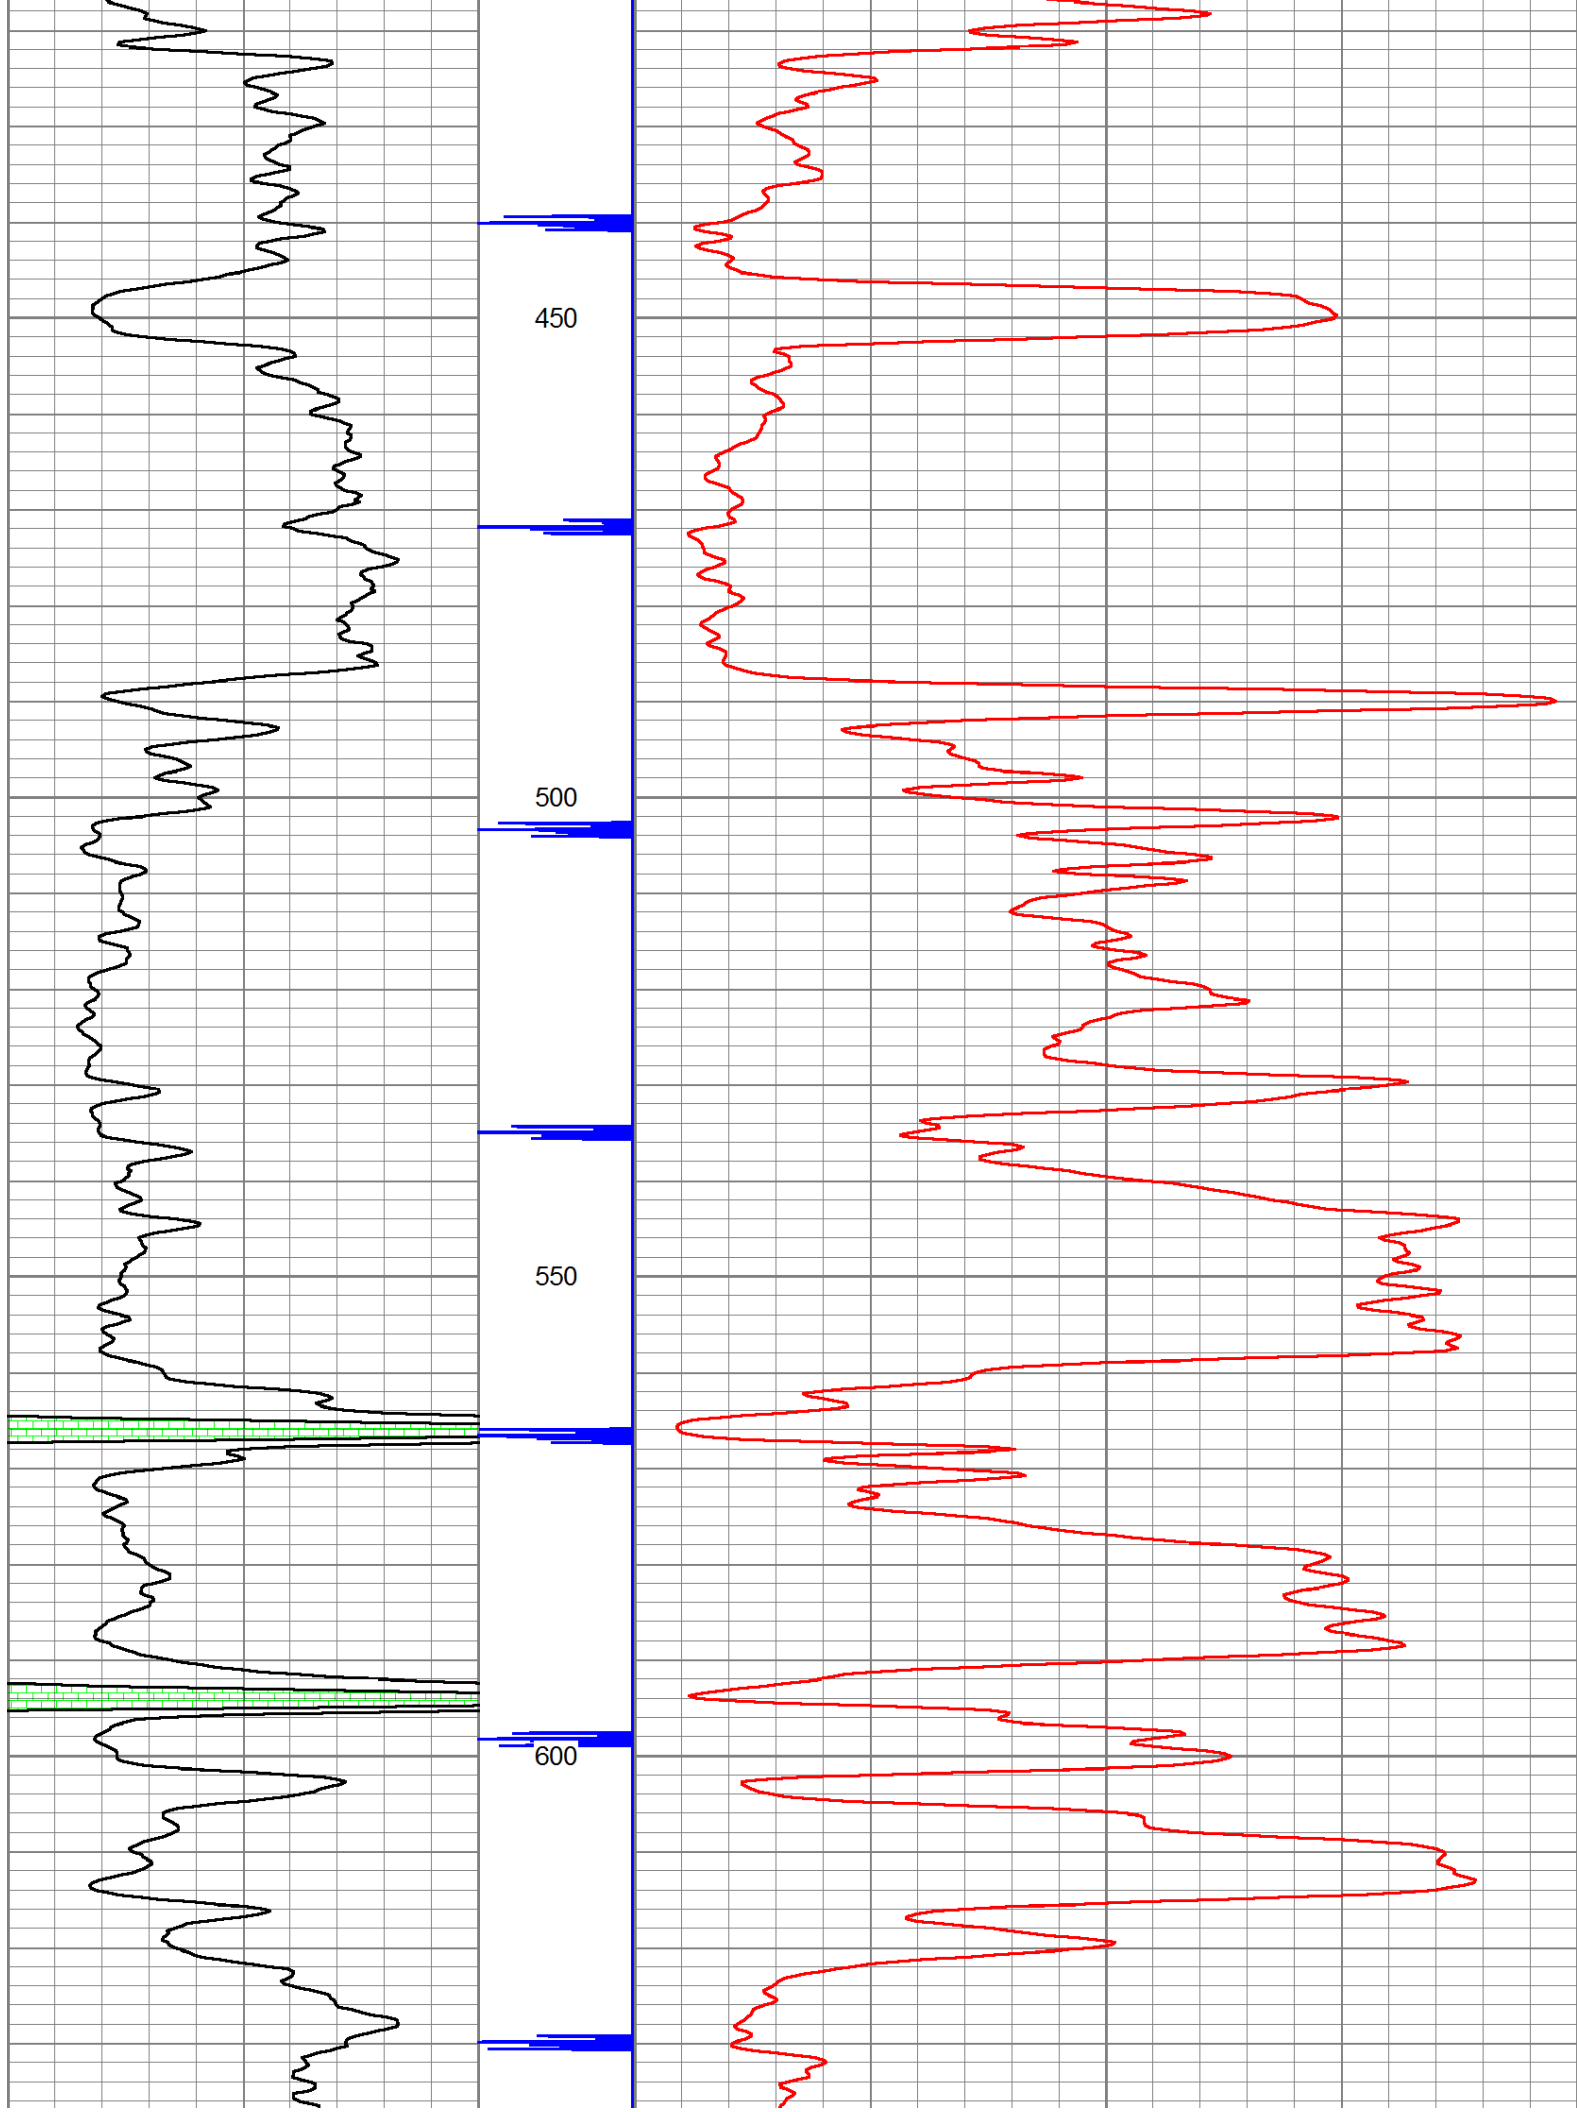

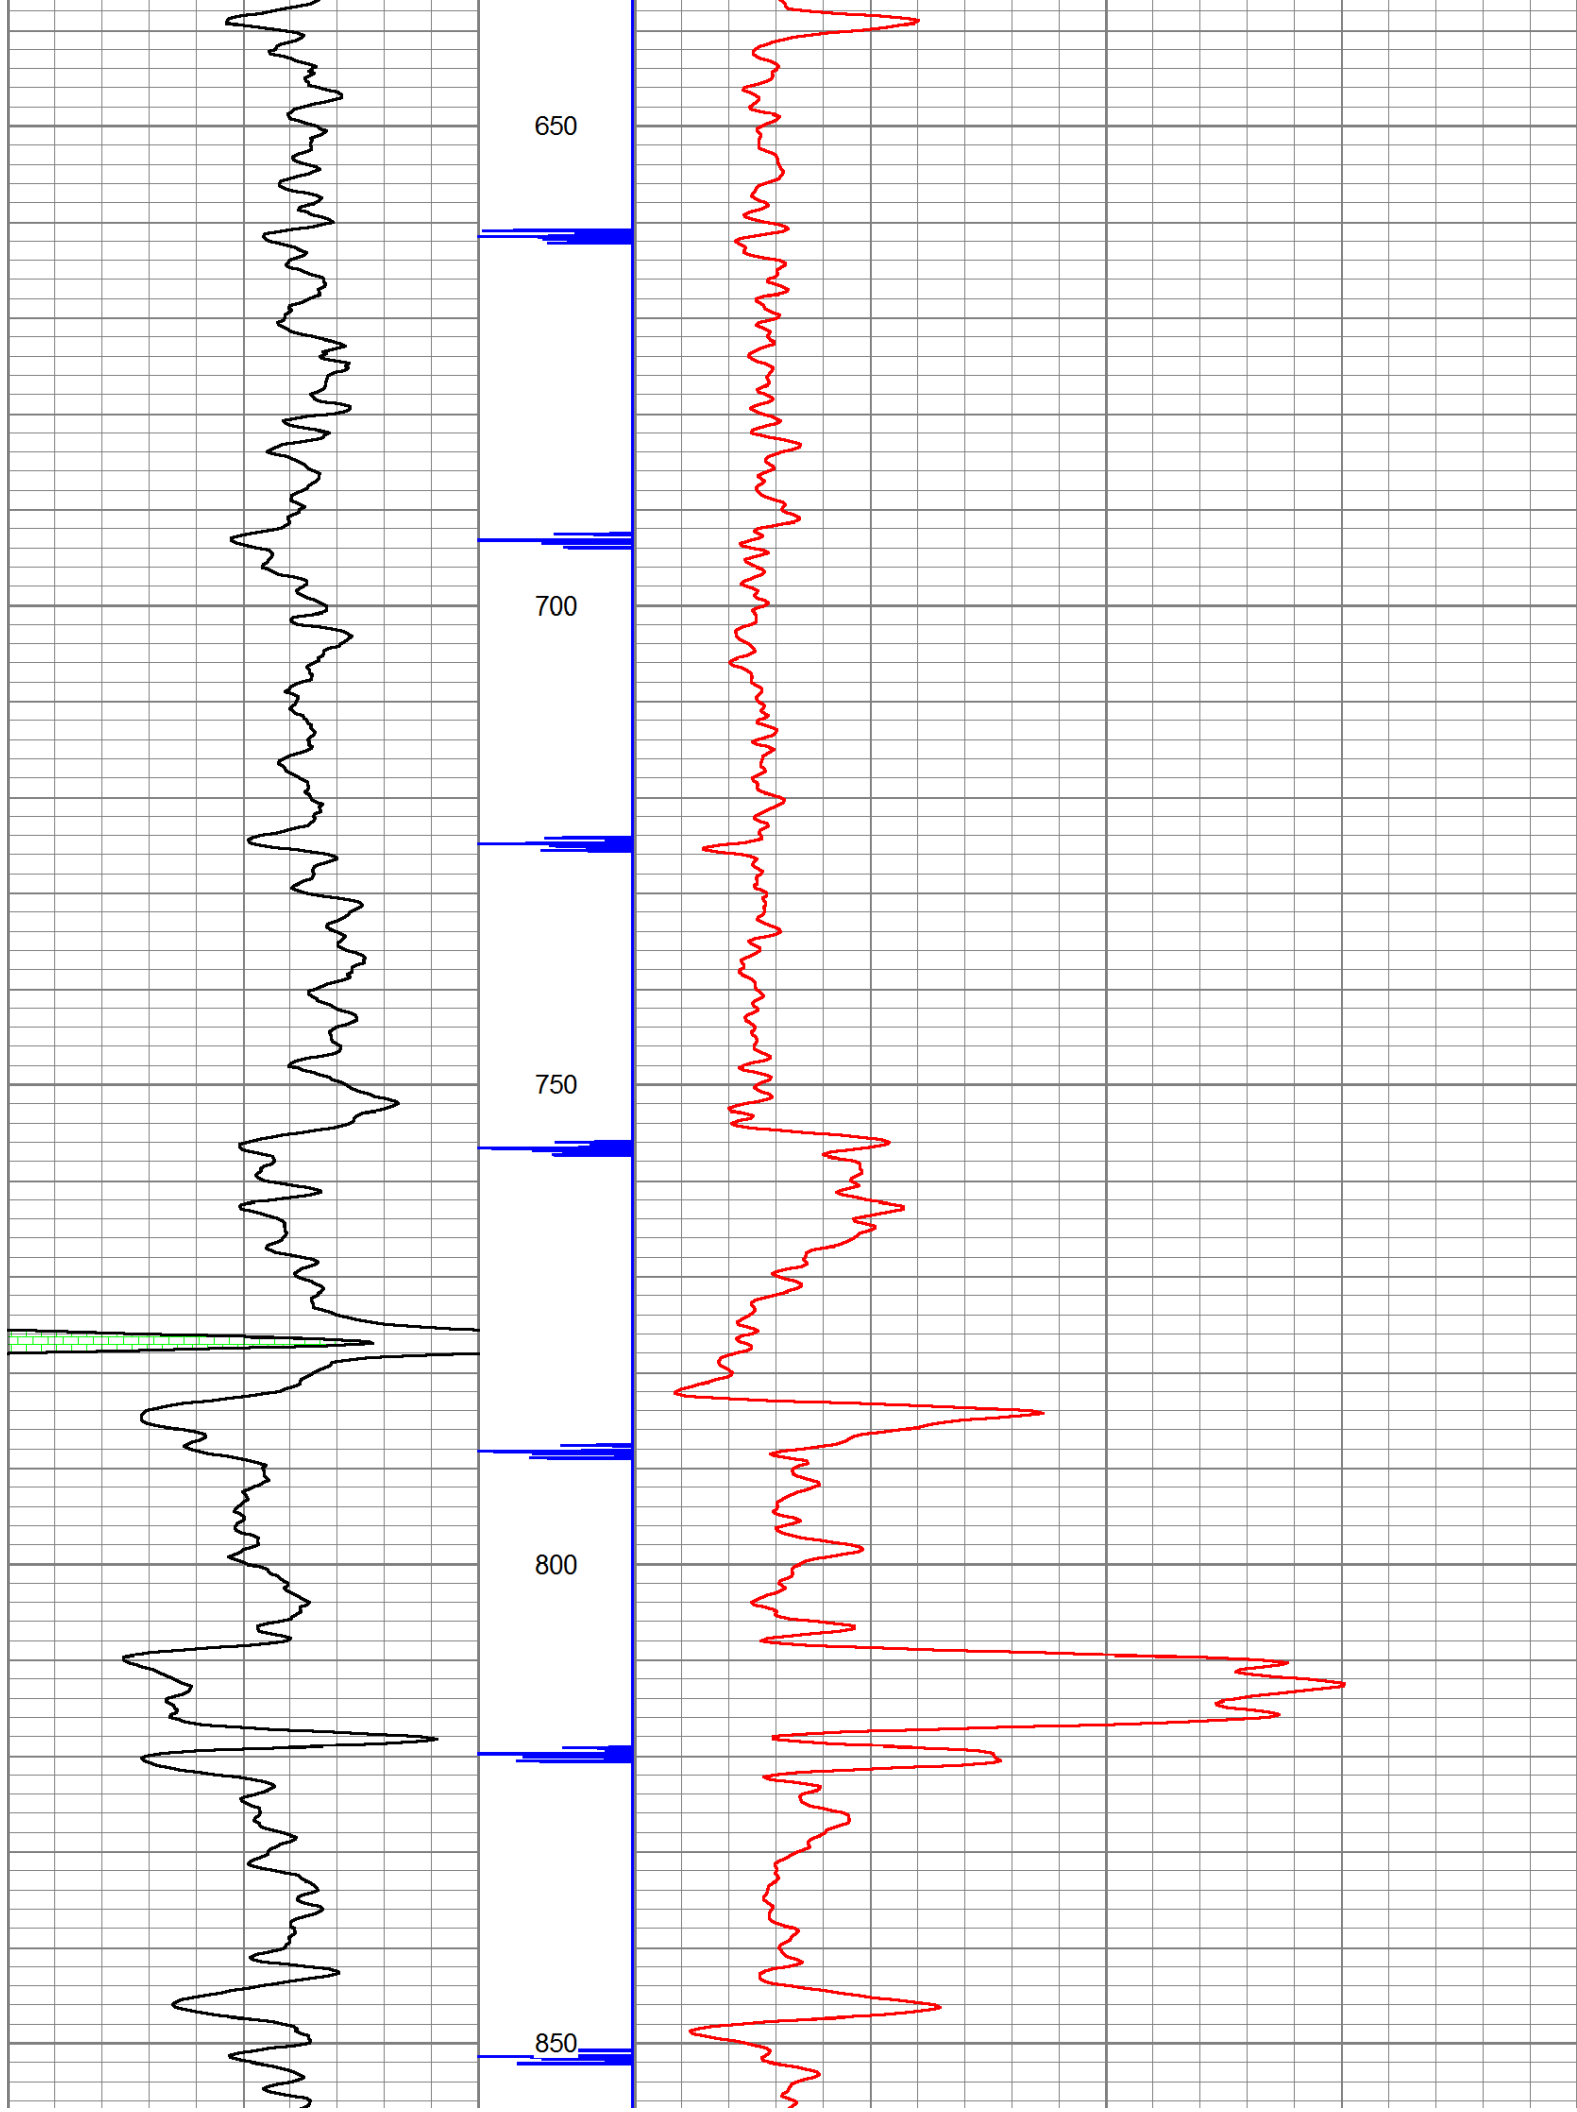

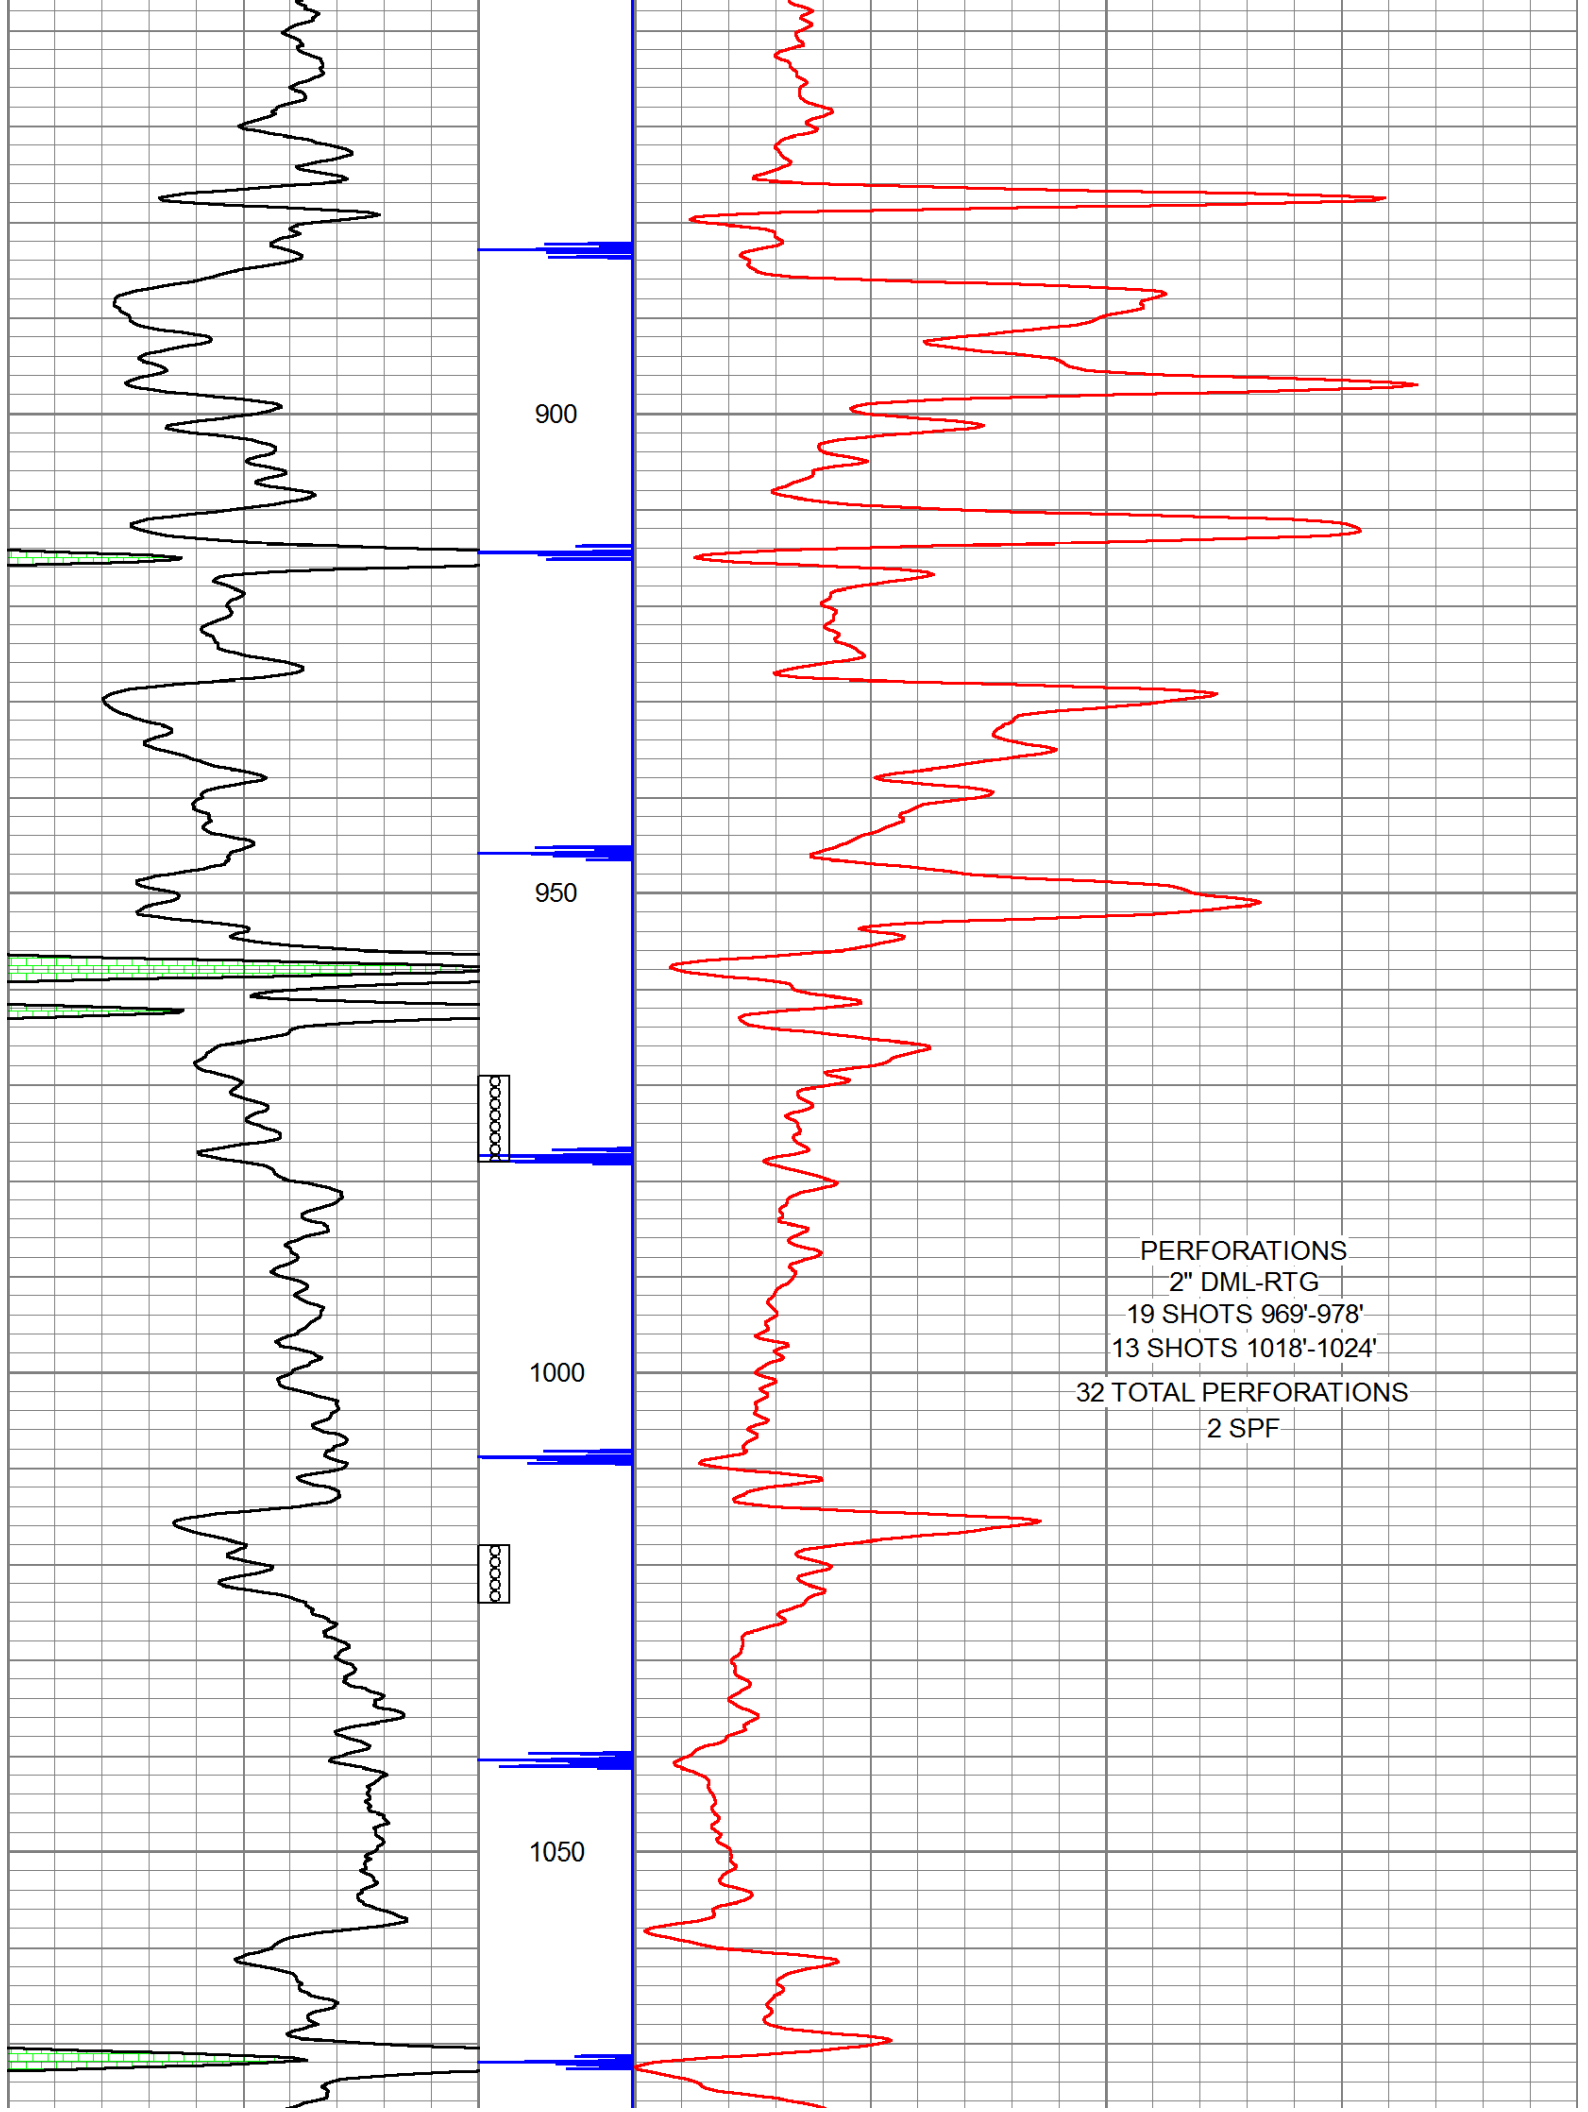

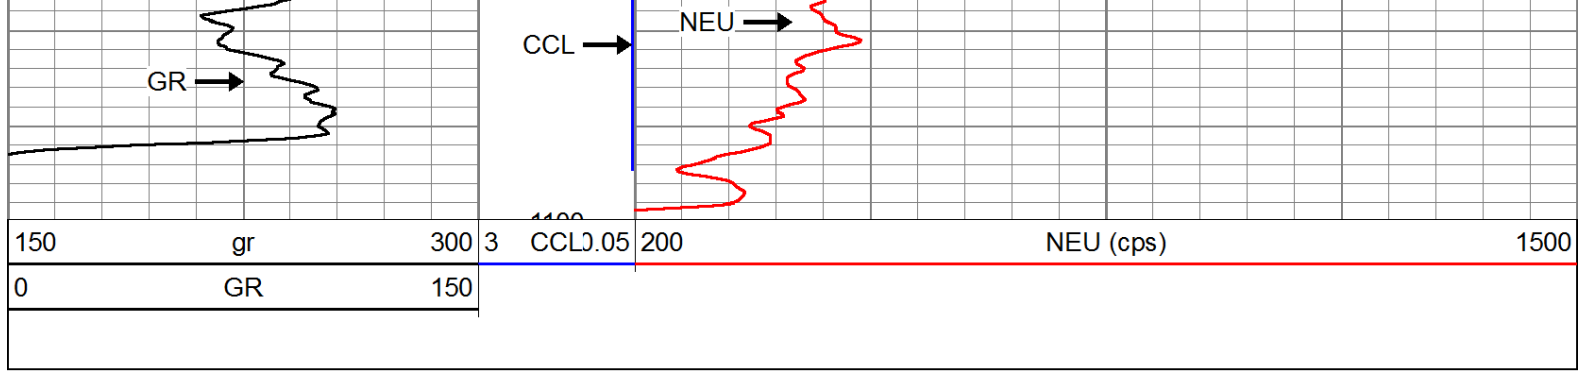

Company	LAYMON OIL II, LLC
Well	WINGRAVE #79-169
Field	VERNON
County	WOODSON SEC. 16 TWP. 24S RGE. 16E
State	KANSAS
Date	4-12-2017