
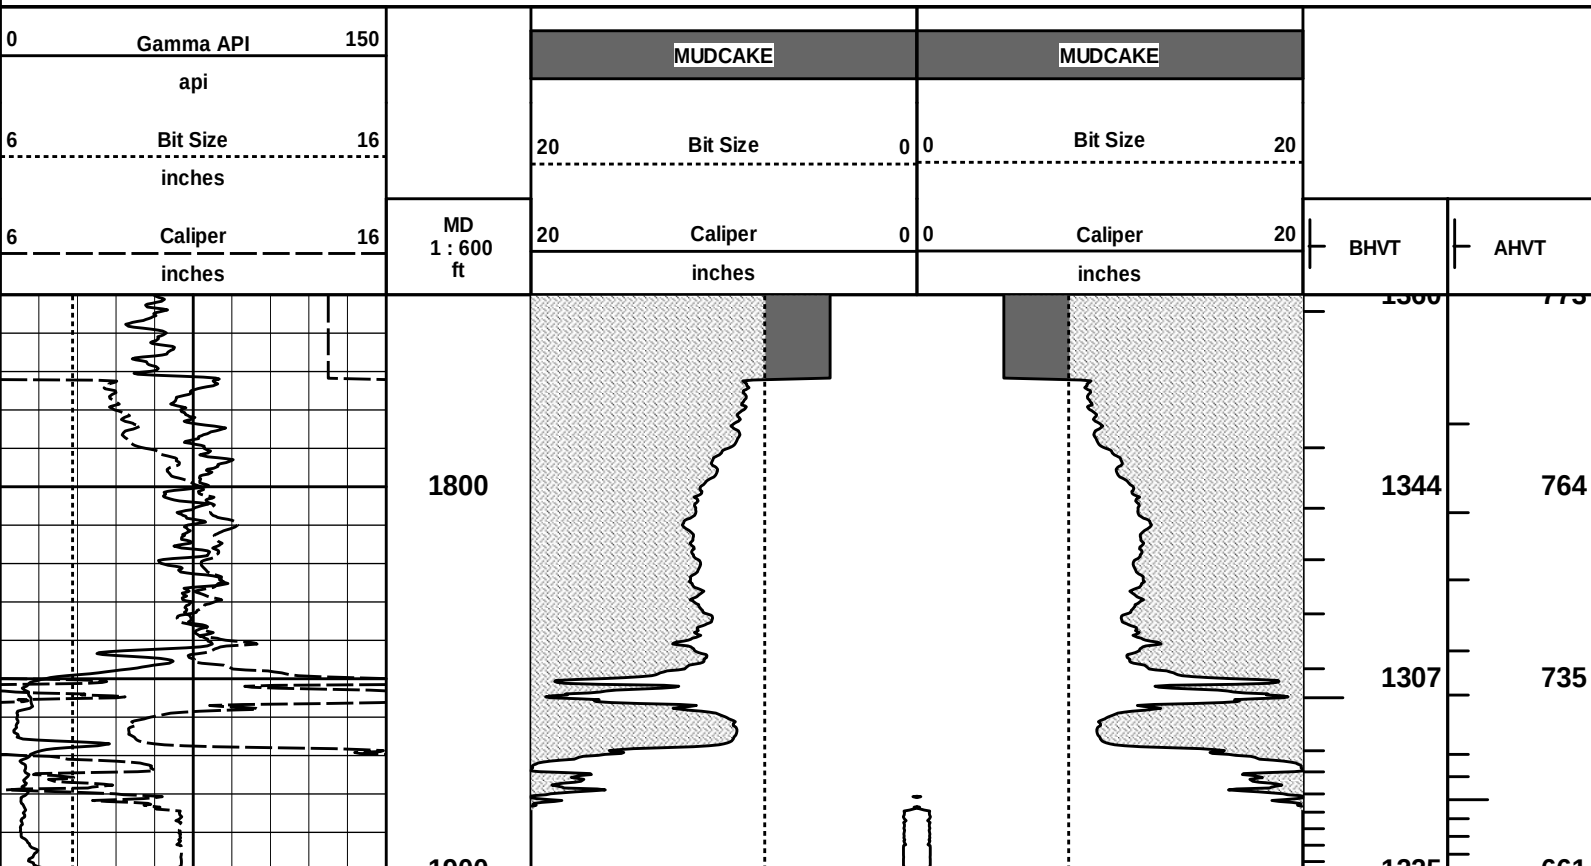


ANNULAR HOLE VOLUME PLOT


----- Fold here -----

LOGGING DATA


[illegible]

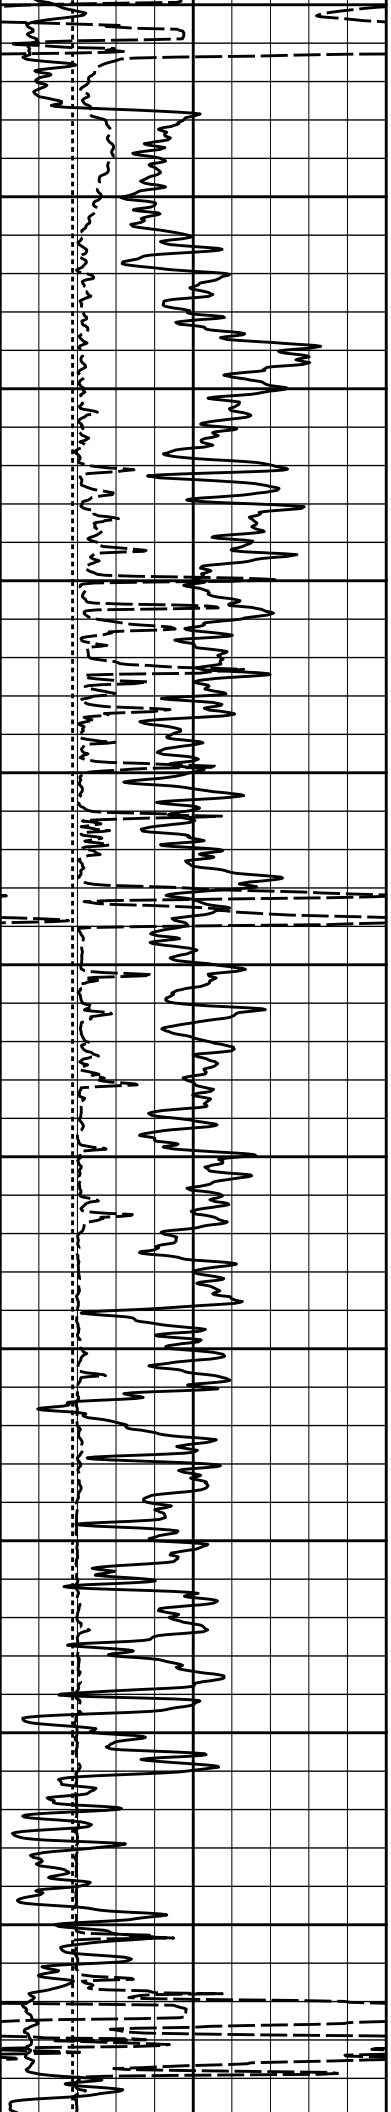


1900 2000 2100 2200 2300 2400

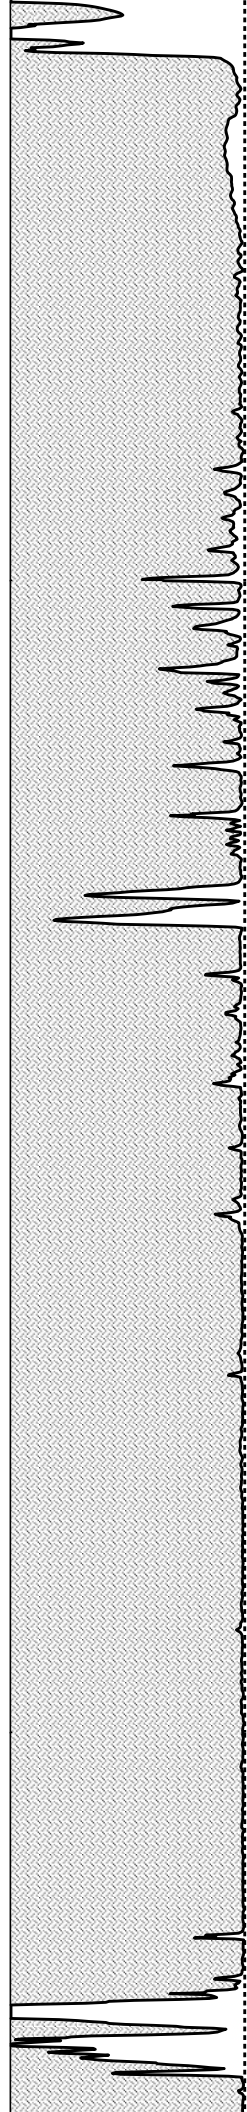



0 0

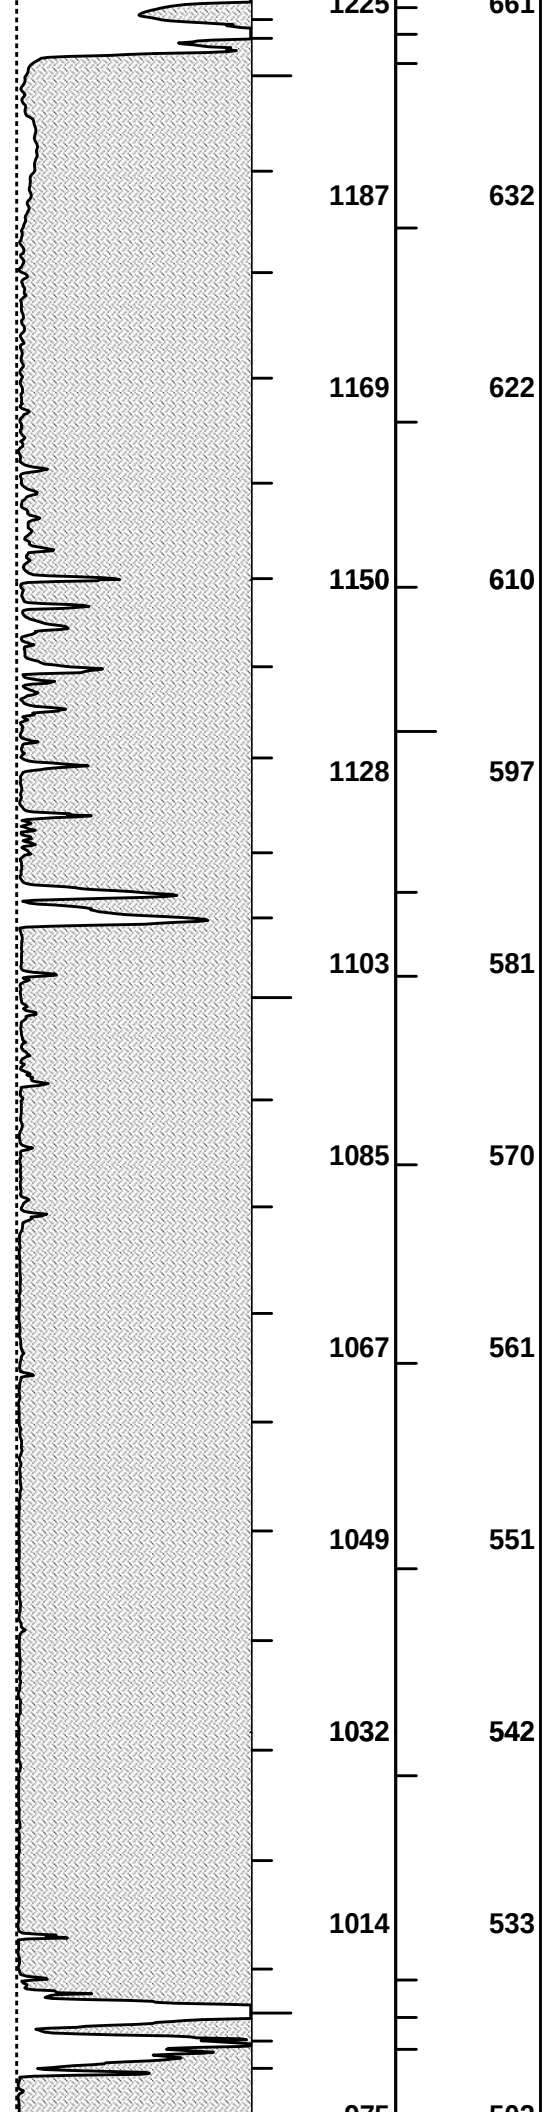



1225 1187 1169 1150 1128 1103 1085 1067 1049 1032 1014

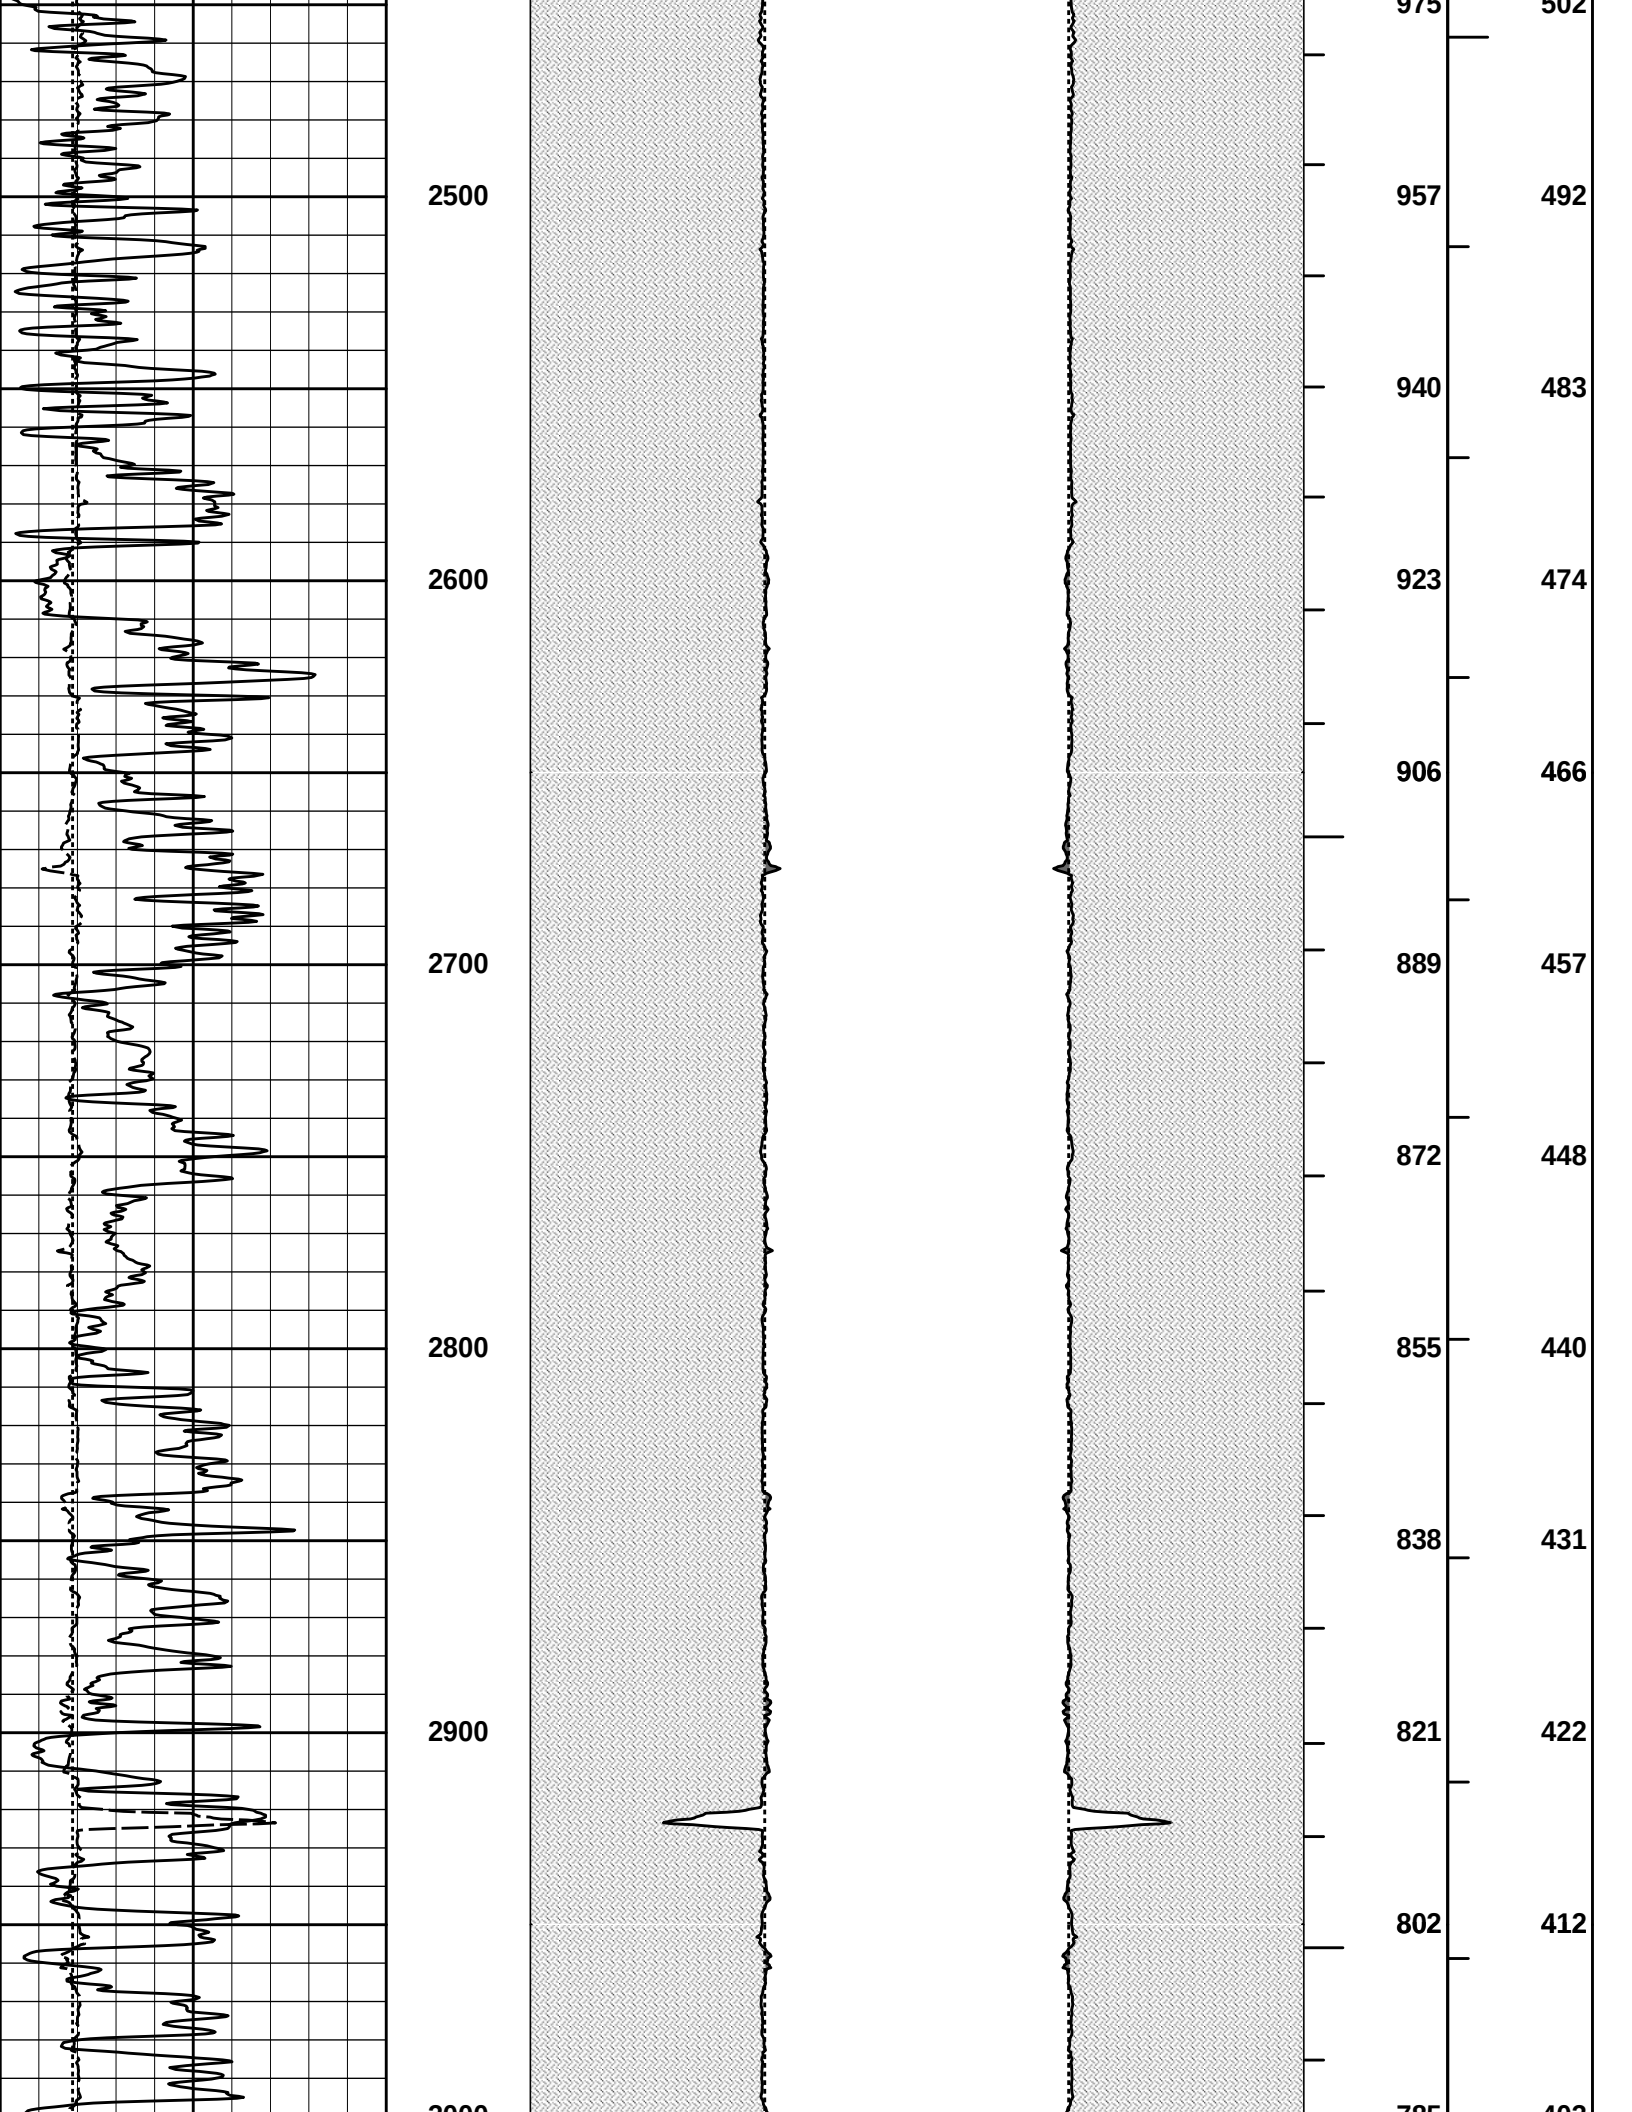


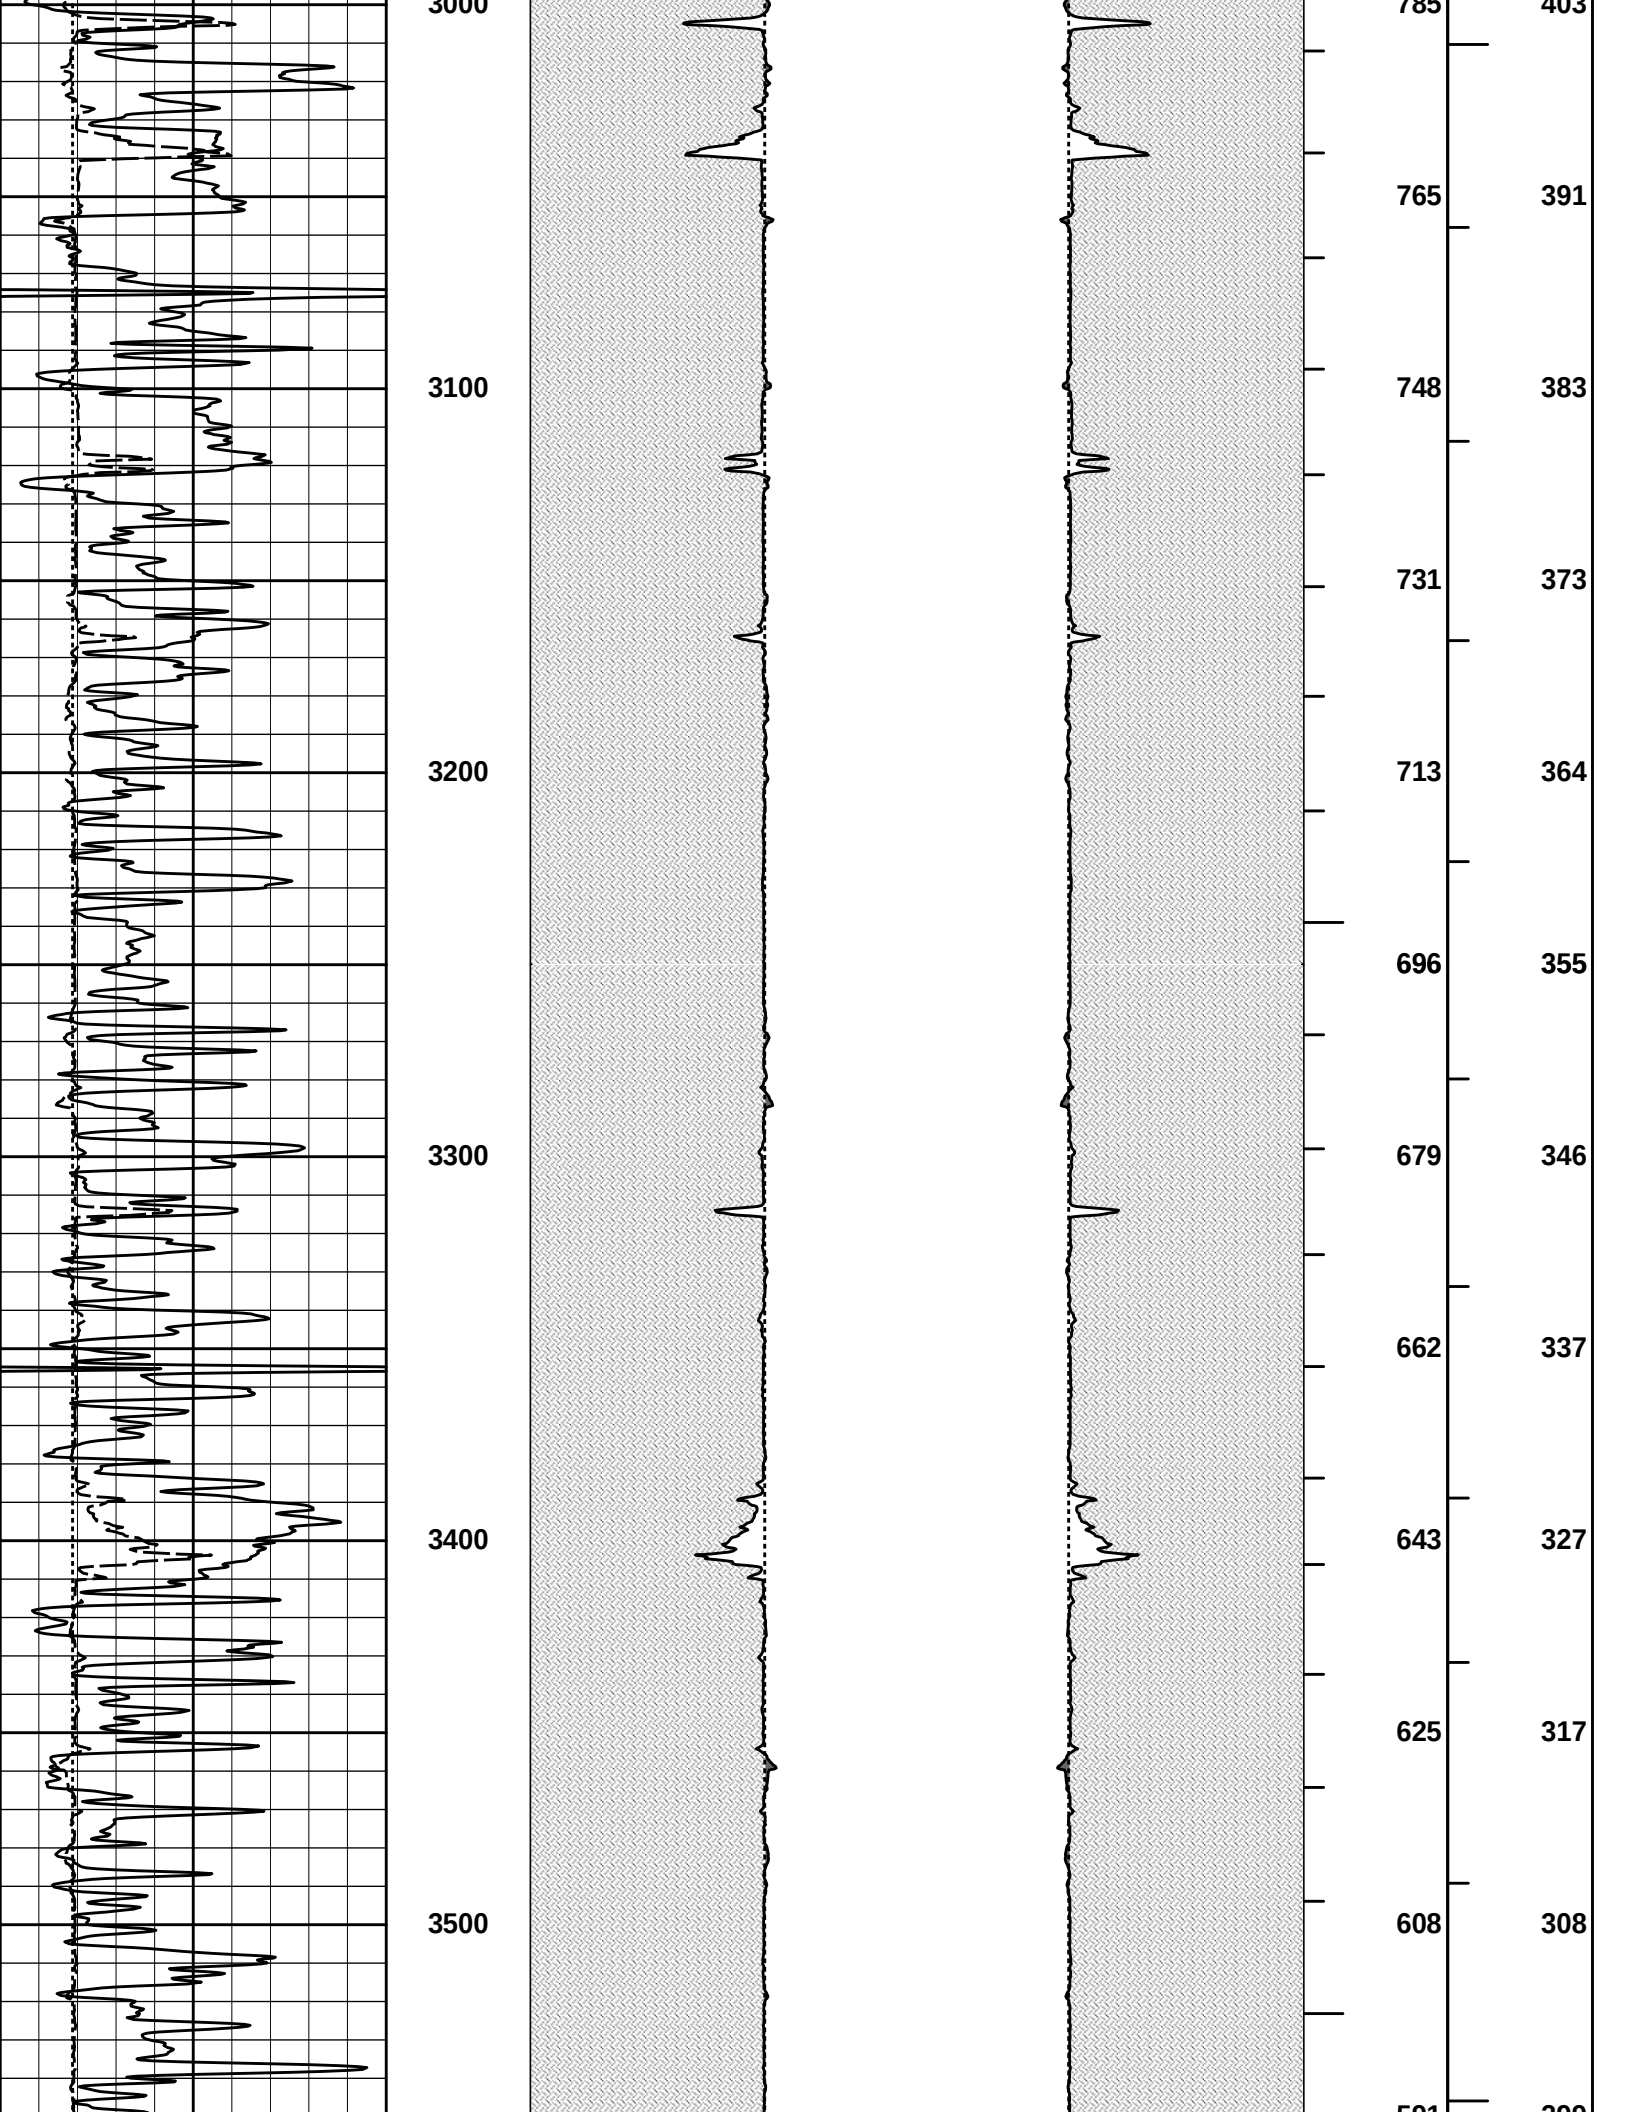

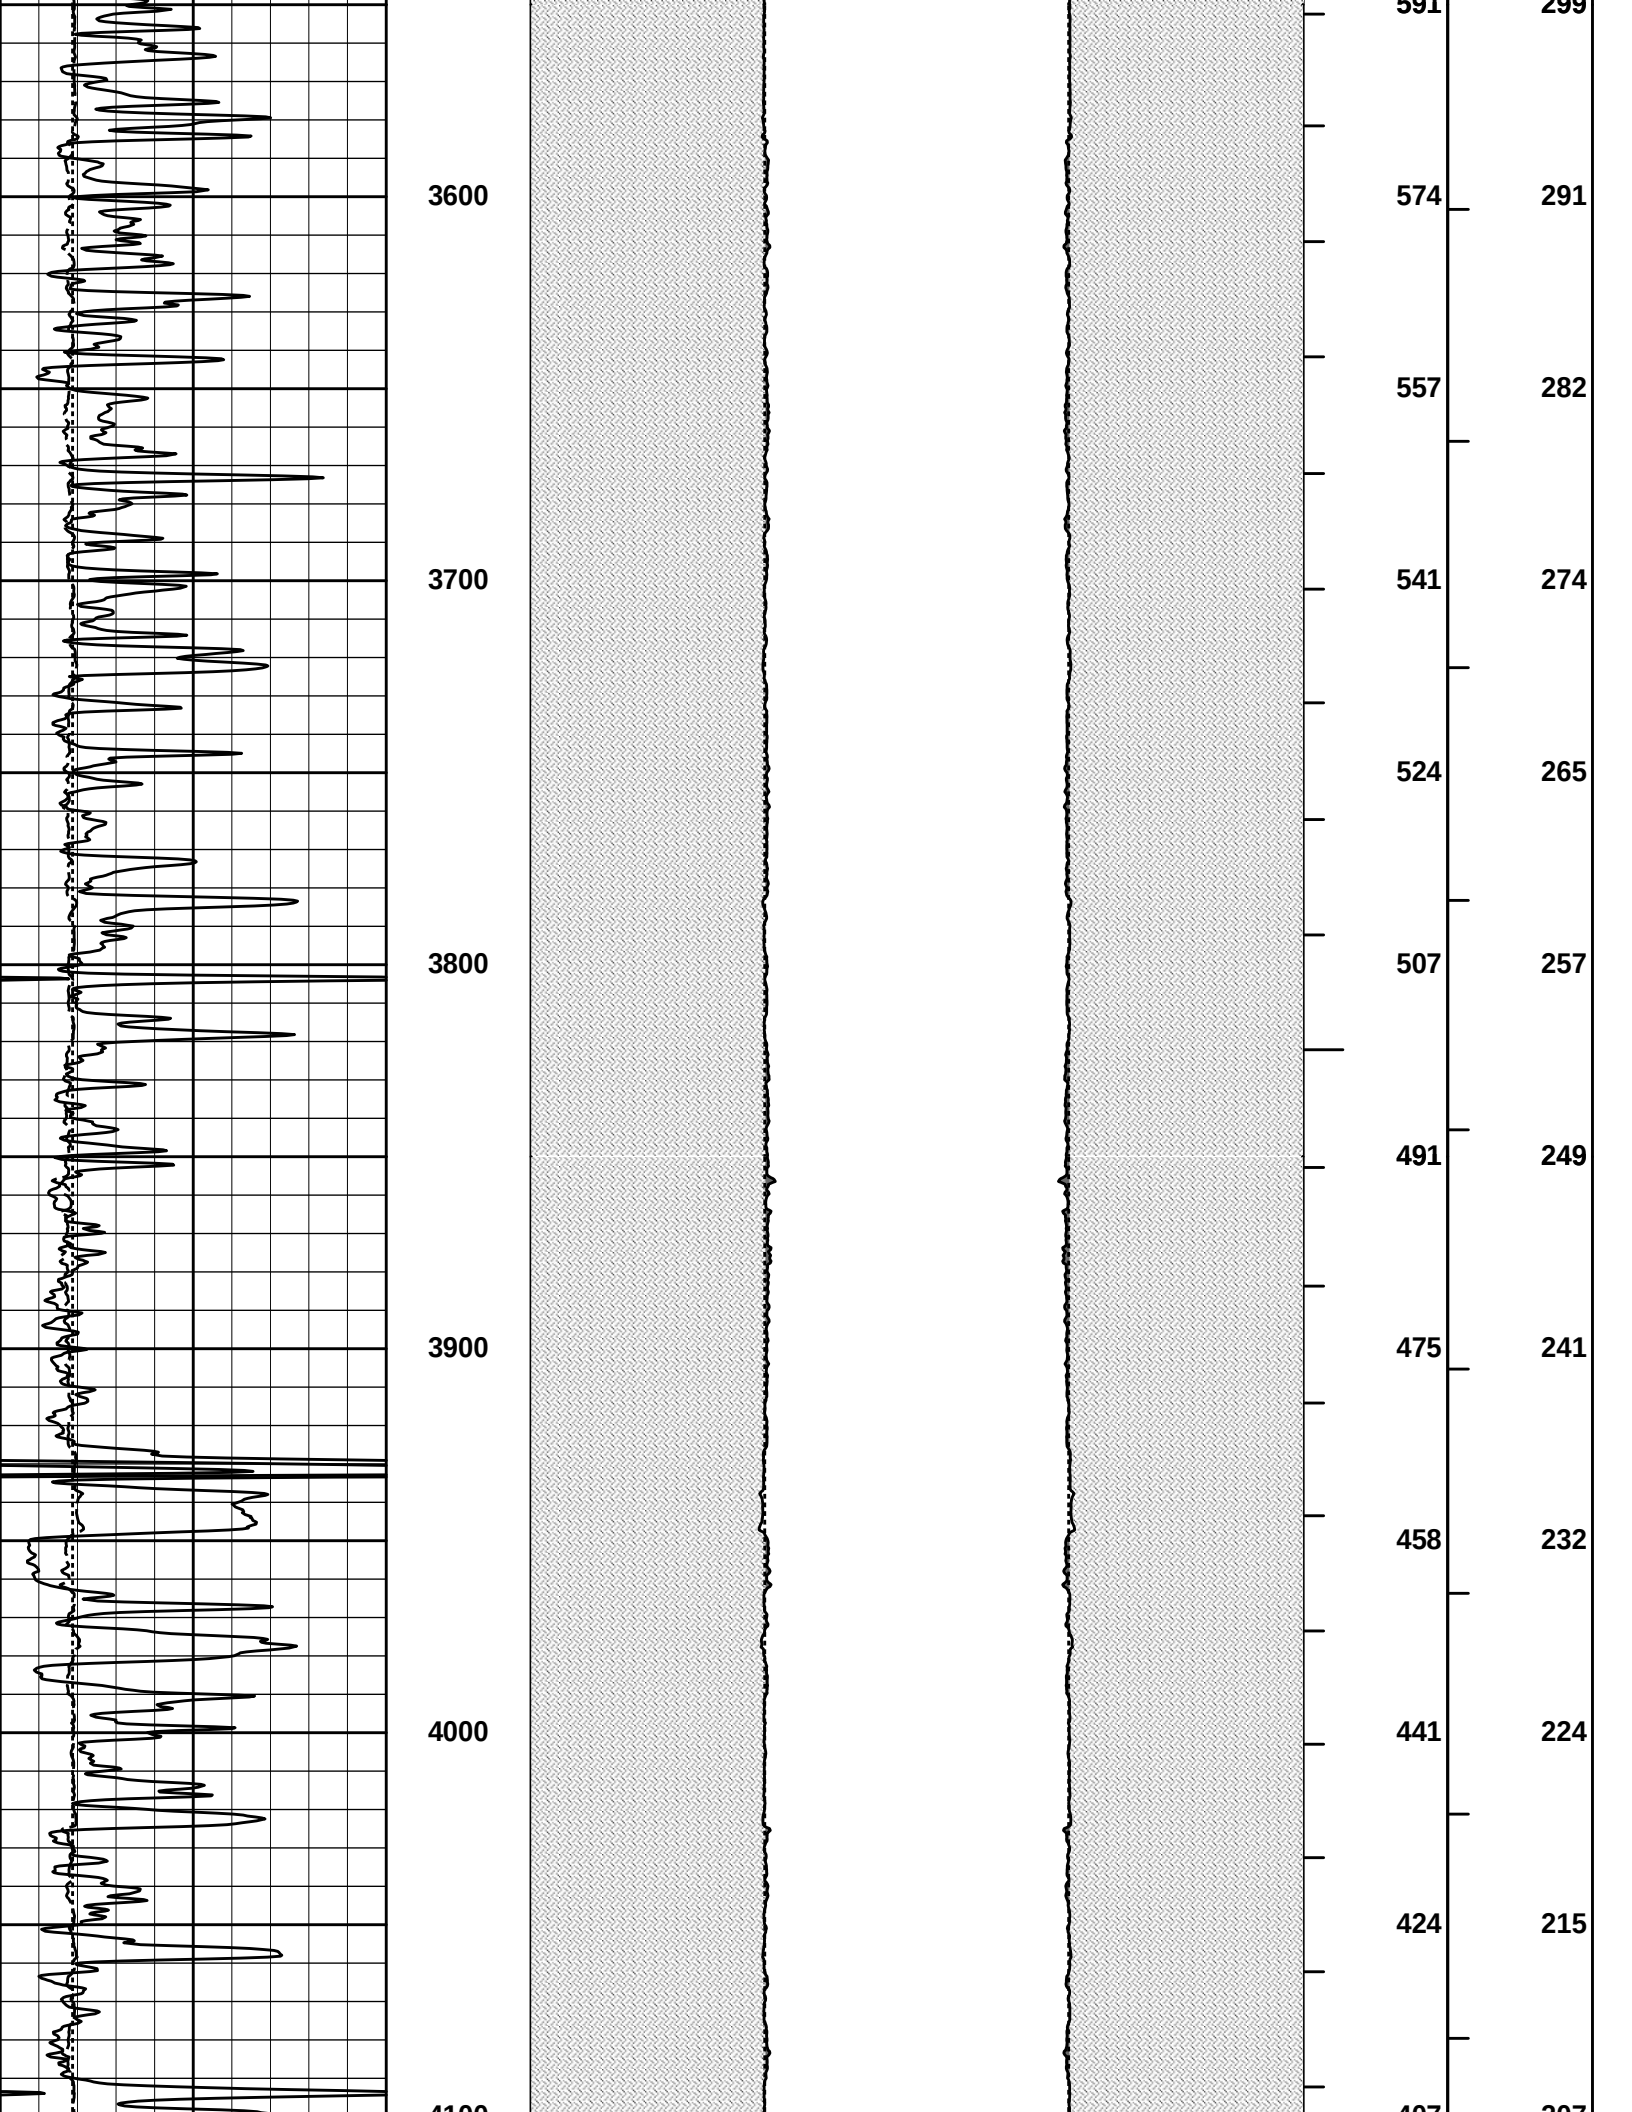

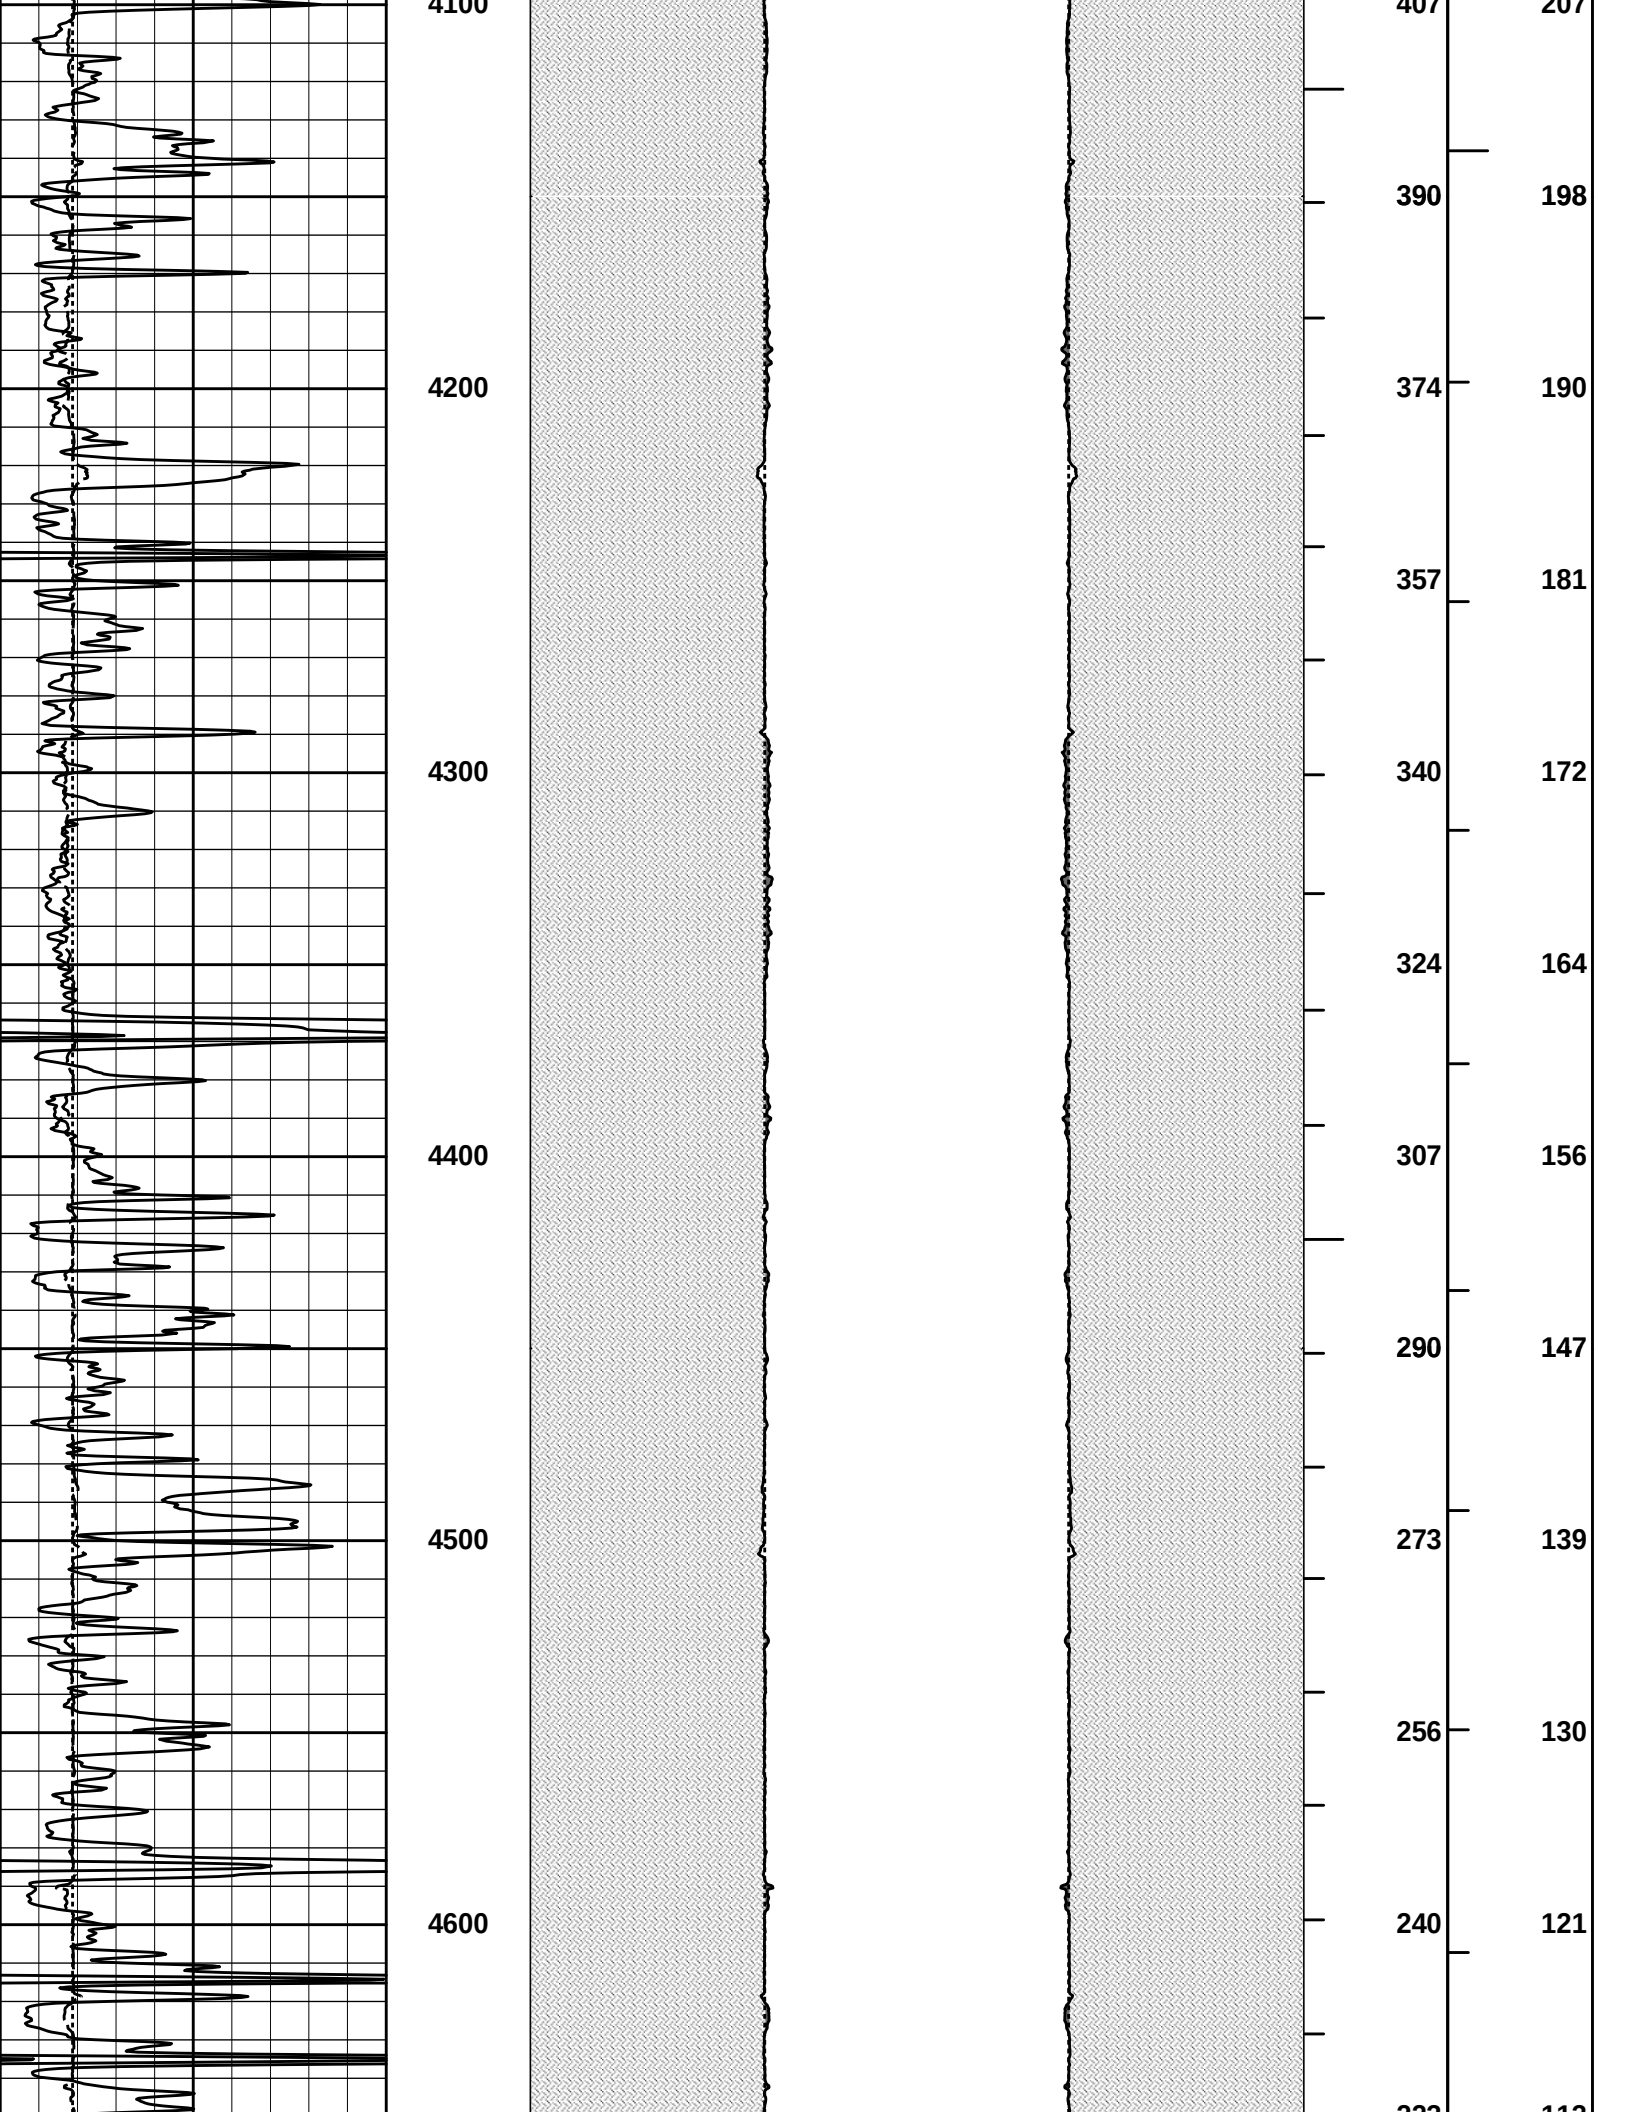

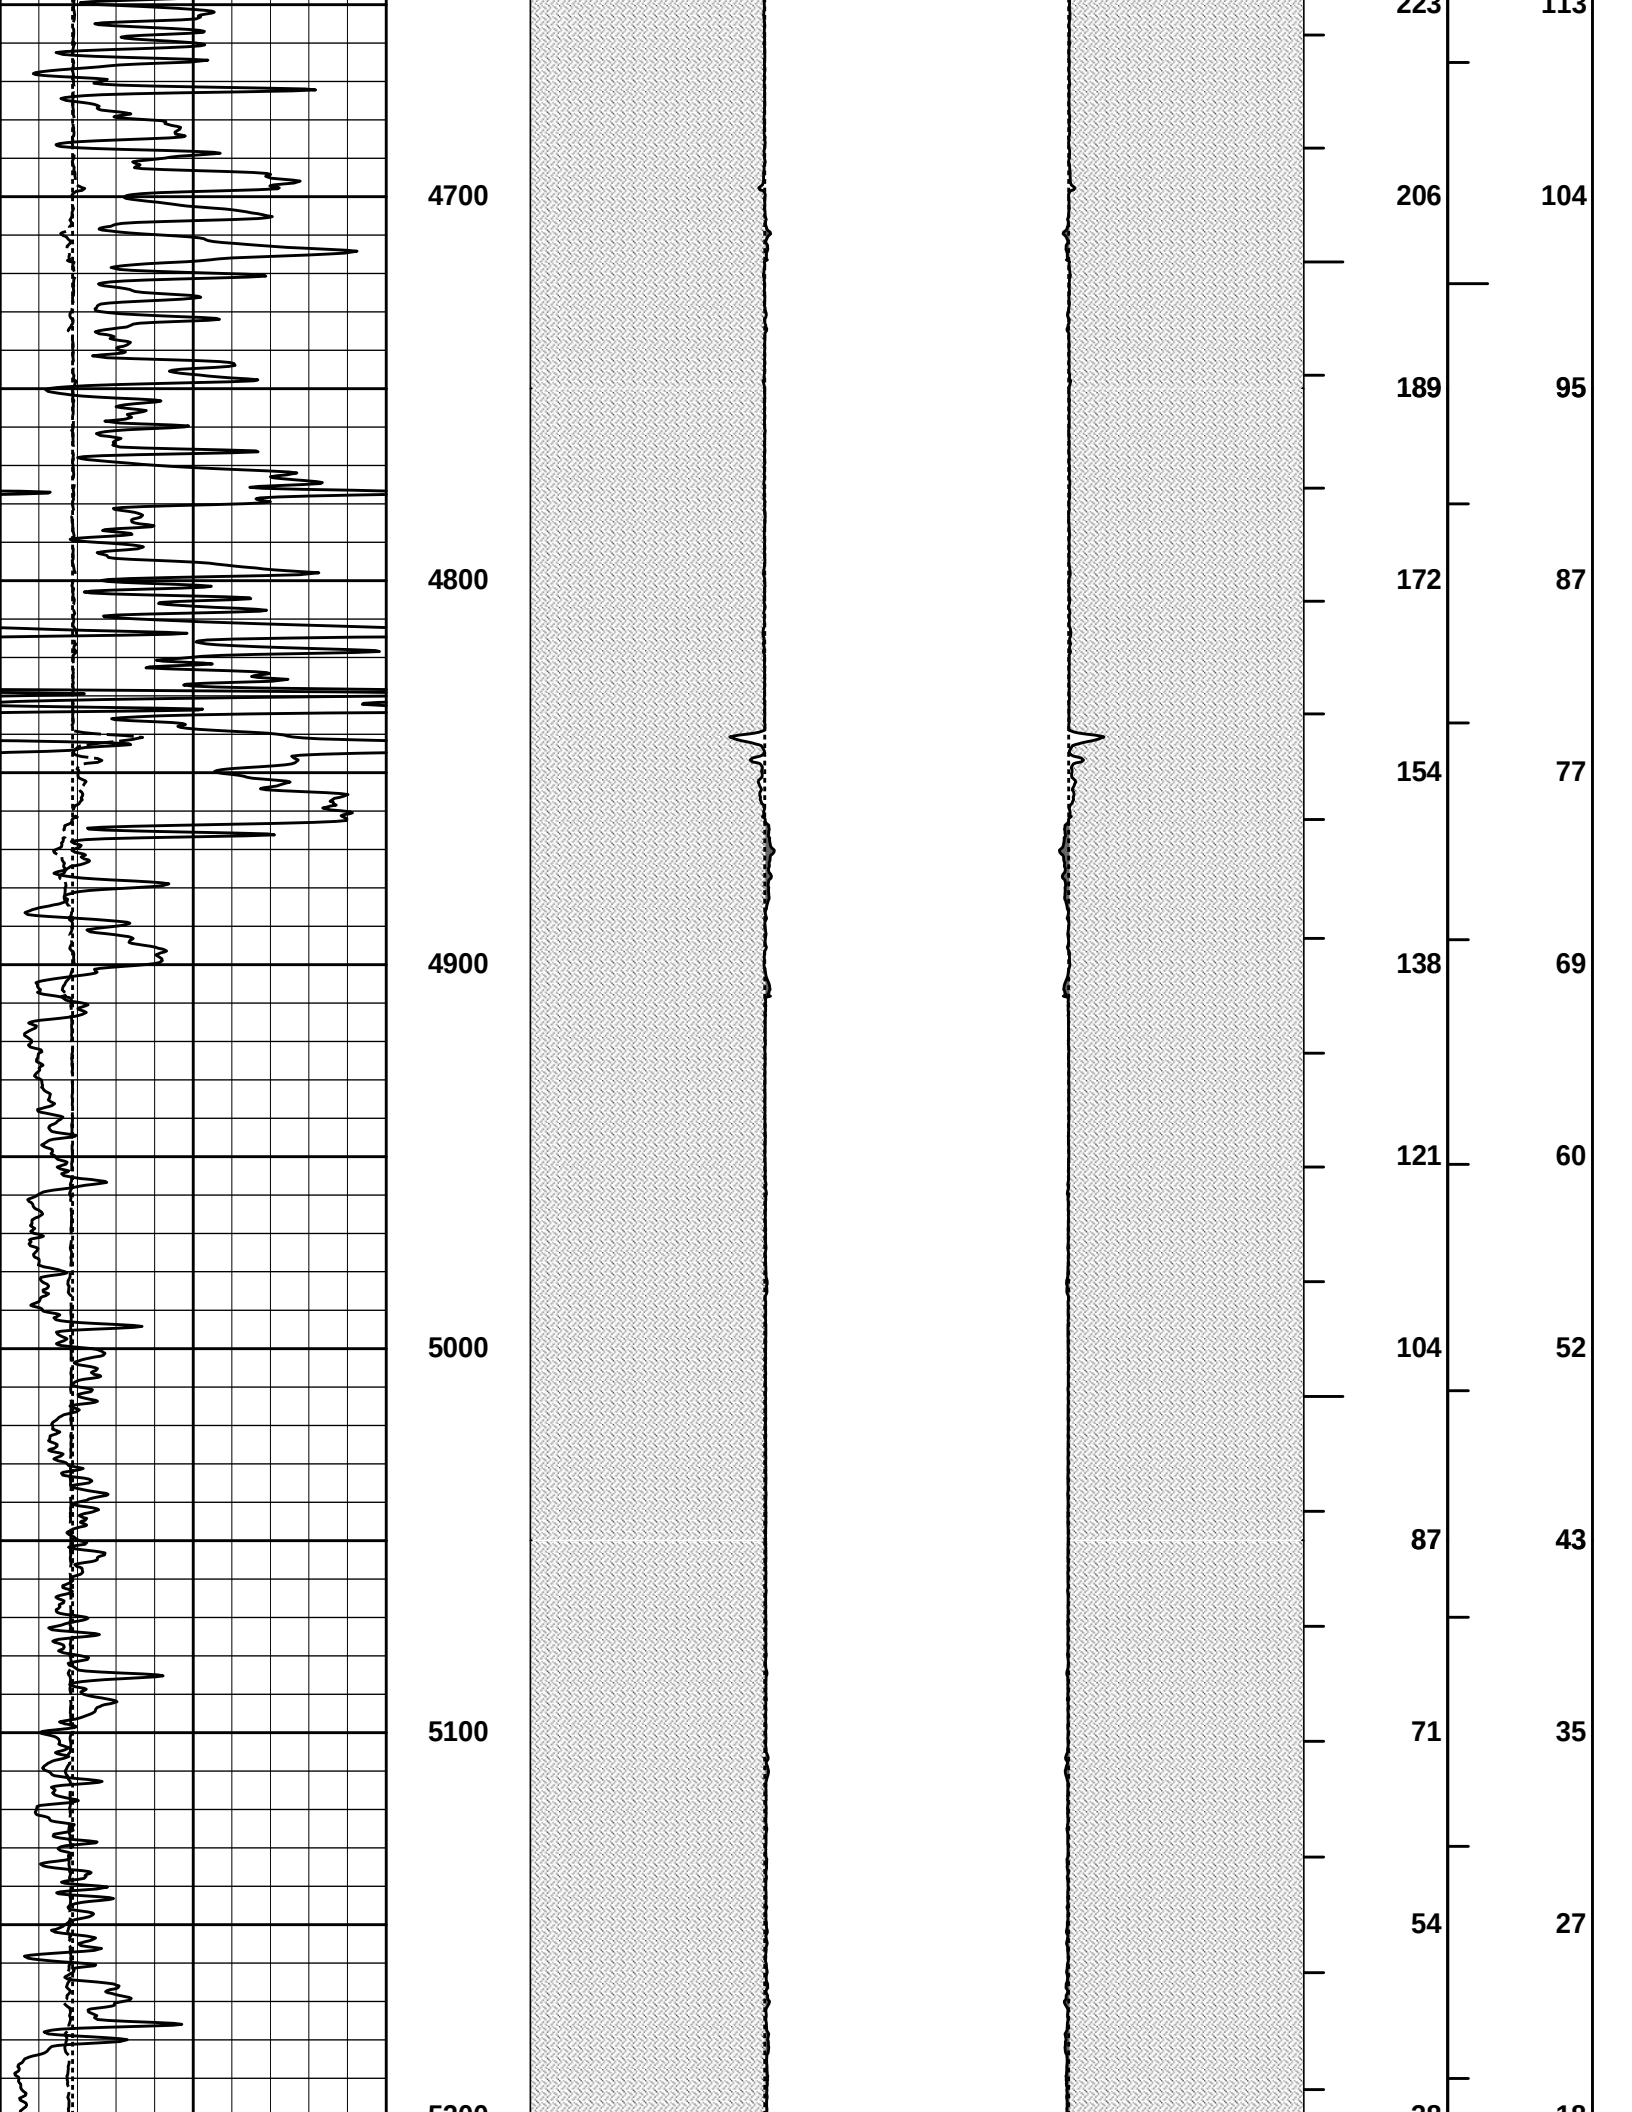

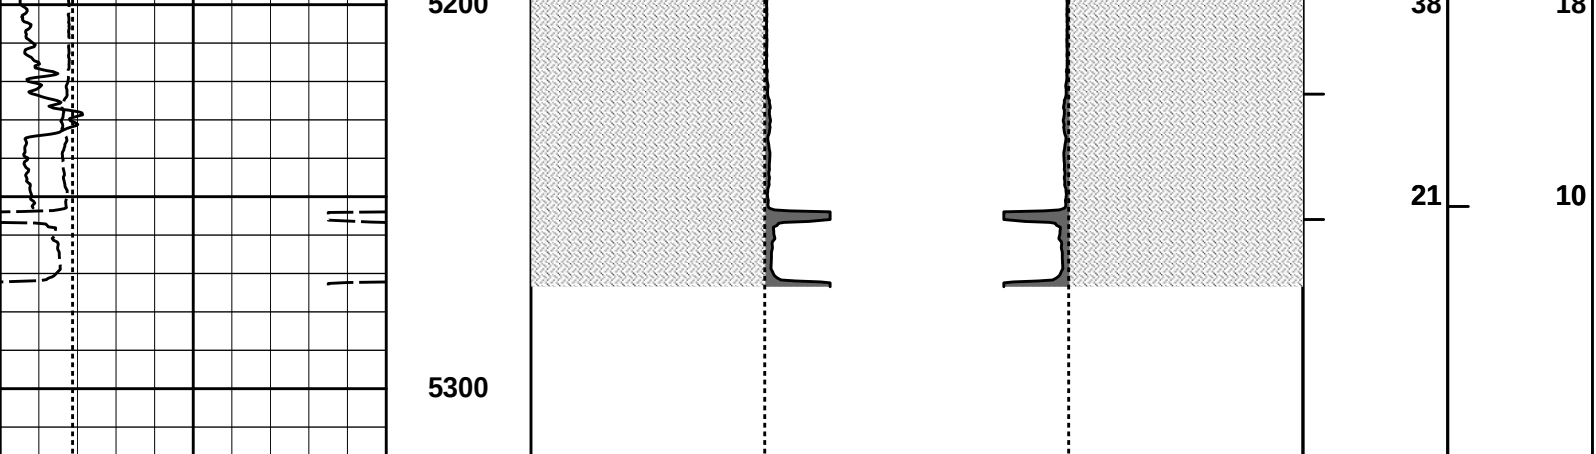

6	Caliper	16	MD 1 : 600 ft	20	Caliper	0	0	Caliper	20	BHVT	AHVT
6	inches				inches			inches			
6	Bit Size	16		20	Bit Size	0	0	Bit Size	20		
	inches										
0	Gamma API	150									
	api				MUDCAKE			MUDCAKE			

HALLIBURTON


Plot Time: 19-Jul-14 22:22:06
Plot Range: 1750 ft to 5317.58 ft
Data: SPENCE_4-28\Well Based\IR1 CASING\
Plot File: \\LOCAL-1\SPENCE_4-28\Well Based\AHV\AHV_2_IQ_LIB

ANNULAR HOLE VOLUME PLOT

HALLIBURTON

TOOL STRING DIAGRAM REPORT

Description	Overbody Description	O.D.	Diagram	Sensors @ Delays	Length	Accumulated Length
RWCH-12156658 135.00 lbs		Ø 3.625 in →		← Load Cell @ 76.35 ft ← BH Temperature @ 75.79 ft	6.25 ft	80.04 ft
SP Sub-12345678 60.00 lbs		Ø 3.625 in →		← SP @ 72.01 ft	3.74 ft	73.79 ft
GTET-10811258 165.00 lbs		Ø 3.625 in →		← GammaRay @ 63.99 ft	8.52 ft	70.05 ft
						61.53 ft

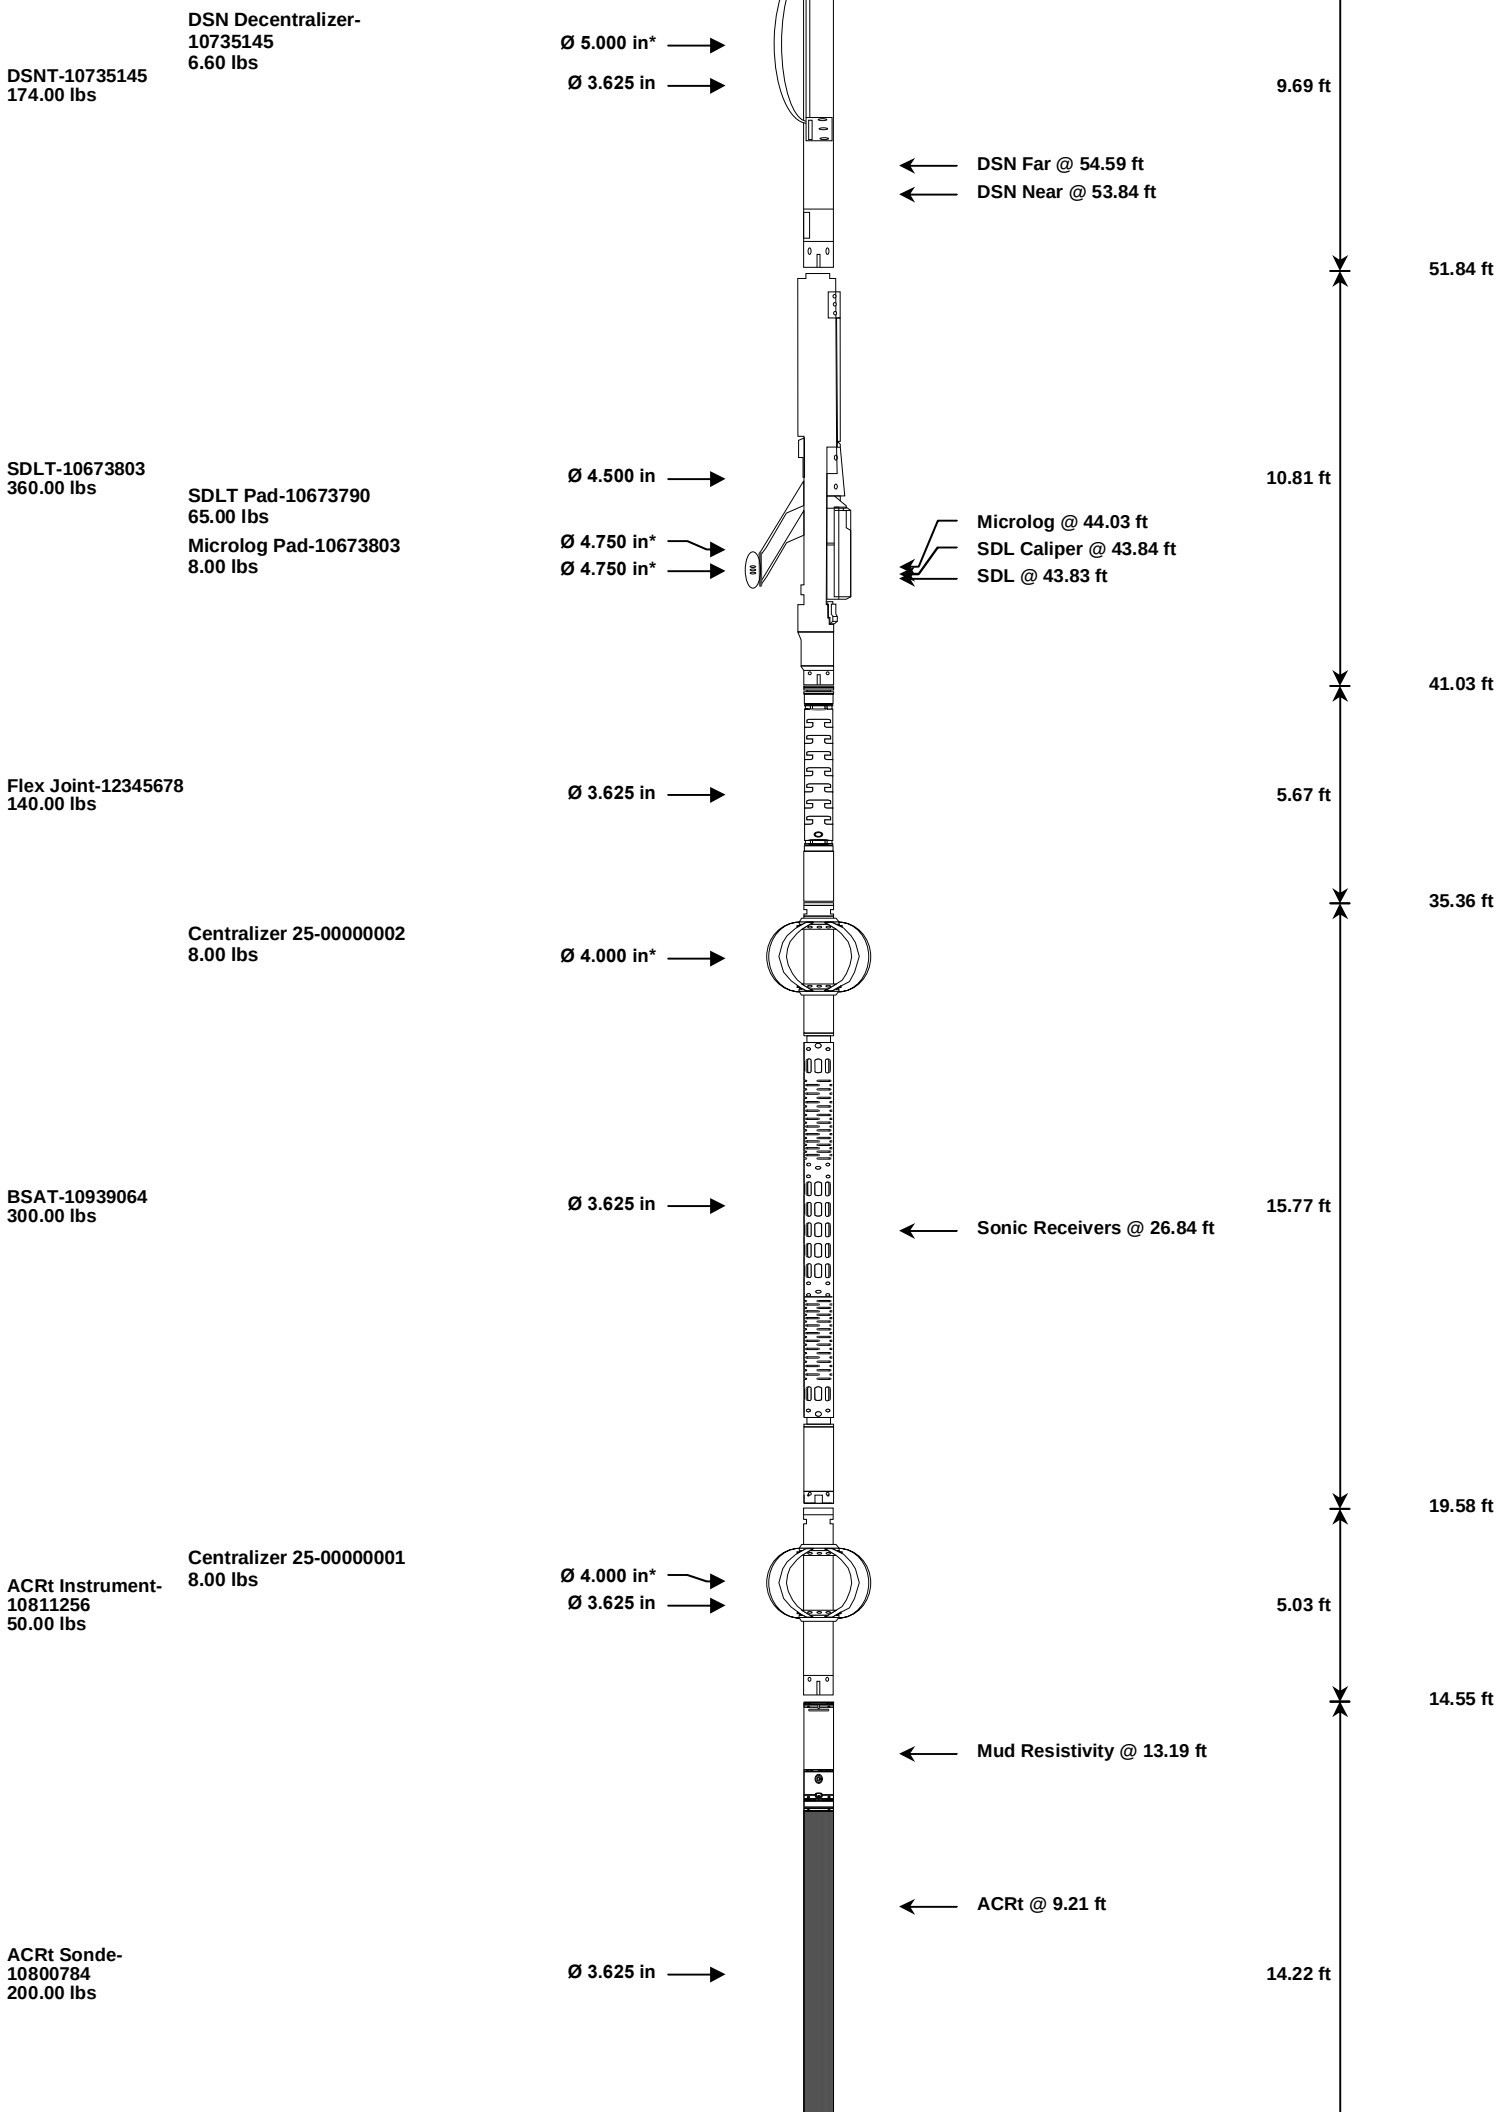

Bull Nose-00000668
5.00 lbs

Ø 2.750 in →



0.33 ft
0.33 ft
0.00 ft

Mnemonic	Tool Name	Serial Number	Weight (lbs)	Length (ft)	Accumulated Length (ft)	Max.Log. Speed (fpm)
RWCH	Releasable Wireline Cable Head	12156658	135.00	6.25	73.79	300.00
SP	SP Sub	12345678	60.00	3.74	70.05	300.00
GTET	Gamma Telemetry Tool	10811258	165.00	8.52	61.53	60.00
DSNT	Dual Spaced Neutron	10735145	174.00	9.69	51.84	60.00
DCNT	DSN Decentralizer	10735145	6.60	5.13	* 55.17	300.00
SDLT	Spectral Density Tool	10673803	360.00	10.81	41.03	60.00
SDLP	Density Insite Pad	10673790	65.00	2.55	* 43.24	60.00
MICP	Microlog Pad	10673803	8.00	1.00	* 43.53	60.00
FLEX	Flex Joint	12345678	140.00	5.67	35.36	300.00
BSAT	Borehole Sonic Array Tool	10939064	300.00	15.77	19.58	60.00
OBCEN	Centralizer - 25 in. Overbody	00000002	8.00	2.08	* 32.89	300.00
ACRt	Array Compensated True Resistivity Instrument Section	10811256	50.00	5.03	14.55	120.00
OBCEN	Centralizer - 25 in. Overbody	00000001	8.00	2.08	* 16.57	300.00
ACRt	Array Compensated True Resistivity Sonde Section	10800784	200.00	14.22	0.33	120.00
BLNS	Bull Nose	00000668	5.00	0.33	0.00	300.00

Total 1,684.60 80.04

* Not included in Total Length and Length Accumulation.

Data: SPENCE_4-28\0001 SP-GTET-DSNT-SDLT-FLEX-BSAT-ACRT-BN\IDLE

Date: 19-Jul-14 19:19:59

HALLIBURTON

PARAMETERS REPORT

Depth (ft)	Tool Name	Mnemonic	Description	Value	Units
TOP					
	SHARED	BS	Bit Size	7.875	in
	SHARED	UBS	Use Bit Size instead of Caliper for all applications.	No	
	SHARED	MDBS	Mud Base	Water	
	SHARED	MDWT	Borehole Fluid Weight	9.400	ppg
	SHARED	WAGT	Weighting Agent	Natural	
	SHARED	BSAL	Borehole salinity	0.00	ppm
	SHARED	FSAL	Formation Salinity NaCl	0.00	ppm
	SHARED	KPCT	Percent K in Mud by Weight?	0.00	%
	SHARED	RMUD	Mud Resistivity	0.500	ohmm
	SHARED	TRM	Temperature of Mud	75.0	degF
	SHARED	CSD	Logging Interval is Cased?	No	
	SHARED	ICOD	AHV Casing OD	5.500	in
	SHARED	ST	Surface Temperature	75.0	degF
	SHARED	TD	Total Well Depth	5362.00	ft
	SHARED	BHT	Bottom Hole Temperature	135.0	degF
	SHARED	SVTM	Navigation and Survey Master Tool	NONE	
	SHARED	AZTM	High Res Z Accelerometer Master Tool	GTET	
	SHARED	TEMM	Temperature Master Tool	NONE	
	Rwa / CrossPlot	XPOK	Process Crossplot?	Yes	
	Rwa / CrossPlot	FCHO	Select Source of F	Automatic	
	Rwa /				

Rwa / CrossPlot	AFAC	Archie A factor	0.6200	
Rwa / CrossPlot	MFAC	Archie M factor	2.1500	
Rwa / CrossPlot	RMFR	Rmf Reference	0.10	ohmm
Rwa / CrossPlot	TMFR	Rmf Ref Temp	75.00	degF
Rwa / CrossPlot	RWA	Resistivity of Formation Water	0.05	ohmm
Rwa / CrossPlot	ADP	Use Air Porosity to calculate CrossplotPhi	No	
Rwa / CrossPlot	BHSM	Borehole Size Source Tool	SDLT	
GTET	GROK	Process Gamma Ray?	Yes	
GTET	GRSO	Gamma Tool Standoff	0.000	in
GTET	GEOK	Process Gamma Ray EVR?	No	
GTET	TPOS	Tool Position for Gamma Ray Tools.	Eccentered	
GTET	BHSM	Borehole Size Source Tool	SDLT	
DSNT	DNOK	Process DSN?	Yes	
DSNT	DEOK	Process DSN EVR?	No	
DSNT	NLIT	Neutron Lithology	Limestone	
DSNT	DNSO	DSN Standoff - 0.25 in (6.35 mm) Recommended	0.250	in
DSNT	DNTP	Temperature Correction Type	None	
DSNT	DPRS	DSN Pressure Correction Type	None	
DSNT	SHCO	View More Correction Options	No	
DSNT	UTVD	Use TVD for Gradient Corrections?	No	
DSNT	LHWT	Logging Horizontal Water Tank?	No	
DSNT	BHSM	Borehole Size Source Tool	SDLT	
SDLT	CLOK	Process Caliper Outputs?	Yes	
SDLT Pad	DNOK	Process Density ?	Yes	
SDLT Pad	DNOK	Process Density EVR?	No	
SDLT Pad	CB	Logging Calibration Blocks?	No	
SDLT Pad	SPVT	SDLT Pad Temperature Valid?	Yes	
SDLT Pad	DTWN	Disable temperature warning	No	
SDLT Pad	DMA	Formation Density Matrix	2.710	g/cc
SDLT Pad	DFL	Formation Density Fluid	1.000	g/cc
SDLT Pad	BHSM	Borehole Size Source Tool	SDLT	
Microlog Pad	MLOK	Process MicroLog Outputs?	Yes	
BSAT	MBOK	Compute BCAS Results?	Yes	
BSAT	FLLO	Frequency Filter Low Pass Value?	5000	Hz
BSAT	FLHI	Frequency Filter High Pass Value?	27000	Hz
BSAT	DTFL	Delta -T Fluid	189.00	uspf
BSAT	DTMT	Delta -T Matrix Type	User define	
BSAT	DTMA	Delta -T Matrix	47.60	uspf
BSAT	DTSH	Delta -T Shale	100.00	uspf
BSAT	SPEQ	Acoustic Porosity Equation	Wylie	
ACRt Sonde	RTOK	Process ACRT?	Yes	
ACRt Sonde	MNSO	Minimum Tool Standoff	1.50	in
ACRt Sonde	TCS1	Temperature Correction Source	FP Lwr & FP Up	
ACRt Sonde	TPOS	Tool Position	Free Hanging	
ACRt Sonde	RMOP	Rmud Source	Mud Cell	
ACRt Sonde	RMIN	Minimum Resistivity for MAP	0.20	ohmm
ACRt Sonde	RMIN	Maximum Resistivity for MAP	200.00	ohmm
ACRt Sonde	THQY	Threshold Quality	0.50	
ACRt Sonde	MRFX	Fixed mud resistivity	2000	ohmm
ACRt Sonde	BHSM	Borehole Size Source Tool	SDLT	
BOTTOM				

CALIBRATION REPORT

NATURAL GAMMA RAY TOOL SHOP CALIBRATION

Tool Name:	GTET - 10811258	Reference Calibration Date:	25-Apr-14 08:20:22
Engineer:	THOMAS K HYDE	Calibration Date:	25-Apr-14 08:23:37
Software Version:	WL INSITE R4.2.0 (Build 2)	Calibration Version:	1

Calibrator Source S/N: TB-185
Calibrator API Reference:228.00 api
Equivalent Calibrator API Reference:232.0 api

Measurement	Measured	Calibrated	Units
Background	44.8	44.7	api
Background + Calibrator	277.2	276.7	api
Calibrator	232.4	232.0	api

NATURAL GAMMA RAY TOOL FIELD CALIBRATION

Tool Name:	GTET - 10811258	Reference Calibration Date:	25-Apr-14 08:23:37
Engineer:	SHELDON INGERSOLL	Calibration Date:	19-Jul-14 14:33:05
Software Version:	WL INSITE R4.2.0 (Build 2)	Calibration Version:	1

Calibrator Source S/N: TB-185
Calibrator API Reference:228.00 api
Equivalent Calibrator API Reference:232.0 api

Field Verification	Shop	Field	Units
Background	44.7	43.4	api
Background + Calibrator	276.7	275.5	api
Calibrator	232.0	232.1	api

Shop	Field	Difference	Tolerance
232.0	232.1	-0.1	+/- 9.00

DENSITY CALIPER SHOP CALIBRATION

Tool Name:	SDLT - 10673803	Reference Calibration Date:	02-Jul-14 18:16:36
Engineer:	SUHAIL BISHTI	Calibration Date:	02-Jul-14 18:21:32
Software Version:	WL INSITE R4.2.0 (Build 2)	Calibration Version:	1
Host Tool Name:	DSNT - 10735145		

CALIBRATION COEFFICIENTS

Measurement	Previous Value	New Value	Control Limit On New Value
Pad Offset	-4014.14	-4142.26	-7000.00 - -1000.00
Pad Gain	0.0003813	0.0003886	0.000200 - 0.000600
Arm Offset	-4605.08	-4426.09	-5000.00 - 3000.00
Arm Gain	0.0004867	0.0004703	0.000300 - 0.000700
Arm Power	-0.000003958	-0.000002743	-0.000010000 - 0.000010000

The ring diameter is computed from: DIAMETER = PAD EXTENSION + ARM EXTENSION + TOOL DIAMETER
Tool Diameter: 4.50 in

CALIBRATION RINGS

Measurement	Current Reading (Previous Coeff.)	Calibrated (New Coeff.)	Change	Control Limit On New Value
-------------	-----------------------------------	-------------------------	--------	----------------------------

PAD EXTENSION:					
Small Ring (in)	2.01	2.00	-0.01	+/- 0.20	
Medium Ring (in)	3.73	3.75	0.02	+/- 0.20	
RING DIAMETER:					
Small Ring (in)	6.53	6.50	-0.03	+/- 0.20	
Medium Ring (in)	8.31	8.25	-0.06	+/- 0.20	
Large Ring (in)	15.01	15.00	-0.01	+/- 0.20	
PASS/FAIL SUMMARY					
Calibration-Coefficients Range Check:			Passed		
Ring-Measurement Check:			Passed		
PASS/FAIL SUMMARY					
Calibration-Coefficients Range Check:			Passed		

SDLT CALIPER FIELD CALIBRATION				
Tool Name:	SDLT - 10673803		Reference Calibration Date:	02-Jul-14 18:21:32
Engineer:	SHELDON INGERSOLL		Calibration Date:	19-Jul-14 14:34:25
Software Version:	WL INSITE R4.2.0 (Build 2)		Calibration Version:	1
MEASURED CALIPER VALUES				
Measurement	Shop	Field	Change	Control Limit On New Value
Pad Extension	3.75	3.76	0.01	+/- 0.10
Ring Diameter	8.25	8.33	0.08	+/- 0.15
PASS/FAIL SUMMARY				
Pad Extension Check:			Passed	
Diameter Check:			Passed	

CALIBRATION SUMMARY						
Sensor	Shop	Field	Post	Difference	Tolerance	Units
GTET-10811258						
Gamma Ray Calibrator	232.0	232.1	-----	-0.1	+/- 9.00	api
SDLT-10673803						
Pad Extension	3.75	3.76	-----	-0.01	+/-0.10	in
Ring Diameter	8.25	8.33	-----	-0.08	+/-0.15	in
Data: SPENCE_4-28\0001 SP-GTET-DSNT-SDLT-FLEX-BSAT-ACRT-BN\004 19-Jul-14 20:34 Up @5318.3f					Date: 19-Jul-14 21:35:03	

HALLIBURTON					
INPUTS, DELAYS AND FILTERS TABLE					
Mnemonic		Input Description	Delay (ft)	Filter Type	Filter Length (ft)
Depth Panel					
TENS	Tension		0.00	NO	
Rwa / CrossPlot					
TPUL	Tension Pull		80.04	NO	
BS	Bit Size		80.04	NO	
HDIA	Measured Hole Diameter		0.00	NO	
RWCH					
DHTN	DownholeTension		0.00	BLK	0.000

SP Sub				
PLTC	Plot Control Mask	72.01	NO	
SP	Spontaneous Potential	72.01	BLK	1.250
SPR	Raw Spontaneous Potential	72.01	NO	
SPO	Spontaneous Potential Offset	72.01	NO	
GTET				
TPUL	Tension Pull	63.99	NO	
GR	Natural Gamma Ray API	63.99	TRI	1.750
GRU	Unfiltered Natural Gamma Ray API	63.99	NO	
EGR	Natural Gamma Ray API with Enhanced Vertical Resolution	63.99	W	1.416 , 0.750
HDIA	Measured Hole Diameter	0.00	NO	
ACCZ	Accelerometer Z	0.00	BLK	0.083
DEVI	Inclination	0.00	NO	
DSNT				
TPUL	Tension Pull	53.74	NO	
RNDS	Near Detector Telemetry Counts	53.84	BLK	1.417
RFDS	Far Detector Telemetry Counts	54.59	TRI	0.583
DNTT	DSN Tool Temperature	53.84	NO	
DSNS	DSN Tool Status	53.74	NO	
ERND	Near Detector Telemetry Counts EVR	53.84	BLK	0.000
ERFD	Far Detector Telemetry Counts EVR	54.59	BLK	0.000
ENTM	DSN Tool Temperature EVR	53.84	NO	
HDIA	Measured Hole Diameter	0.00	NO	
SDLT				
TPUL	Tension Pull	43.84	NO	
PCAL	Pad Caliper	43.84	TRI	0.250
ACAL	Arm Caliper	43.84	TRI	0.250
BSAT				
TPUL	Tension Pull	26.84	NO	
STAT	Status	26.84	NO	
DLYT	Delay Time	26.84	NO	
SI	Sample Interval	26.84	NO	
TXRX	Raw Telemetry 10 Receivers	26.84	NO	
FRMC	Tool Frame Count	26.84	NO	
GMOD	Gain processing mode	19.58	NO	
ACRt Sonde				
TPUL	Tension Pull	2.73	NO	
F1R1	ACRT 12KHz - 80in R value	8.98	BLK	0.000
F1X1	ACRT 12KHz - 80in X value	8.98	BLK	0.000
F1R2	ACRT 12KHz - 50in R value	6.48	BLK	0.000
F1X2	ACRT 12KHz - 50in X value	6.48	BLK	0.000
F1R3	ACRT 12KHz - 29in R value	4.98	BLK	0.000
F1X3	ACRT 12KHz - 29in X value	4.98	BLK	0.000
F1R4	ACRT 12KHz - 17in R value	3.98	BLK	0.000
F1X4	ACRT 12KHz - 17in X value	3.98	BLK	0.000
F1R5	ACRT 12KHz - 10in R value	3.48	BLK	0.000
F1X5	ACRT 12KHz - 10in X value	3.48	BLK	0.000
F1R6	ACRT 12KHz - 6in R value	3.23	BLK	0.000
F1X6	ACRT 12KHz - 6in X value	3.23	BLK	0.000
F2R1	ACRT 36KHz - 80in R value	8.98	BLK	0.000

F2X1	ACRT 36KHz - 80in X value	8.98	BLK	0.000
F2R2	ACRT 36KHz - 50in R value	6.48	BLK	0.000
F2X2	ACRT 36KHz - 50in X value	6.48	BLK	0.000
F2R3	ACRT 36KHz - 29in R value	4.98	BLK	0.000
F2X3	ACRT 36KHz - 29in X value	4.98	BLK	0.000
F2R4	ACRT 36KHz - 17in R value	3.98	BLK	0.000
F2X4	ACRT 36KHz - 17in X value	3.98	BLK	0.000
F2R5	ACRT 36KHz - 10in R value	3.48	BLK	0.000
F2X5	ACRT 36KHz - 10in X value	3.48	BLK	0.000
F2R6	ACRT 36KHz - 6in R value	3.23	BLK	0.000
F2X6	ACRT 36KHz - 6in X value	3.23	BLK	0.000
F3R1	ACRT 72KHz - 80in R value	8.98	BLK	0.000
F3X1	ACRT 72KHz - 80in X value	8.98	BLK	0.000
F3R2	ACRT 72KHz - 50in R value	6.48	BLK	0.000
F3X2	ACRT 72KHz - 50in X value	6.48	BLK	0.000
F3R3	ACRT 72KHz - 29in R value	4.98	BLK	0.000
F3X3	ACRT 72KHz - 29in X value	4.98	BLK	0.000
F3R4	ACRT 72KHz - 17in R value	3.98	BLK	0.000
F3X4	ACRT 72KHz - 17in X value	3.98	BLK	0.000
F3R5	ACRT 72KHz - 10in R value	3.48	BLK	0.000
F3X5	ACRT 72KHz - 10in X value	3.48	BLK	0.000
F3R6	ACRT 72KHz - 6in R value	3.23	BLK	0.000
F3X6	ACRT 72KHz - 6in X value	3.23	BLK	0.000
RMUD	Mud Resistivity	12.52	BLK	0.000
F1RT	Transmitter Reference 12 KHz Real Signal	2.73	BLK	0.000
F1XT	Transmitter Reference 12 KHz Imaginary Signal	2.73	BLK	0.000
F2RT	Transmitter Reference 36 KHz Real Signal	2.73	BLK	0.000
F2XT	Transmitter Reference 36 KHz Imaginary Signal	2.73	BLK	0.000
F3RT	Transmitter Reference 72 KHz Real Signal	2.73	BLK	0.000
F3XT	Transmitter Reference 72 KHz Imaginary Signal	2.73	BLK	0.000
TFPU	Upper Feedpipe Temperature Calculated	2.73	BLK	0.000
TFPL	Lower Feedpipe Temperature Calculated	2.73	BLK	0.000
ITMP	Instrument Temperature	2.73	BLK	0.000
TCVA	Temperature Correction Values Loop Off	2.73	NO	
TIDV	Instrument Temperature Derivative	2.73	NO	
TUDV	Upper Temperature Derivative	2.73	NO	
TLDV	Lower Temperature Derivative	2.73	NO	
TRBD	Receiver Board Temperature	2.73	NO	
HDIA	Measured Hole Diameter	0.00	NO	
SDLT Pad				
TPUL	Tension Pull	43.83	NO	
NAB	Near Above	43.66	BLK	0.920
NHI	Near Cesium High	43.66	BLK	0.920
NLO	Near Cesium Low	43.66	BLK	0.920
NVA	Near Valley	43.66	BLK	0.920
NBA	Near Barite	43.66	BLK	0.920
NDE	Near Density	43.66	BLK	0.920
NPK	Near Peak	43.66	BLK	0.920
NLI	Near Lithology	43.66	BLK	0.920
NBAU	Near Barite Unfiltered	43.66	BLK	0.250
NLIU	Near Lithology Unfiltered	43.66	BLK	0.250
FAB	Far Above	44.01	BLK	0.250
FHI	Far Cesium High	44.01	BLK	0.250
FLO	Far Cesium Low	44.01	BLK	0.250
FVA	Far Valley	44.01	BLK	0.250

FVA	Far Valley	44.01	BLK	0.250
FBA	Far Barite	44.01	BLK	0.250
FDE	Far Density	44.01	BLK	0.250
FPK	Far Peak	44.01	BLK	0.250
FLI	Far Lithology	44.01	BLK	0.250
PTMP	Pad Temperature	43.84	BLK	0.920
NHV	Near Detector High Voltage	43.24	NO	
FHV	Far Detector High Voltage	43.24	NO	
ITMP	Instrument Temperature	43.24	NO	
DDHV	Detector High Voltage	43.24	NO	
HDIA	Measured Hole Diameter	0.00	NO	
Microlog Pad				
TPUL	Tension Pull	44.03	NO	
MINV	Microlog Lateral	44.03	BLK	0.750
MNOR	Microlog Normal	44.03	BLK	0.750
Data: SPENCE_4-28\0001 SP-GTET-DSNT-SDLT-FLEX-BSAT-ACRT-BN\004 19-Jul-14 20:34 Up @5318.3f			Date: 19-Jul-14 21:30:09	

COMPANY	MERIT ENERGY		
WELL	SPENCE 4-28		
FIELD	WILDCAT		
COUNTY	FINNEY	STATE	KANSAS
HALLIBURTON		ANNULAR HOLE VOLUME PLOT	