



**MIDWEST SURVEYS**  
LOGGING - PERFORATING - CONSULTING SERVICES  
P.O. Box 68, Osawatomie, KS 66064  
913 / 755 - 2128

**GAMMA RAY / NEUTRON / CCL**

|                        |                        |      |                                        |        |               |      |                                 |                             |  |  |
|------------------------|------------------------|------|----------------------------------------|--------|---------------|------|---------------------------------|-----------------------------|--|--|
| File No.               | Company JTC Oil, Inc.  |      |                                        |        |               |      |                                 |                             |  |  |
|                        | Well                   |      | Feebeck - Thompson                     |        |               |      |                                 | No. 1-5                     |  |  |
|                        | Field                  |      | Paola / Rantoul                        |        |               |      |                                 |                             |  |  |
|                        | County                 |      | Miami                                  |        | State         |      |                                 | Kansas                      |  |  |
| API# 15-121-31,072     | Location               |      | 1170' FSL & 4620' FEL<br>N/2-N/2-SW-SW |        |               |      |                                 | Other Services<br>Perforate |  |  |
|                        | Sec. 29                |      | Twp. 17s                               |        | Rge. 22e      |      | Elevation                       |                             |  |  |
|                        | Permanent Datum        |      | GL                                     |        | Elevation     |      | 899'                            |                             |  |  |
|                        | Log Measured From      |      | GL                                     |        |               |      | K.B. NA<br>D.F. NA<br>G.L. 899' |                             |  |  |
|                        | Drilling Measured From |      | GL                                     |        |               |      |                                 |                             |  |  |
| Date                   |                        |      | 07-29-2015                             |        |               |      |                                 |                             |  |  |
| Run Number             |                        |      | One                                    |        |               |      |                                 |                             |  |  |
| Depth Driller          |                        |      | 420.0                                  |        |               |      |                                 |                             |  |  |
| Depth Logger           |                        |      | 398.0                                  |        |               |      |                                 |                             |  |  |
| Bottom Logged Interval |                        |      | 397.0                                  |        |               |      |                                 |                             |  |  |
| Top Log Interval       |                        |      | 20.0                                   |        |               |      |                                 |                             |  |  |
| Fluid Level            |                        |      | Full                                   |        |               |      |                                 |                             |  |  |
| Type Fluid             |                        |      | Water                                  |        |               |      |                                 |                             |  |  |
| Density / Viscosity    |                        |      | NA                                     |        |               |      |                                 |                             |  |  |
| Salinity - PPM Cl      |                        |      | NA                                     |        |               |      |                                 |                             |  |  |
| Max Recorded Temp      |                        |      | NA                                     |        |               |      |                                 |                             |  |  |
| Estimated Cement Top   |                        |      | 0.0                                    |        |               |      |                                 |                             |  |  |
| Equipment No.          | Location               |      | 102                                    |        | Oswatomie     |      |                                 |                             |  |  |
| Recorded By            |                        |      | Gary Windisch                          |        |               |      |                                 |                             |  |  |
| Witnessed By           |                        |      | Tom Cain                               |        |               |      |                                 |                             |  |  |
| RUN                    | BORE-HOLE RECORD       |      |                                        |        | CASING RECORD |      |                                 |                             |  |  |
| No.                    | BIT                    | FROM | TO                                     | SIZE   | WGT.          | FROM | TO                              |                             |  |  |
| One                    | 9.875"                 | 0.0  | 20.0                                   | 7.00"  | 17.0#         | 0.0  | 20.0                            |                             |  |  |
| Two                    | 5.625"                 | 20.0 | 420.0                                  | 2.875" | 6.5#          | 0.0  | 398.0                           |                             |  |  |
|                        |                        |      |                                        |        |               |      |                                 |                             |  |  |
|                        |                        |      |                                        |        |               |      |                                 |                             |  |  |

<<< Fold Here >>>


All interpretations are opinions based on inferences from electrical or other measurements and we cannot and do not guarantee the accuracy or correctness of any interpretation, and we shall not, except in the case of gross or willful negligence on our part, be liable or responsible for any loss, costs, damages, or expenses incurred or sustained by anyone resulting from any interpretation made by any of our officers, agents or employees. These interpretations are also subject to our general terms and conditions set out in our current Price Schedule.

Comments

Drilling Contractor :  
JTC Oil, Inc.

Database File: feebeck 5it.db  
Dataset Pathname: pass1  
Presentation Format: gr-n-ccl  
Dataset Creation: Wed Jul 29 12:09:41 2015 by Log SCH 111116  
Charted by: Depth in Feet scaled 1:240

|     |                 |     |          |     |               |      |
|-----|-----------------|-----|----------|-----|---------------|------|
| 0   | Gamma Ray (cps) | 150 | -1 CCL 1 | 100 | Neutron (cps) | 1900 |
| 150 | Gamma Ray (cps) | 300 |          |     |               |      |

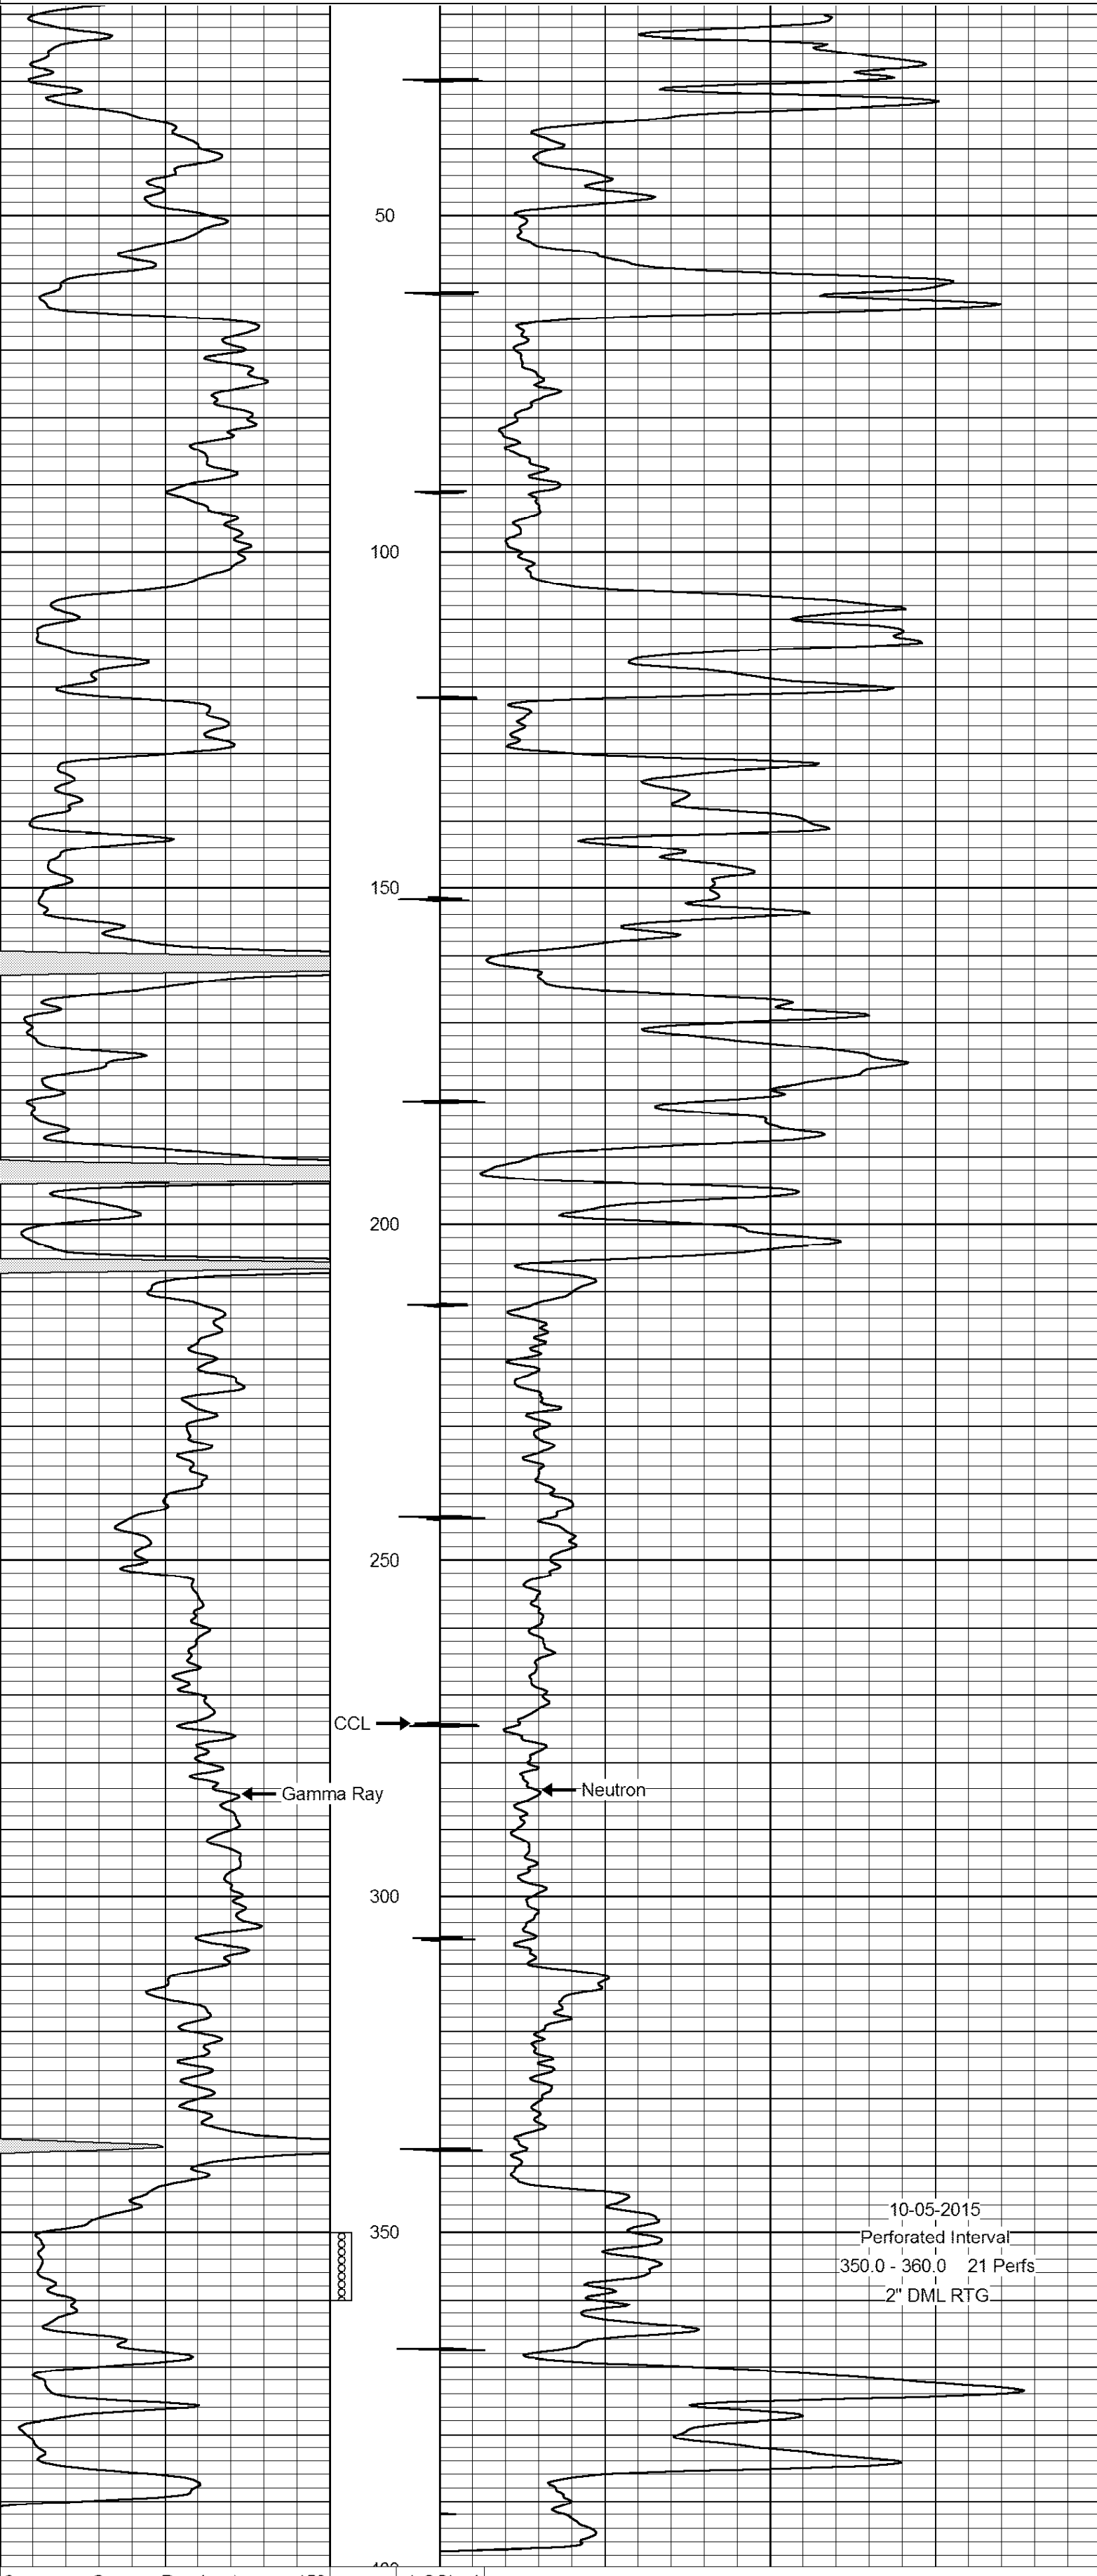

10-05-2015  
Perforated Interval  
350.0 - 360.0 21 Perfs  
2" DML RTG

|     |                 |     |          |     |               |      |
|-----|-----------------|-----|----------|-----|---------------|------|
| 0   | Gamma Ray (cps) | 150 | -1 CCL 1 | 100 | Neutron (cps) | 1900 |
| 150 | Gamma Ray (cps) | 300 |          |     |               |      |