



GAMMA RAY
NEUTRON
COMPLETION LOG

Company TAILWATER, INC.
Well SOUTH KEMPNICH #34-TL
Field GARNETT SHOESTRING
County ANDERSON
State KANSAS

Company TAILWATER, INC.
Well SOUTH KEMPNICH #34-TL
Field GARNETT SHOESTRING
County ANDERSON State KANSAS

Location: API # : 15-003-26397-00-00
1980' FSL & 3175' FEL
W/2 E/2 NE SW
SEC 22 TWP 20S RGE 20E
Permanent Datum G.L. Elevation 967EST.
Log Measured From G.L. D.F.
Drilling Measured From G.L. 967EST.

Date	10-20-2014		
Run Number	1-NEW WELL		
Depth Driller	858'		
Depth Logger	841.5'		
Top Log Interval	SURFACE		
Bottom Logged Interval	841.5'		
Fluid Level	FULL		
Type Fluid	WATER		
Production Casing	2 7/8" @ 848'	7" @ 22.4'	@
Max. Recorded Temp.			
Estimated Cement Top			
Calculated Cement Top			
Amount & Type Cement			
Amount & Type Admix			
Drilling Contractor	EVANS ENERGY		
Equipment Number	107		
Location			
Recorded By	UDEN, D.		
Witnessed By	HUTCHINSON, D.		

<<< Fold Here >>>

All interpretations are opinions based on inferences from electrical or other measurements and we cannot and do not guarantee the accuracy or correctness of any interpretation, and we shall not, except in the case of gross or willful negligence on our part, be liable or responsible for any loss, costs, damages, or expenses incurred or sustained by anyone resulting from any interpretation made by any of our officers, agents or employees. These interpretations are also subject to our general terms and conditions set out in our current Price Schedule.


Comments


THANK YOU

Sensor	Offset (ft)	Schematic	Description	Len (ft)	OD (in)	Wt (lb)

GR	7.59		GR-TITAN_169 (TIT169_001) Titan 1 11/16" Gamma Ray	4.75	1.69	20.00
			CCL-TITAN_169 (TIT169) Titan 1 11/16" Logging CCL	1.83	1.69	7.50
			NEU-TITAN_169 (TIT169_001) Titan 1 11/16" Neutron	4.33	1.69	20.00
NEU	0.63					
Dataset: south kemnich #34-tl.db: field/well/run1/pass2 Total Length: 10.92 ft Total Weight: 47.50 lb O.D. 1.69 in						

0	GR	150	100	NEU	1500	
150	gr	300		13	CCL	-1

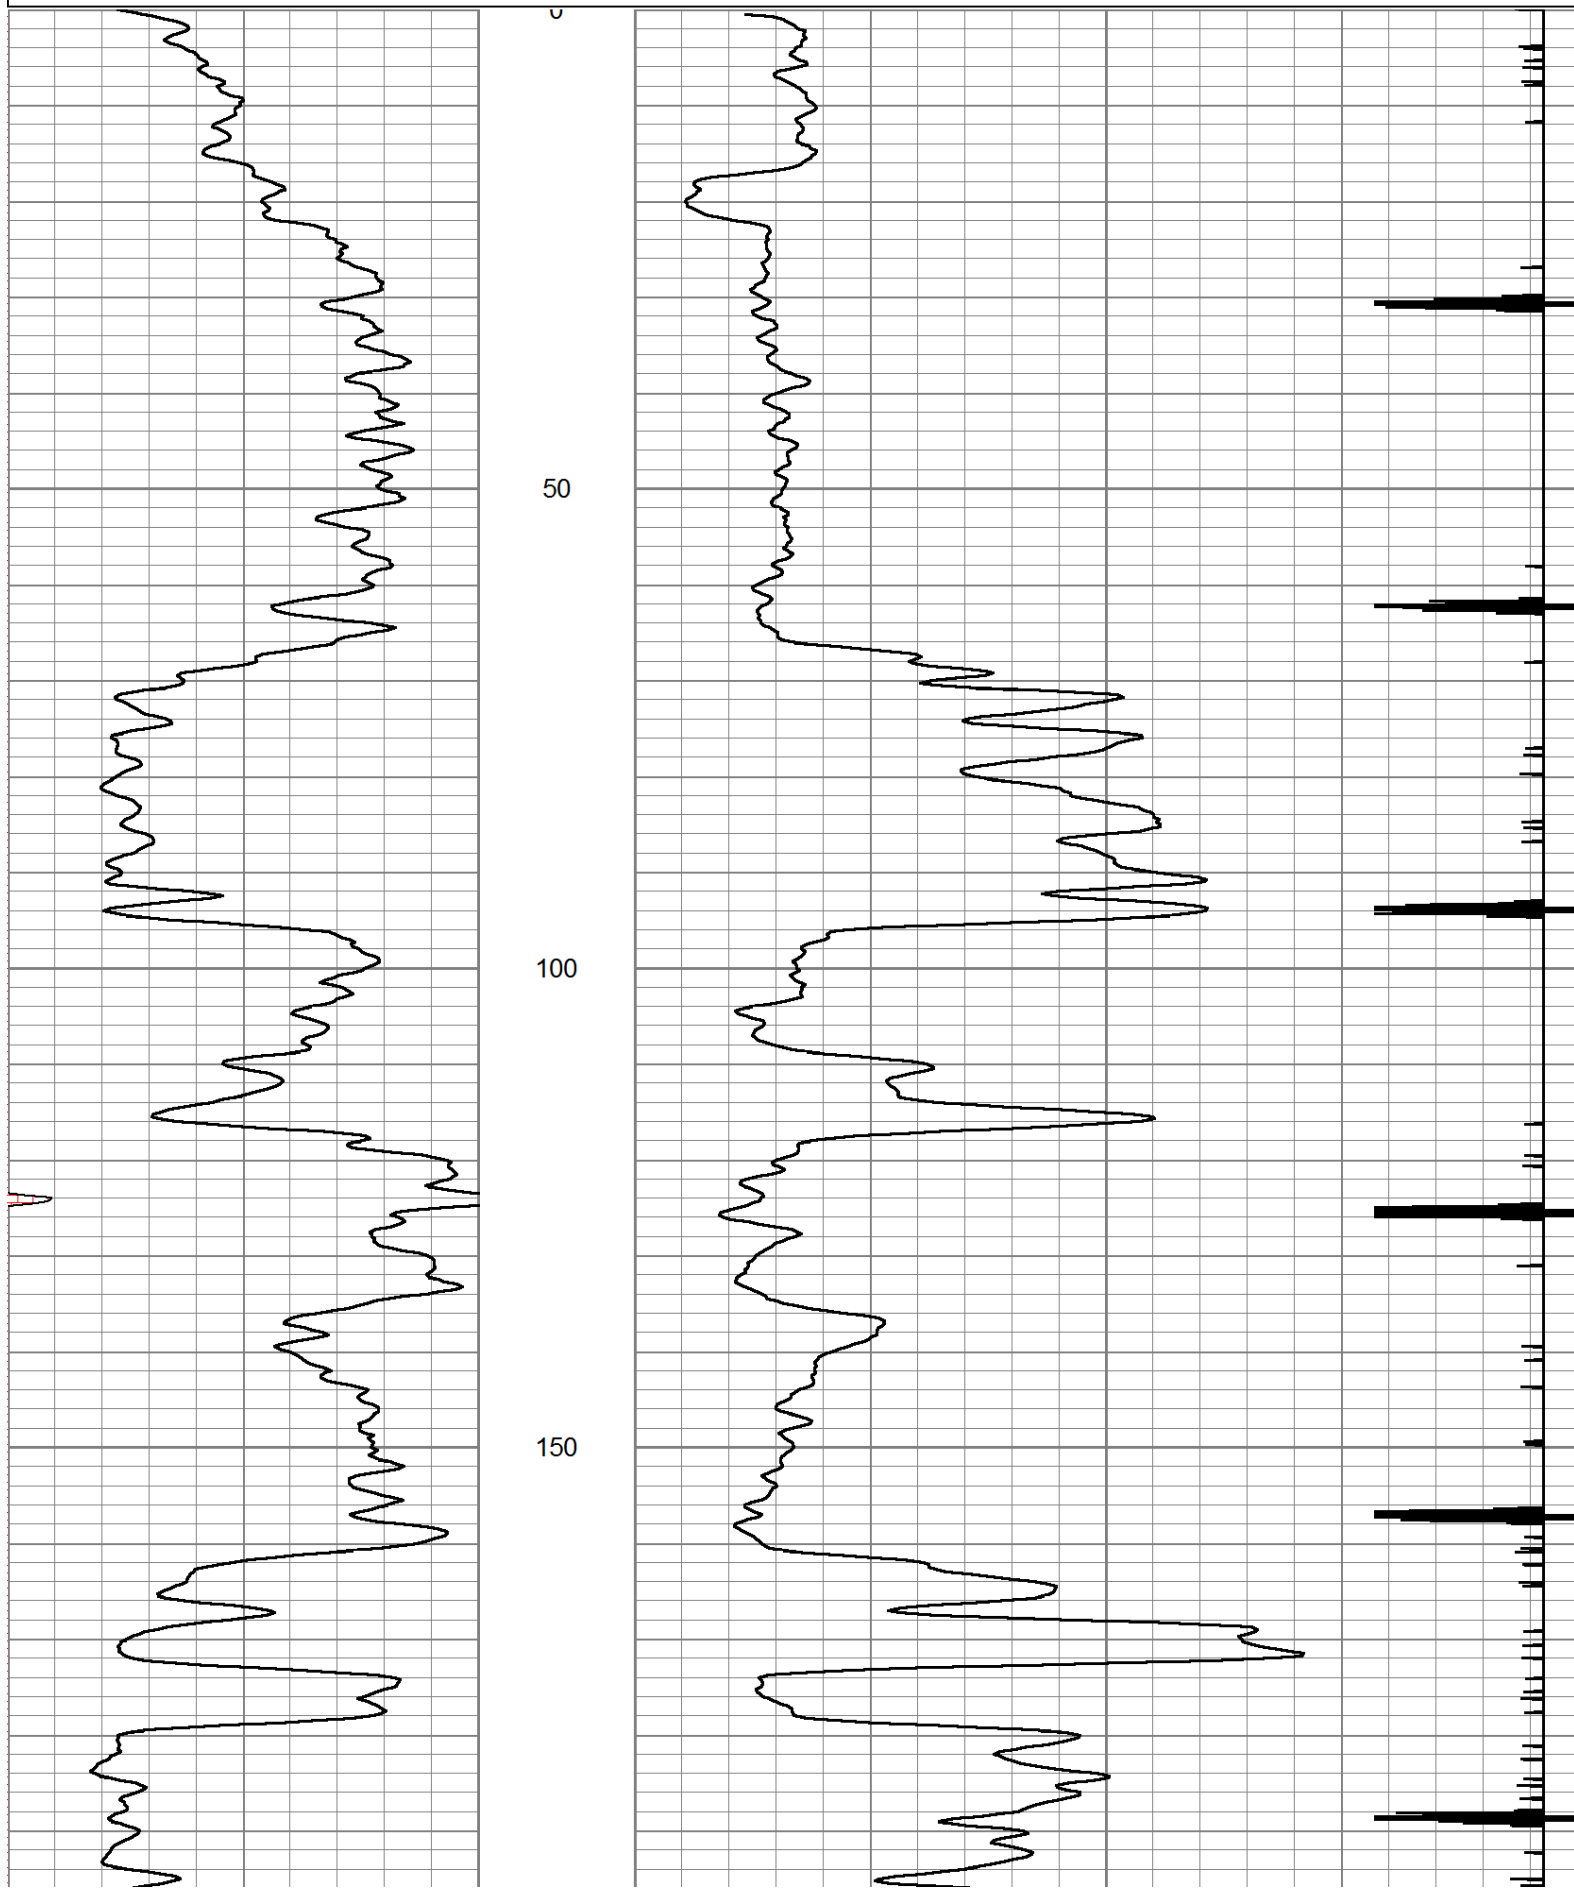

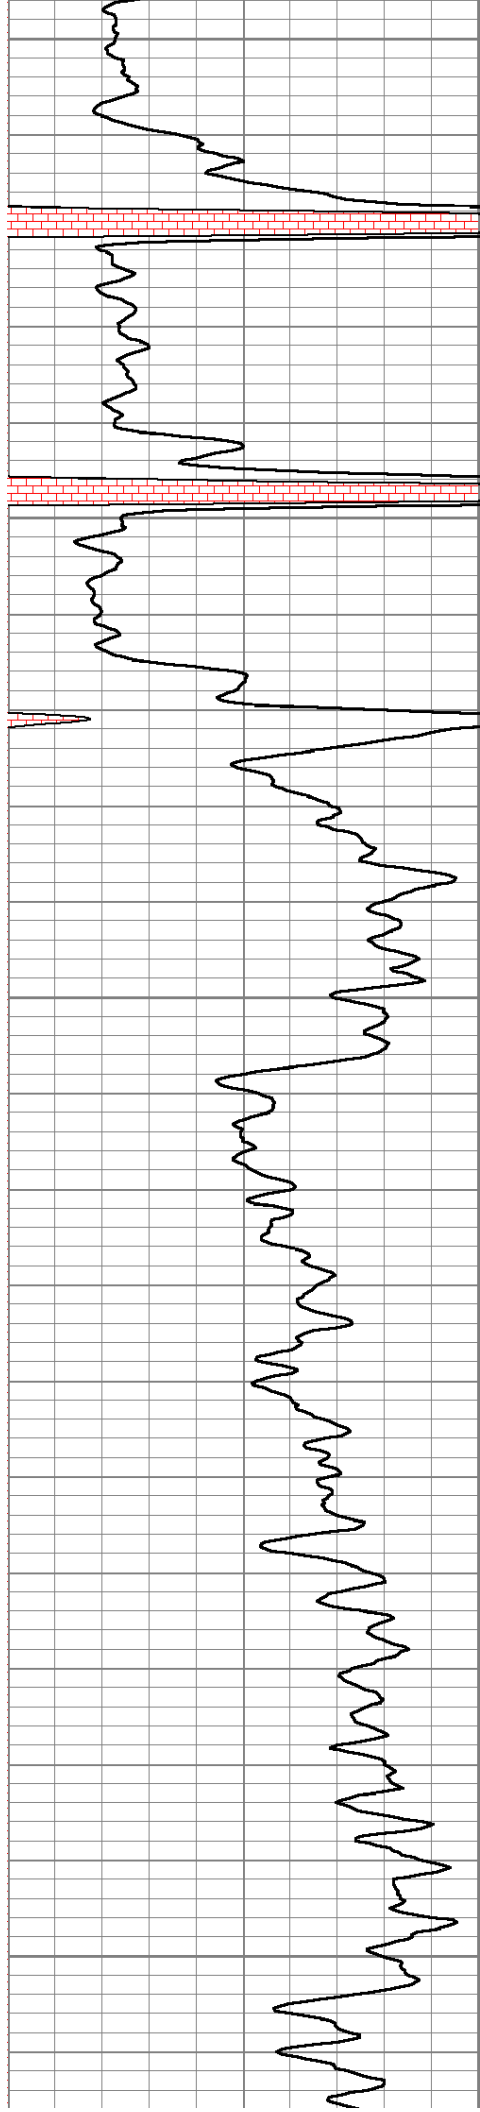


200


250

300

350

400

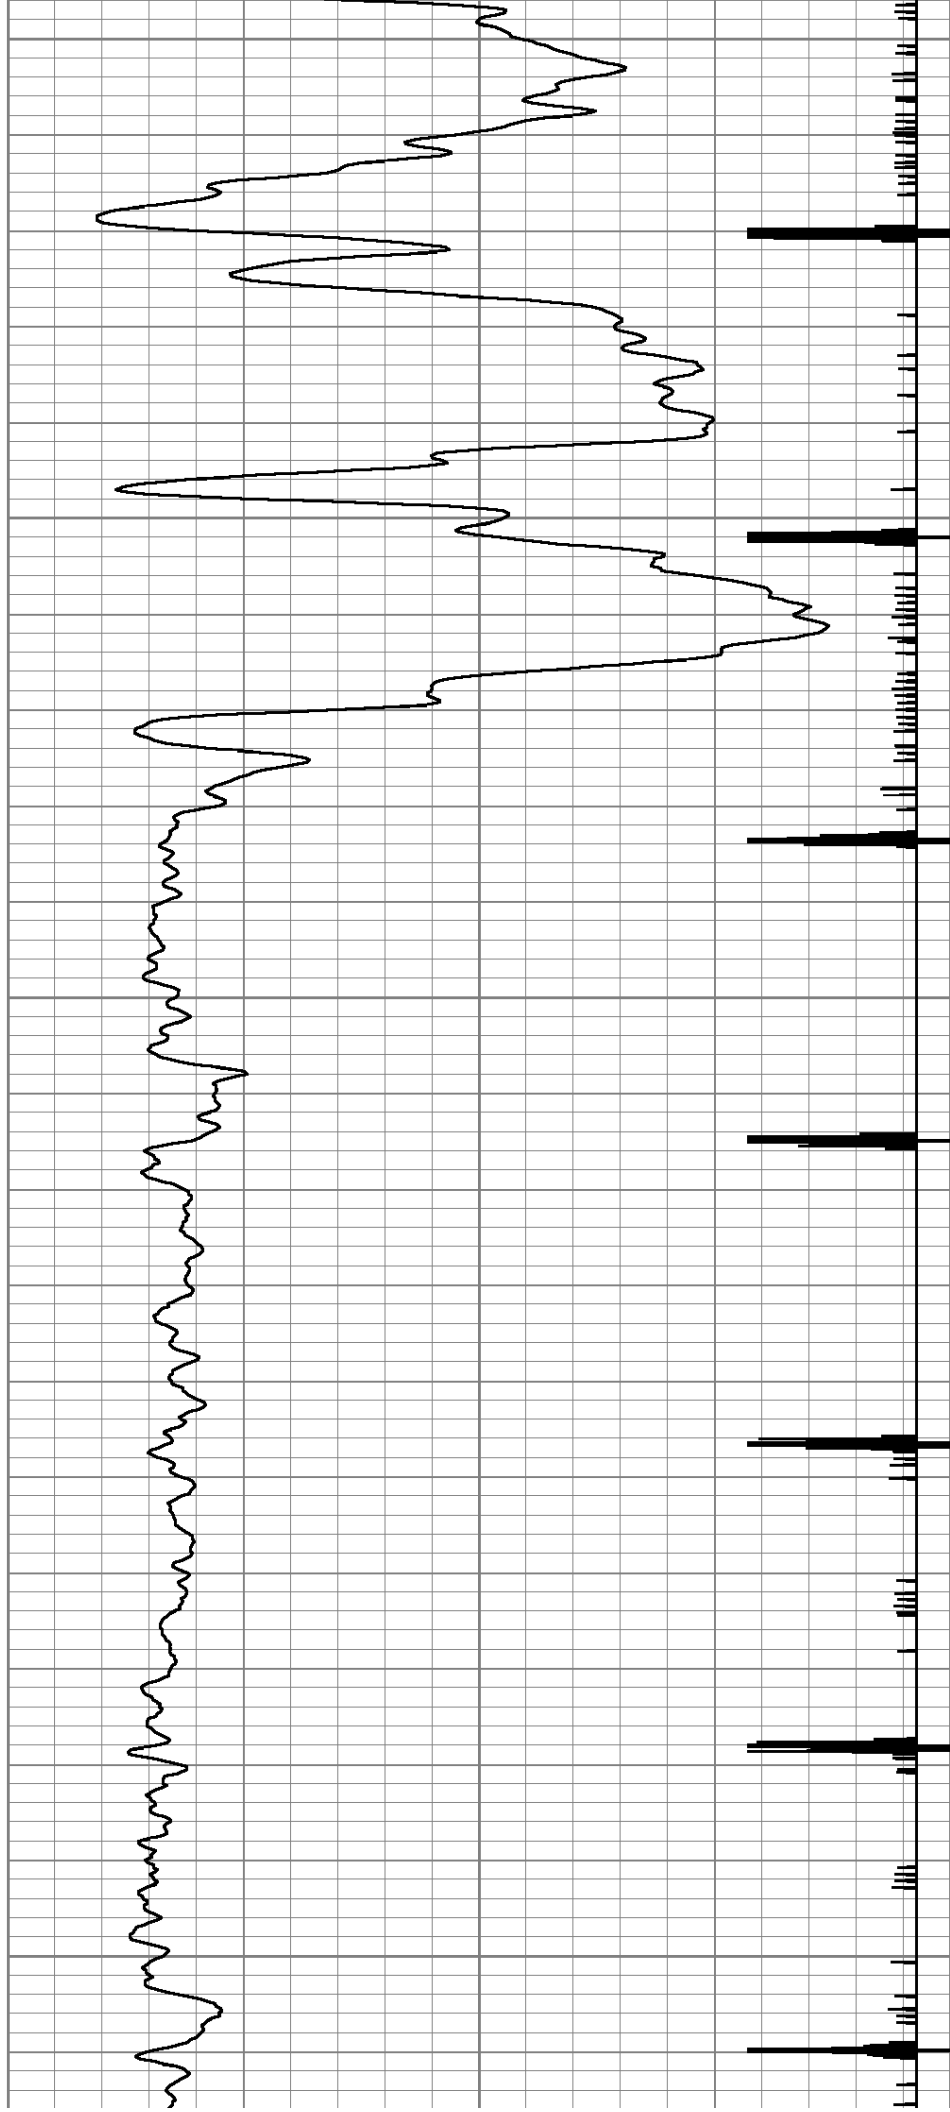

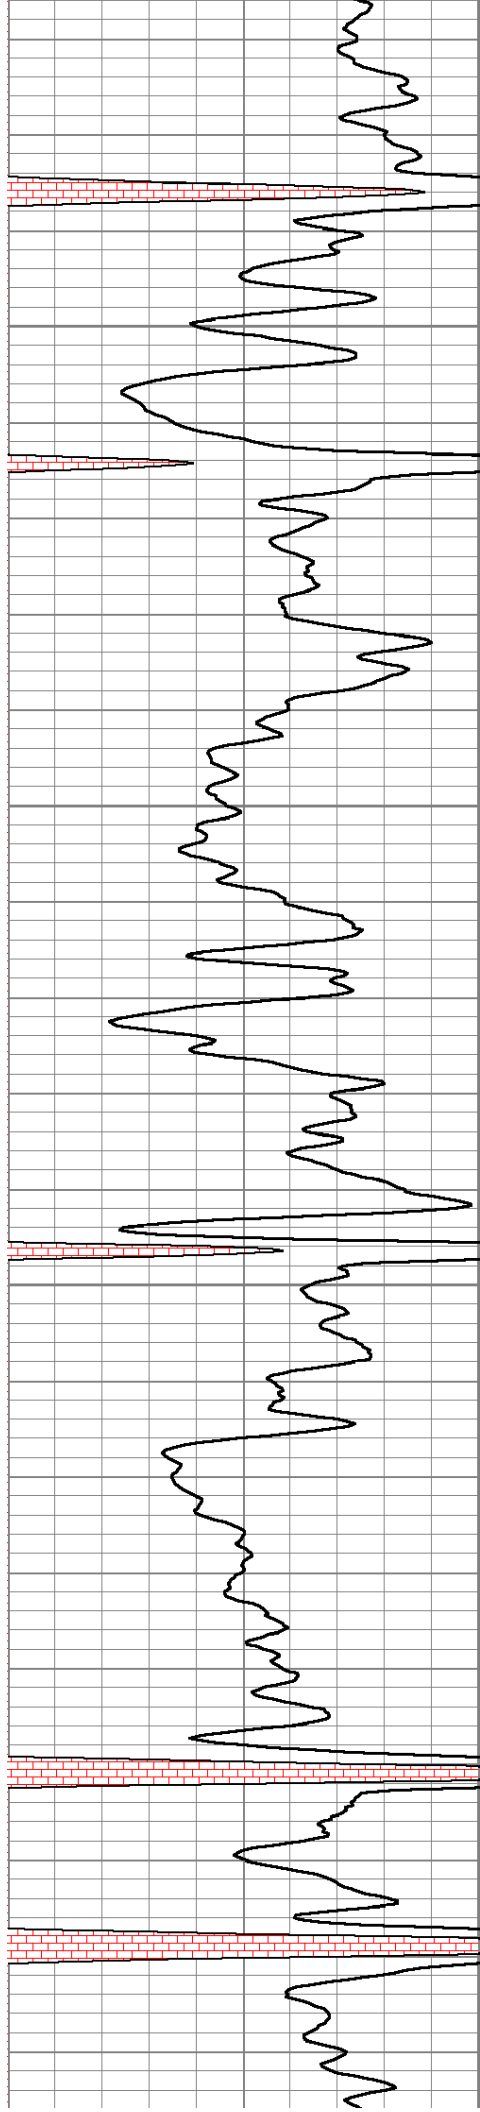




450

500

550

600

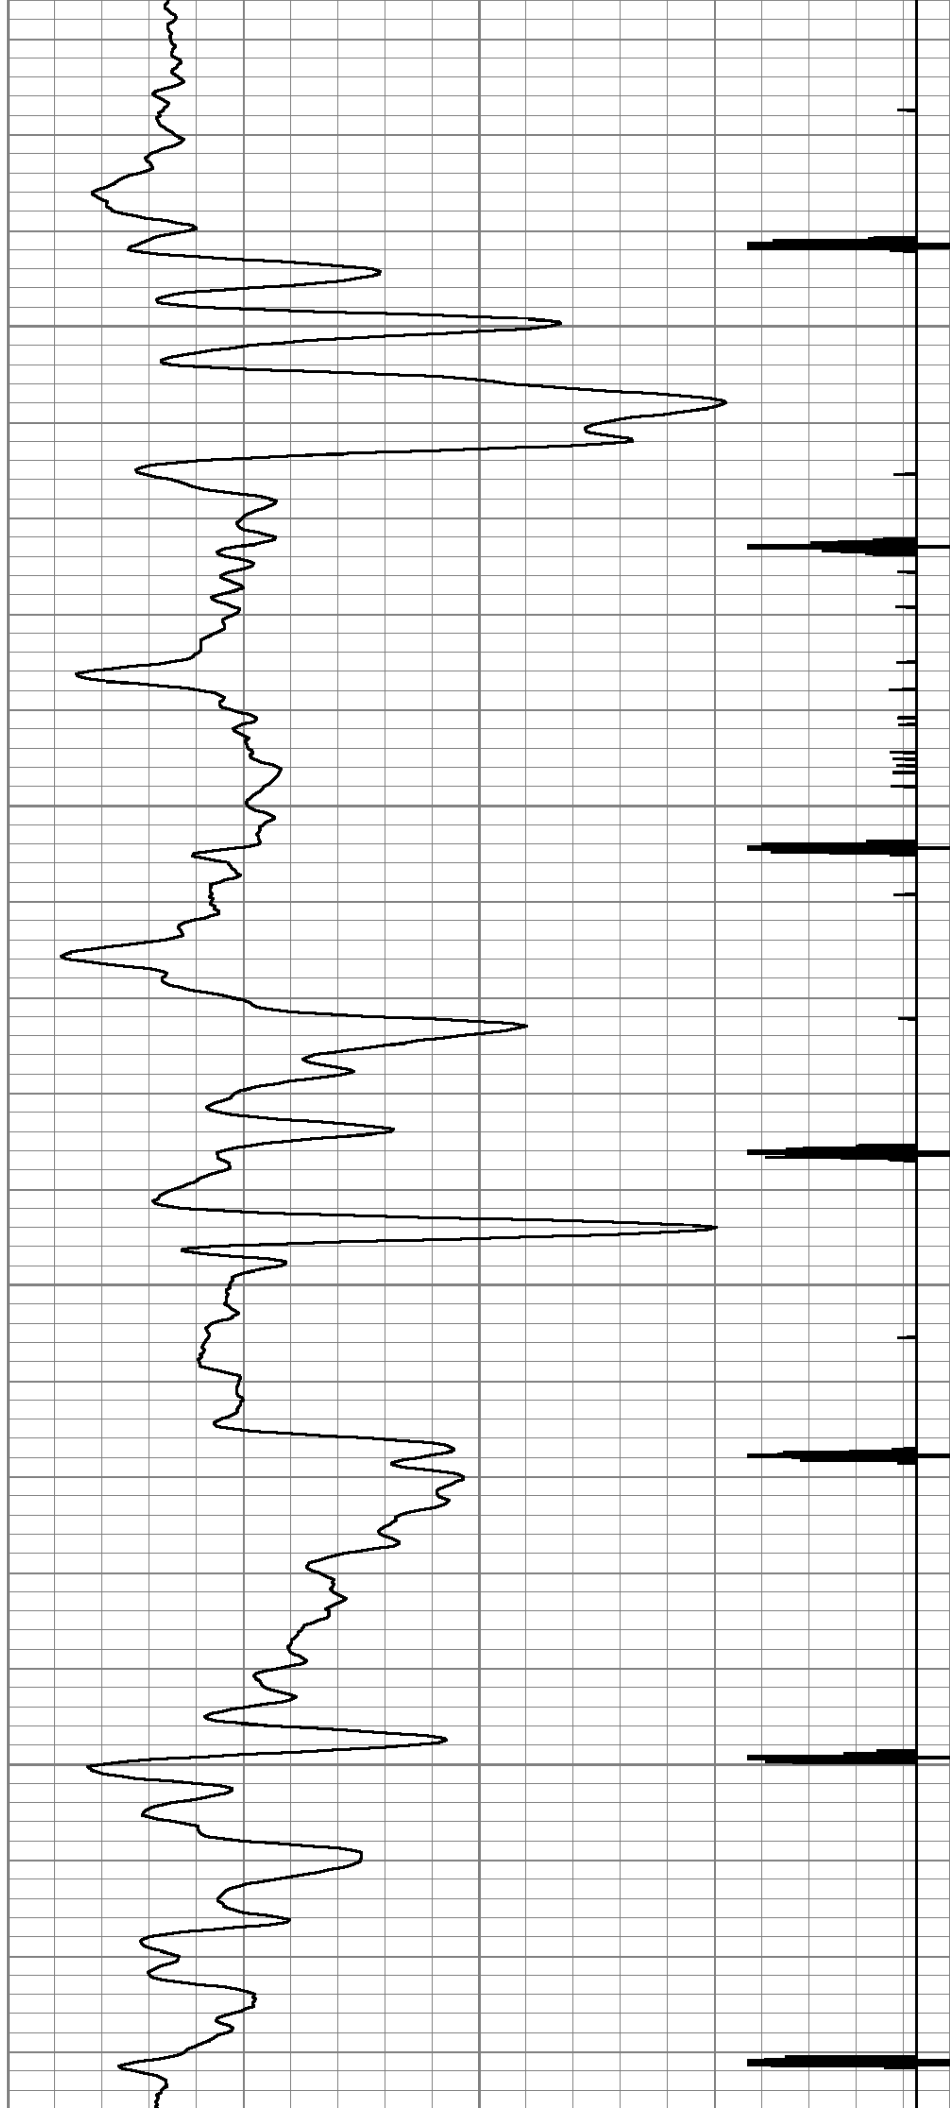

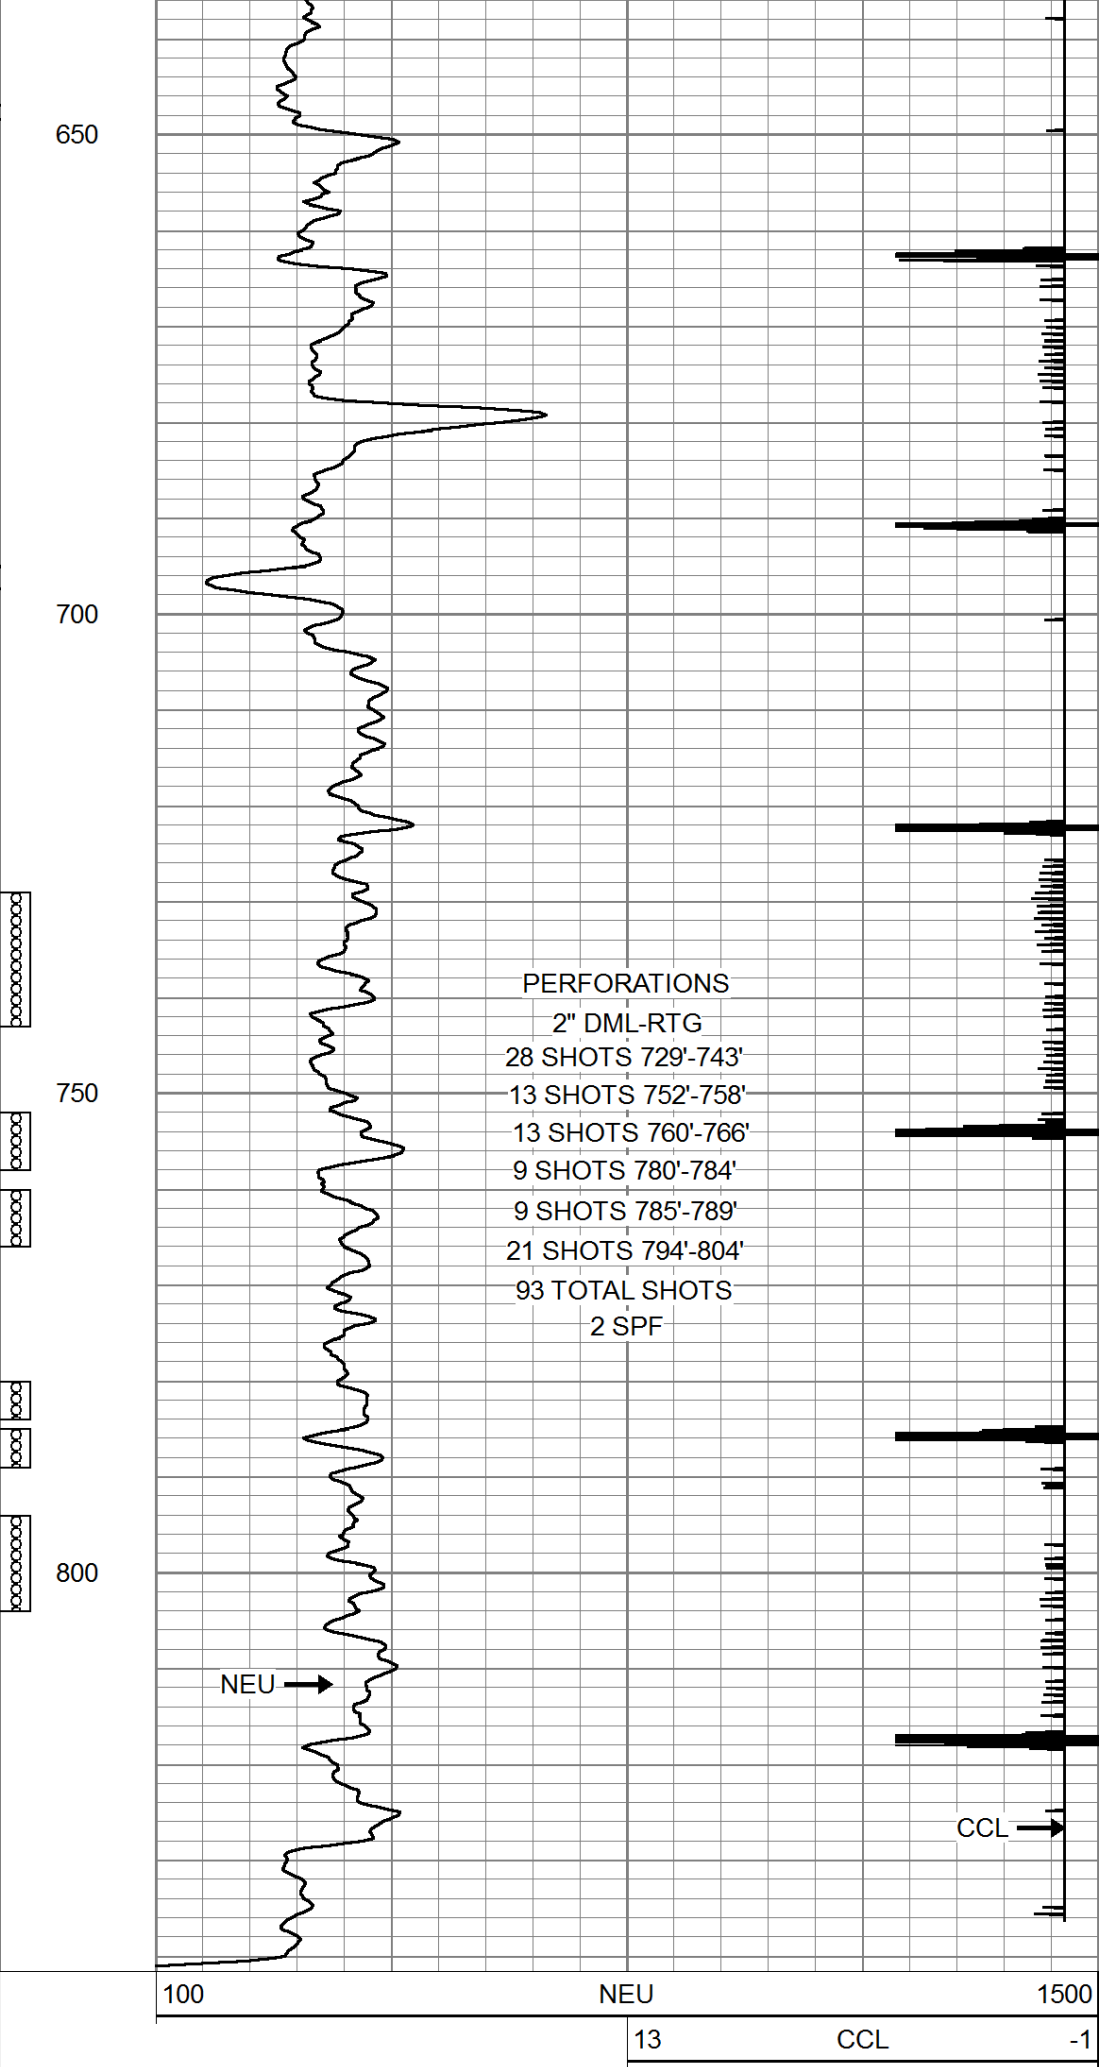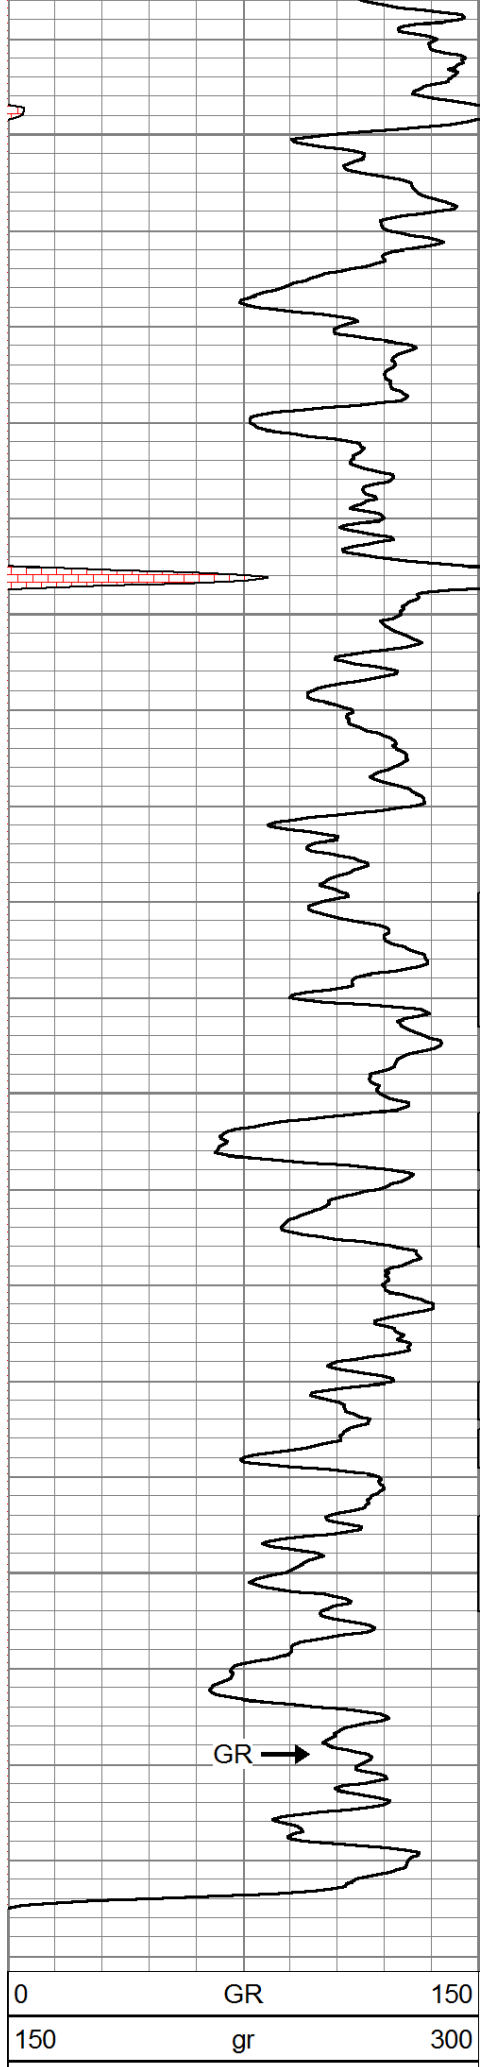



Company	TAILWATER, INC.
Well	SOUTH KEMPNICH #34-TL
Field	GARNETT SHOESTRING
County	ANDERSON SEC. 22 TWP. 20S RGE. 20E
State	KANSAS
Date	10-20-2014