



COMPENSATED DENSITY/NEUTRON PE/LOG

Company	WOOLSEY OPERATING COMPANY, LLC.
Well	McCLAREN #1
Field	ALFORD
County	KIOWA
State	KANSAS
Company	WOOLSEY OPERATING COMPANY, LLC.
Well	McCLAREN #1
Field	ALFORD
County	KIOWA
State	KANSAS
Location:	API # : 15-097-21833-00-00
Permanent Datum	400' FSL & 400' FWL
Log Measured From	GROUND LEVEL
Drilling Measured From	Elevation 2139'
	KELLY BUSHING 12' A.G.L.
	KELLY BUSHING
	Elevation
	KB. 2151'
	DF. 2149
	G.L. 2139
Date	02/10/18
Run Number	ONE
Depth Driller	5540
Depth Logger	5543
Bottom Logged Interval	5520
Top Log Interval	2450
Casing Driller	13 3/8" @ 289
Casing Logger	8 5/8 @ 1491
Bit Size	7 7/8"
Type Fluid in Hole	CHEMICAL MUD
Density / Viscosity	9.2/60
pH / Fluid Loss	9.5/8.4
Source of Sample	FLOWLINE
Rm @ Meas. Temp	.80@66
Rmt @ Meas. Temp	.60@66
Rmc @ Meas. Temp	.96@66
Source of Rmt / Rmc	MEASURED
Rm @ BHT	.40@130
Time Circulation Stopped	2 HOURS
Time Logger on Bottom	///
Maximum Recorded Temperature	130F
Equipment Number	4010
Location	HAYS, KANSAS
Recorded By	GUS PFANENSTIEL
Witnessed By	BILLY KLAVER


<<< Fold Here >>>

All interpretations are opinions based on inferences from electrical or other measurements and we cannot and do not guarantee the accuracy or correctness of any interpretation, and we shall not, except in the case of gross or willful negligence on our part, be liable or responsible for any loss, costs, damages, or expenses incurred or sustained by anyone resulting from any interpretation made by any of our officers, agents or employees. These interpretations are also subject to our general terms and conditions set out in our current Price Schedule.

Comments

THANK YOU FOR USING ELI WIRELINE, HAYS, KS. (785) 628-6395


DIRECTIONS
INTERSECTION OF HIGHWAY 183 AND HIGHWAY 54,
SOUTH TO COUNTY LINE, EAST 1 1/8 MILE,
NORTH INTO.

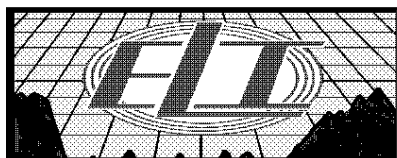



MAIN PASS



Database File: 2124pe.db
Dataset Pathname: pass3.1
Presentation Format: _ldt_neu
Dataset Creation: Thu Jan 11 03:15:45 2018 by Calc Open-Cased 090629
Charted by: Depth in Feet scaled 1:240


0	GAMMA RAY (GAPI)	150	ABHV	30	COMPENSATED DENSITY (pu)	-10
6	CALIPER (in)	16	10 (ft3)	0	COMPENSATED NEUTRON (pu)	-10
0	MINMK	20	TBHV	0	PE	10 -0.25 CORRECTION (g/cc) 0.25
			0 (ft3)	10		

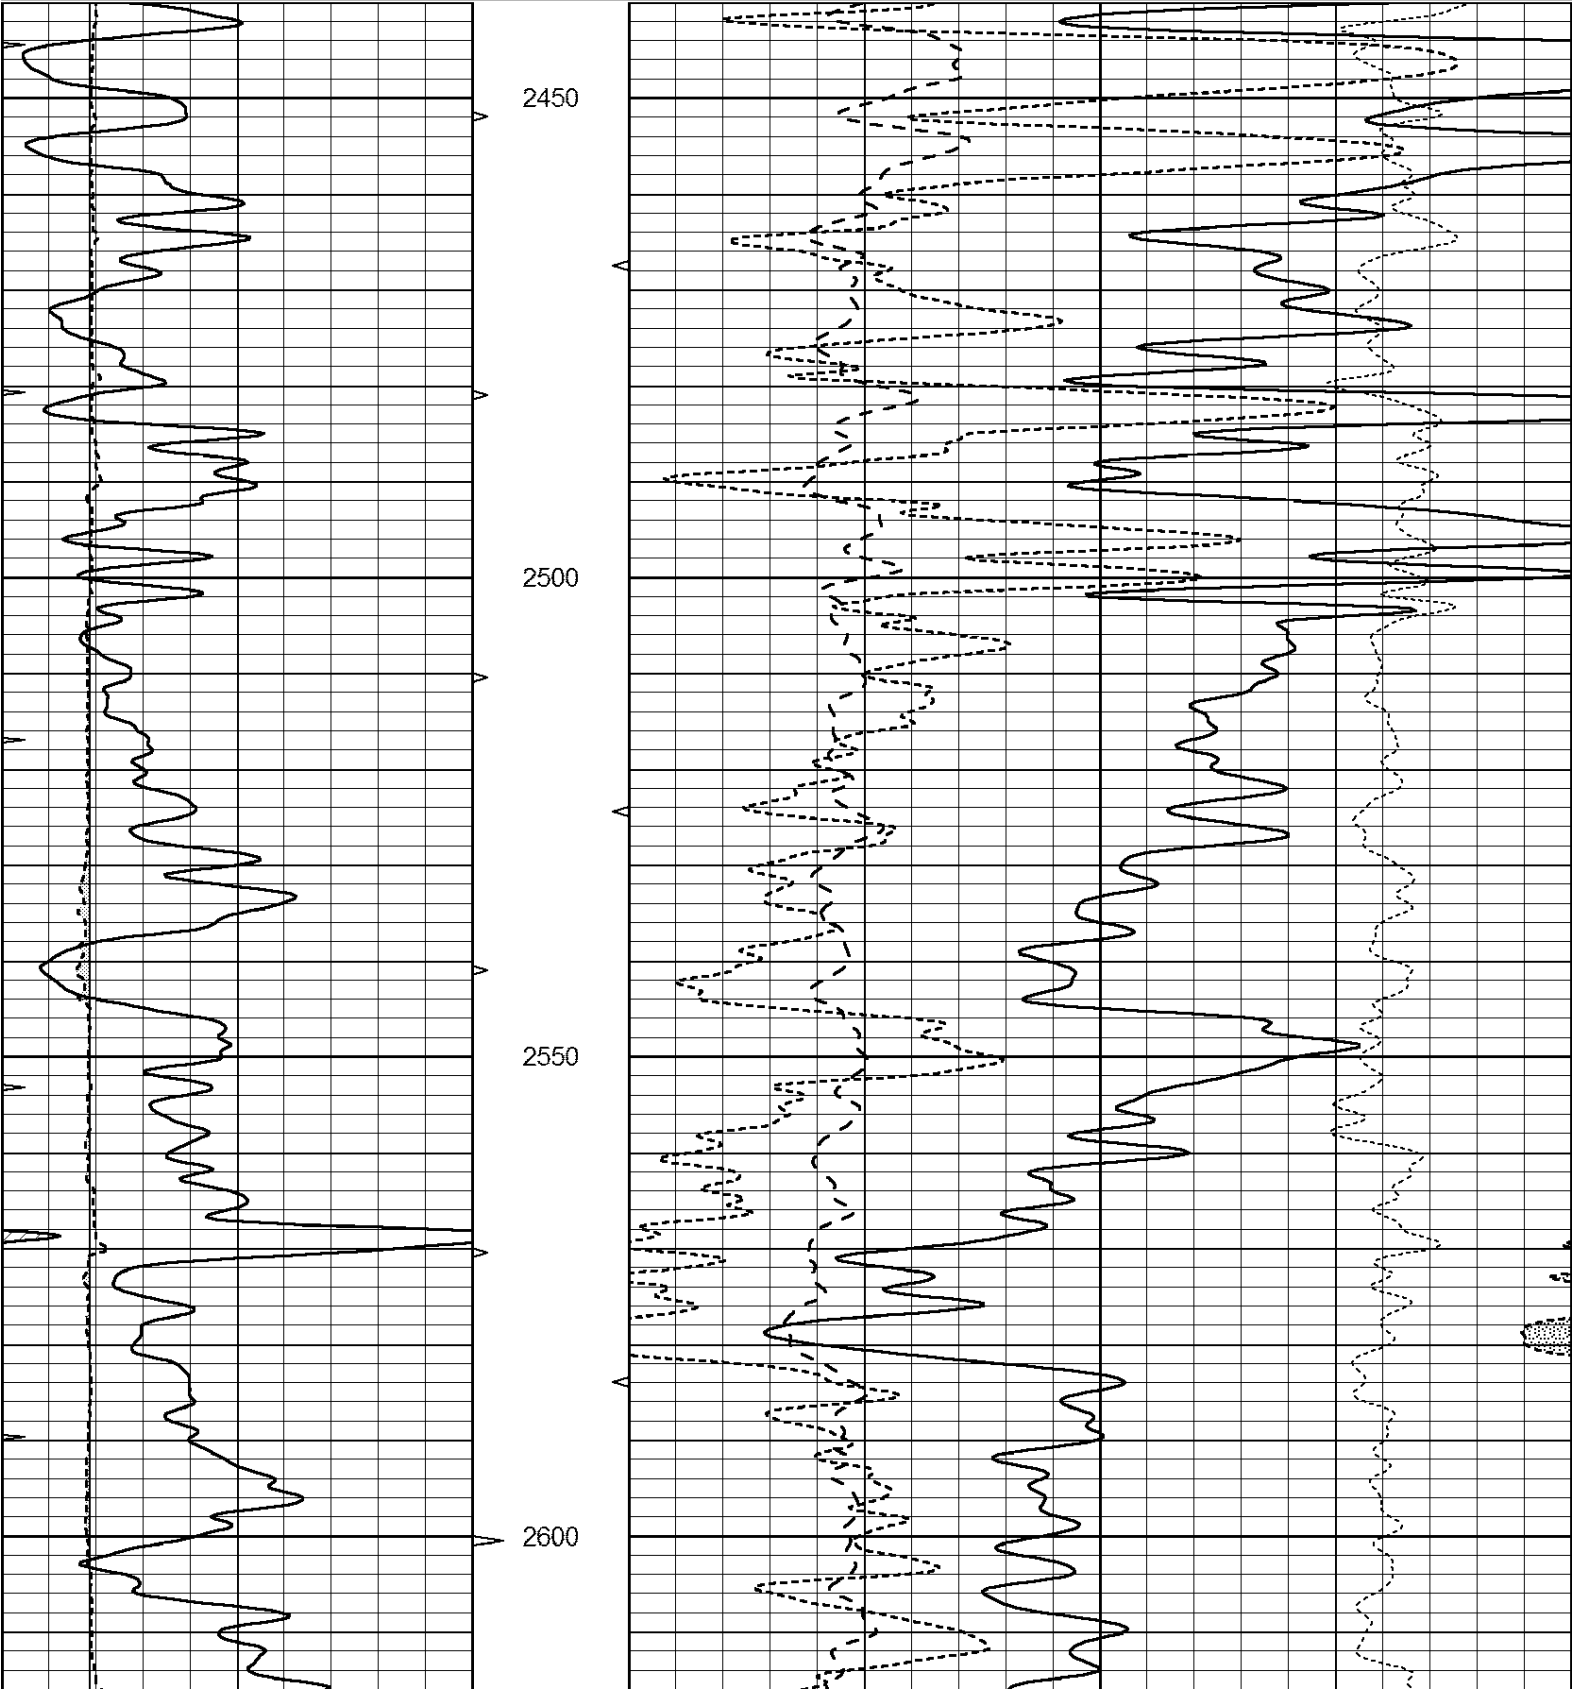

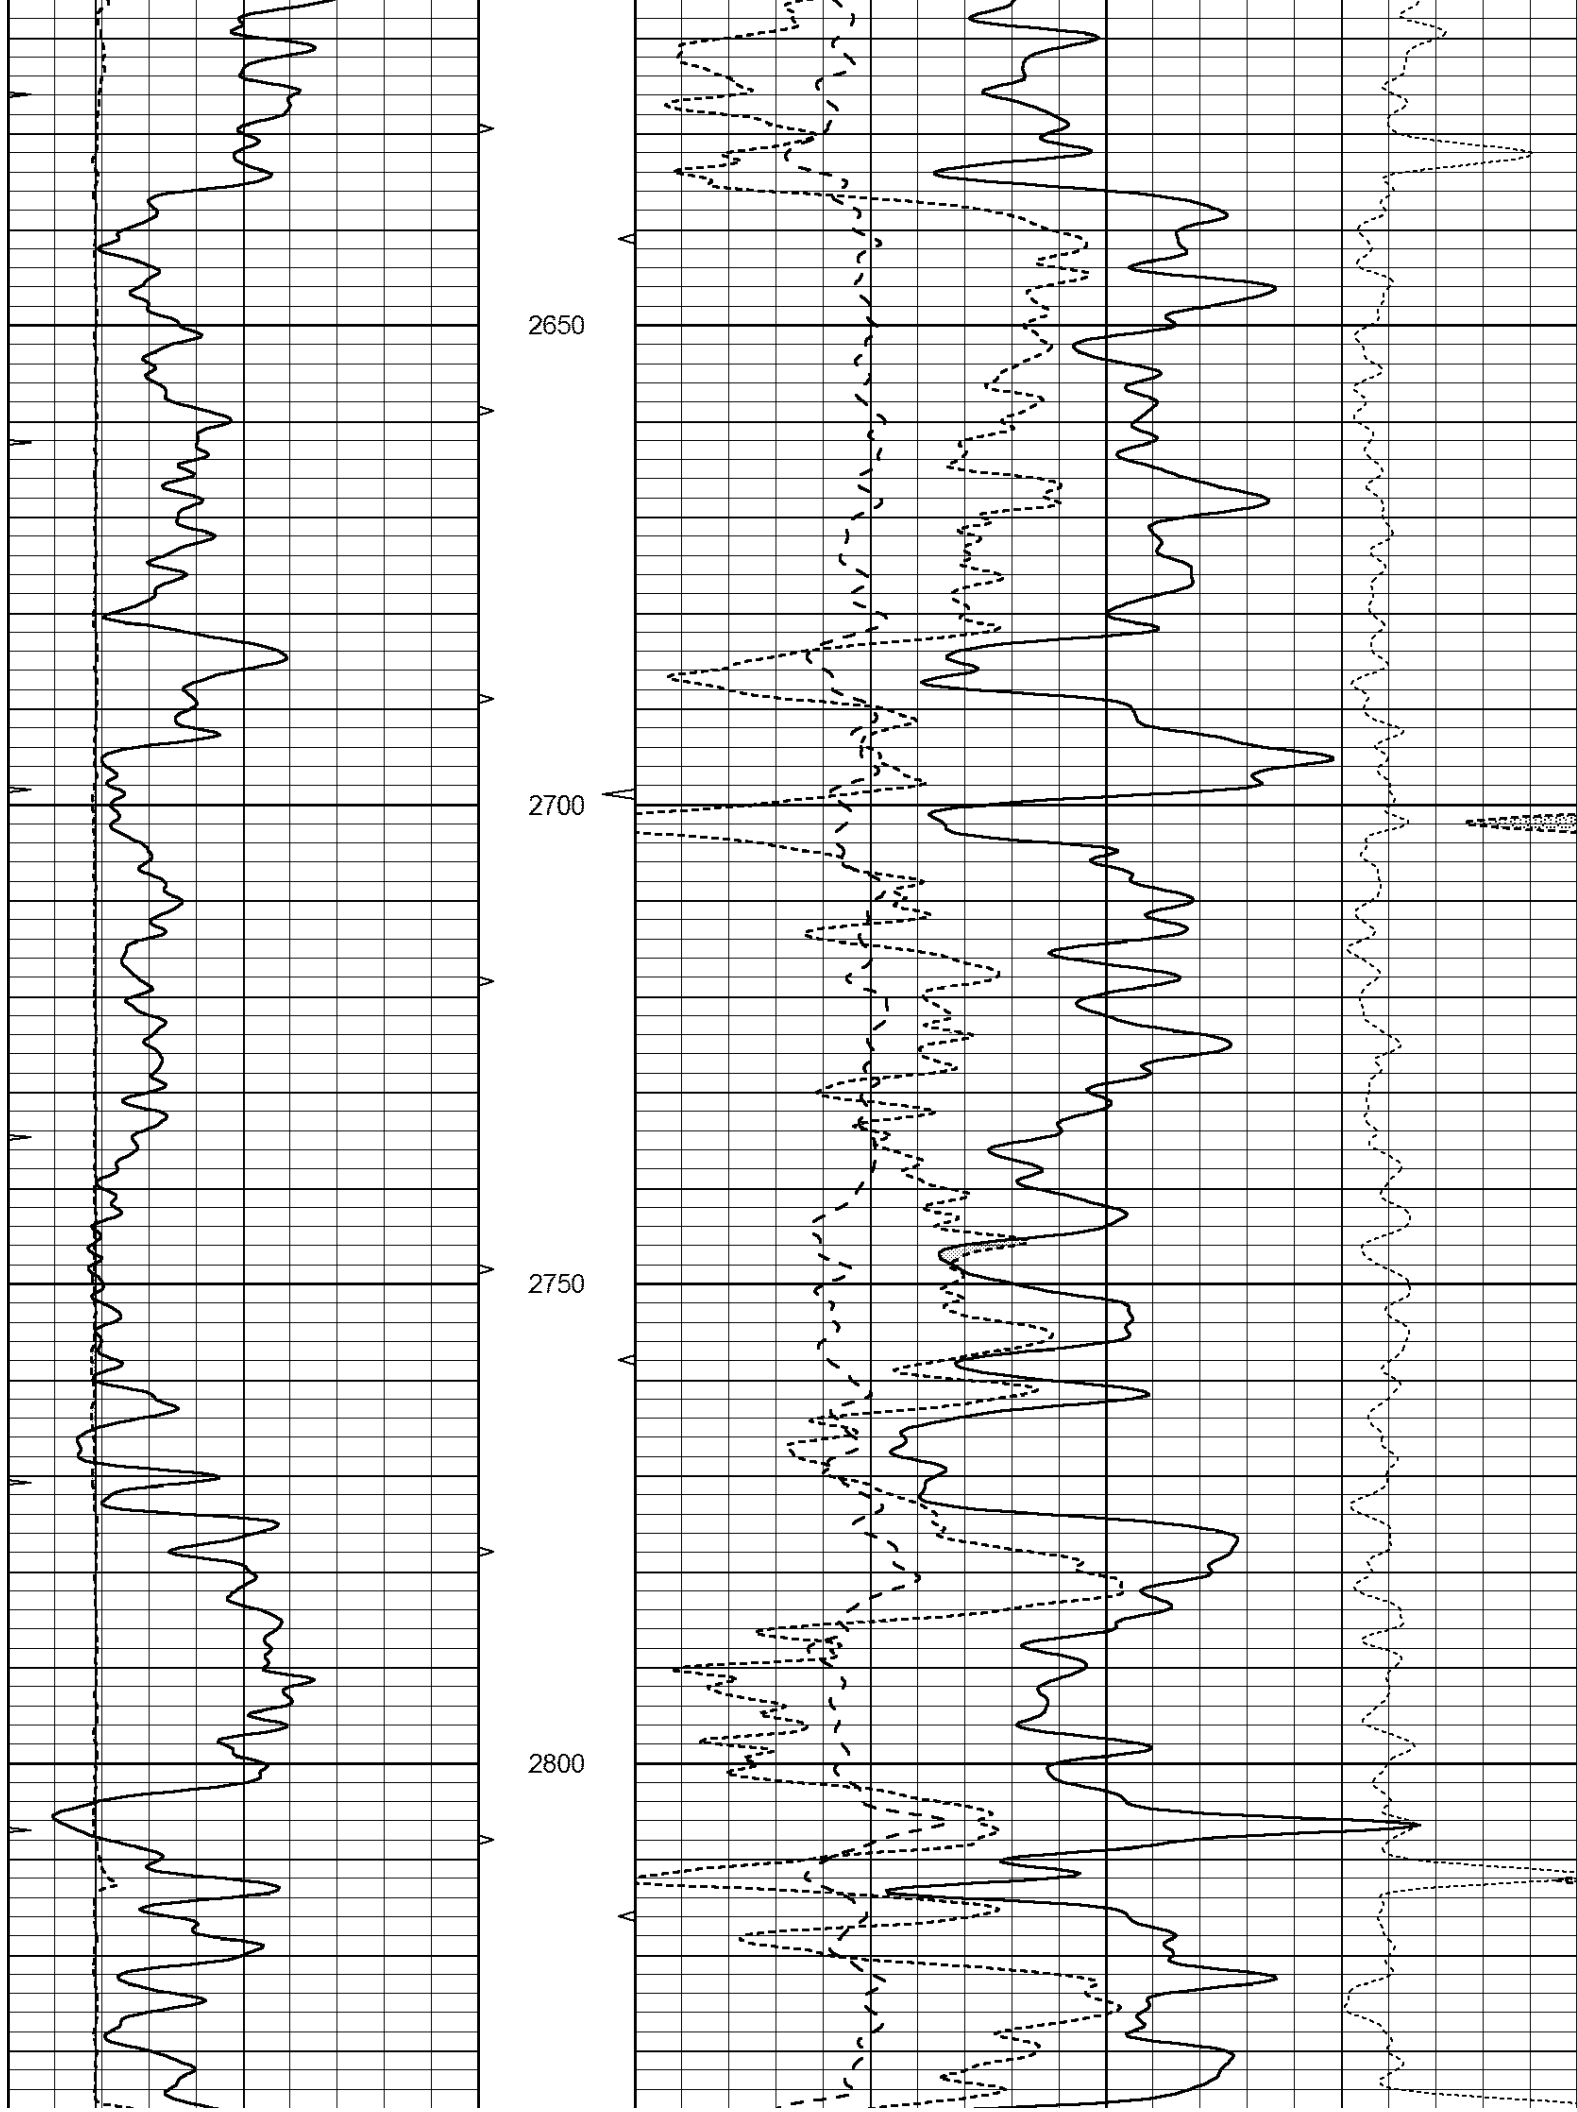

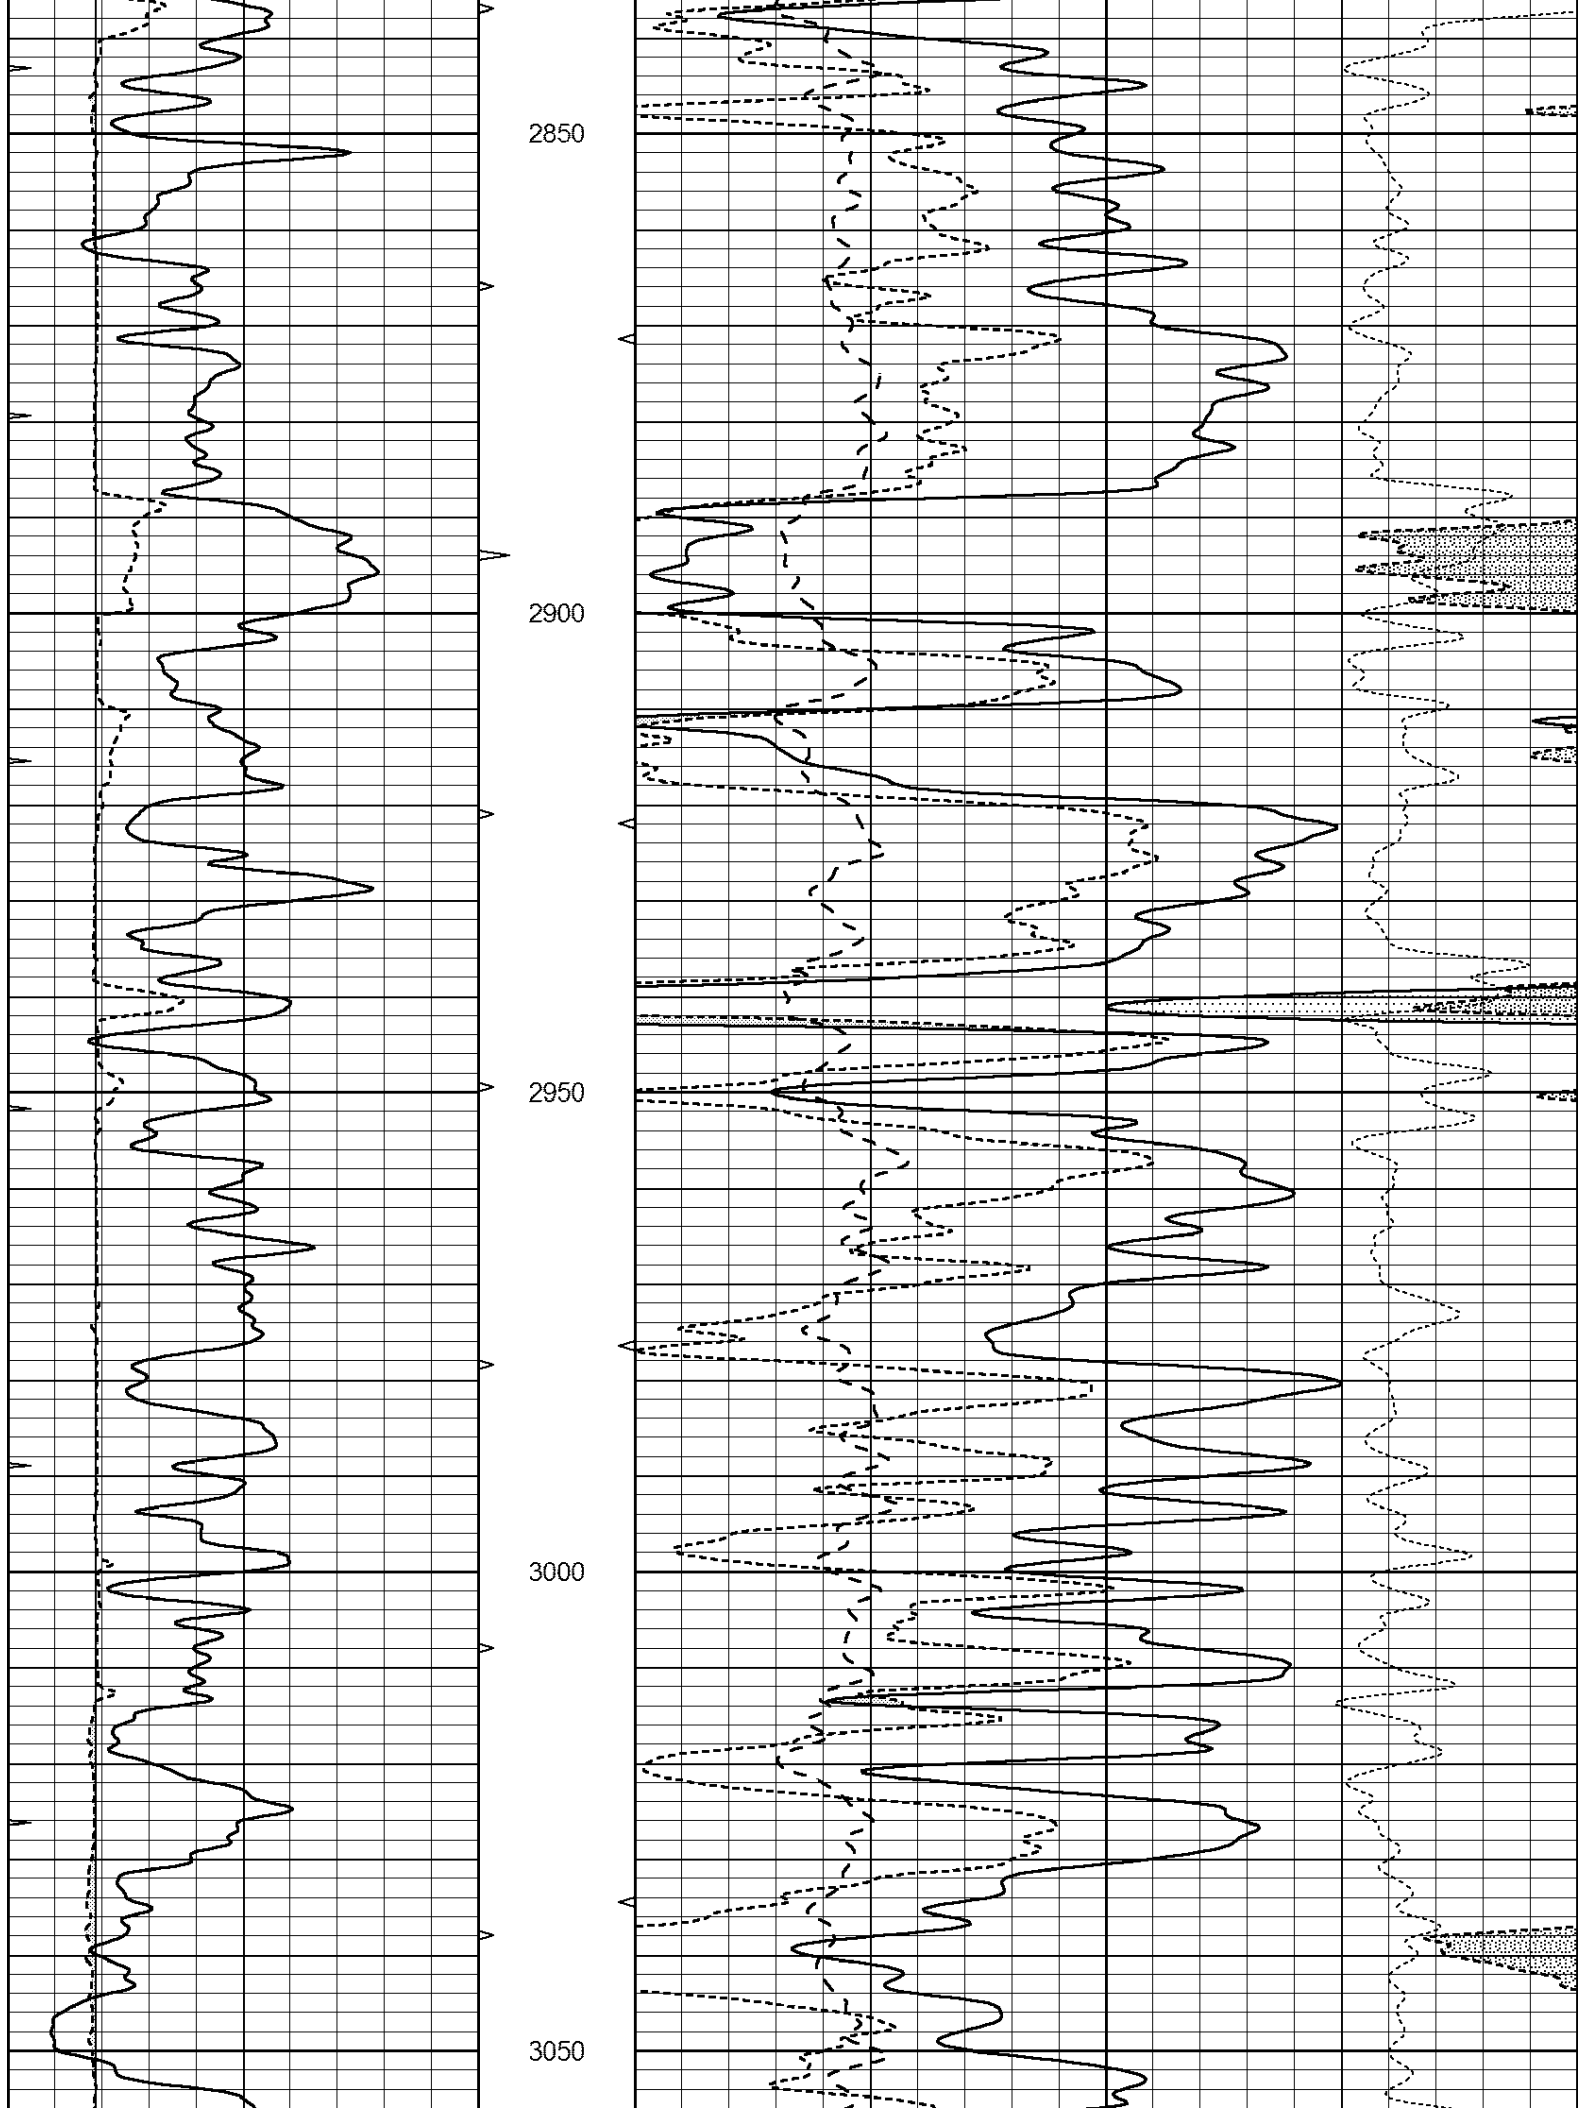

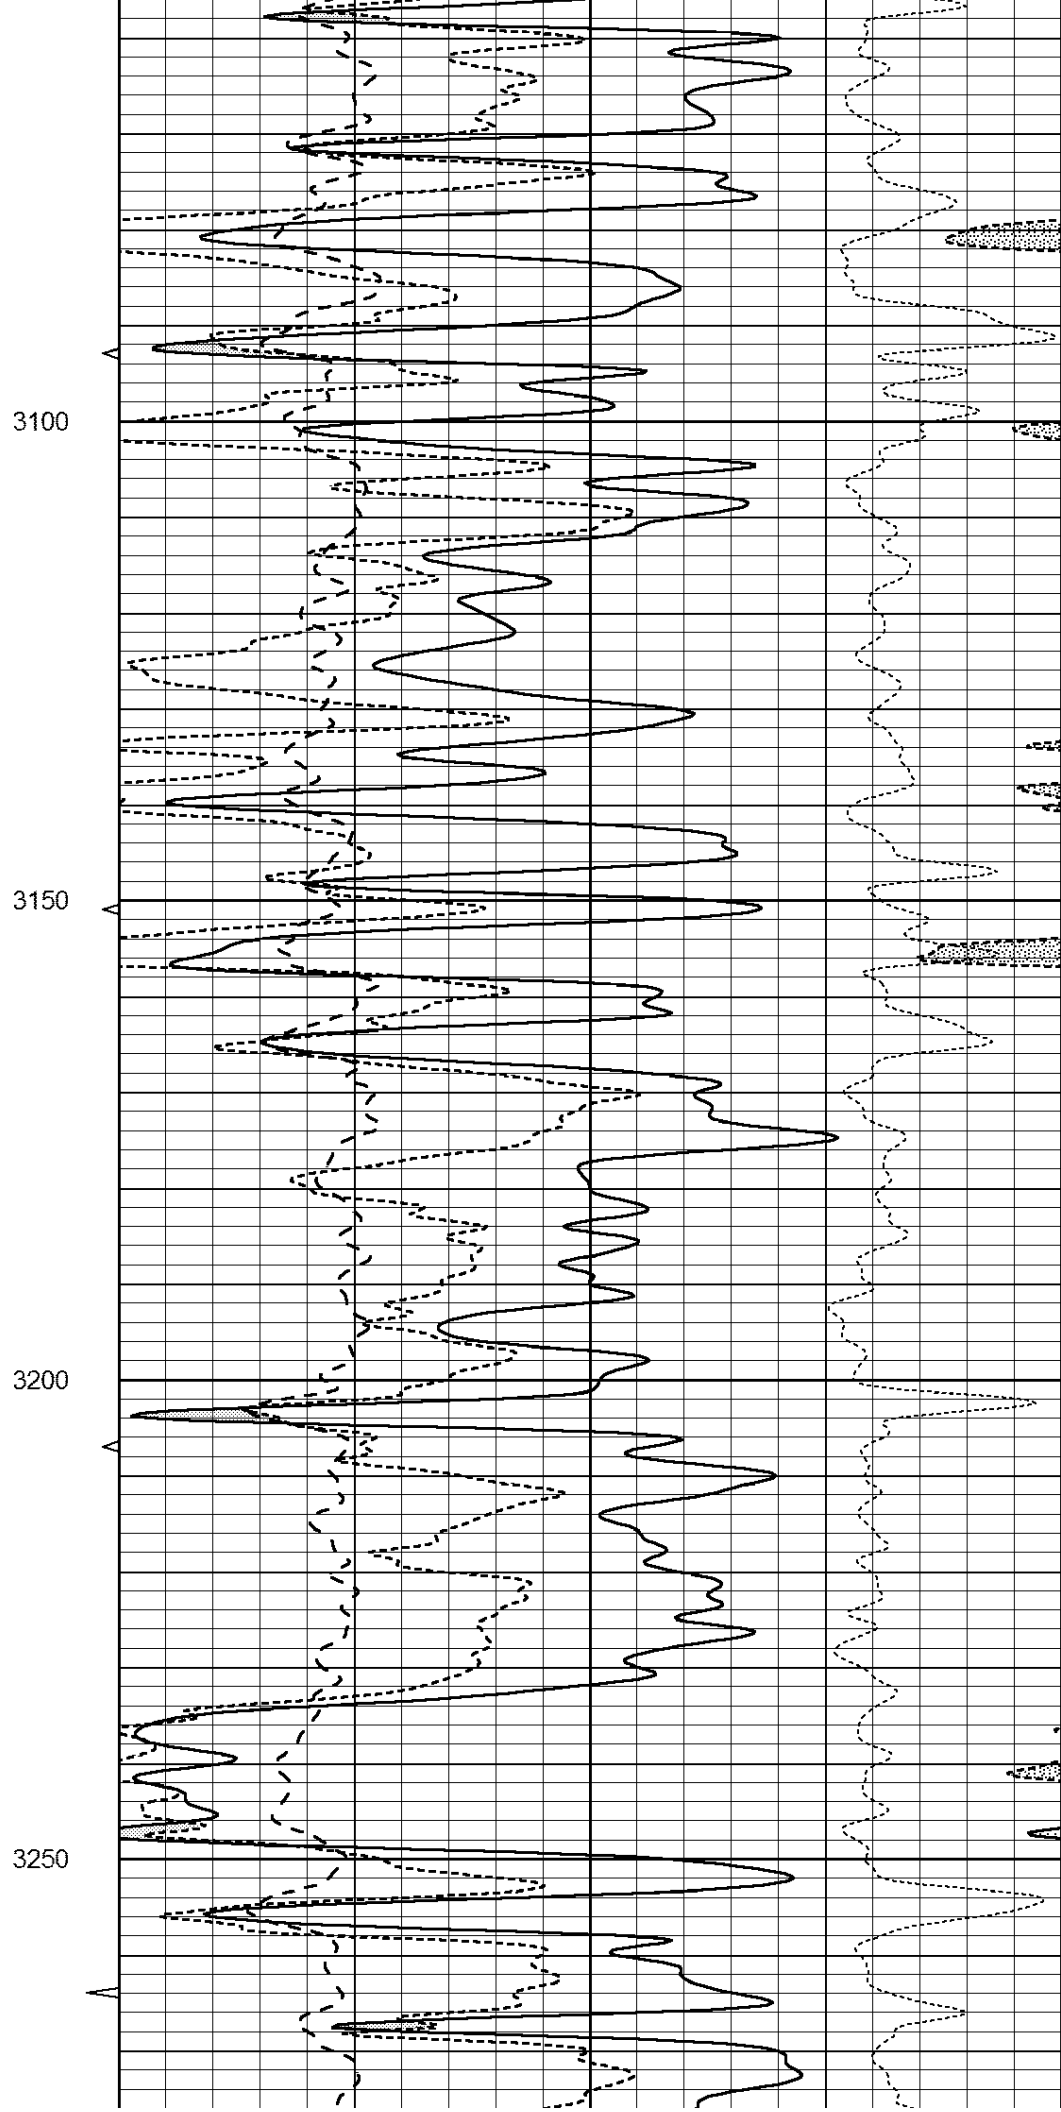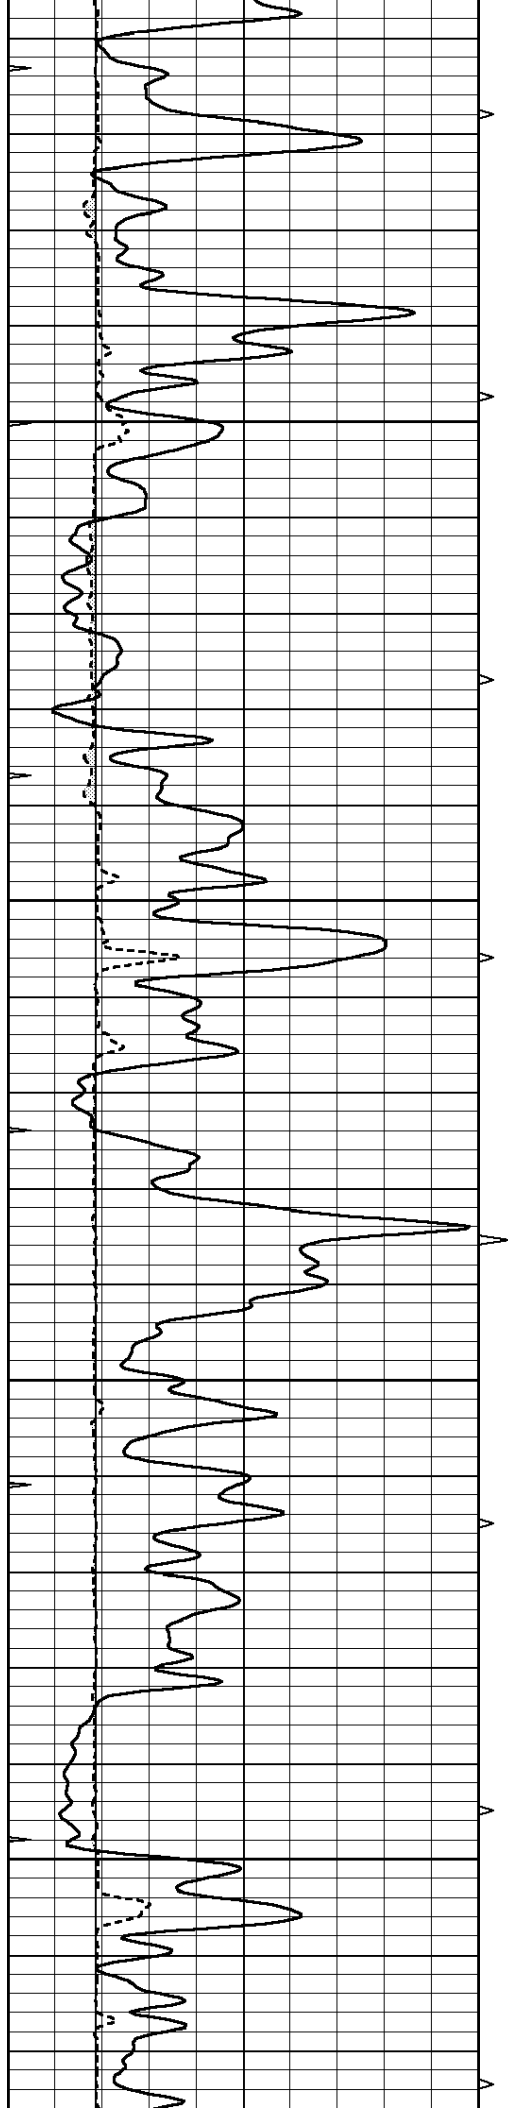

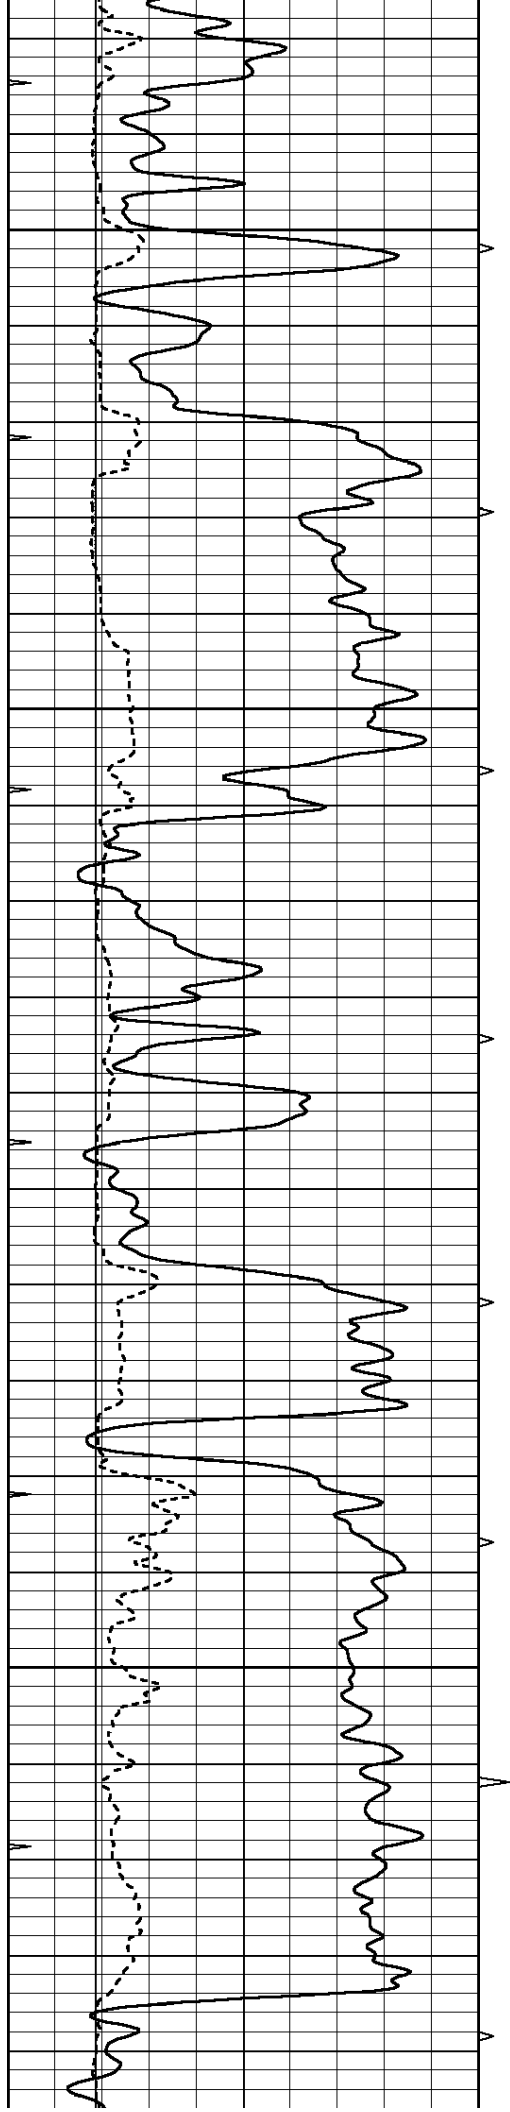




3300


3350



3400


3450

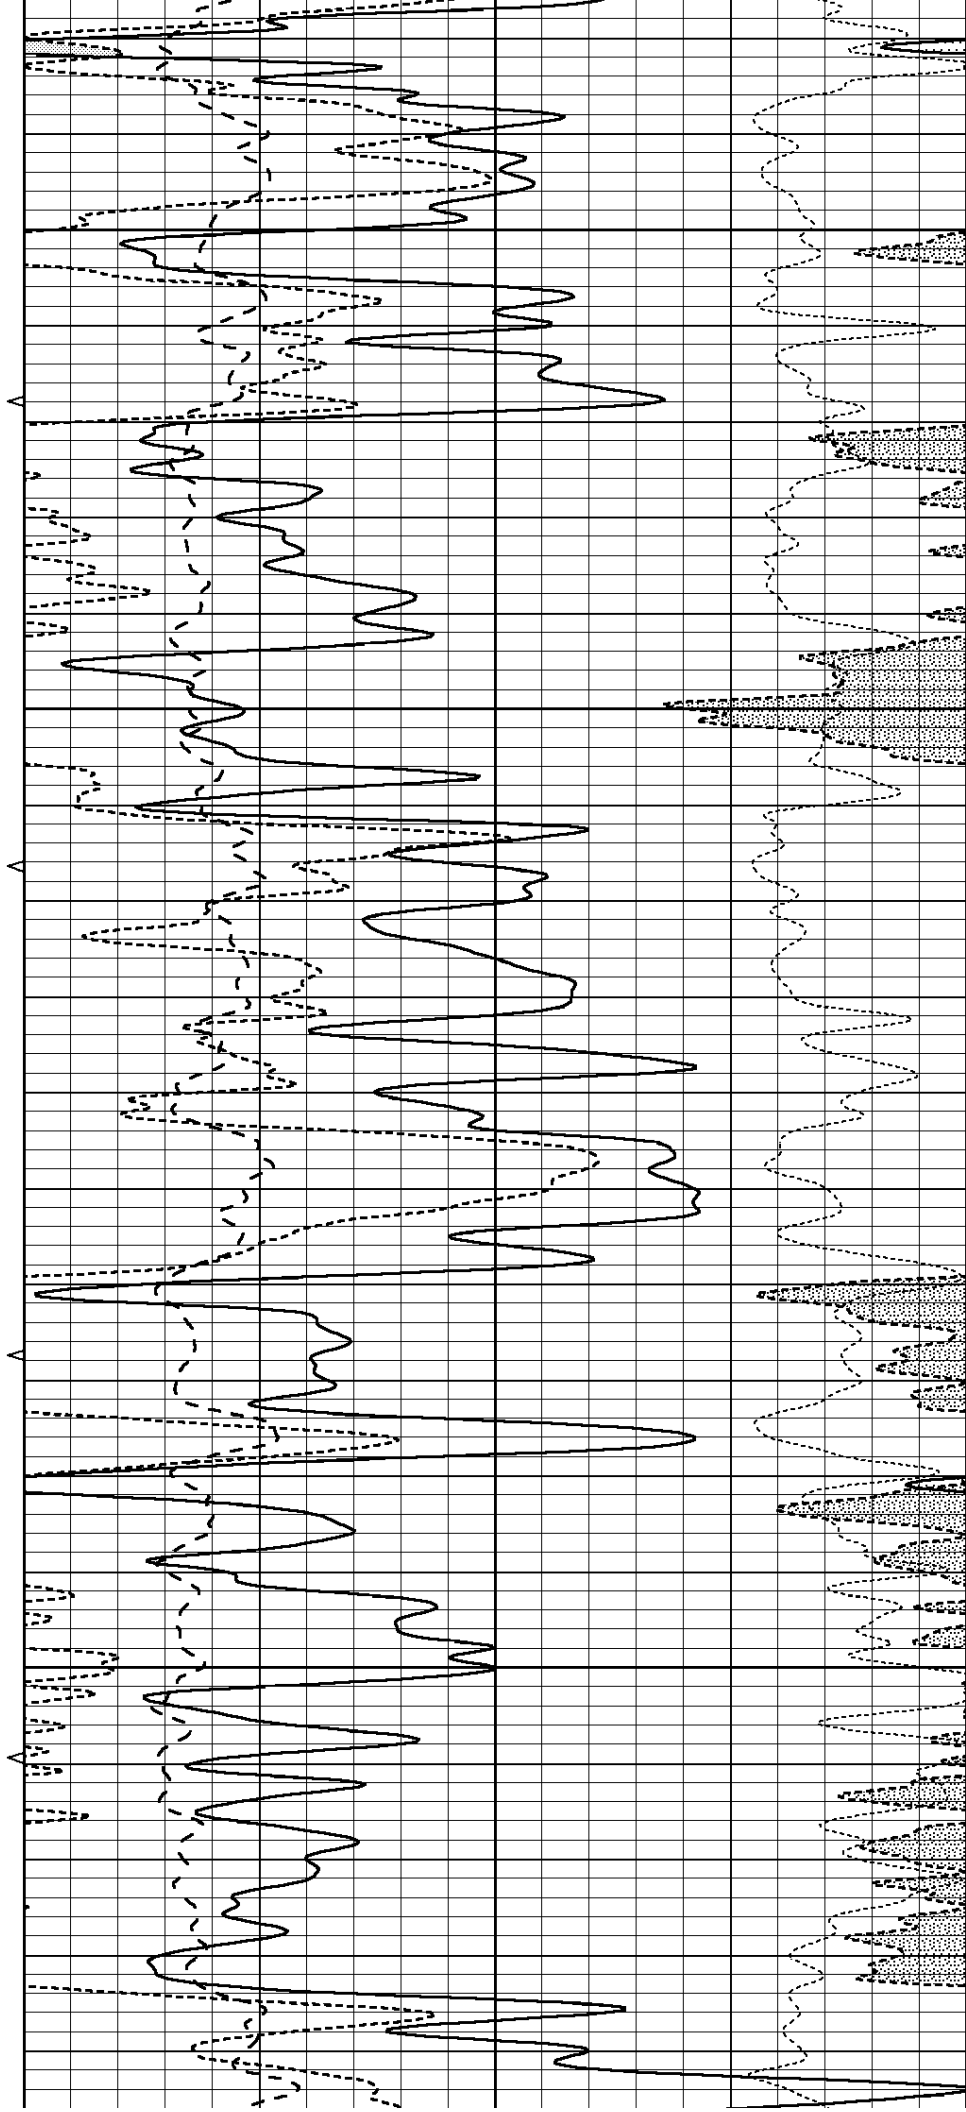

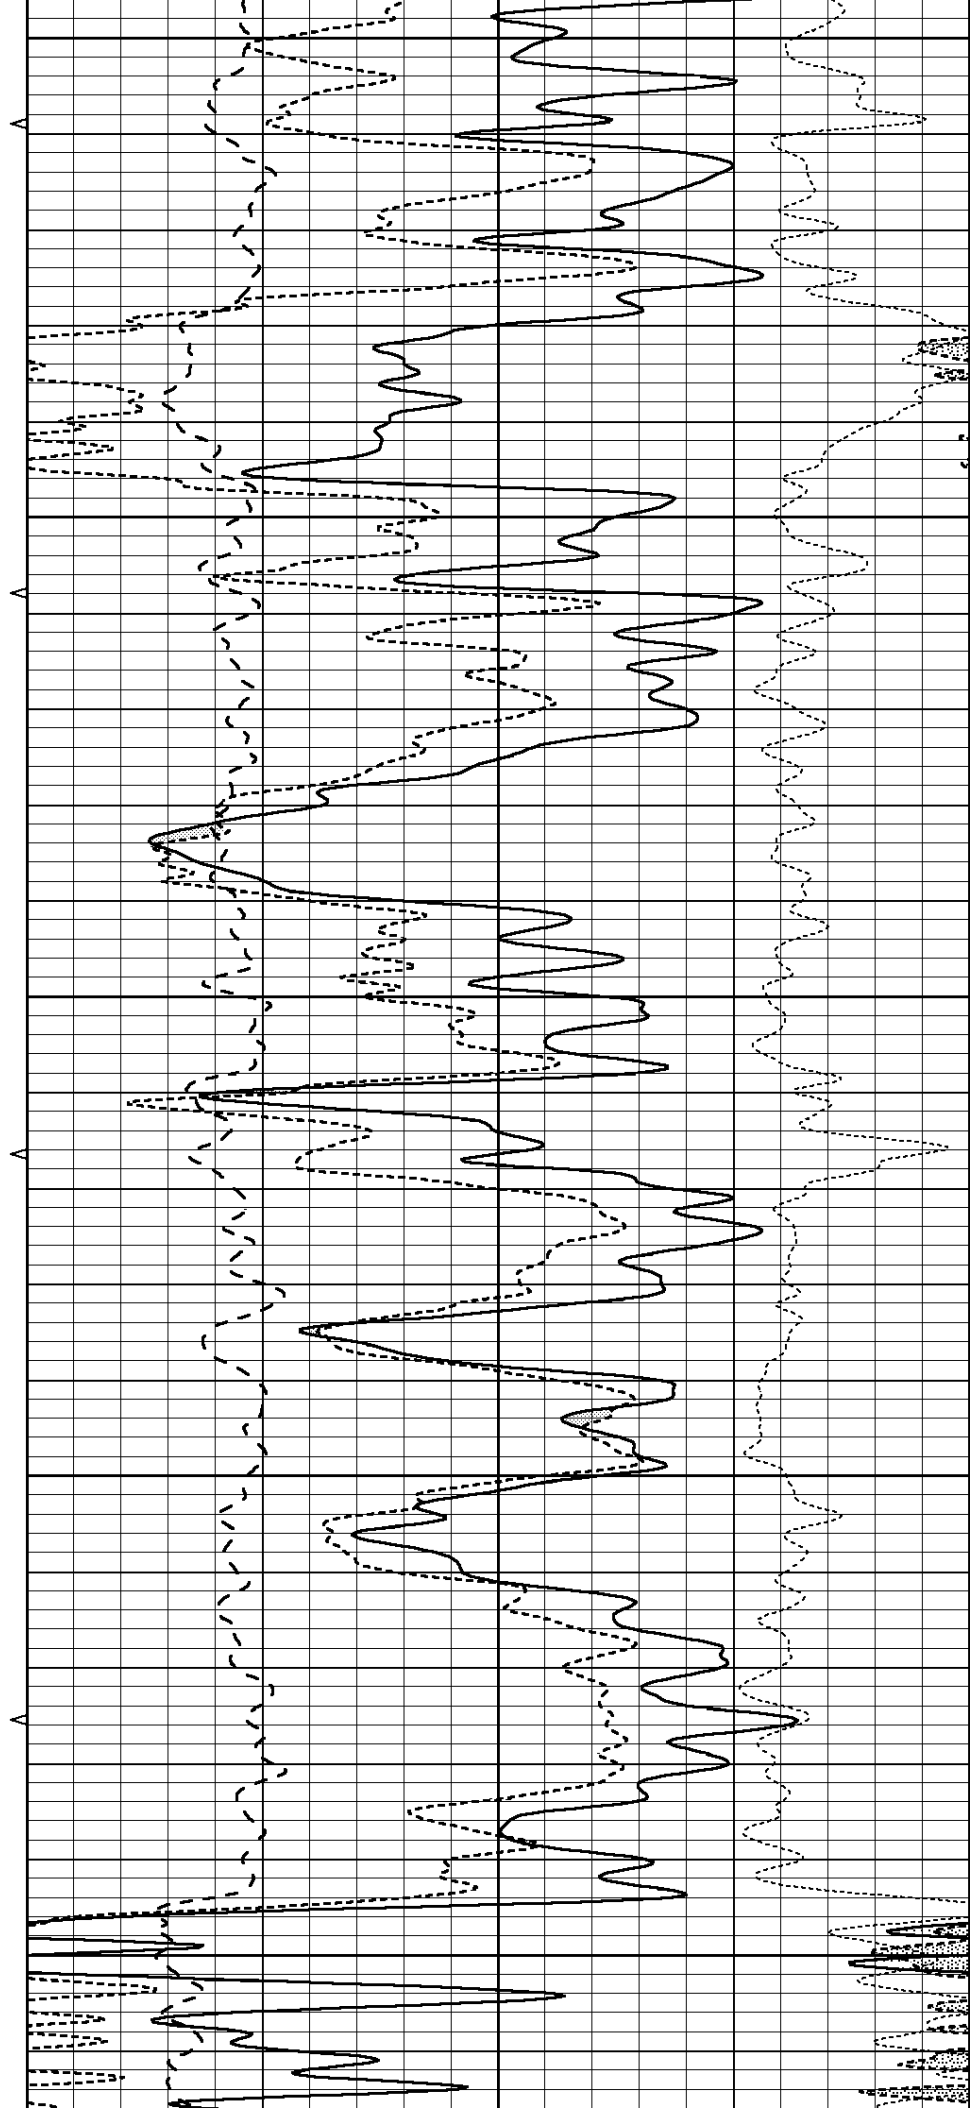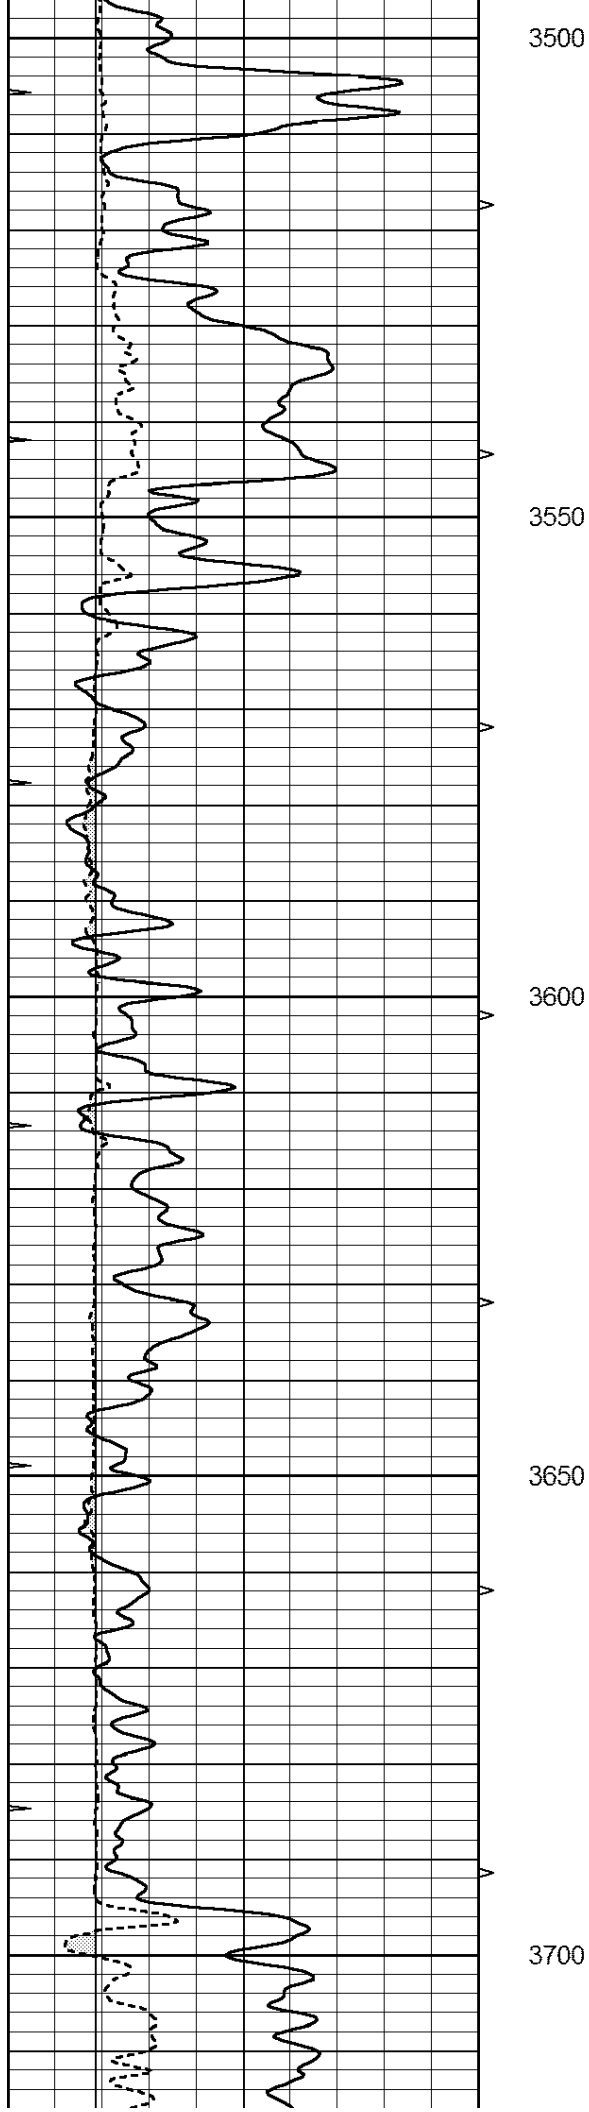

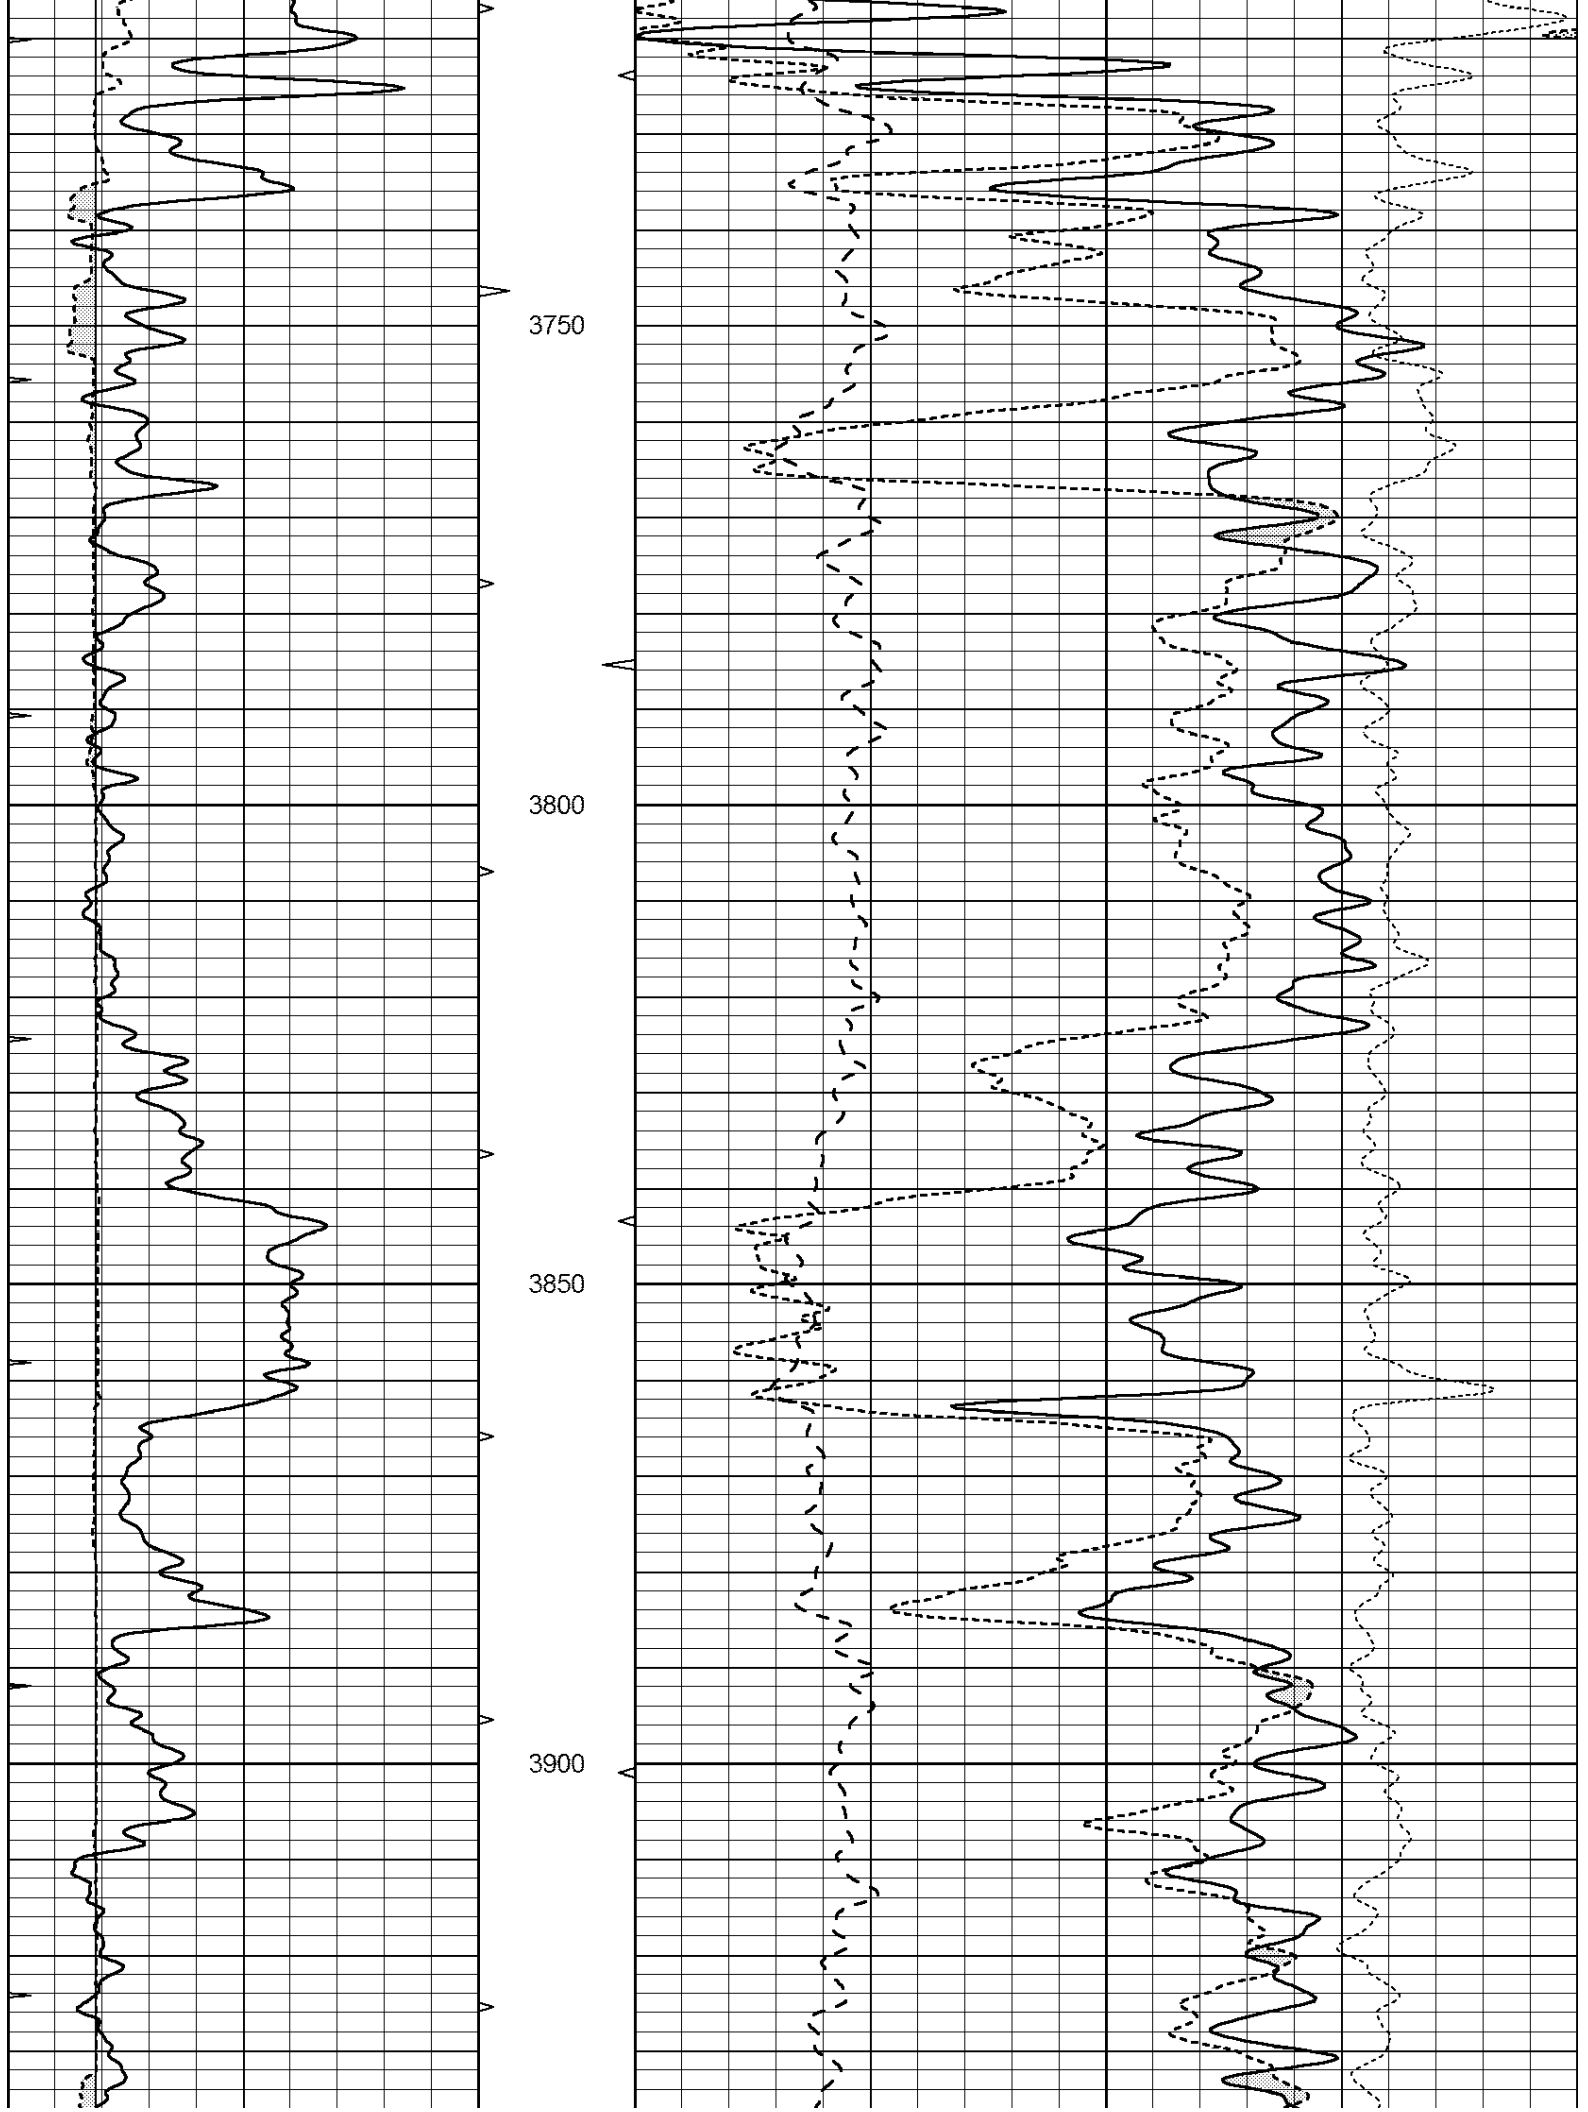

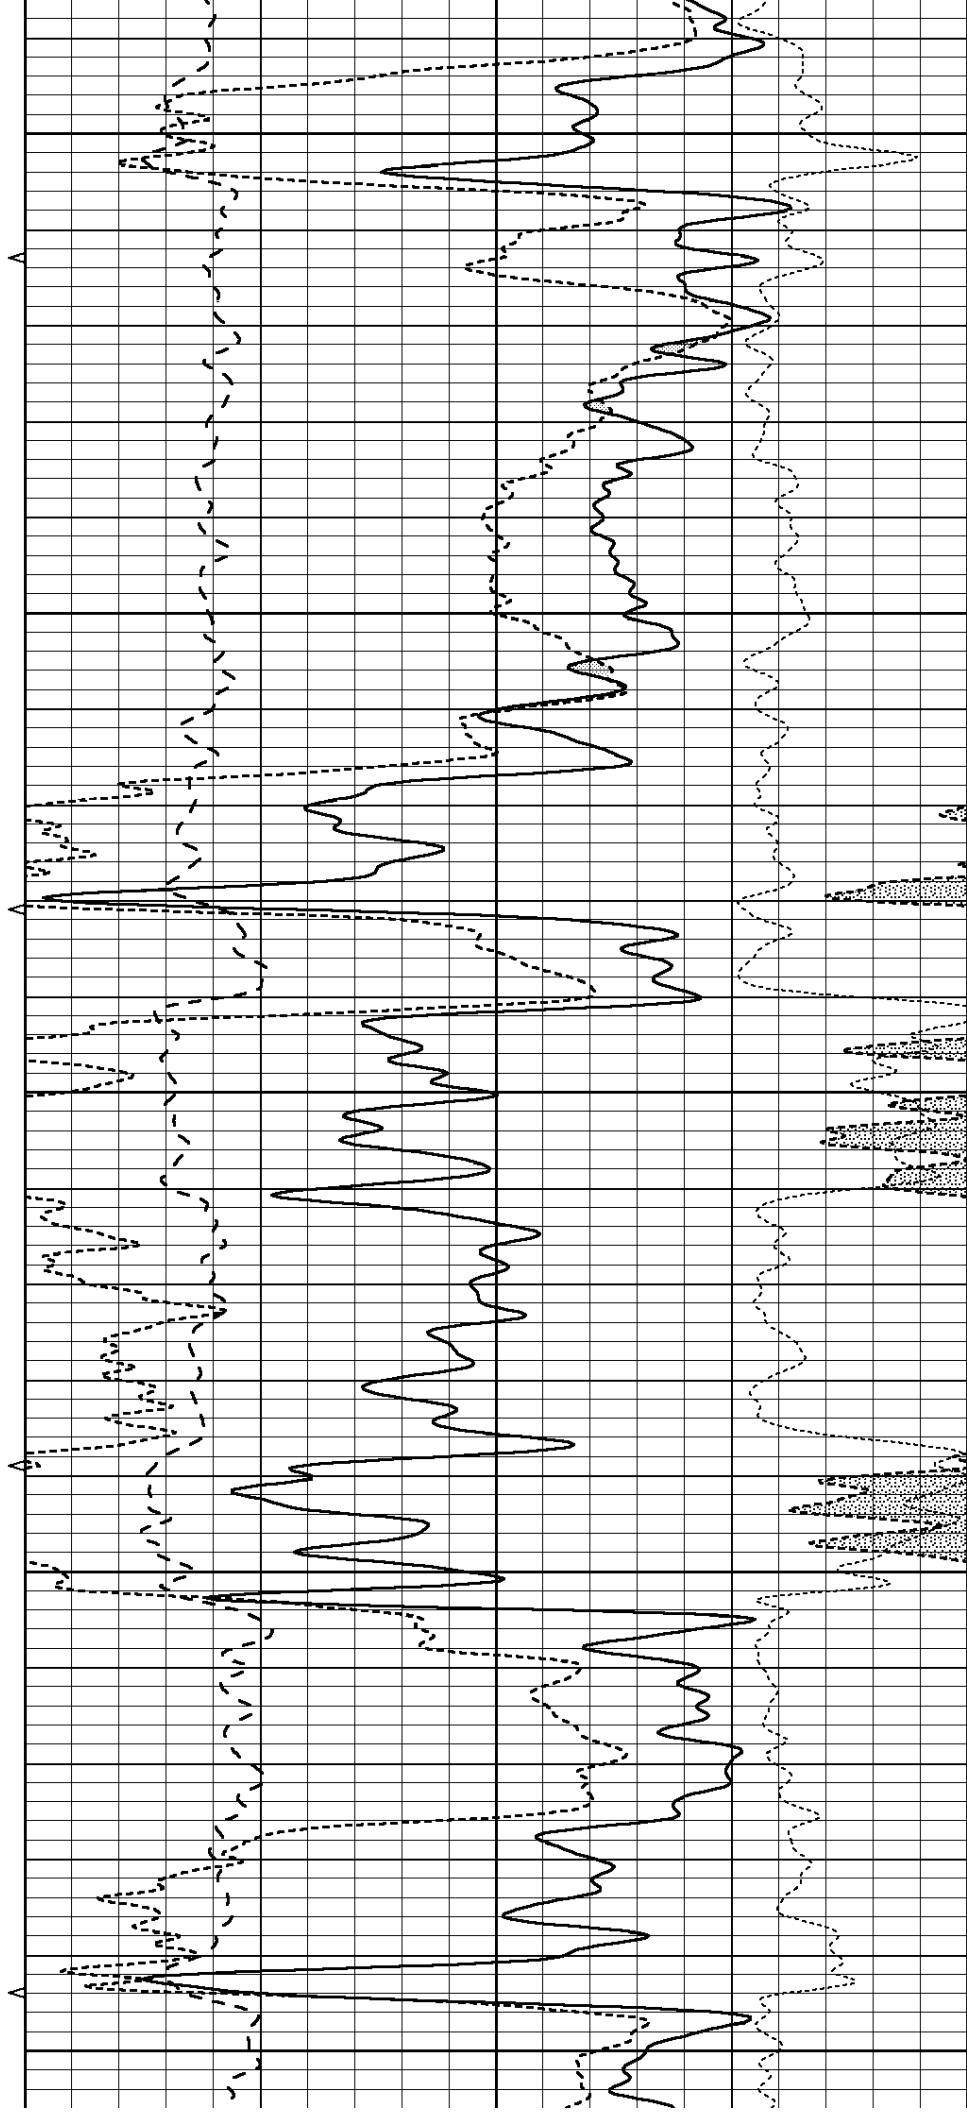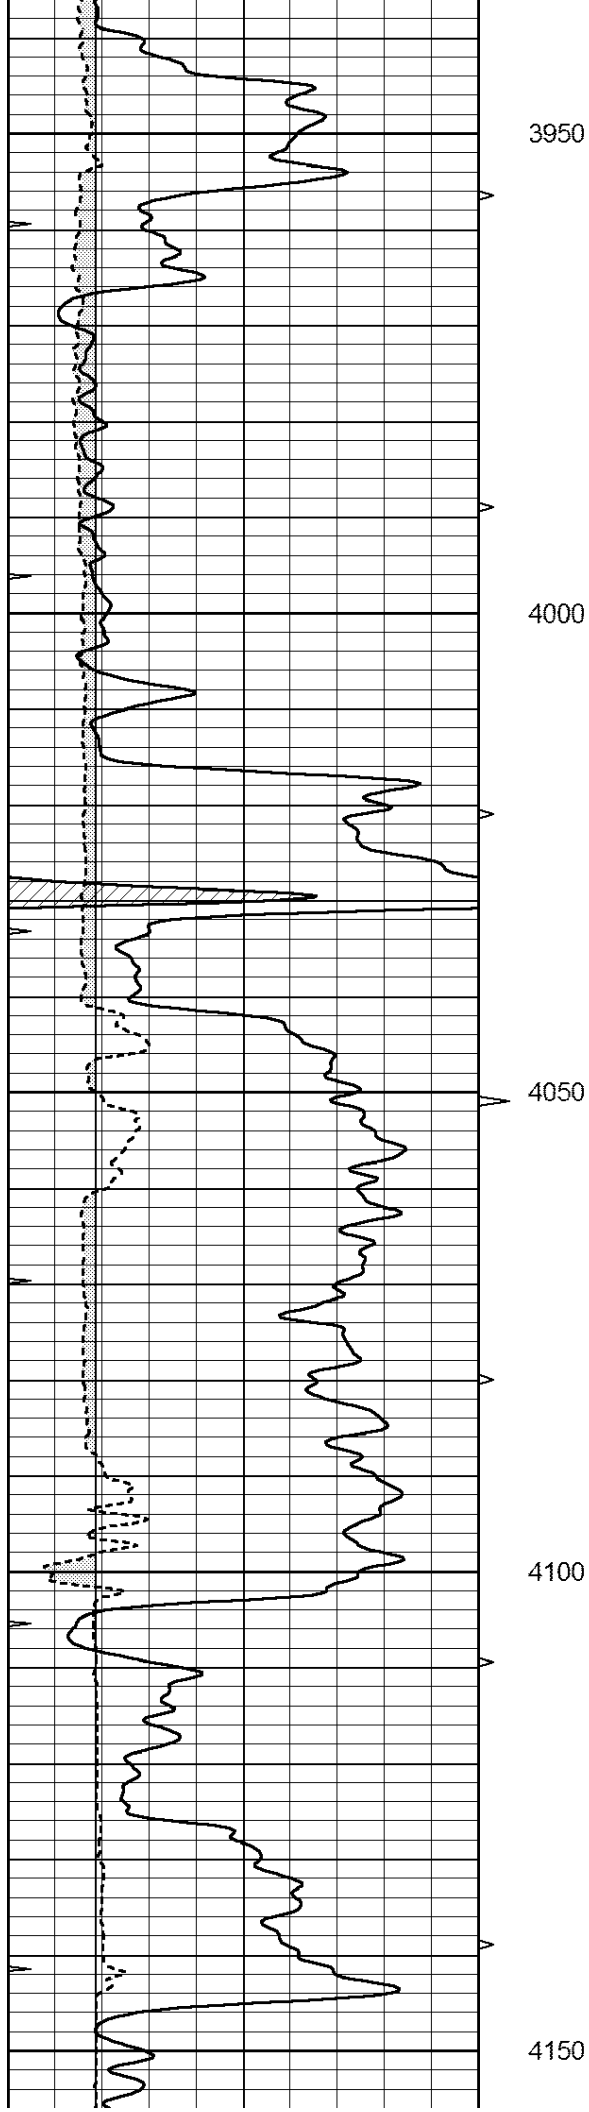

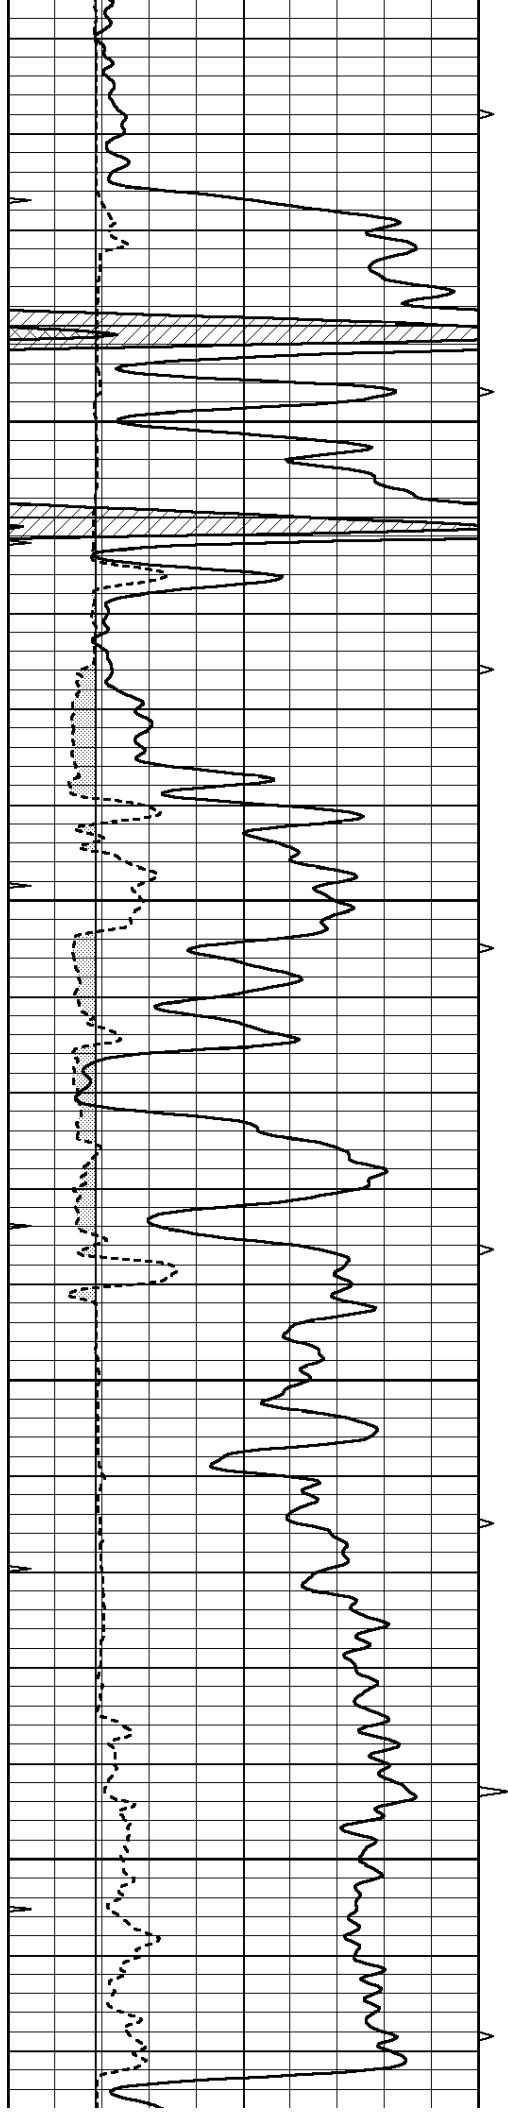



4200

4250

4300

4350

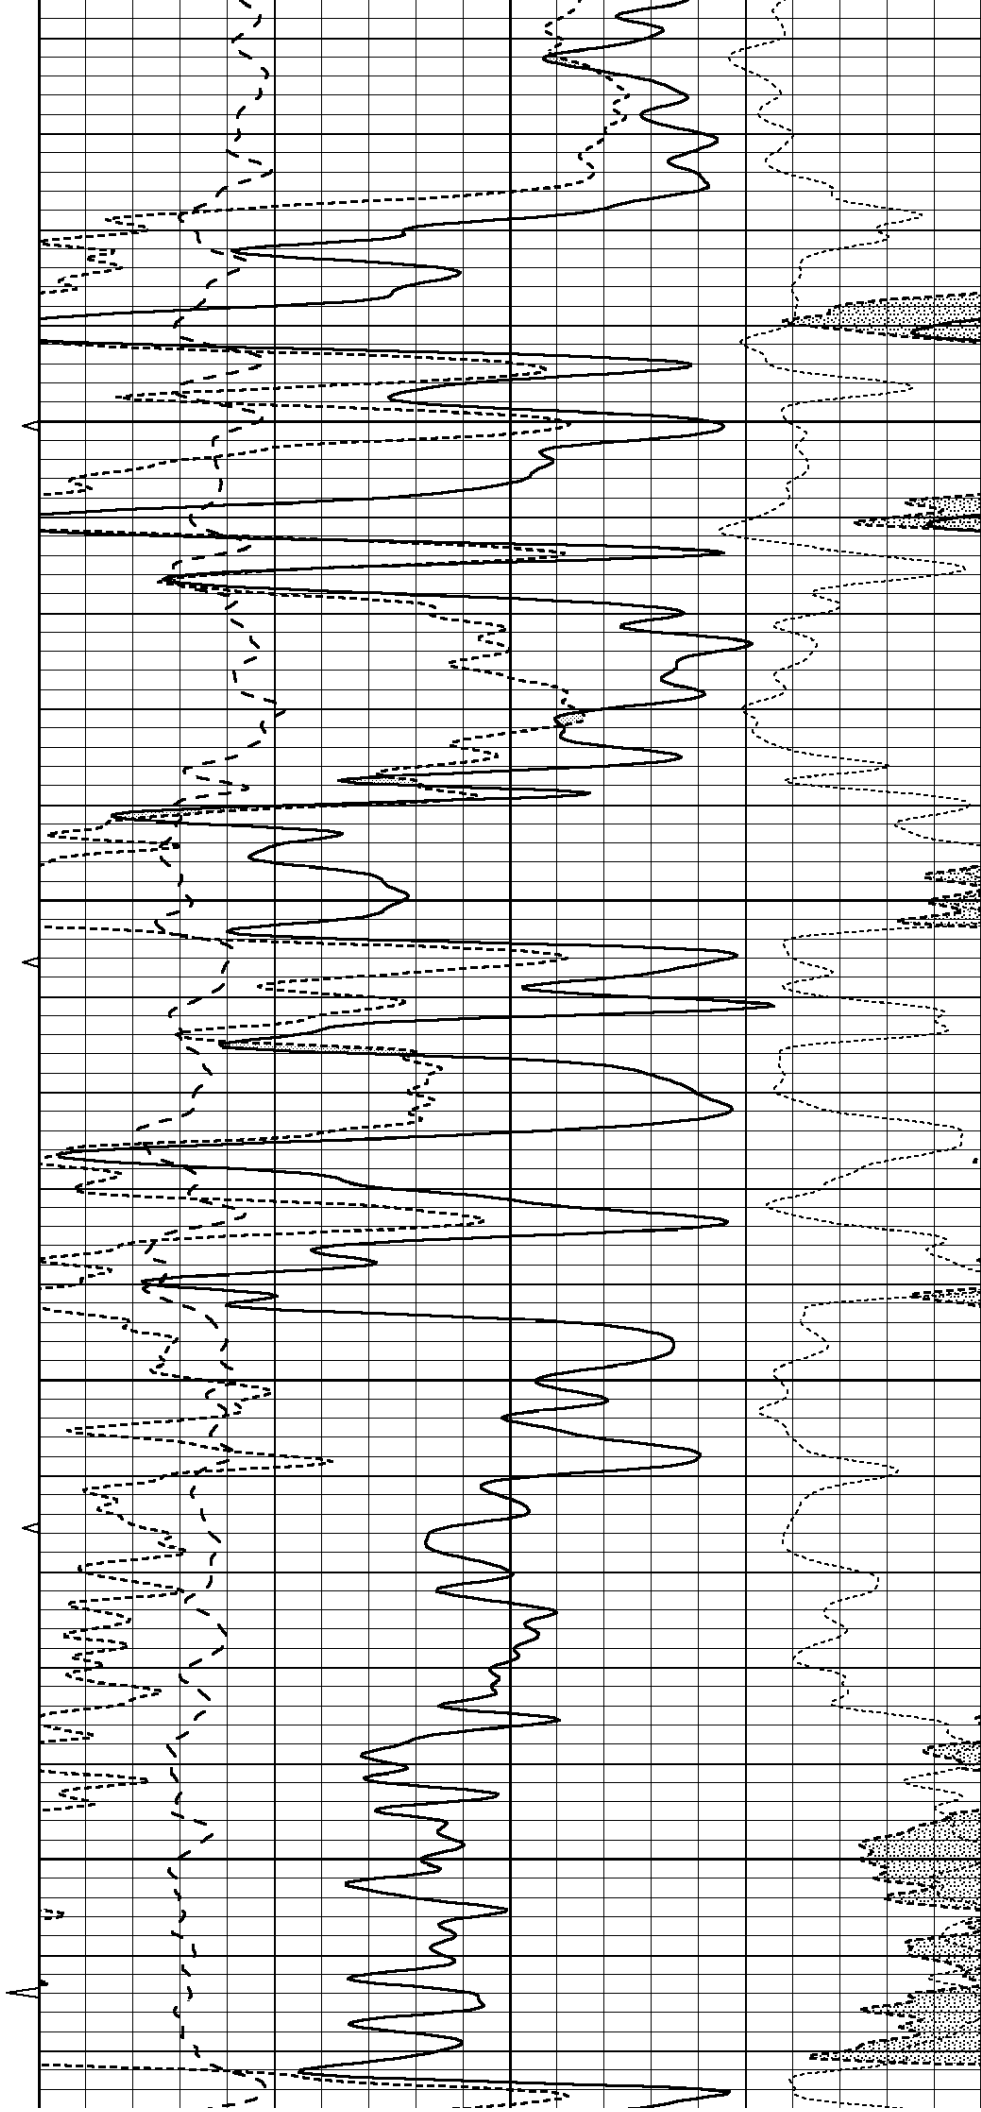

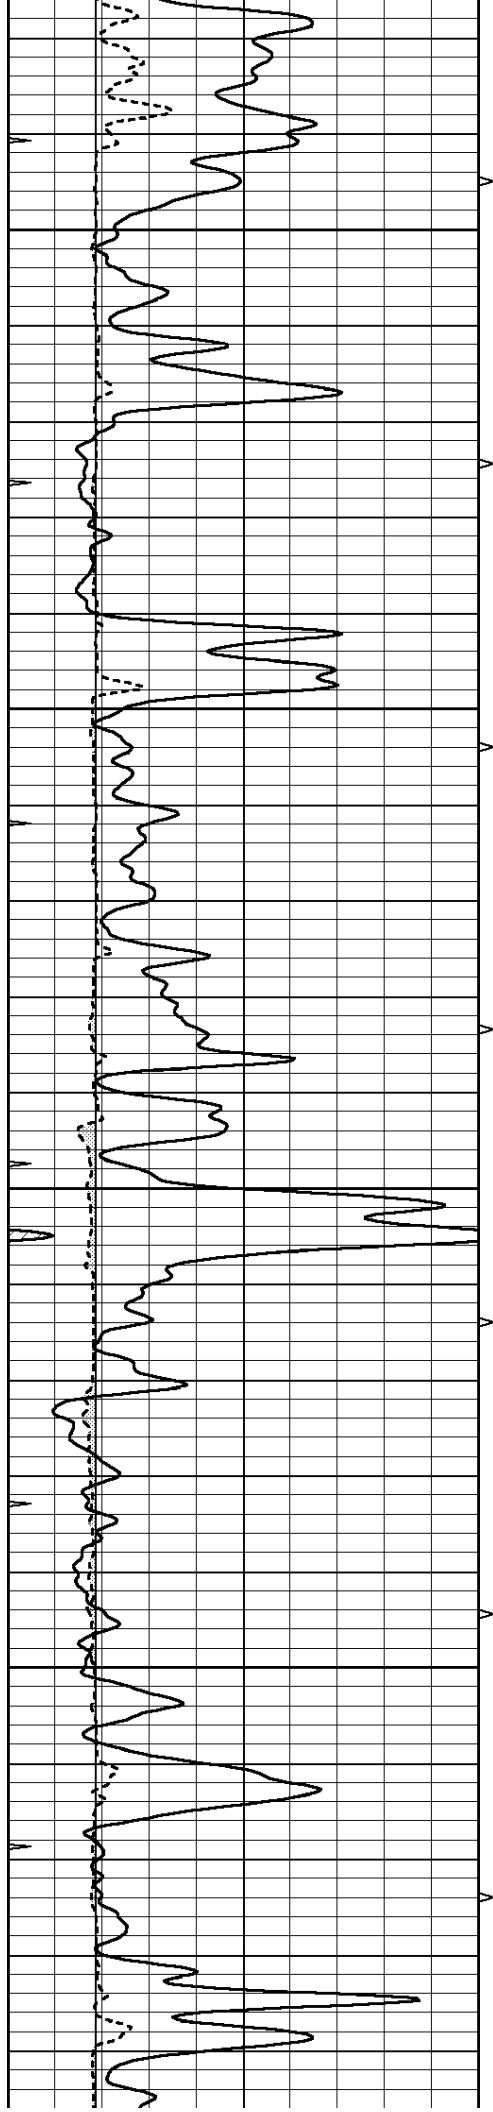




4400


4450

4500

4550

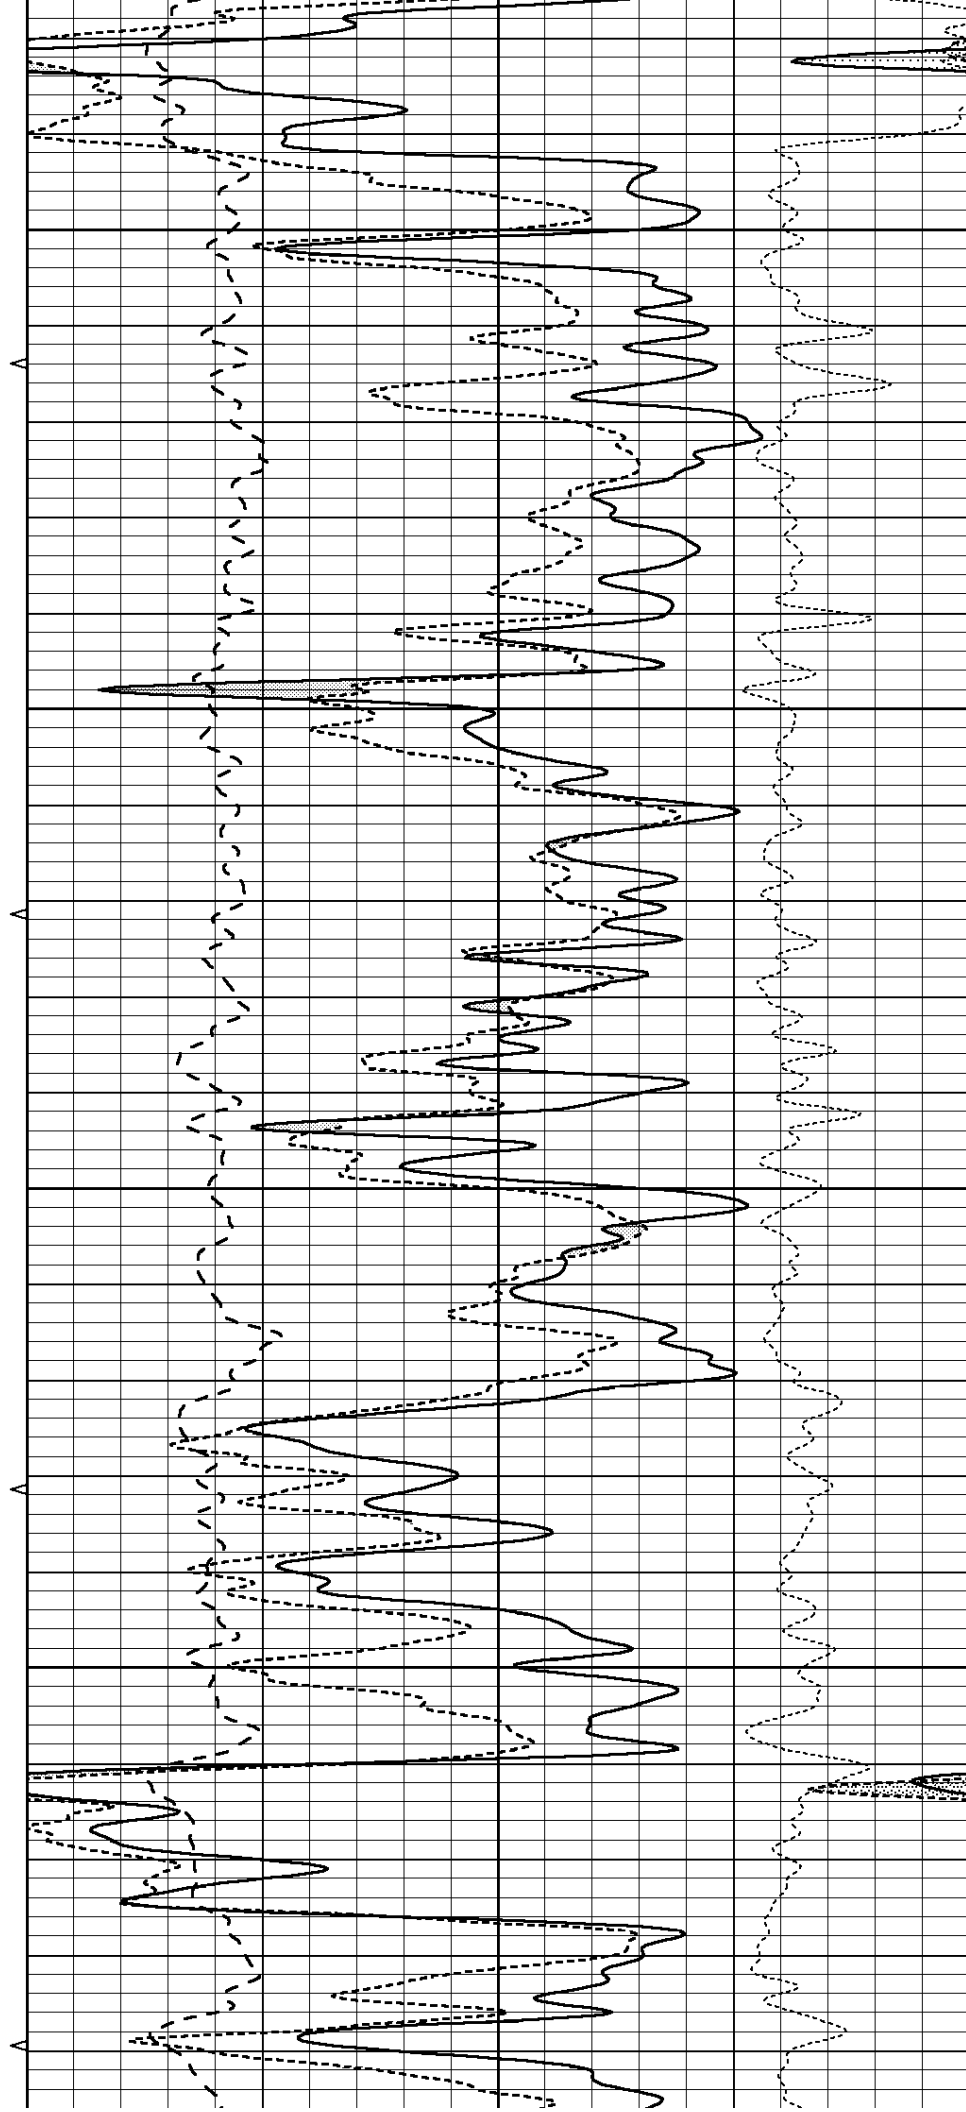

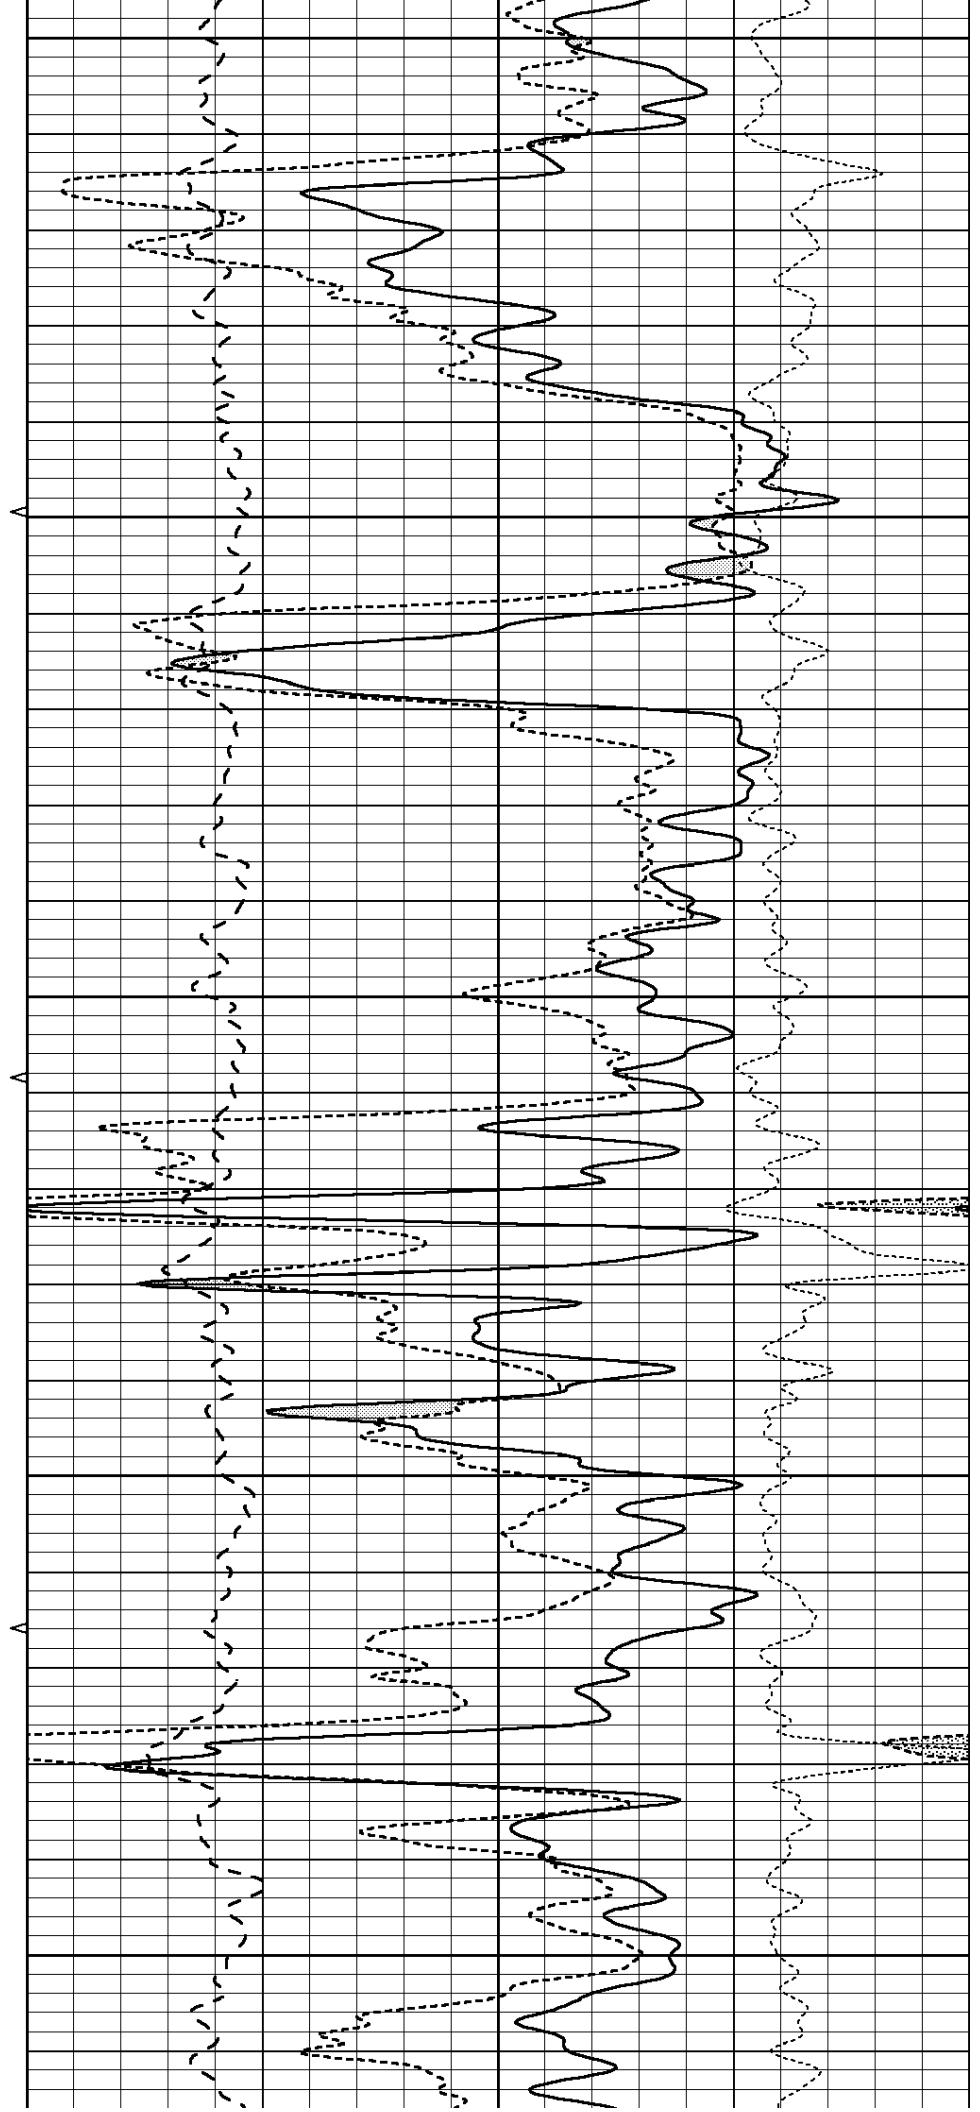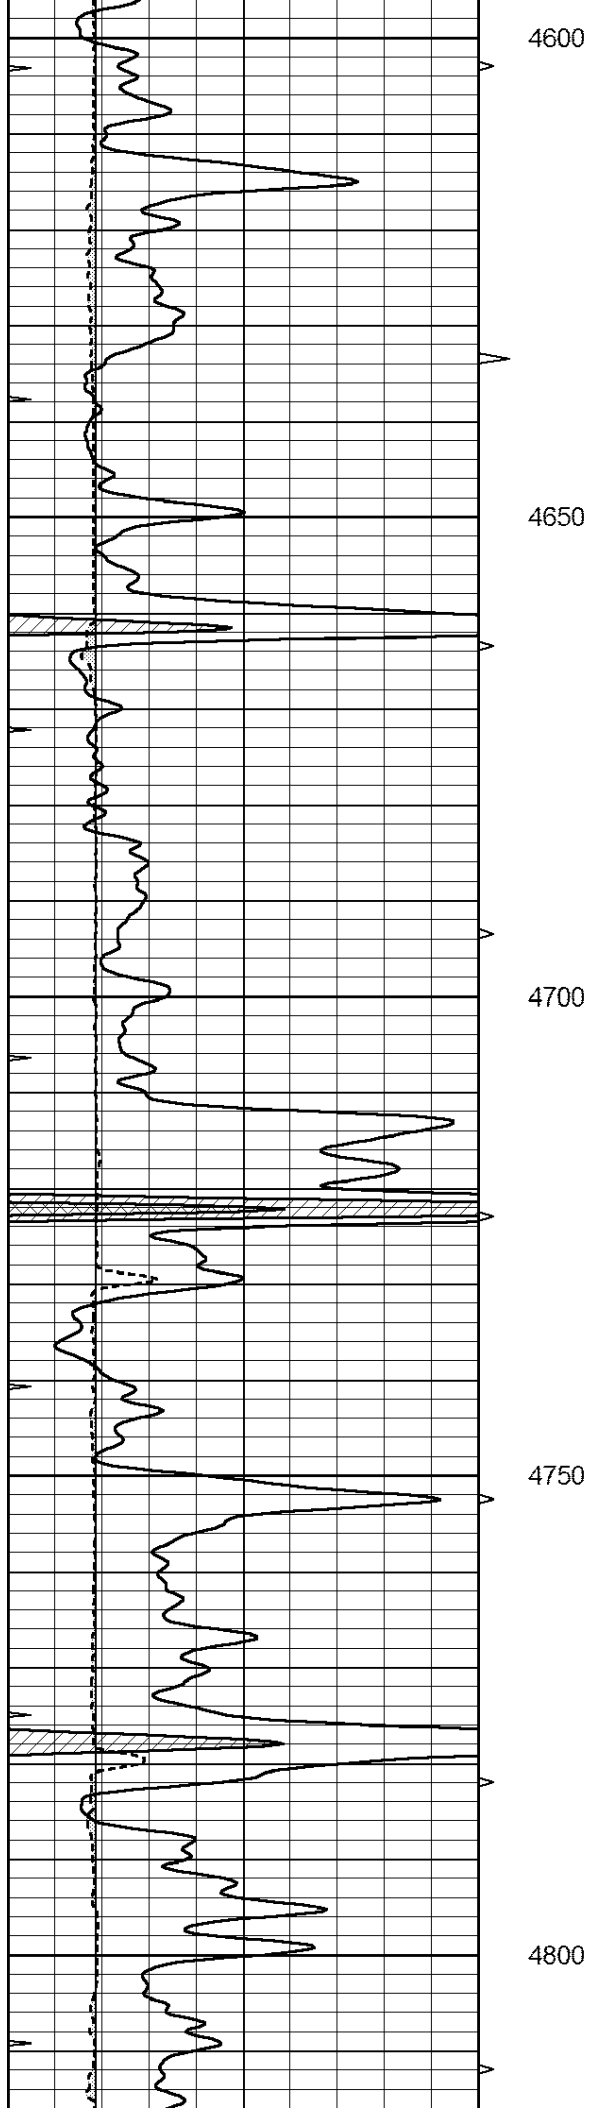

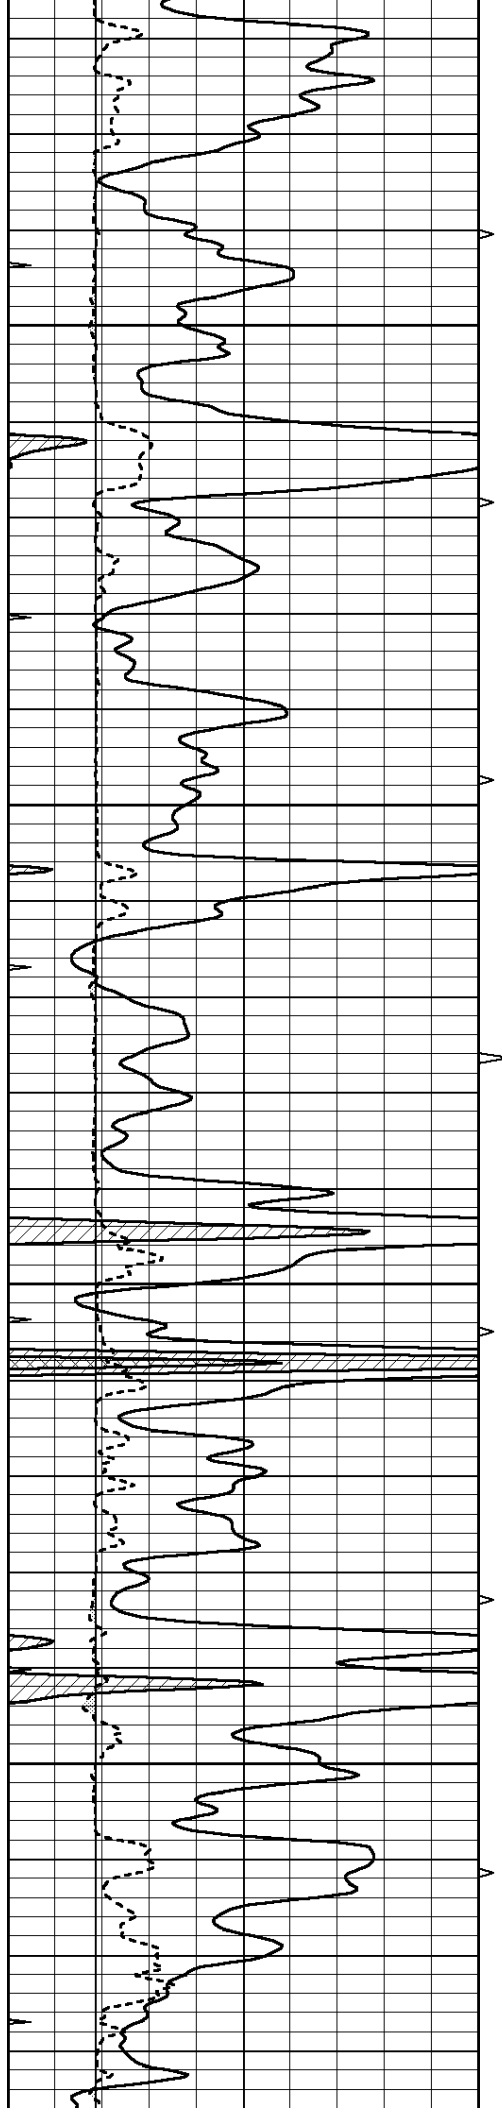



4850


4900

4950

5000

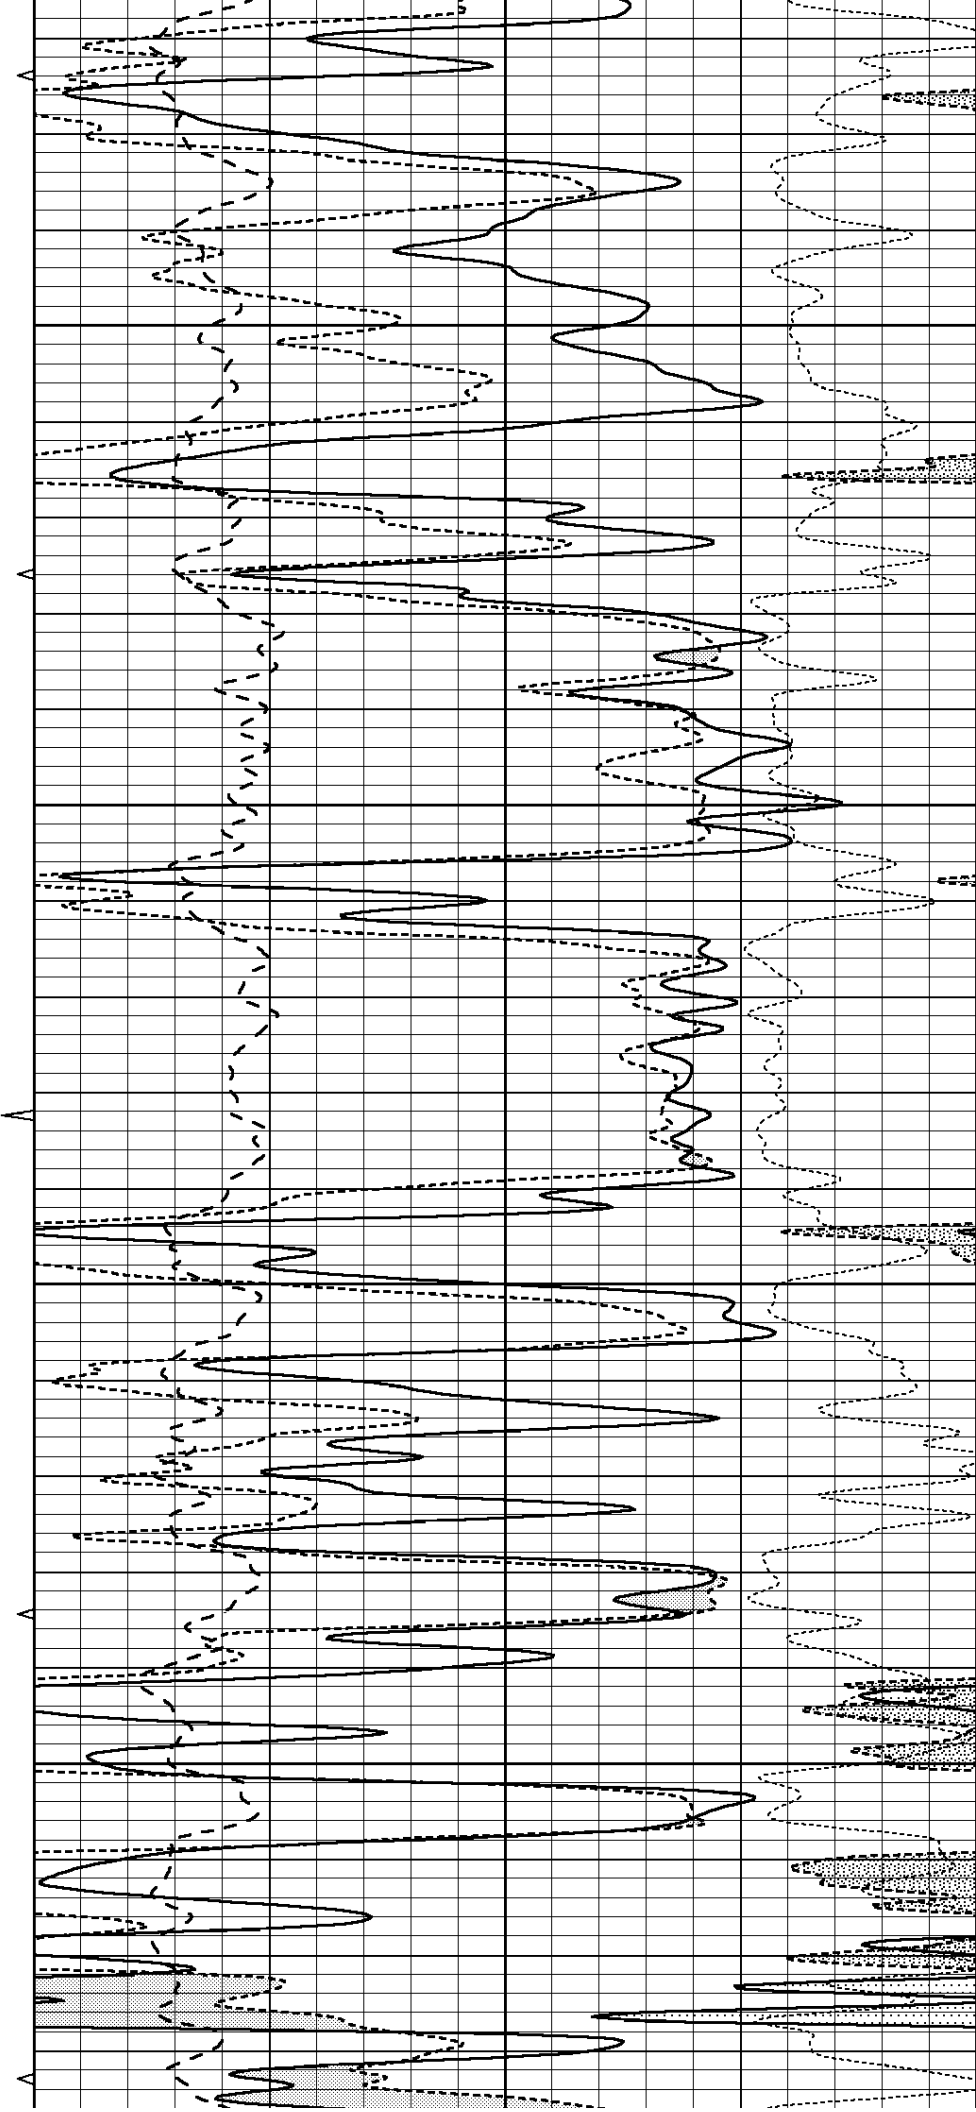

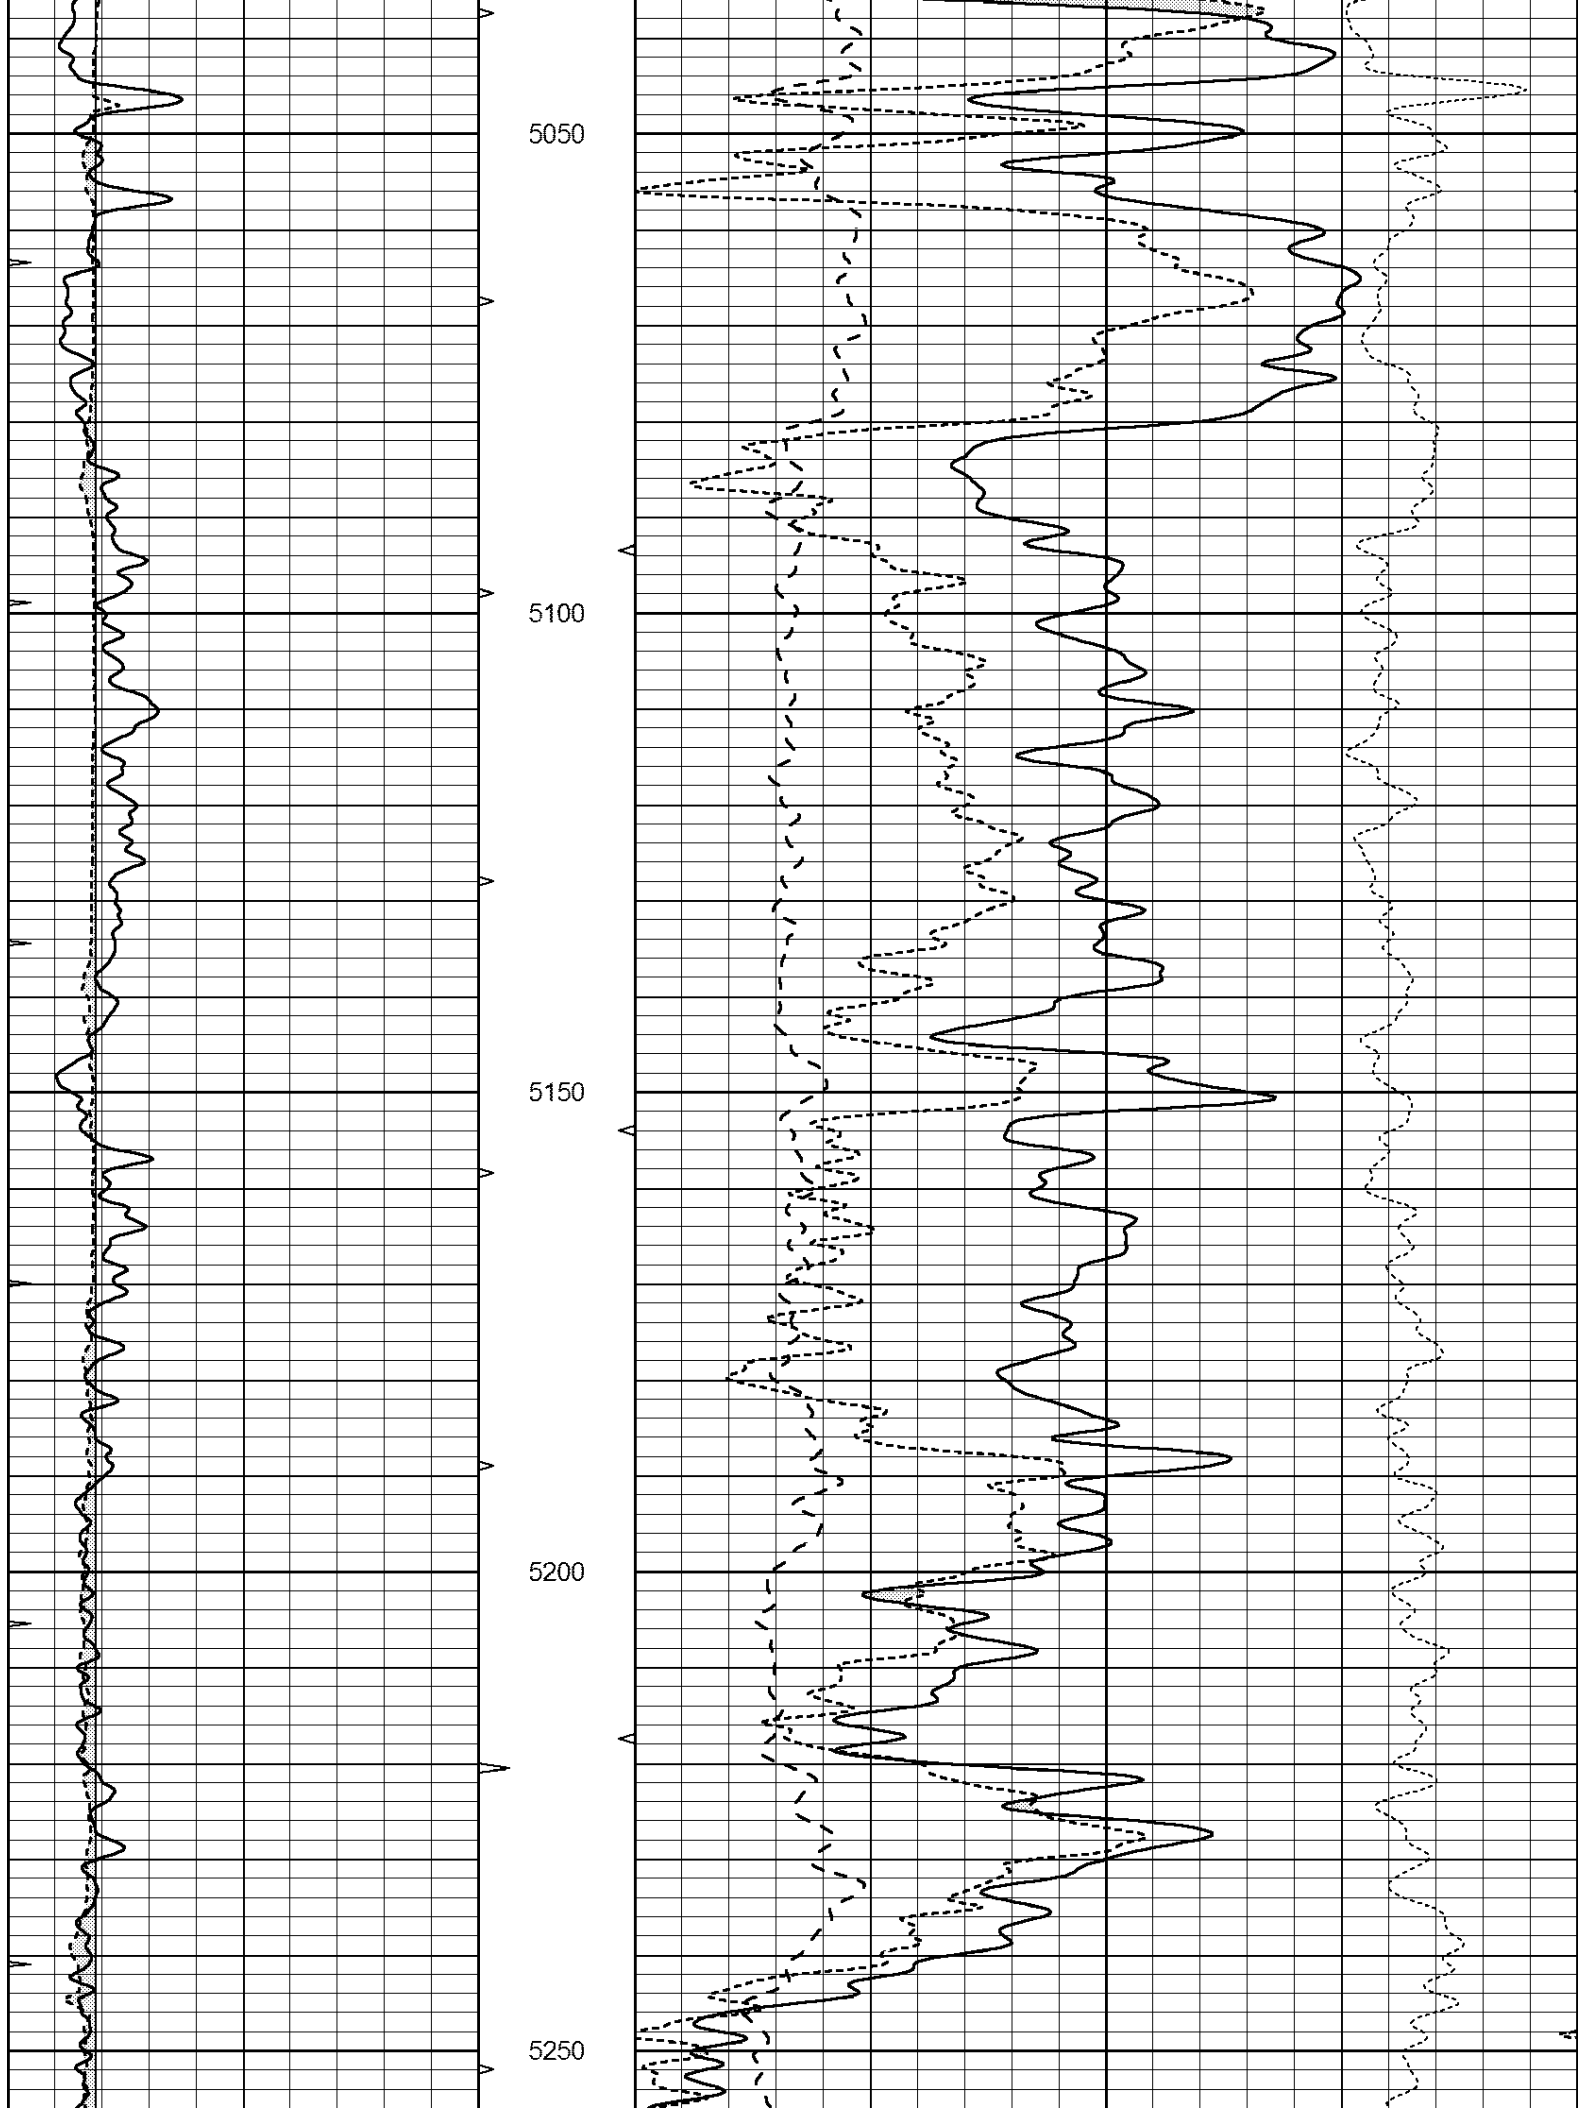

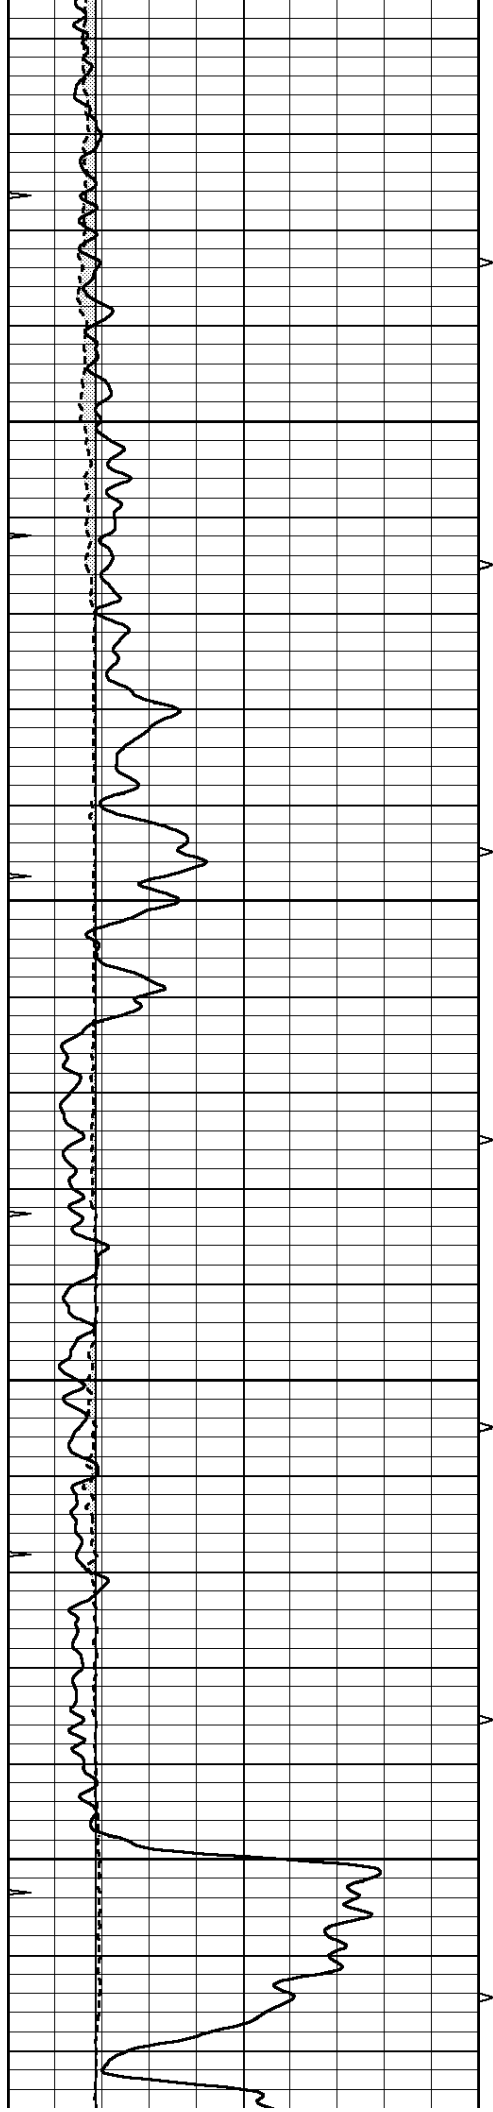


5300



5350

5400

5450

ABHV
↑

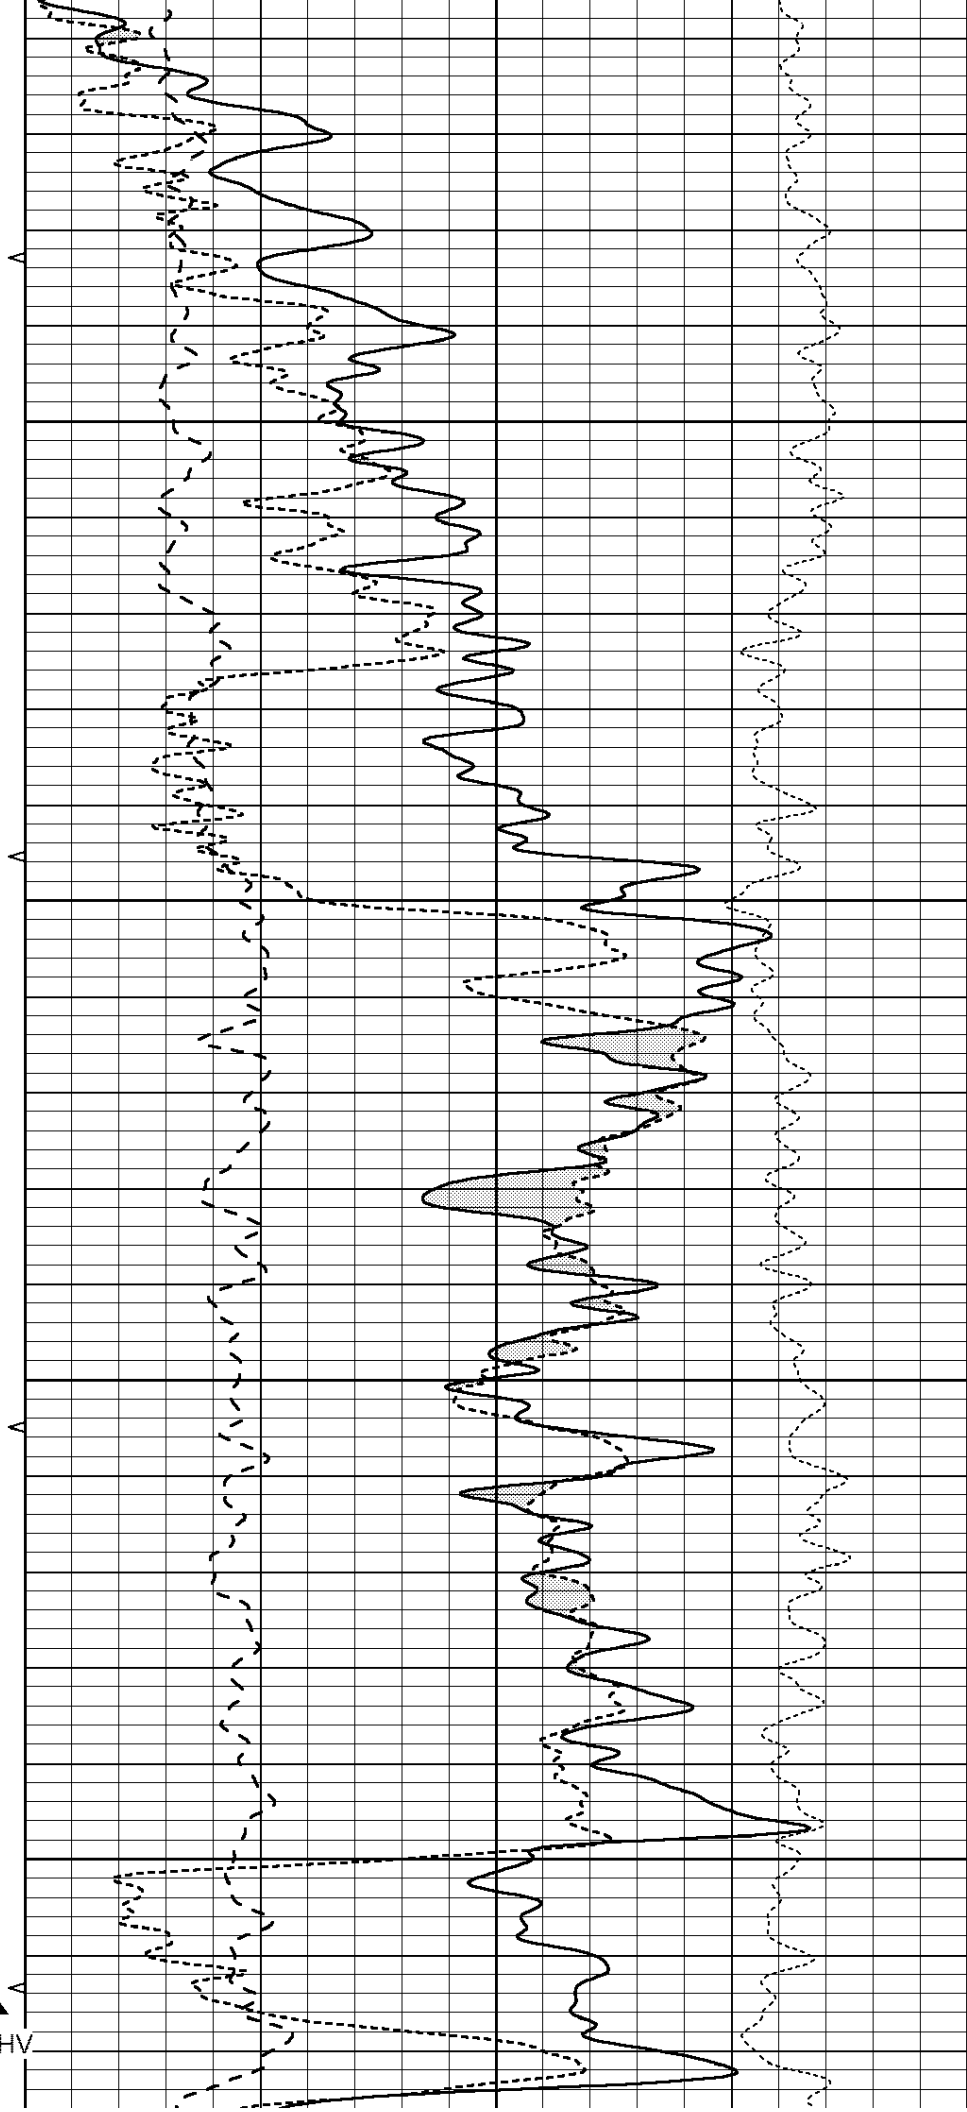


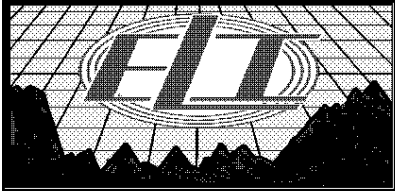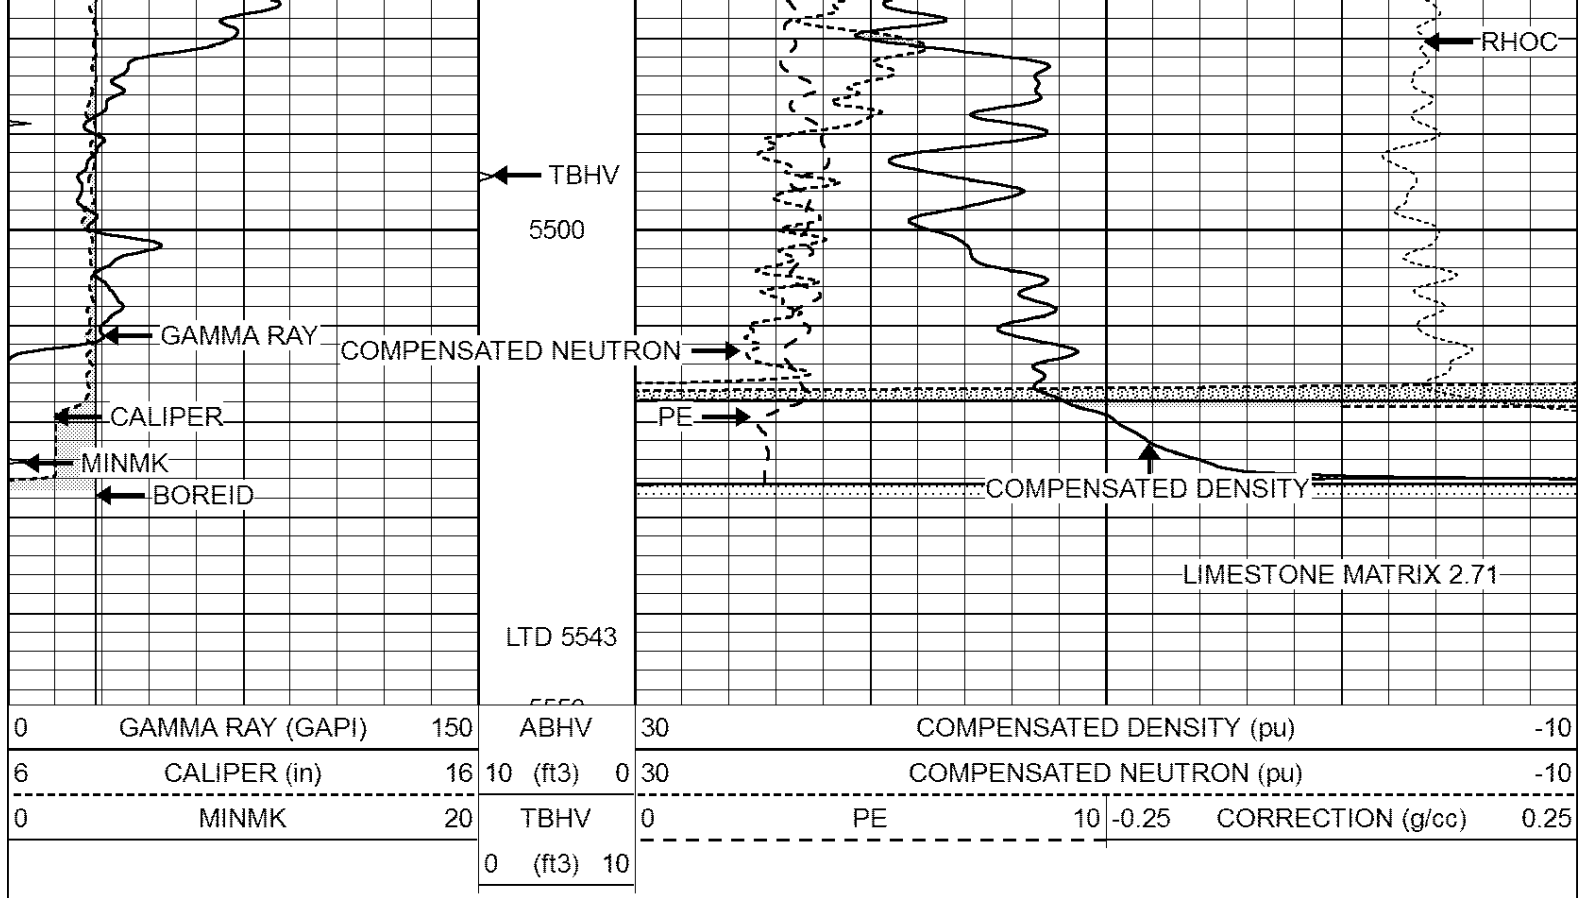


REPEAT SECTION

Database File: 2124pe.db
 Dataset Pathname: pass2.1
 Presentation Format: _ldt_neu
 Dataset Creation: Thu Jan 11 03:49:19 2018
 Charted by: Depth in Feet scaled 1:240

0	GAMMA RAY (GAPI)	150	ABHV	30	COMPENSATED DENSITY (pu)	-10
6	CALIPER (in)	16	10 (ft3) 0	30	COMPENSATED NEUTRON (pu)	-10
0	MINMK	20	TBHV	0	PE	10 -0.25 CORRECTION (g/cc) 0.25
			0 (ft3) 10			

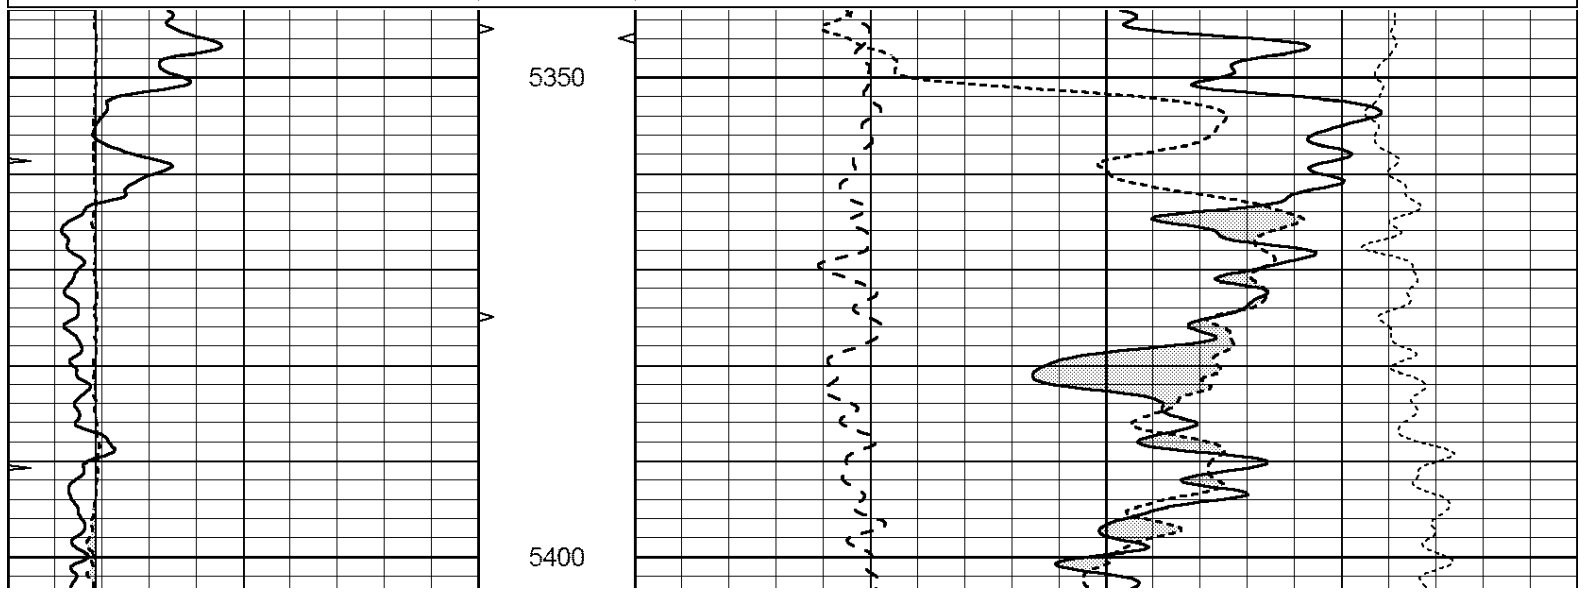

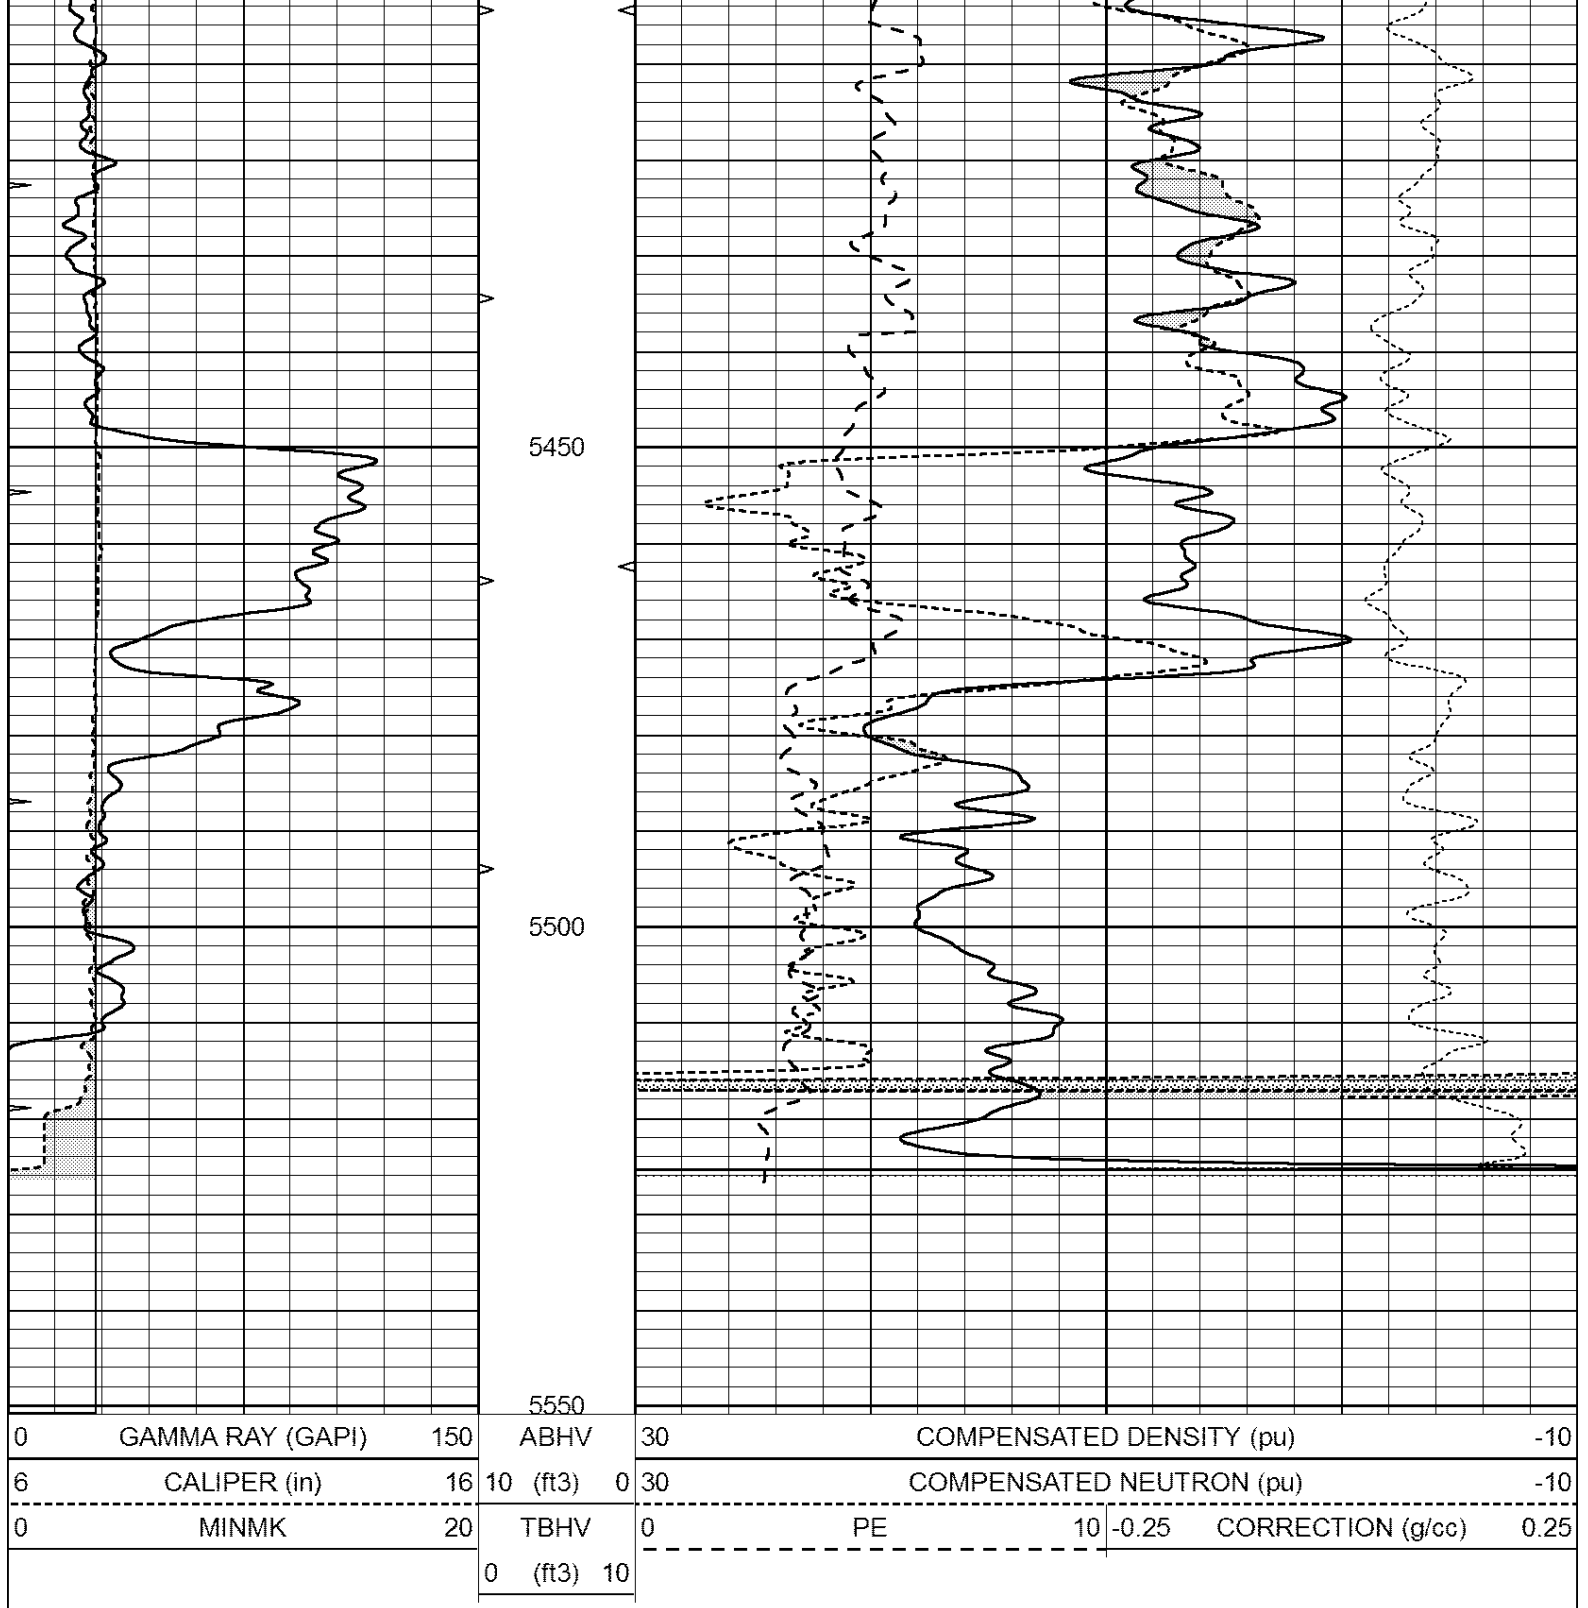

Calibration Report

Database File: pe2.db
 Dataset Pathname: pass2
 Dataset Creation: Mon Aug 21 11:58:02 2017 by Log Open-Cased 090629

Dual Induction Calibration Report

Serial-Model: PROBE8-DILG
 Surface Cal Performed: Mon Aug 21 11:58:18 2017
 Downhole Cal Performed: Mon Aug 21 11:58:21 2017
 After Survey Verification Performed: Mon Aug 21 11:58:23 2017

Surface Calibration

Readings

References

Results

Loop:	Air	Loop		Air	Loop		m	b
Deep	0.015	0.648	V	0.000	400.000	mmho/m	620.000	0.000
Medium	0.029	0.796	V	0.000	464.000	mmho/m	590.000	-12.000
Internal:	Zero	Cal		Zero	Cal		m	b
Deep	0.017	0.657	V	0.000	400.000	mmho/m	625.153	-10.619
Medium	0.016	0.757	V	0.000	464.000	mmho/m	625.992	-9.739

Downhole Calibration								
	Readings			References			Results	
	Zero	Cal		Zero	Cal		m'	b'
Deep	0.000	0.000	mmho/m	2.011	405.777	mmho/m	1.000	0.000
Medium	0.000	0.000	mmho/m	7.590	503.393	mmho/m	1.000	0.000
LL3		7.500	V		1500.000	Ohm-m		
		0.000	V		20.000	Ohm-m		
		-7.200	V		3800.000	mmho-m		

After Survey Verification								
	Readings			Targets			Results	
	Zero	Cal		Zero	Cal		m'	b'
Deep	0.000	0.000	mmho/m	0.000	0.000	mmho/m	0.000	0.000
Medium	0.000	0.000	mmho/m	0.000	0.000	mmho/m	0.000	0.000
LL3		1.000	Ohm-m		1.000	Ohm-m		
		0.000	Ohm-m		0.000	Ohm-m		
		1.000	mmho-m		1.000	mmho-m		

Litho Density Calibration Report								
Serial: 002			Model: PRB					

Master Calibration				Performed Mon Aug 21 11:56:41 2017				
	Background	Magnesium		Aluminum		Sandstone		
Window 1	833.6	7394.2		2287.3		8111.8		cps
Window 2	768.9	6322.3		1995.6		6800.0		cps
Window 3	621.5	3261.9		1186.4		3380.9		cps
Window 4	184.2	185.7		184.9		184.8		cps
Long Space	0.0	5553.4		1226.6		6031.1		cps
Short Space	1.2	1307.5		903.9		1387.7		cps
Rho		1.7100		2.5900		1.3800		g/cc
Pe		0.0000		2.5700		1.5500		
Rib Angle	: 46.3	Rib Slope	: 1.045	Density/Spine Ratio			: 0.566	
Spine Angle	: 76.3	Spine Slope	: 4.090	Spine Intercept			: -20.7	

Before Survey Verification				Performed Wed Dec 31 18:00:00 1969				
Window 1	0.0	0.0		0.0		0.0		cps
Window 2	0.0	0.0		0.0		0.0		cps
Window 3	0.0	0.0		0.0		0.0		cps
Window 4	0.0	0.0		0.0		0.0		cps
Long Space	0.0	0.0		0.0		0.0		cps
Short Space	0.0	0.0		0.0		0.0		cps
Measured Rho		0.0000		0.0000		0.0000		g/cc
Measured Correction		0.0000		0.0000		0.0000		g/cc
Measured Pe				0.0000		0.0000		

After Survey Verification				Performed Wed Dec 31 18:00:00 1969				
---------------------------	--	--	--	------------------------------------	--	--	--	--

Window 1	0.0	0.0	0.0	0.0	cps
Window 2	0.0	0.0	0.0	0.0	cps
Window 3	0.0	0.0	0.0	0.0	cps
Window 4	0.0	0.0	0.0	0.0	cps
Long Space	0.0	0.0	0.0	0.0	cps
Short Space	0.0	0.0	0.0	0.0	cps
Measured Rho		0.0000	0.0000	0.0000	g/cc
Measured Correction		0.0000	0.0000	0.0000	g/cc
Measured Pe			0.0000	0.0000	
Compensated Neutron Calibration Report					
Serial Number:		6I			
Tool Model:		G			
CALIBRATION					
Detector		Readings		Target	
				Normalization	
Short Space		1.00	cps	1.00	cps
Long Space		1.00	cps	1.00	cps
PRE-SURVEY VERIFICATION					
Detector		Readings		Measured	
				Target	
1)	Short Space		cps		
	Long Space		cps	pu	pu
2)	Short Space		cps		
	Long Space		cps	pu	
3)	Short Space		cps		
	Long Space		cps	pu	
POST-SURVEY VERIFICATION					
Detector		Readings		Measured	
				Target	
1)	Short Space		cps		
	Long Space		cps	pu	pu
2)	Short Space		cps		
	Long Space		cps	pu	pu
3)	Short Space		cps		
	Long Space		cps	pu	pu
Gamma Ray Calibration Report					
Serial Number:		GR6			
Tool Model:		OPEN			
Performed:		Mon Aug 21 11:59:01 2017			
Calibrator Value:		150.0	GAPI		
Background Reading:		0.0	cps		
Calibrator Reading:		276.0	cps		
Sensitivity:		0.5500	GAPI/cps		