



# DUAL COMP POROSITY LOG

Pioneer Energy Services

Company **TDI, INC.**  
 Well **LYNETTE #1**  
 Field **UNNAMED**  
 County **ELLIS** State **KANSAS**

Company **TDI, INC.**  
 Well **LYNETTE #1**  
 Field **UNNAMED**  
 County **ELLIS**  
 State **KANSAS**

Location: **330' FNL & 1550' FEL**  
 SEC 6 TWP 12S RGE 18W  
 Permanent Datum **GROUND LEVEL** Elevation **2135'**  
 Log Measured From **KELLY BUSHING**  
 Drilling Measured From **KELLY BUSHING**  
 Other Services **DIL/MEL**

Date	4/13/2016						
Run Number	ONE						
Type Log	CNL/CDL						
Depth Driller	3800'						
Depth Logger	3798'						
Bottom Logged Interval	3777'						
Top Logged Interval	3000'						
Type Fluid In Hole	CHEMICAL						
Salinity, PPM CL	5300						
Density	9.2						
Level	FULL						
Max. Rec. Temp. F	114						
Operating Rig Time	4 HOURS						
Equipment -- Location	91 COLBY						
Recorded By	D. SCHMIDT						
Witnessed By	TOM DENNING						
Borehole Record		Casing Record					
Run No.	Bit	From	To	Size	Wgt.	From	To
ONE	12.25"	00'	220'	8.625"	23#	00'	220'
TWO	7.875"	220'	TD				

<<< Fold Here >>>

All interpretations are opinions based on inferences from electrical or other measurements and Pioneer Wireline Services, LLC cannot and does not guarantee the accuracy or correctness of any interpretation, and Pioneer Wireline Services, LLC will not be liable or responsible for any loss, costs, damages, or expenses incurred or sustained by anyone resulting from any interpretation made by any of our officers, agents or employees.

Comments

N/A DENOTES NOT AVAILABLE OR NON-APPLICABLE.

HAYS,  
 NORTH ON 230 AVE TO HOMESTEAD RD,  
 1/2 WEST, SOUTH INTO

Log Measured From: **KELLY BUSHING** 8 Ft. Above Permanent Datum

THANK YOU FOR USING PIONEER ENERGY SERVICES  
[www.pioneerenergy.com](http://www.pioneerenergy.com) 785-625-3858


Your Pioneer Energy Services Crew		This Log Record Was Witnessed By	
Engineer: D. SCHMIDT	Operator:	Primary Witness: TOM DENNING	Secondary Witness: HERB DEINES
Operator:	Operator:	Secondary Witness:	Secondary Witness:
Operator:			


Database File tdi\_lynette\_1hd.db  
 Dataset Pathname DIL/tdstack  
 Presentation Format cdl  
 Dataset Creation Wed Apr 13 08:31:26 2016  
 Charted by Depth in Feet scaled 1:600

0	Gamma Ray (GAPI)	150
6	Caliper (in)	16

30	Compensated Density (pu)		-10
2	Bulk Density (g/cc)		3
15000	Line Tension (lb)		0
2.625	DGA (g/cc)	3.425	-0.25
	Correction (g/cc)		0.25

LSPD  
(ft/min)

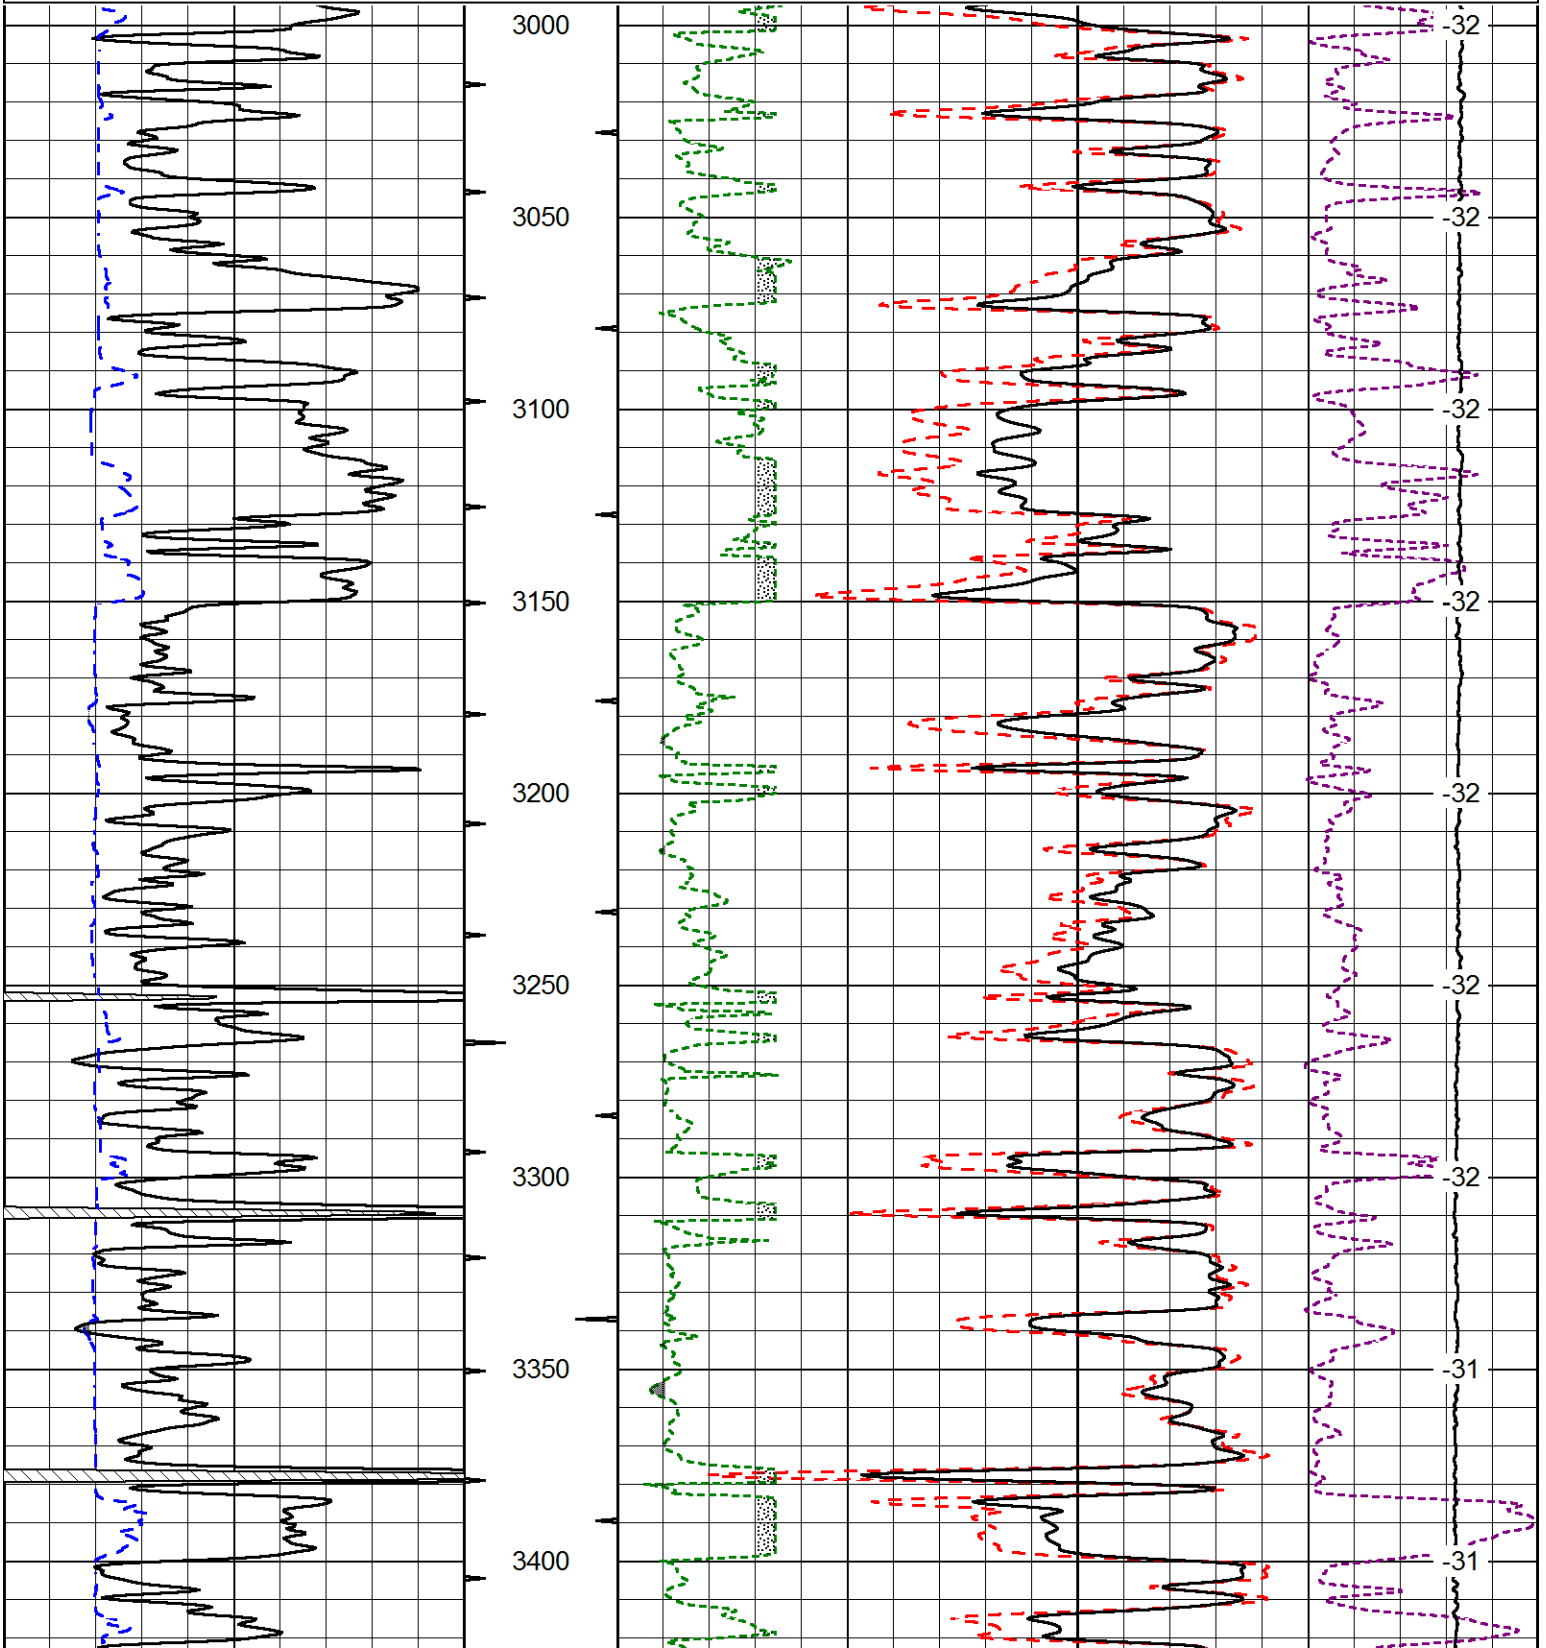

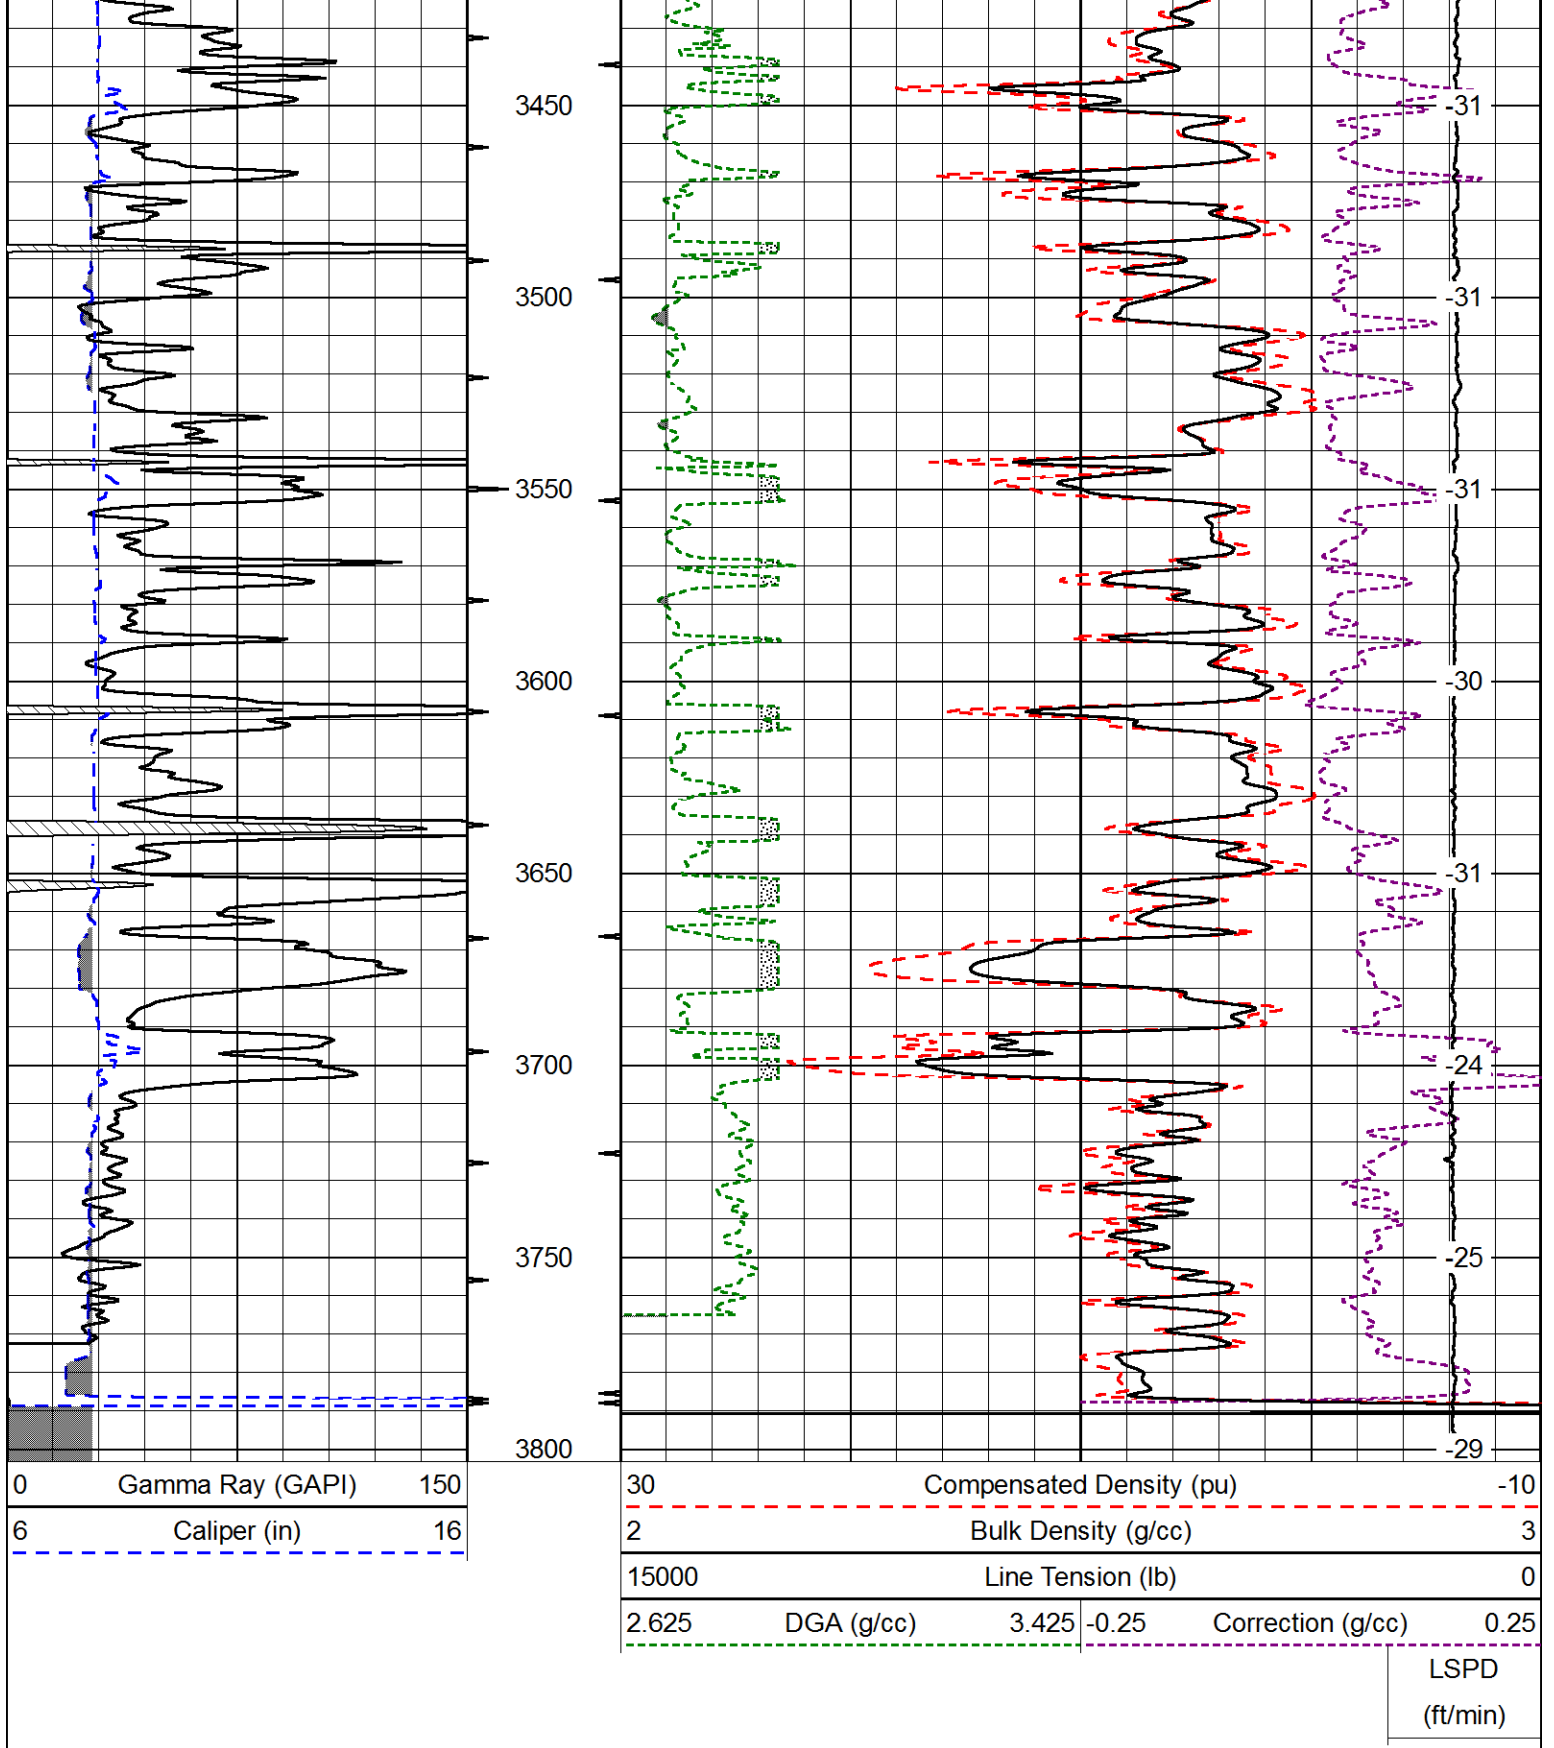

Database File      tdi\_lynette\_1hd.db  
 Dataset Pathname    DIL/tdstack  
 Presentation Format    cndlspec  
 Dataset Creation      Wed Apr 13 08:31:26 2016  
 Charted by            Depth in Feet scaled 1:240



