



MIDWEST SURVEYS
LOGGING - PERFORATING - CONSULTING SERVICES
P.O. Box 66, Osawatomie, KS 66064
913 / 755 - 2128

GAMMA RAY / NEUTRON / CCL

File No.

Company **Iantha Resources, LLC.**

Well **Minckley No. 4-1nj**

Field **Colony**
County **Anderson** State **Kansas**

Location **880' FSL & 2200' FWL
SE-NW-SW-SE**

Sec. **3** Twp. **23s** Rge. **19e**

Permanent Datum **GL** Elevation **1070'**

Log Measured From **GL**

Drilling Measured From **GL**

Other Services
Perforate

Elevation
K.B. NA
D.F. NA
G.L. 1070'

Date **11-17-2016**

Run Number **One**

Depth Driller **762.0**

Depth Logger **746.8**

Bottom Logged Interval **745.8**

Top Log Interval **20.0**

Fluid Level **Full**

Type Fluid **Water**

Density / Viscosity **NA**

Salinity - PPM Cl **NA**

Max Recorded Temp **NA**

Estimated Cement Top **0.0**

Equipment No. **102** Location **Osawatomie**

Recorded By **Gary Windisch**

Witnessed By **David Lybarger**

BORE-HOLE RECORD

BIT FROM TO SIZE WT. FROM TO

One 9.875" 0.0 22.3 7.00" 17.0# 0.0 22.3

Two 5.875" 22.3 762.0 2.875" 6.5# 0.0 749.45


<<< Fold Here >>>

All interpretations are opinions based on inferences from electrical or other measurements and we cannot and do not guarantee the accuracy or correctness of any interpretation, and we shall not, except in the case of gross or willful negligence on our part, be liable or responsible for any loss, costs, damages, or expenses incurred or sustained by anyone resulting from any interpretation made by any of our officers, agents or employees. These interpretations are also subject to our general terms and conditions set out in our current Price Schedule.

Comments

Drilling Contractor :
McGown Drilling, Inc.

Database File: minckley 4inj.db
Dataset Pathname: pass1
Presentation Format: gr-n-ccl
Dataset Creation: Thu Nov 17 11:51:49 2016 by Log SCH 111116
Charted by: Depth in Feet scaled 1:240

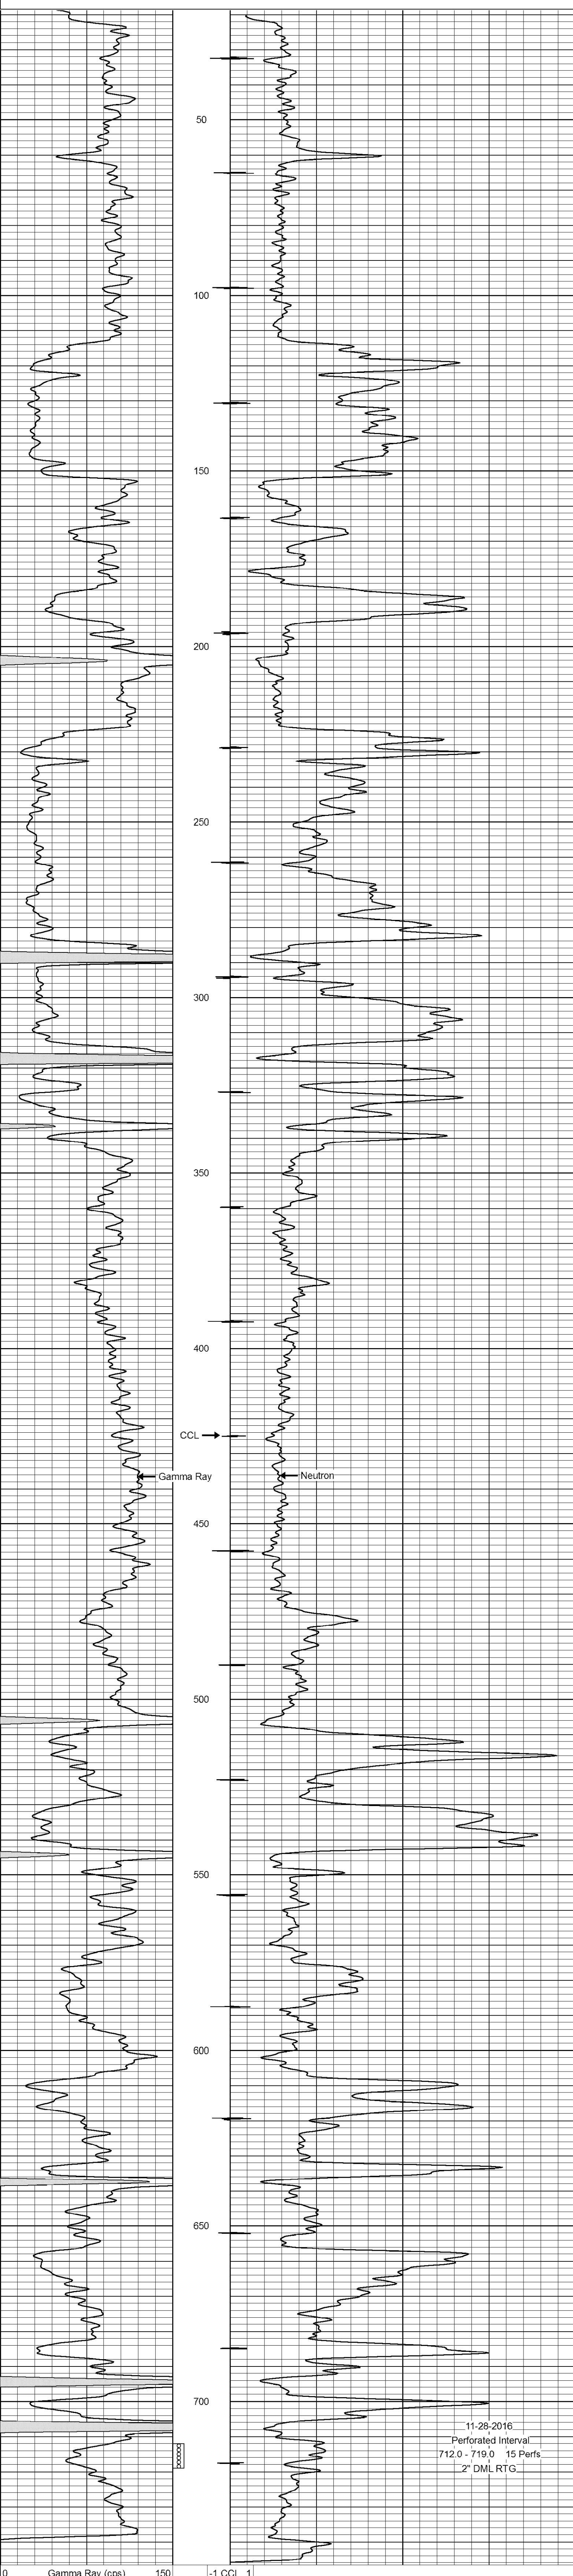

11-28-2016
Perforated Interval
712.0 - 719.0 15 Perfs
2" DML RTG

