



CEMENT BOND
COMPLETION LOG

Company TAILWATER, INC.
Well SIMON BROS. FARMS #26-IW
Field GARNETT SHOESTRING
County ANDERSON
State KANSAS

Company TAILWATER, INC.
Well SIMON BROS. FARMS #26-IW
Field GARNETT SHOESTRING
County ANDERSON State KANSAS

Location: API # : 15-003-26560-00-00
330' FNL & 330' FWL
NW NW NW
SEC 27 TWP 20S RGE 20E
Permanent Datum G.L.
Log Measured From G.L.
Drilling Measured From G.L.
Other Services
Elevation
K.B.
D.F.
G.L. 961'EST.

Date	10-21-2016		
Run Number	1-NEWWELL		
Depth Driller			
Depth Logger	807.9'		
Top Log Interval	SURFACE		
Bottom Logged Interval	807.9'		
Fluid Level	FULL		
Type Fluid	WATER		
Production Casing	2 7/8" @ T.D.	@	@
Max. Recorded Temp.			
Estimated Cement Top			
Calculated Cement Top	657'		
Amount & Type Cement			
Amount & Type Admix			
Drilling Contractor	EVANS ENERGY		
Equipment Number	107		
Location			
Recorded By	UDEN, D.		
Witnessed By	HUTCHINSON, D.		

<<< Fold Here >>>

All interpretations are opinions based on inferences from electrical or other measurements and we cannot and do not guarantee the accuracy or correctness of any interpretation, and we shall not, except in the case of gross or willful negligence on our part, be liable or responsible for any loss, costs, damages, or expenses incurred or sustained by anyone resulting from any interpretation made by any of our officers, agents or employees. These interpretations are also subject to our general terms and conditions set out in our current Price Schedule.


Comments


THANK YOU


Sensor	Offset (ft)	Schematic	Description	Len (ft)	OD (in)	Wt (lb)

Tool Joint	Length (ft)	Weight (lb)	O.D. (in)	Notes
CCL	10.46	1.83	1.69	CCL-TITAN_169 (TIT169) Titan 1 11/16" Logging CCL
WVF3FT	4.42	9.75	1.69	CBLTEKCO-TEKCO2RCVR (TEKCO169) 1 11/16" TEKCO 2 RCVR DELWARE
WVF5FT	3.42			
WVFCAL	0.00			
WVFSYNC	0.00			
Dataset: simon brothers farms #26-iw.db: field/well/run1/pass1 Total Length: 11.58 ft Total Weight: 57.50 lb O.D. 1.69 in				

13	CCL	-1	0	Amplitude (mV)	150	200	VDL	1200
			1200	TT3FT (usec)	200			
			1500	TT5FT (usec)	200			

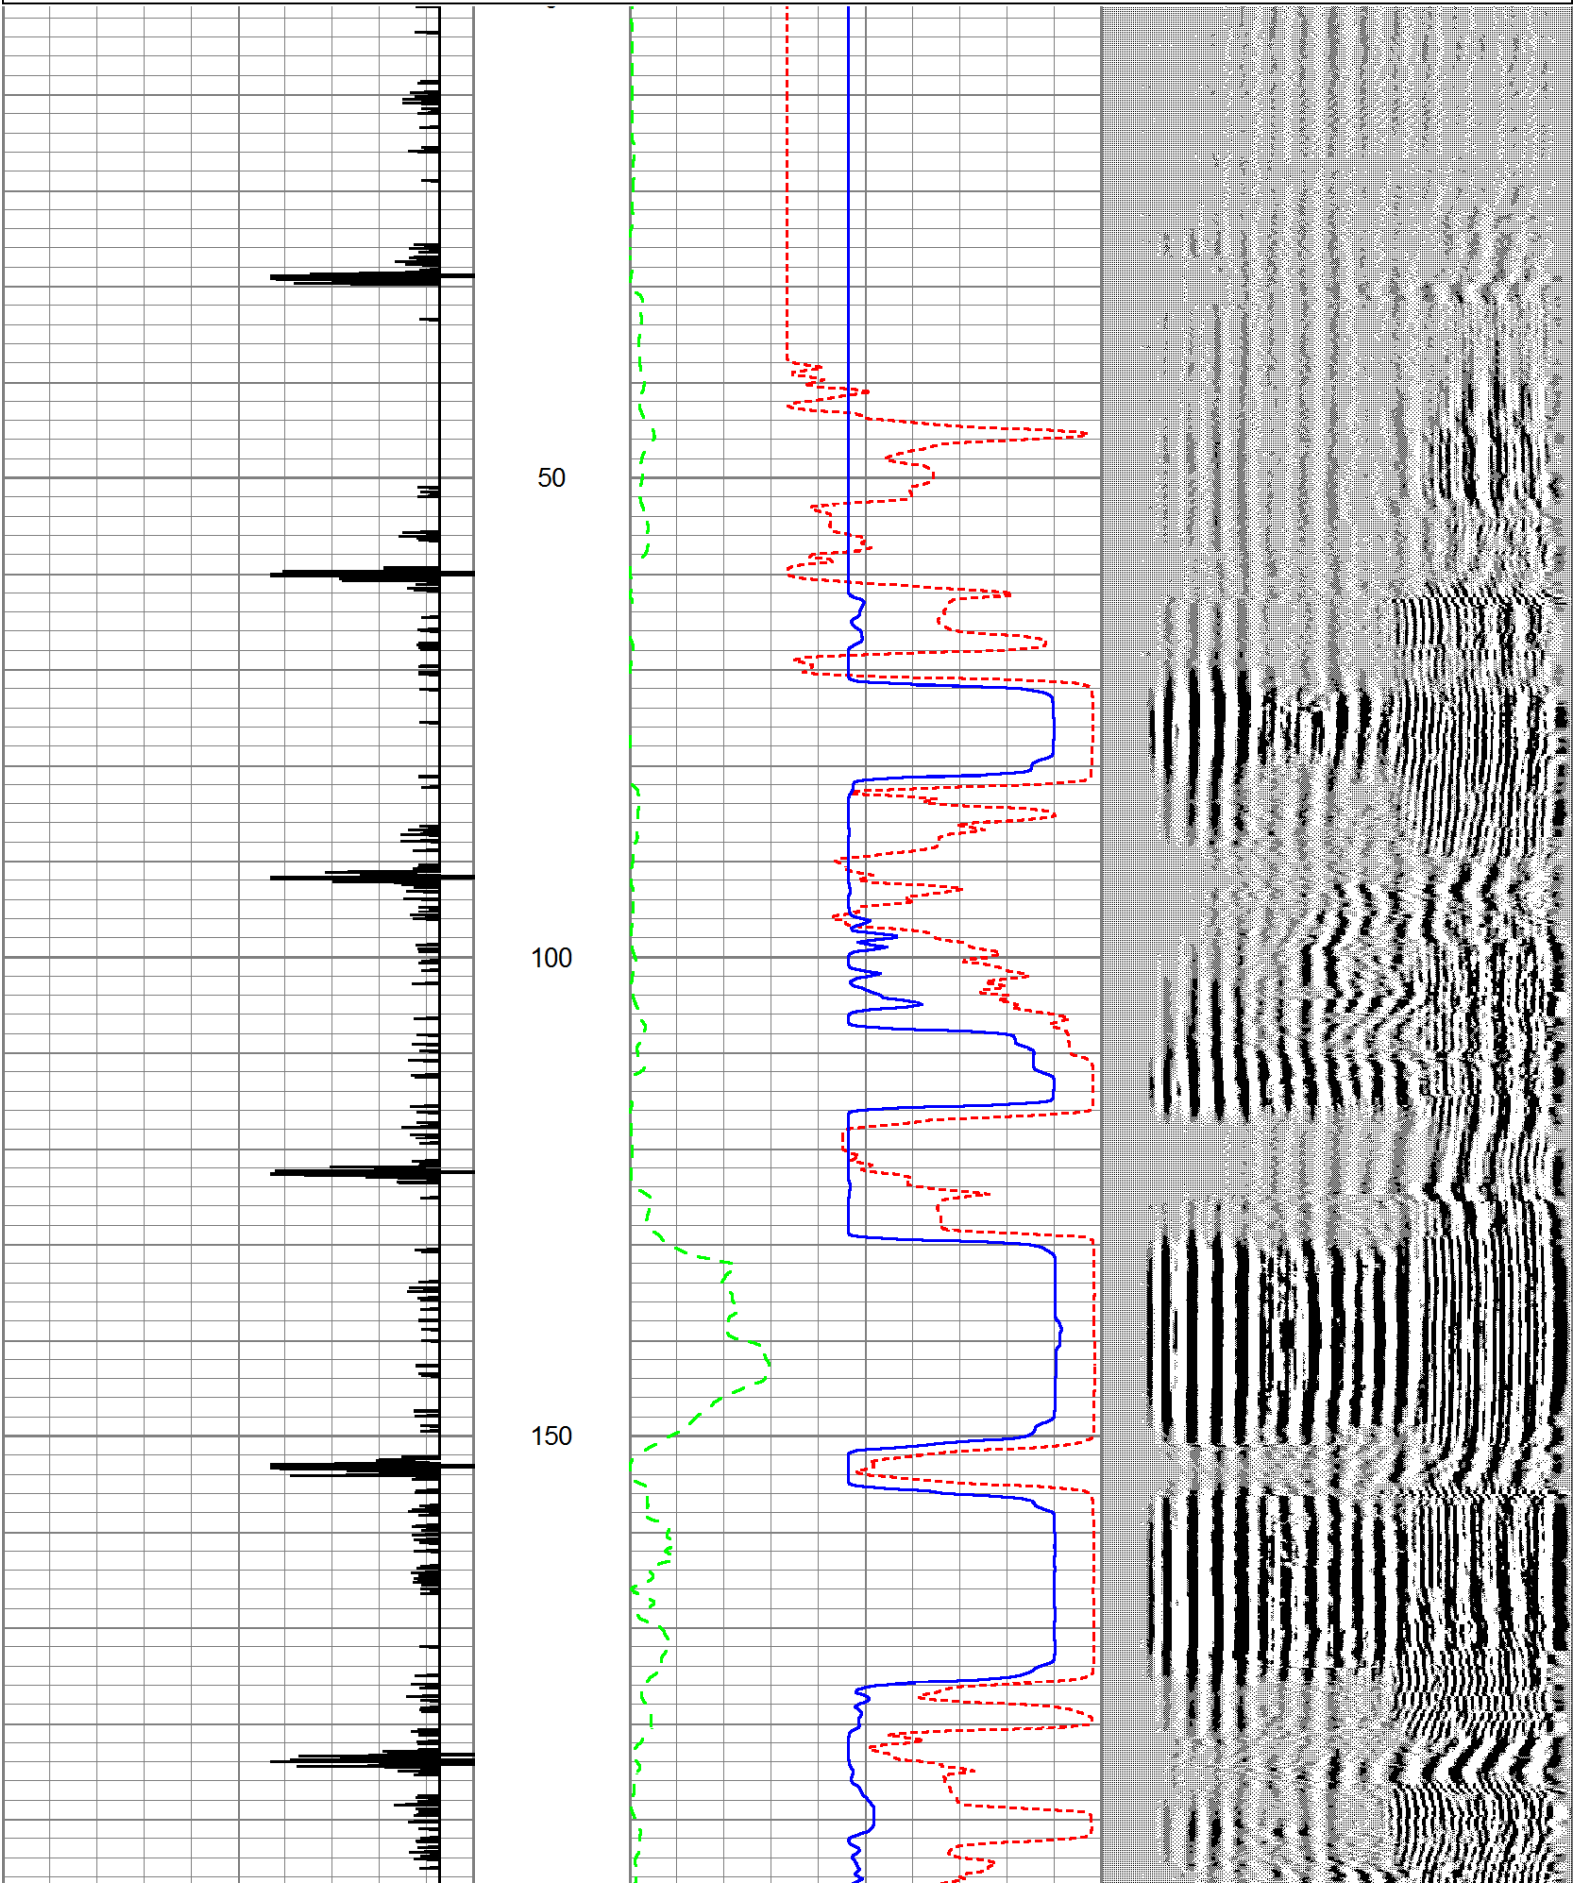

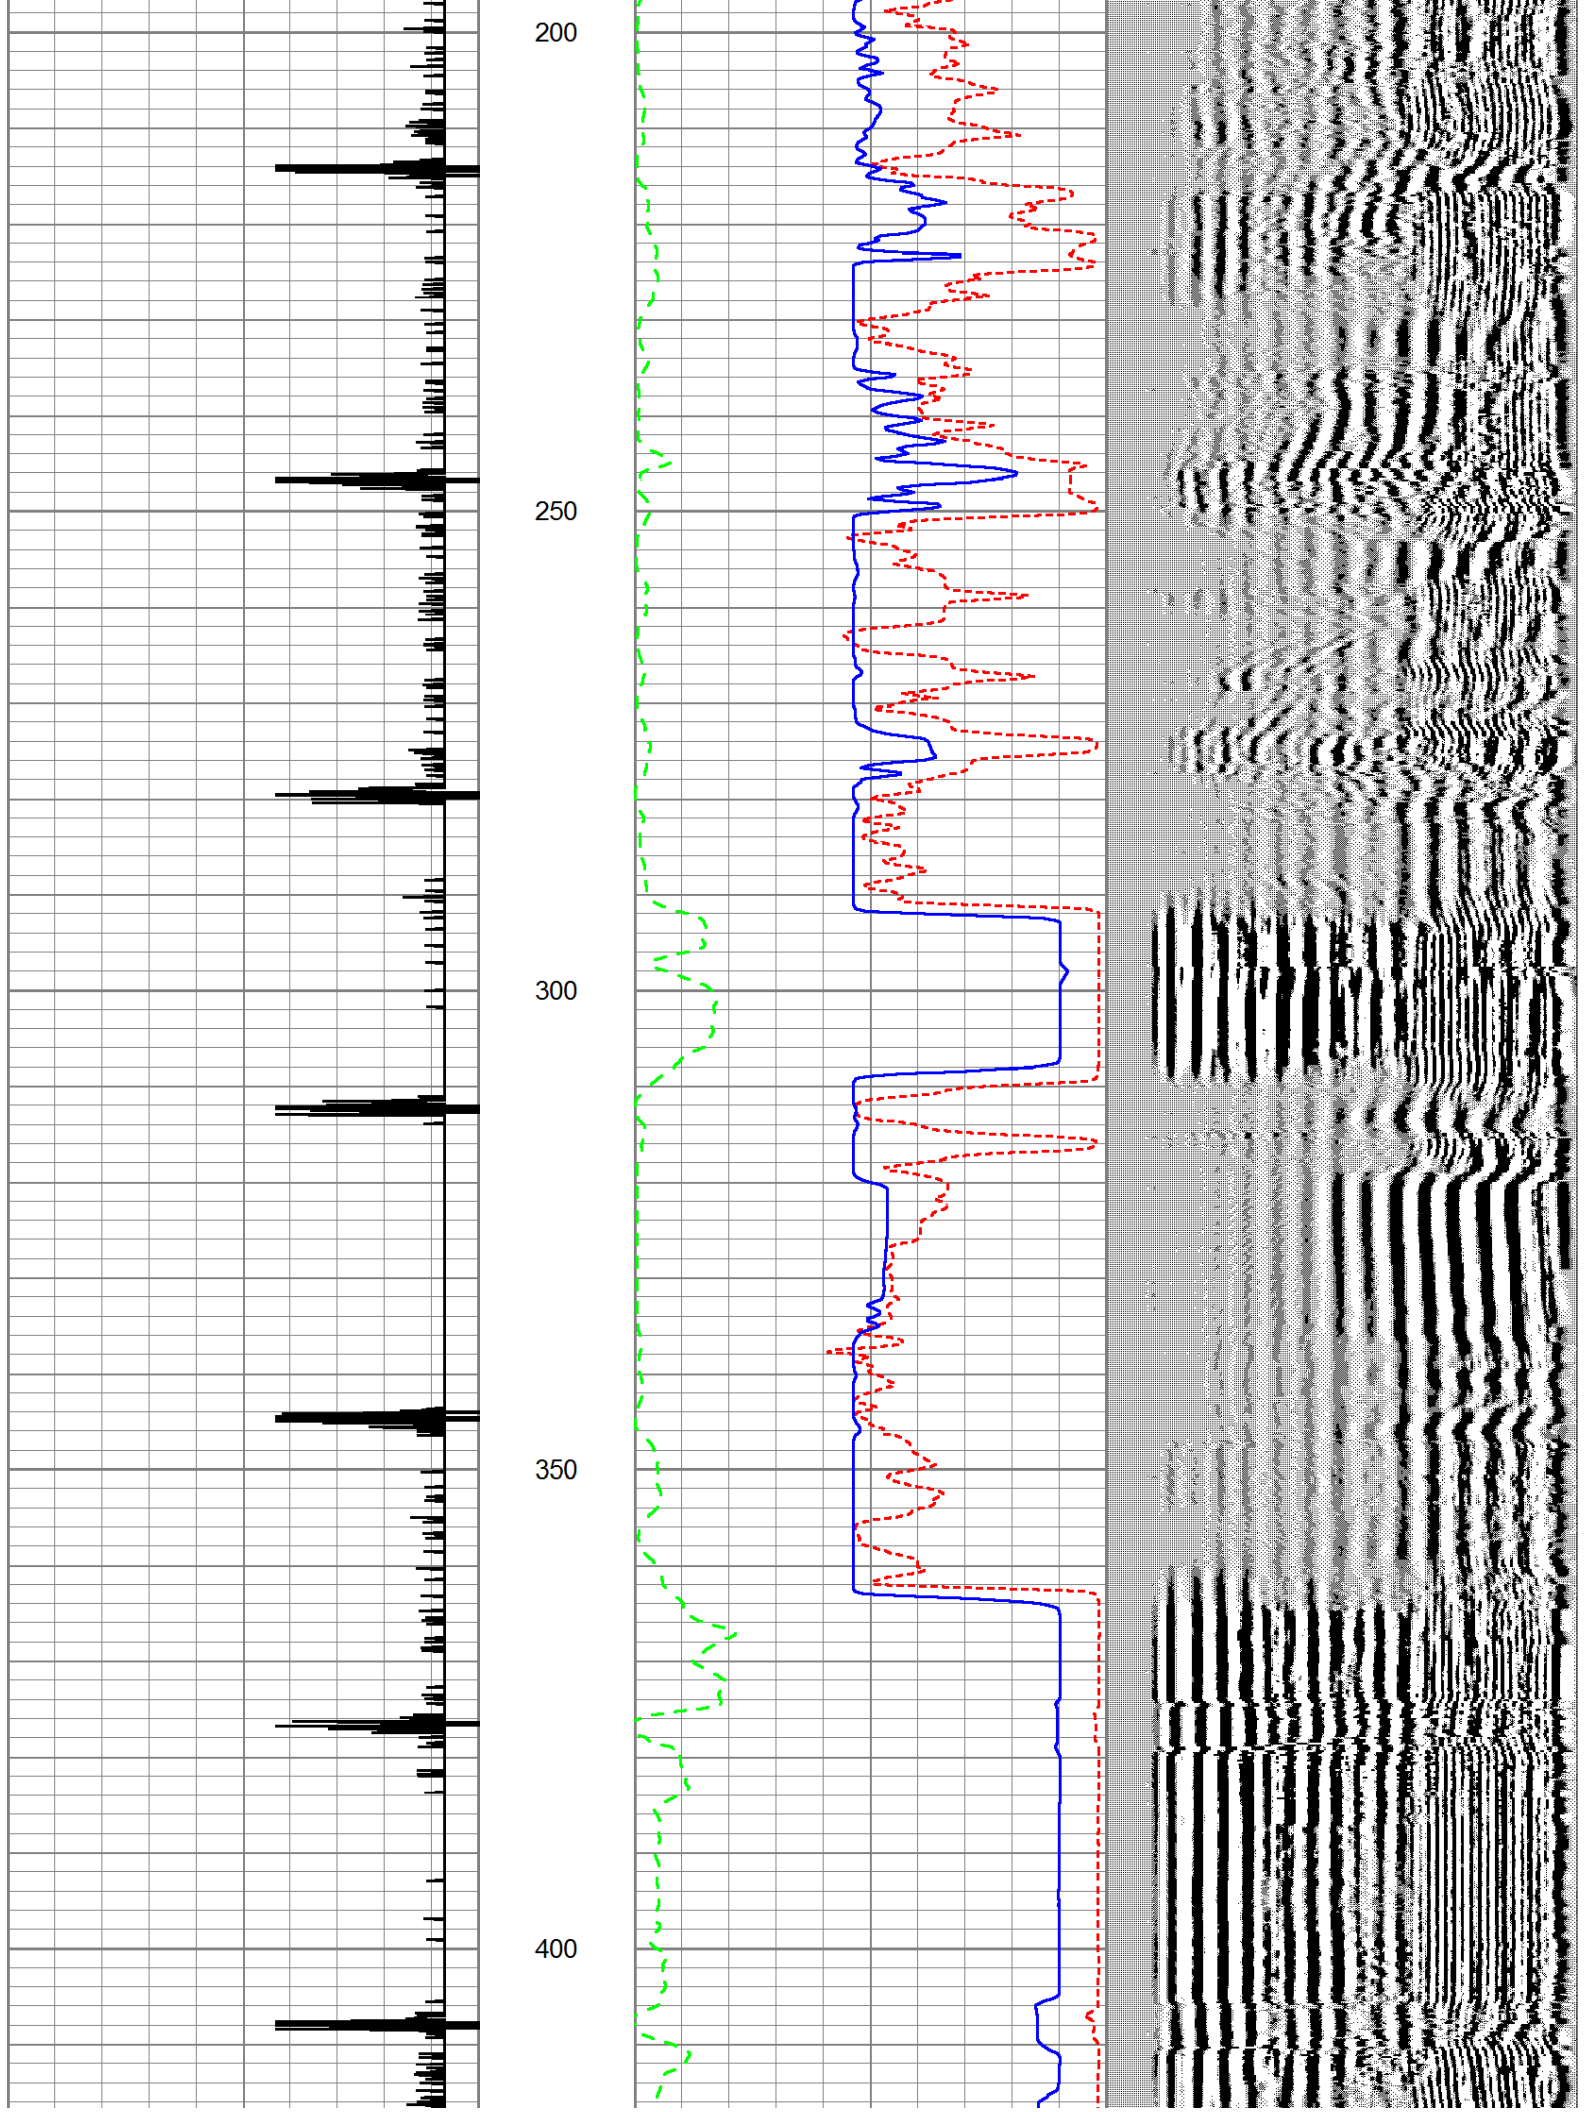


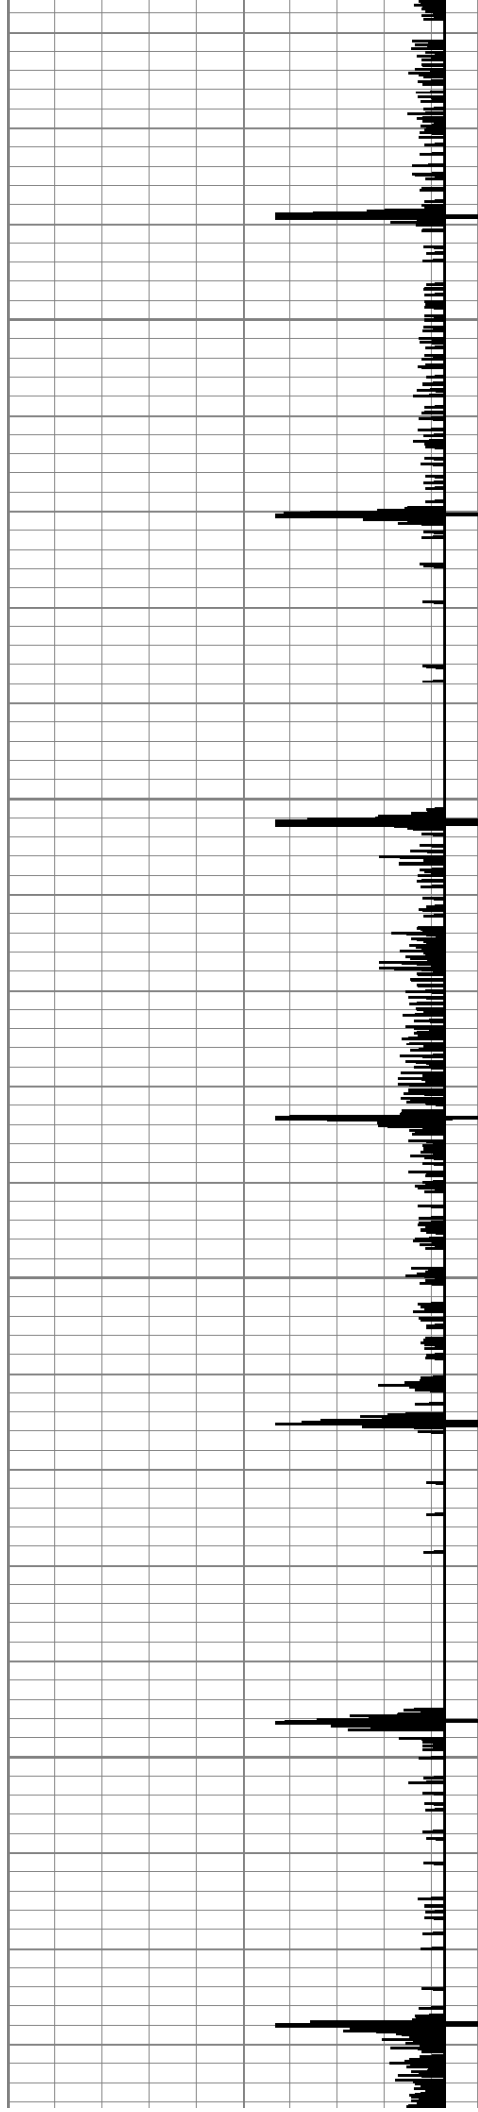


450


500

550

600

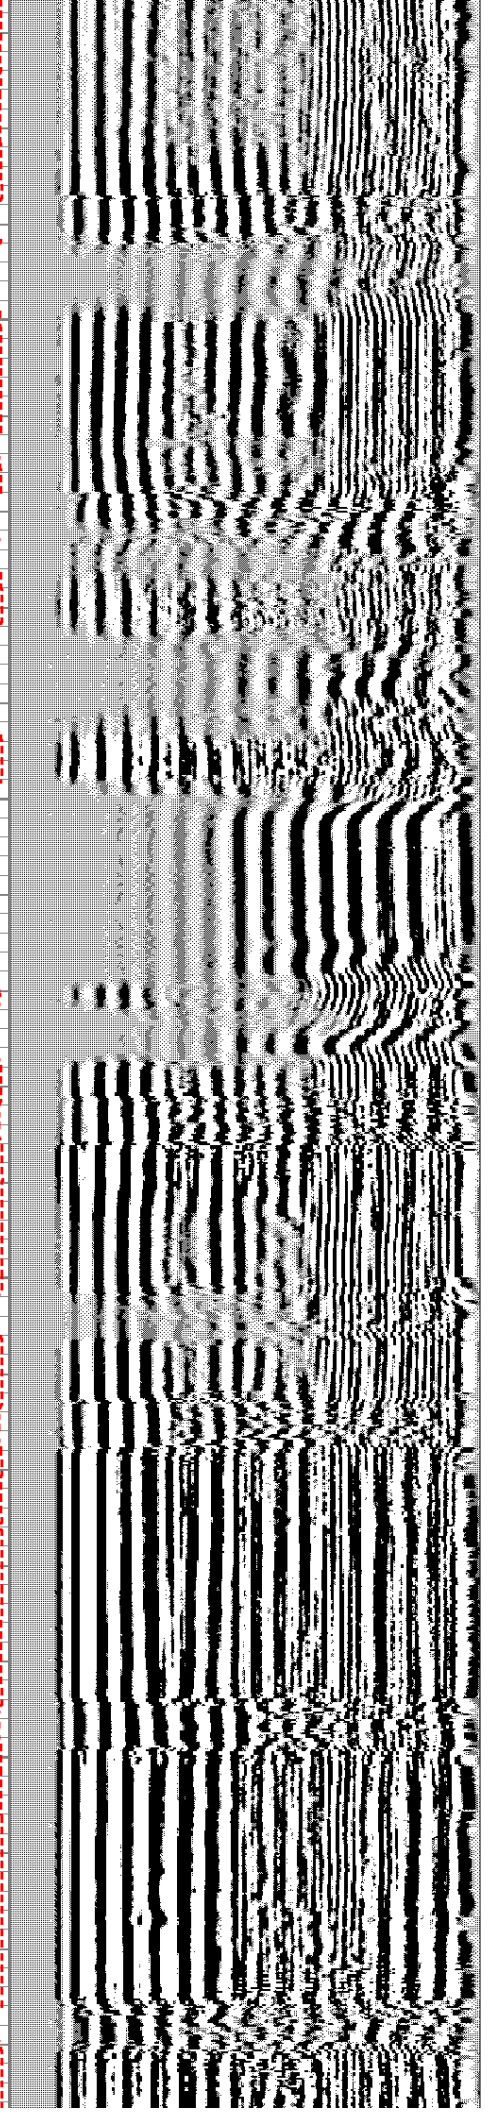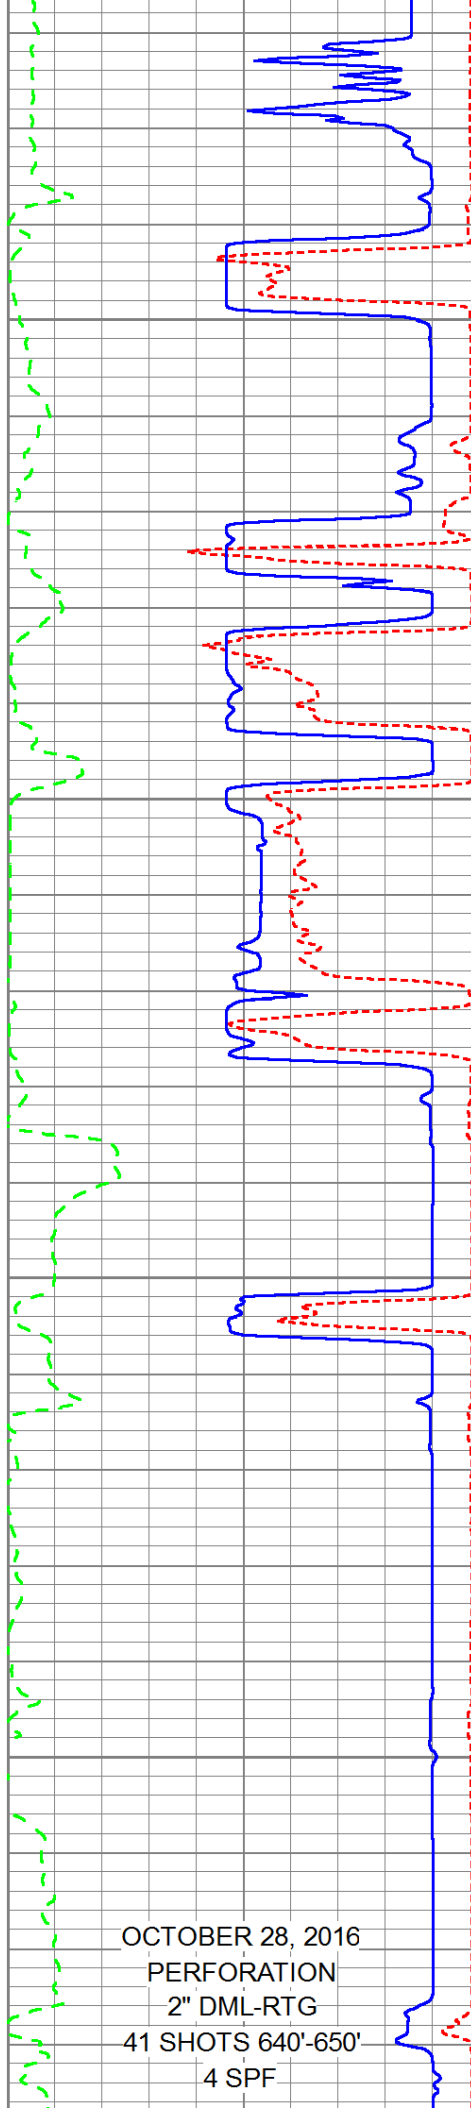

OCTOBER 28, 2016
PERFORATION
2" DML-RTG
41 SHOTS 640'-650'
4 SPF

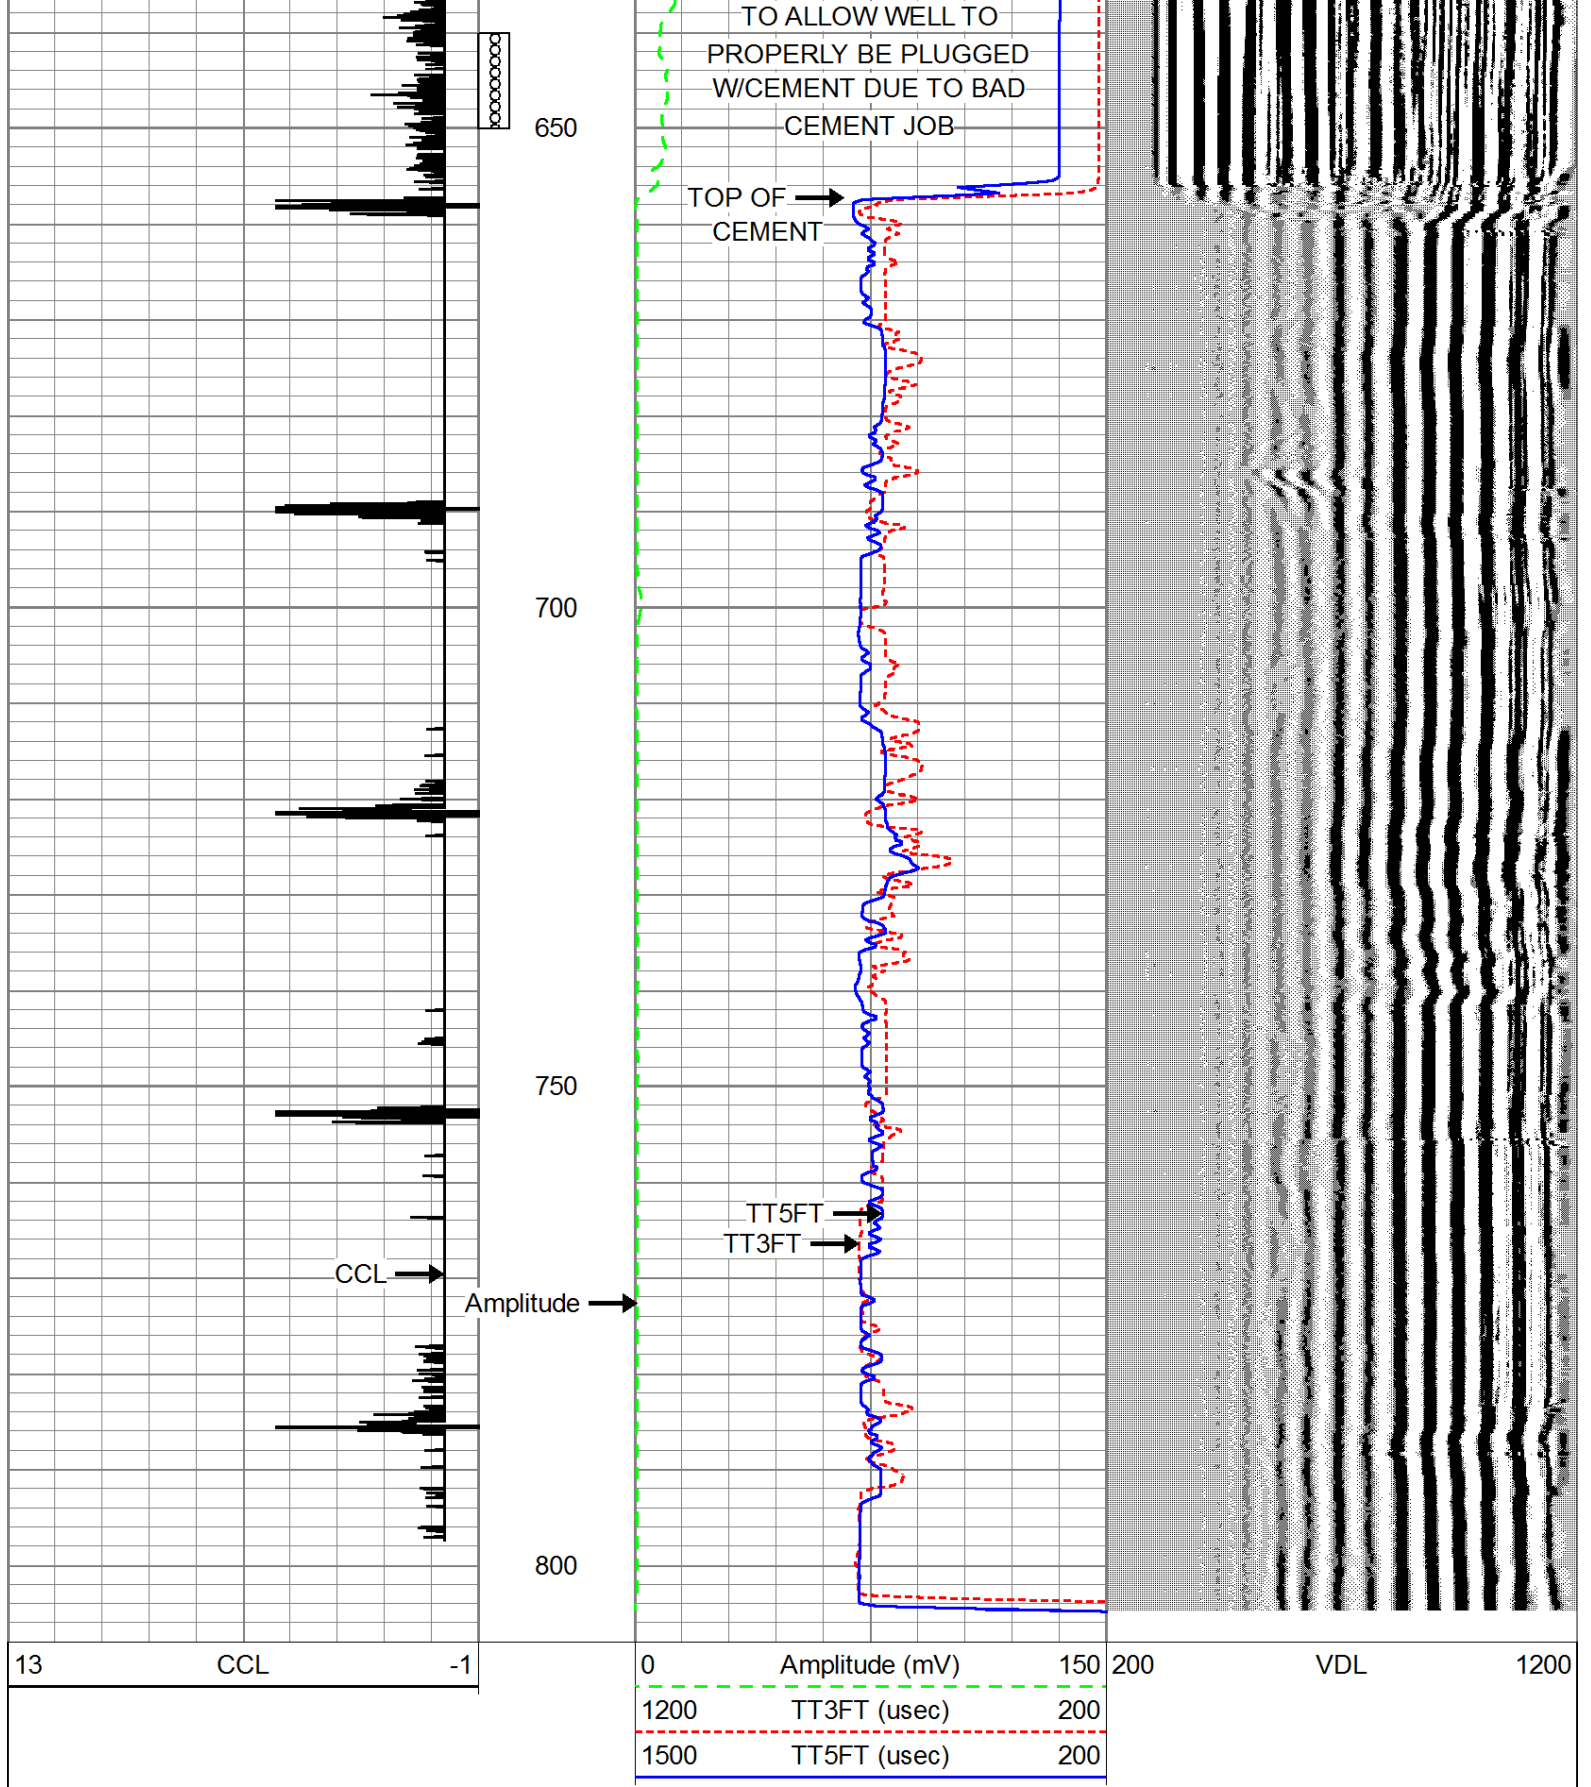

Company	TAILWATER, INC.
Well	SIMON BROS. FARMS #26-IW
Field	GARNETT SHOESTRING
County	ANDERSON SEC. 27 TWP. 20S RGE. 20E
State	KANSAS
Date	10-21-2016

