



MIDWEST SURVEYS
 LOGGING - PERFORATING - CONSULTING SERVICES
 P.O. Box 66, OSAWATOMIE, KS 66064
 913.755.2128

GAMMA RAY / NEUTRON / CCL

File No. _____

Company **TDR Construction, Inc**

Well **McCoy No.- 23**

Field **Paola - Rantoul**

County **Franklin** State **Kansas**

Location **3852' FSL & 1712' FEL**

Other Services **Perforate**

Sec. **32** Typ. **15S** Rge. **21e** Elev. **1034'**

Permitt. Datum **GL** K.B. **NA**

Log Measured From **GL** D.F. **NA**

Drilling Measured From **GL** G.L. **1034'**

Date **10-16-2019**

Run Number **One**

Depth Driller **340.0**

Depth Logger **779.5**

Bottom Logged Interval **778.5**

Top Log Interval **20.0**

Fluid Level **Full**

Type Fluid **Water**

Density / Viscosity **NA**

Salinity - PPM Cl **NA**

Max. Recorded Temp **NA**

Estimated Cement Top **0.0**

Equipment No. **107** Location **Osawatimie**

Recorded By **Steve Winkisch**

Witnessed By **Lance Town**

BORE-HOLE RECORD				CASINGS RECORD			
RUN No.	BIT	FROM	TO	SIZE	WGT.	FROM	TO
One	9.875"	0.0	20.0	6.25"	12.0#	0.0	20.0
Two	5.625"	20.0	840.0	2.875"	6.5#	0.0	806.0
					Set	At	781.0


<<< Fold Here >>>

All interpretations are opinions based on inferences from electrical or other measurements and we cannot and do not guarantee the accuracy or correctness of any interpretation, and we shall not, except in the case of gross or willful negligence on our part, be liable or responsible for any loss, costs, damages, or expenses incurred or sustained by anyone resulting from any interpretation made by any of our officers, agents or employees. These interpretations are also subject to our general terms and conditions set out in our current Price Schedule.

Comments

Drilling Contractor :
TDR Construction, Inc.

Database File: **mccoy 23.db**
 Dataset Pathname: **pass1**
 Presentation Format: **gr-n-ccl**
 Dataset Creation: **Wed Oct 16 12:01:42 2019 by Log SCH 111116**
 Charted by: **Depth in Feet scaled 1:240**

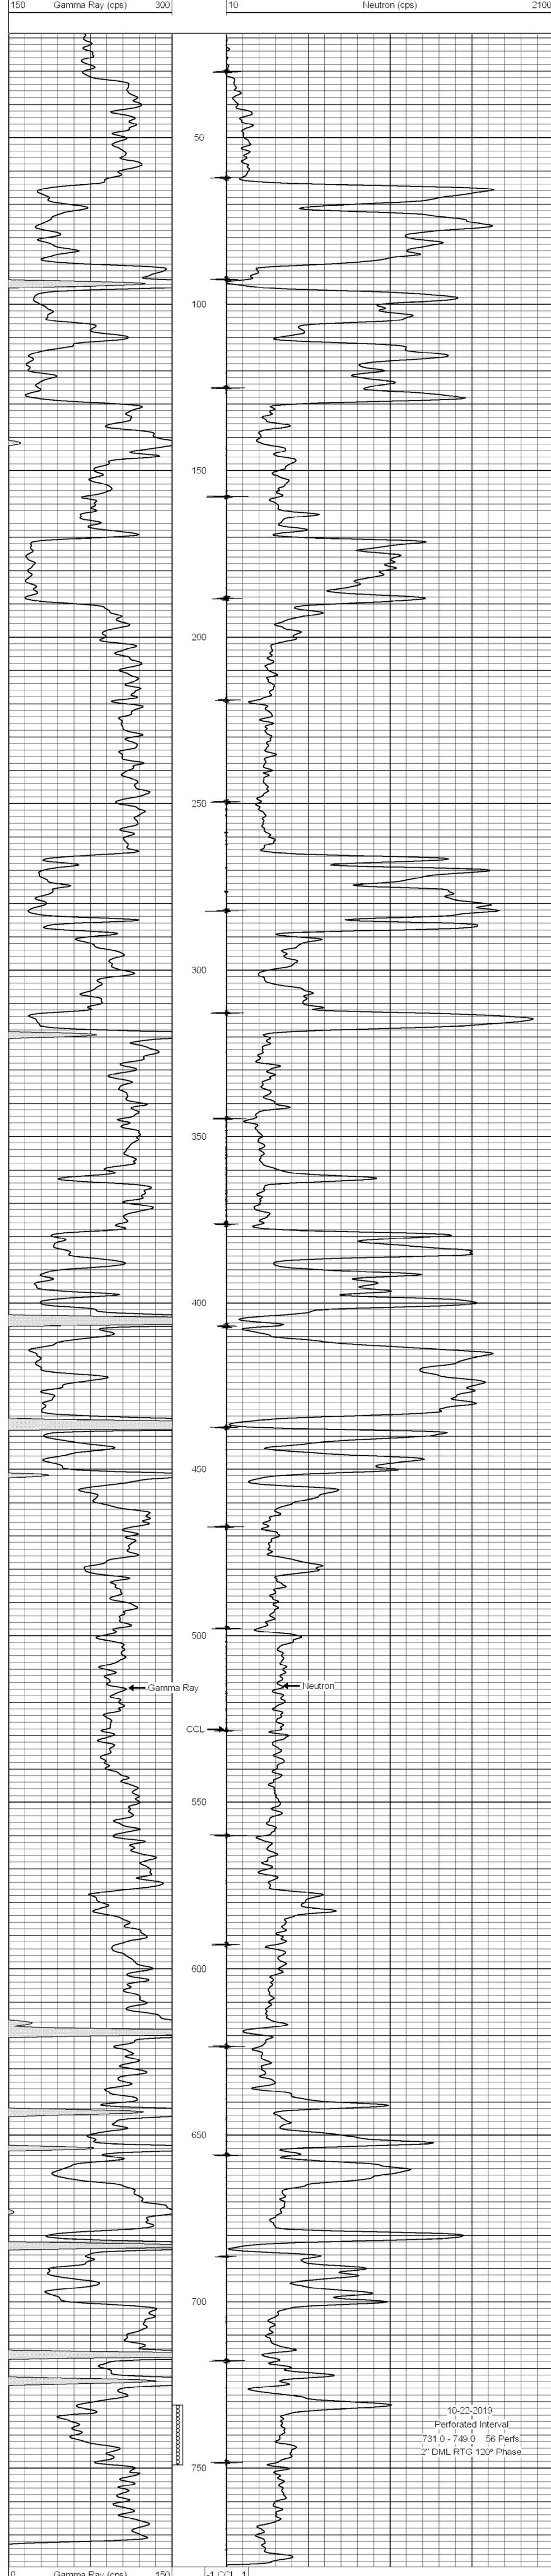

10-22-2019
 Perforated Interval
 731.0 - 749.0 56 Perfs
 2" DML RTG 120° Phase

0 Gamma Ray (cps) 150
 150 Gamma Ray (cps) 300
 -1 CCL 1
 10 Neutron (cps) 2100