

Caliper

4400

4500

4600

4700

4800

4900

459

441

424

408

391

374

357


340


323

305

288

271

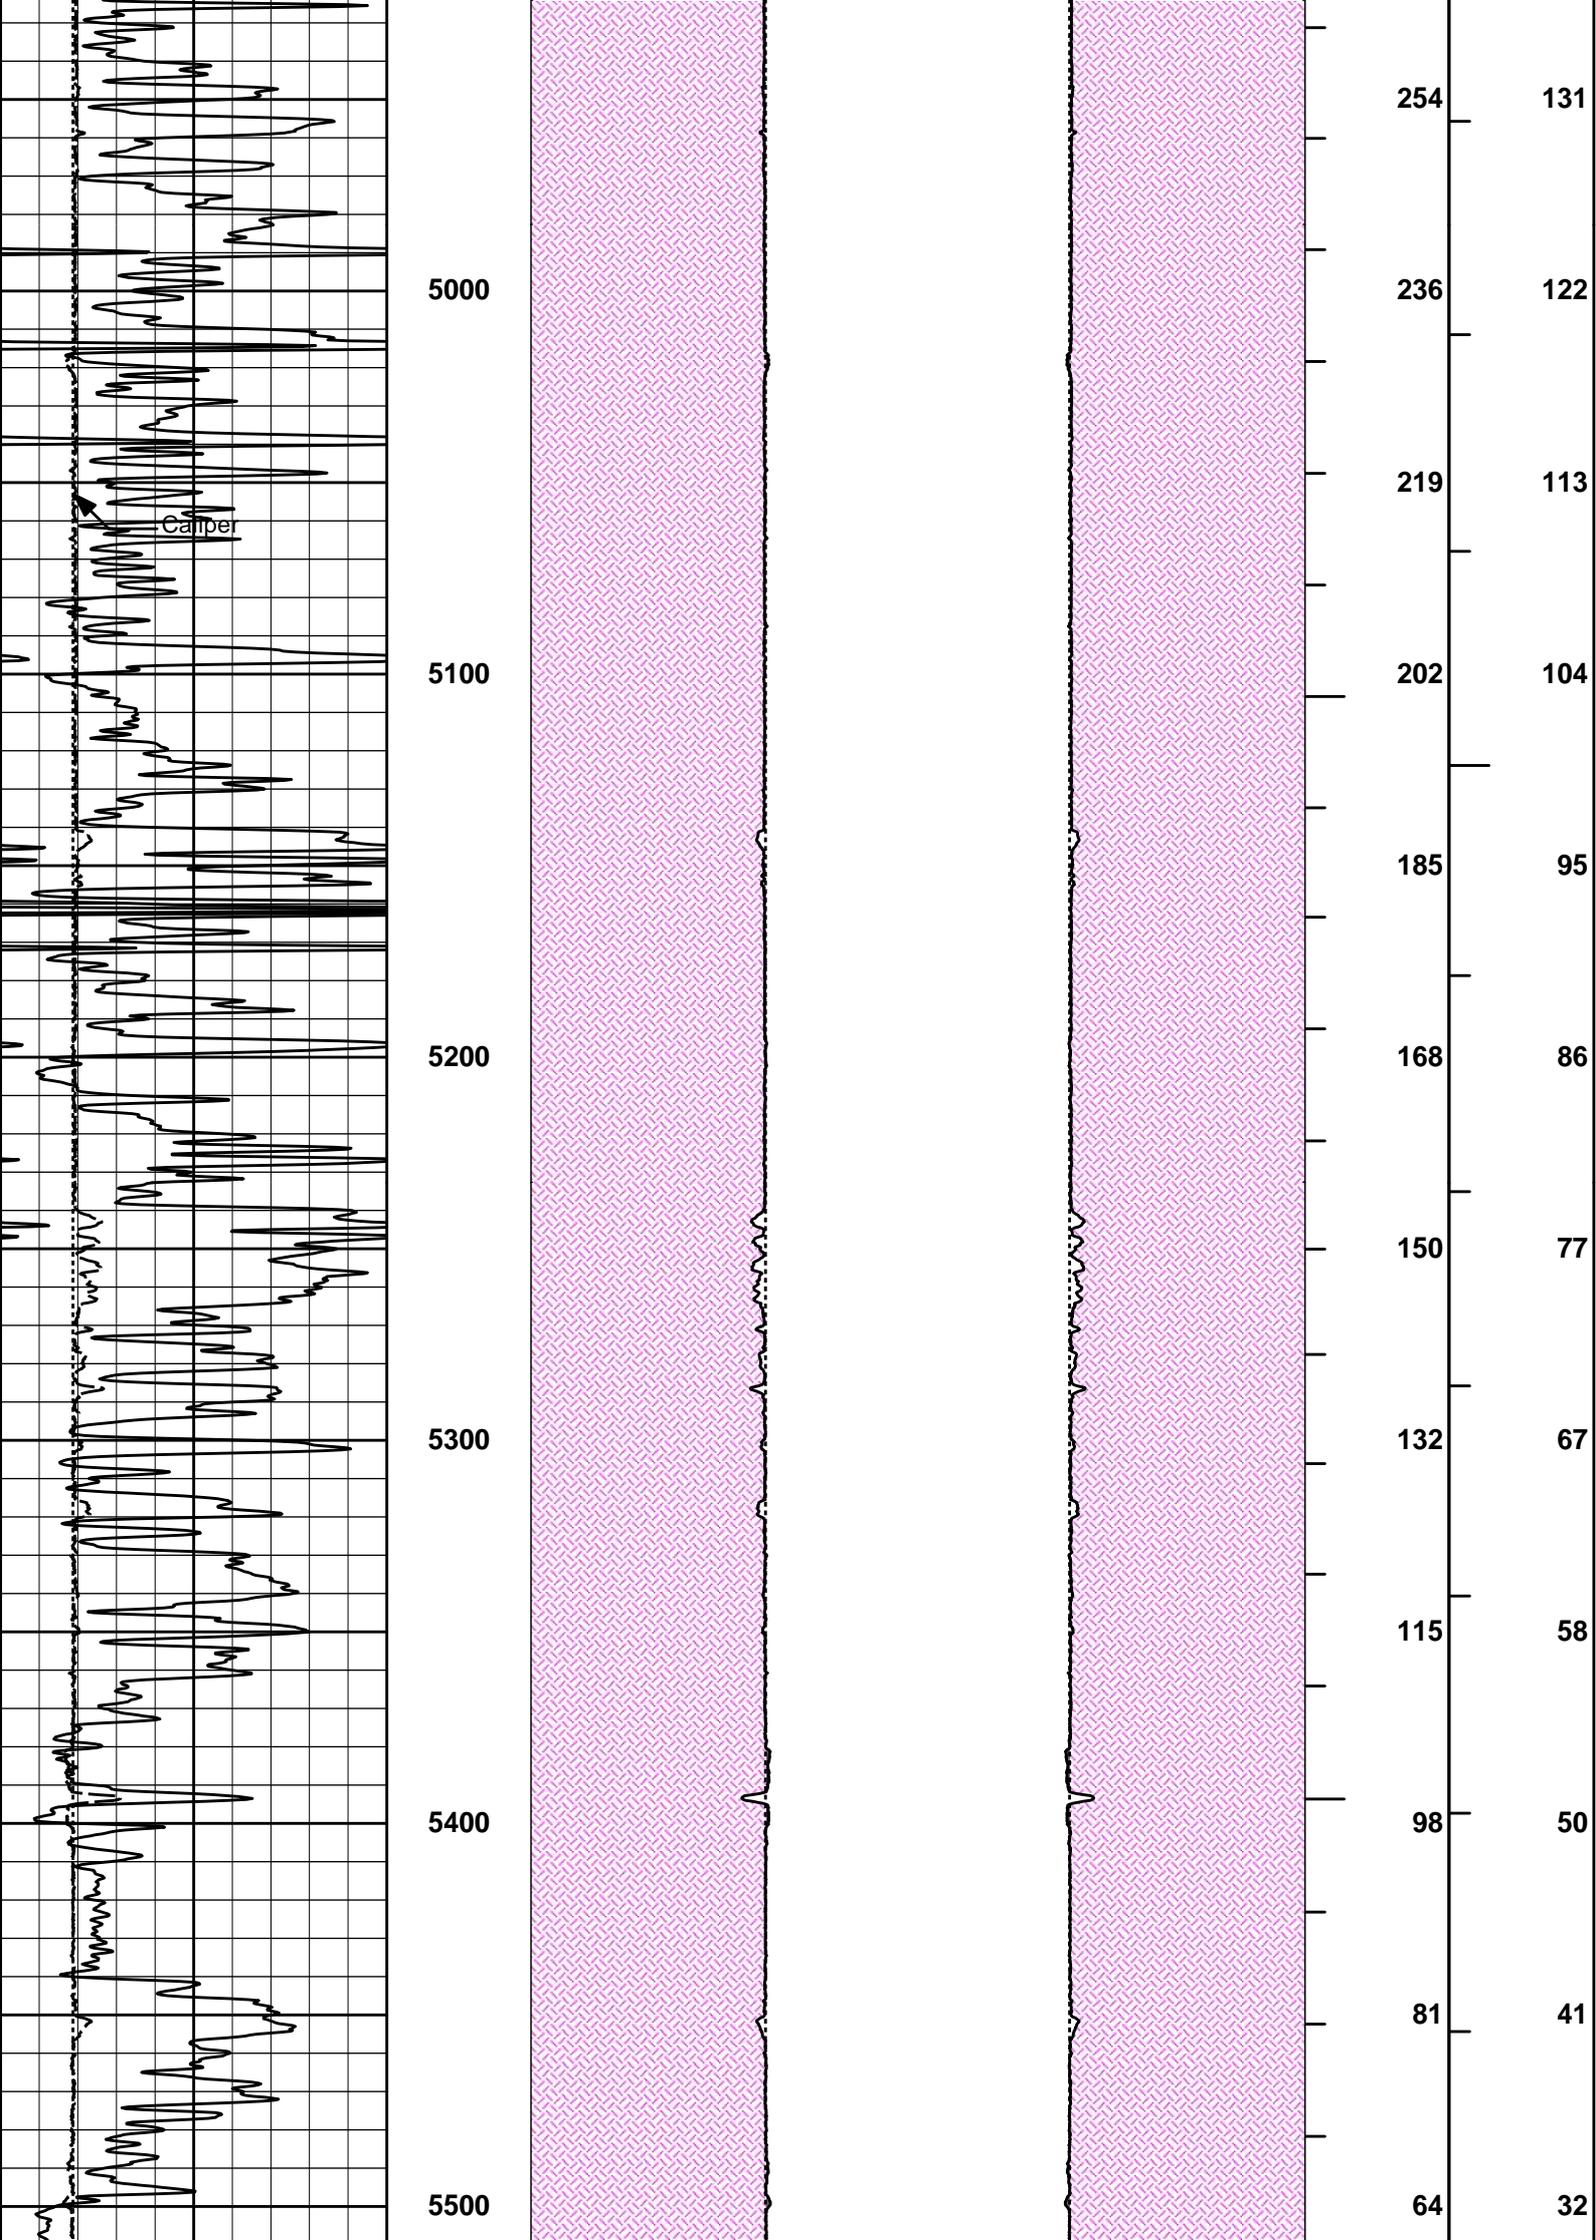

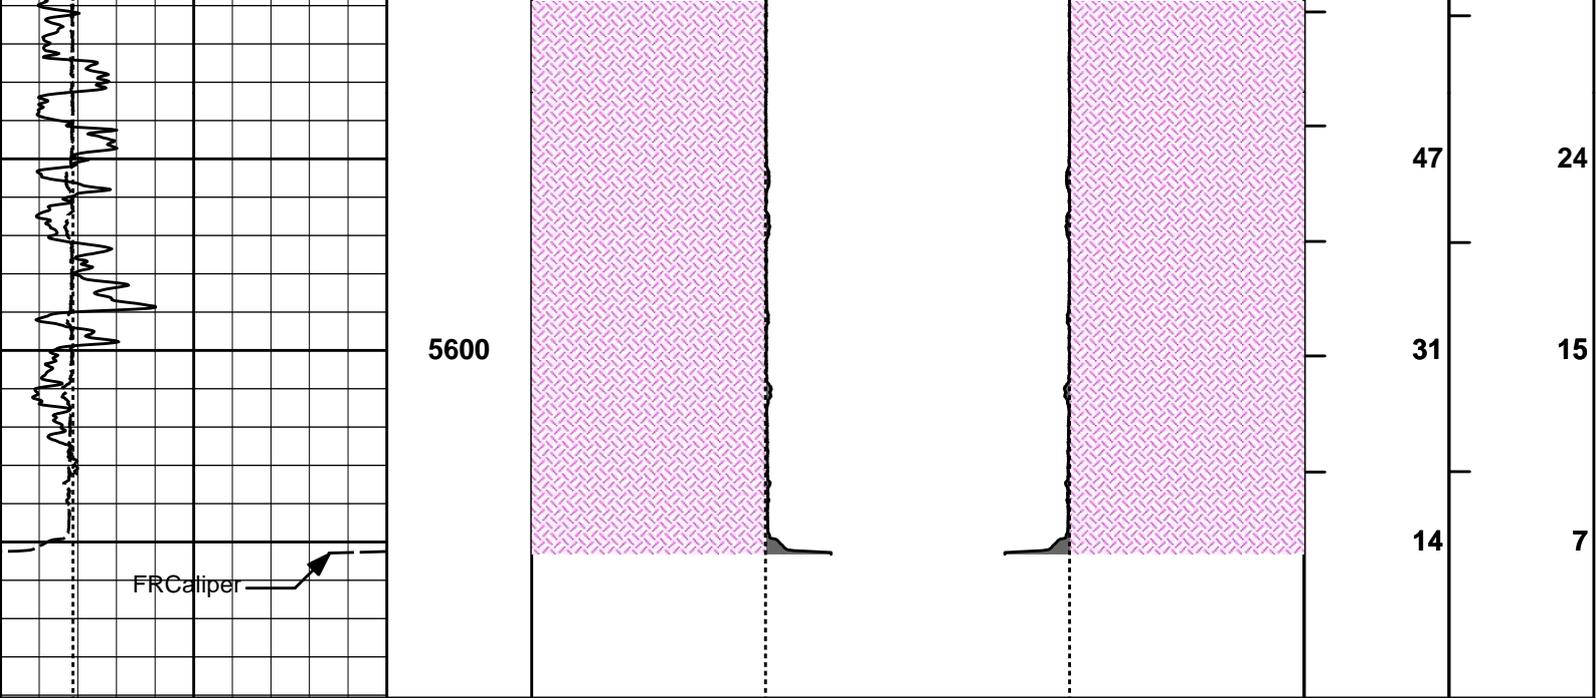

6	Caliper	16	MD 1 : 600 ft	20	Caliper	0 0	20	BHVT	AHVT
	inches				inches		inches		
6	Bit Size	16		20	Bit Size	0 0	Bit Size	20	
	inches								
0	Gamma API	150		MUDCAKE		MUDCAKE			
	api								

HALLIBURTON

Plot Time: 15-Jan-18 21:26:18
 Plot Range: 1780 ft to 5690.75 ft
 Data: JACQUART_3\Well Based\MAIN\
 Plot File: \\-LOCAL-JACQUART_3\Well Based\AHV\AHV_2_IQ_LIB

ANNULAR HOLE VOLUME PLOT

COMPANY	MERIT ENERGY COMPANY		
WELL	JACQUART 3		
FIELD	EUBANK		
COUNTY	HASKELL	STATE	KANSAS

HALLIBURTON

ANNULAR HOLE VOLUME