



SONIC LOG


Company VINCENT OIL CORPORATION		Company VINCENT OIL CORPORATION	
Well	KEOUGH #11-34	Well KEOUGH #11-34	
Field	MULBERRY CREEK	Field MULBERRY CREEK	
County	FORD	County	FORD
State	KANSAS	State	KANSAS
Location:		API # : 15-057-21002-0000	
2314' FNL & 1956' FEL		Other Services CDL/CNL/PE DIL/MEL	
Permanent Datum	GROUND LEVEL	Elevation	2527
Log Measured From	KELLY BUSHING 12' A.G.L.	K.B. 2539	
Drilling Measured From	KELLY BUSHING	D.F. 2537	
		G.L. 2527	
Date	10/13/18		
Run Number	TWO		
Depth Driller	5375		
Depth Logger	5380		
Bottom Logged Interval	5370		
Top Log Interval	600		
Casing Driller	8 5/8" @ 646'		
Casing Logger	644		
Bit Size	7 7/8		
Type Fluid in Hole	CHEMICAL MUD	CHLORIDES 9300 PPM	
Density / Viscosity	9.2/59		
pH / Fluid Loss	9.5/11.2		
Source of Sample	FLOWLINE		
Rm @ Meas. Temp	.45 @ 75F		
Rmf @ Meas. Temp	.33 @ 75F		
Rmc @ Meas. Temp	.54 @ 75F		
Source of Rmf / Rmc	MEASUREMENT		
Rm @ BHT	.26 @ 128F		
Time Circulation Stopped	2 HOURS		
Time Logger on Bottom	////		
Maximum Recorded Temperature	128F		
Equipment Number	3802		
Location	HAYS, KANSAS		
Recorded By	JASON CAPPELLUCCI		
Witnessed By	TOM DUDGEON		

<<< Fold Here >>>

All interpretations are opinions based on inferences from electrical or other measurements and we cannot and do not guarantee the accuracy or correctness of any interpretation, and we shall not, except in the case of gross or willful negligence on our part, be liable or responsible for any loss, costs, damages, or expenses incurred or sustained by anyone resulting from any interpretation made by any of our officers, agents or employees. These interpretations are also subject to our general terms and conditions set out in our current Price Schedule.

Comments


THANK YOU FOR USING ELI WIRELINE SERVICES, HAYS, KS. (785) 628-6395
DIRECTIONS
KINGSDOWN, KS, - NORTH TO WILBURN RD. - 3 1/2 WEST TO HOUSE ON THE SOUTH SIDE
NORTH INTO

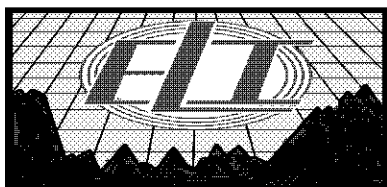



MAIN SECTION

Database File	3009pe8.db
Dataset Pathname	pass6
Presentation Format	_slt
Dataset Creation	Sat Oct 13 04:23:11 2018
Charted by	Depth in Feet scaled 1:240


0	GAMMA RAY (GAPI)	150	ABHV	140	DELTA TIME (usec/ft)	40
6	CALIPER (in)	16	10 (ft3) 0	30	SONIC POROSITY (pu)	-10
			TBHV	0	ITT (msec)	20
			0 (ft3) 10			

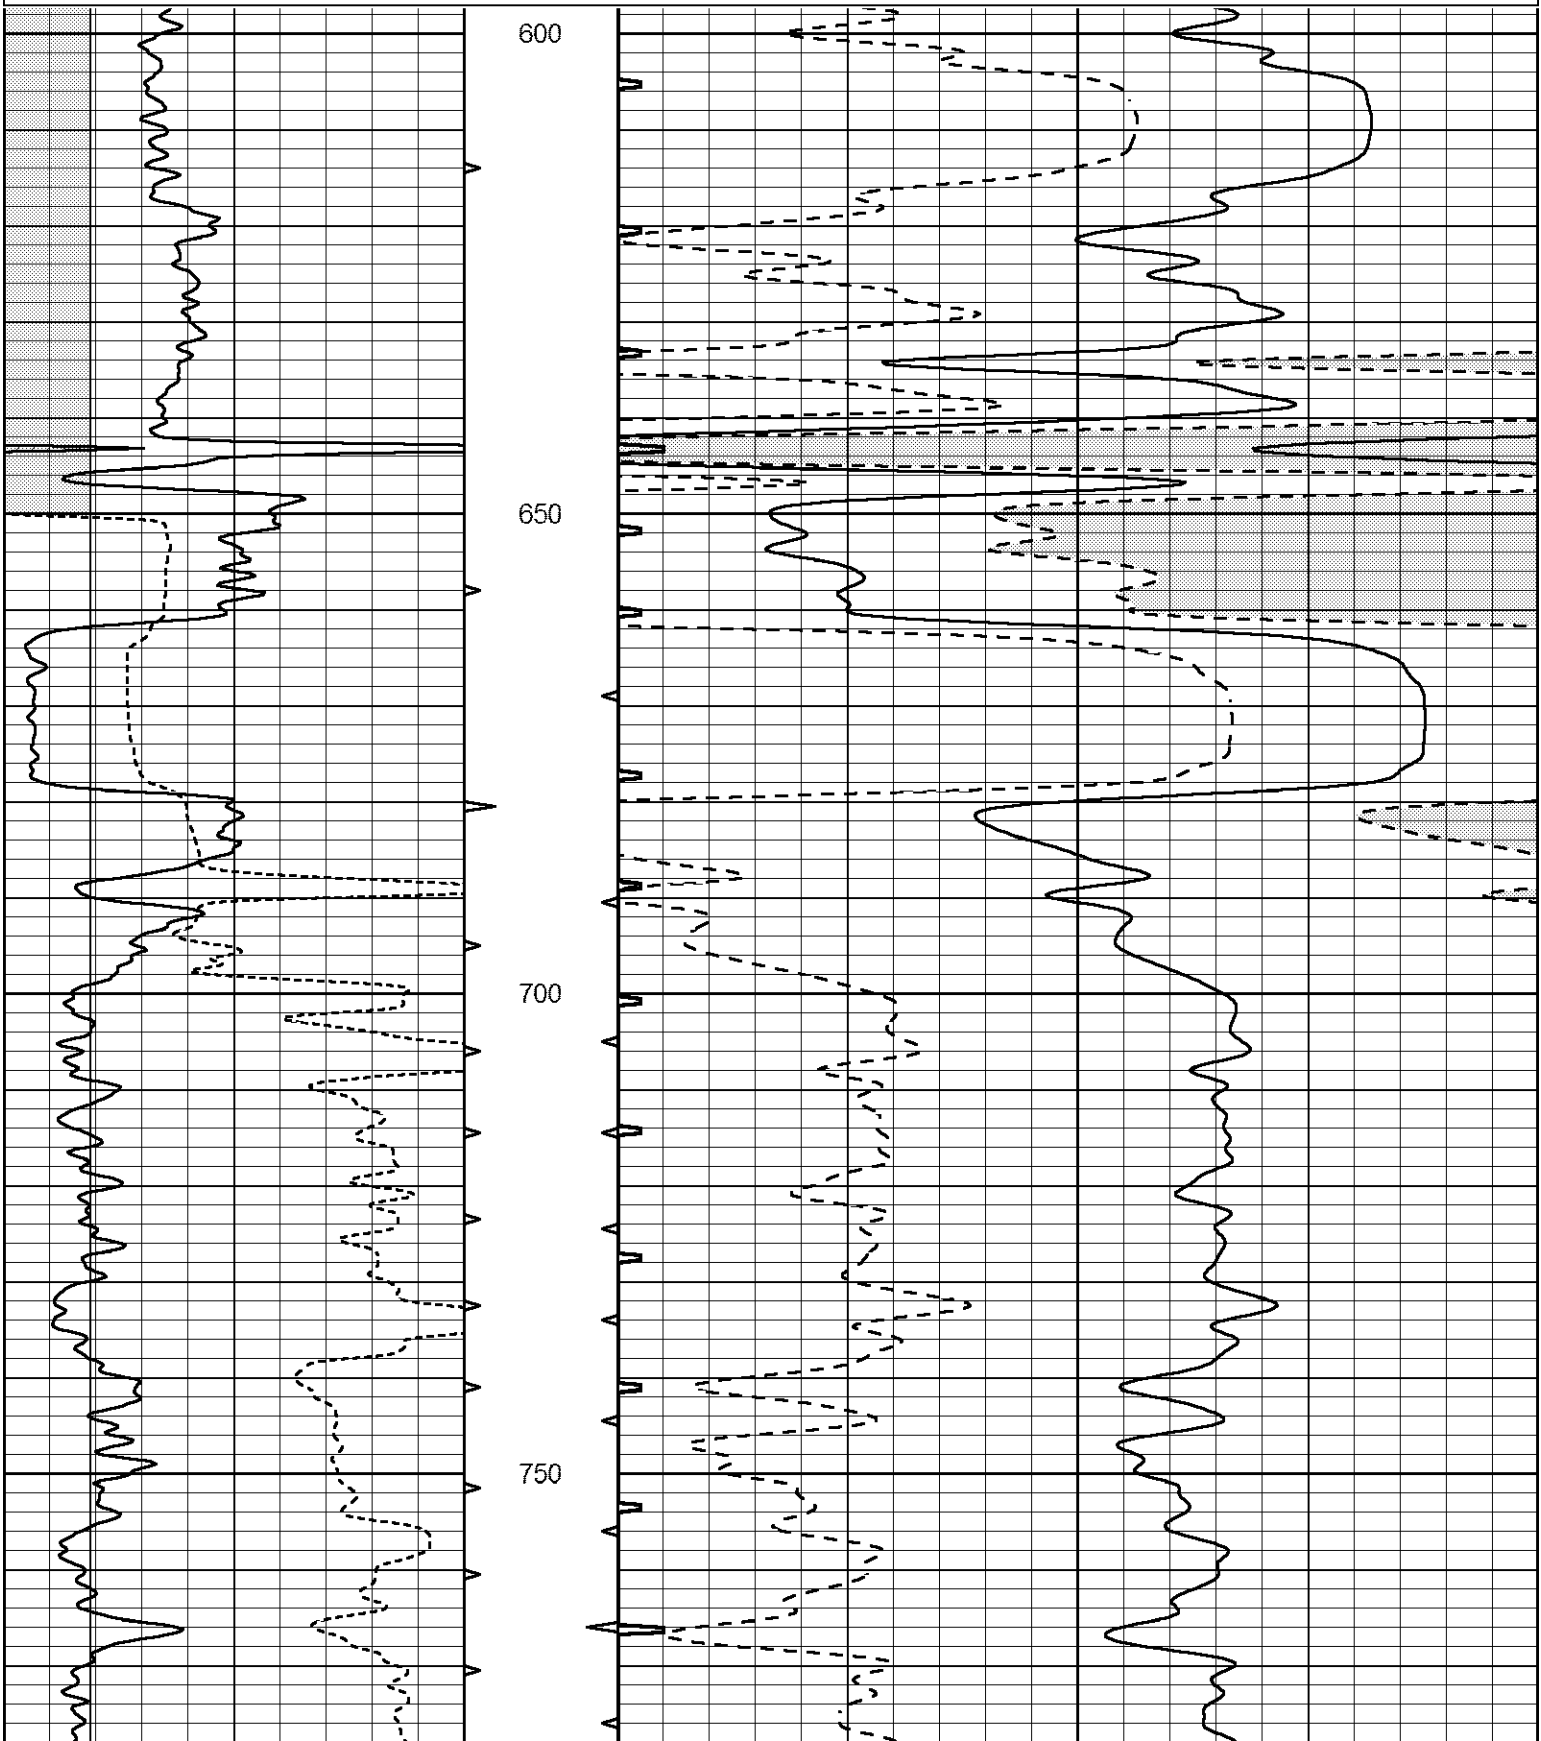


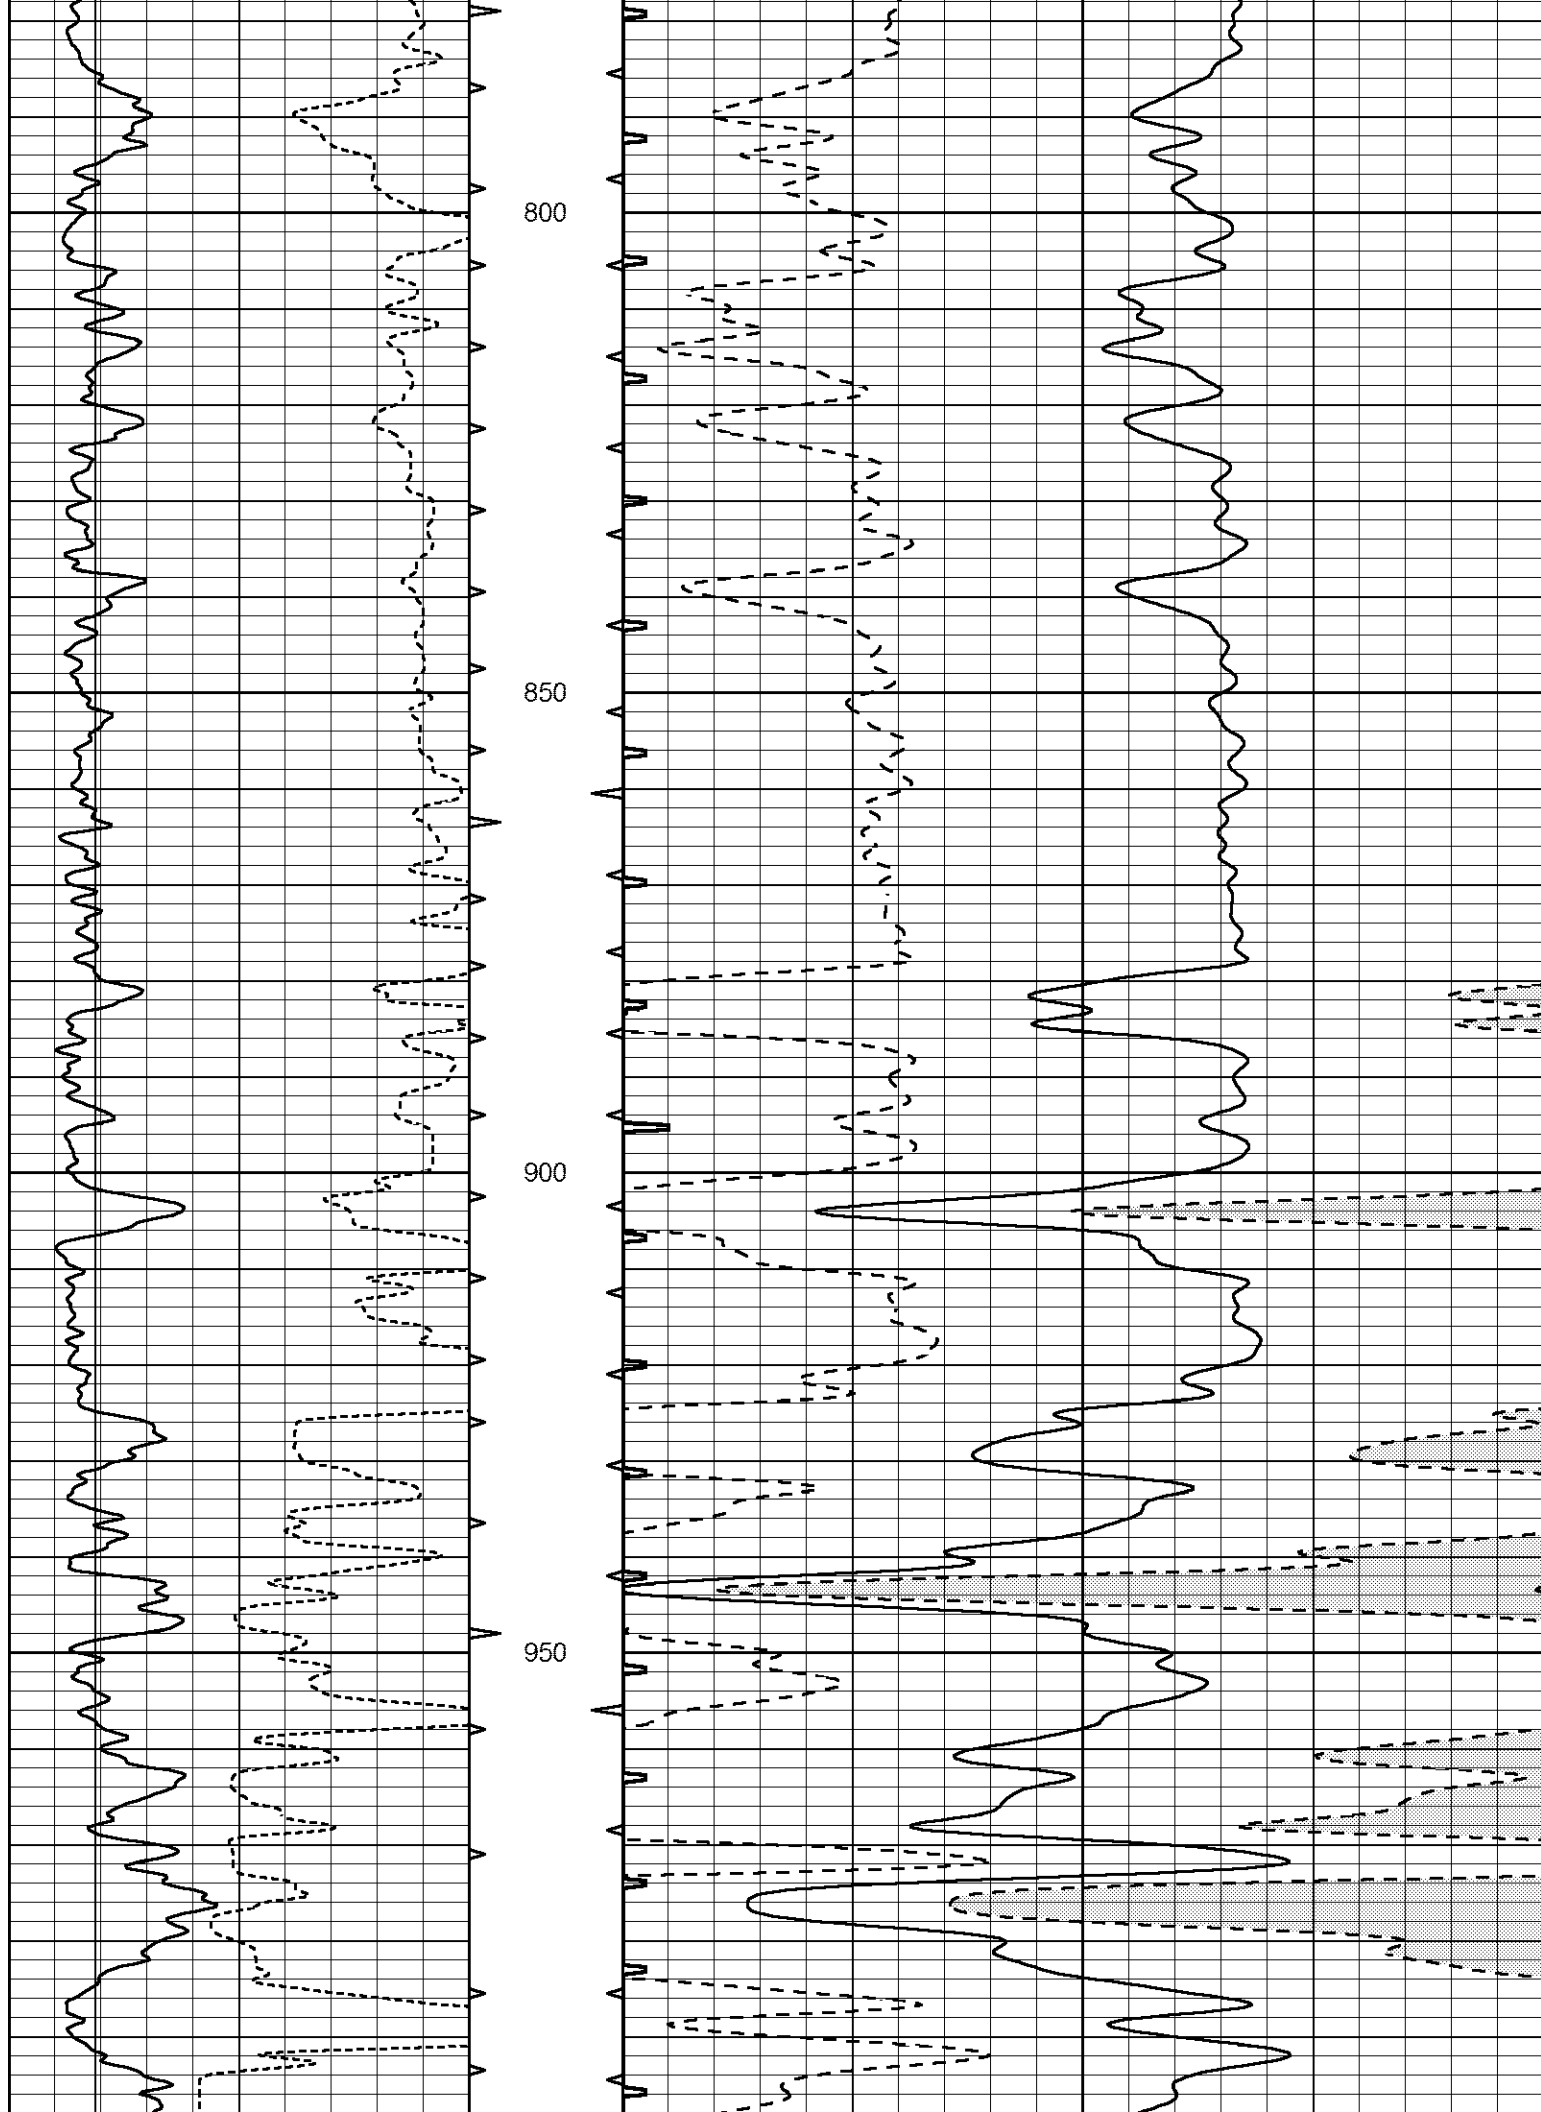


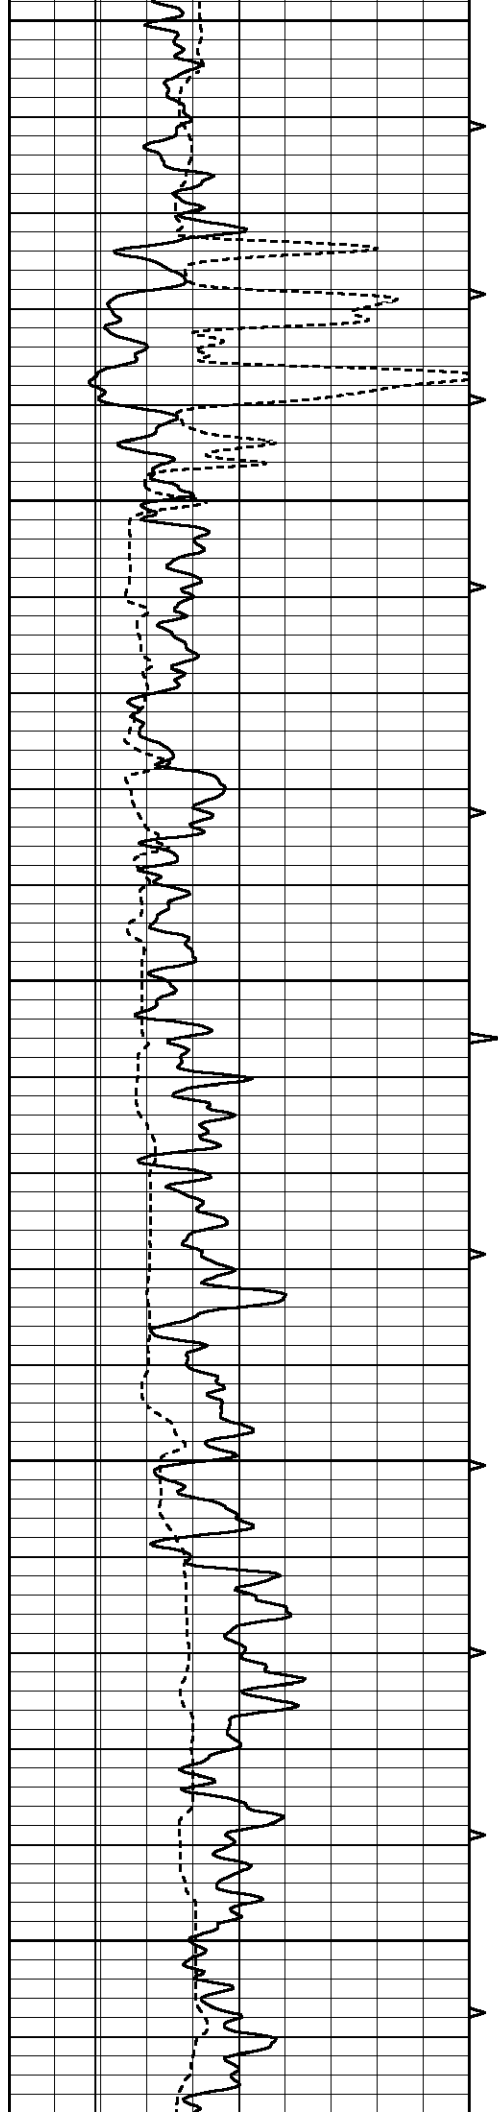

1000
1050
1100
1150
1200

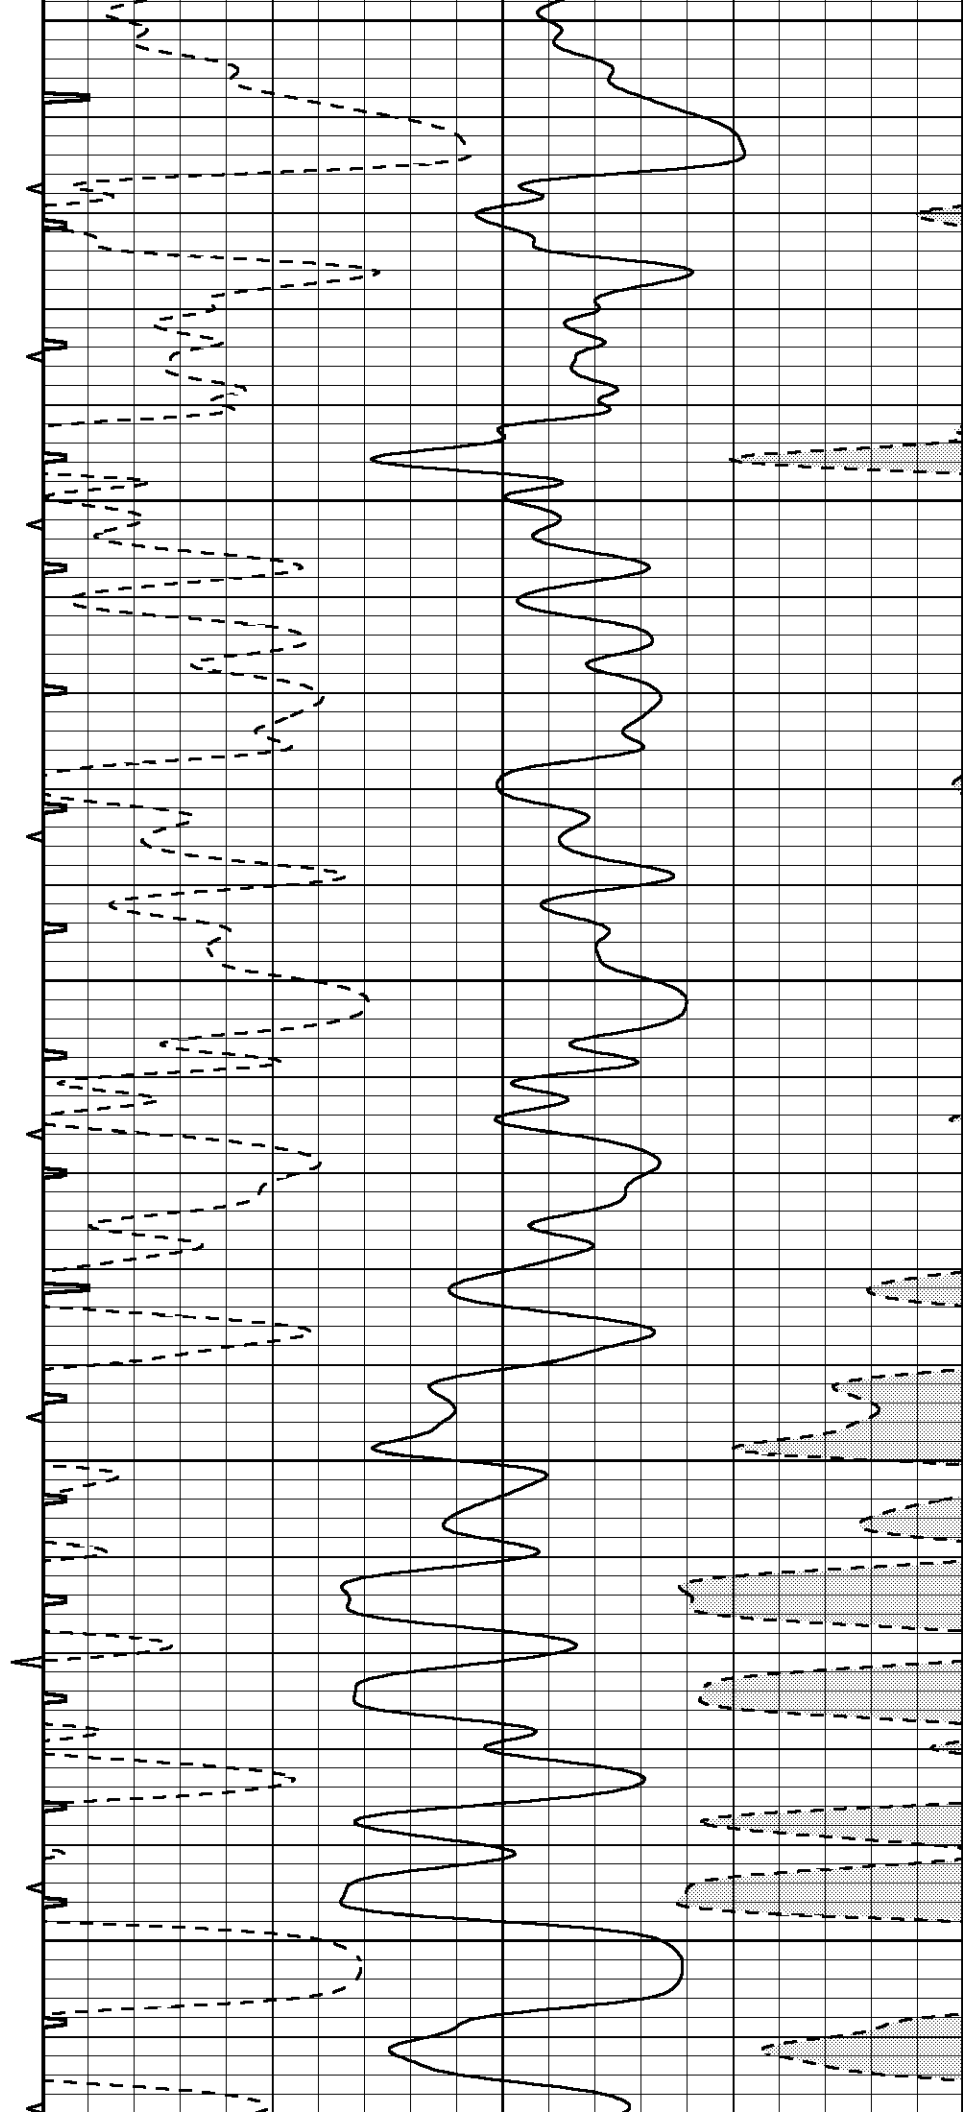

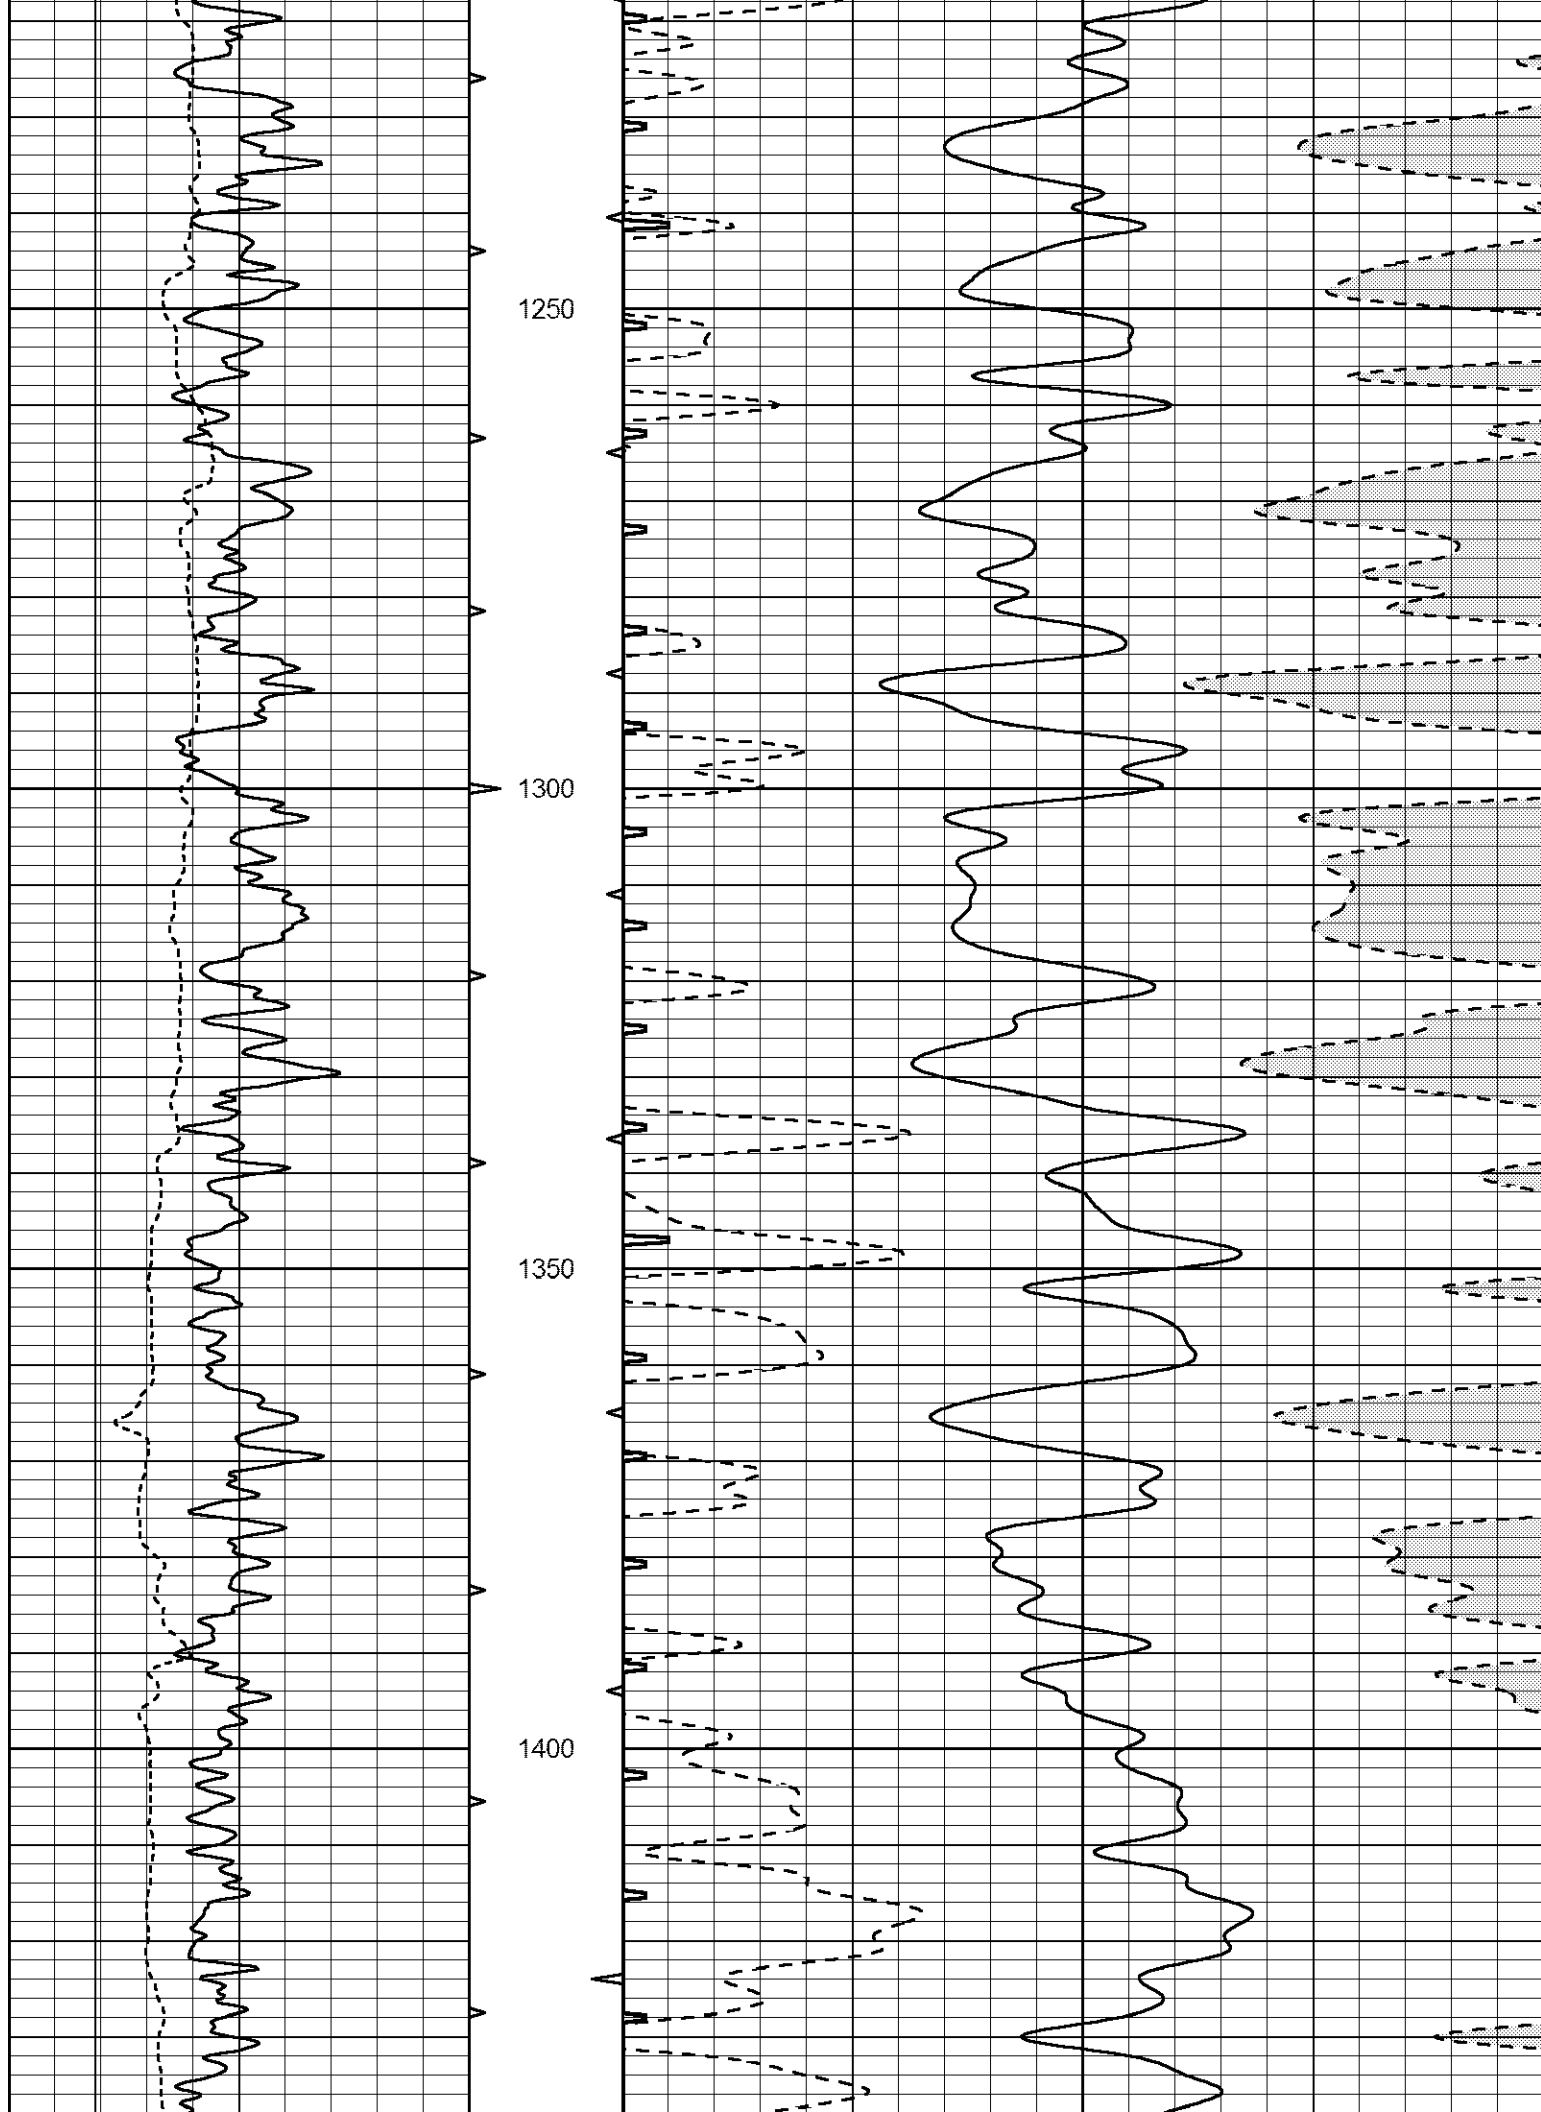

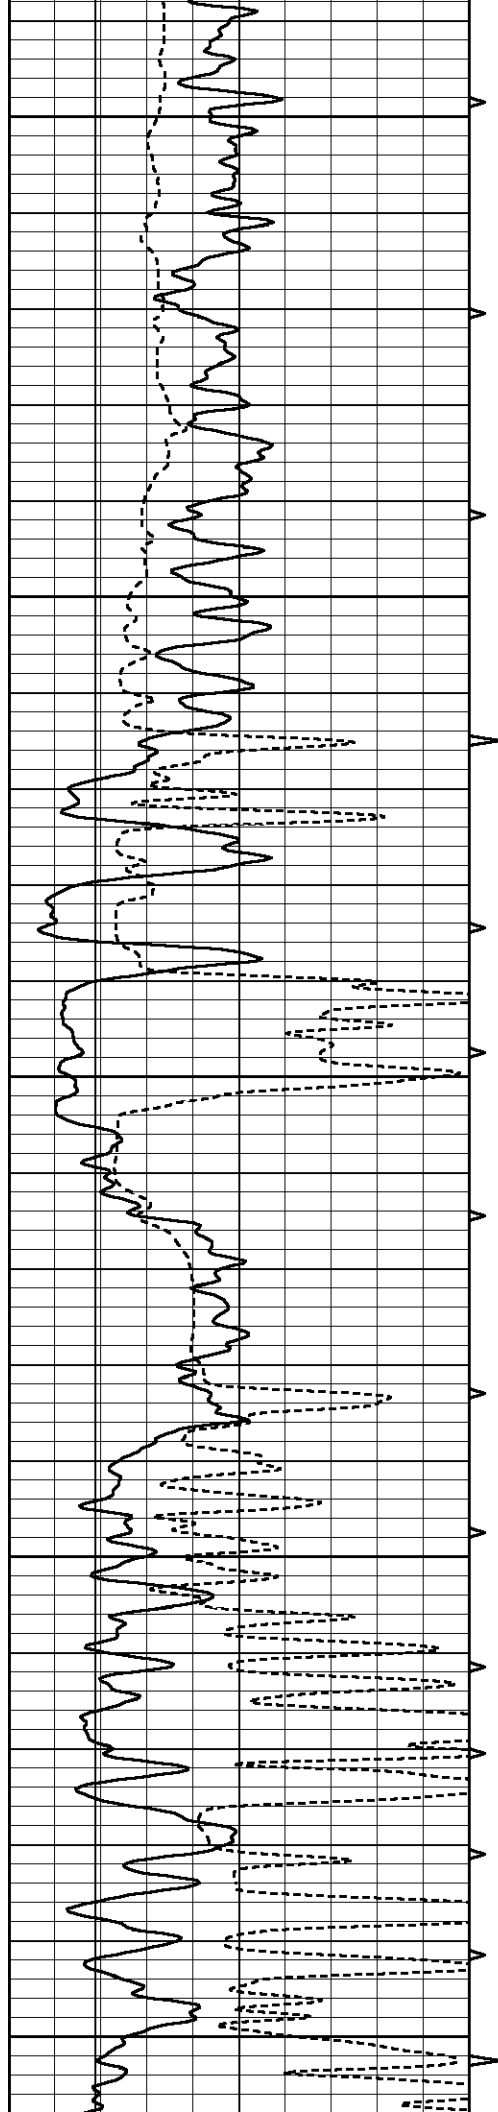


1450


1500


1550

1600

1650

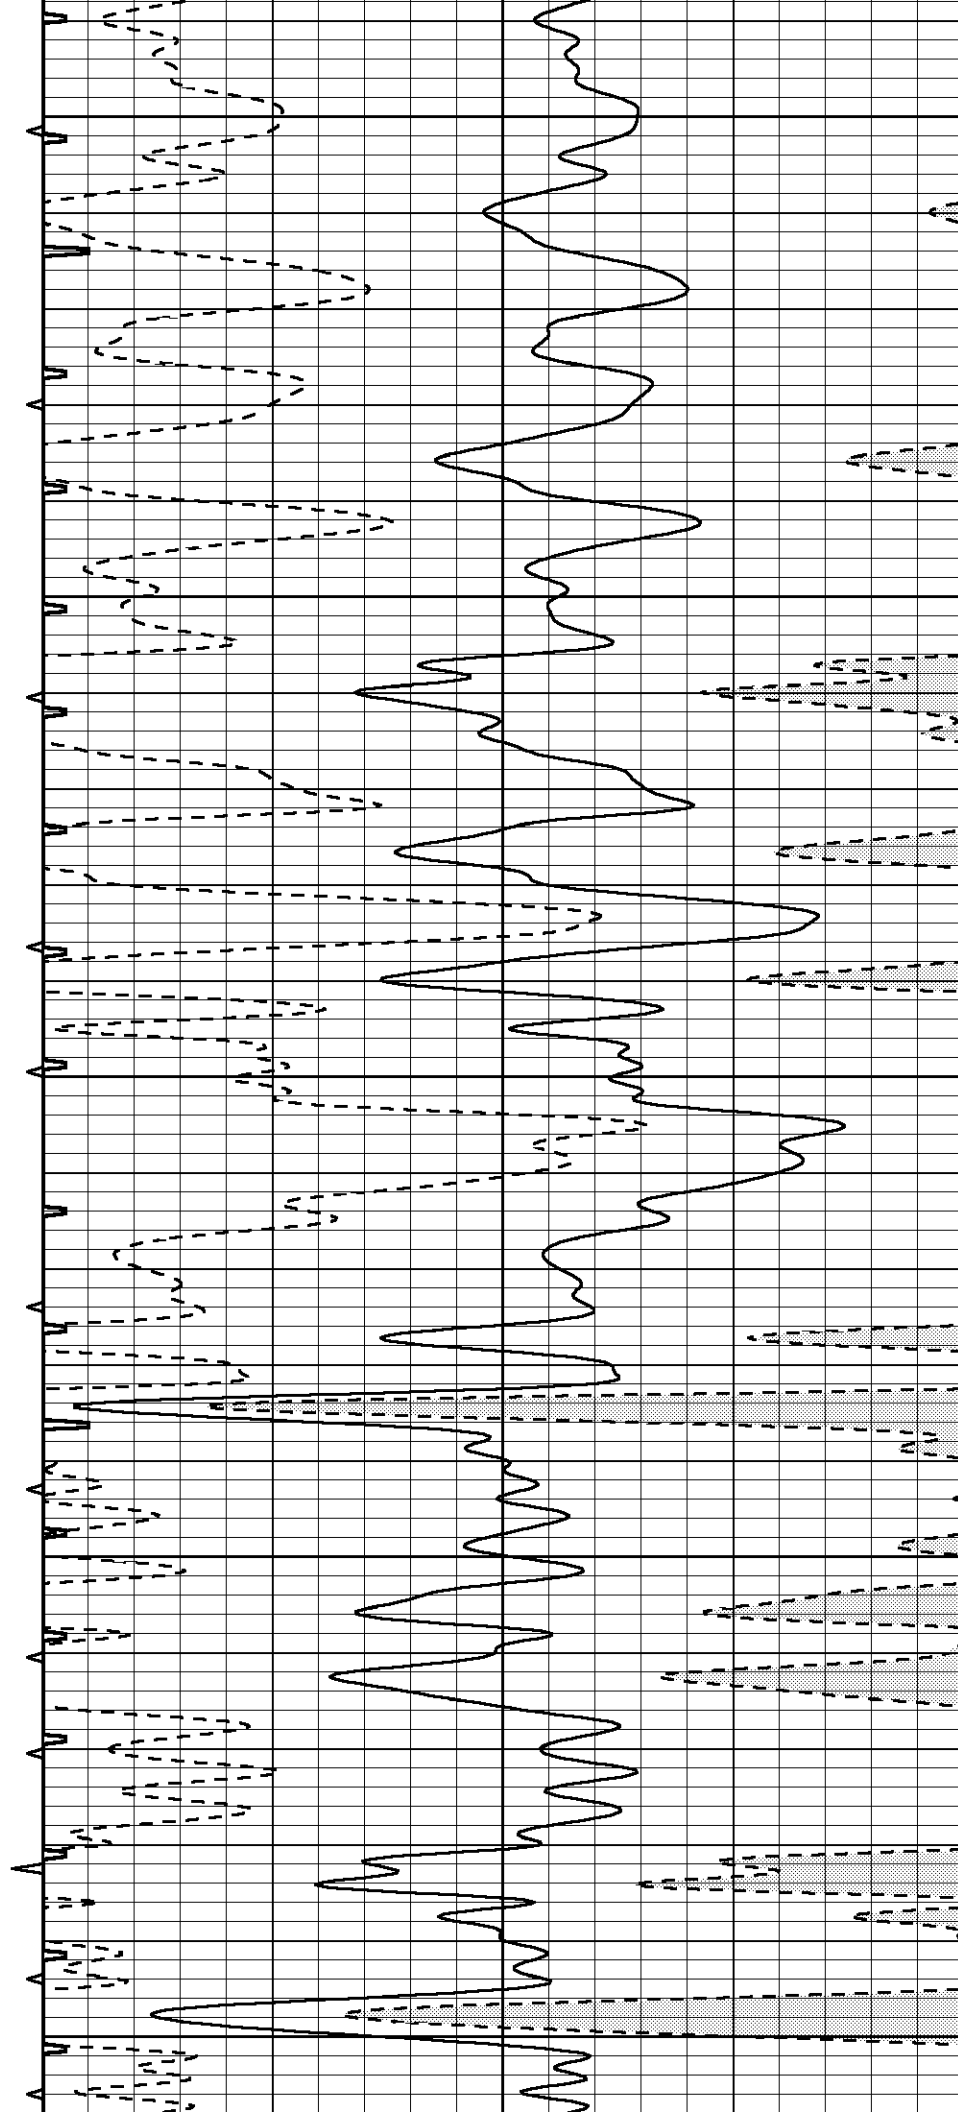

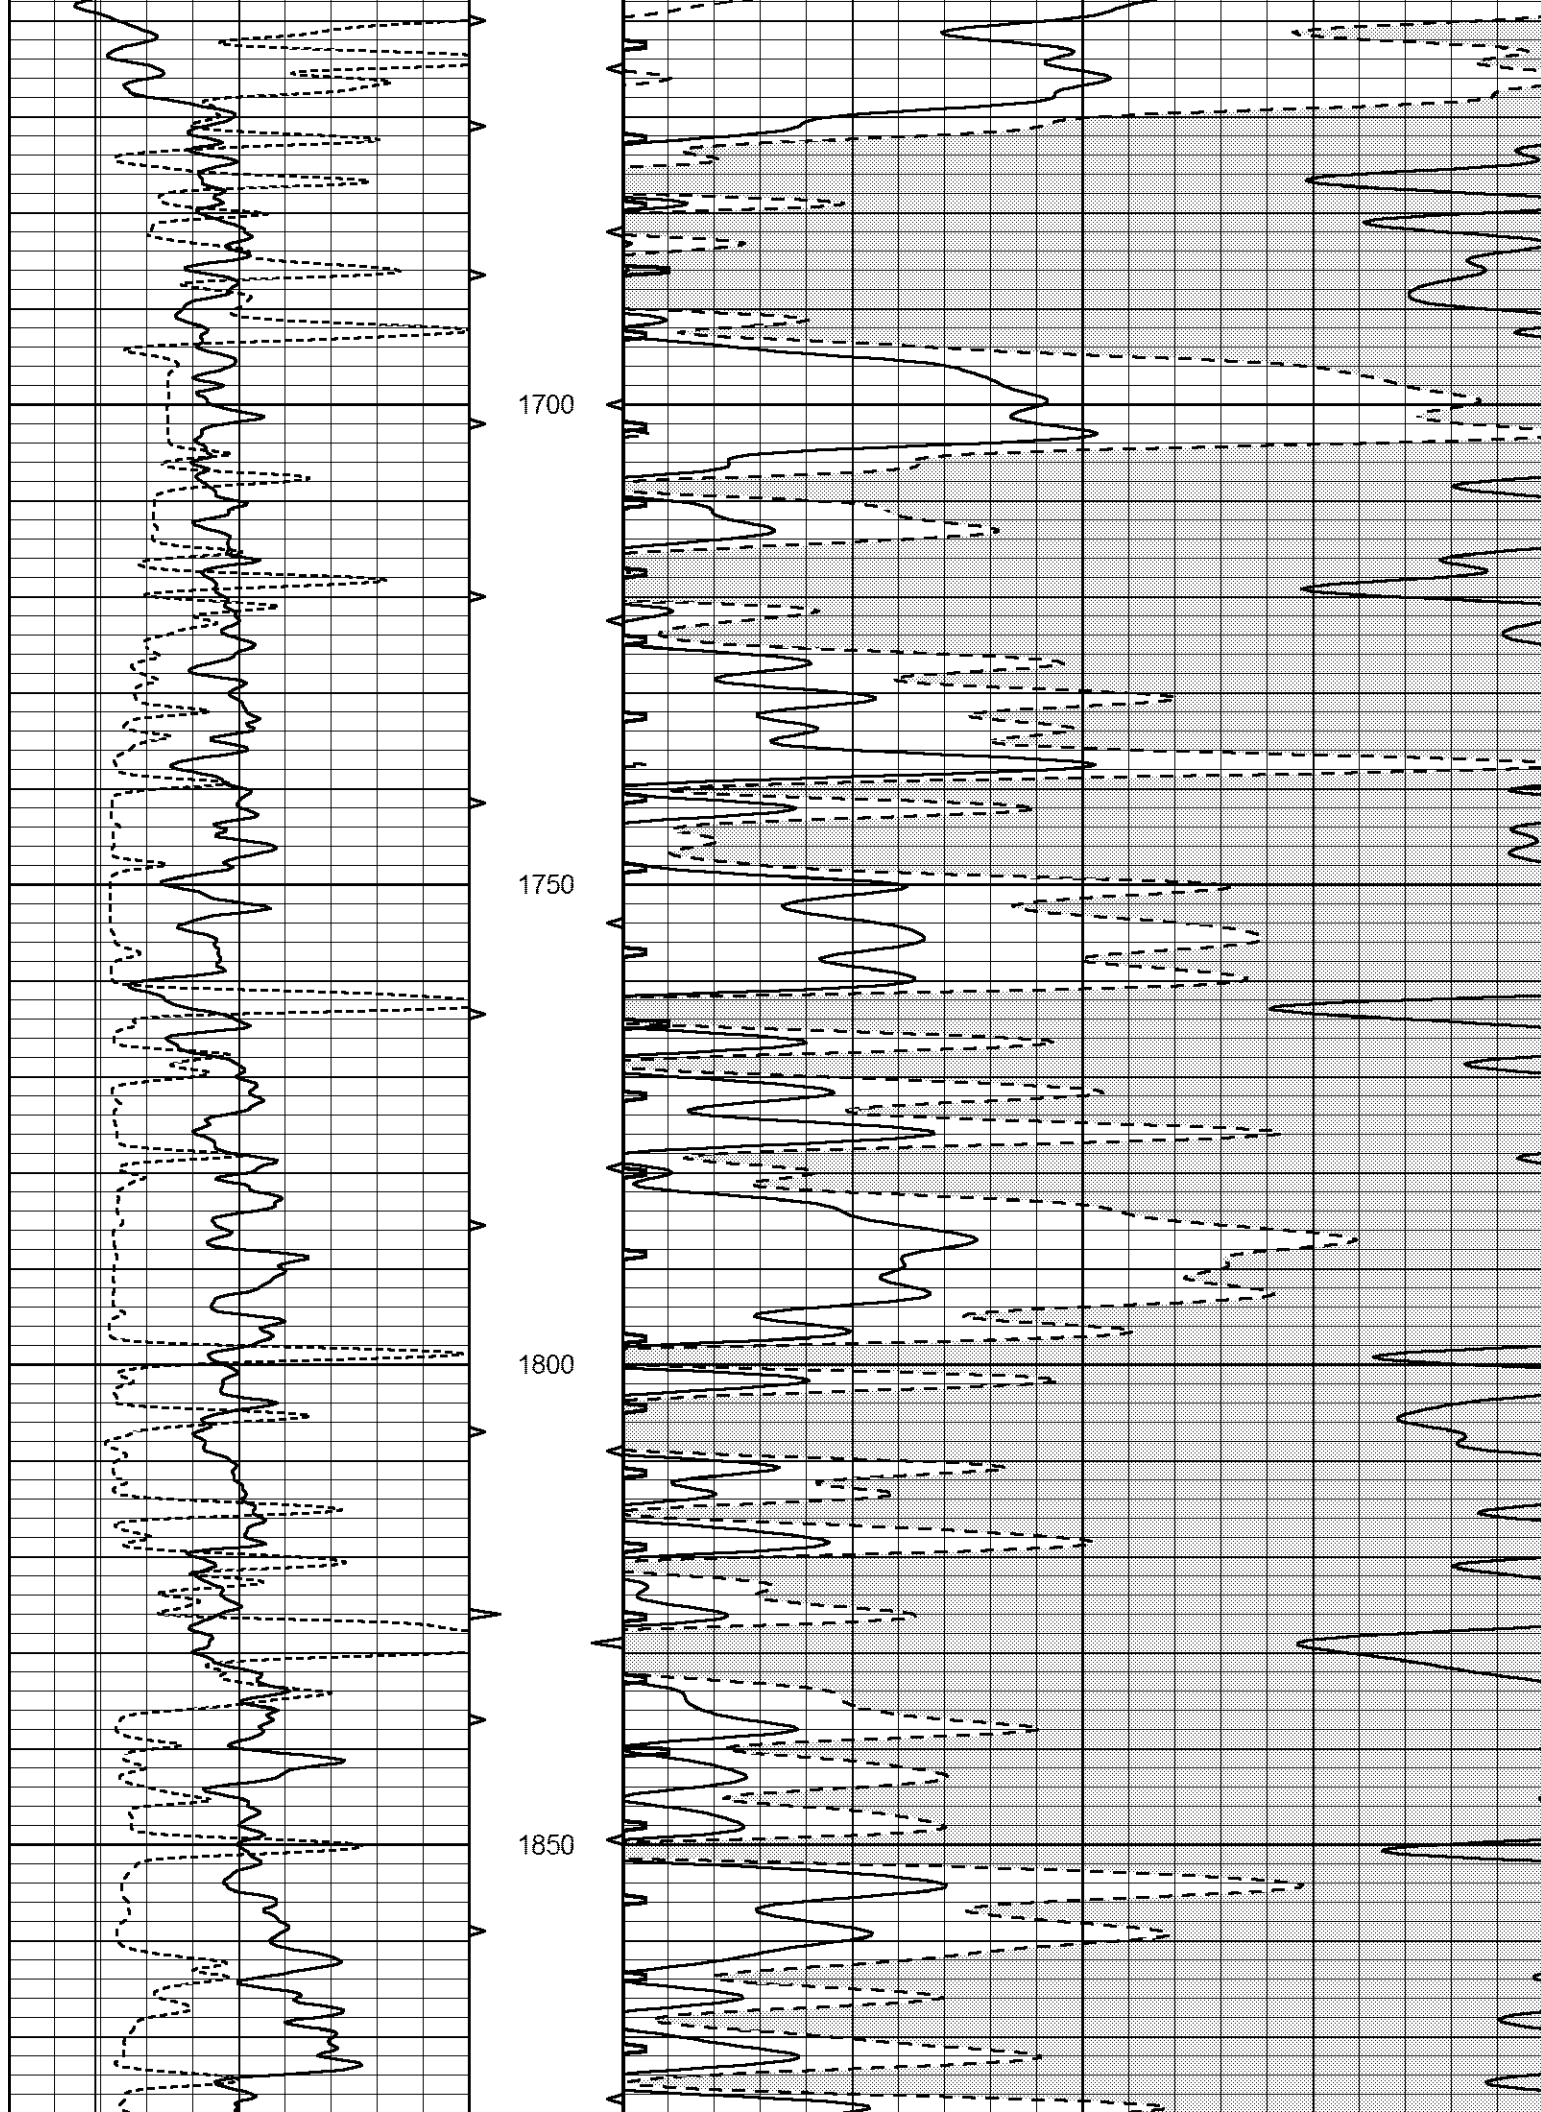

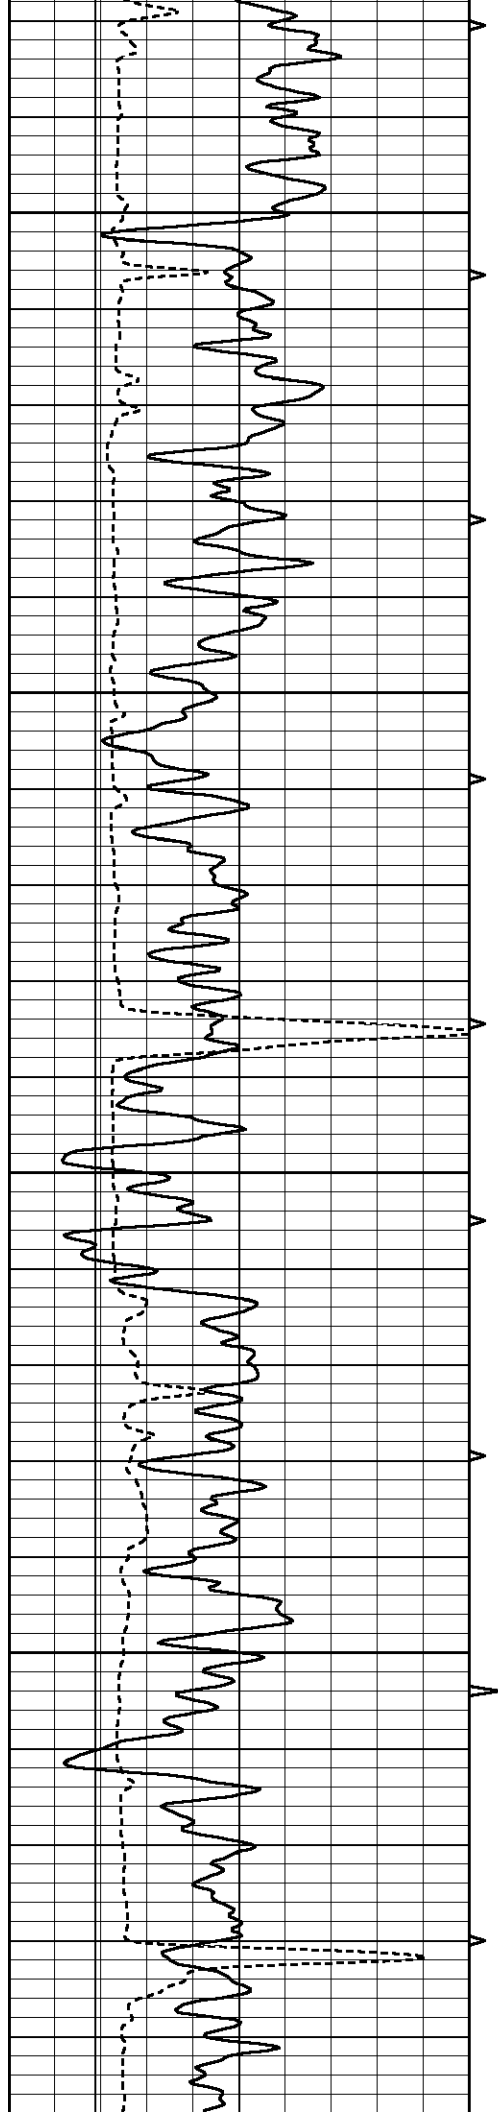



1900


1950


2000

2050

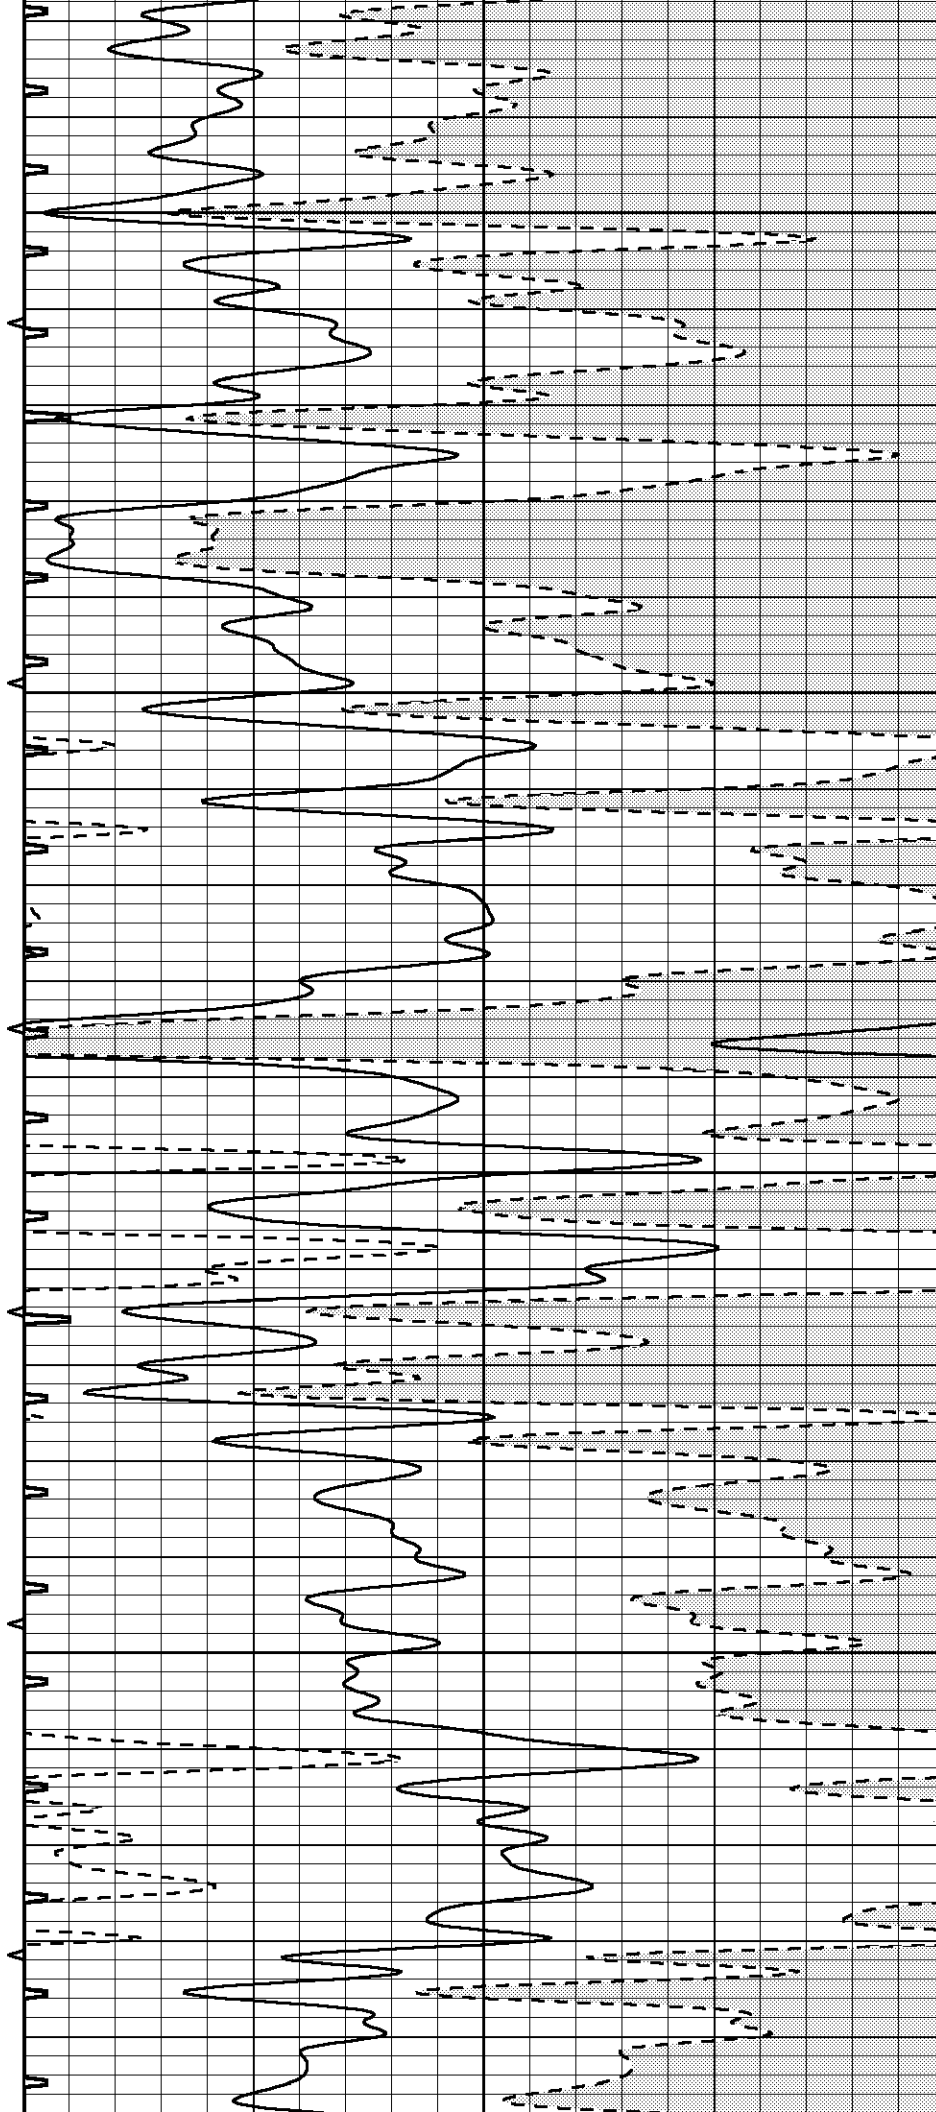

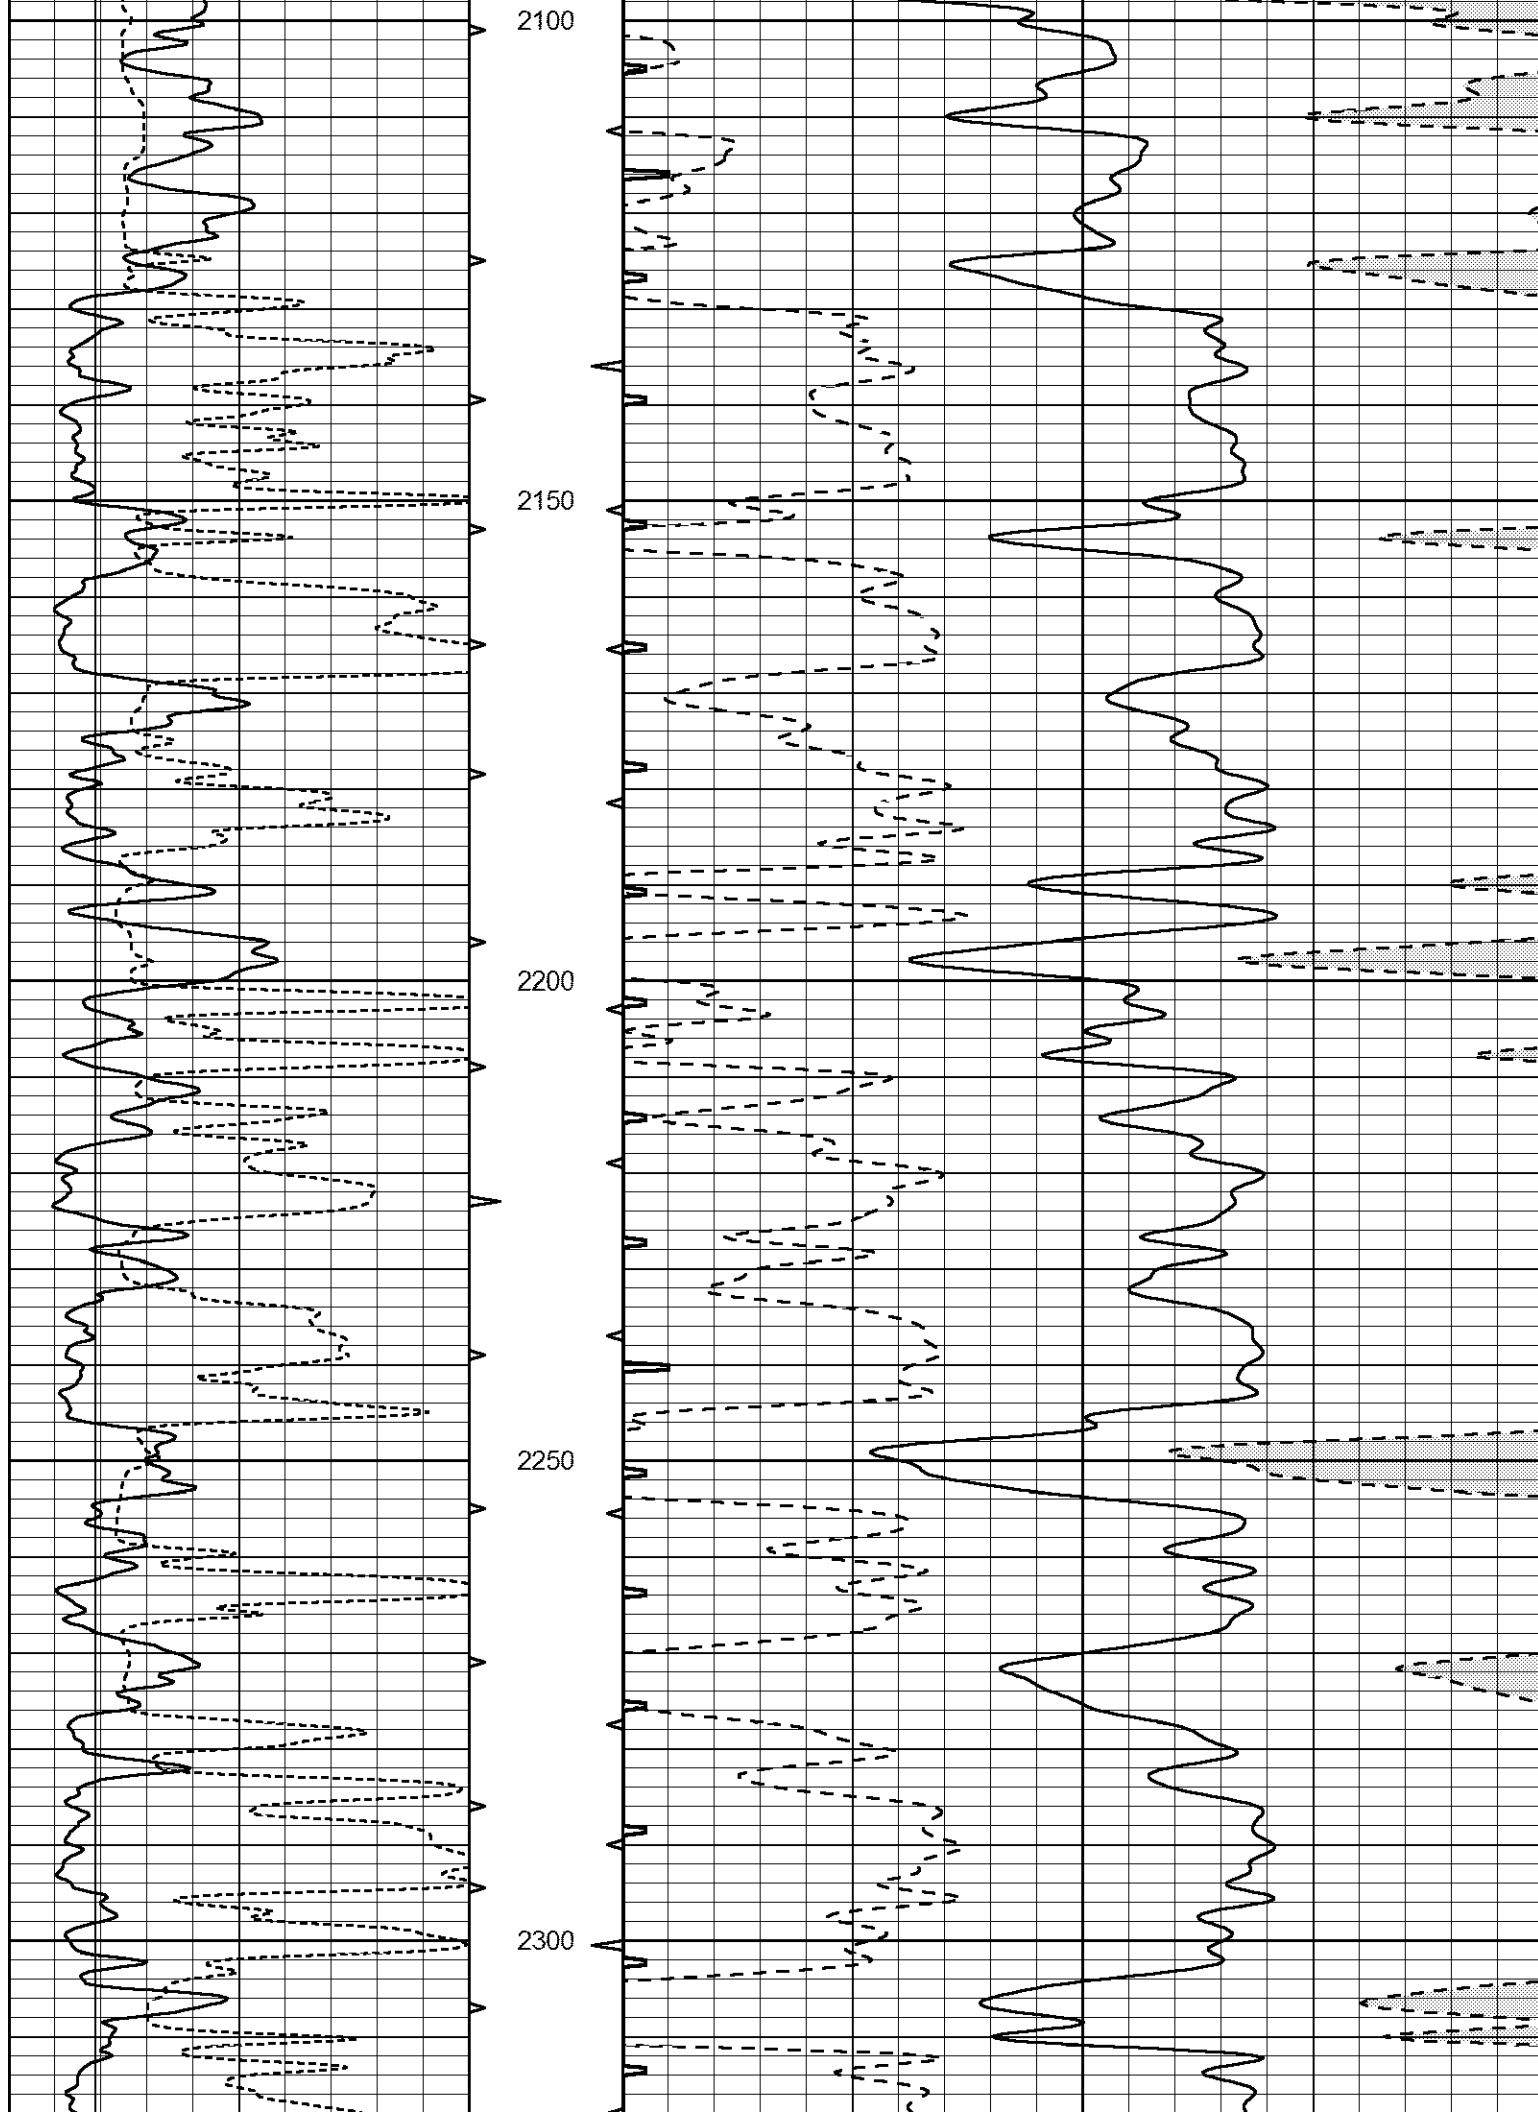

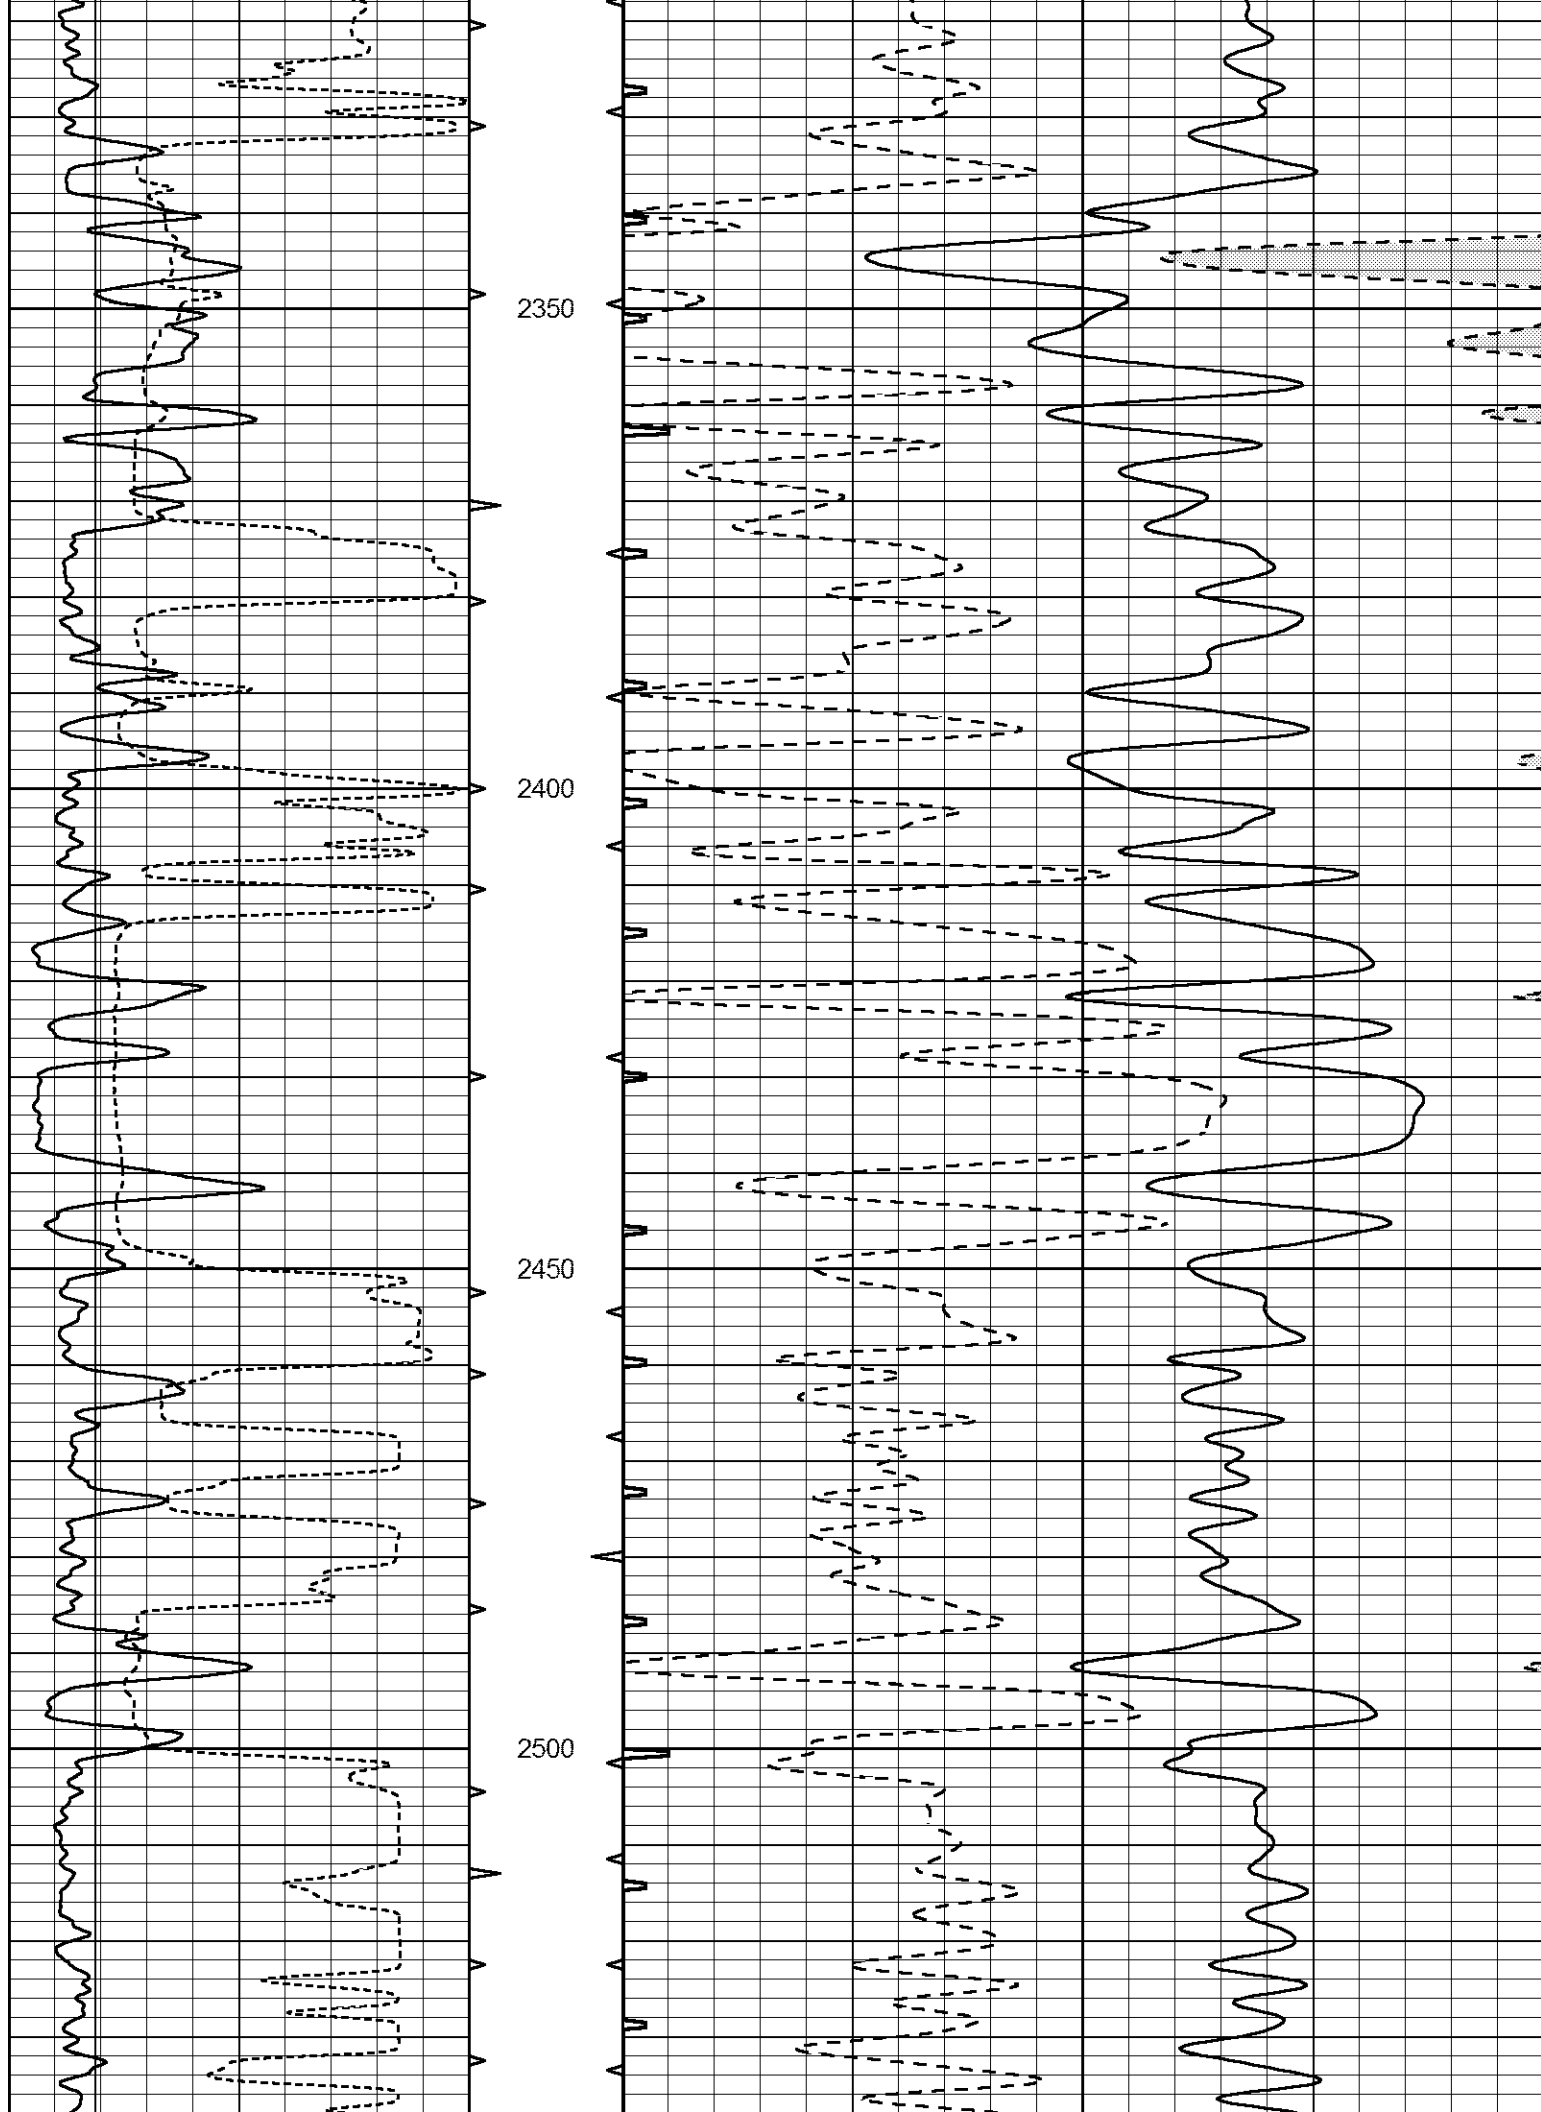

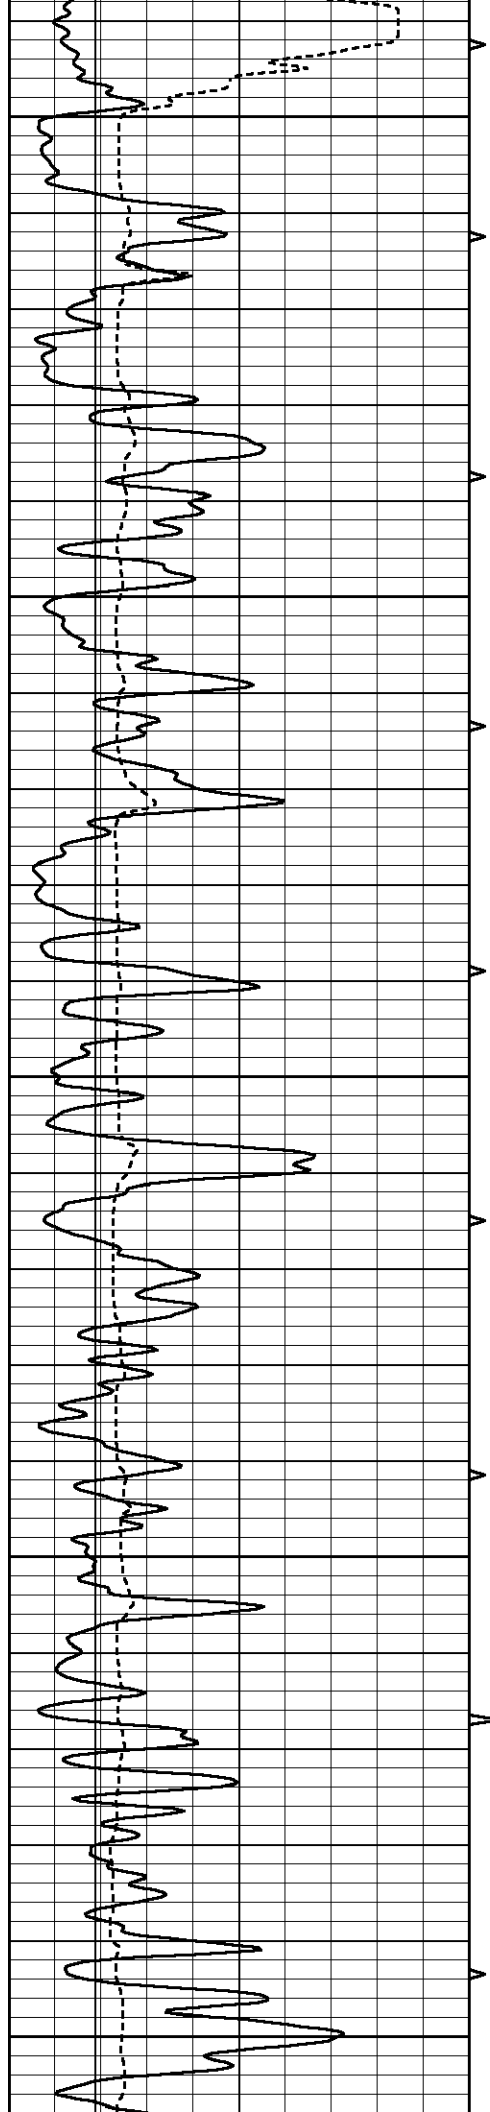


2550


2600

2650

2700

2750

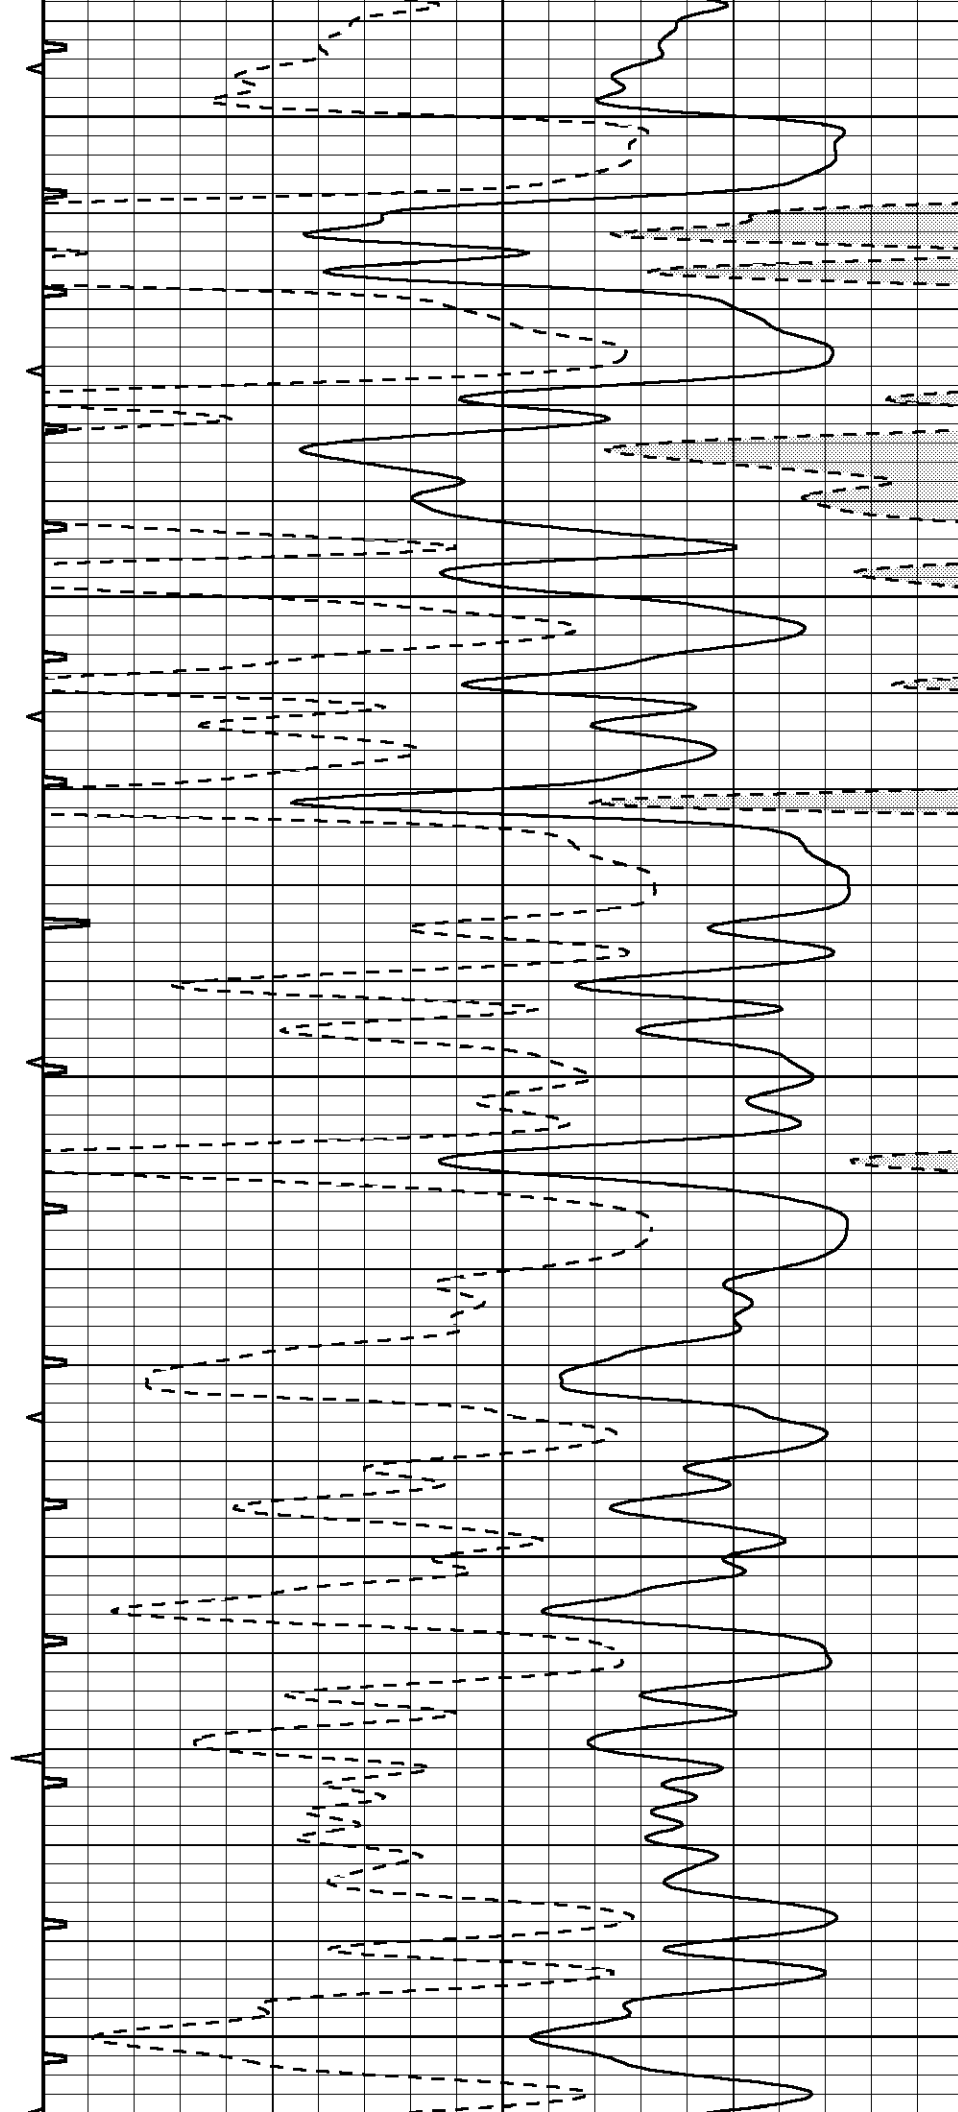


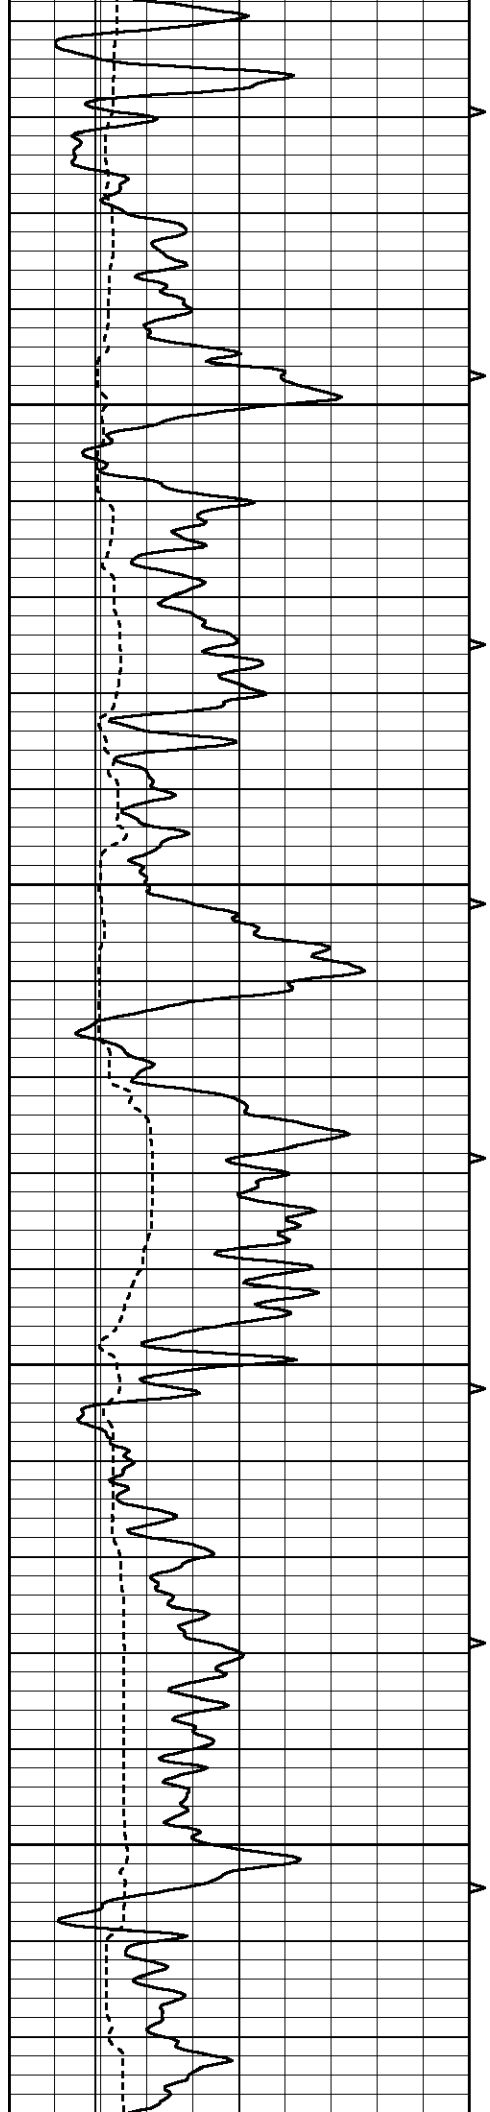



2800


2850

2900

2950

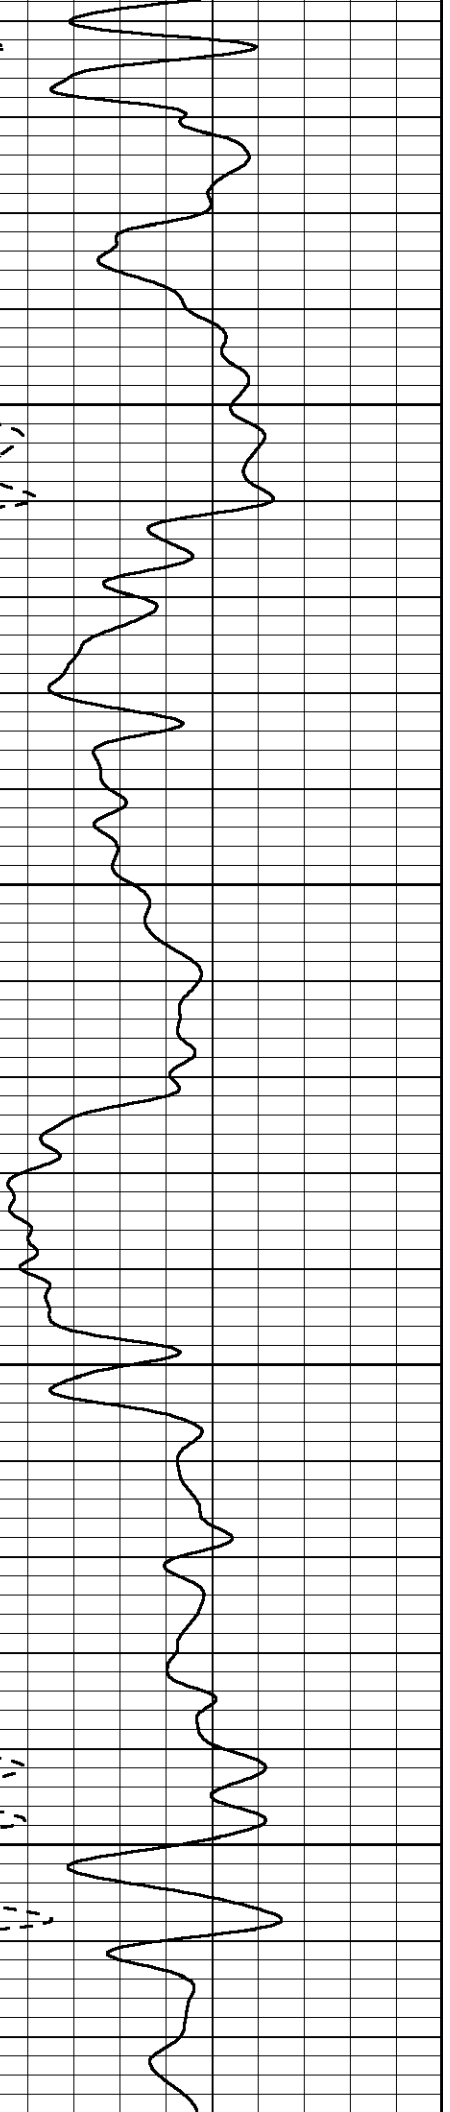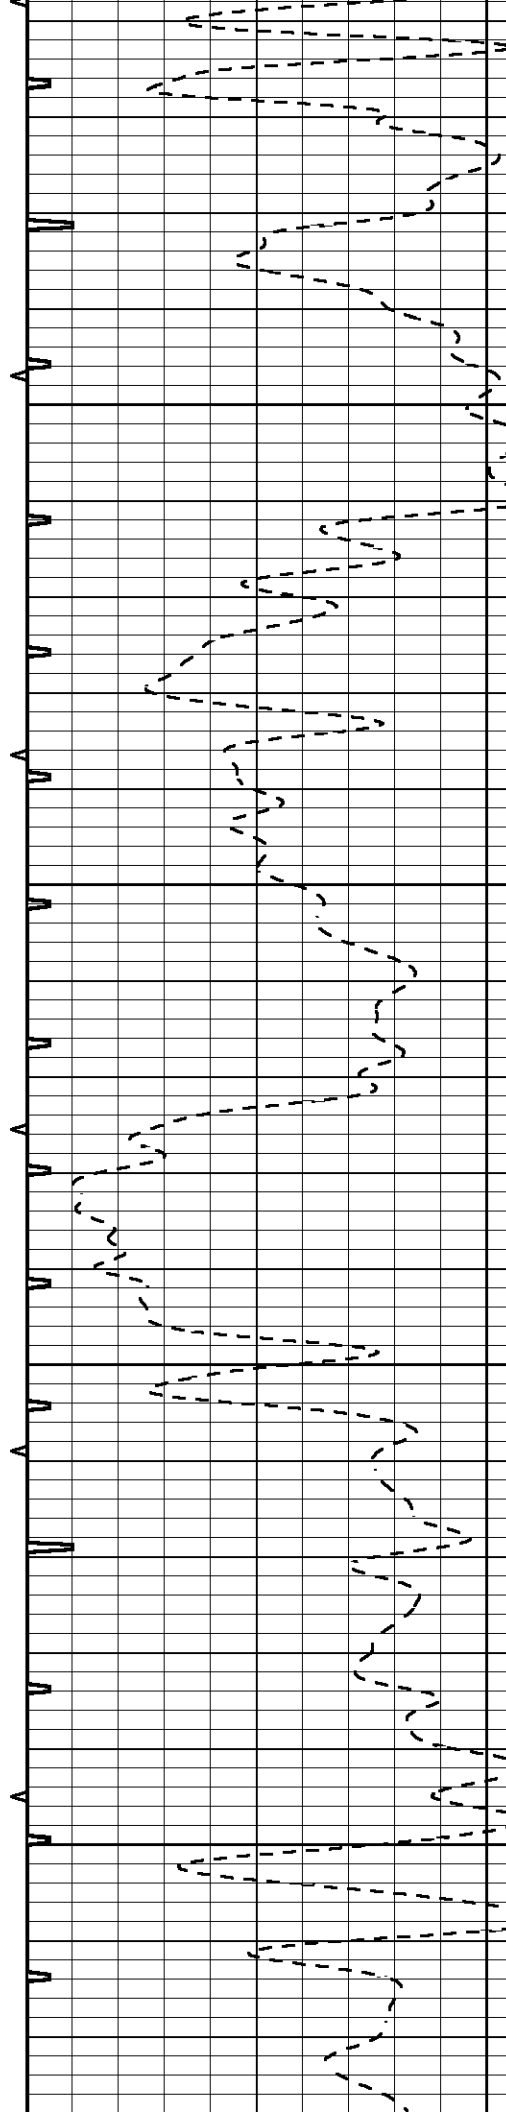

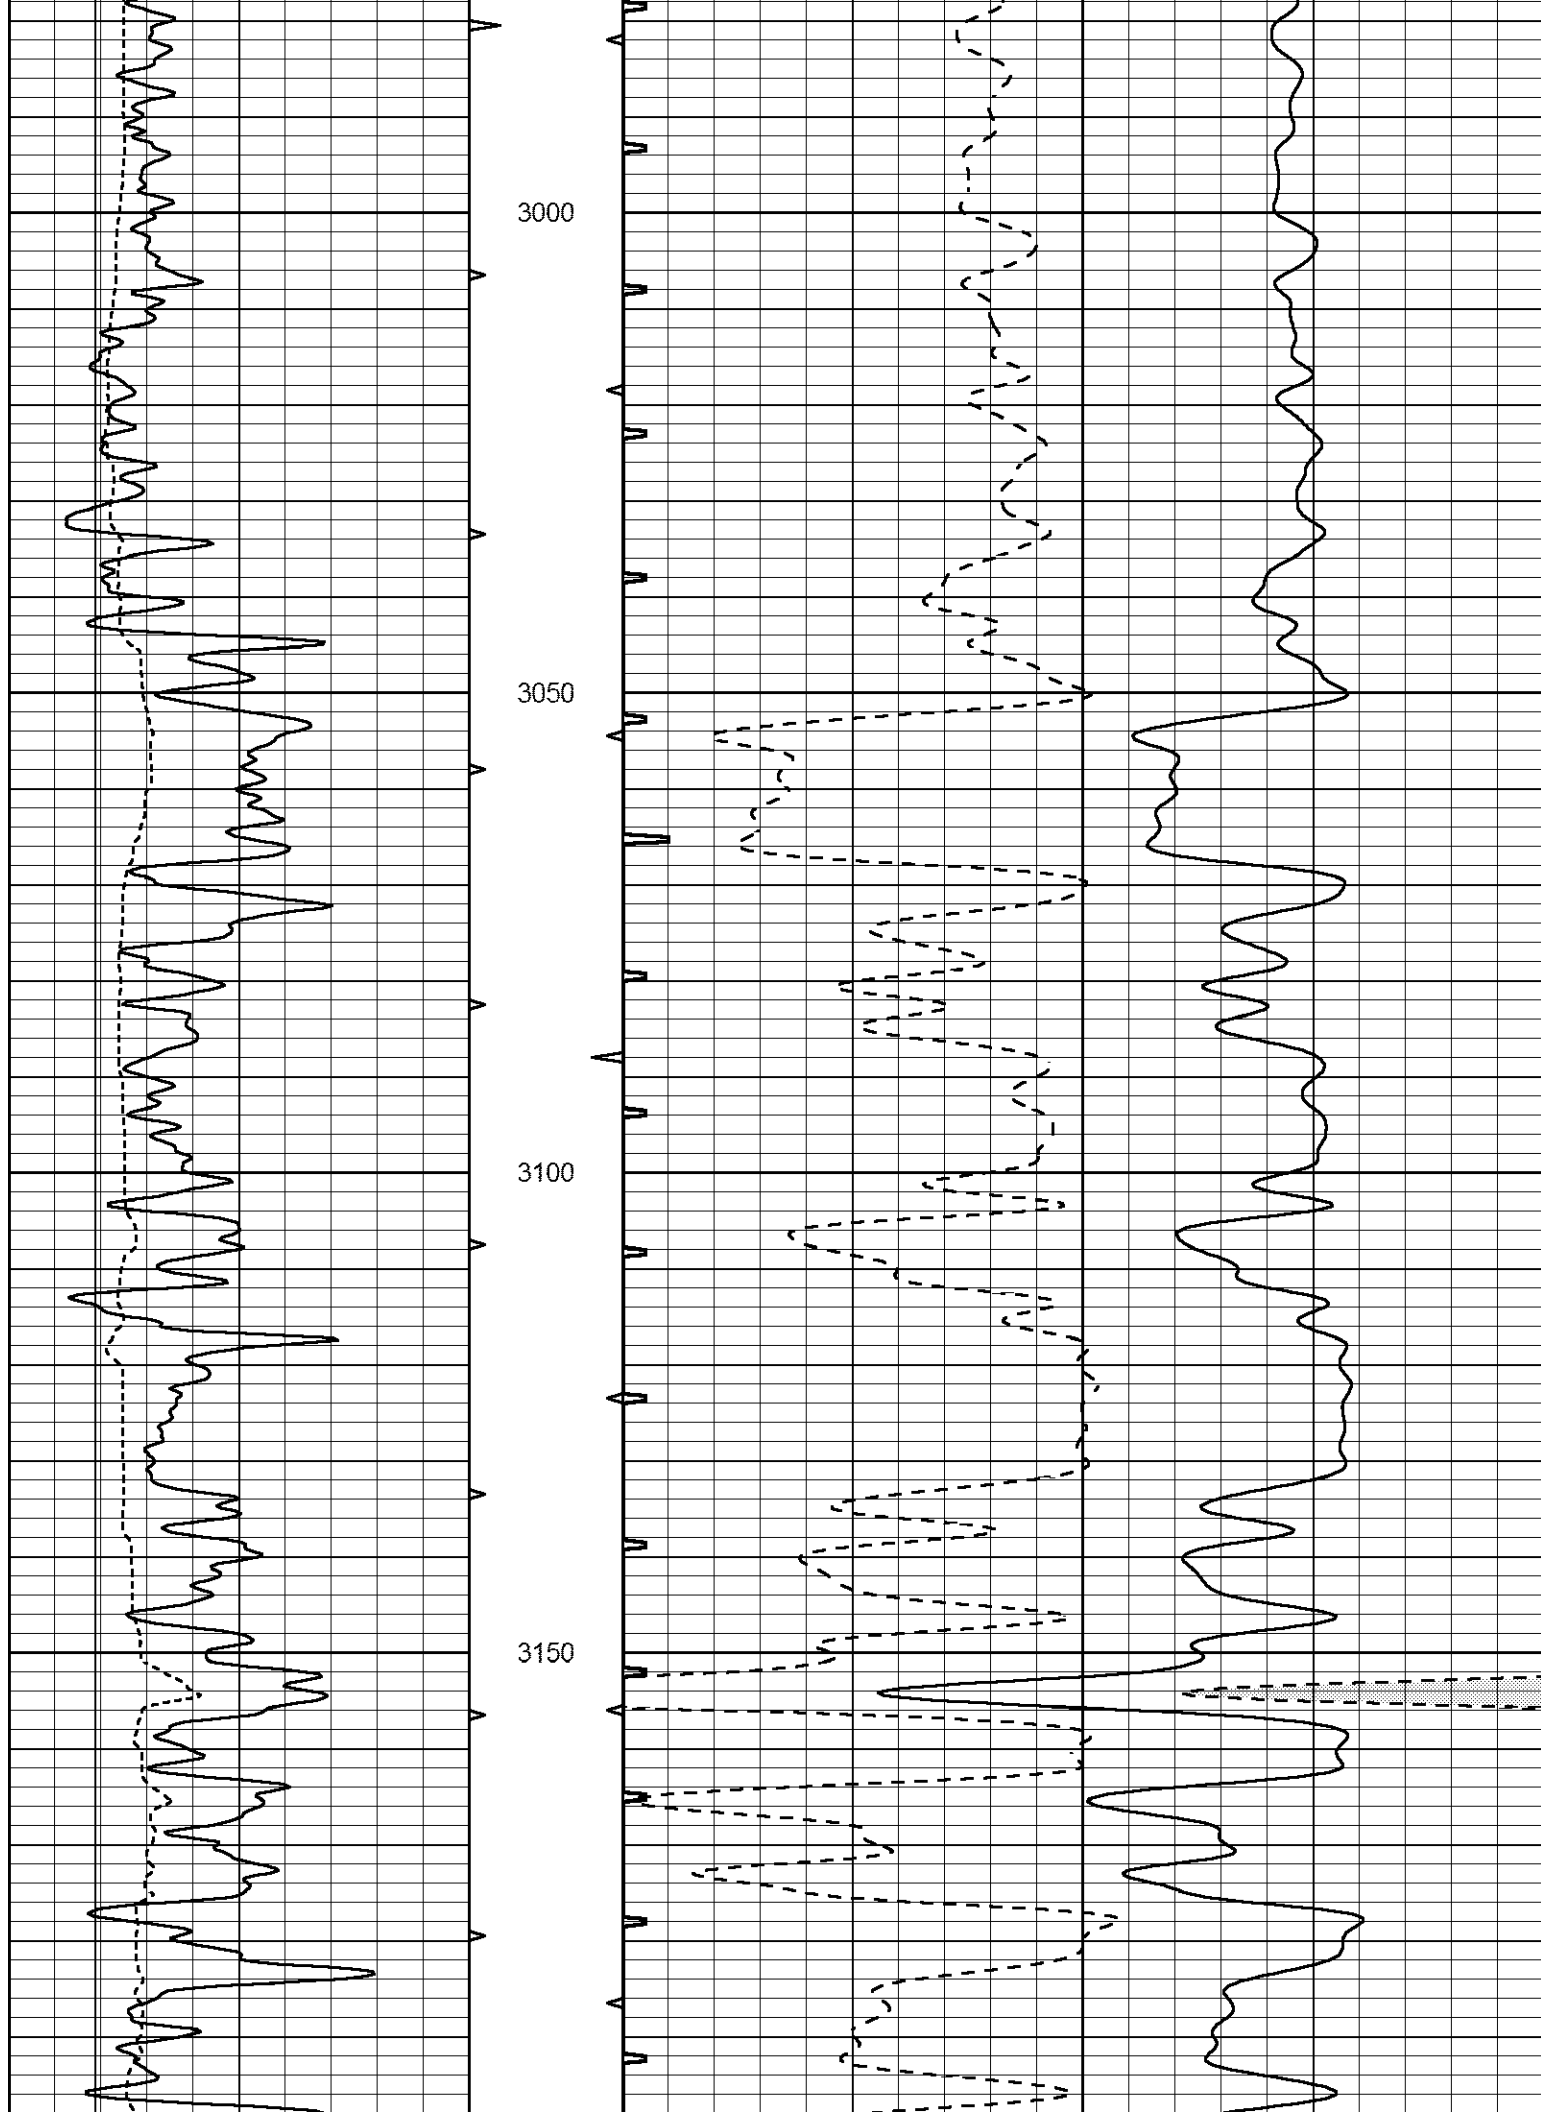

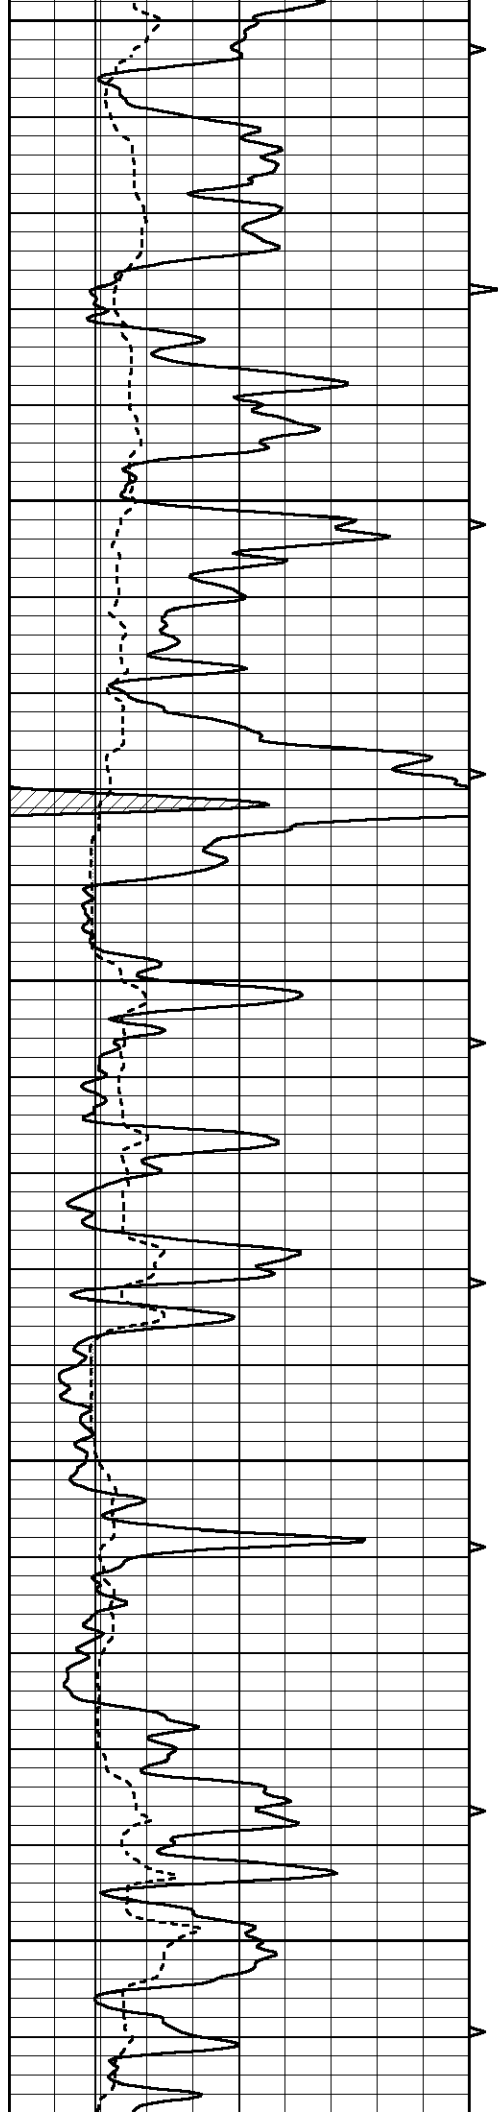


3200


3250

3300

3350

3400

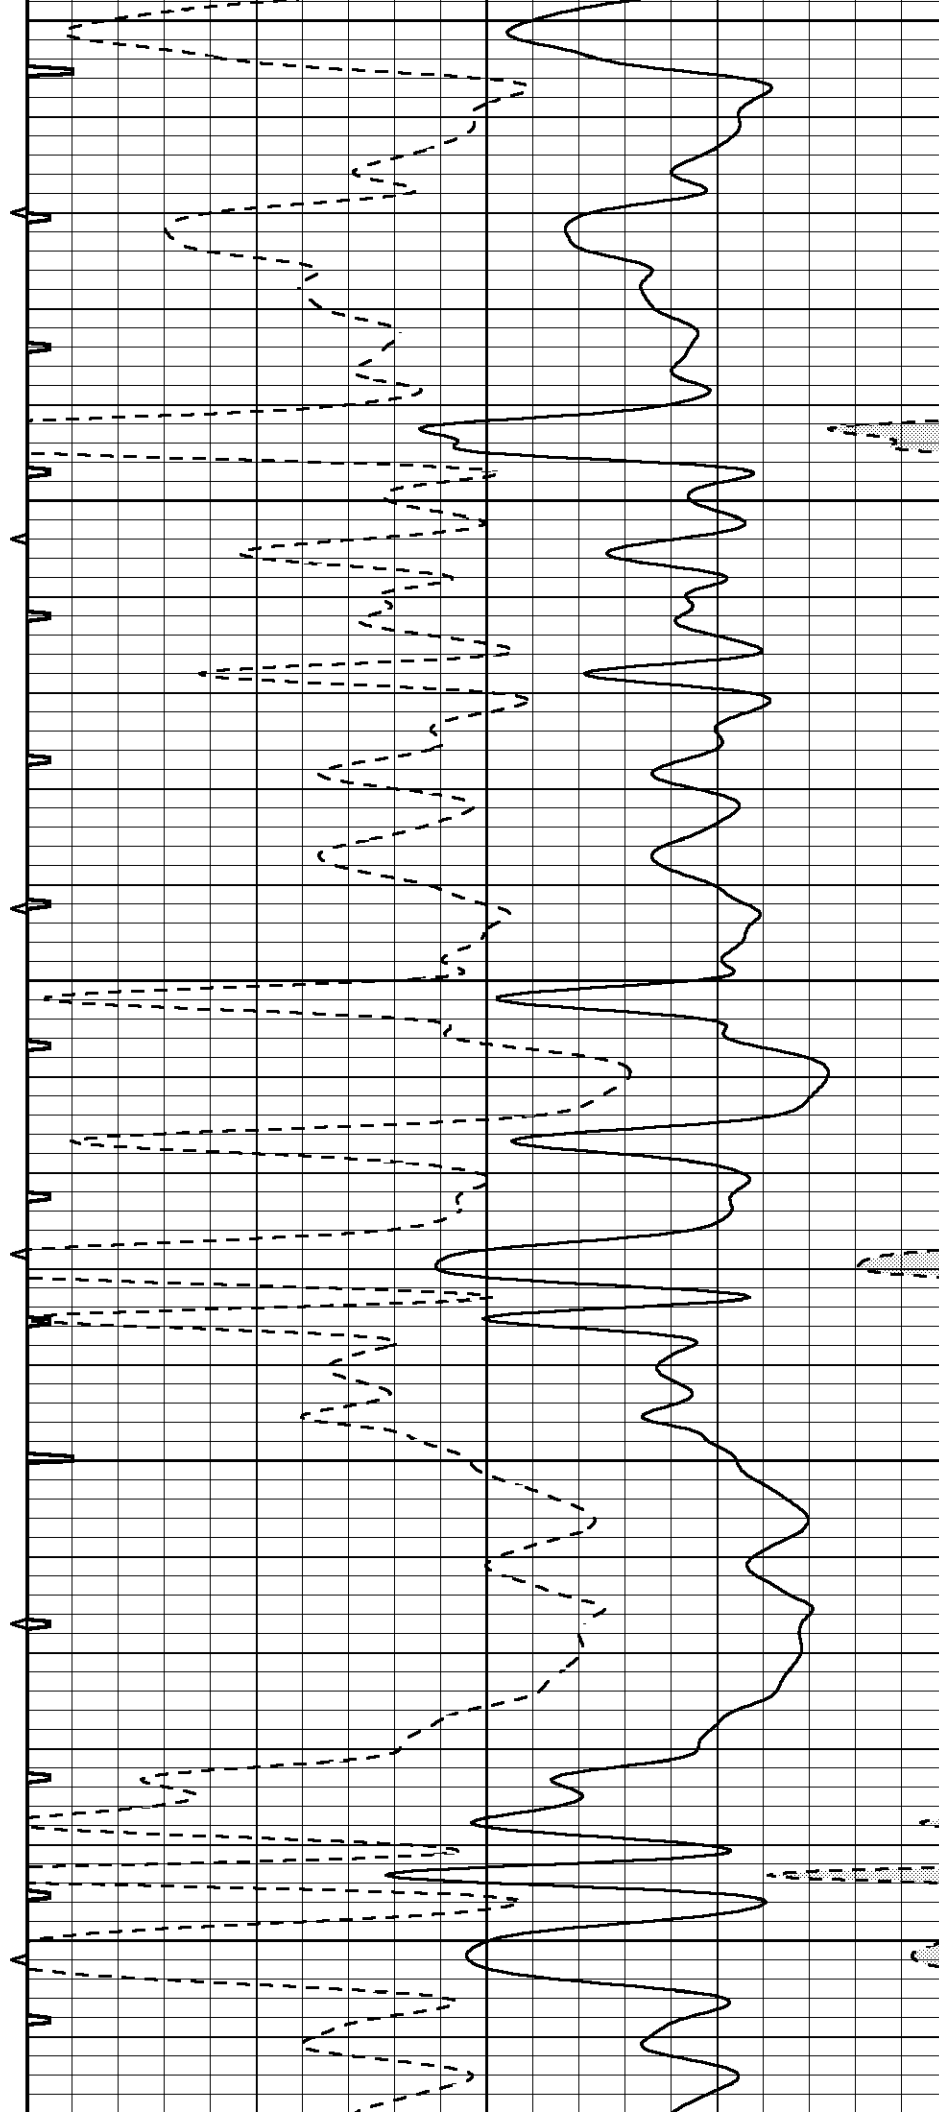

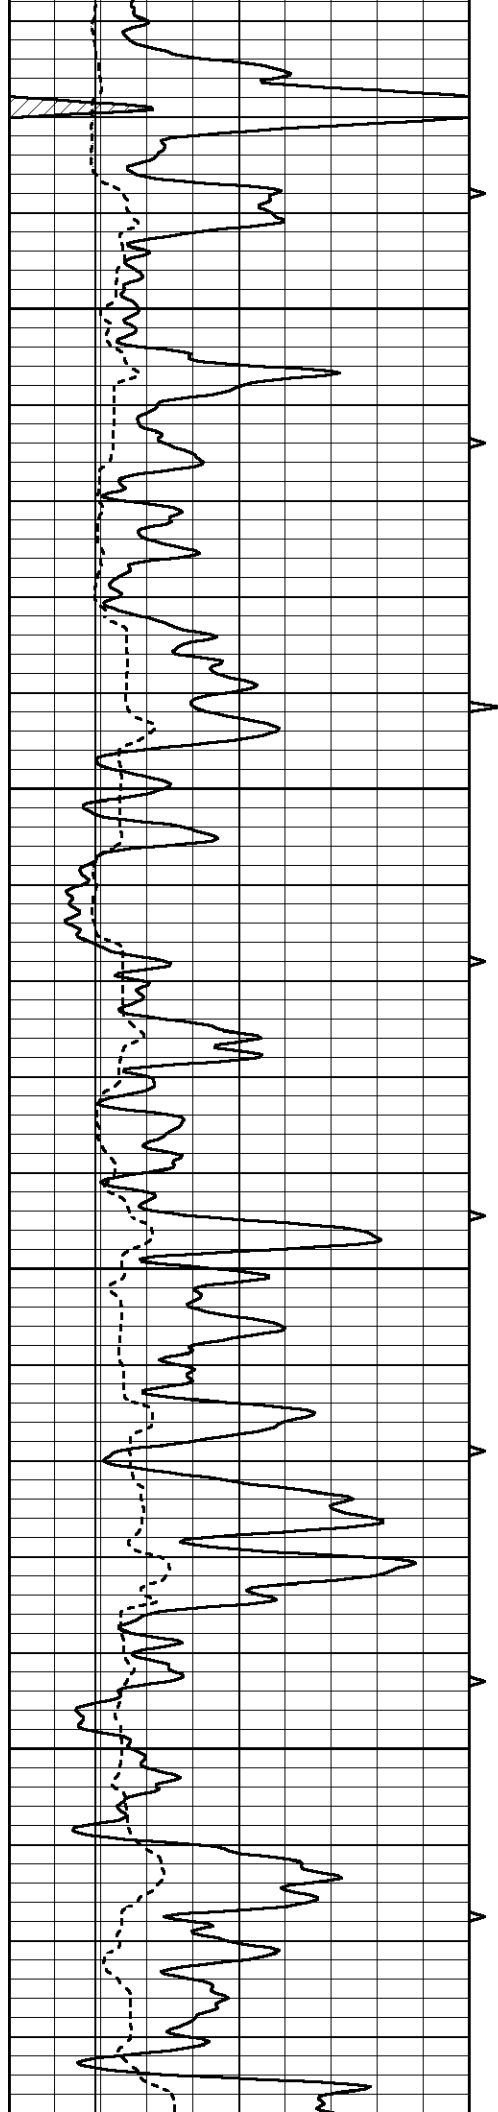



3450


3500


3550


3600

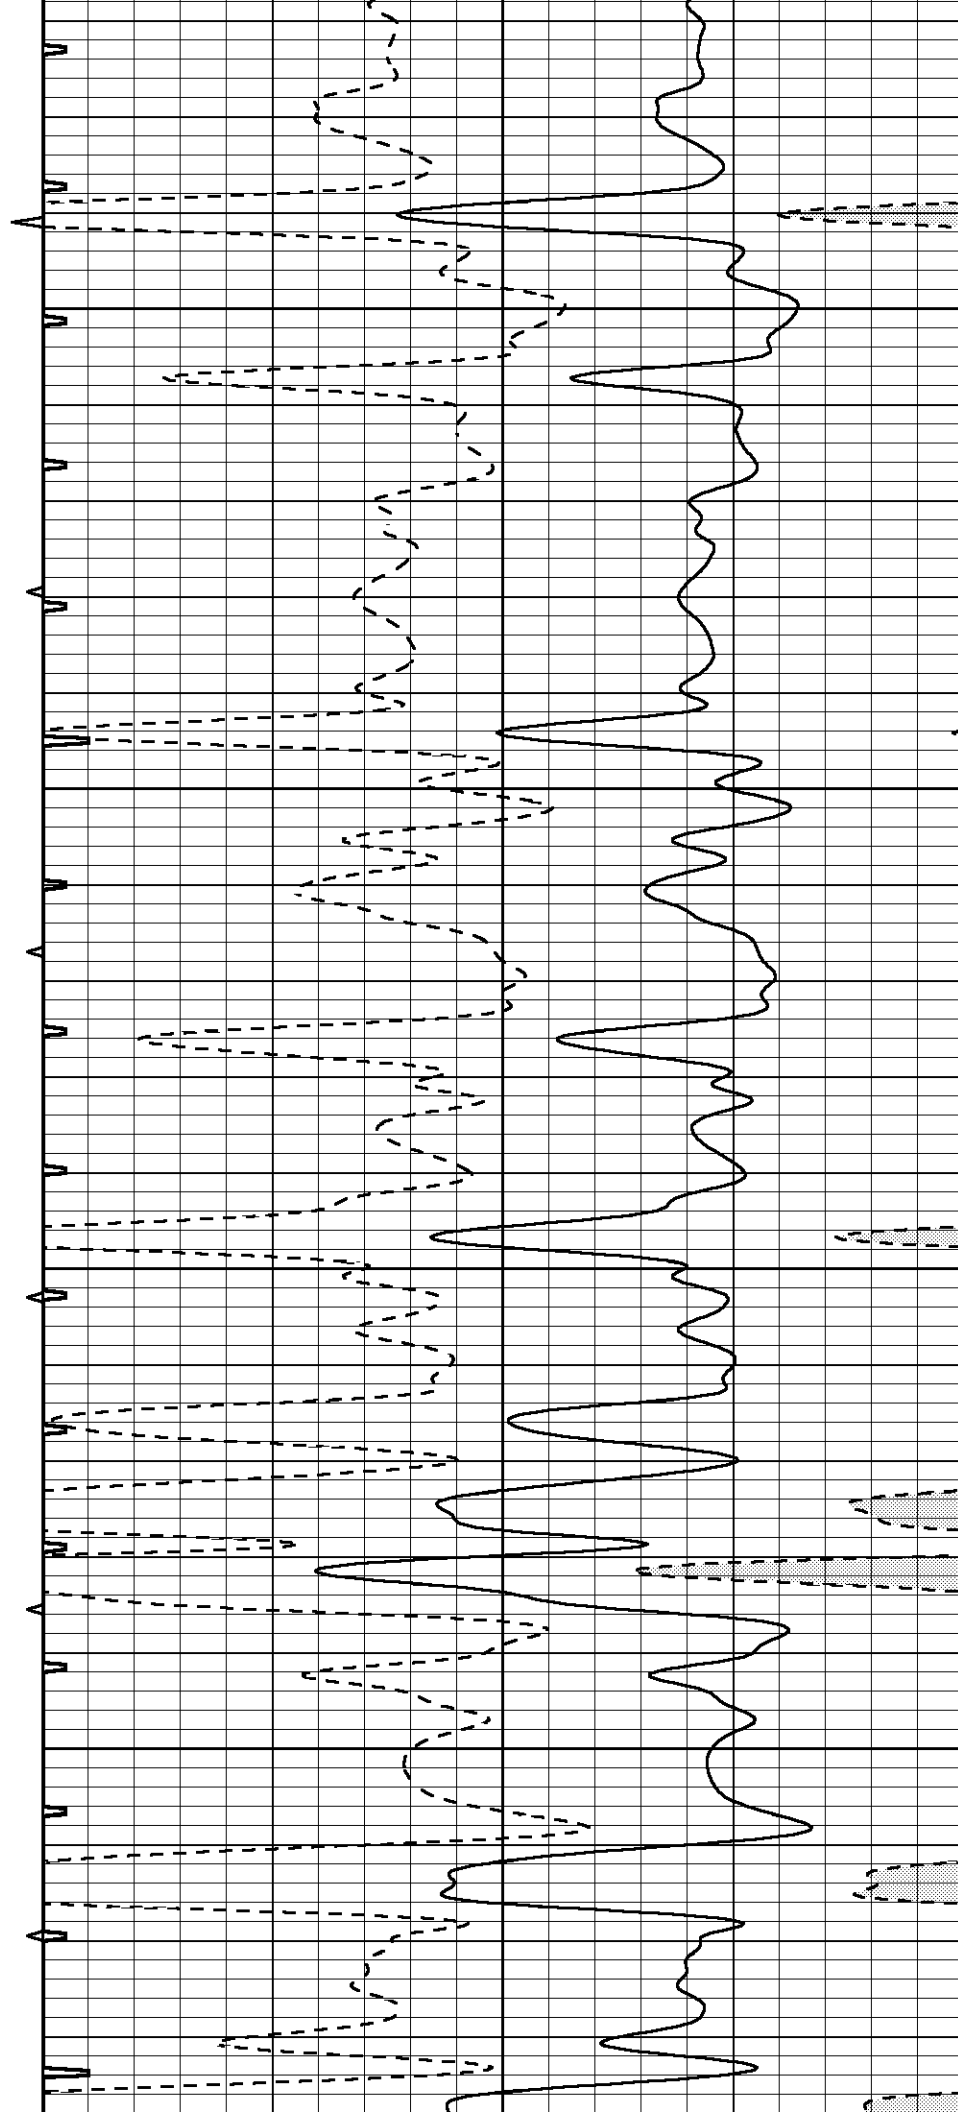

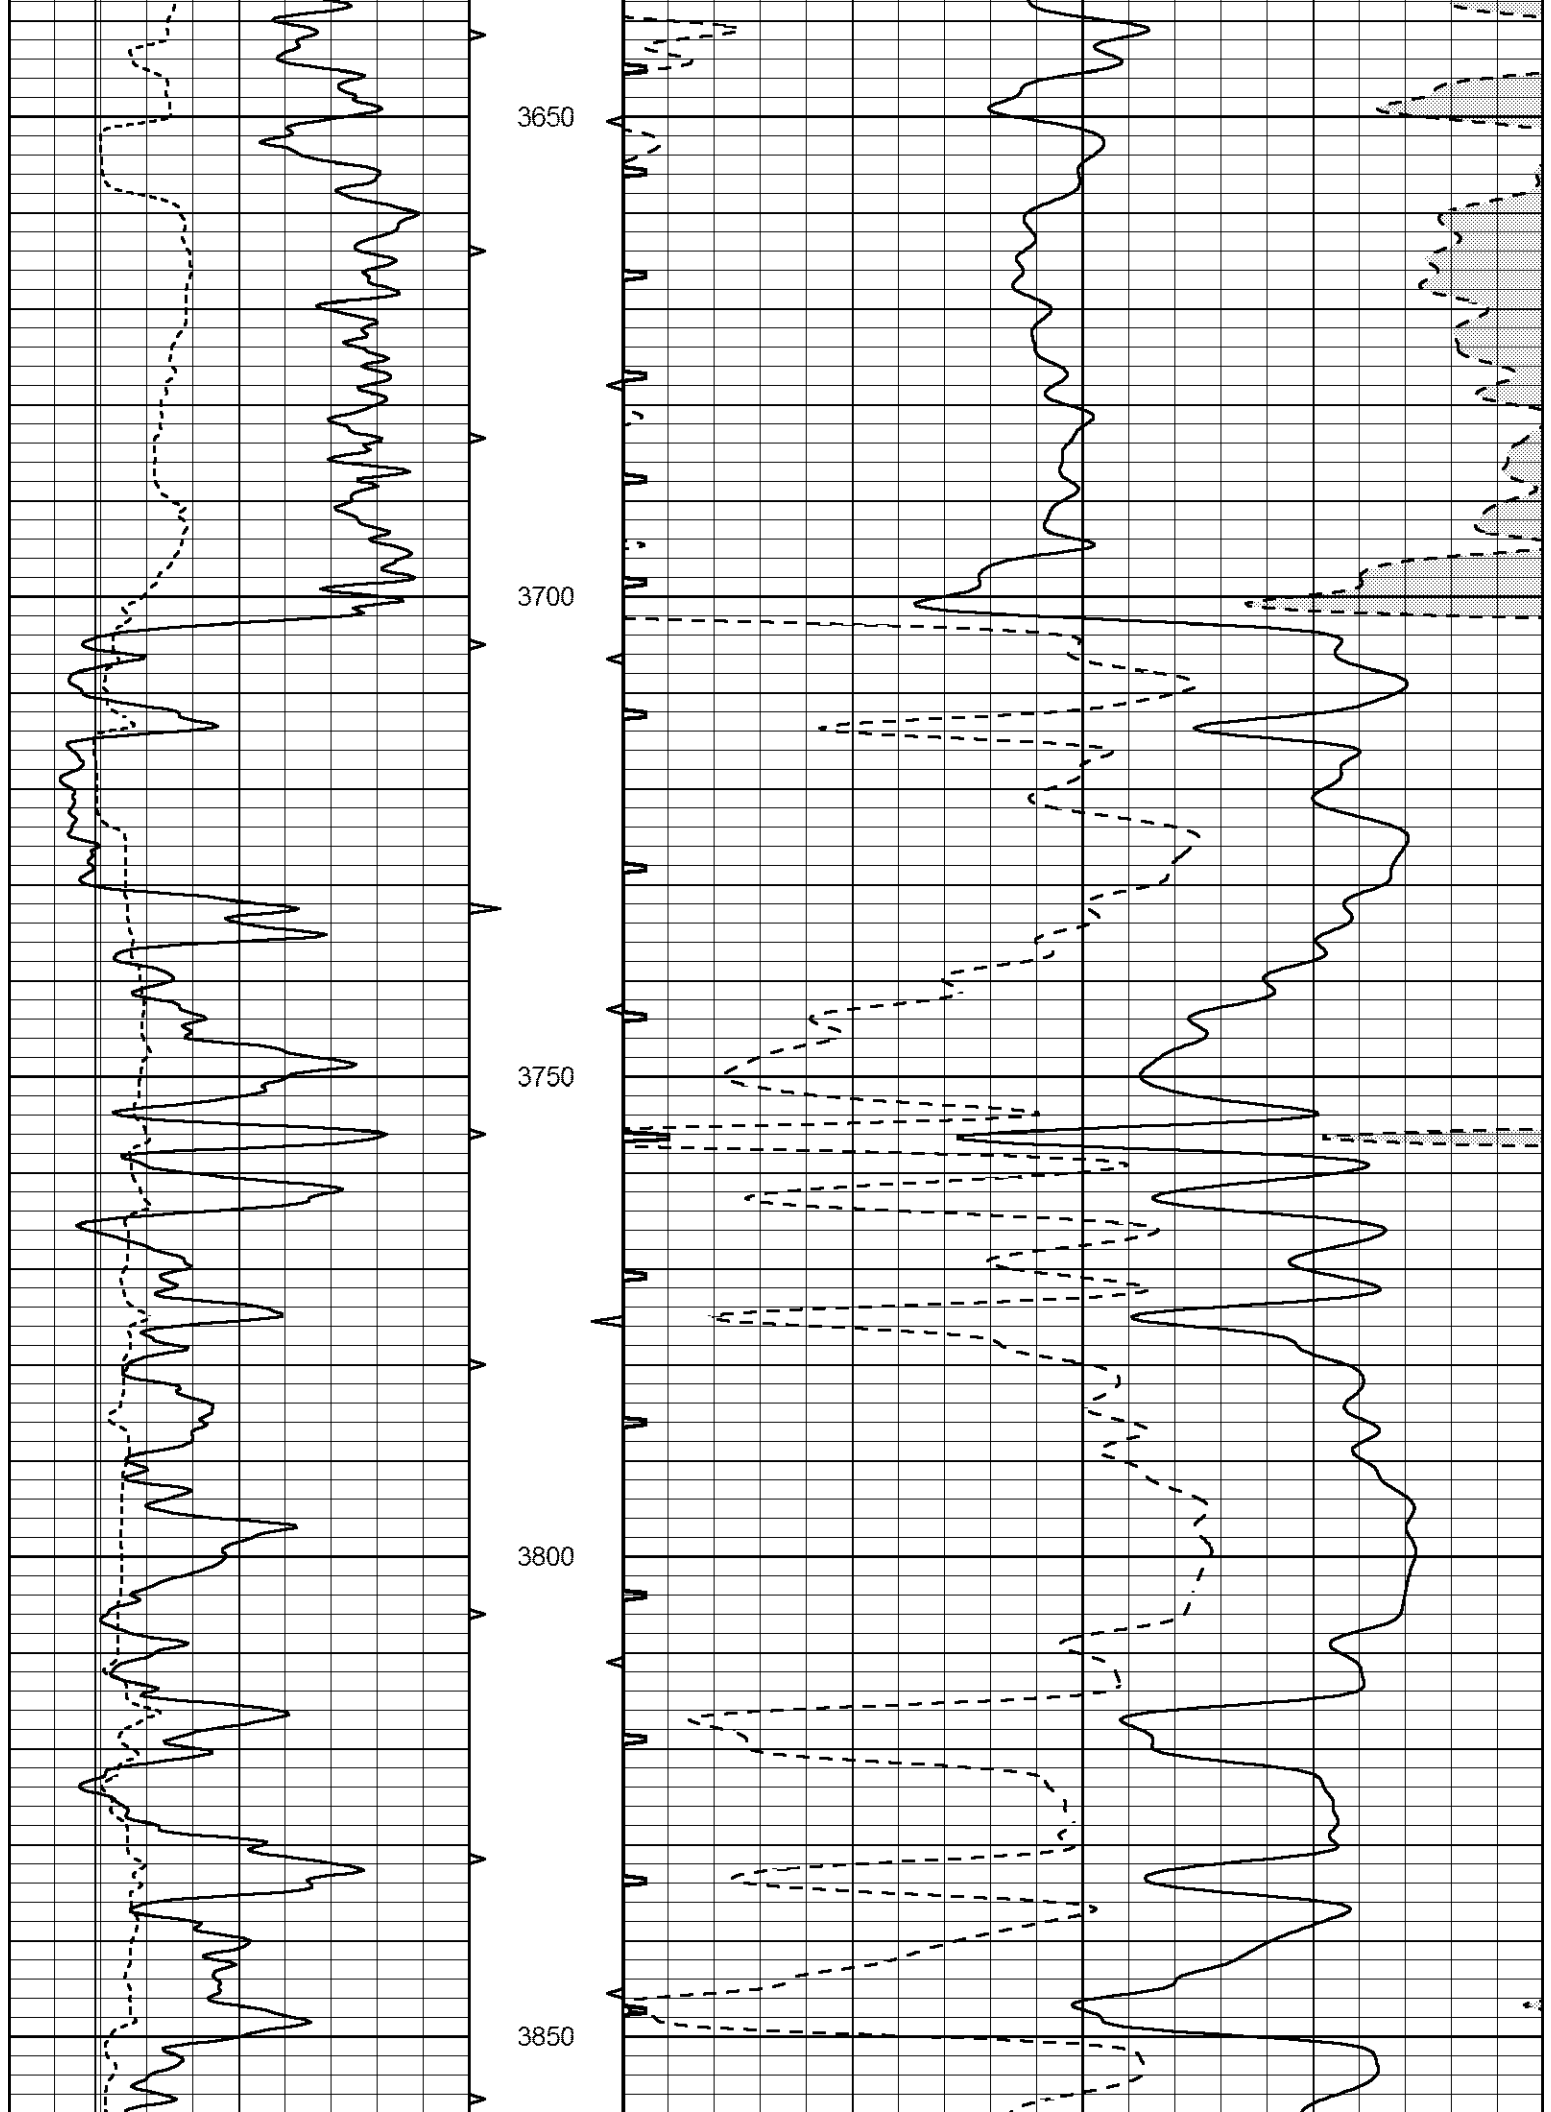

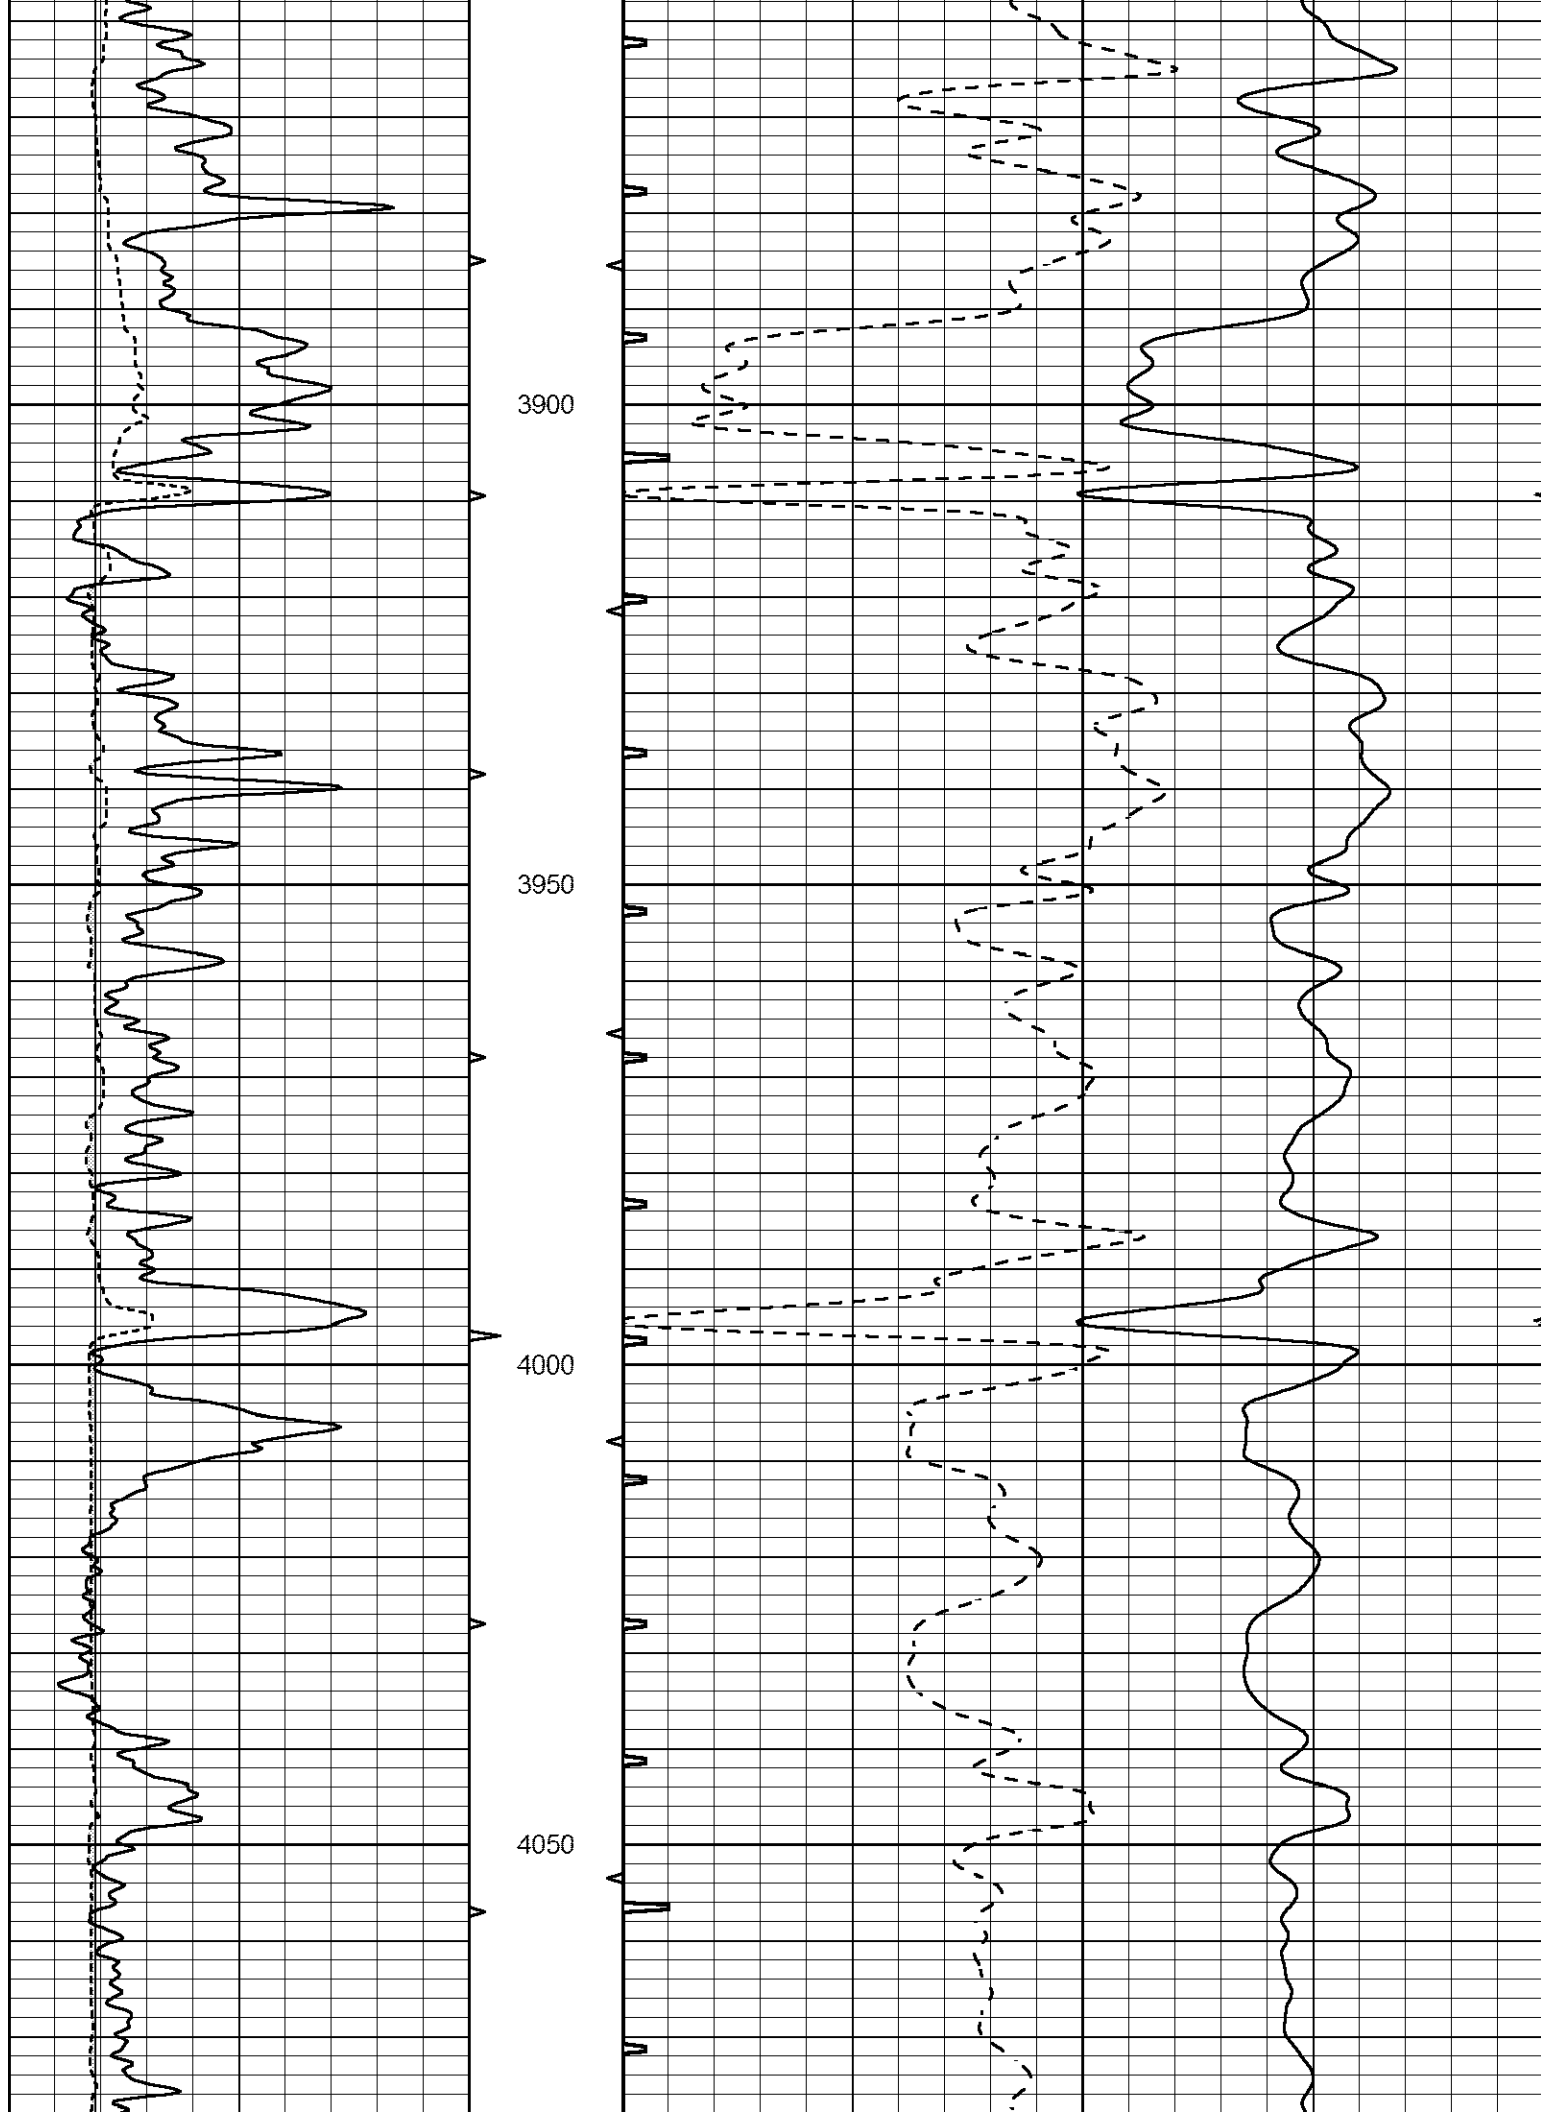

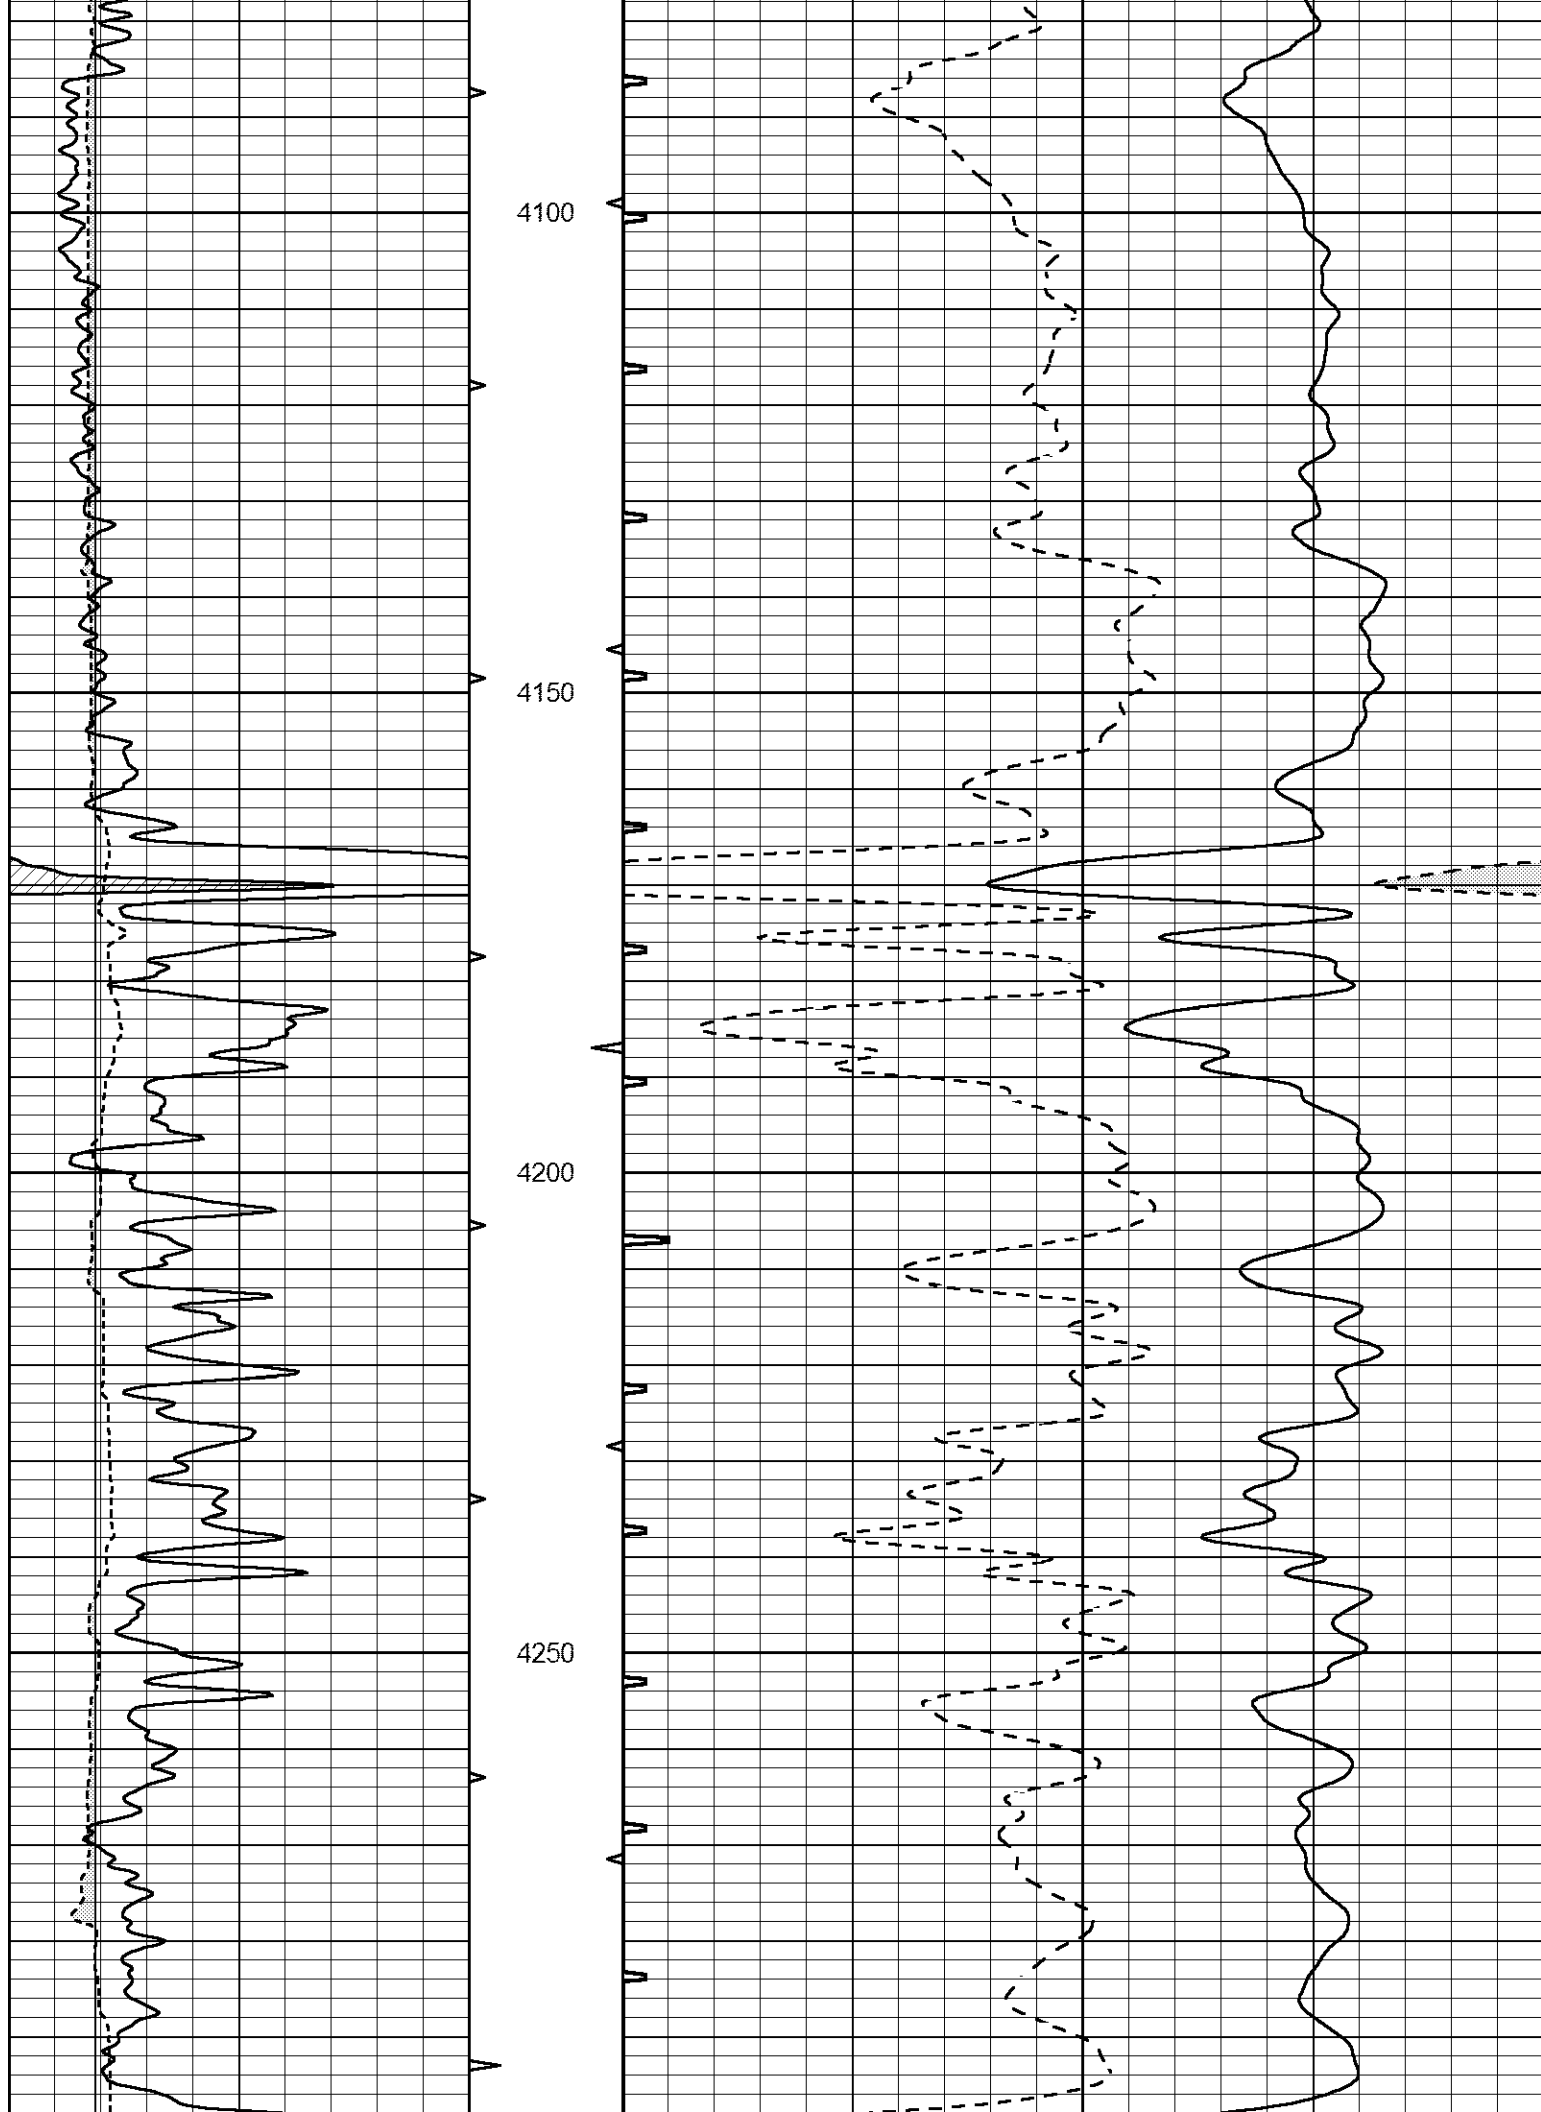

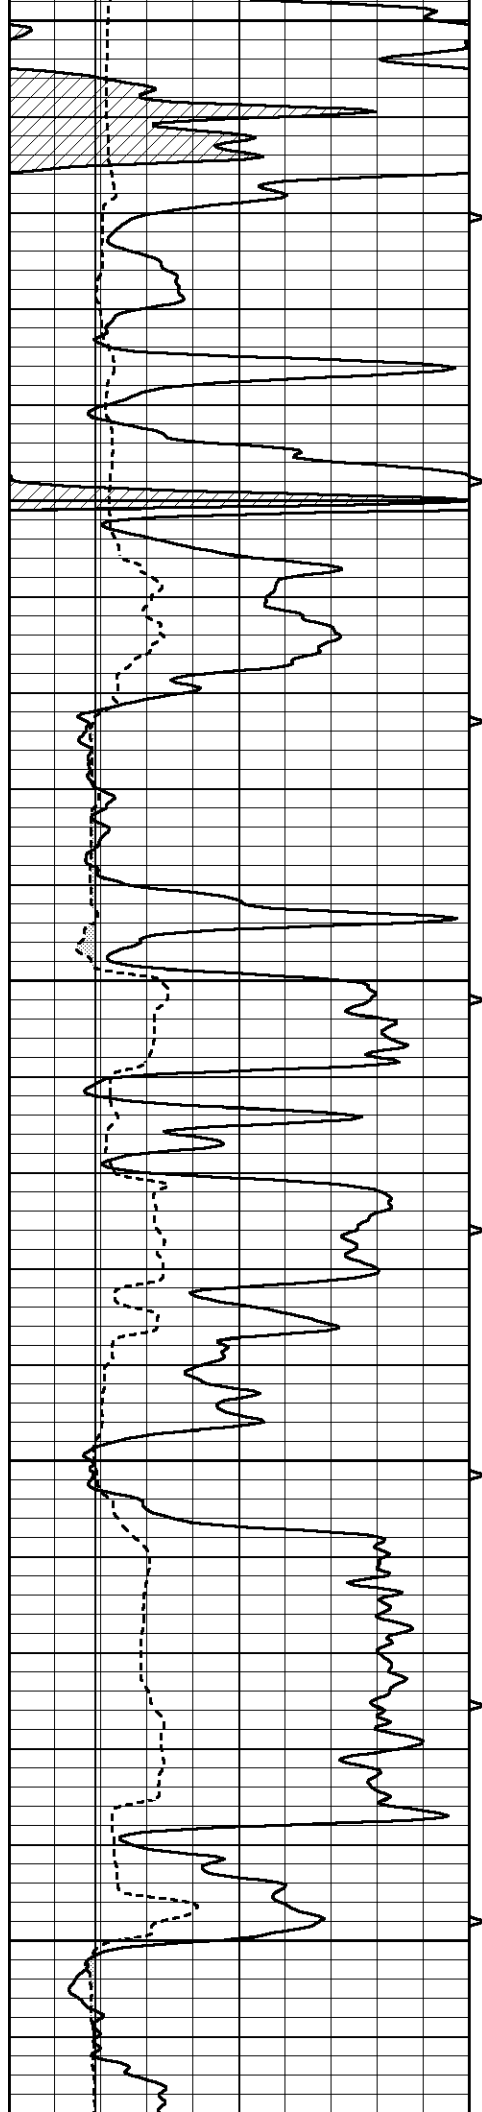


4300


4350

4400

4450

4500

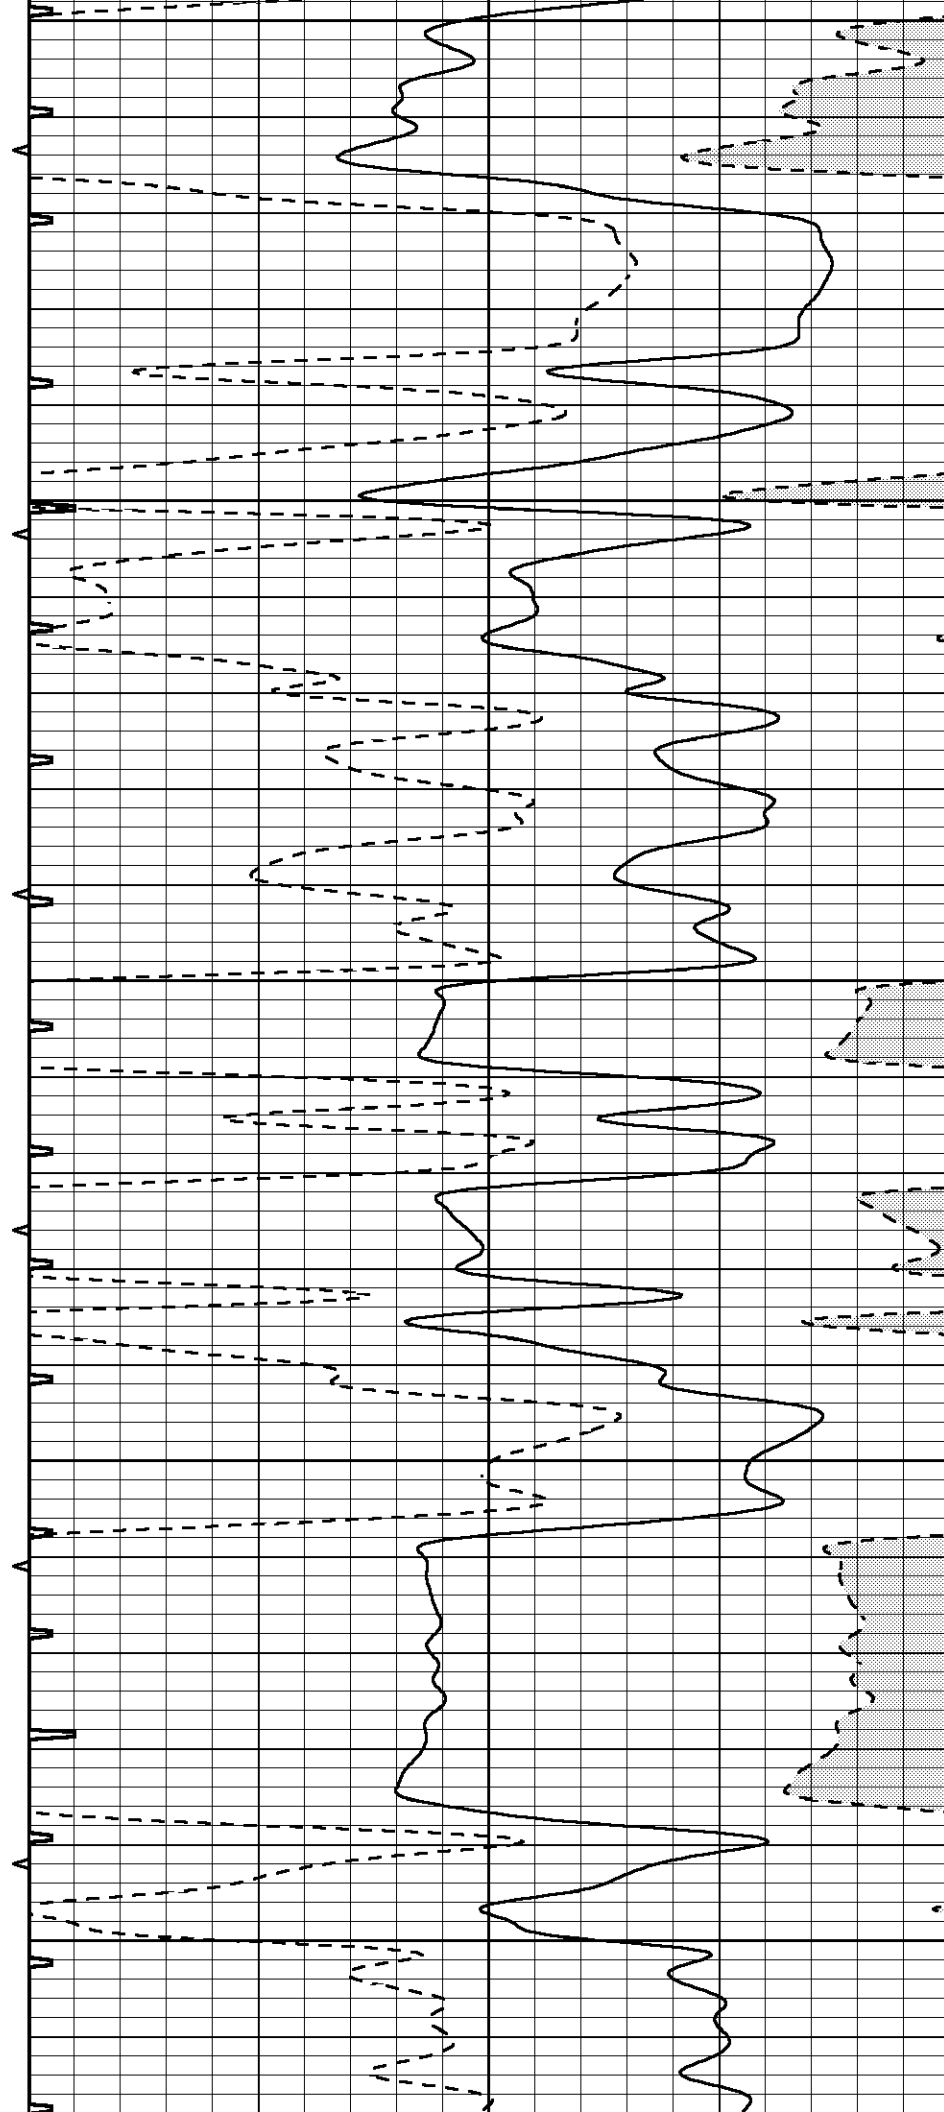

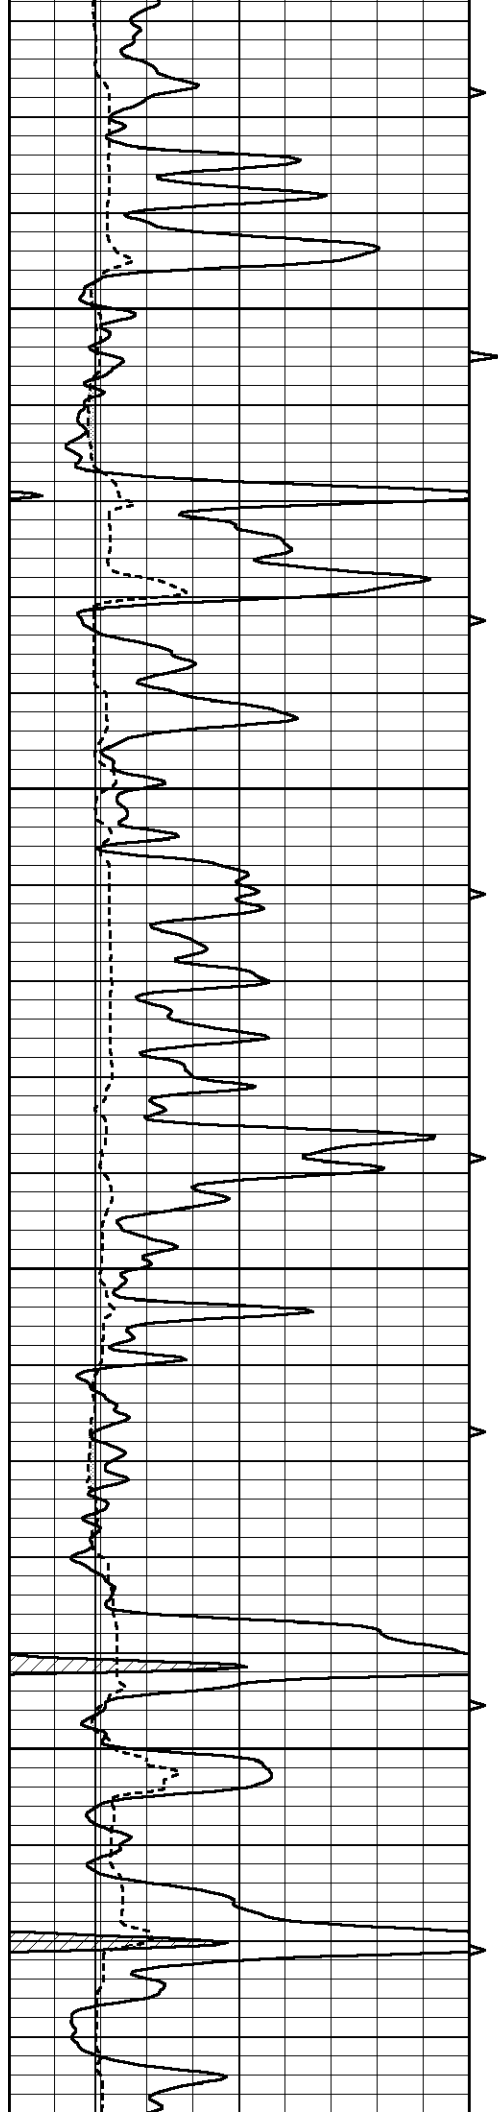



4550


4600

4650

4700

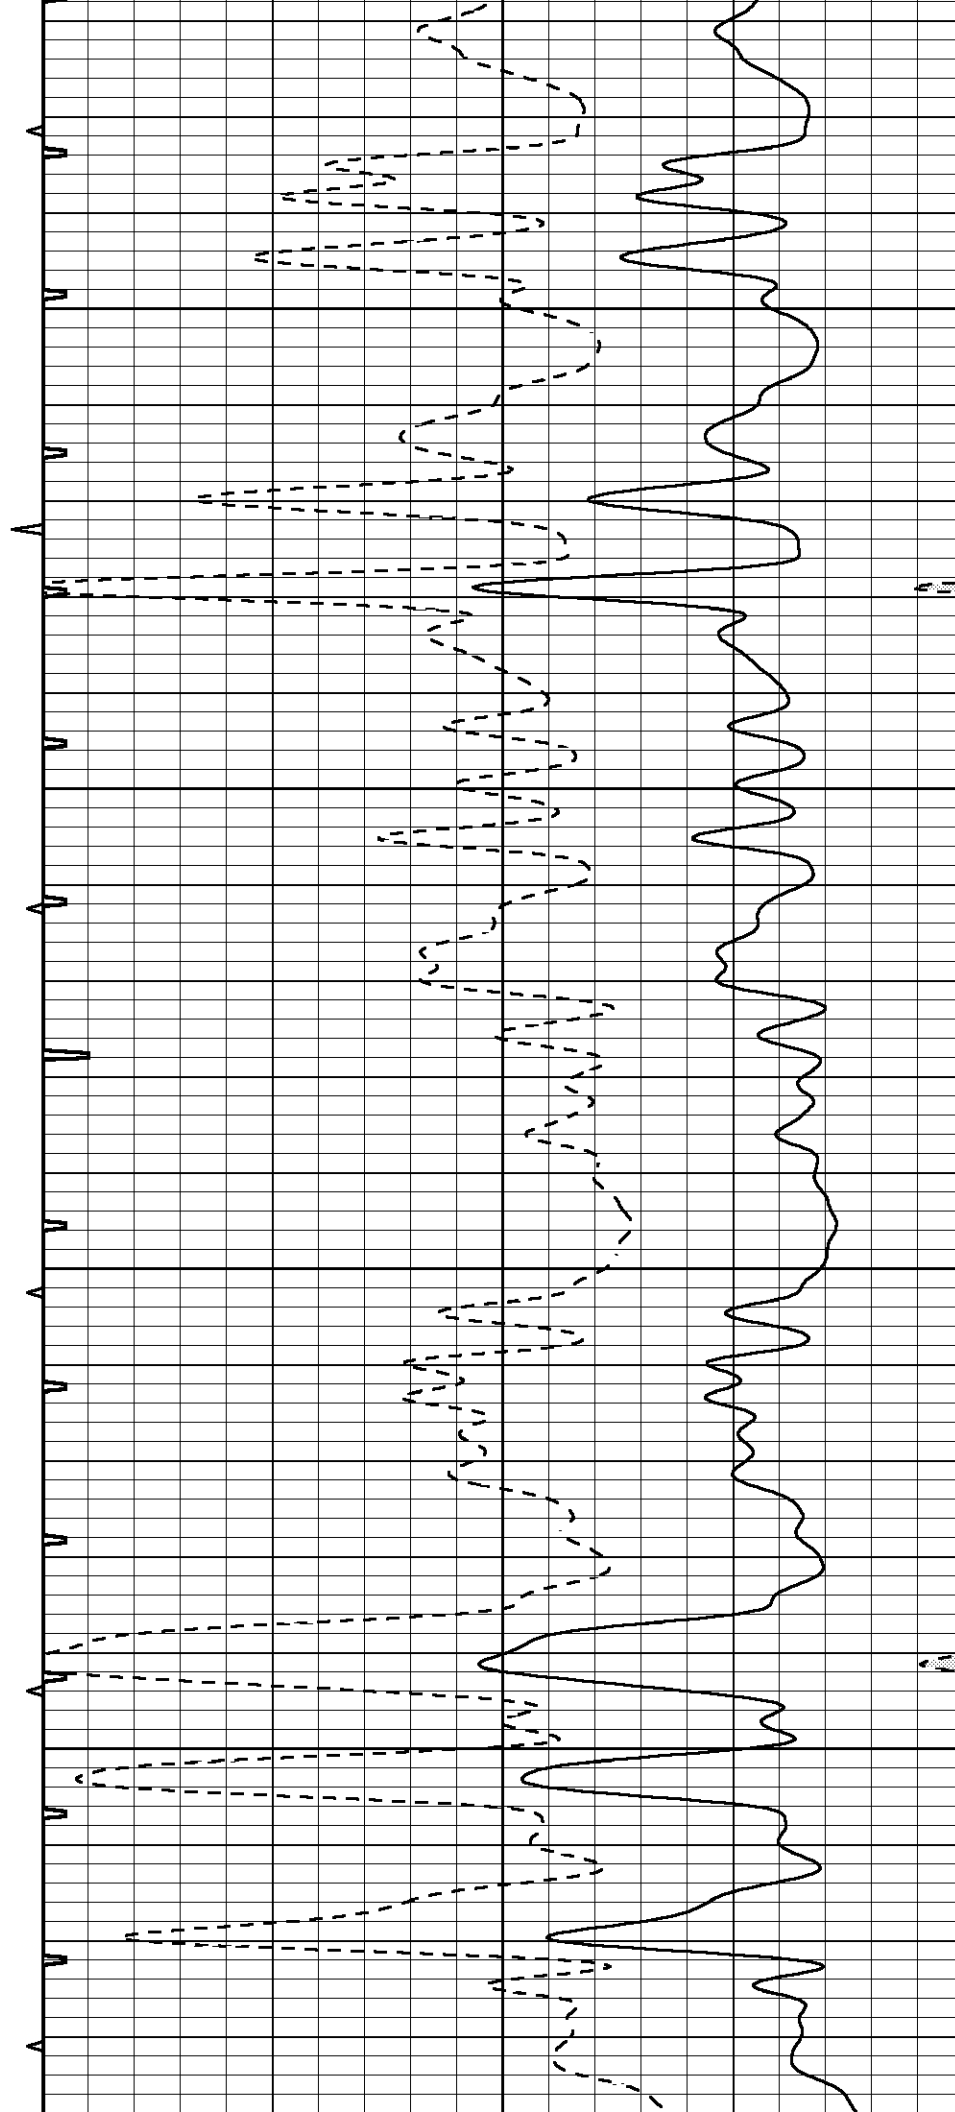

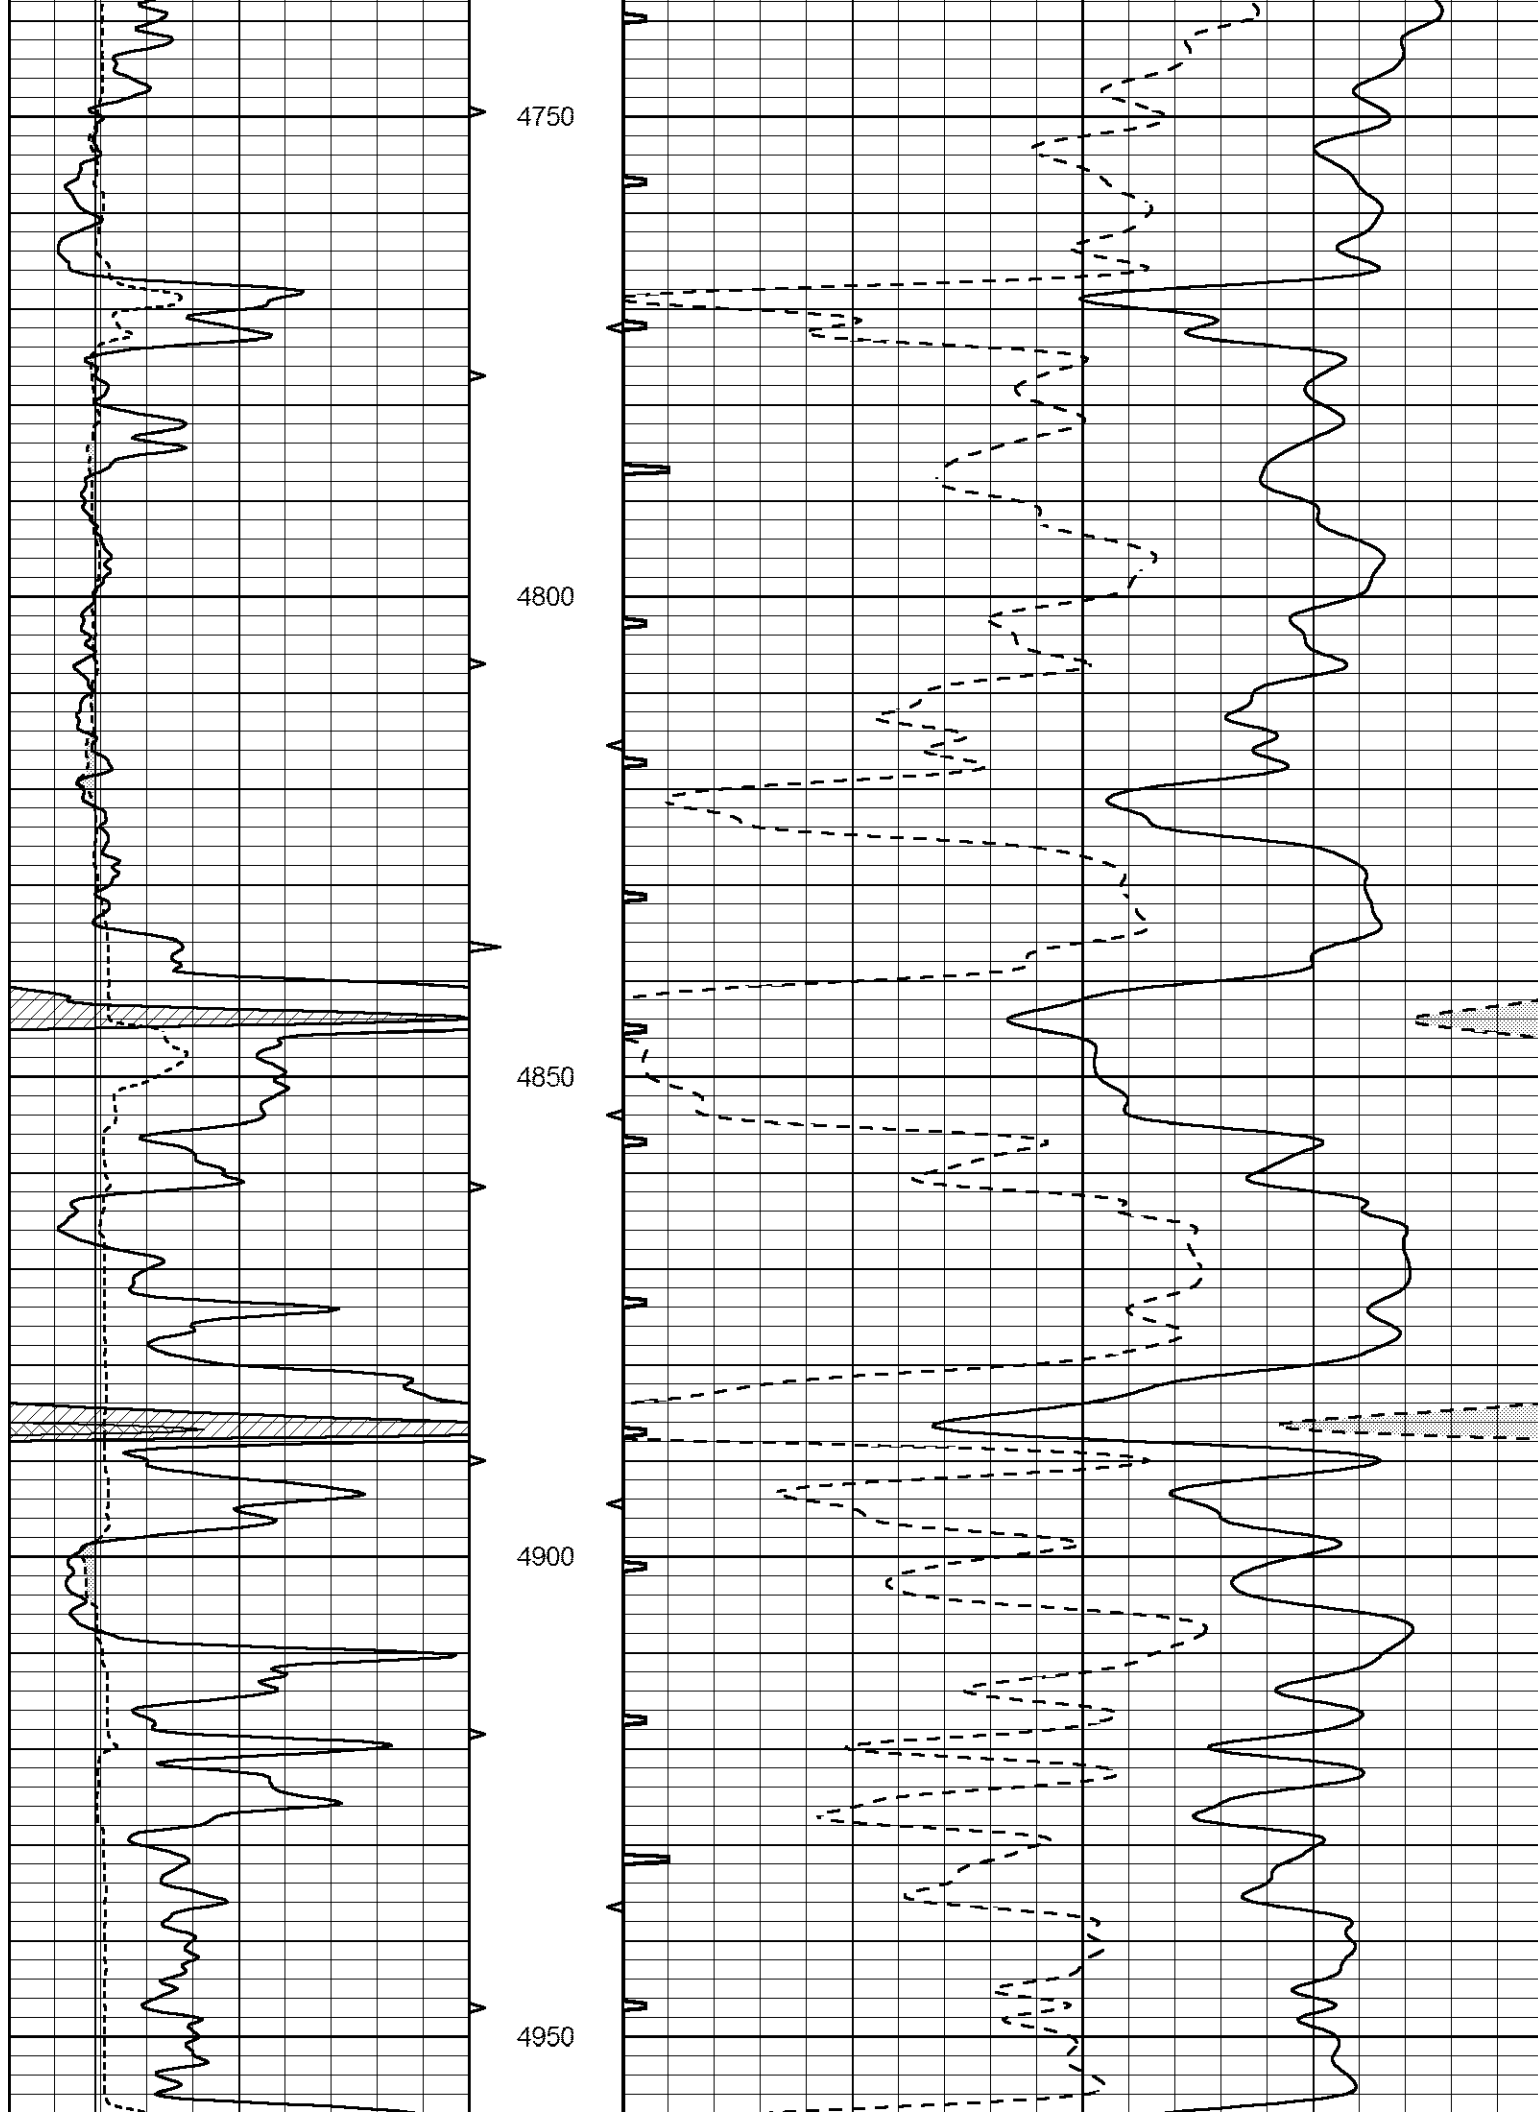

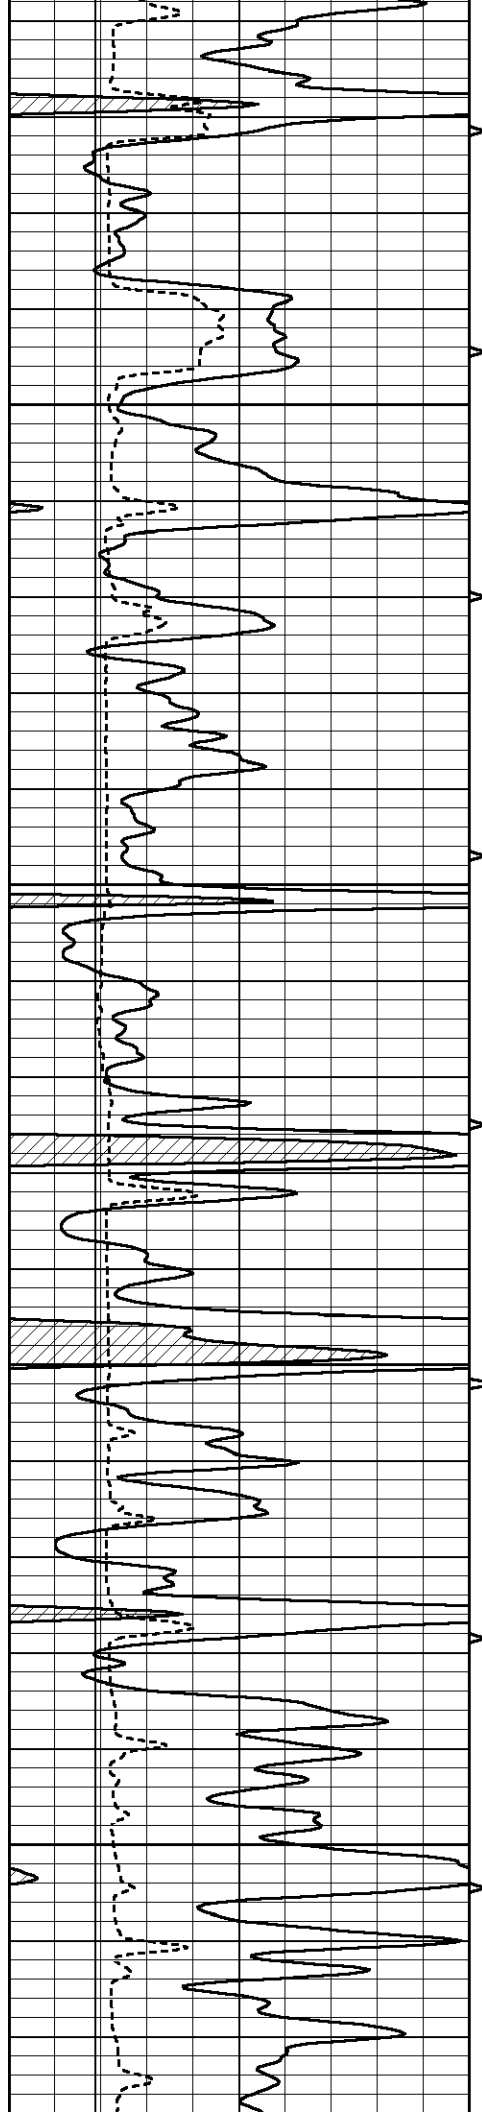



5000

5050

5100

5150

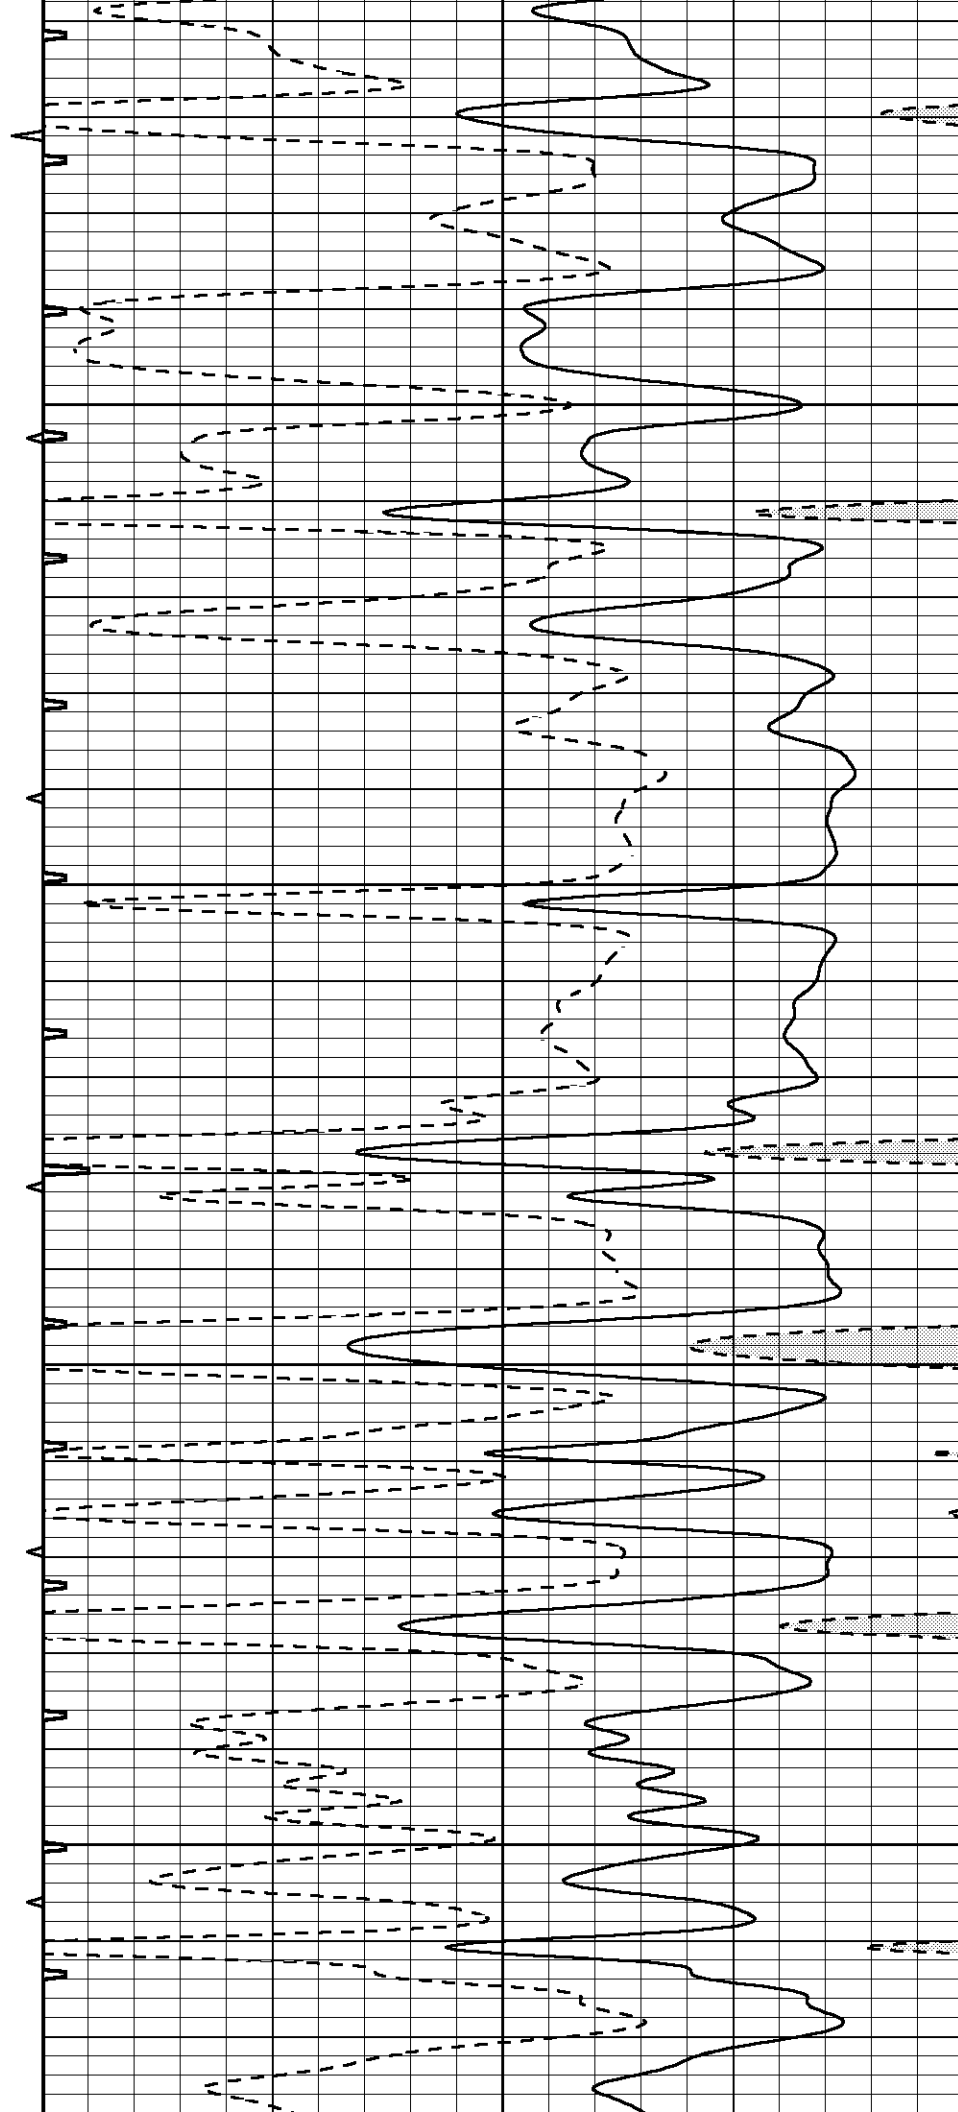

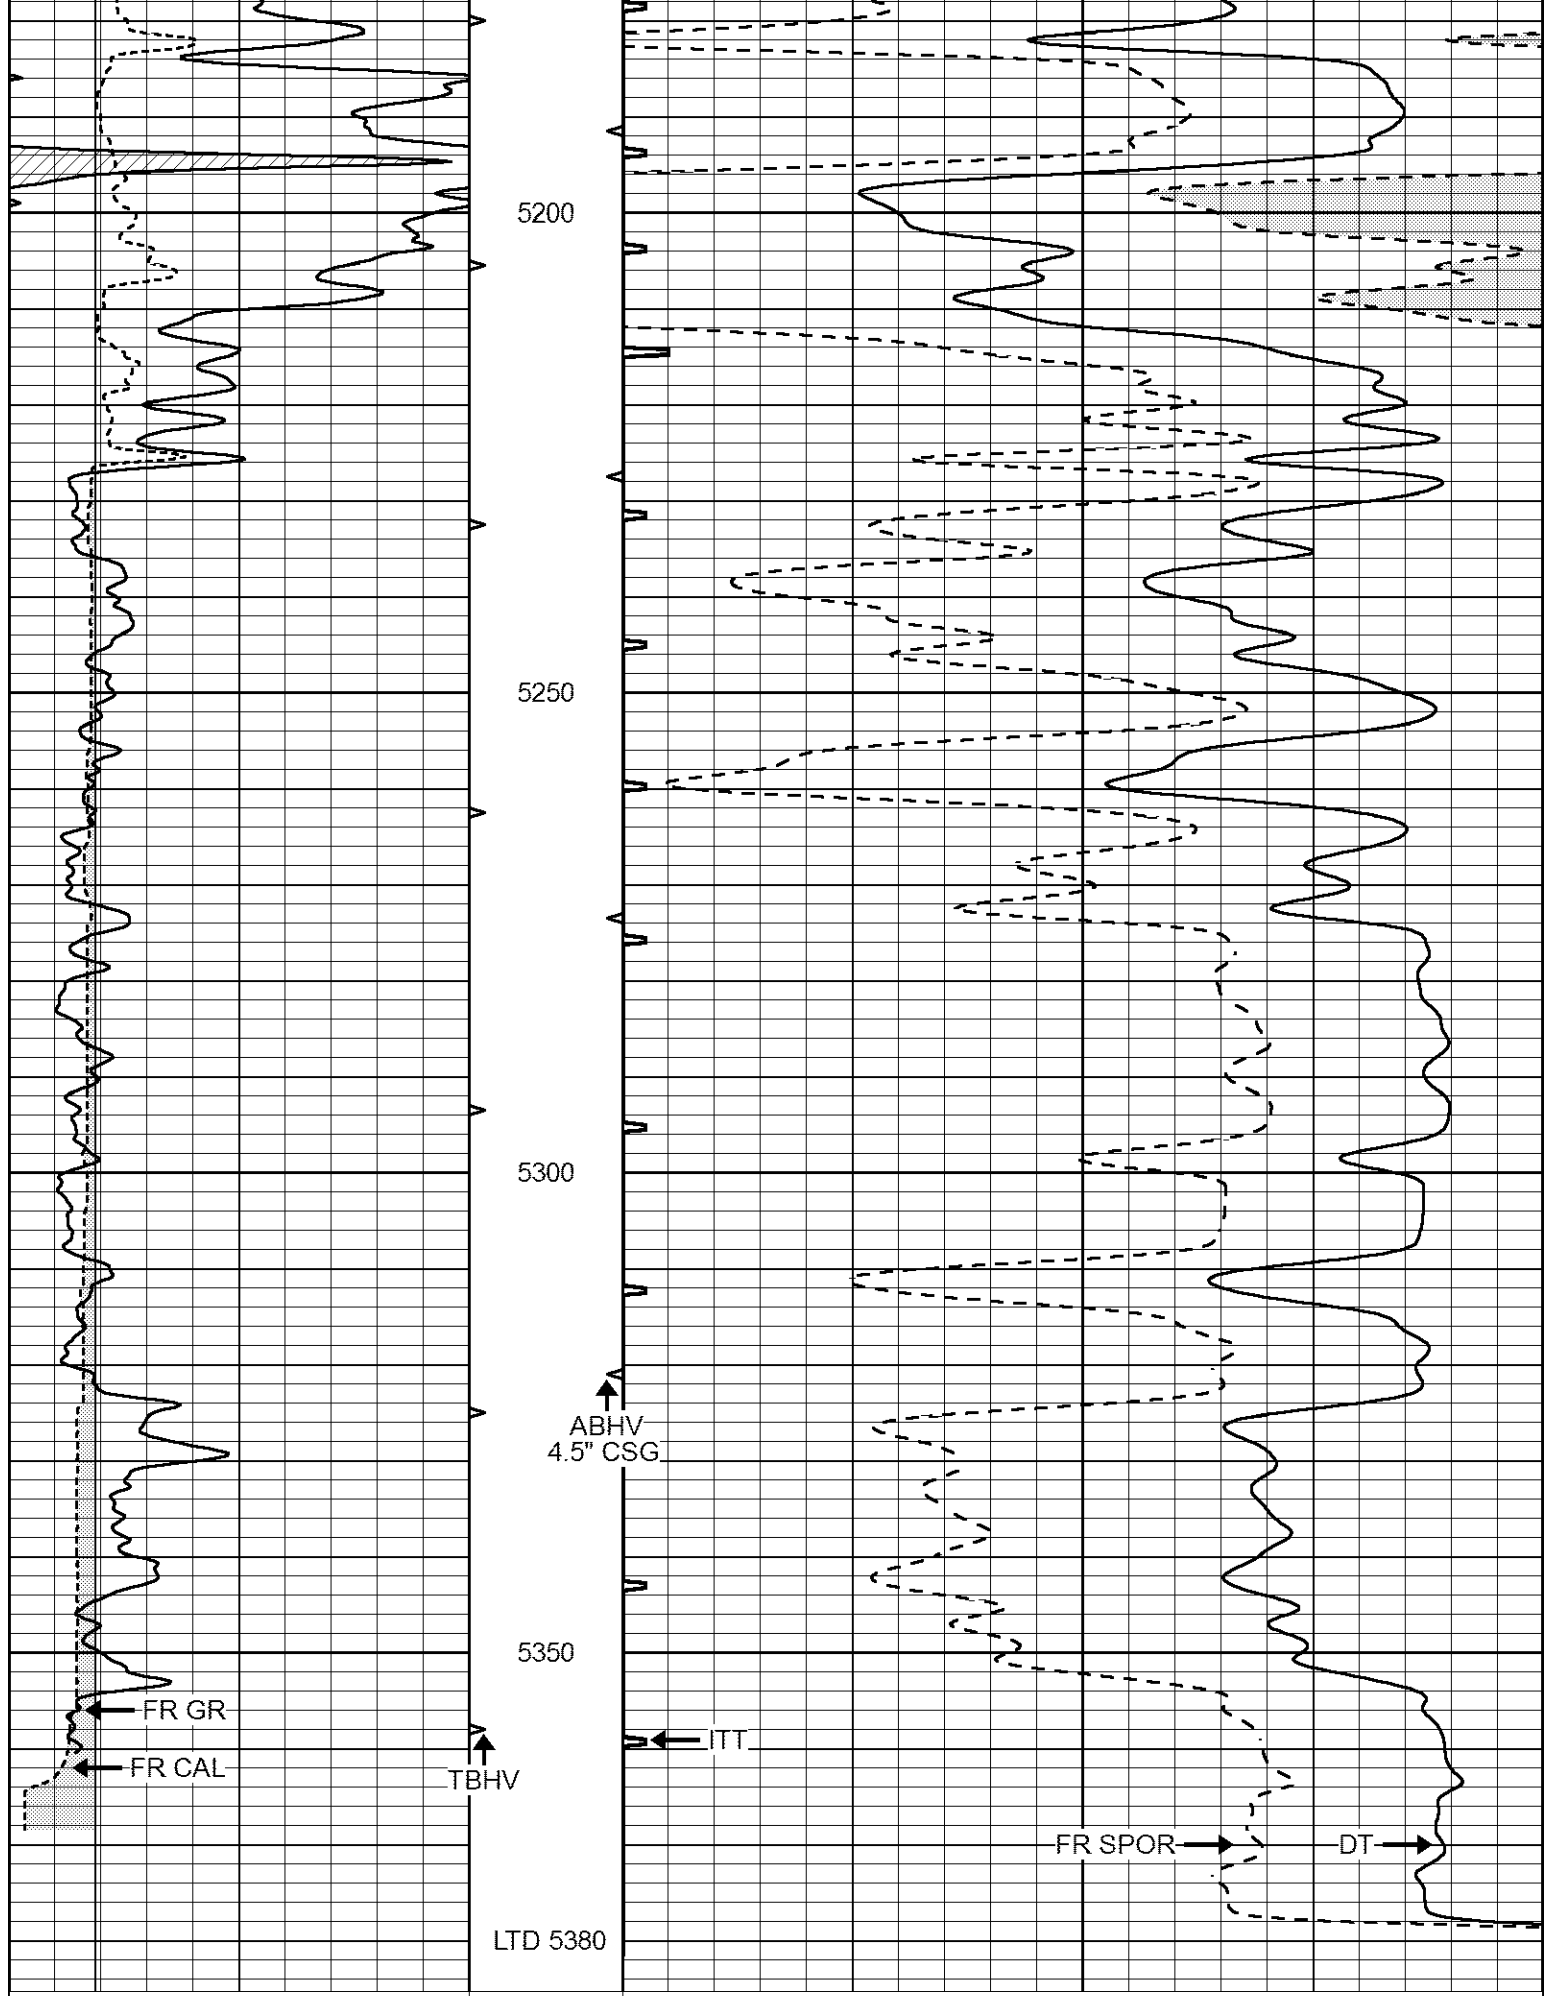


0	GAMMA RAY (GAPI)	150	ABHV	140	DELTA TIME (usec/ft)		40	
6	CALIPER (in)	16	10 (ft3)	0	30	SONIC POROSITY (pu)		-10
			TBHV	0	ITT (msec)	20		




REPEAT SECTION

Database File 3009pe8.db
Dataset Pathname pass5.1
Presentation Format _slt
Dataset Creation Sat Oct 13 04:35:04 2018
Charted by Depth in Feet scaled 1:240

0	GAMMA RAY (GAPI)	150	ABHV	140	DELTA TIME (usec/ft)	40
6	CALIPER (in)	16	10 (ft3) 0	30	SONIC POROSITY (pu)	-10
			TBHV	0	ITT (msec)	20
			0 (ft3) 10			

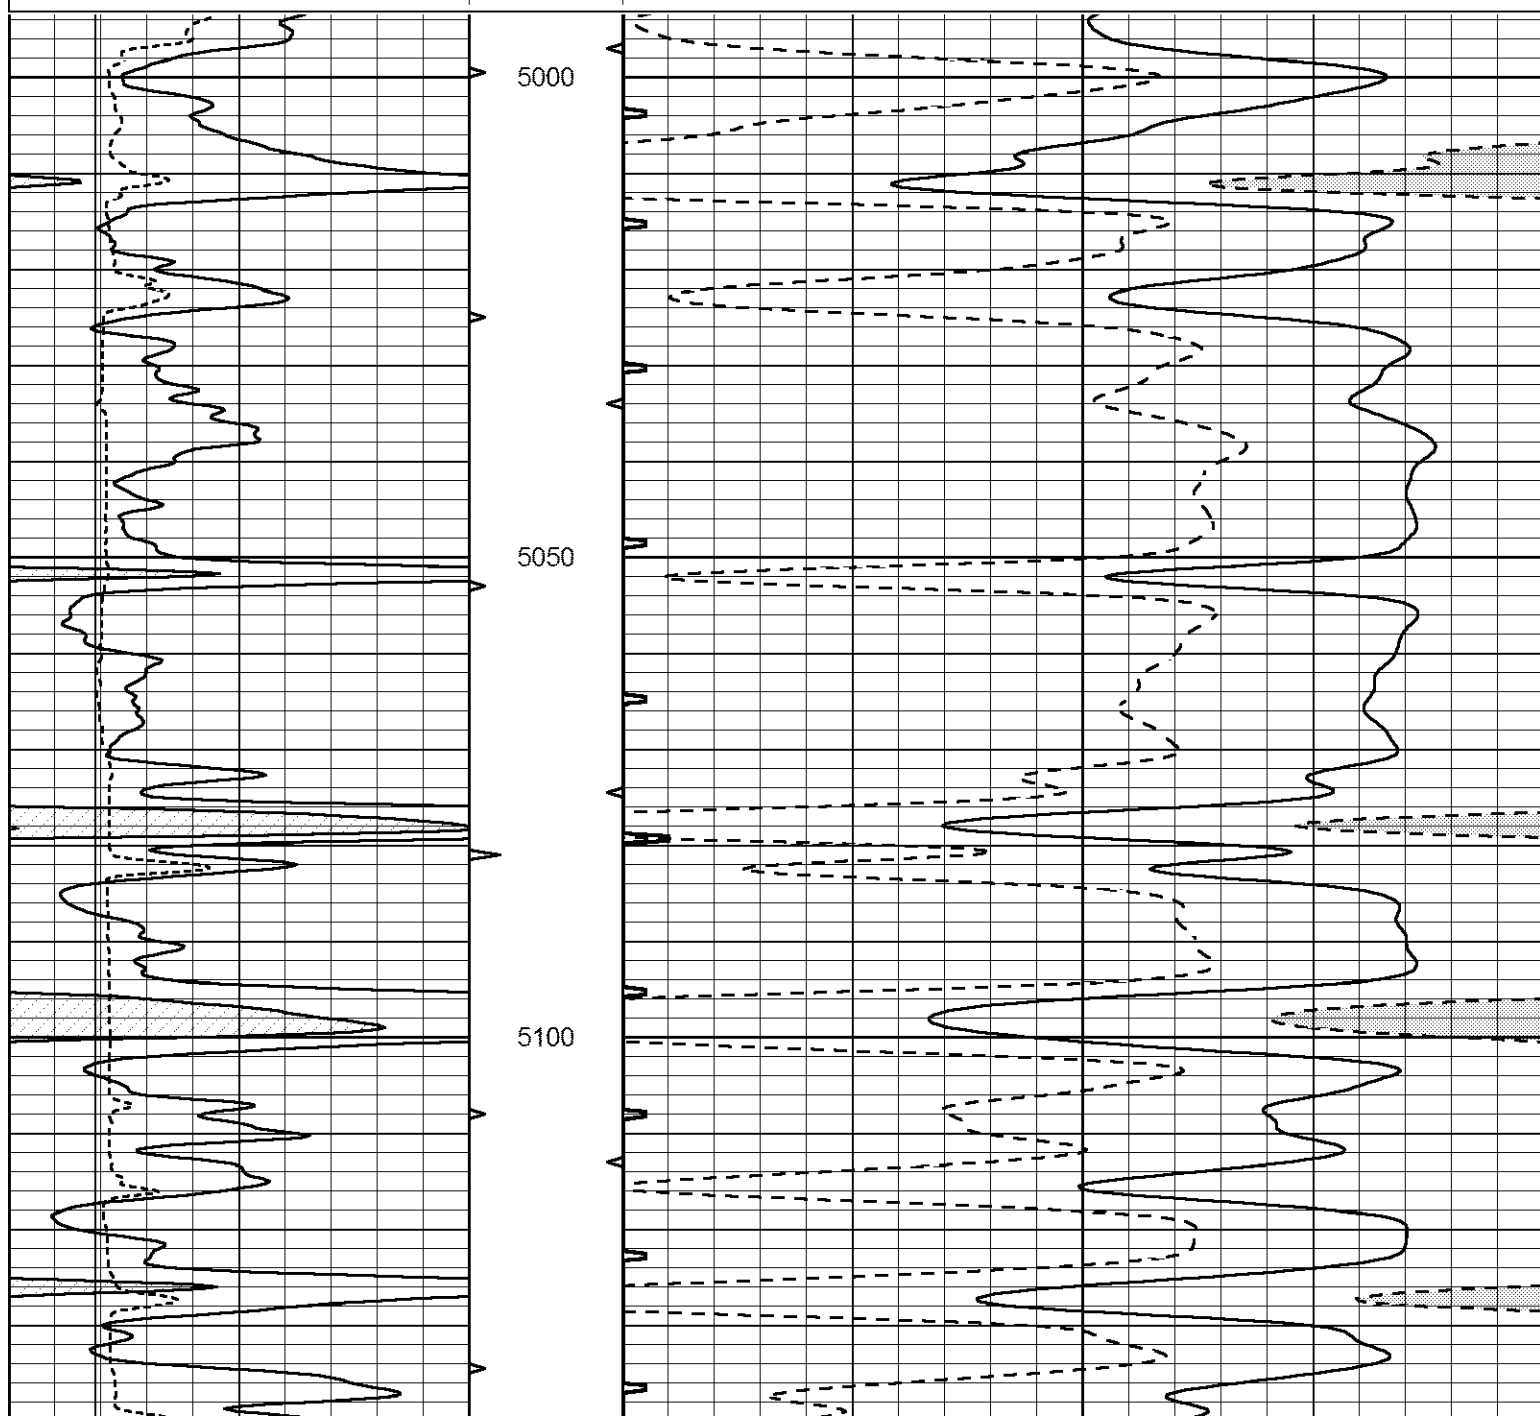

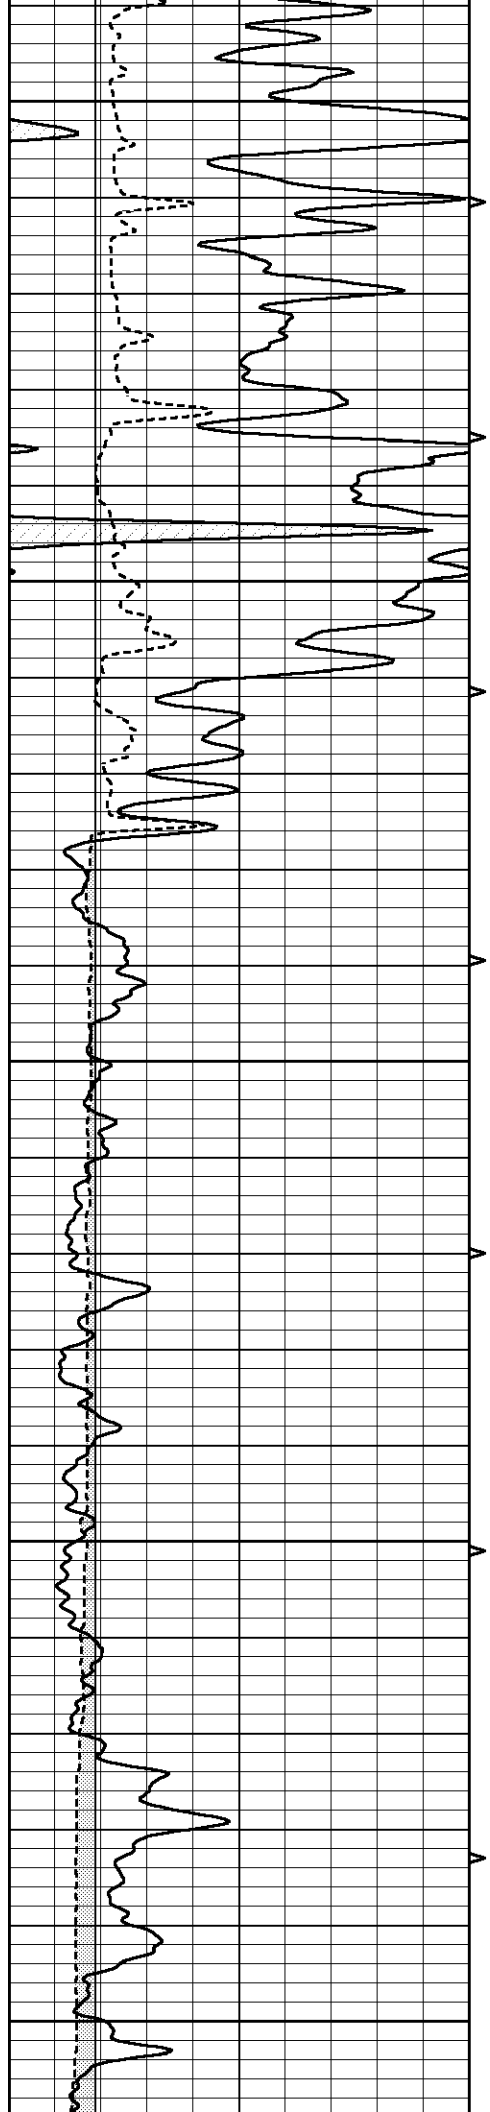

5150

5200

5250

5300

5350

