

**ANNULAR HOLE
VOLUME
LOG
5 1/2" CASING**

Service Ticket No.: 905282992				API No.: 15-055-22508-00-00				PGM Version: WL INSITE R5.8.9 (Build 6)						
CHANGE IN MUD TYPE OR ADDITIONAL SAMPLE						RESISTIVITY SCALE CHANGES								
Date	Sample No.					Type Log	Depth	Scale Up Hole		Scale Down Hole				
Depth-Driller														
Type Fluid in Hole														
Density	Viscosity													
Ph	Fluid Loss													
Source of Sample						RESISTIVITY EQUIPMENT DATA								
Rm @ Meas. Temp		@		@		Run No.	Tool Type & No.	Pad Type	Tool Pos.	Other				
Rmf @ Meas. Temp.		@		@										
Rmc @ Meas. Temp.		@		@										
Source Rmf	Rmc													
Rm @ BHT		@		@										
Rmf @ BHT		@		@										
Rmc @ BHT		@		@										
EQUIPMENT DATA														
GAMMA			ACOUSTIC			DENSITY			NEUTRON					
Run No.				Run No.				Run No.						
Serial No.				Serial No.				Serial No.						
Model No.				Model No.				Model No.						
Diameter				No. of Cent.				Diameter						
Detector Model No.				Spacing				Log Type						
Type								Source Type						
Length				LSA [Y/N]				Serial No.						
Distance to Source				FWDA [Y/N]				Strength						
LOGGING DATA														
GENERAL				GAMMA		ACOUSTIC		DENSITY		NEUTRON				
Run	Depth		Speed	Scale		Scale		Matrix	Scale		Matrix	Scale		Matrix
No.	From	To	ft/min	L	R	L	R		L	R		L	R	


[illegible]


HALLIBURTON


Plot Time: 03-Dec-18 18:16:06
Plot Range: 2000 ft to 4904.5 ft
Data: BEREX_HARTNETT\Well Based\DAQ-0001-002\
Plot File: \\LOCAL-1\BEREX_HARTNETT\0001 RWCH-GTET-DSN-SDL-ACRT\AHV\AHV Plot_INSITE_IQ


ANNULAR HOLE VOLUME PLOT


AHV PLOT CALCULATED FOR 5 1/2" CASING

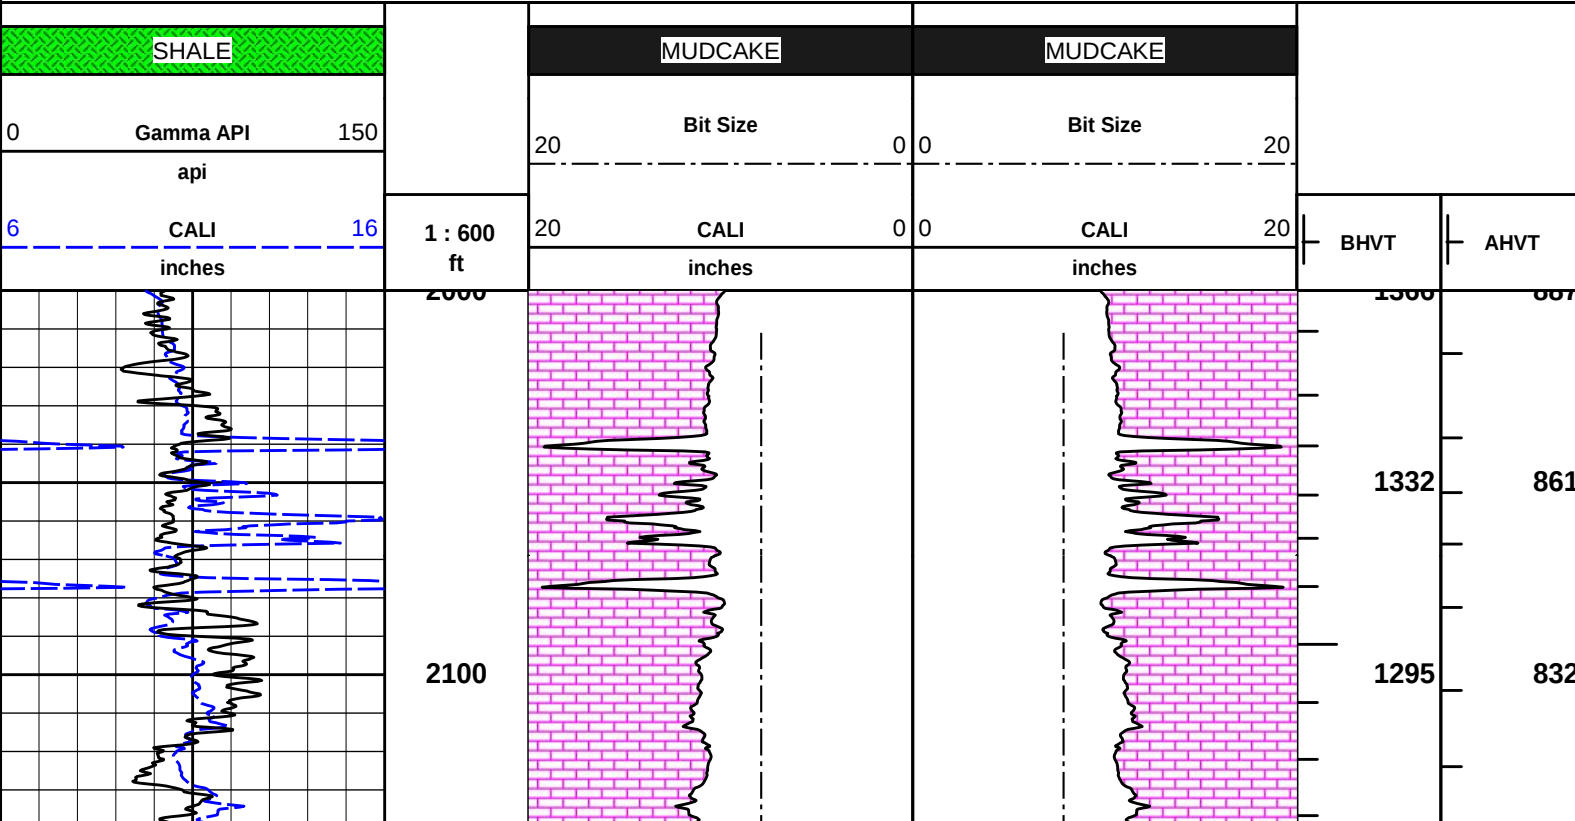


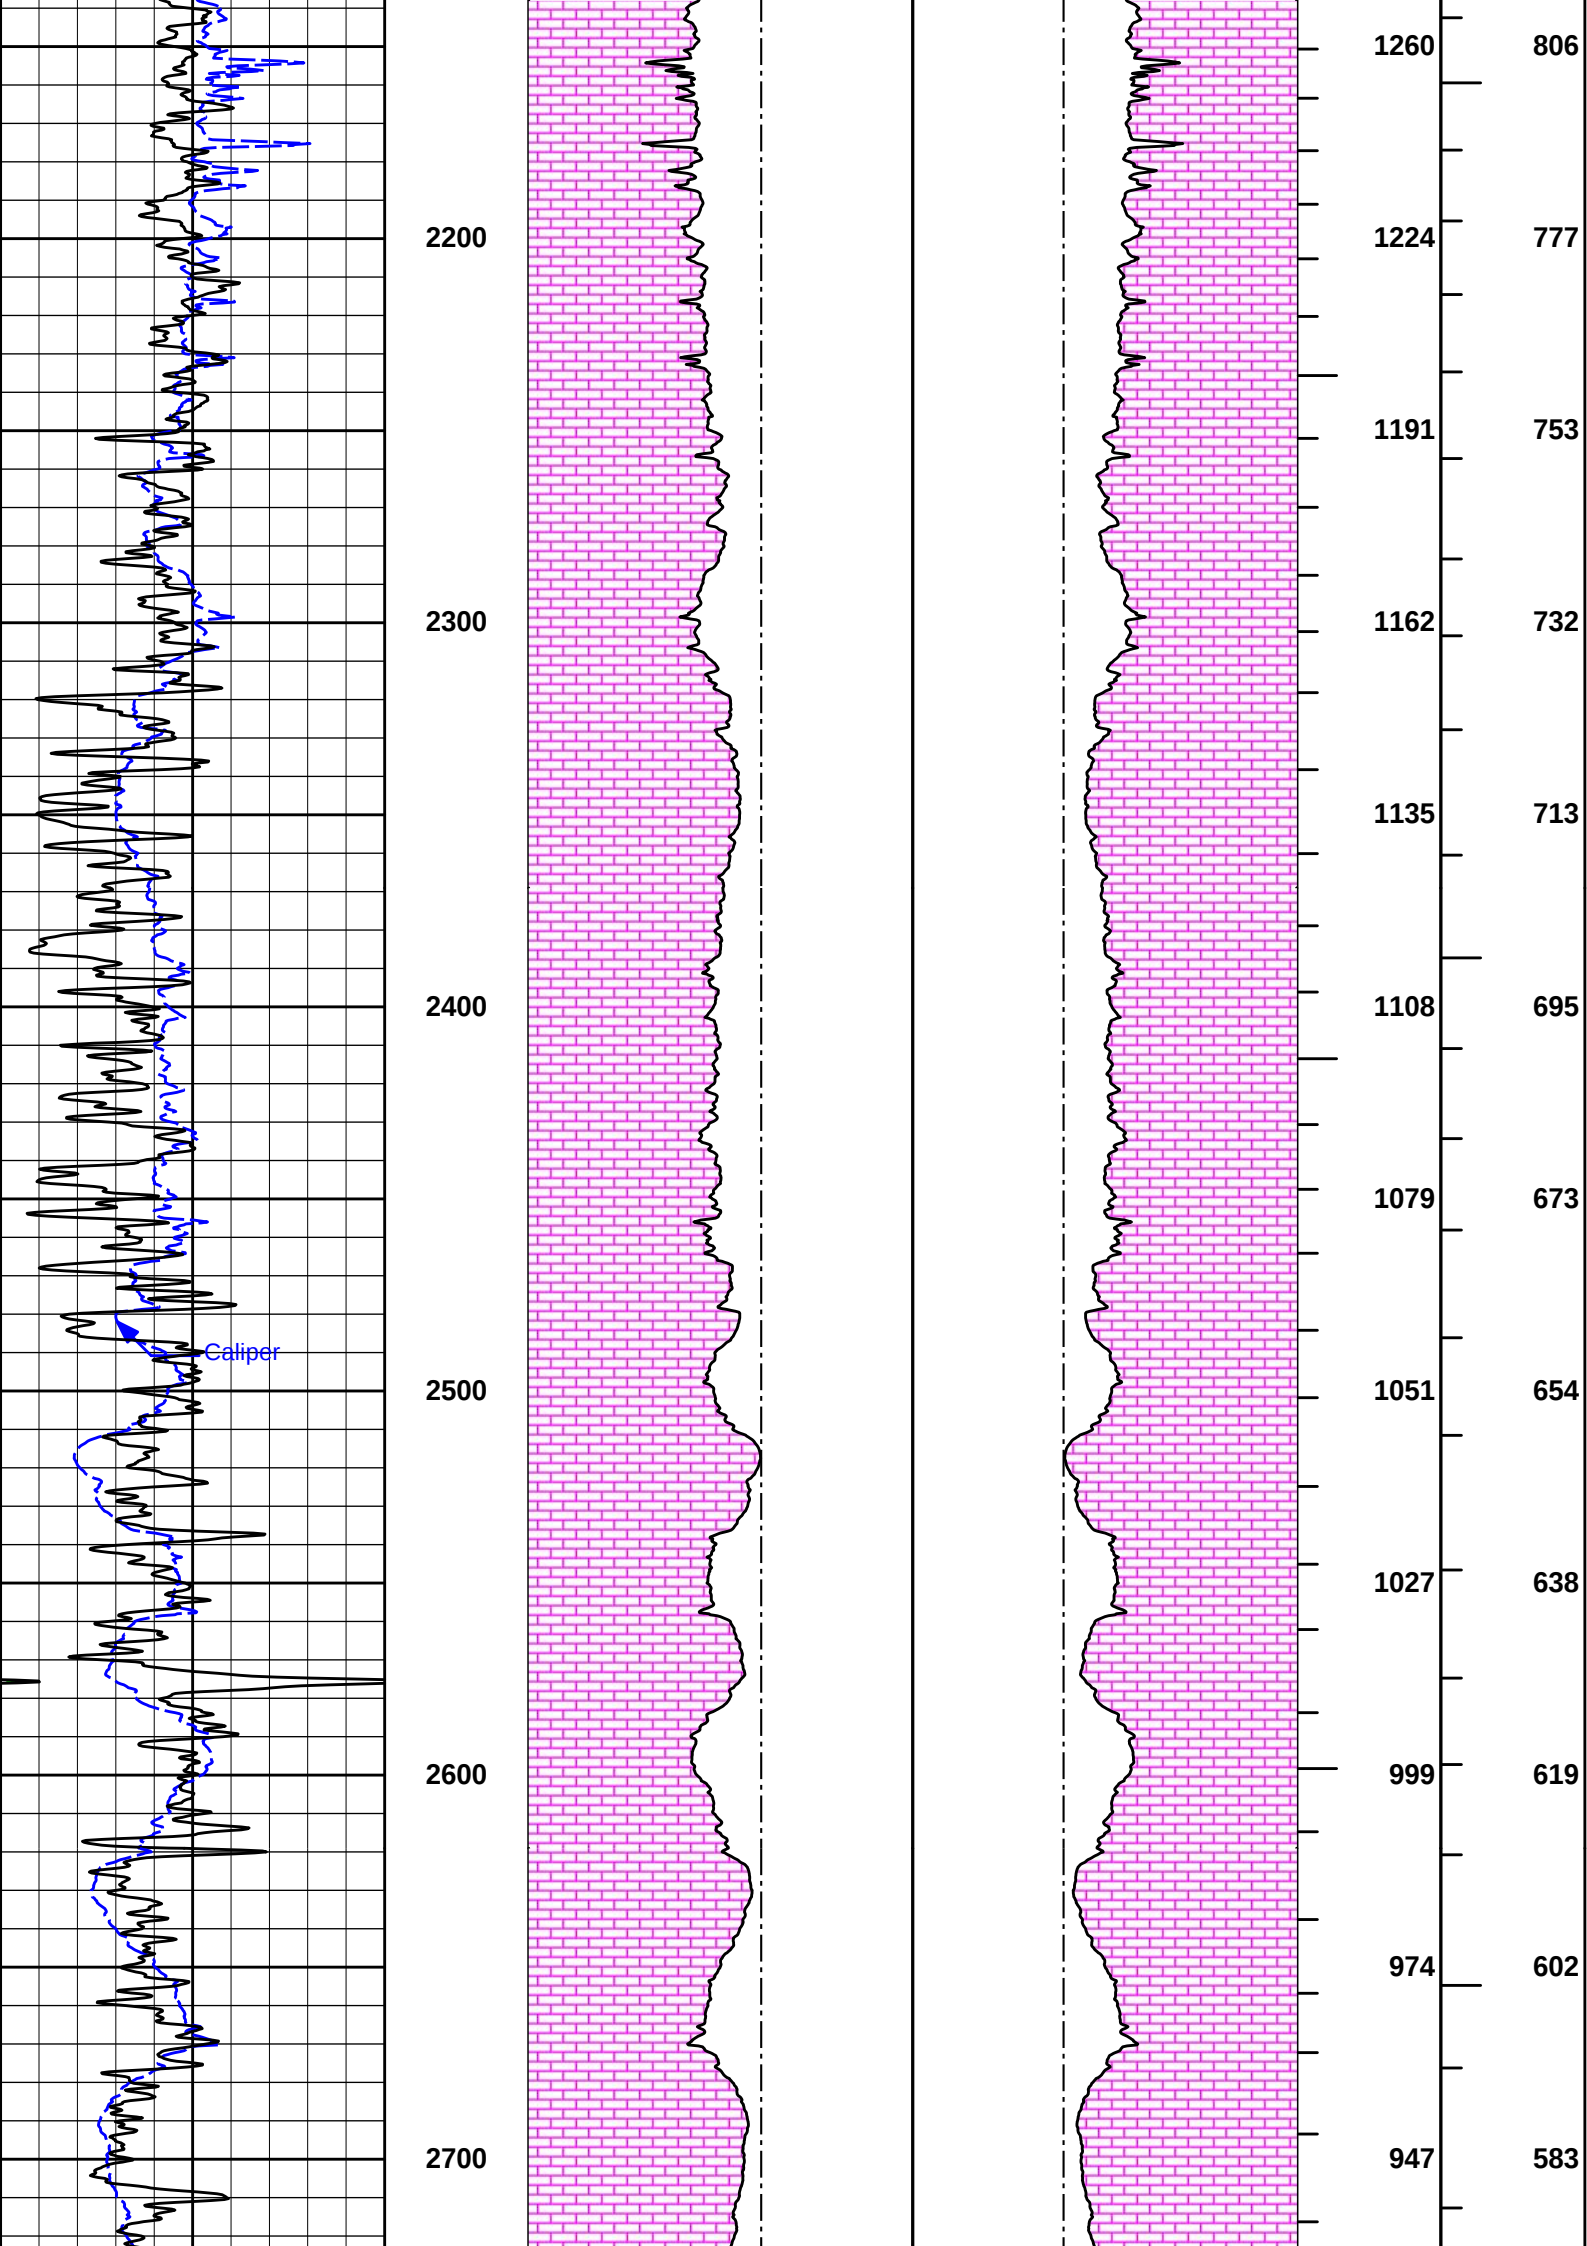

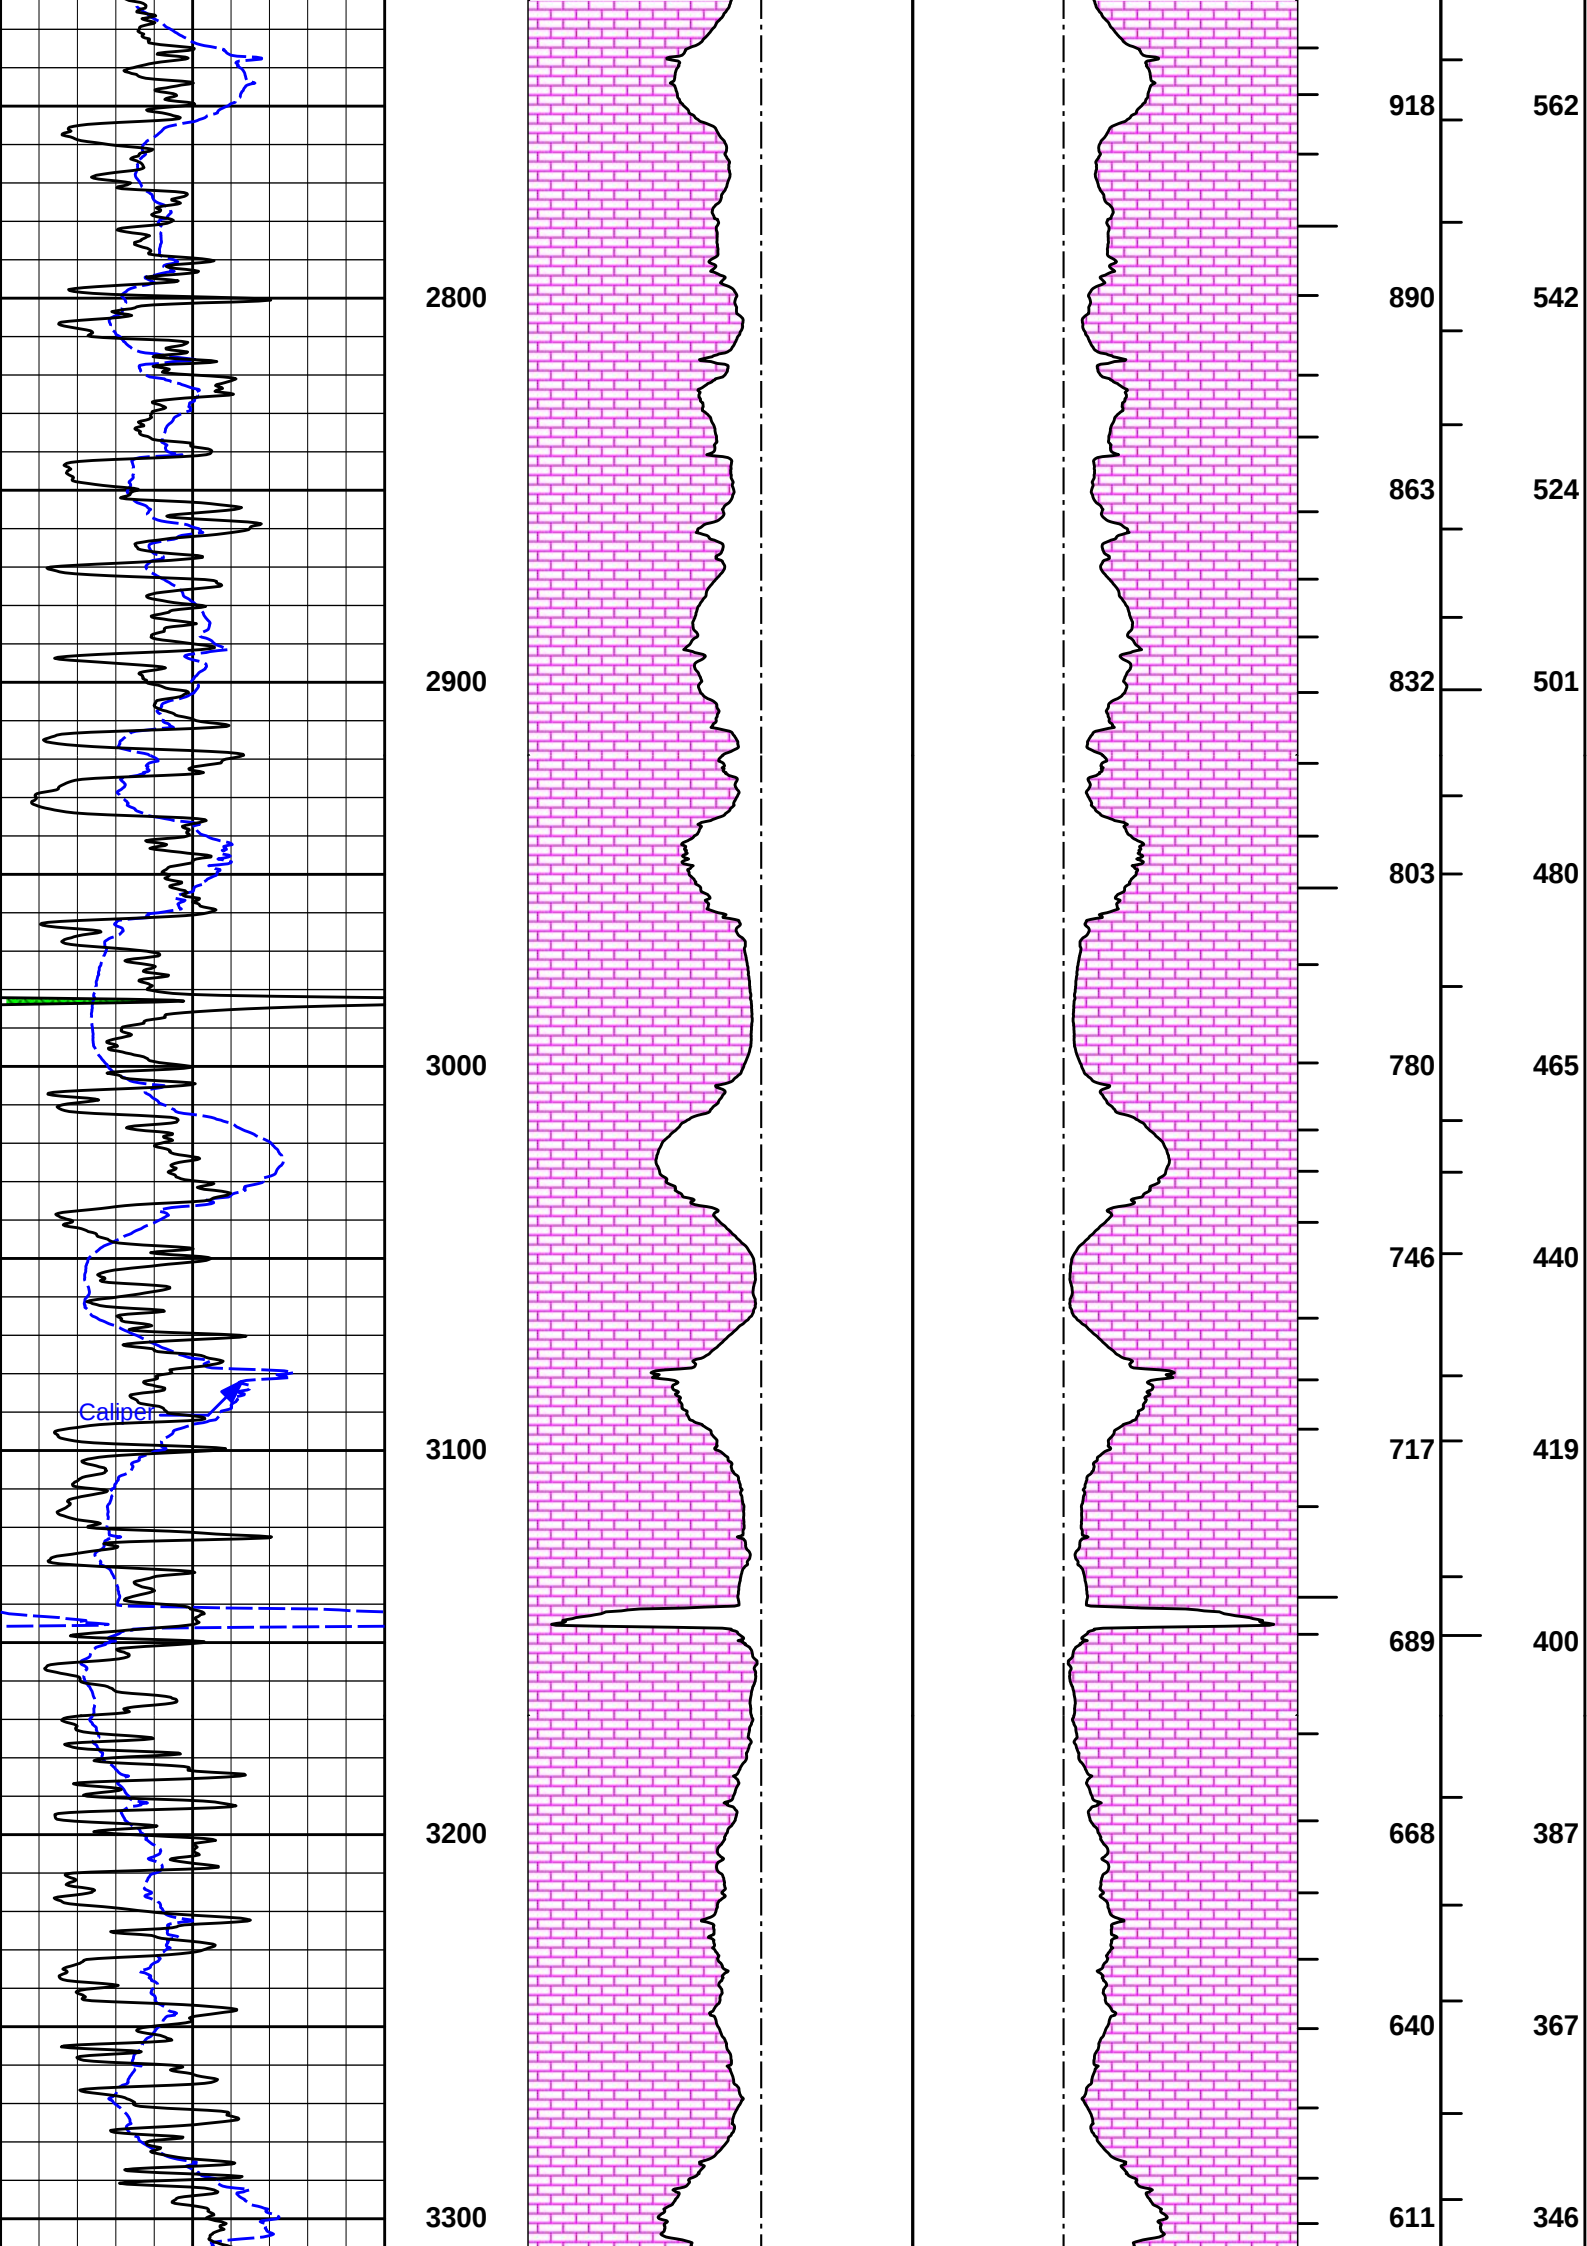

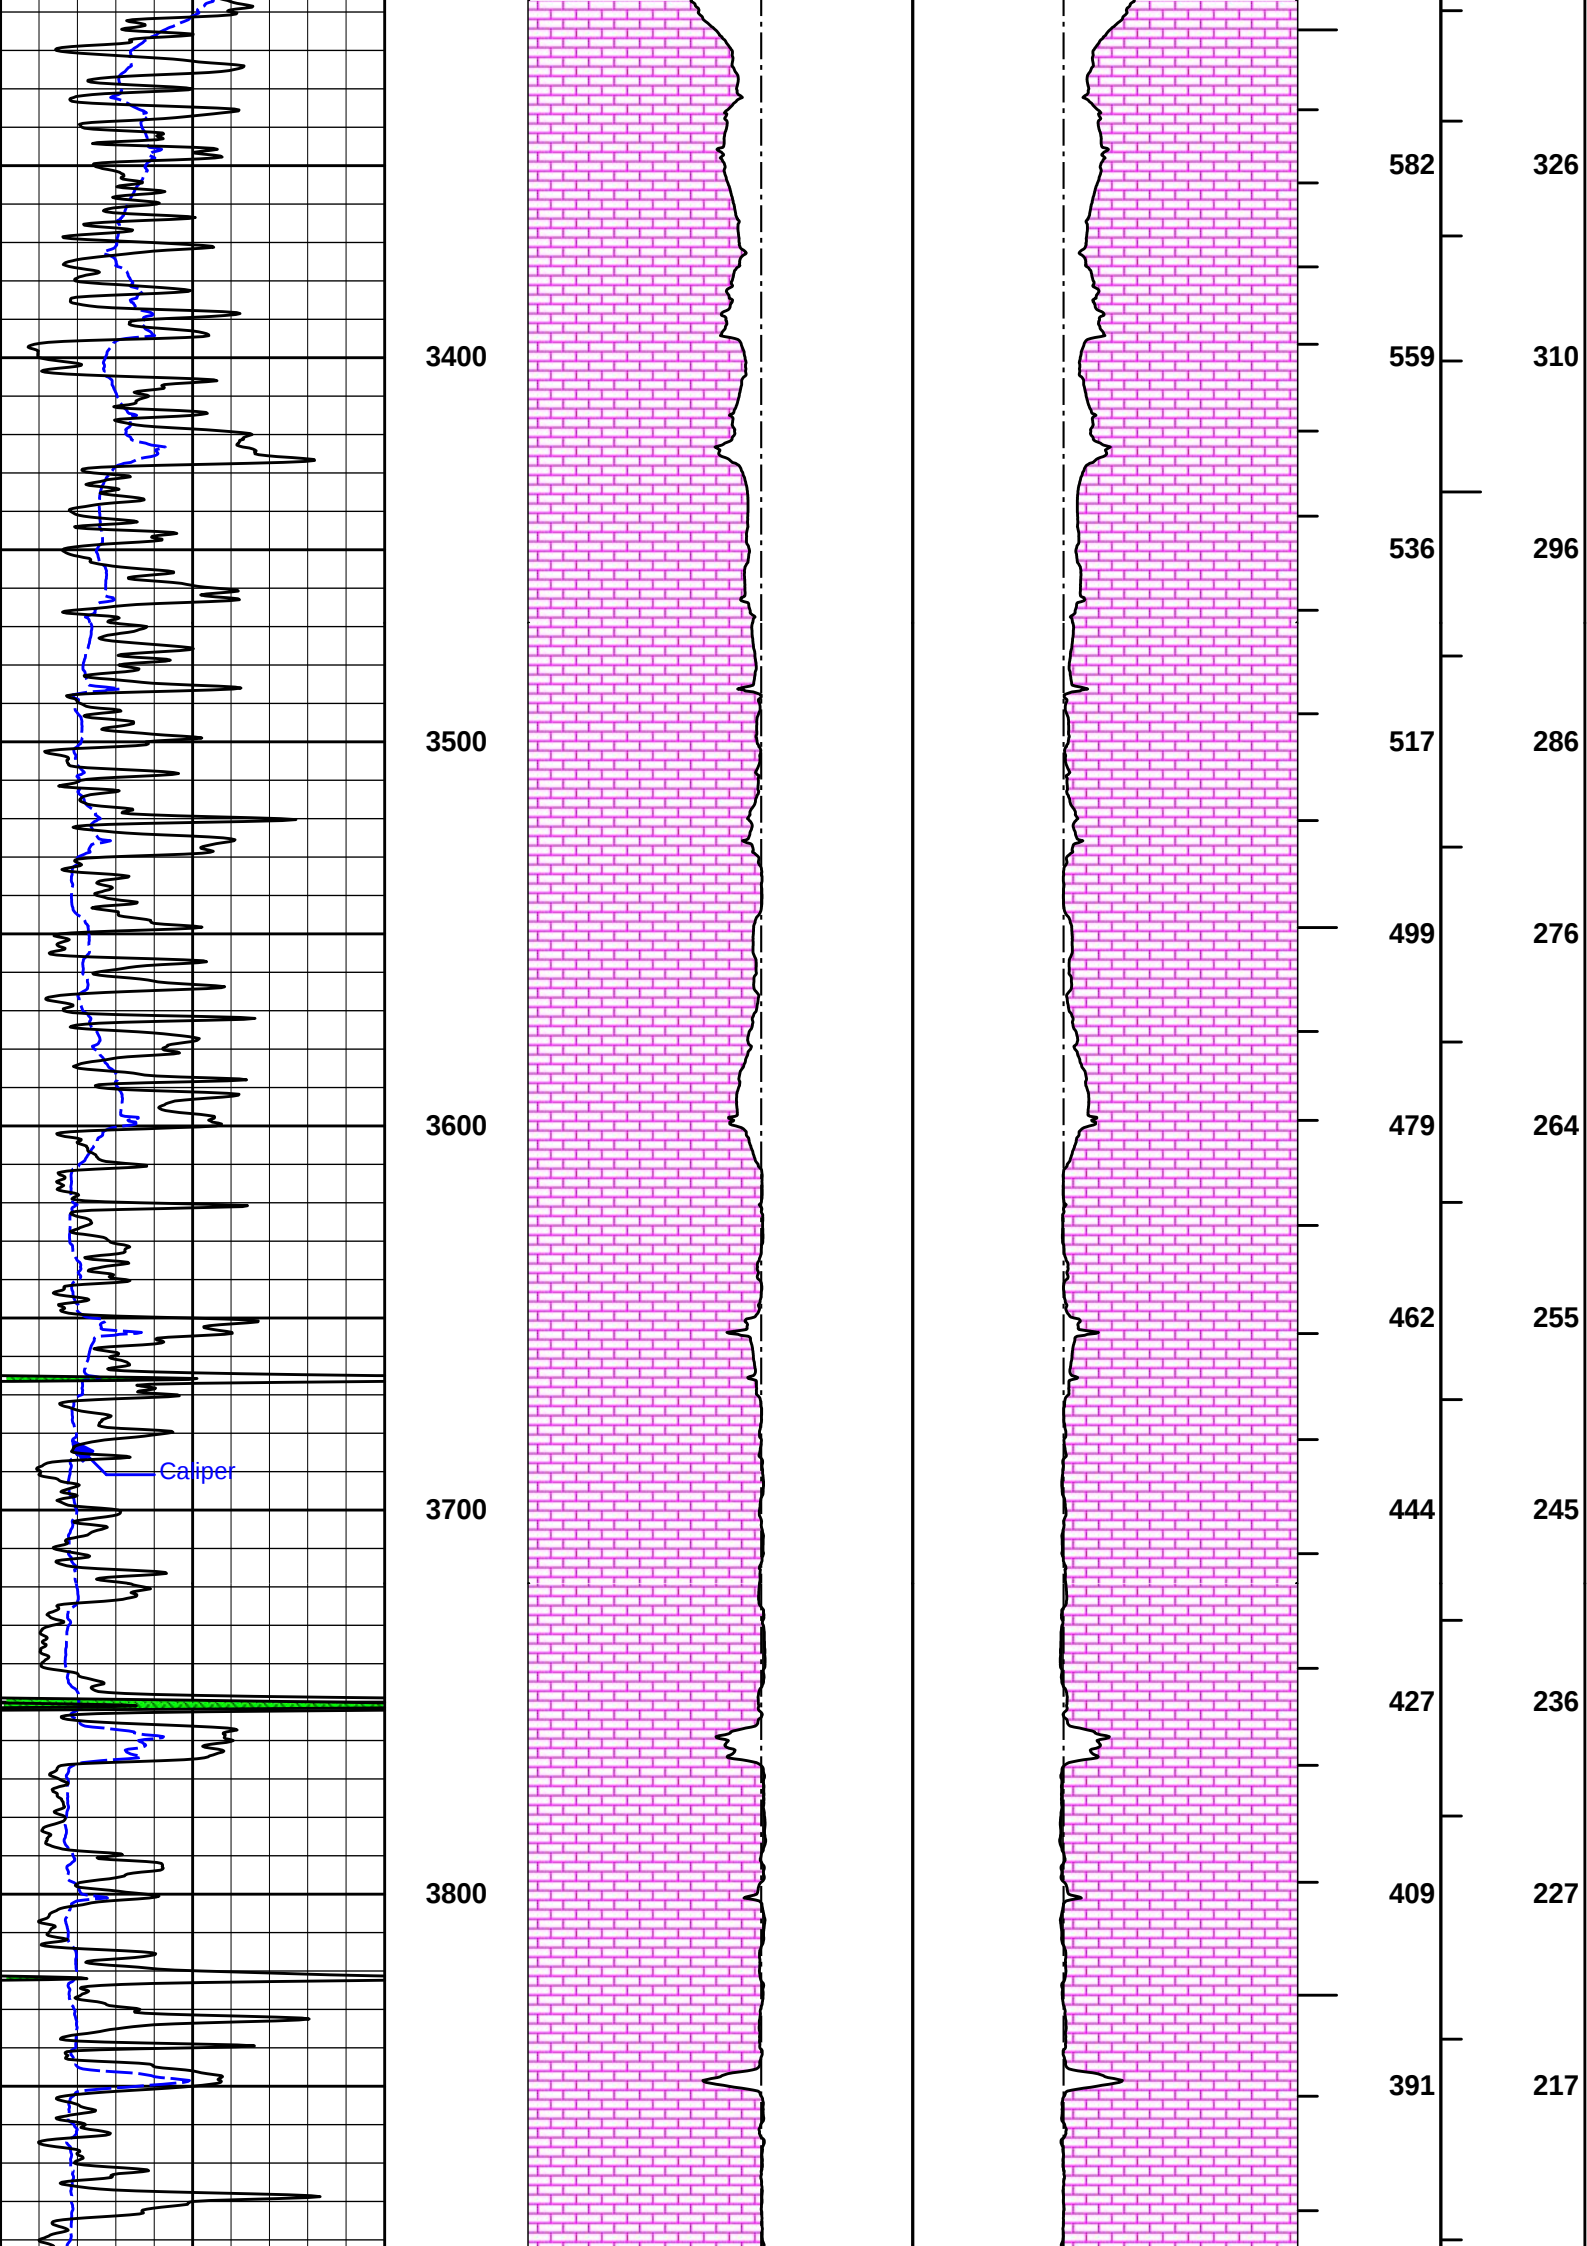

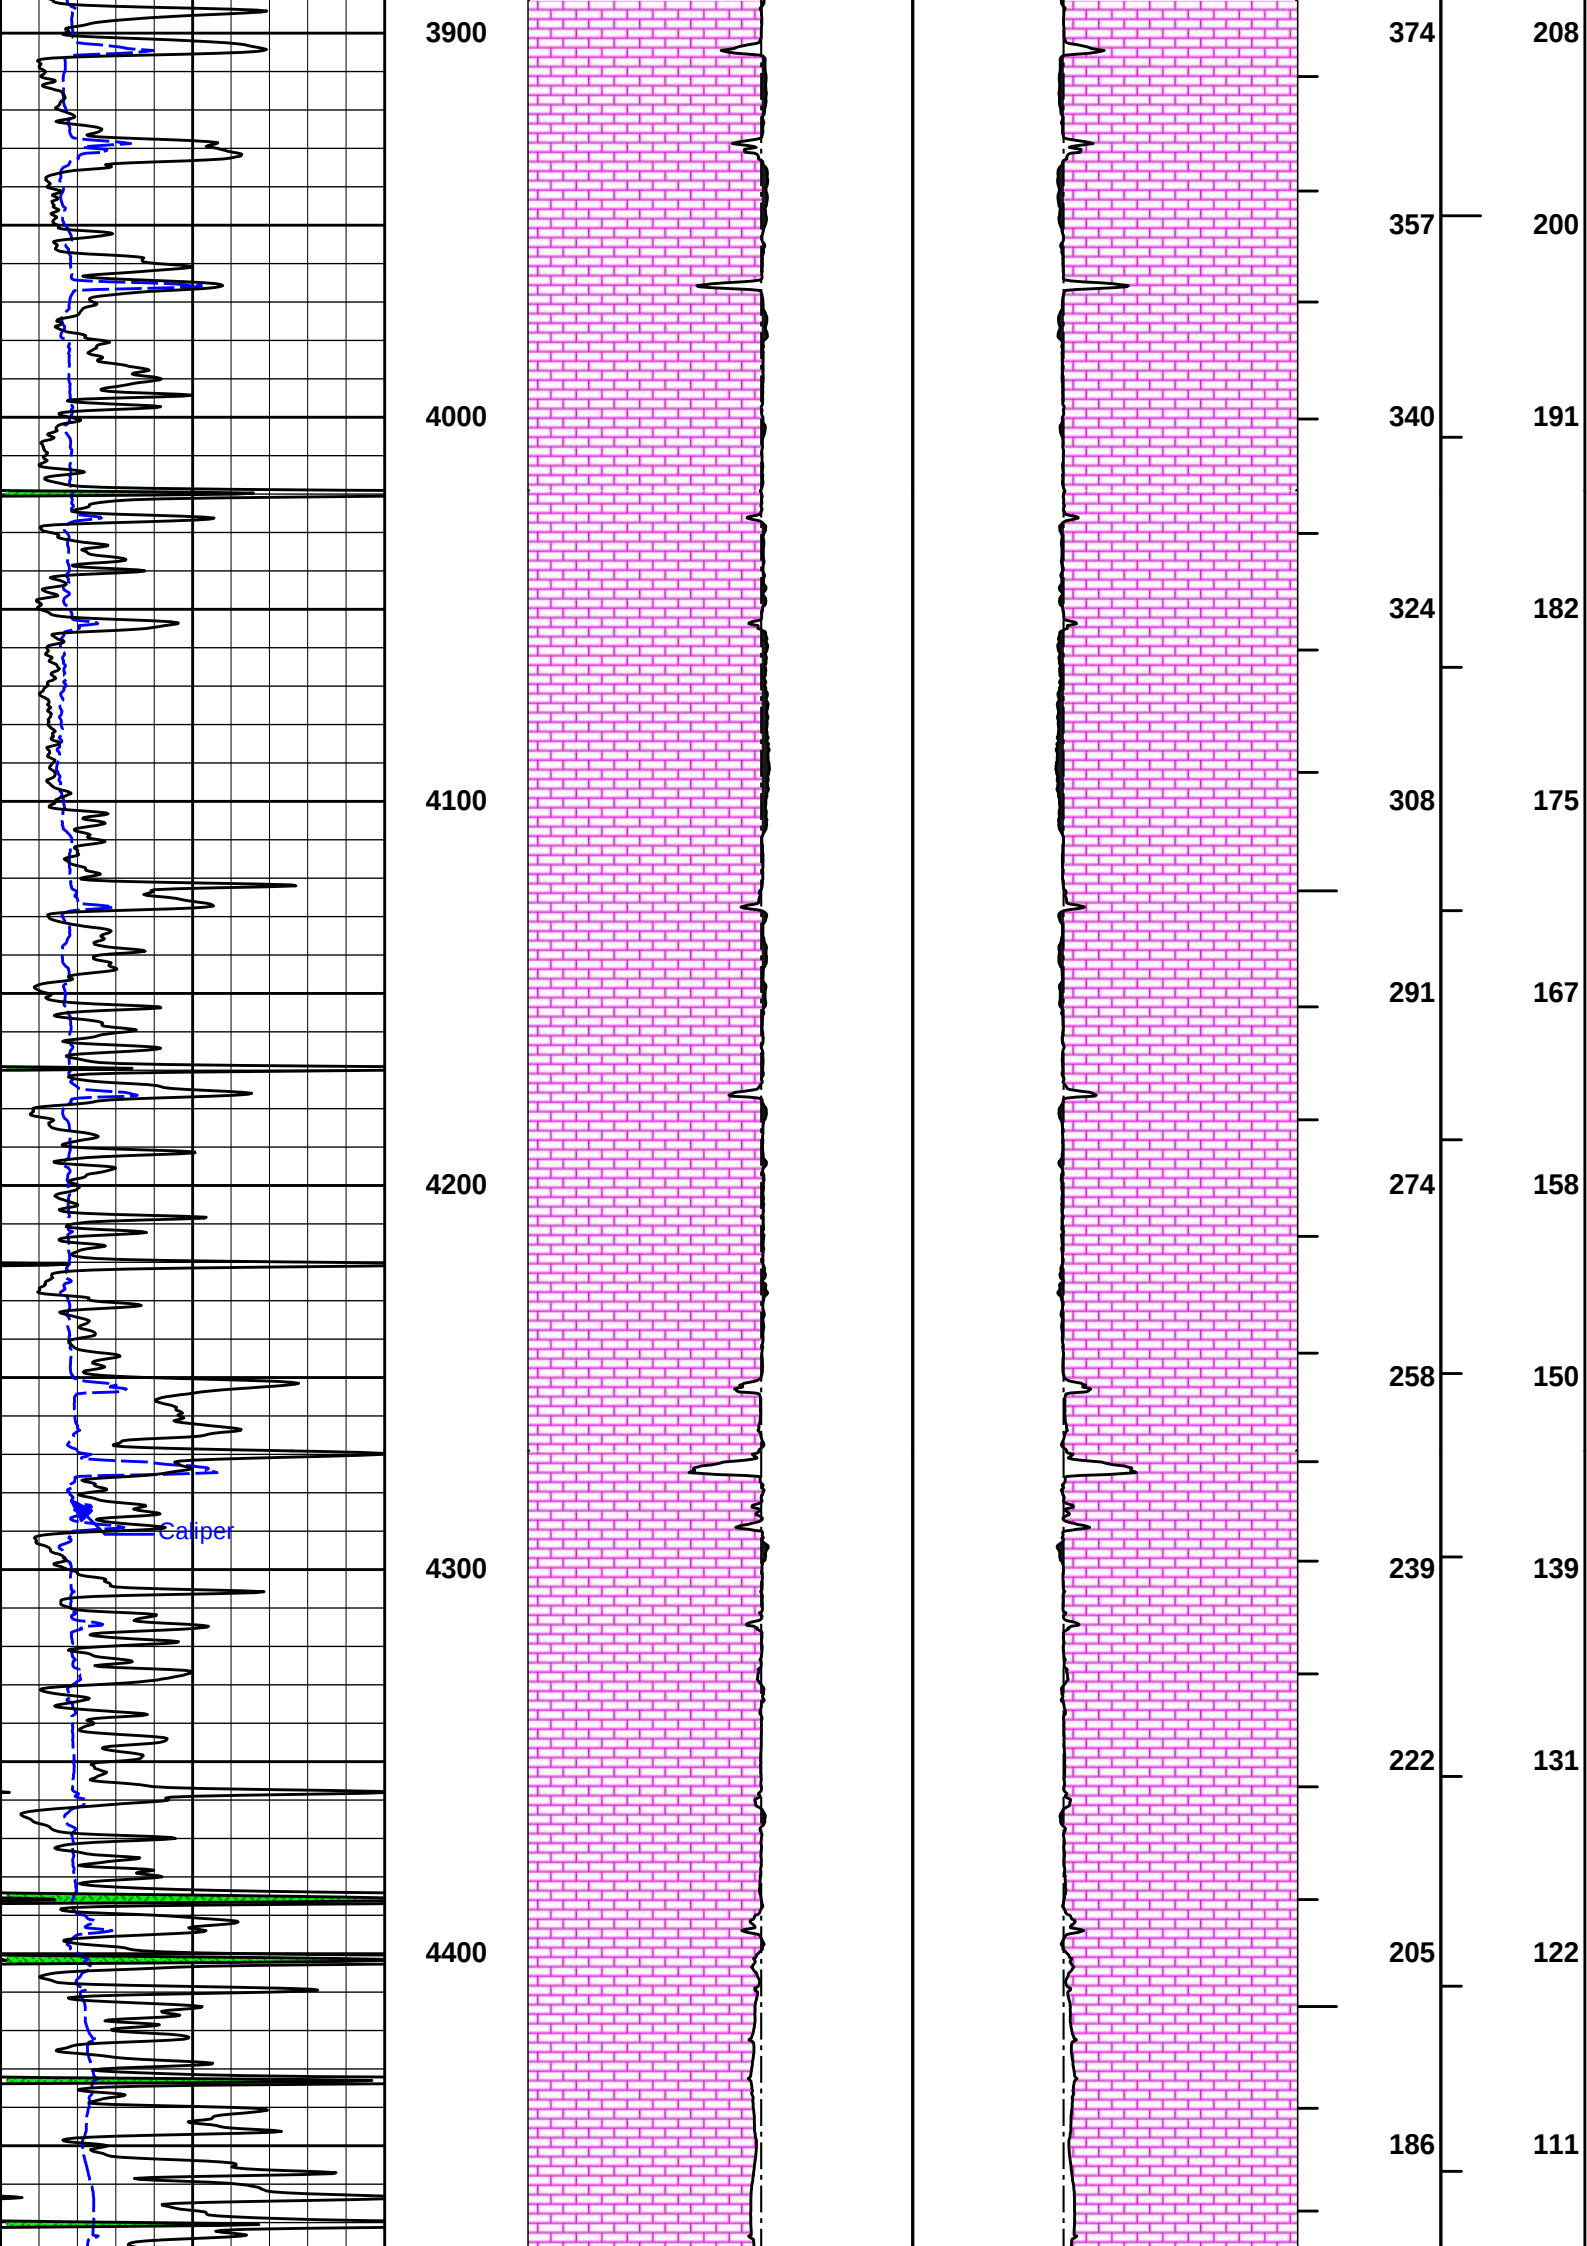

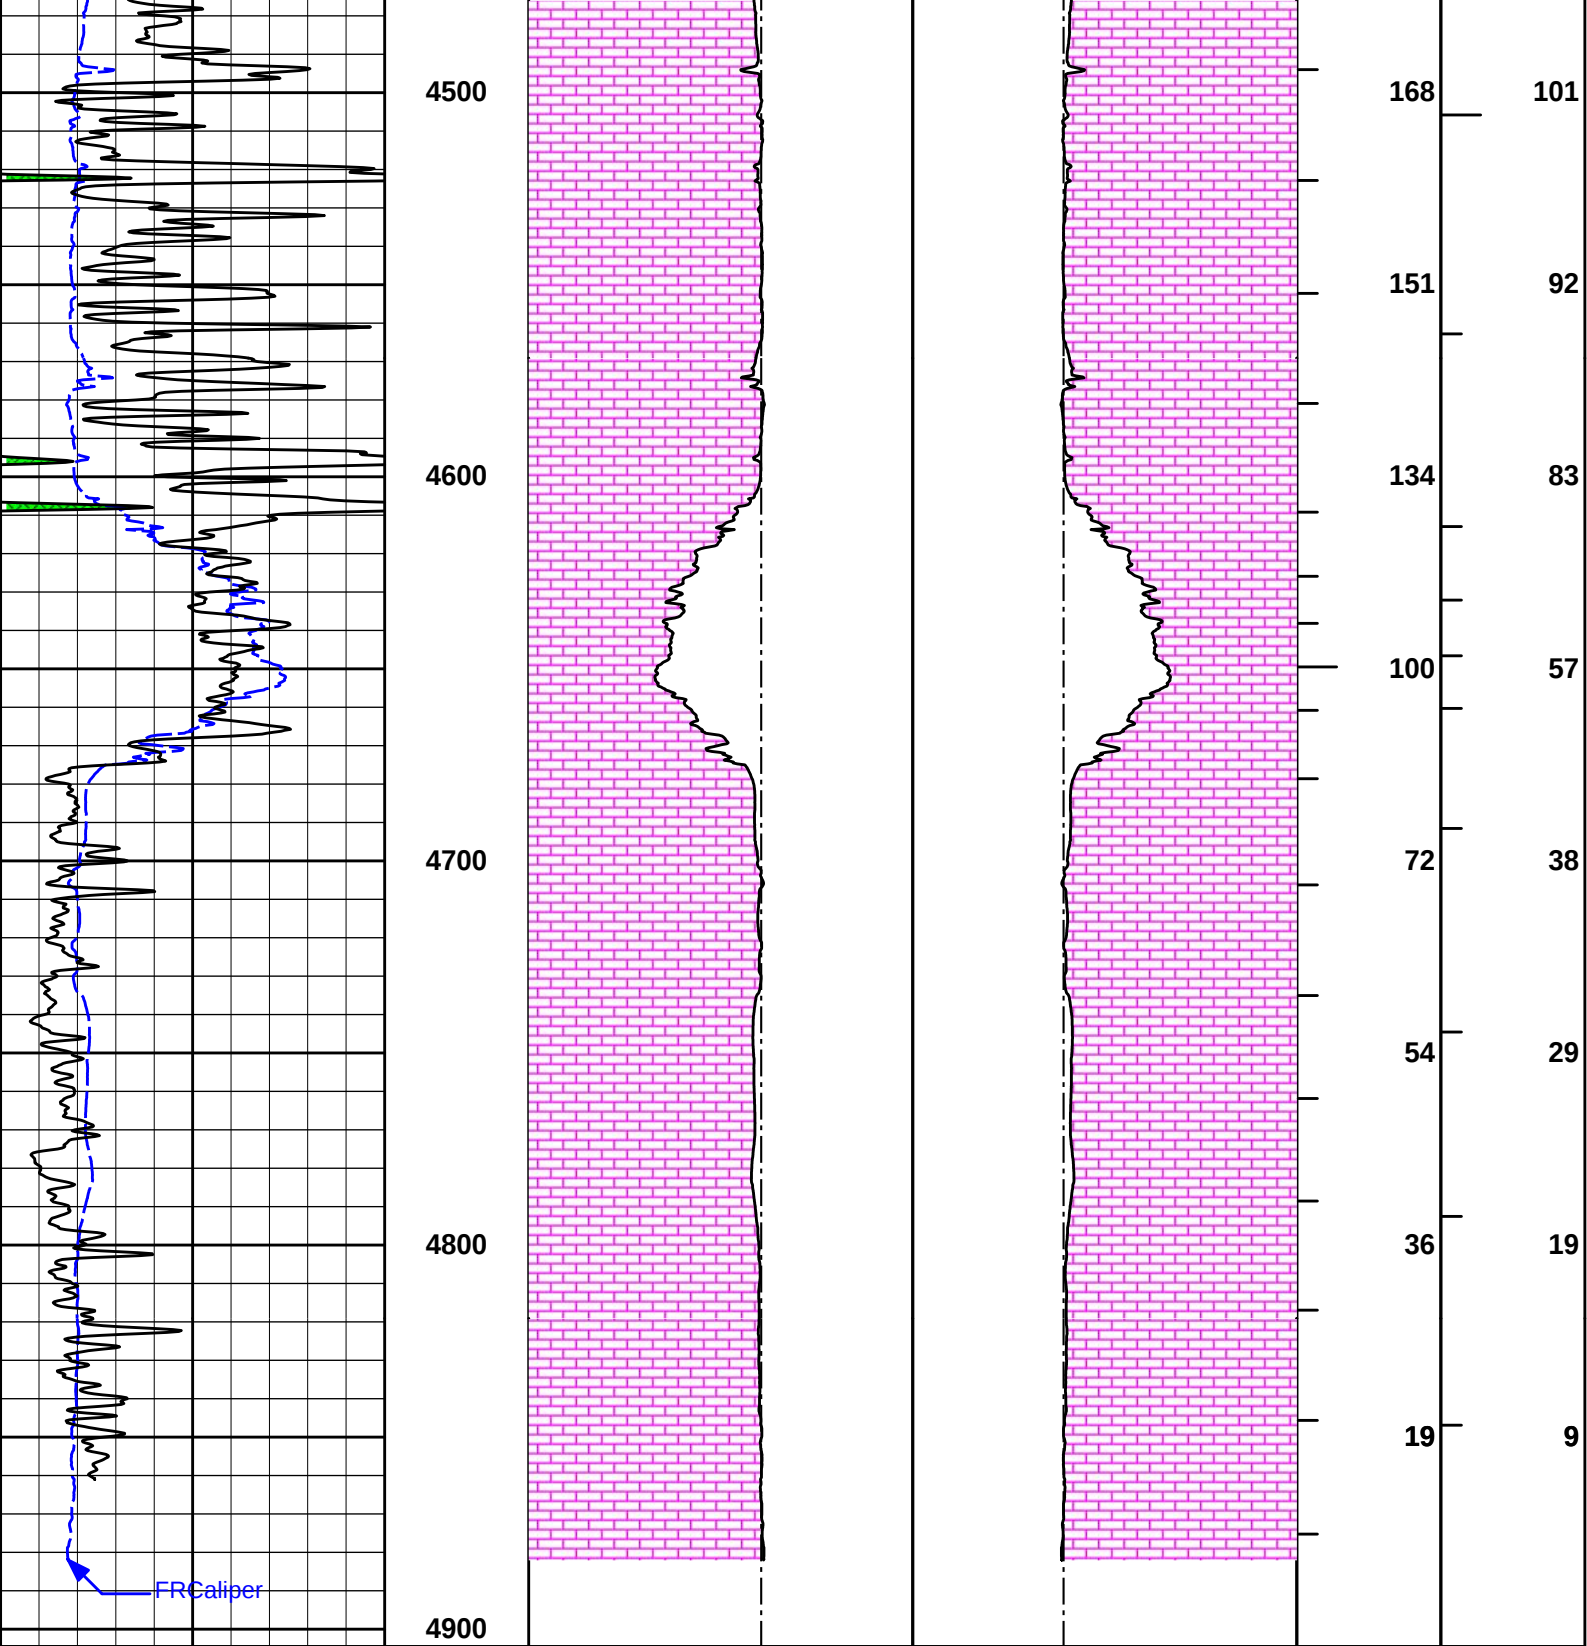

6	CALI	16	1 : 600 ft	20	CALI	0 0	20	BHVT	AHVT
	inches				inches				
	Gamma API	150		20	Bit Size	0 0	20		
	api								
	SHALE				MUDCAKE		MUDCAKE		

