

## SONIC LOG

|                              |                                                             |
|------------------------------|-------------------------------------------------------------|
| Company                      | McCOY PETOLEUM CORPORATION                                  |
| Well                         | STALNAKER 'A' #1-12                                         |
| Field                        | UNNAMED                                                     |
| County                       | SUMNER                                                      |
| State                        | KANSAS                                                      |
| Location:                    | API # : 15-191-22842-0000<br>1980' FNL & 1320' FEL<br>S2/NE |
| Permanent Datum              | GROUND LEVEL Elevation : 1233                               |
| Log Measured From            | KELLY BUSHING 12' A.G.L                                     |
| Drilling Measured From       | KELLY BUSHING                                               |
| Elevation                    | K.B. 1245<br>D.F. 1243<br>G.L. 1233                         |
| Date                         | 4/17/22                                                     |
| Run Number                   | TWO                                                         |
| Depth Driller                | 4025                                                        |
| Depth Logger                 | 4025                                                        |
| Bottom Logged Interval       | 4015                                                        |
| Top Log Interval             | 240                                                         |
| Casing Driller               | 8 5/8" @ 260                                                |
| Casing Logger                | 260                                                         |
| Bit Size                     | 7 7/8                                                       |
| Type Fluid in Hole           | CHEMICAL MUD                                                |
| Density / Viscosity          | 9.5/53                                                      |
| pH / Fluid Loss              | 11.0/11.5                                                   |
| Source of Sample             | FLOWLINE                                                    |
| Rm @ Meas. Temp              | 1.5@60F                                                     |
| Rmf @ Meas. Temp             | 1.13@60F                                                    |
| Rmc @ Meas. Temp             | 1.8@60F                                                     |
| Source of Rmf / Rmc          | MEASUREMENT                                                 |
| Rm @ BHT                     | .78@116F                                                    |
| Time Circulation Stopped     | 2 HOURS                                                     |
| Time Logger on Bottom        | ////                                                        |
| Maximum Recorded Temperature | 116F                                                        |
| Equipment Number             | 3802                                                        |
| Location                     | HAYS, KANSAS                                                |
| Recorded By                  | TJ DREILING                                                 |
| Witnessed By                 | DAVE WILLIAMS                                               |


<<< Fold Here >>>

All interpretations are opinions based on inferences from electrical or other measurements and we cannot and do not guarantee the accuracy or correctness of any interpretation, and we shall not, except in the case of gross or willful negligence on our part, be liable or responsible for any loss, costs, damages, or expenses incurred or sustained by anyone resulting from any interpretation made by any of our officers, agents or employees. These interpretations are also subject to our general terms and conditions set out in our current Price Schedule.

### Comments

THANK YOU FOR USING ELI WIRELINE SERVICES, HAYS, KS. ( 785 ) 628-6395  
DIRECTIONS


-FROM INTERSTATE I-35 AND HIGHWAY 166, -EAST 3 1/2 MILES TO OLIVER RD.  
-NORTH 4 MILES TO 120TH, -EAST 1/2 MILE,  
-SOUTH INTO BY FIRST WIND TURBINE

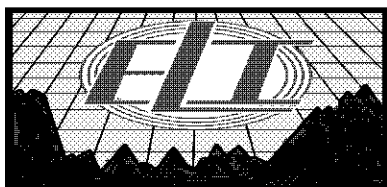



## MAIN SECTION


|                     |                            |
|---------------------|----------------------------|
| Database File       | 6387pe.db                  |
| Dataset Pathname    | pass6.1                    |
| Presentation Format | _slt                       |
| Dataset Creation    | Sun Apr 17 07:25:10 2022   |
| Charted by          | Depth in Feet scaled 1:240 |


|   |                  |     |            |     |                      |     |
|---|------------------|-----|------------|-----|----------------------|-----|
| 0 | GAMMA RAY (GAPI) | 150 | ABHV       | 140 | DELTA TIME (usec/ft) | 40  |
| 6 | CALIPER (in)     | 16  | 10 (ft3) 0 | 30  | SONIC POROSITY (pu)  | -10 |
|   |                  |     | TBHV       | 0   | ITT (msec)           | 20  |
|   |                  |     | 0 (ft3) 10 |     |                      |     |

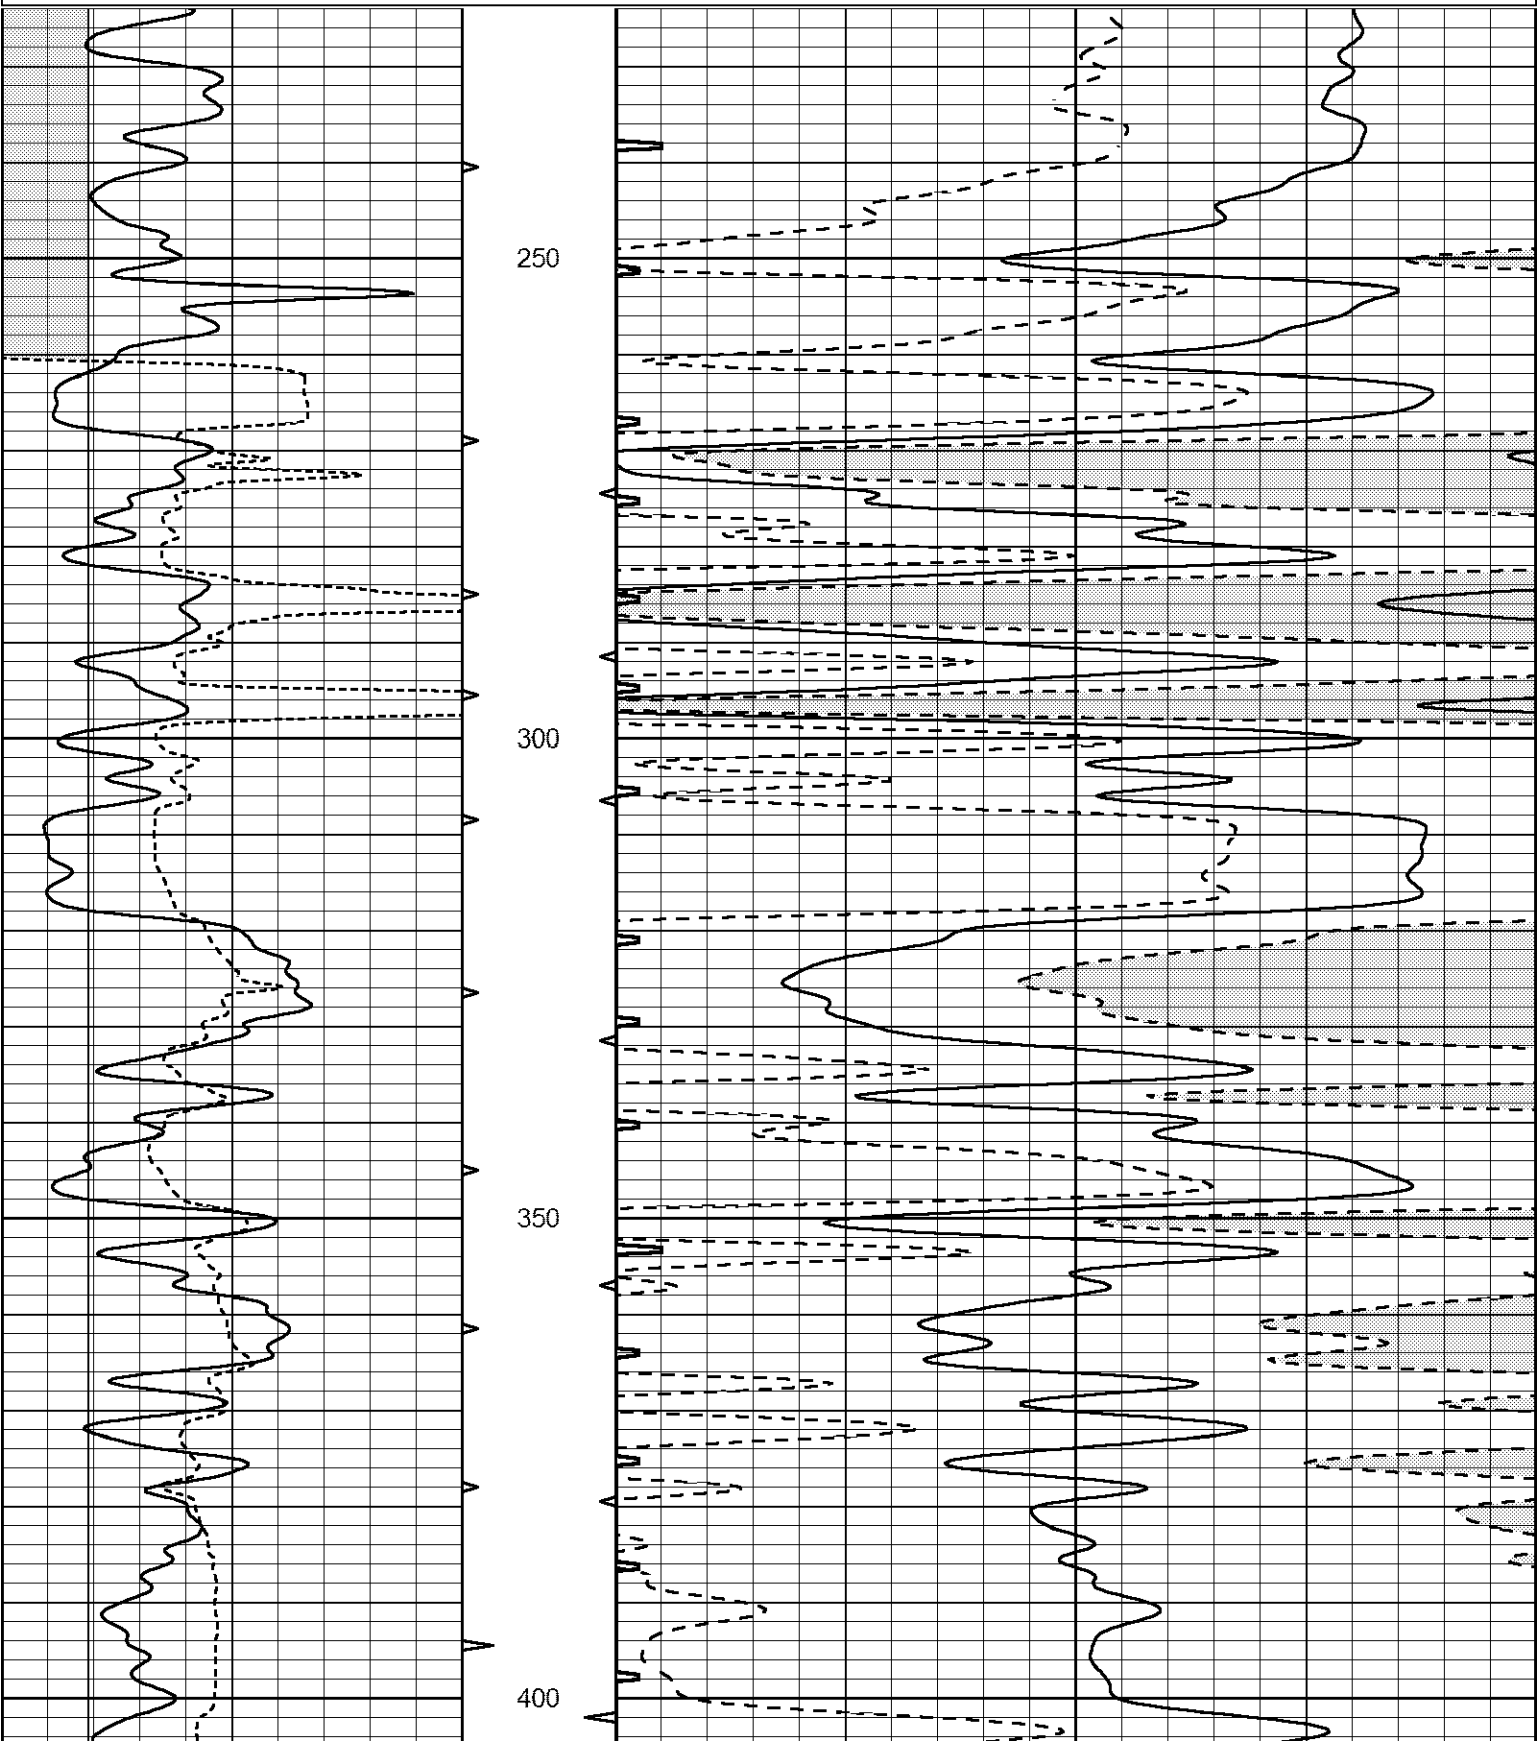

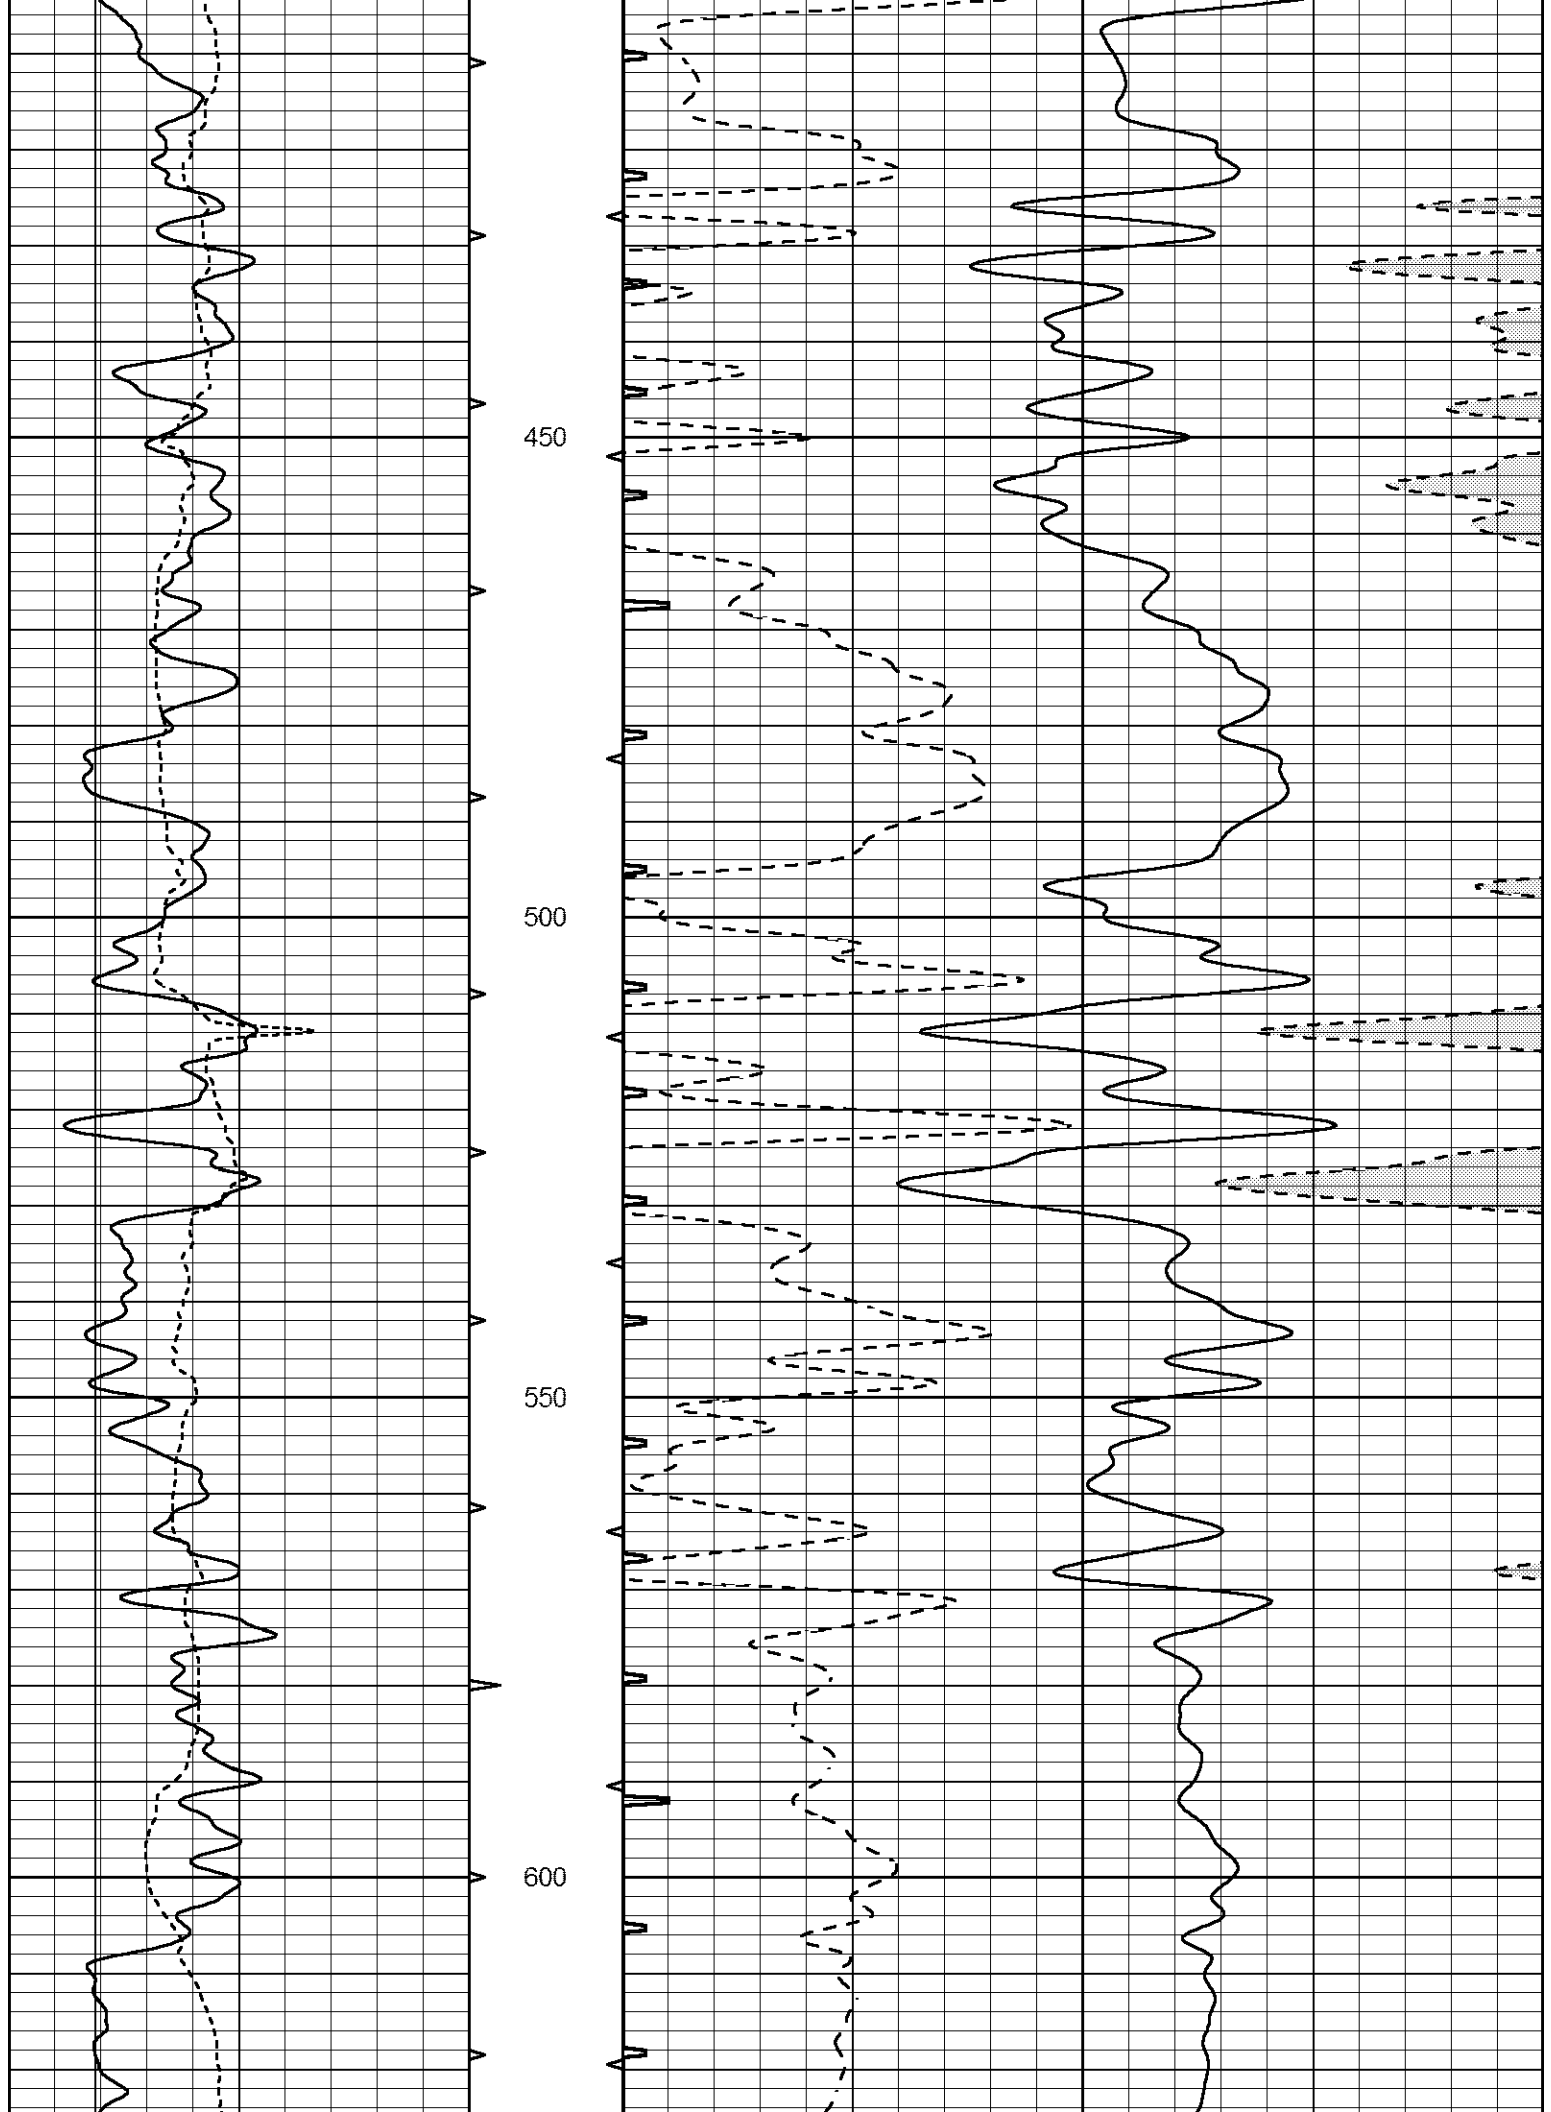

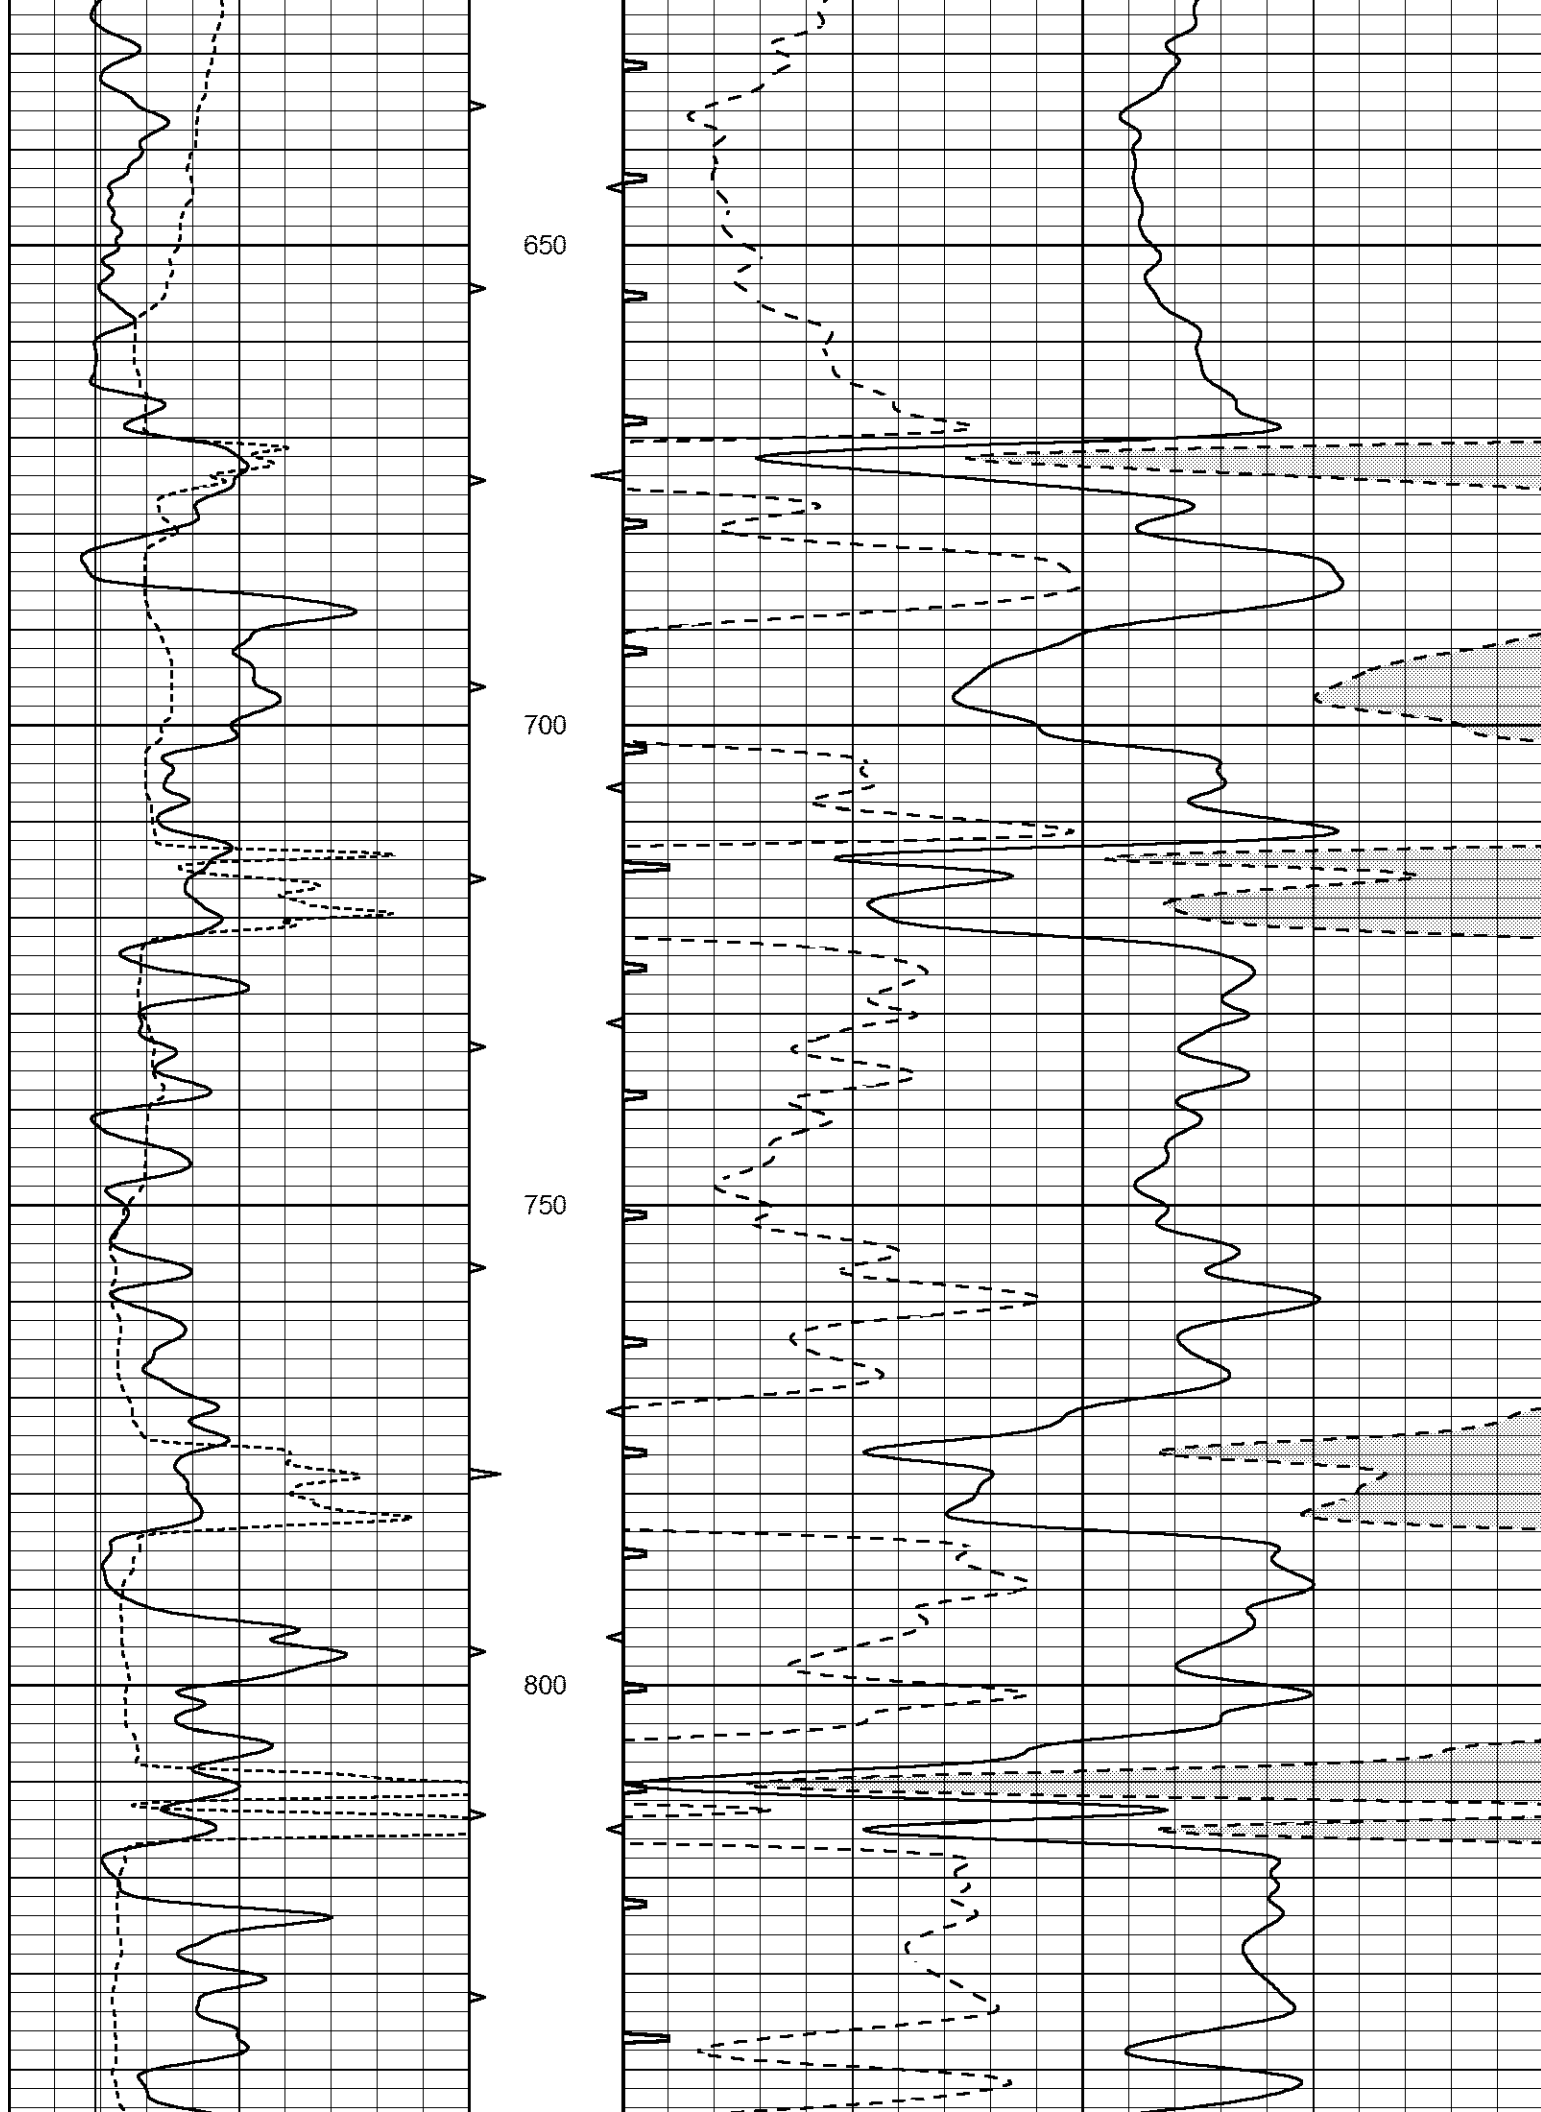

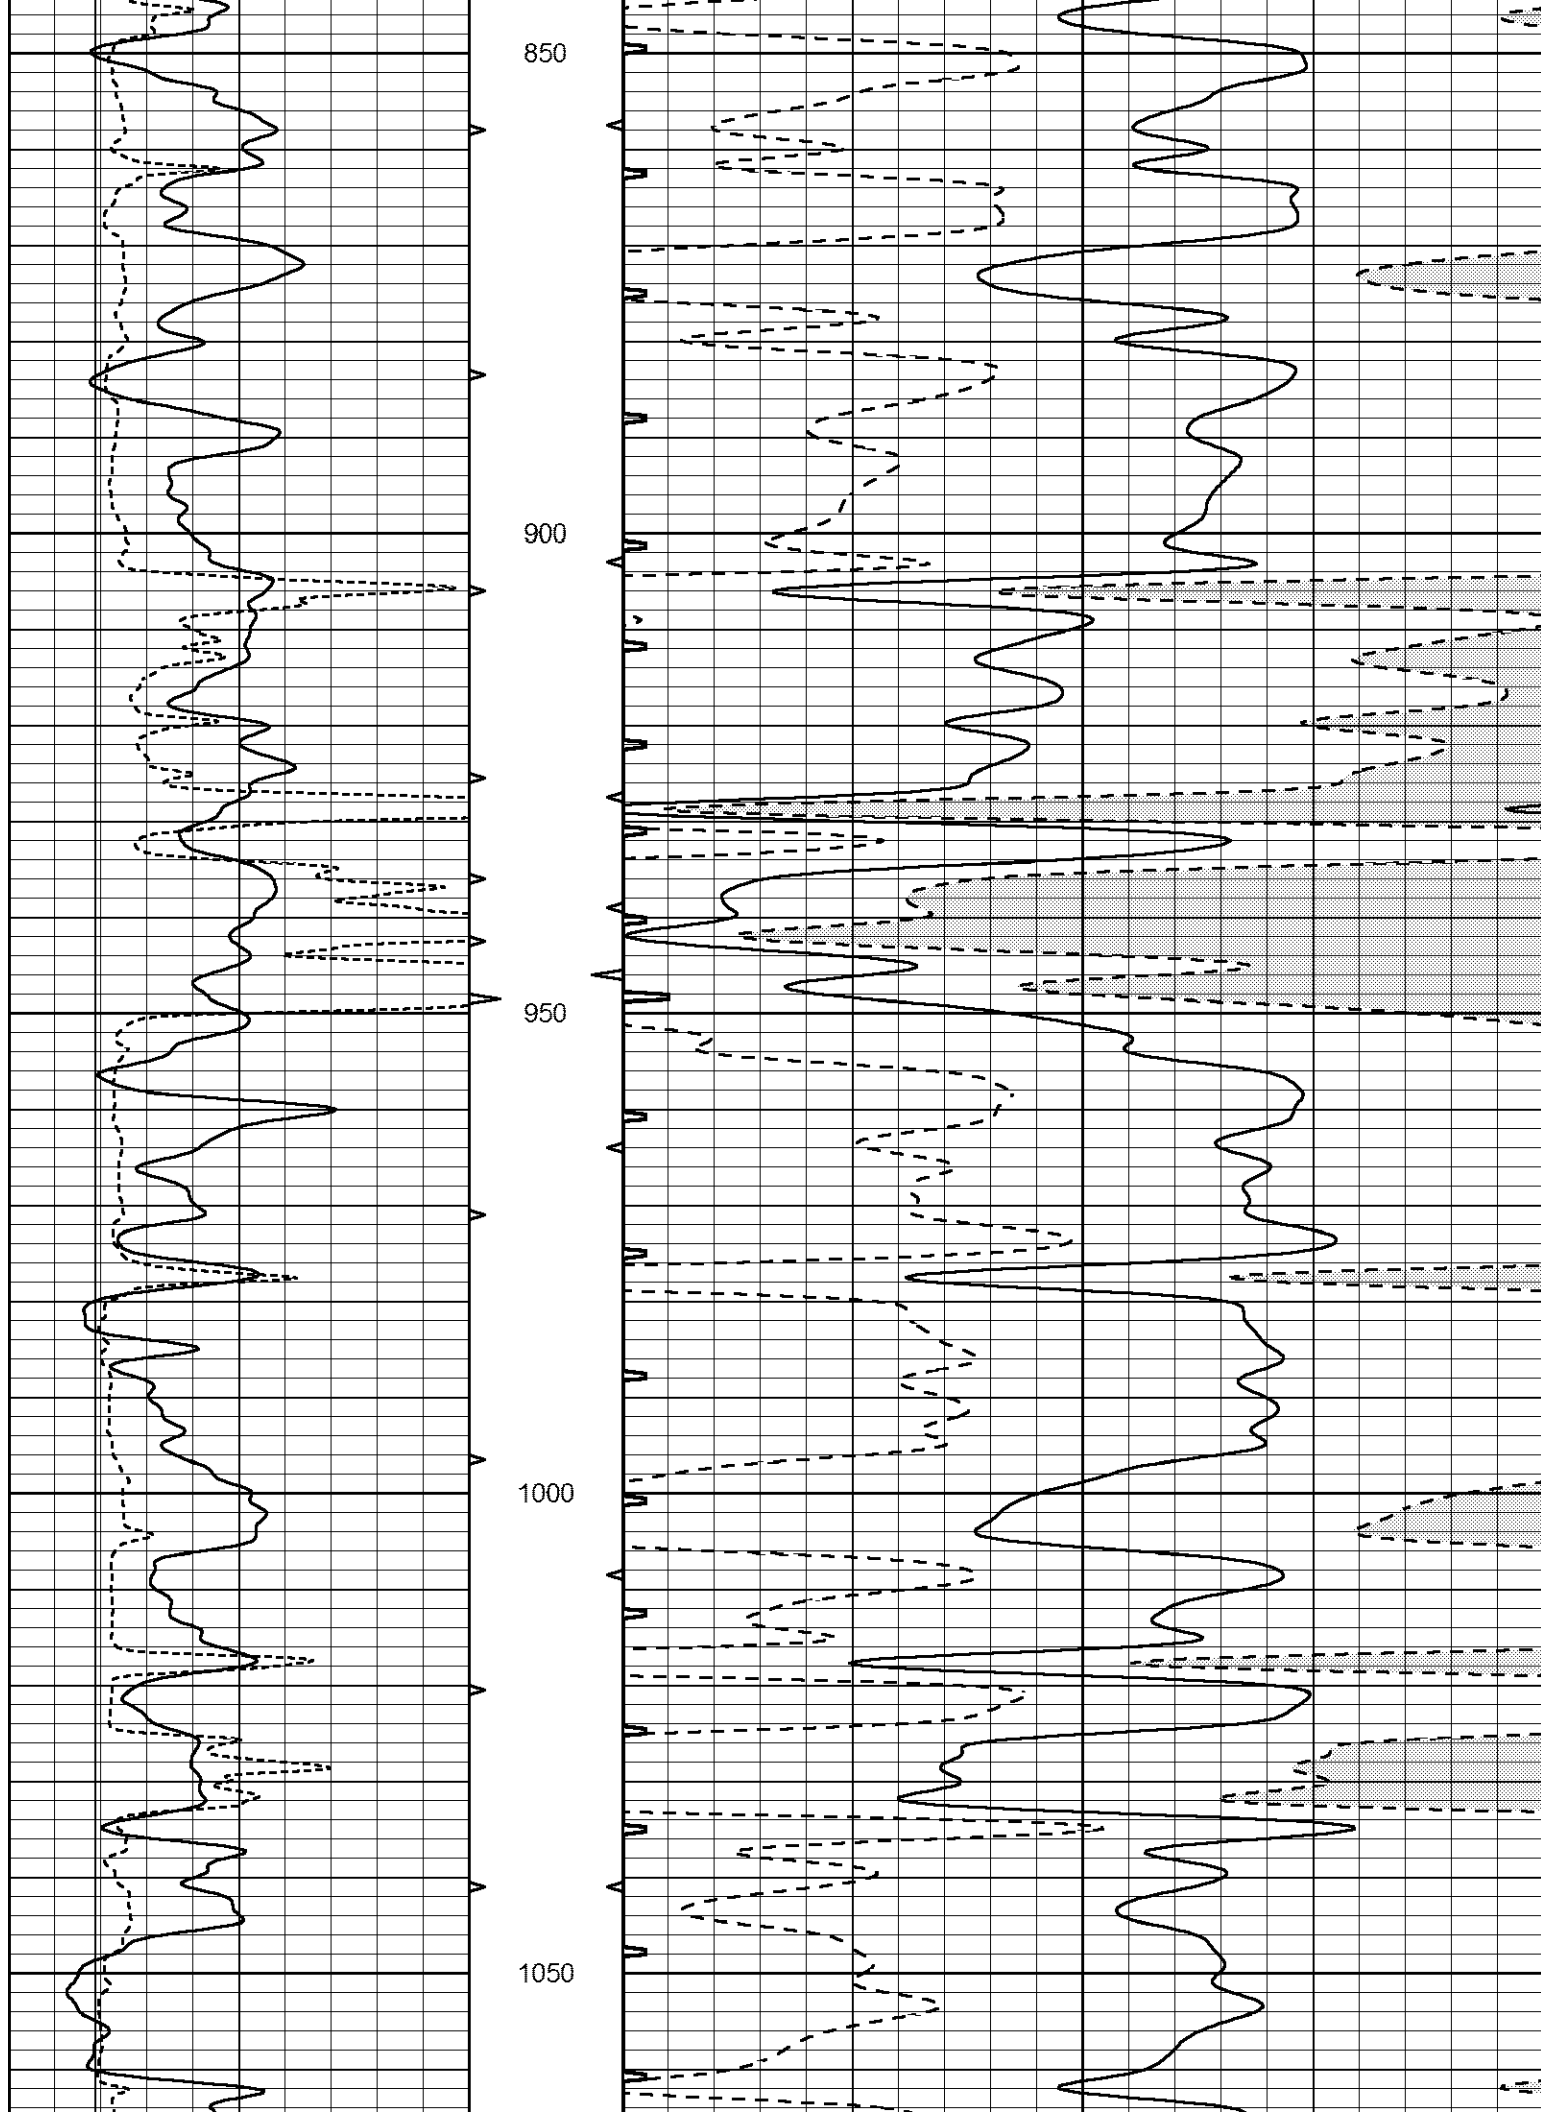

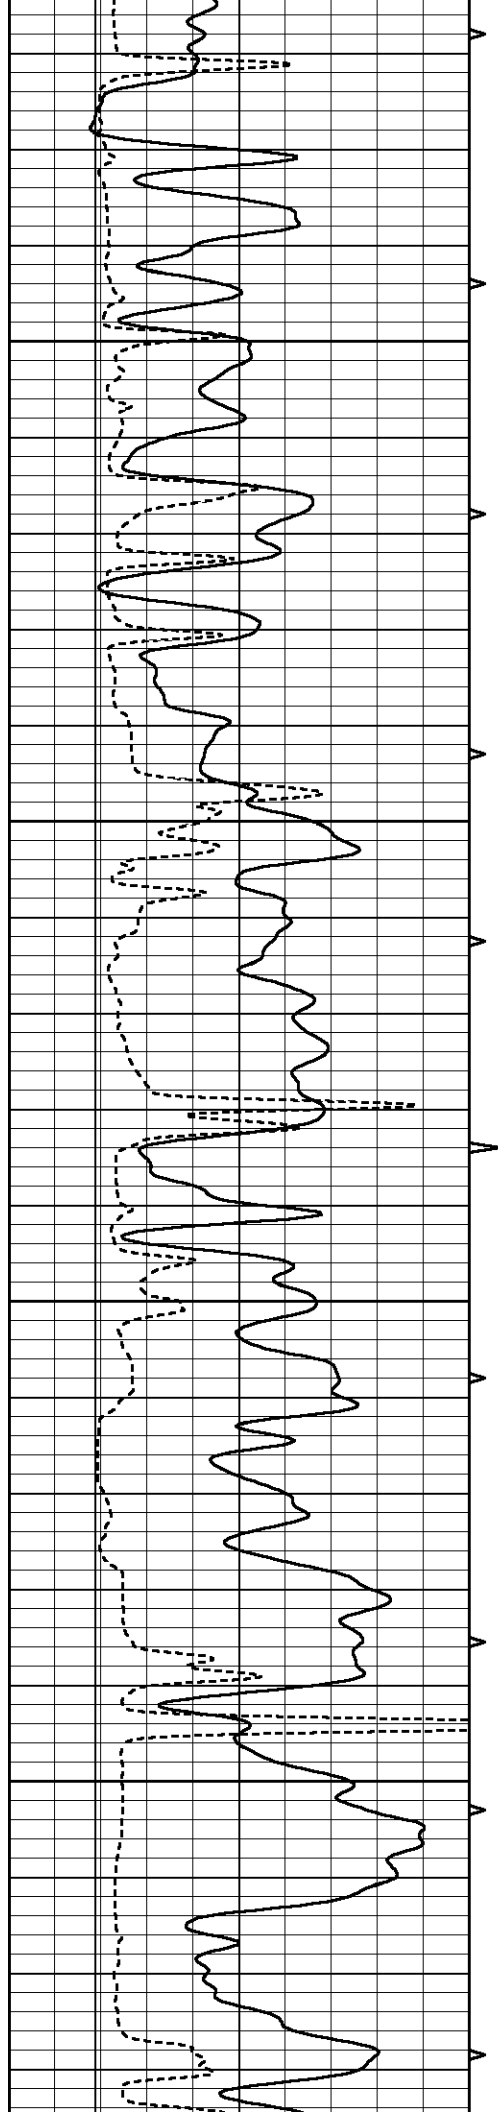



1100


1150

1200


1250

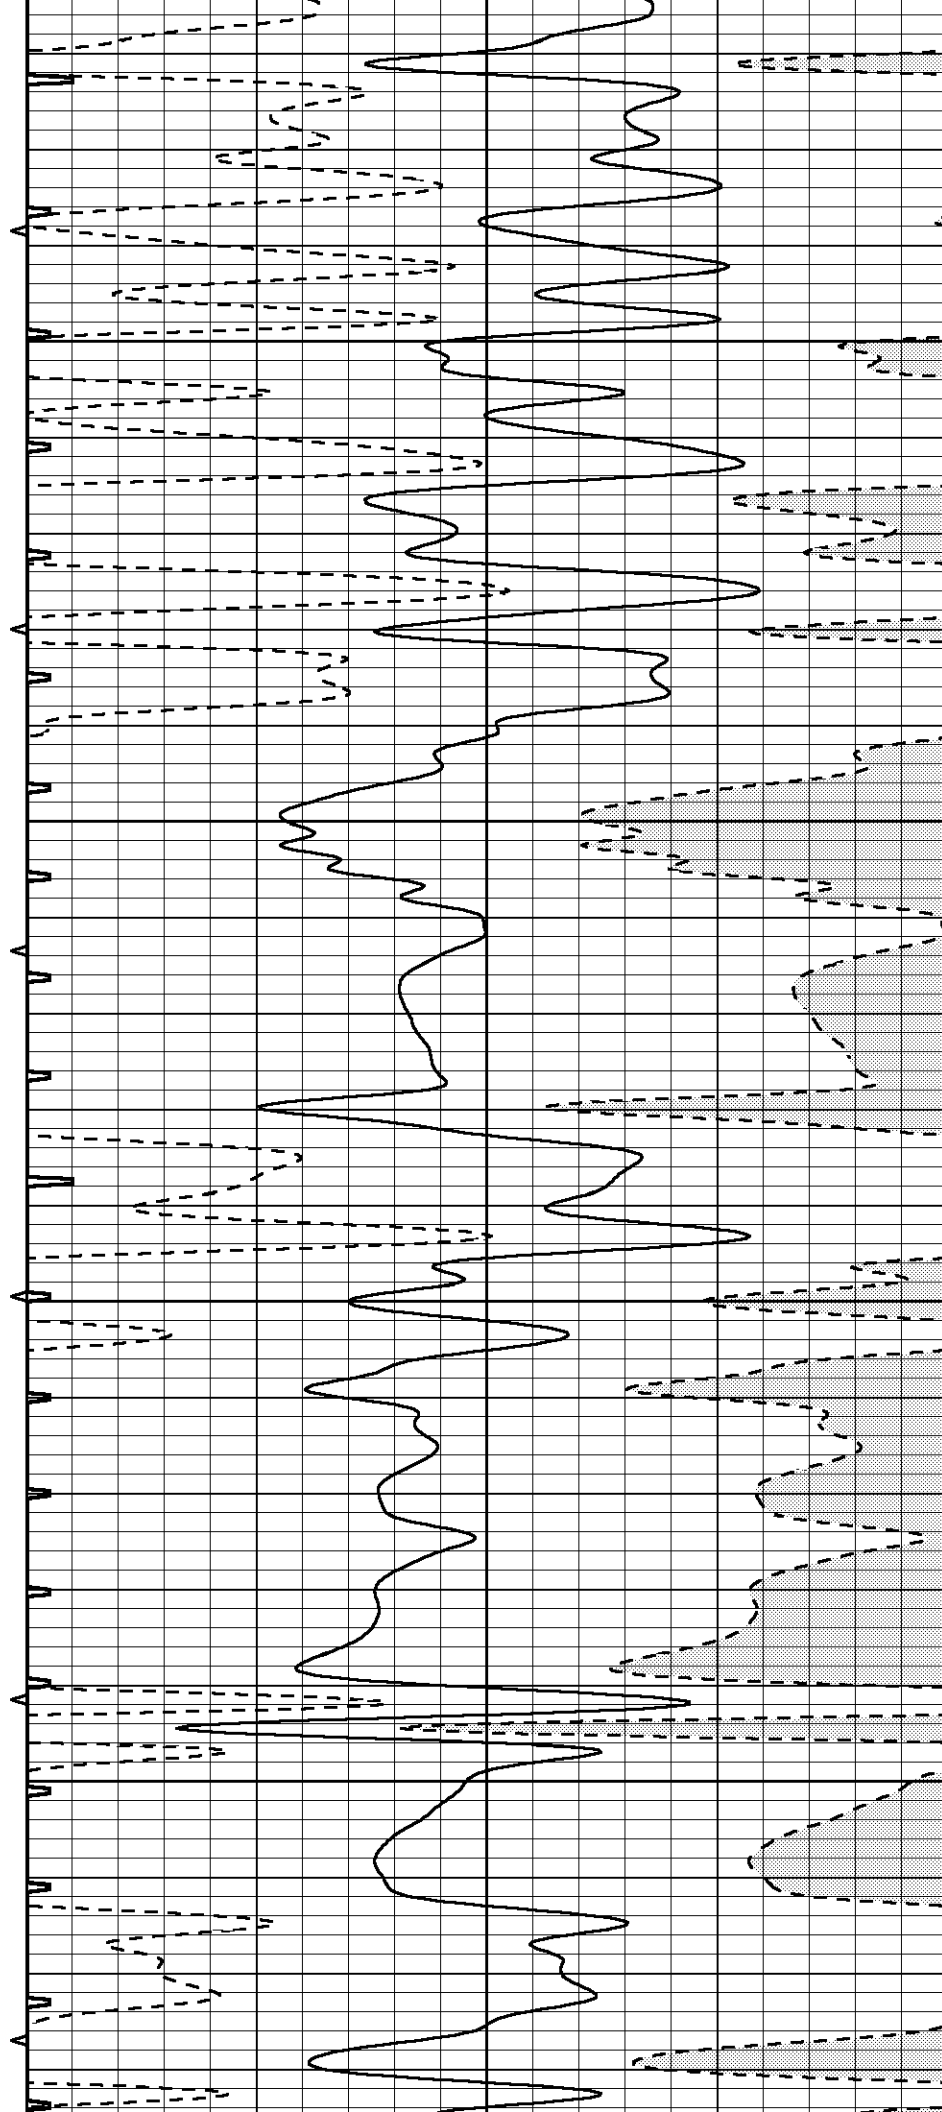

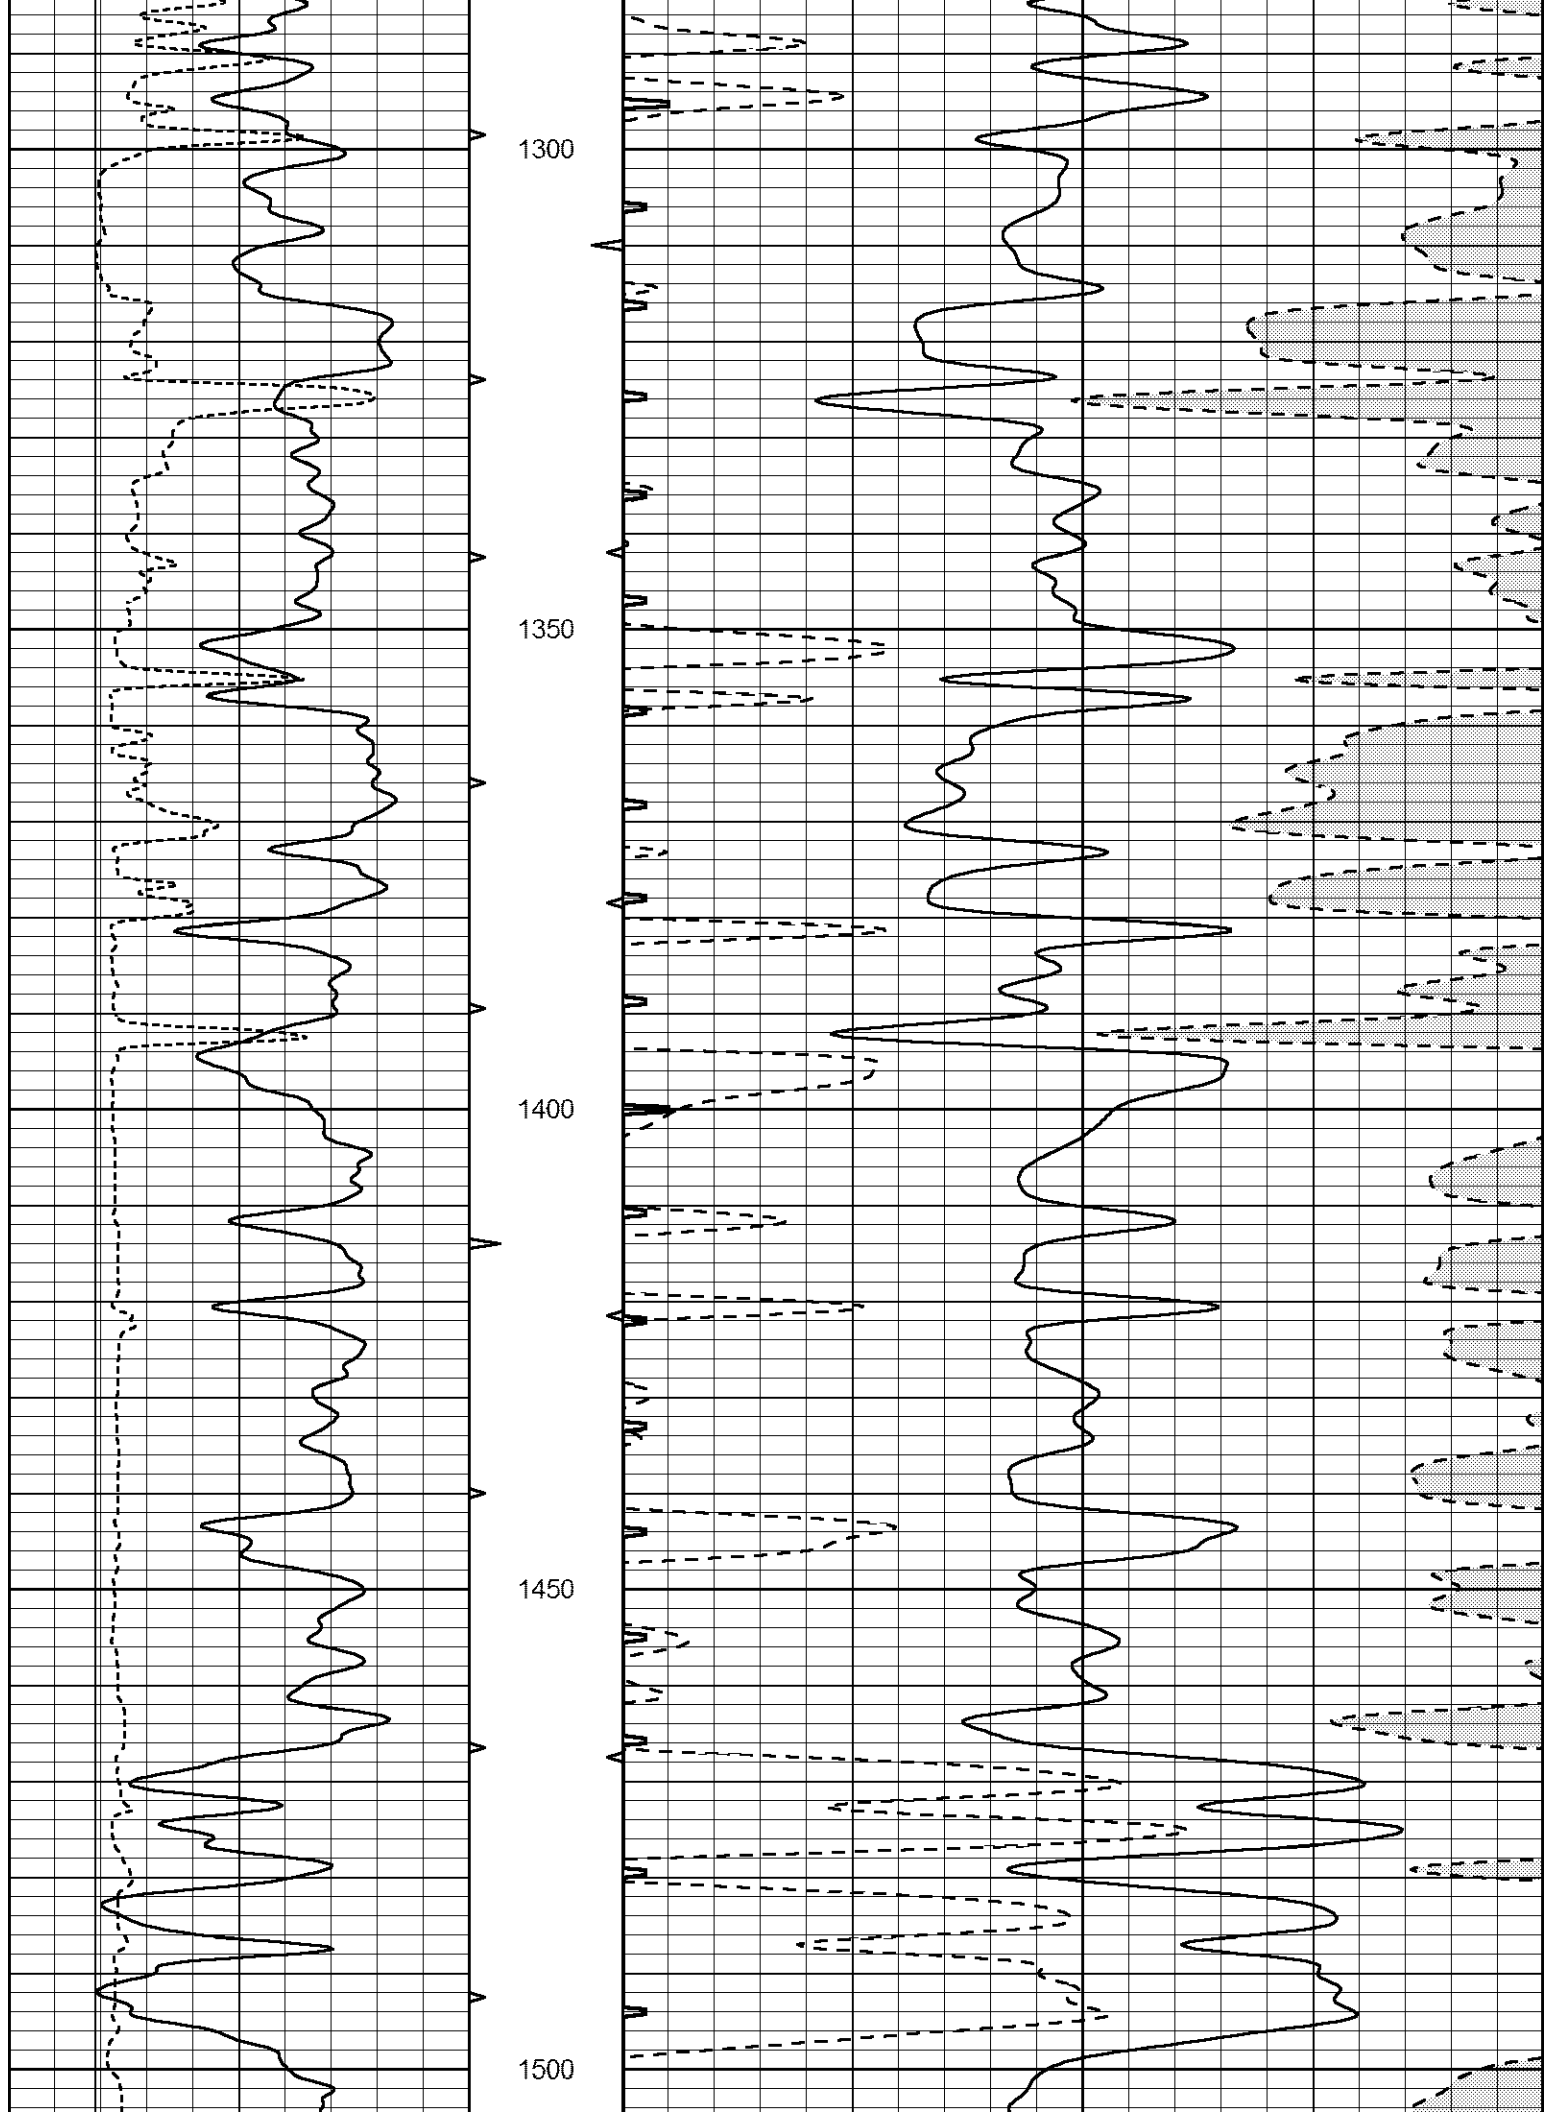

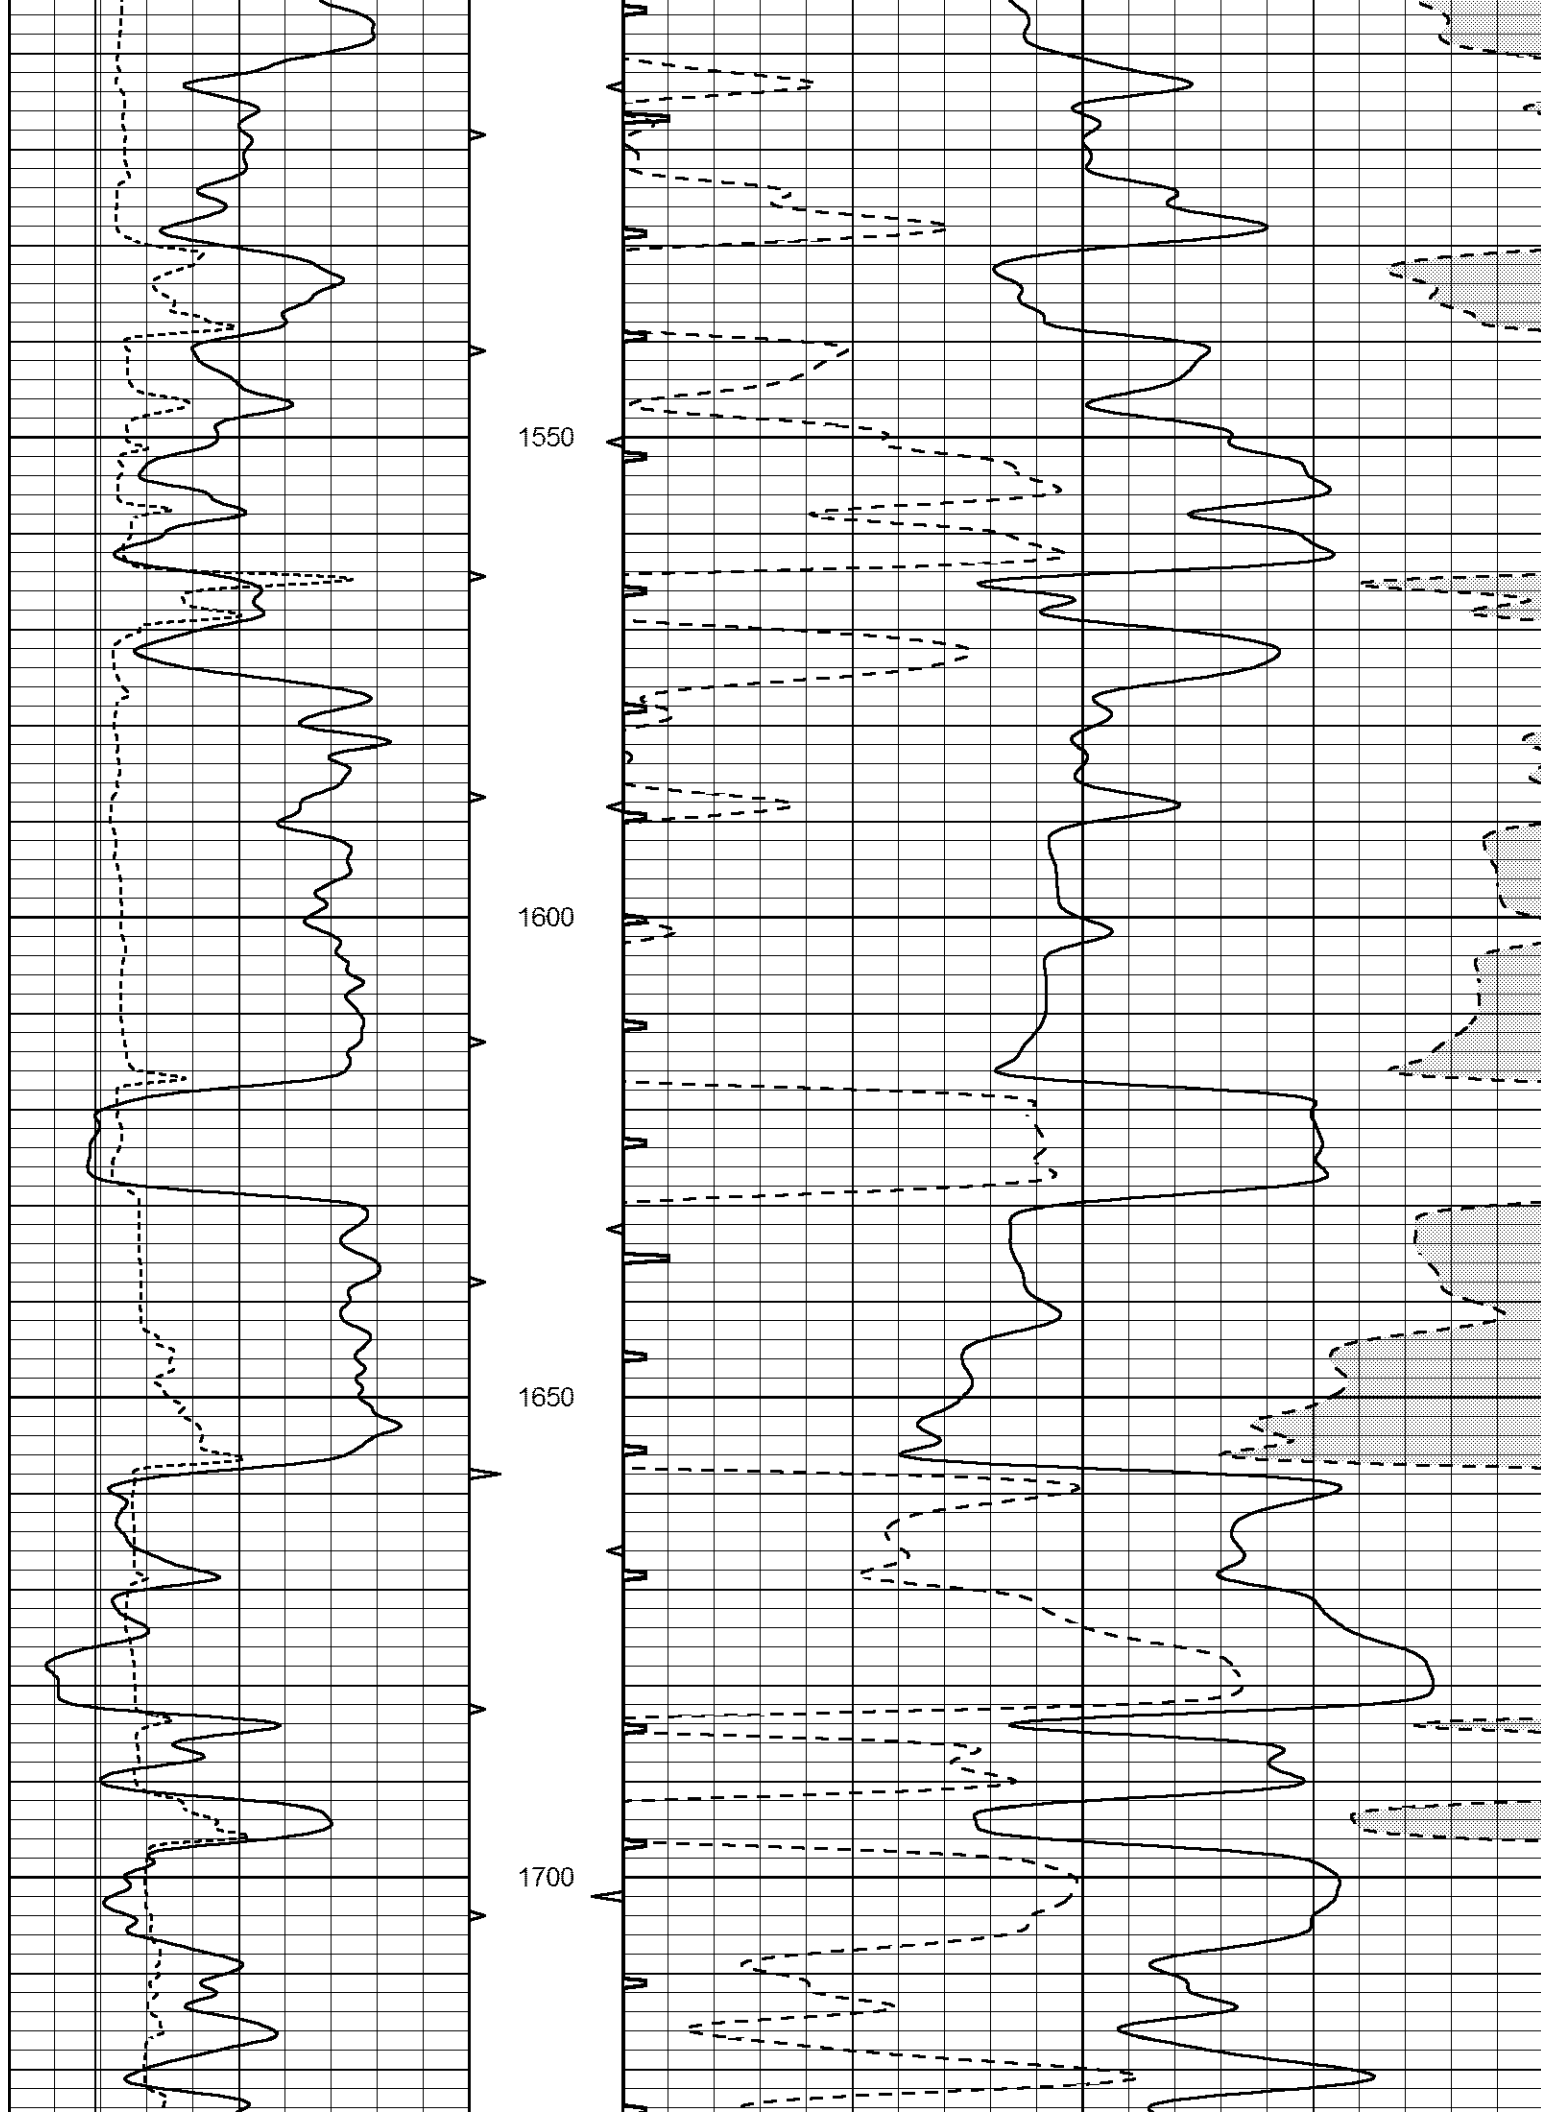



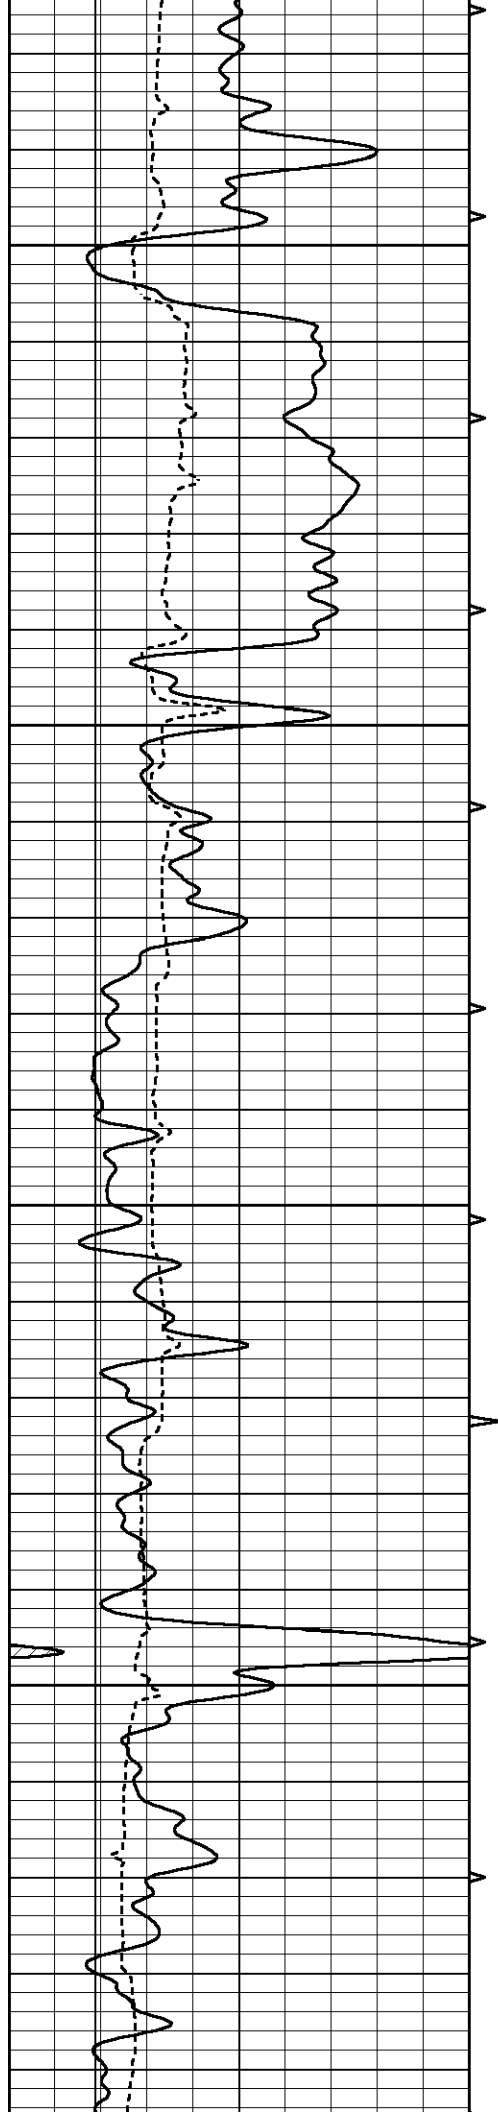



1750

1800

1850

1900

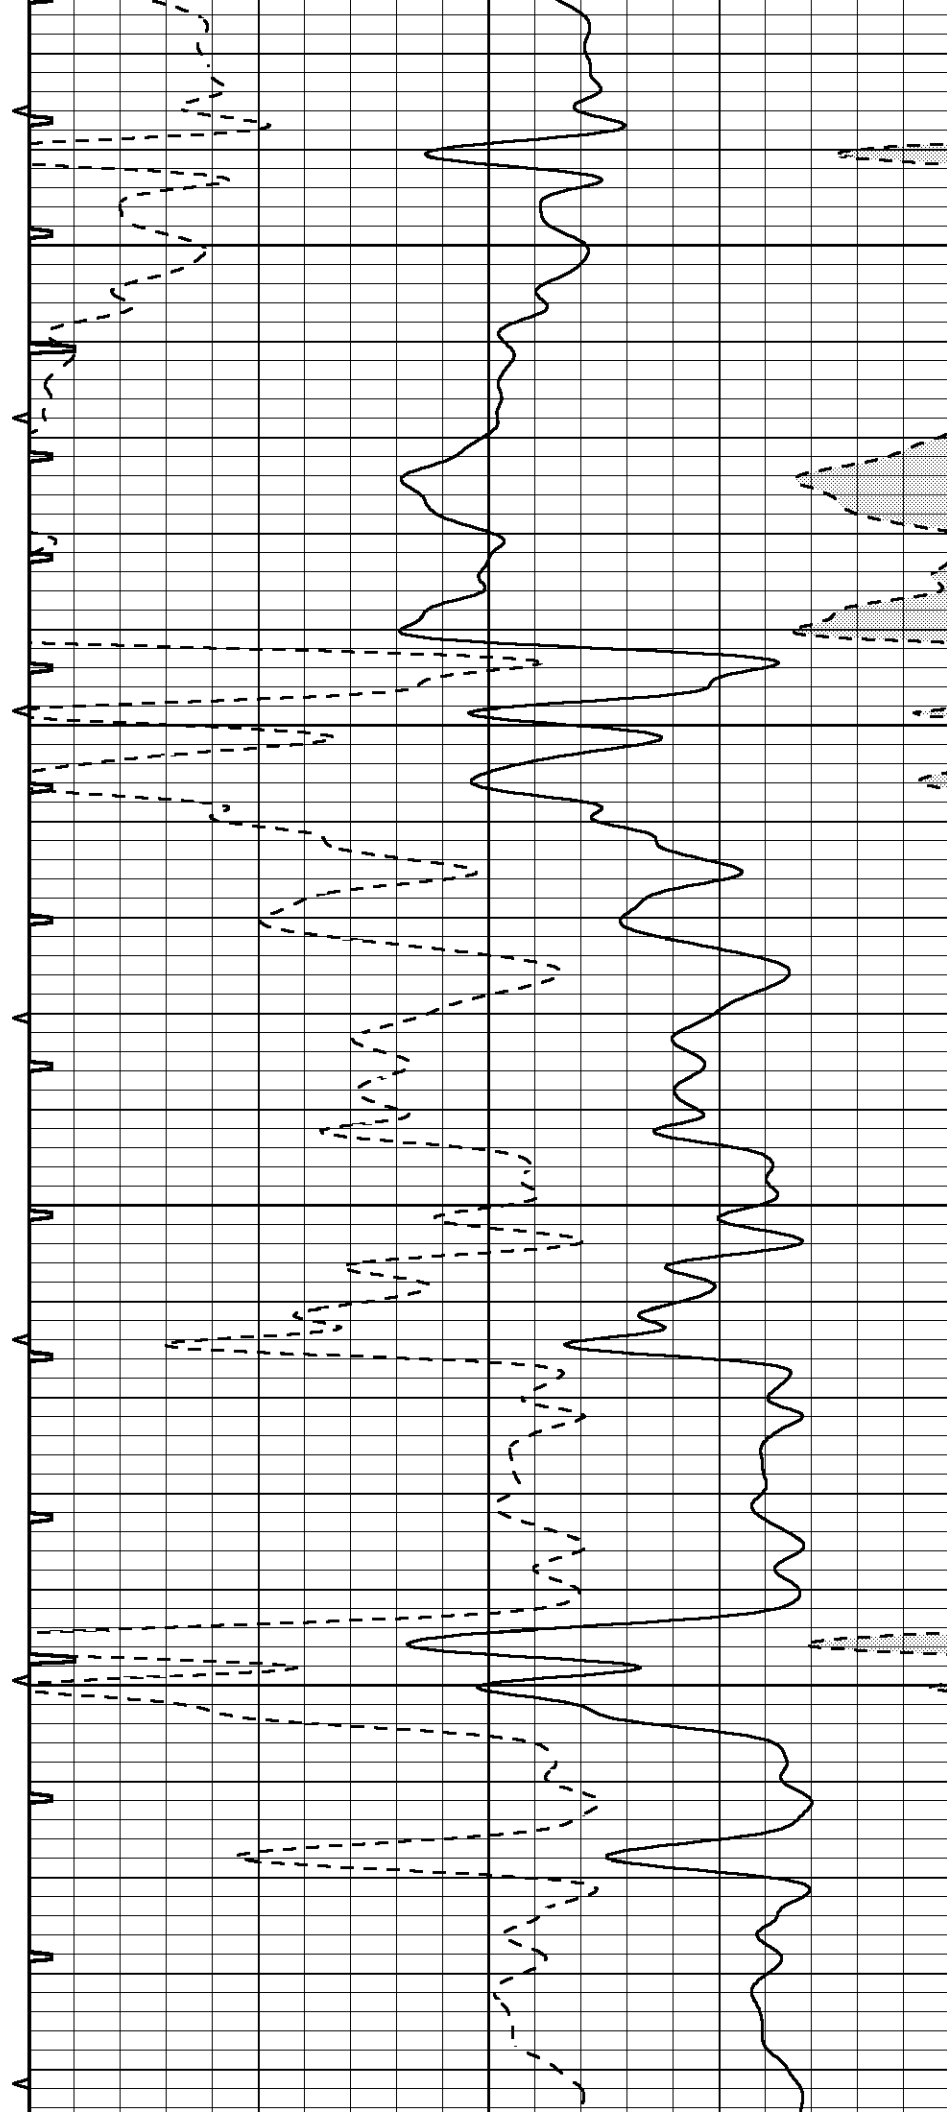

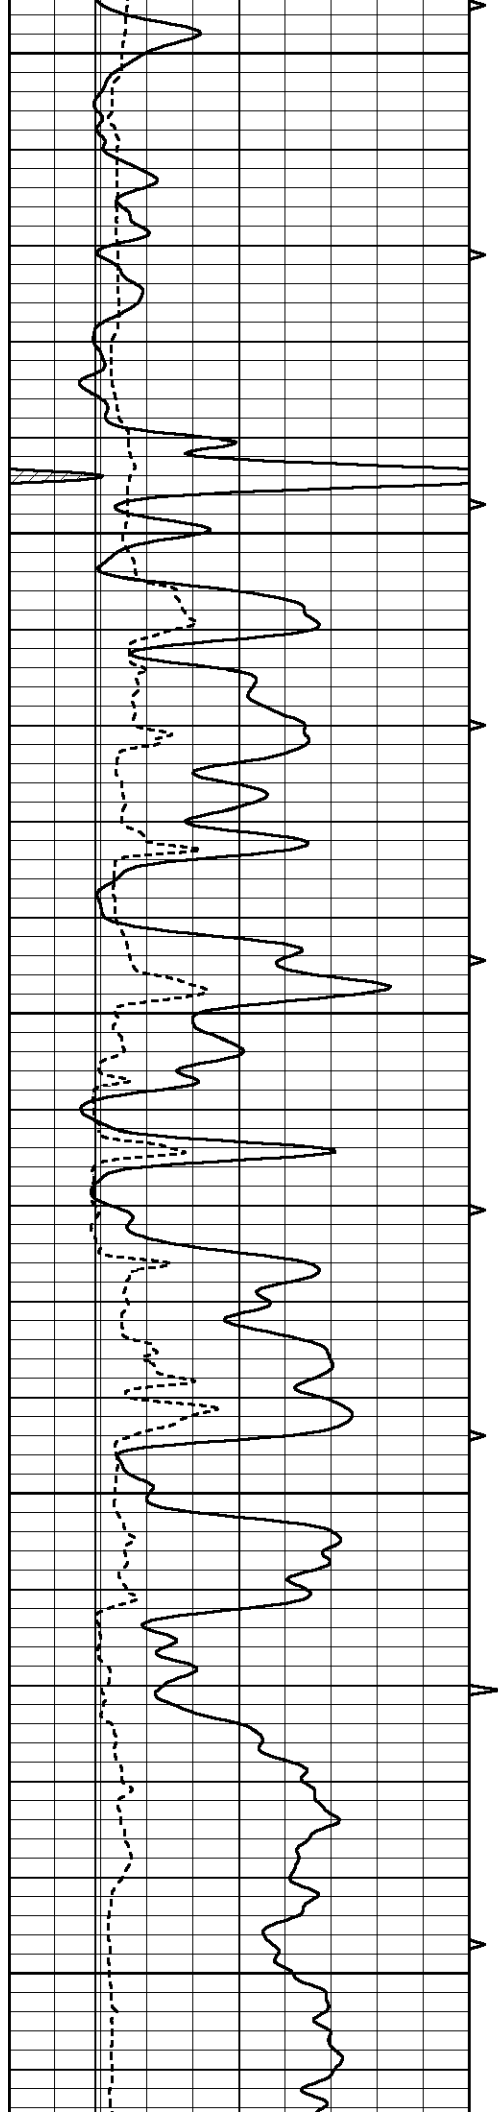


1950


2000

2050

2100

2150

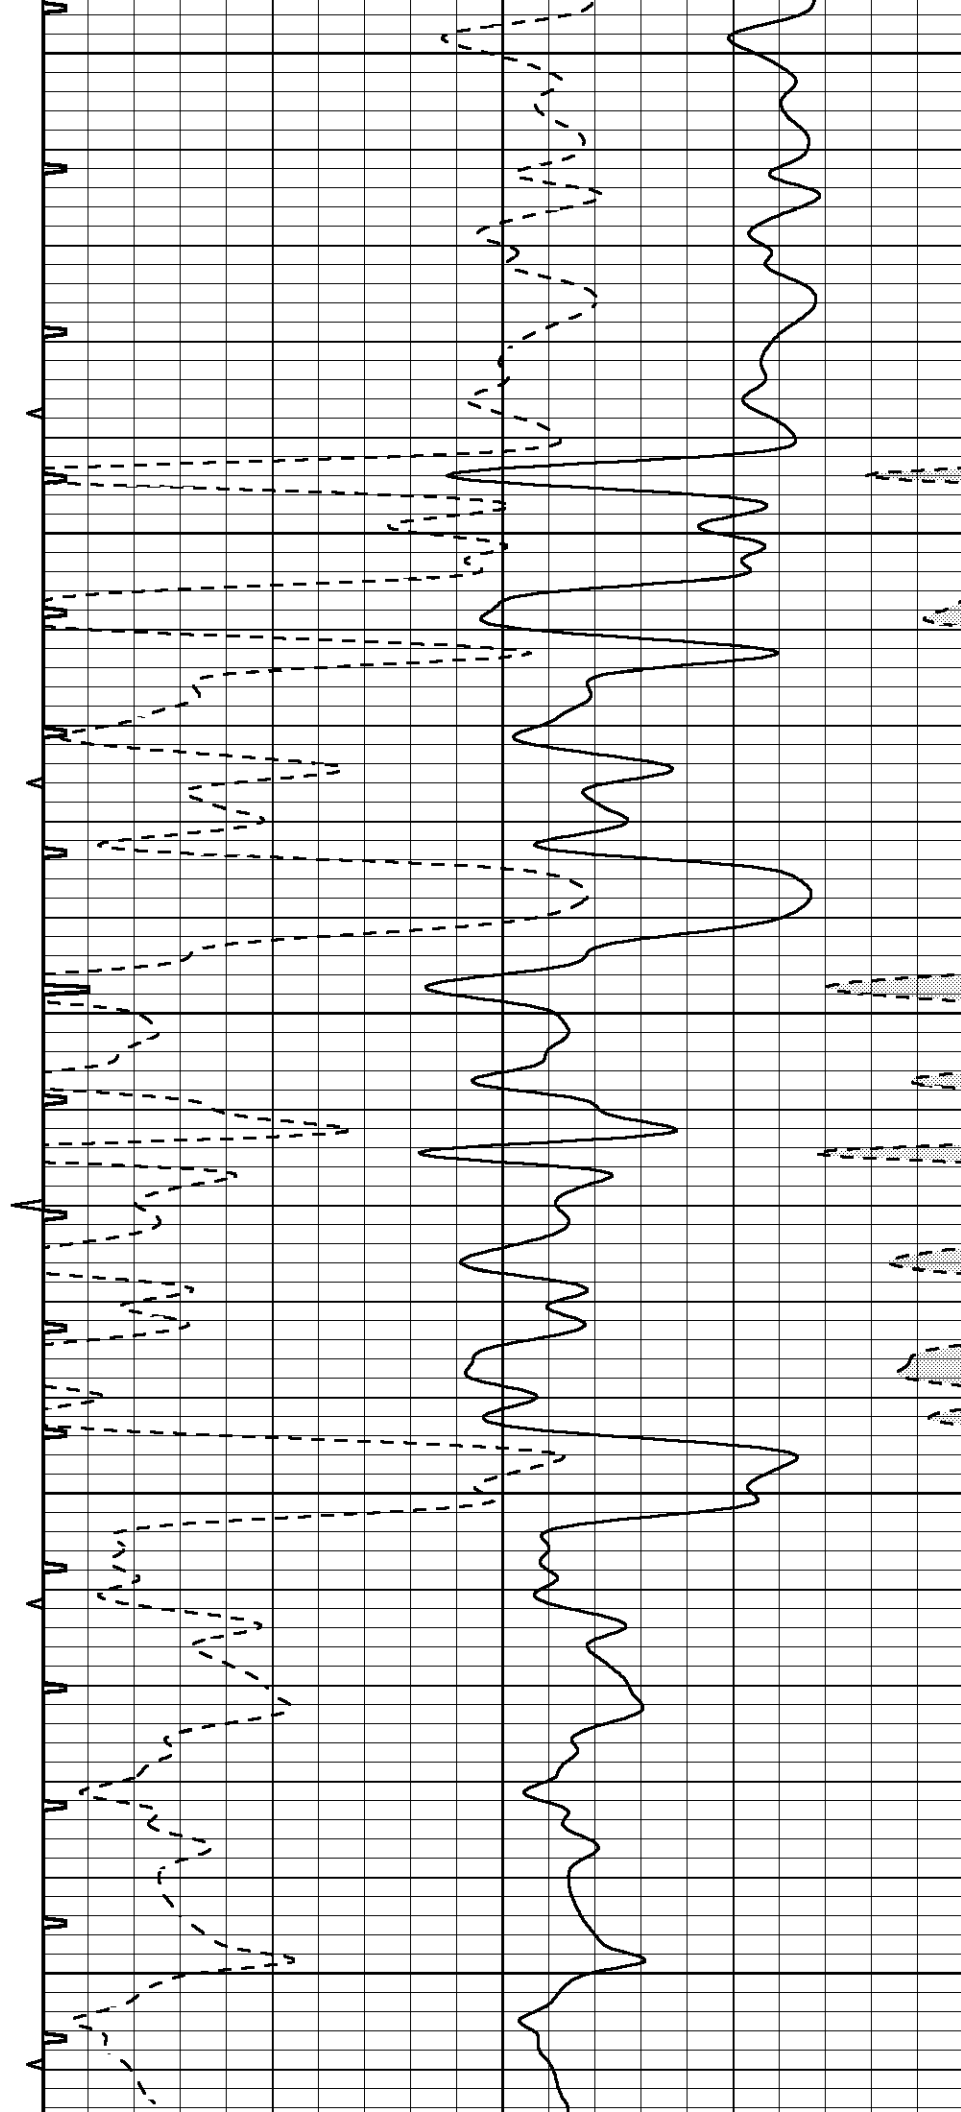

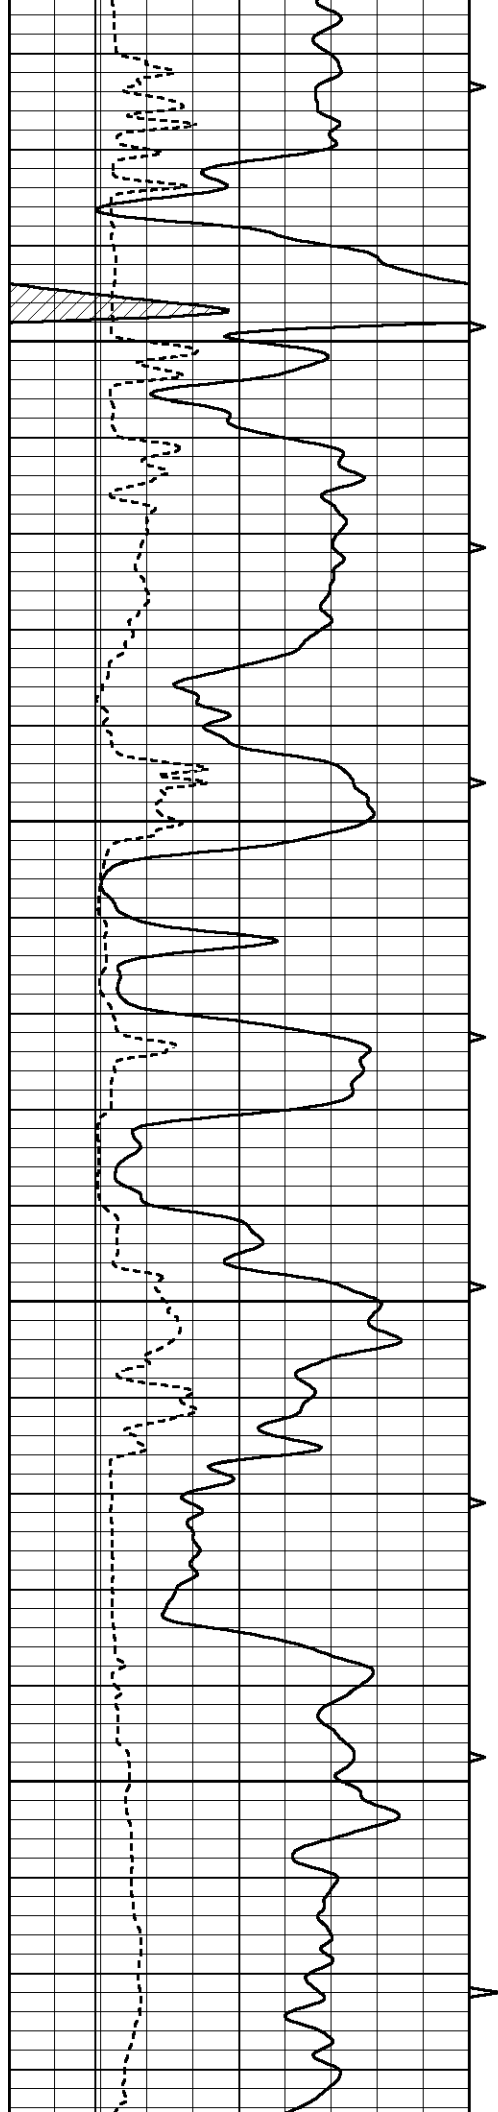



2200


2250


300


350

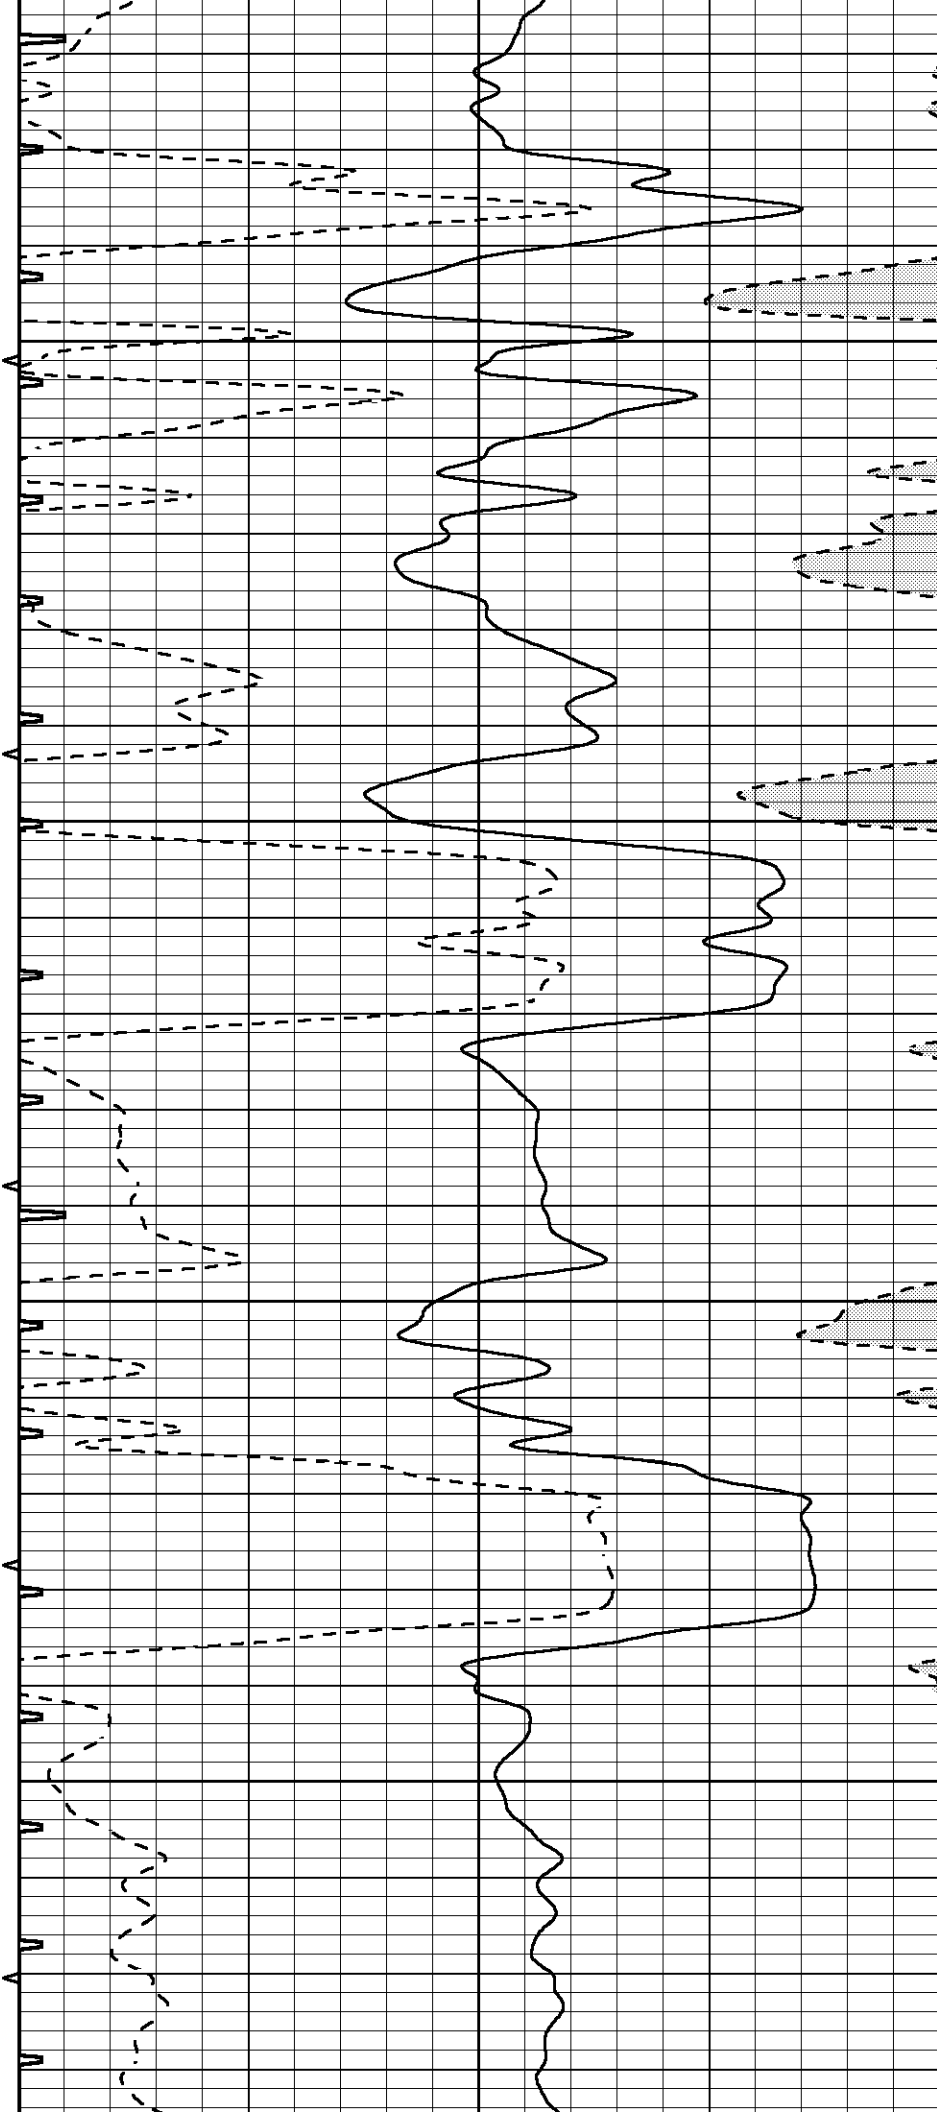


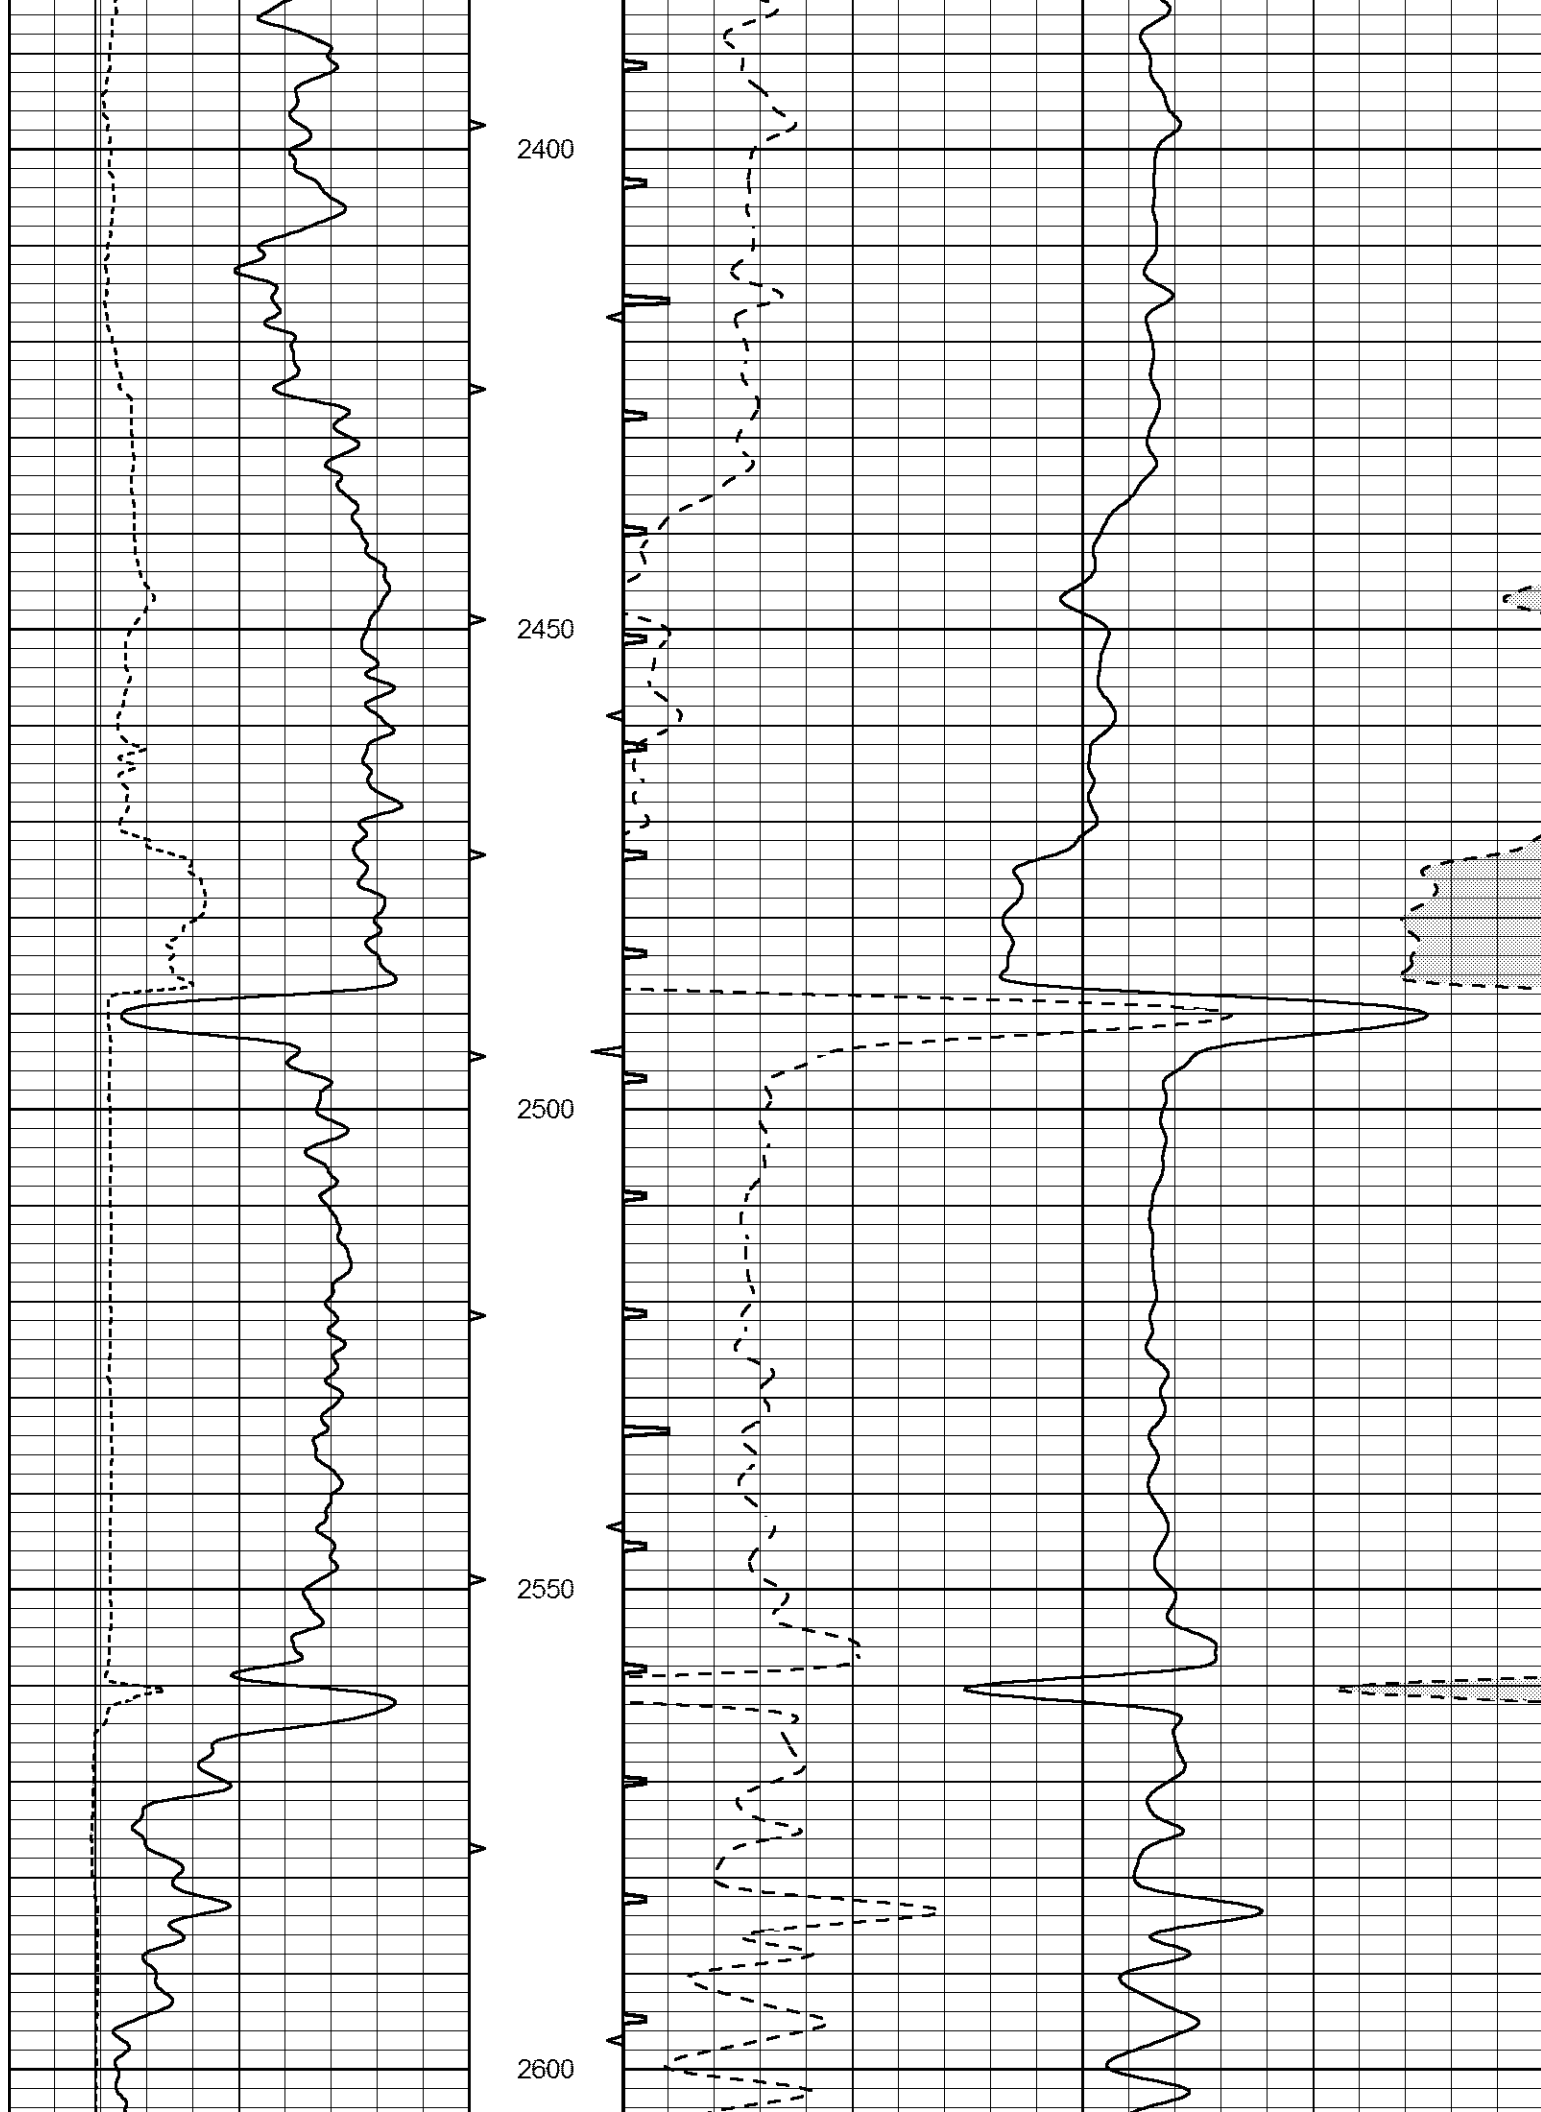

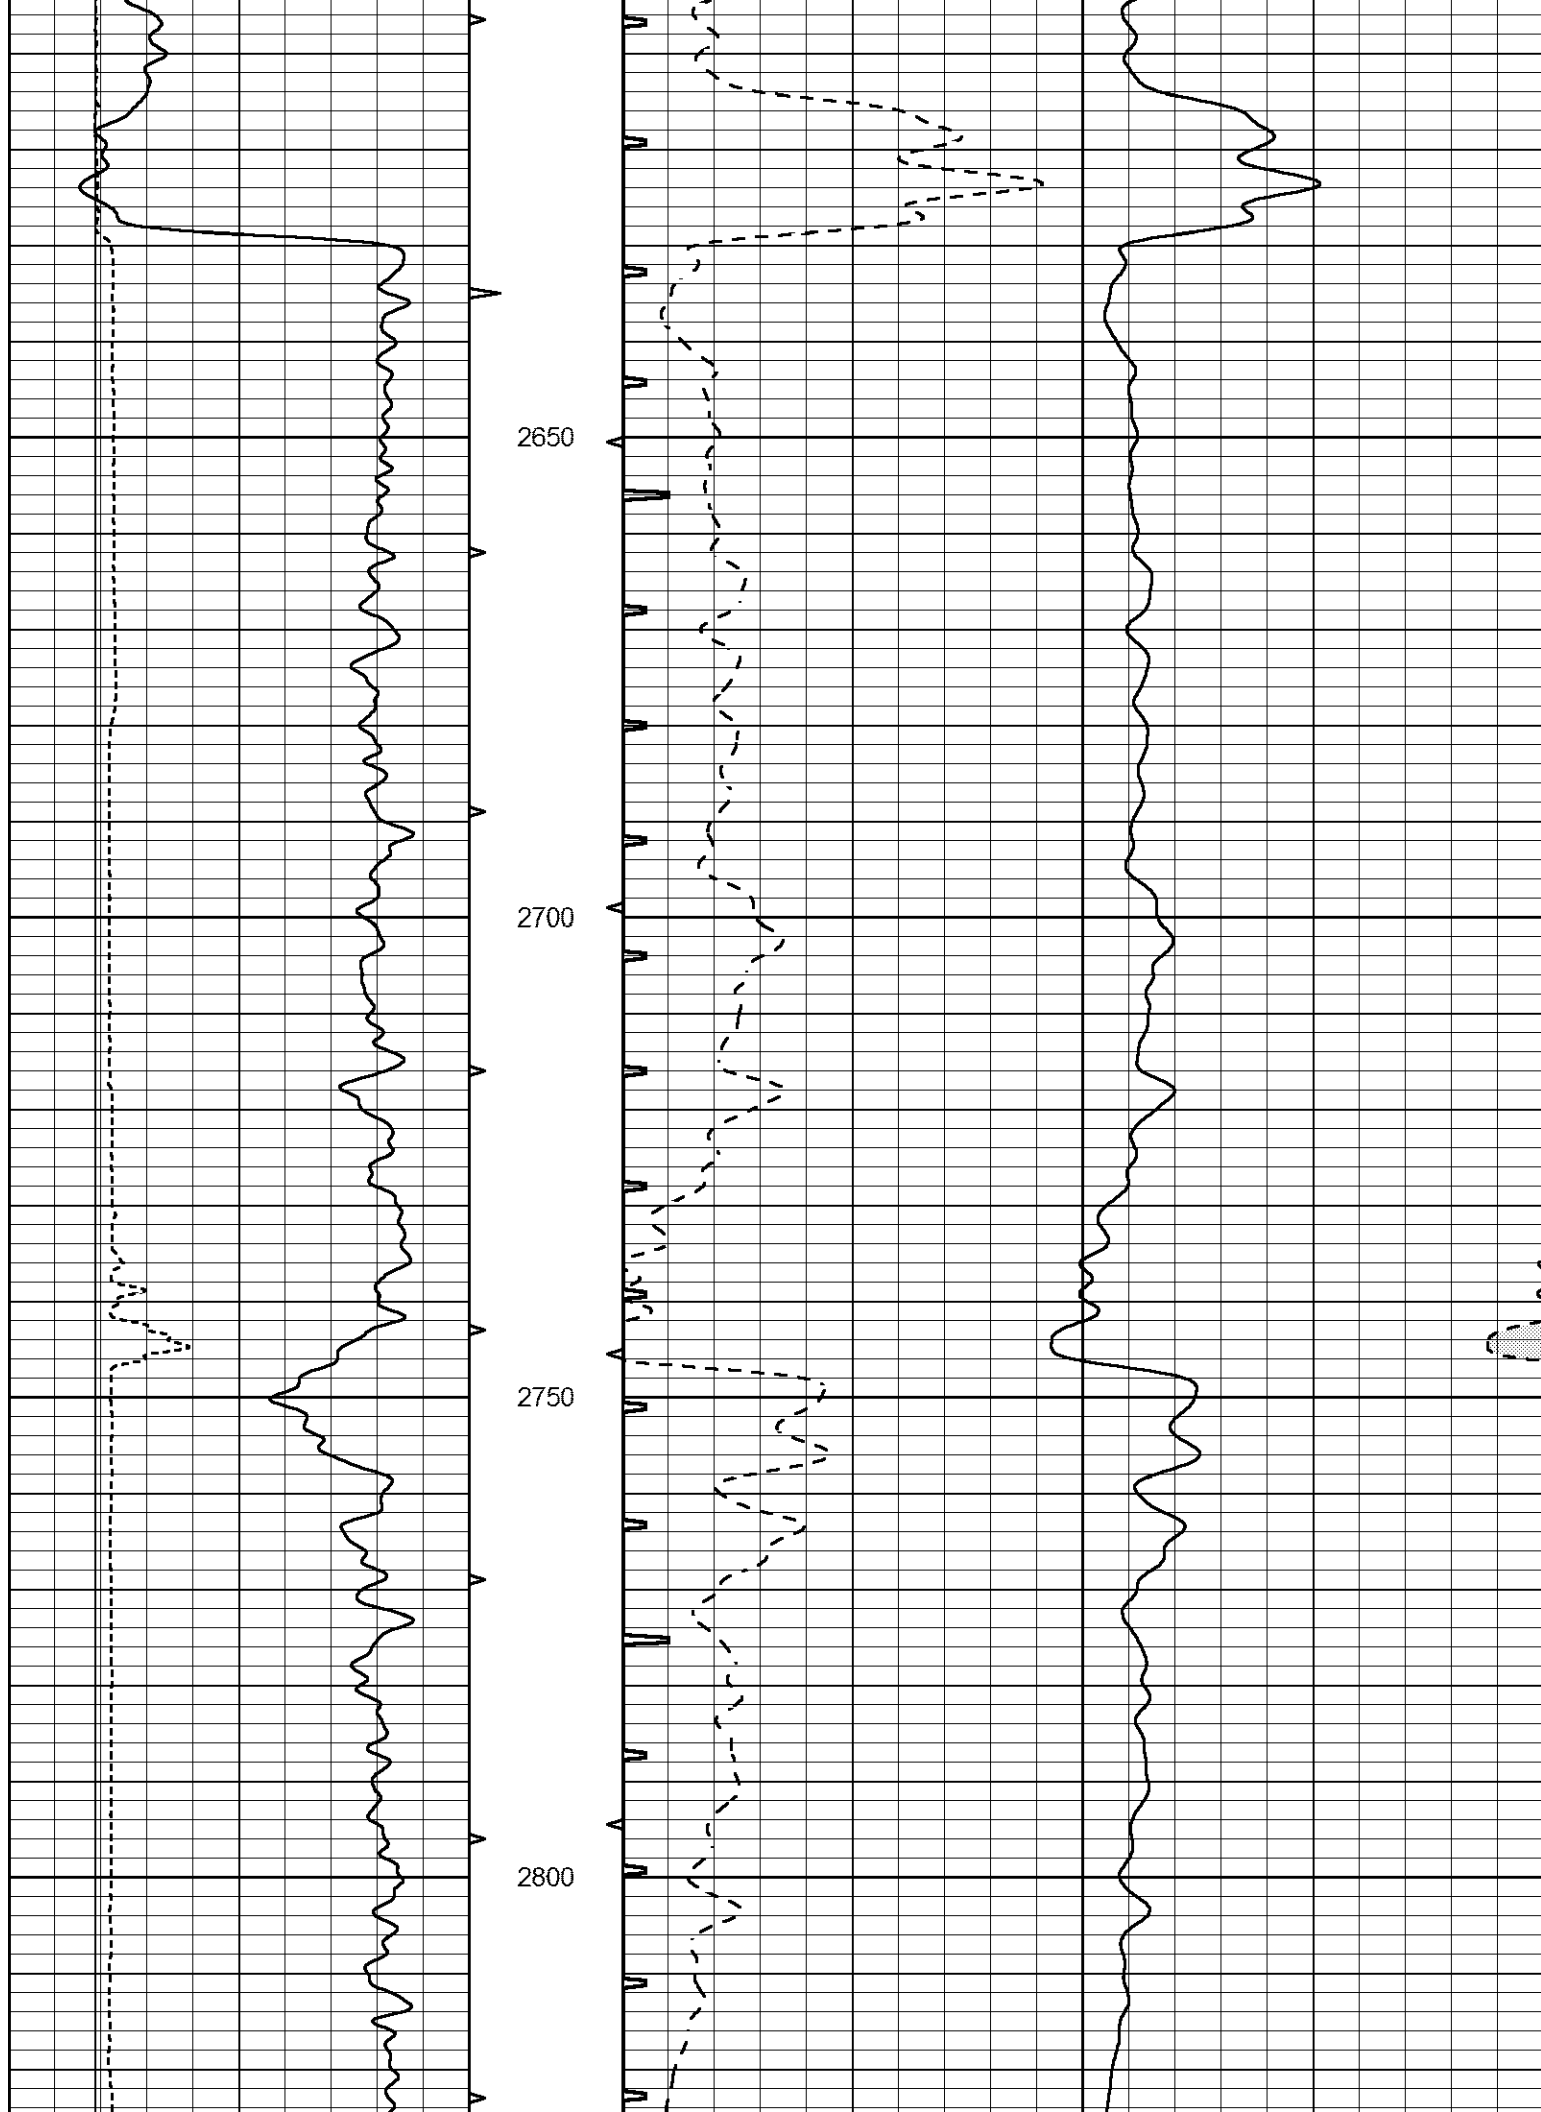


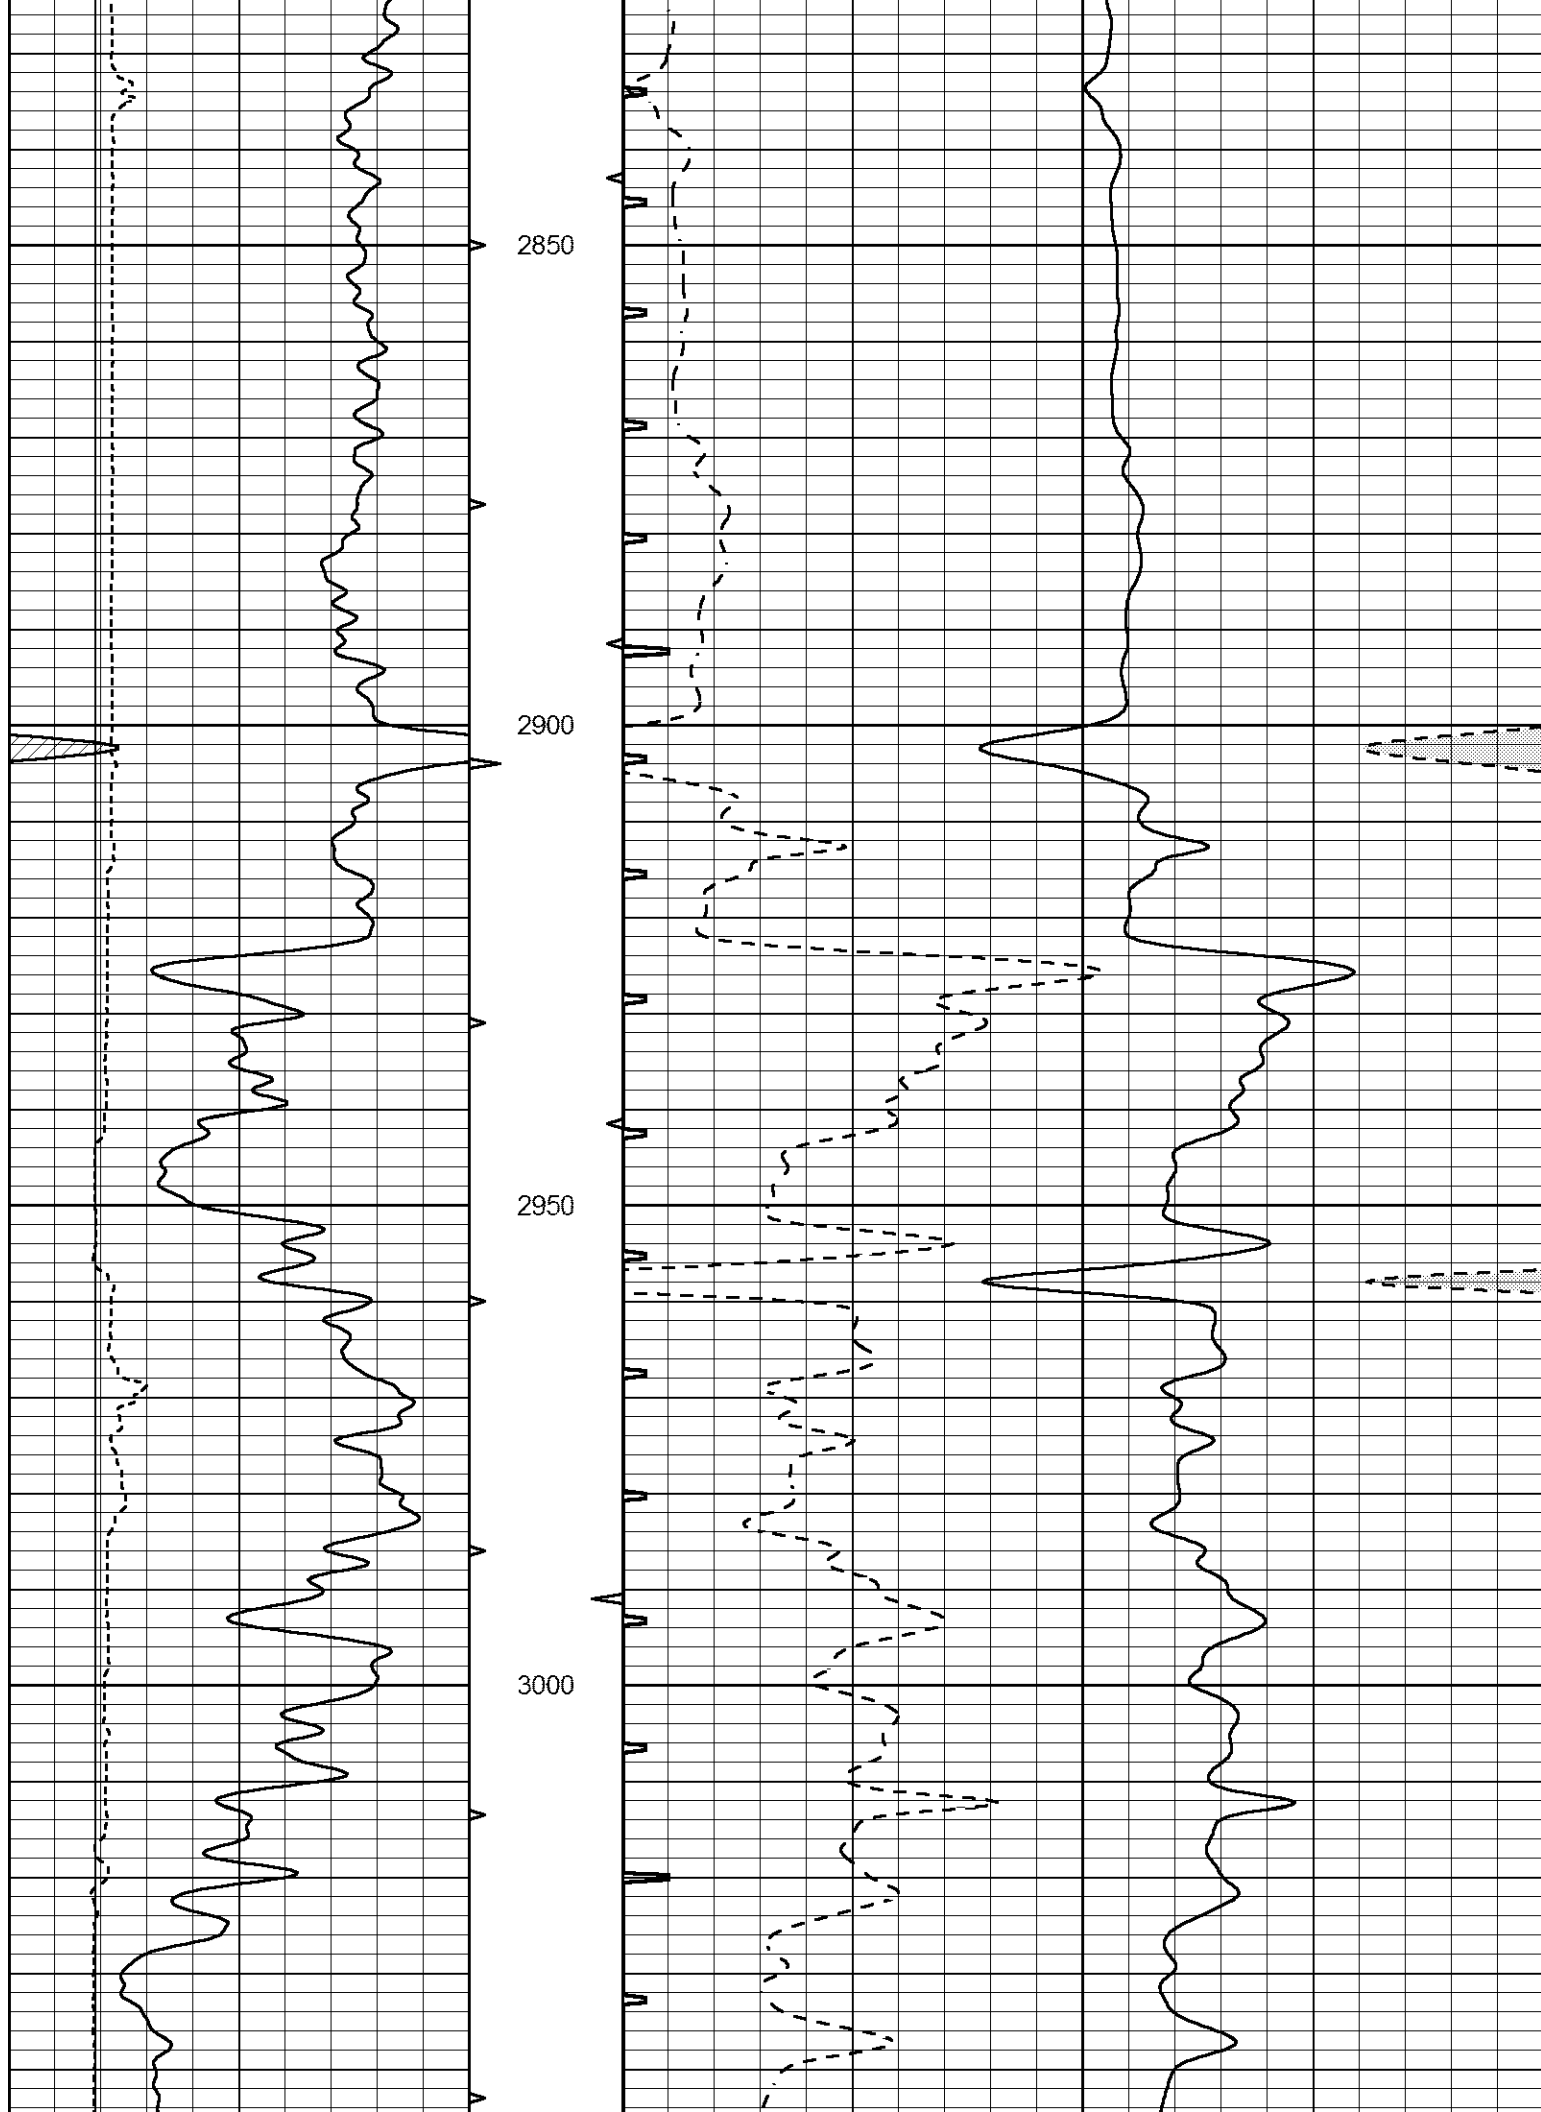

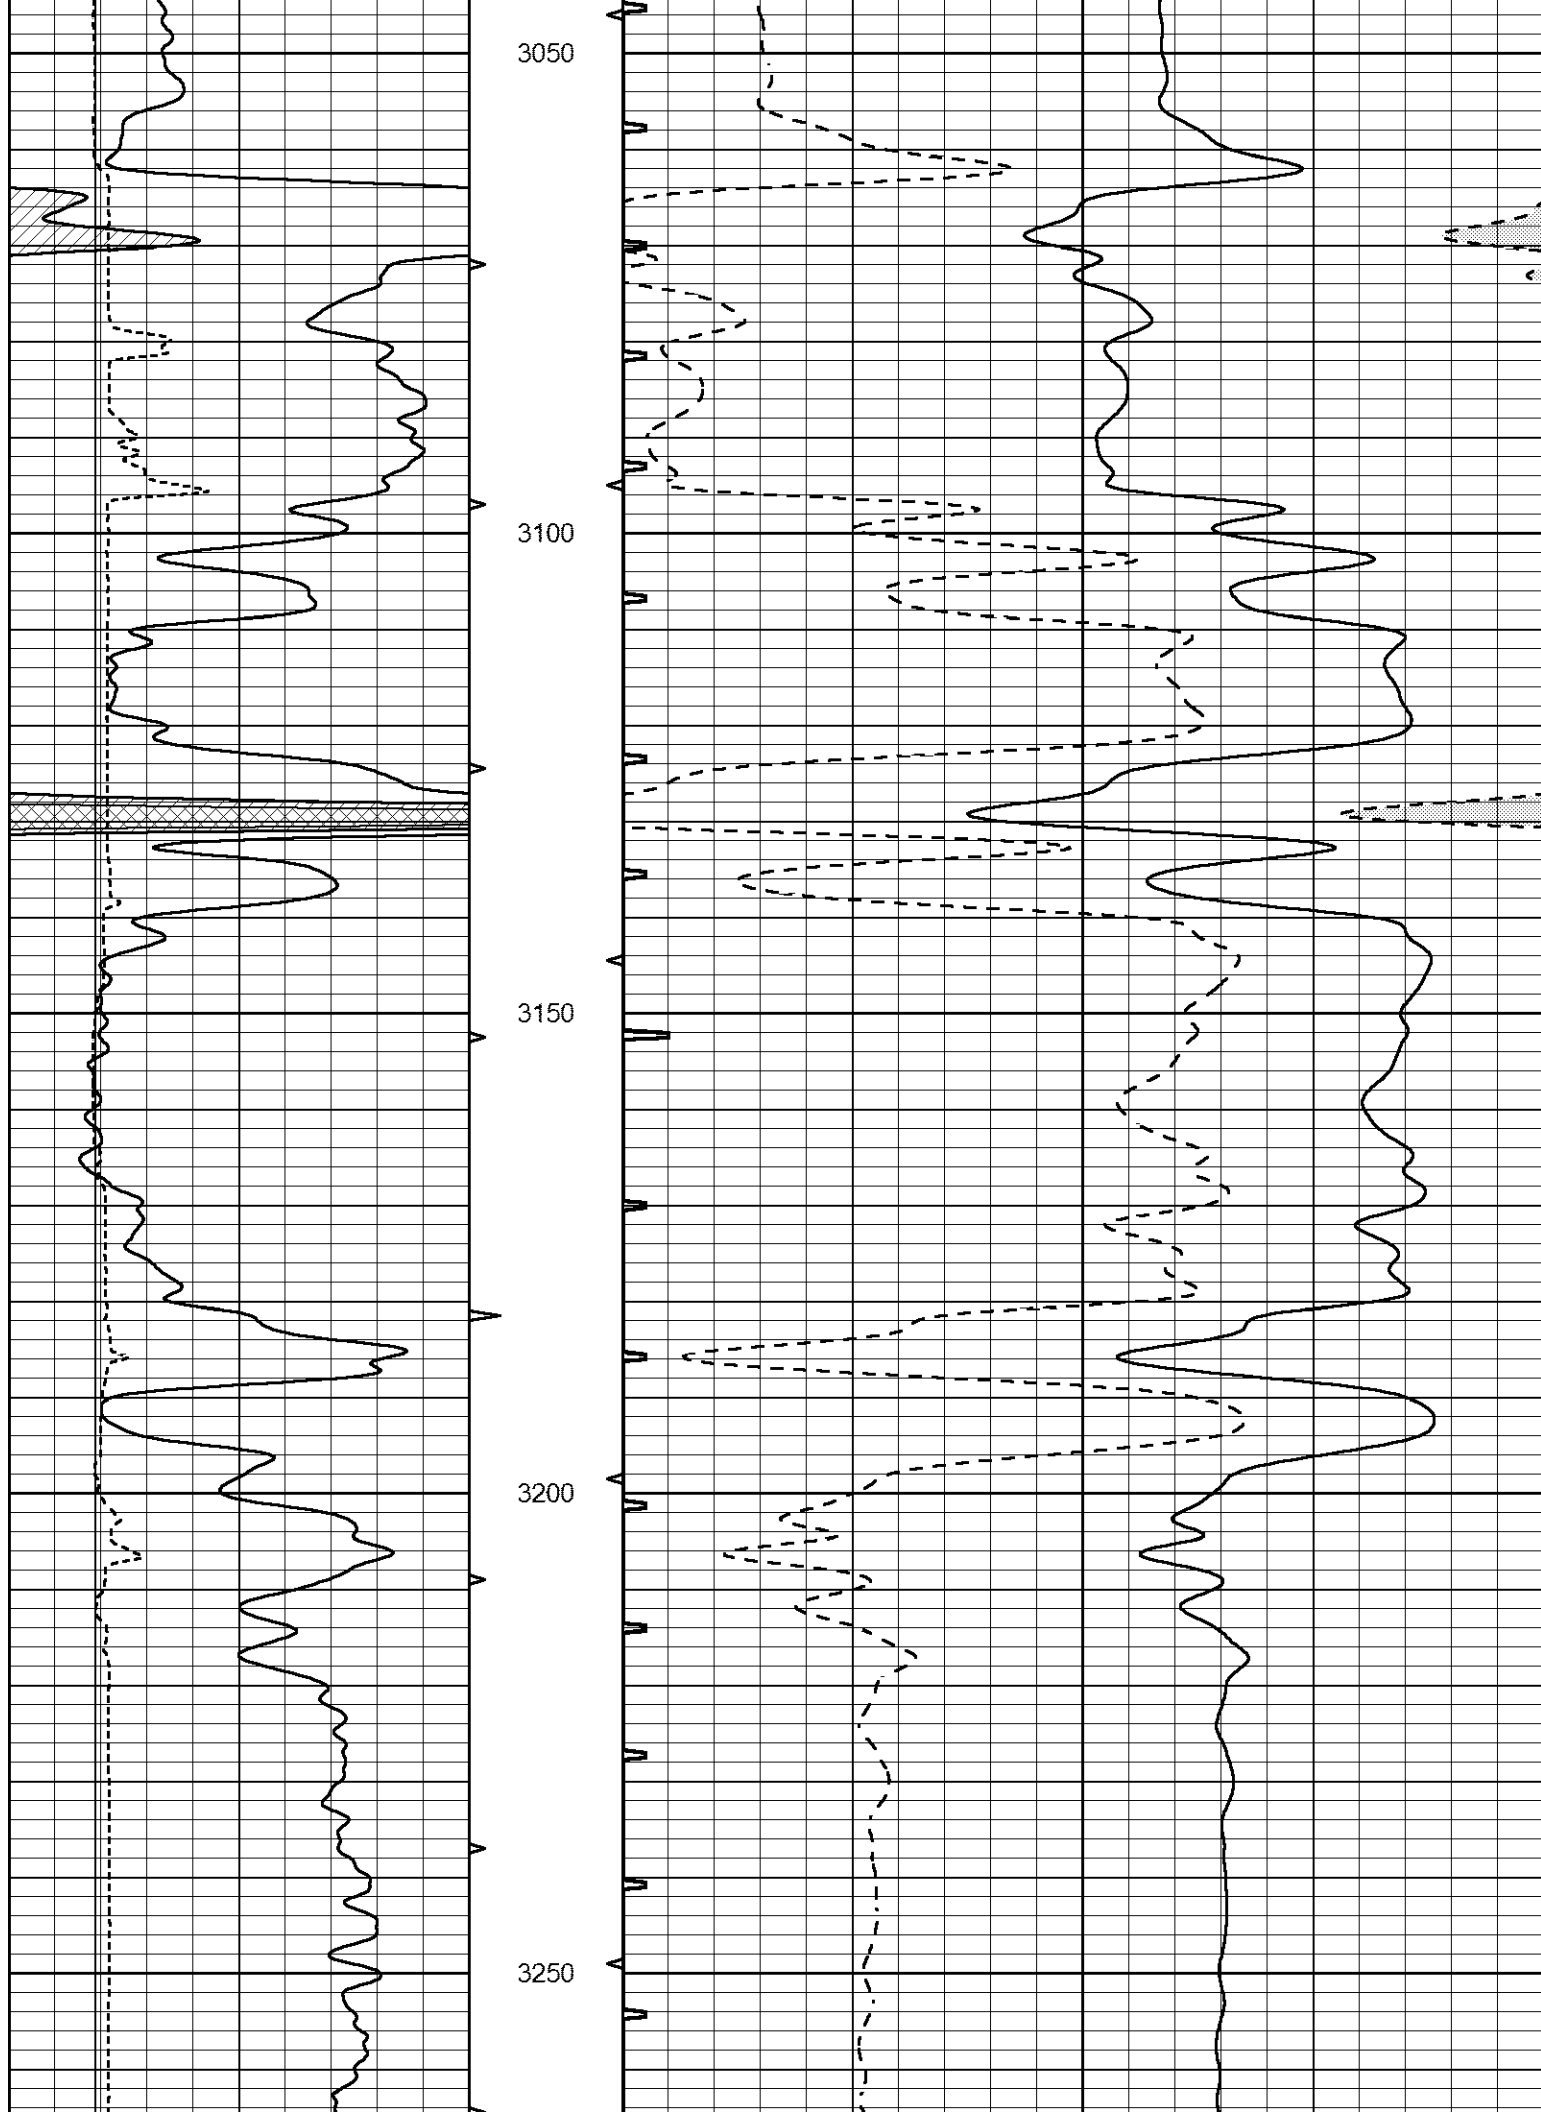

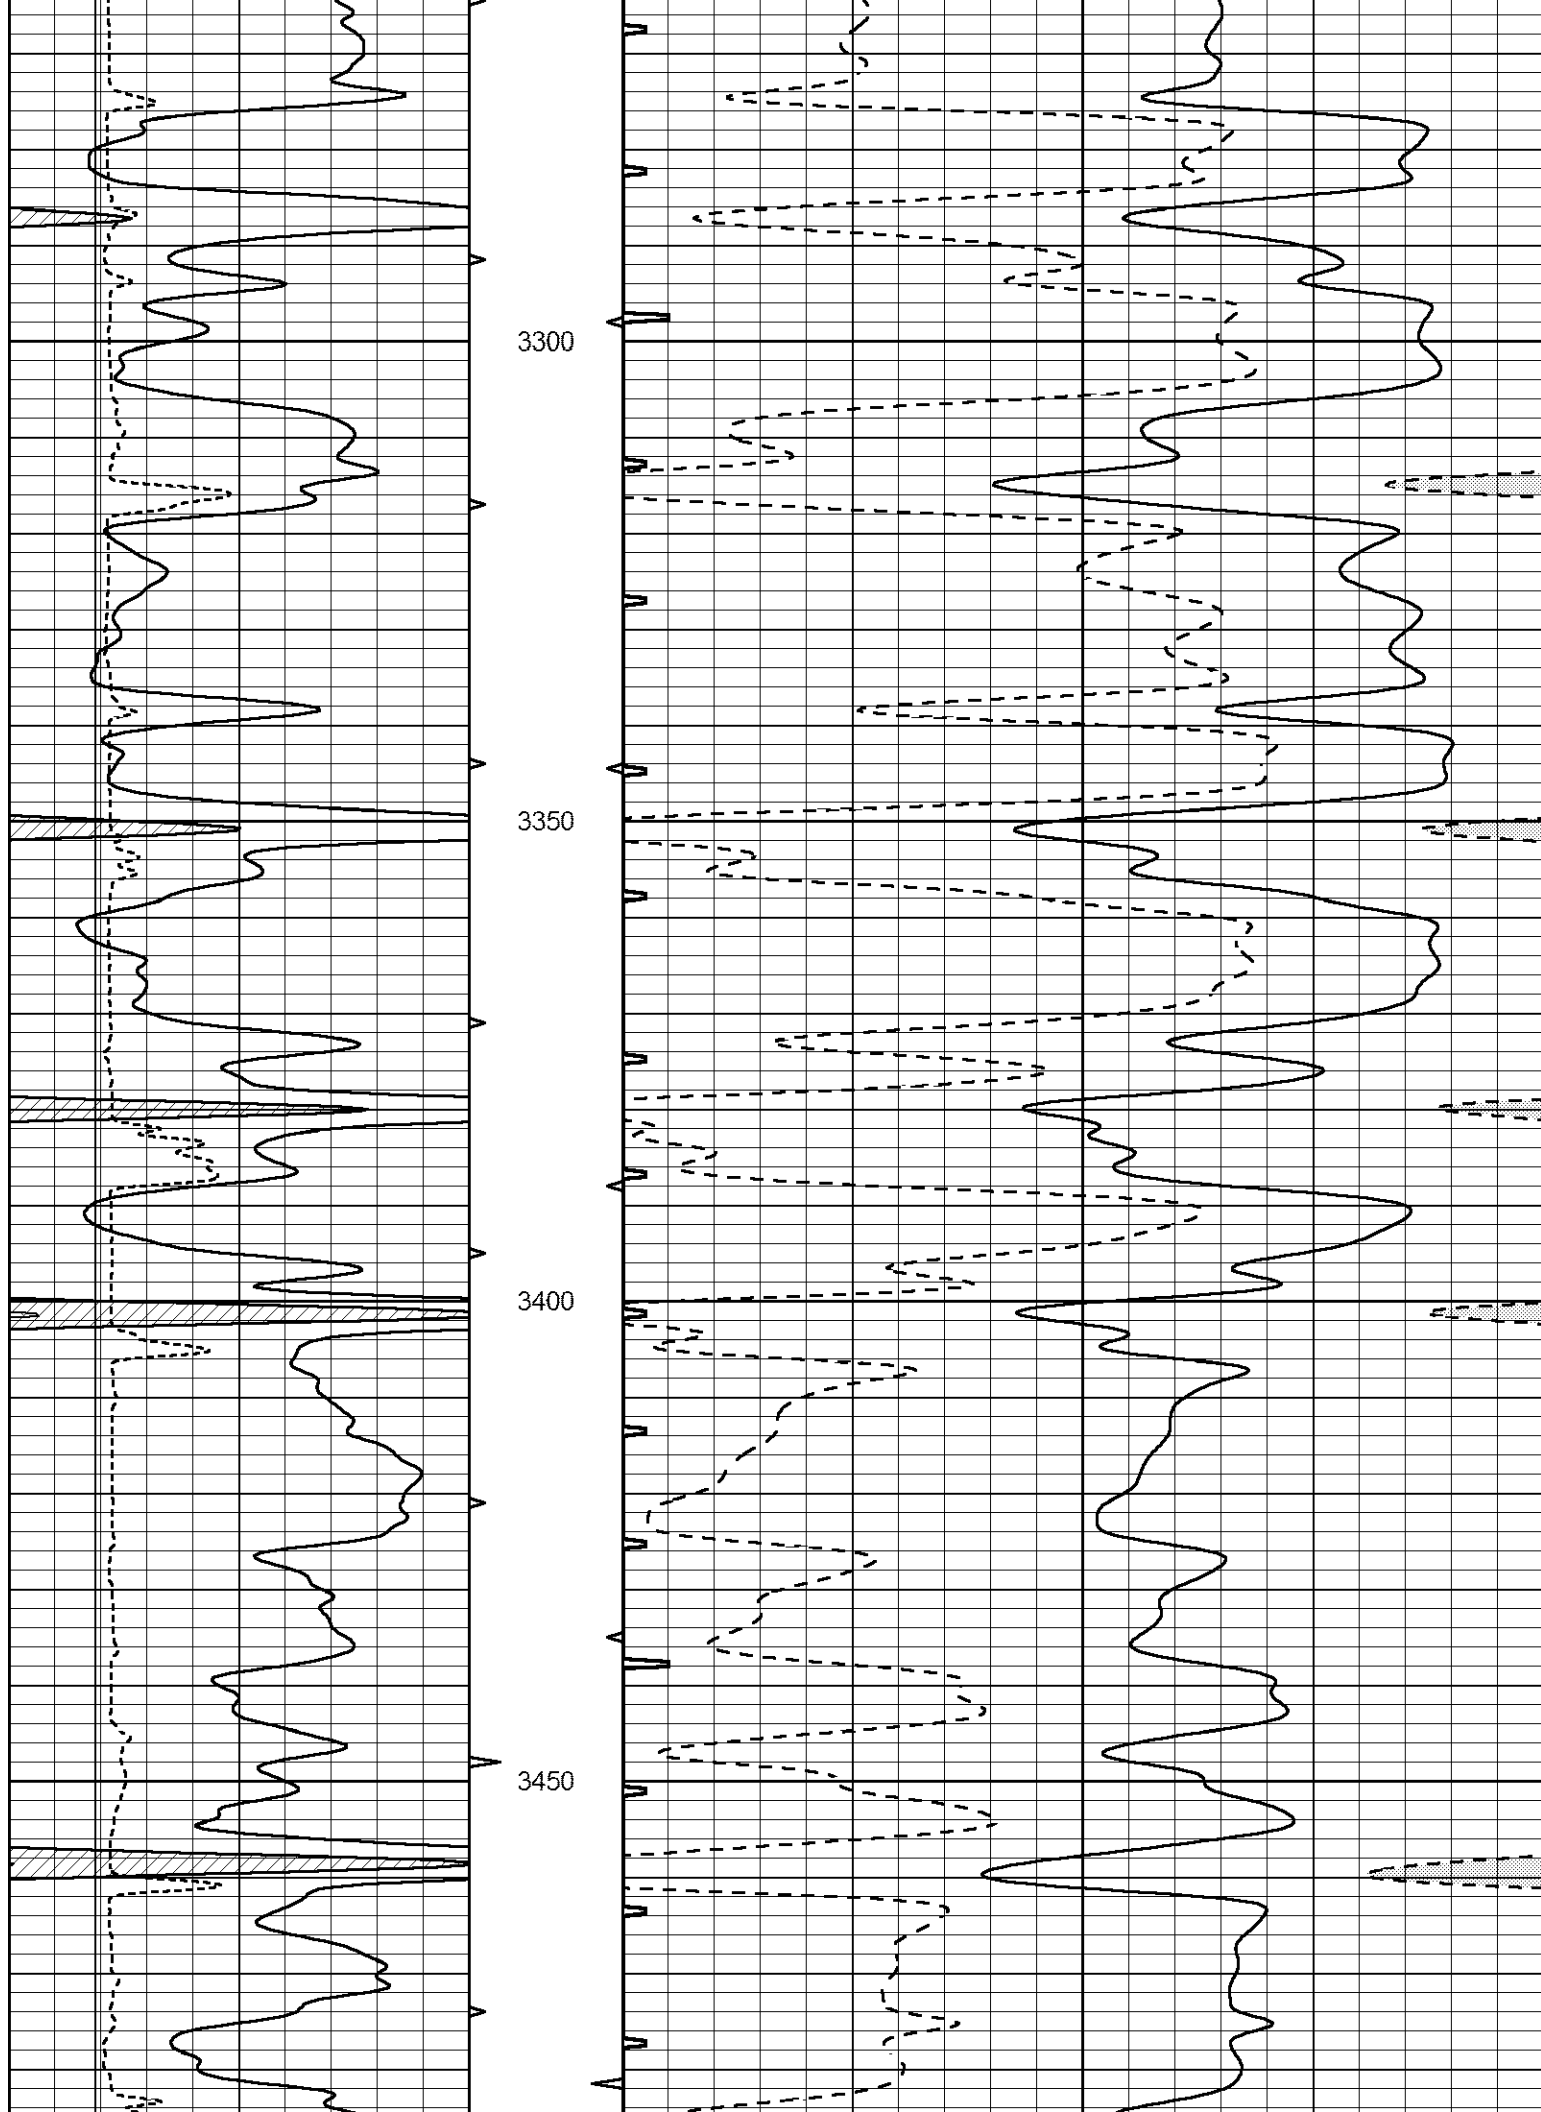



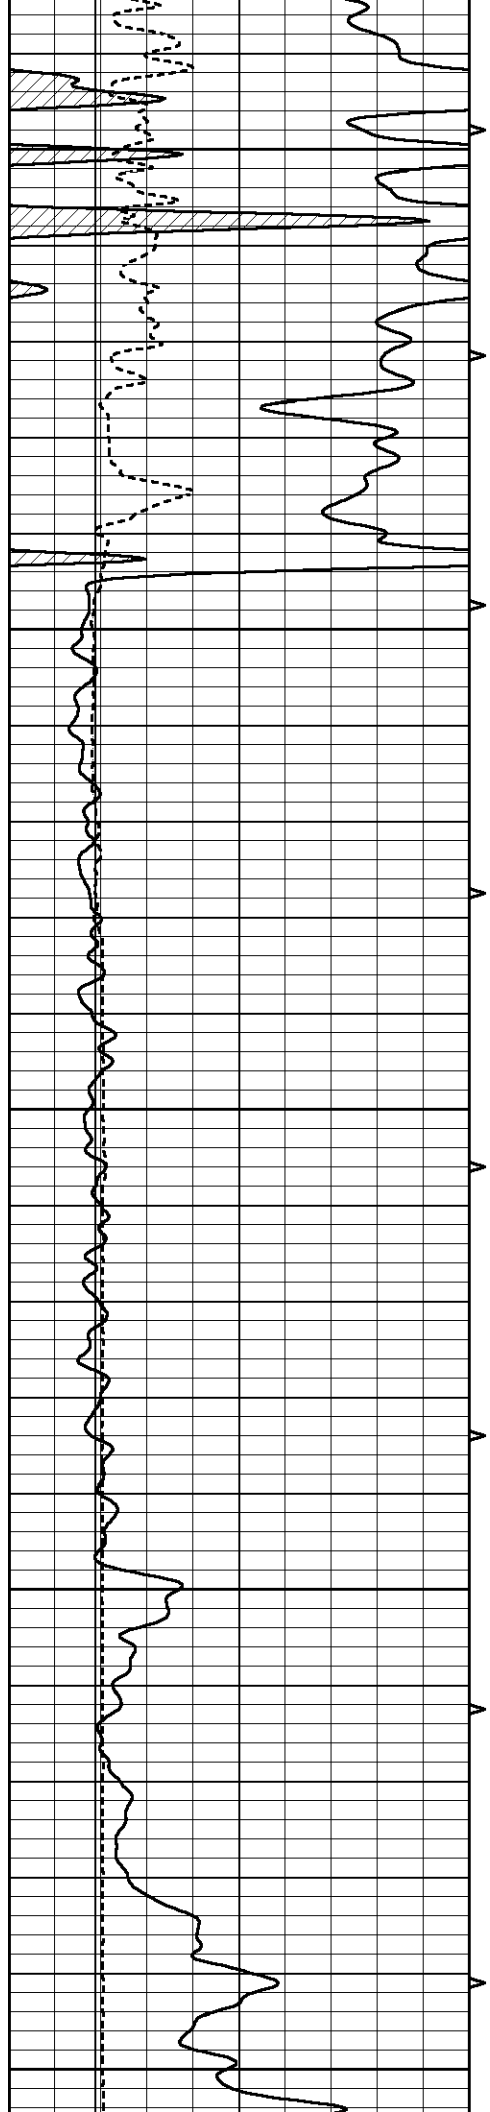


3500


3550



3600

3650

3700


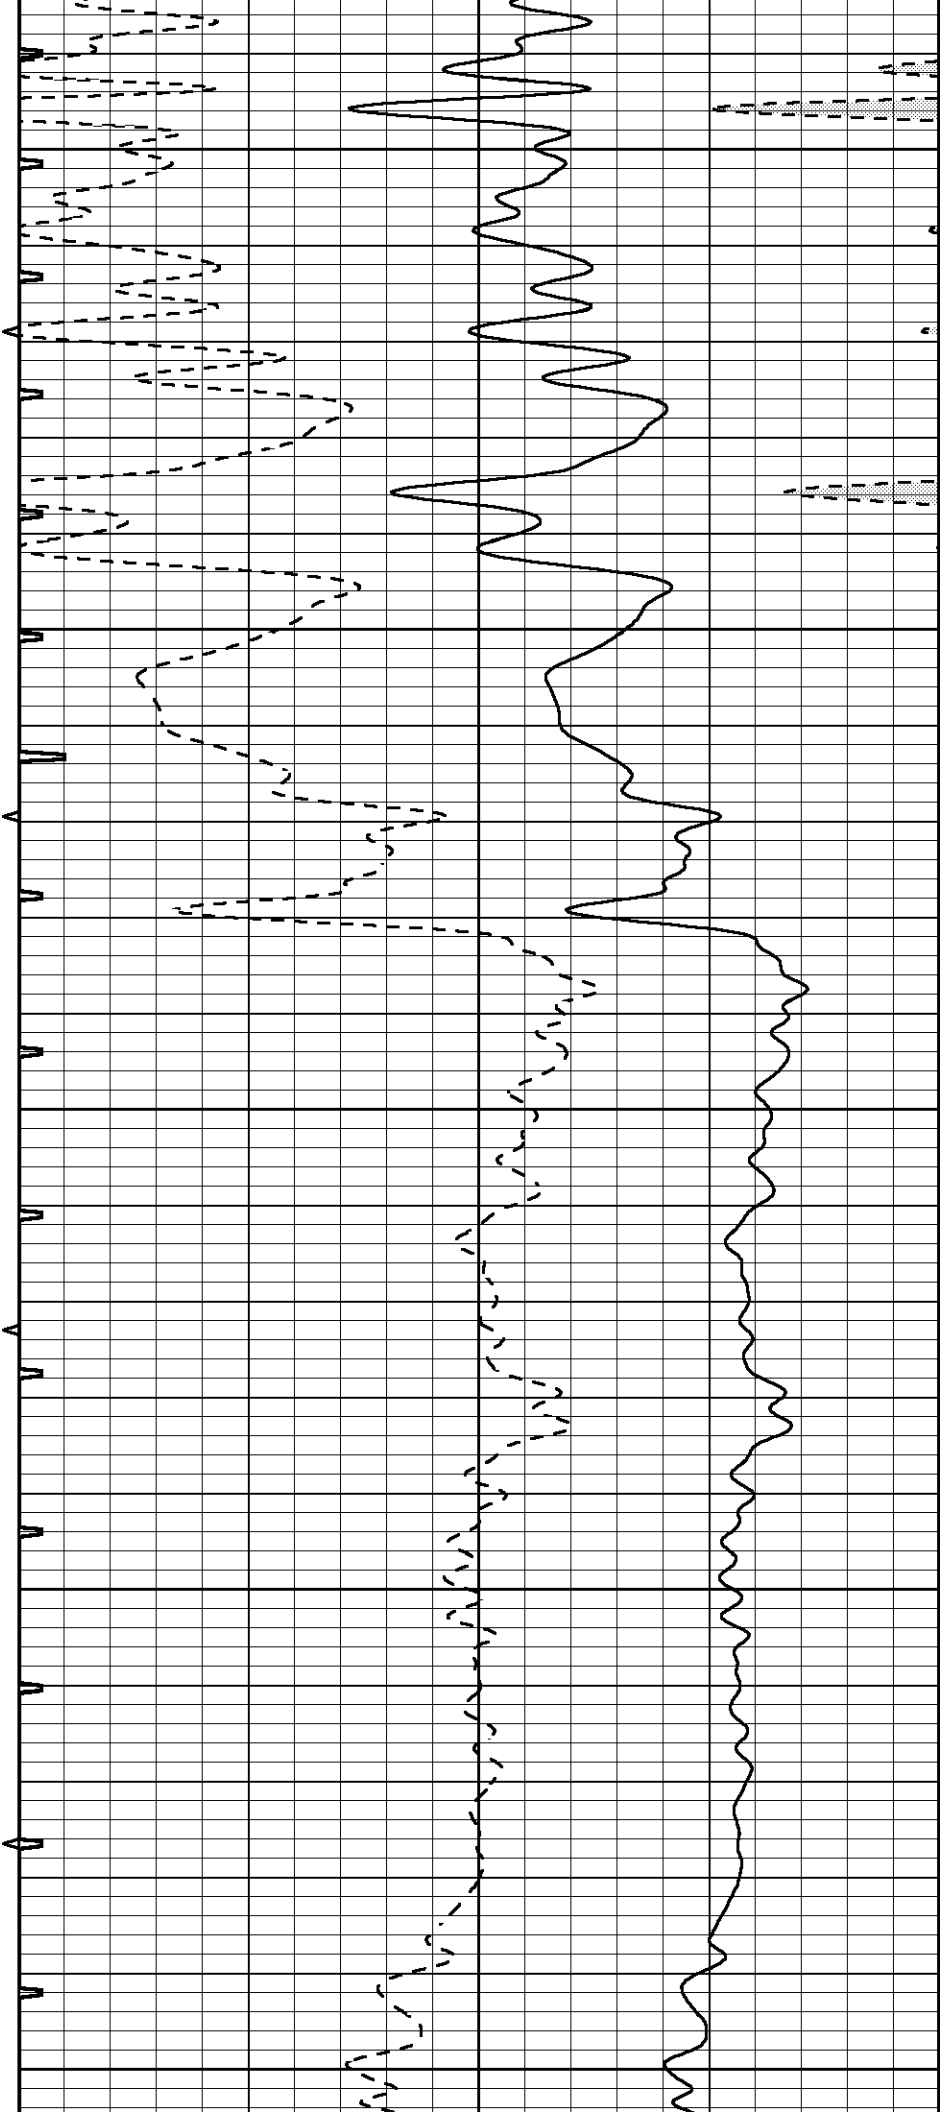


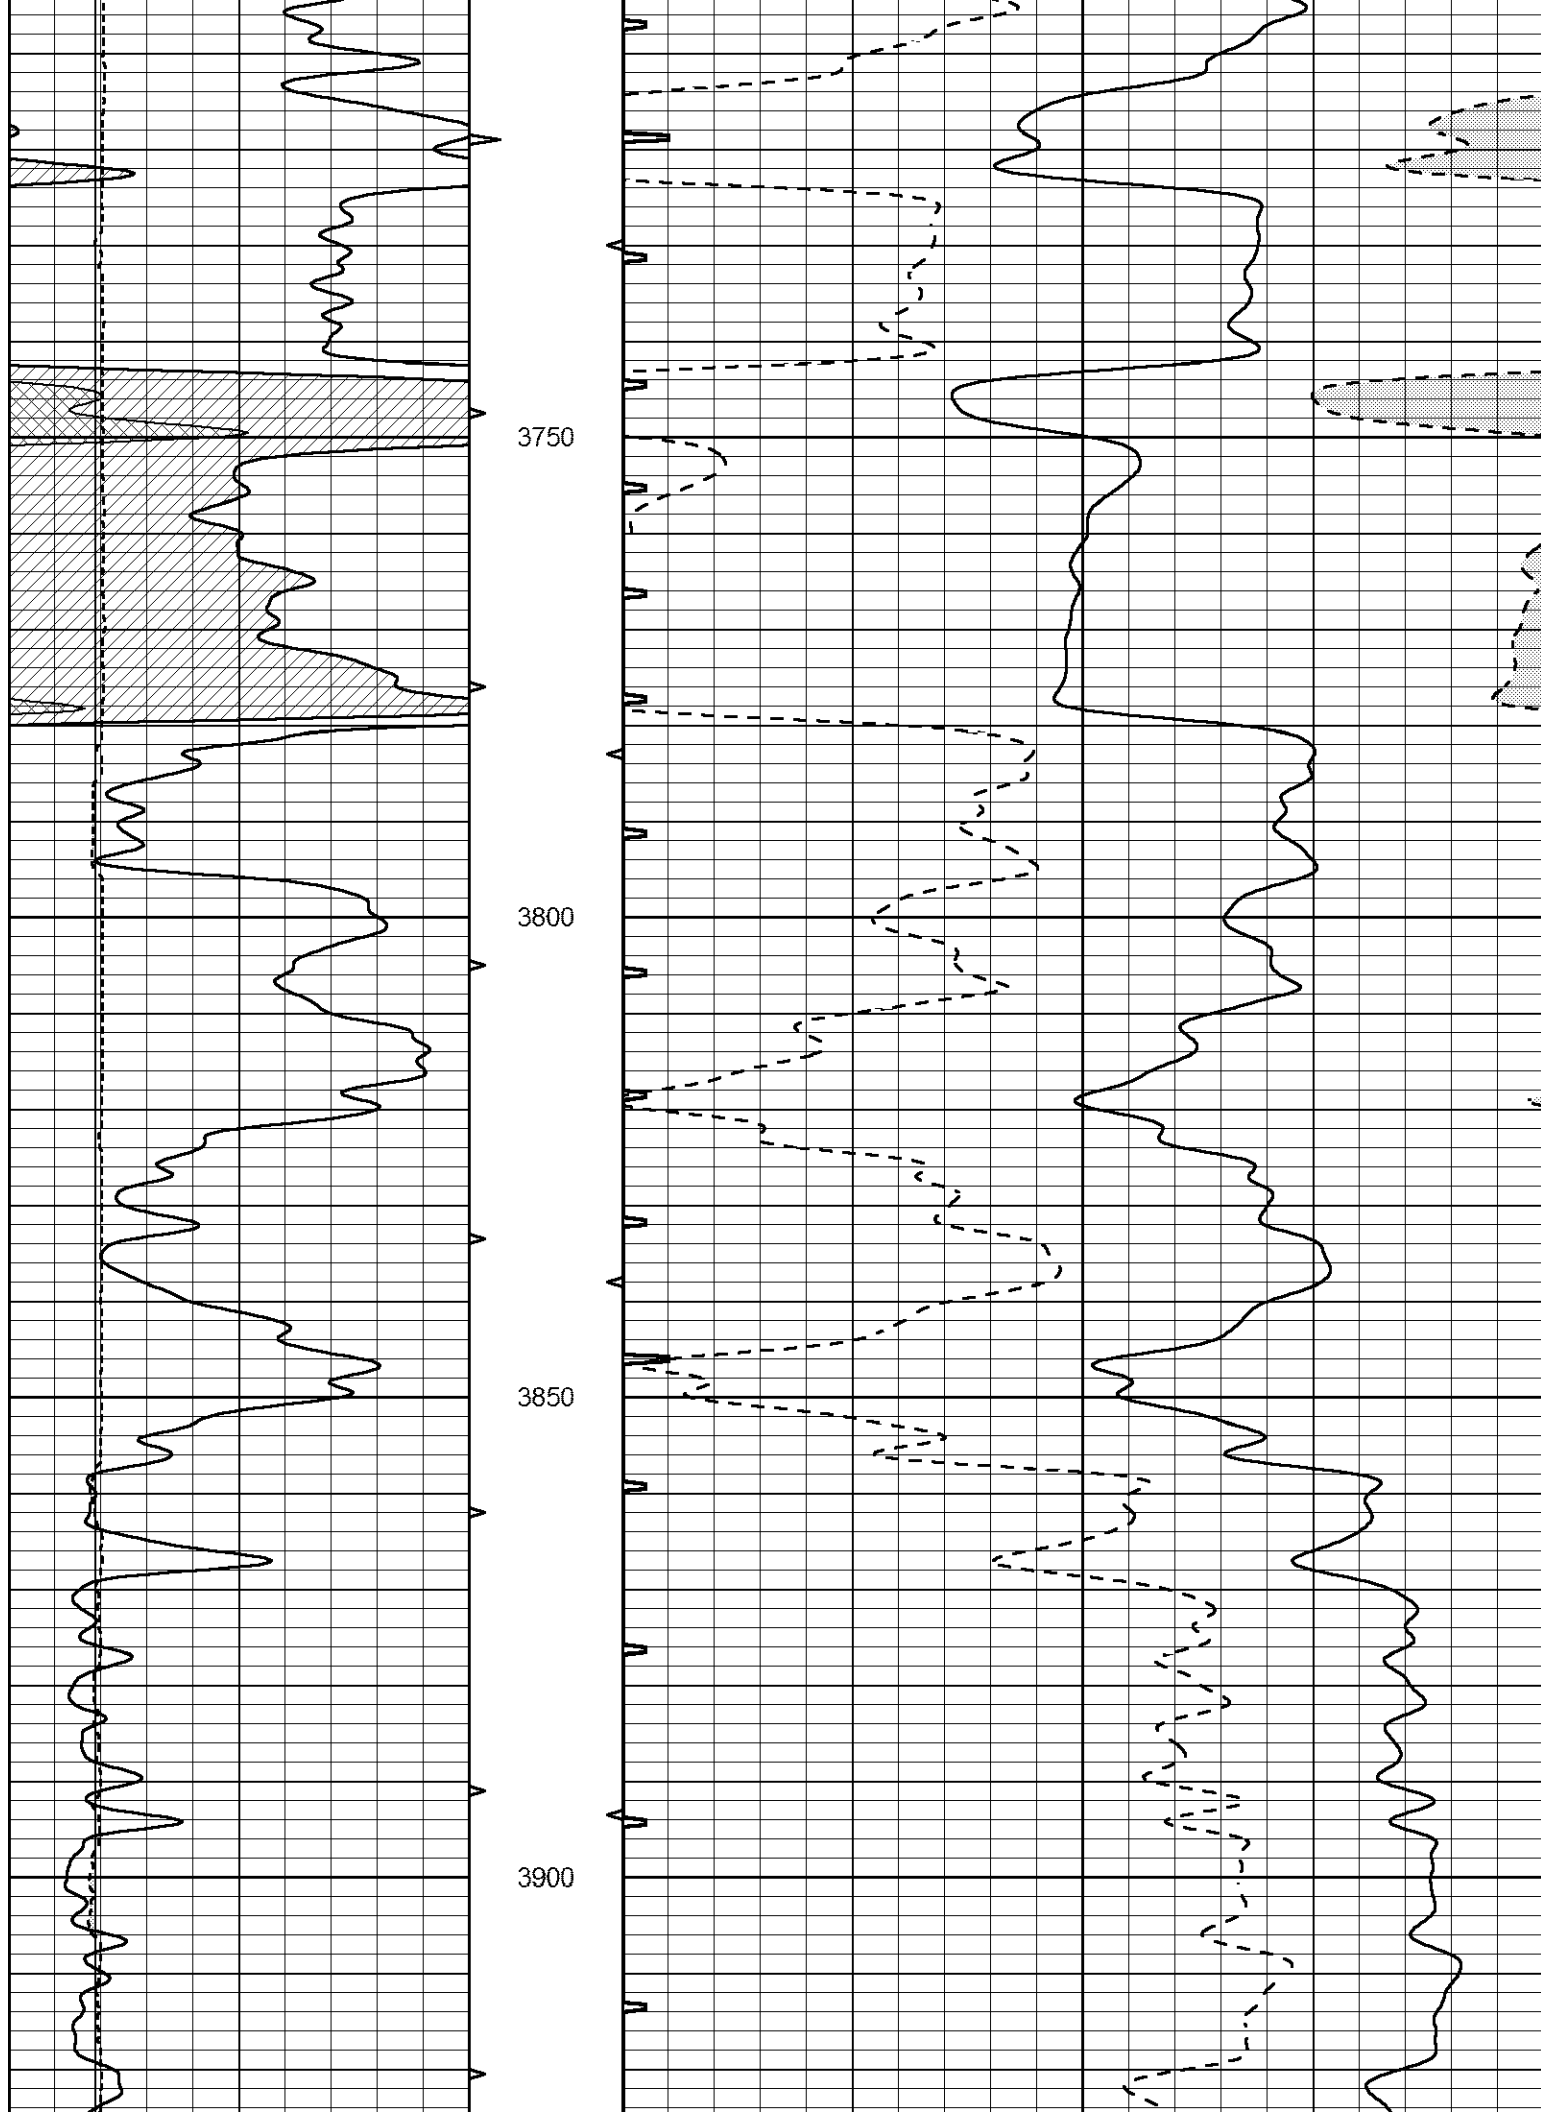


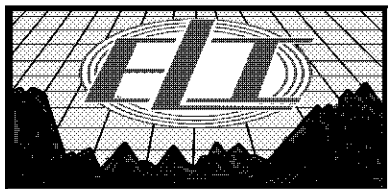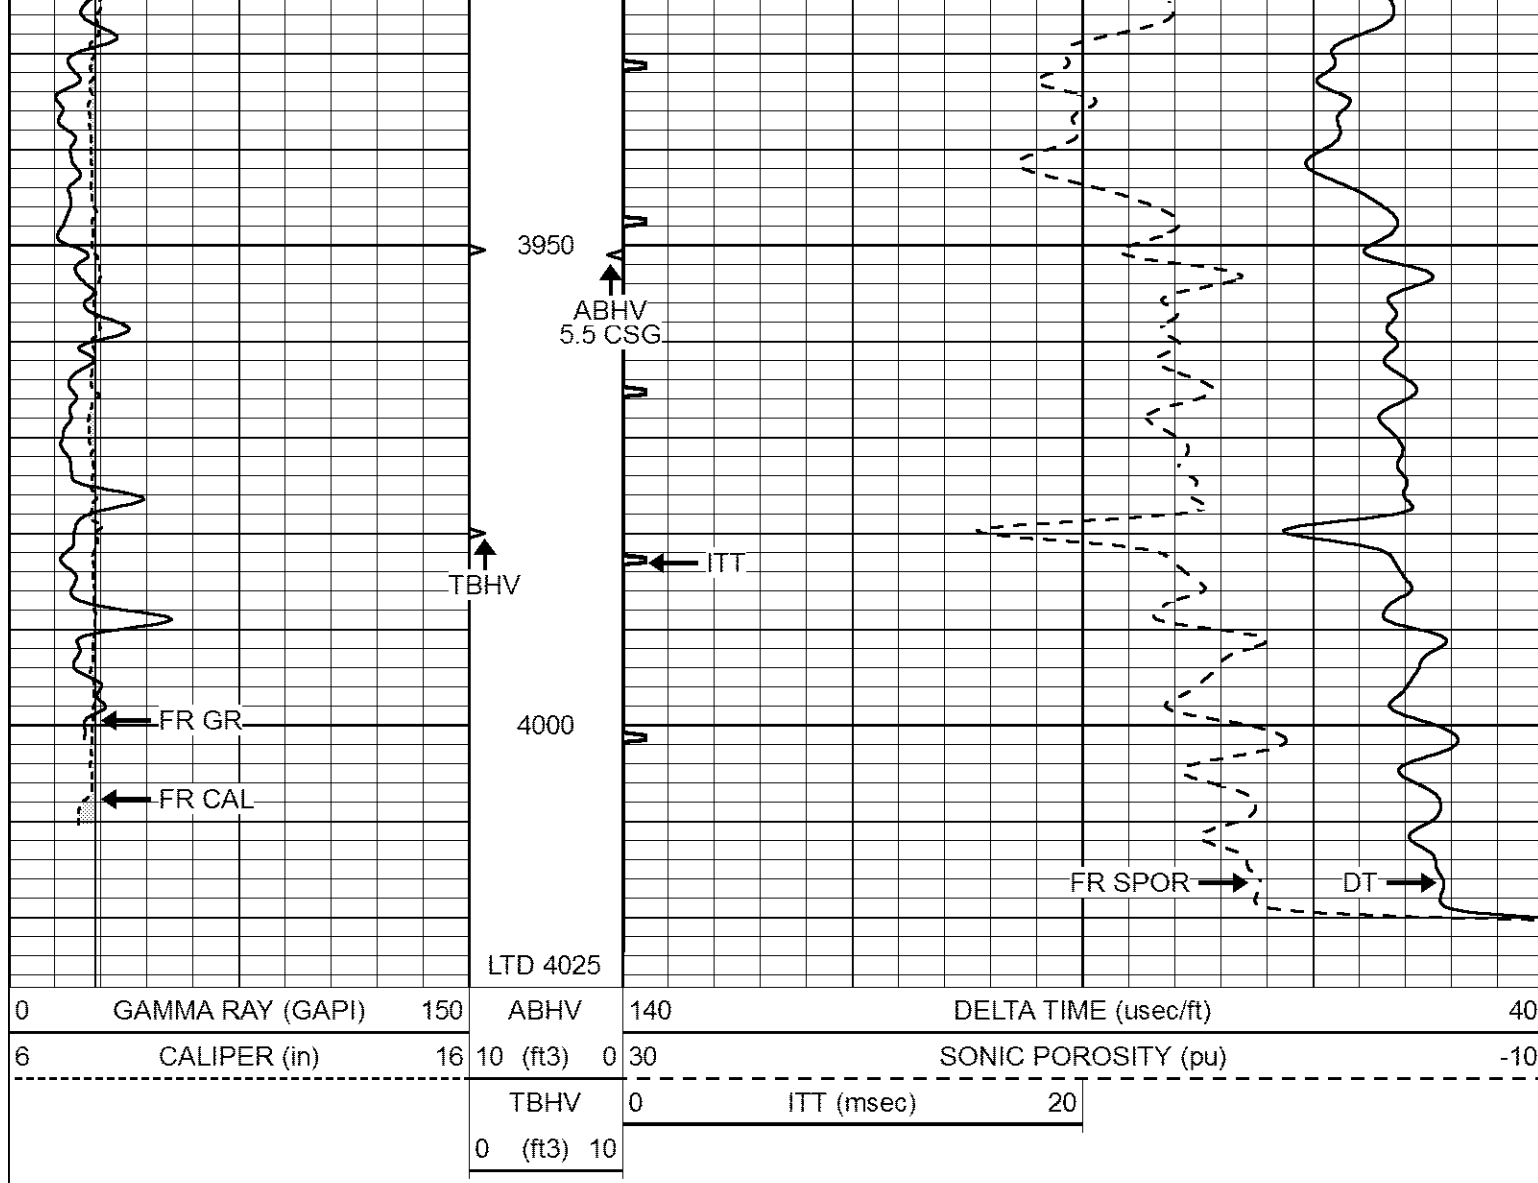

# REPEAT SECTION

Database File 6387pe.db  
 Dataset Pathname pass5.1  
 Presentation Format \_slt  
 Dataset Creation Sun Apr 17 06:17:36 2022  
 Charted by Depth in Feet scaled 1:240

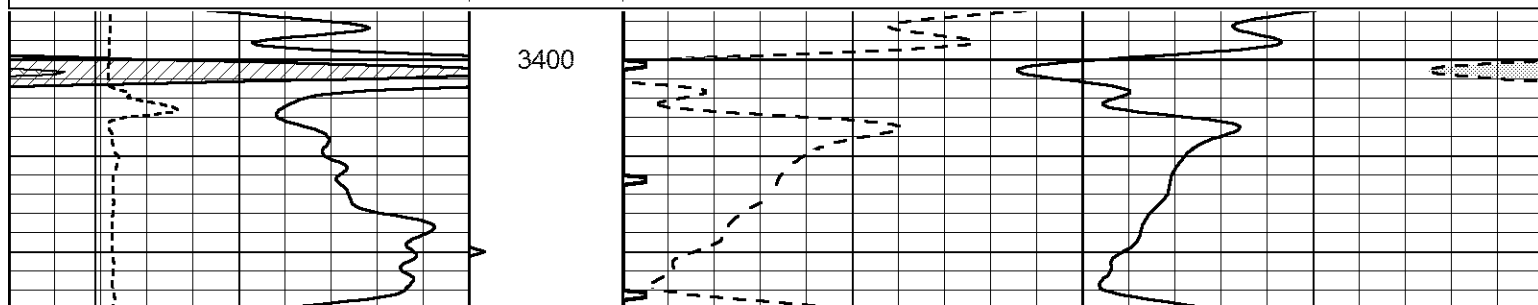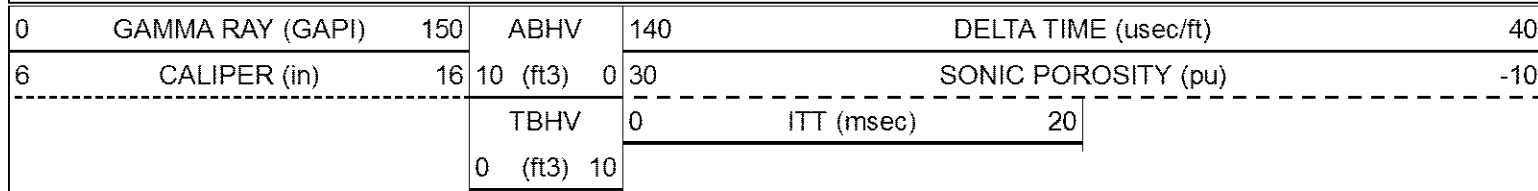

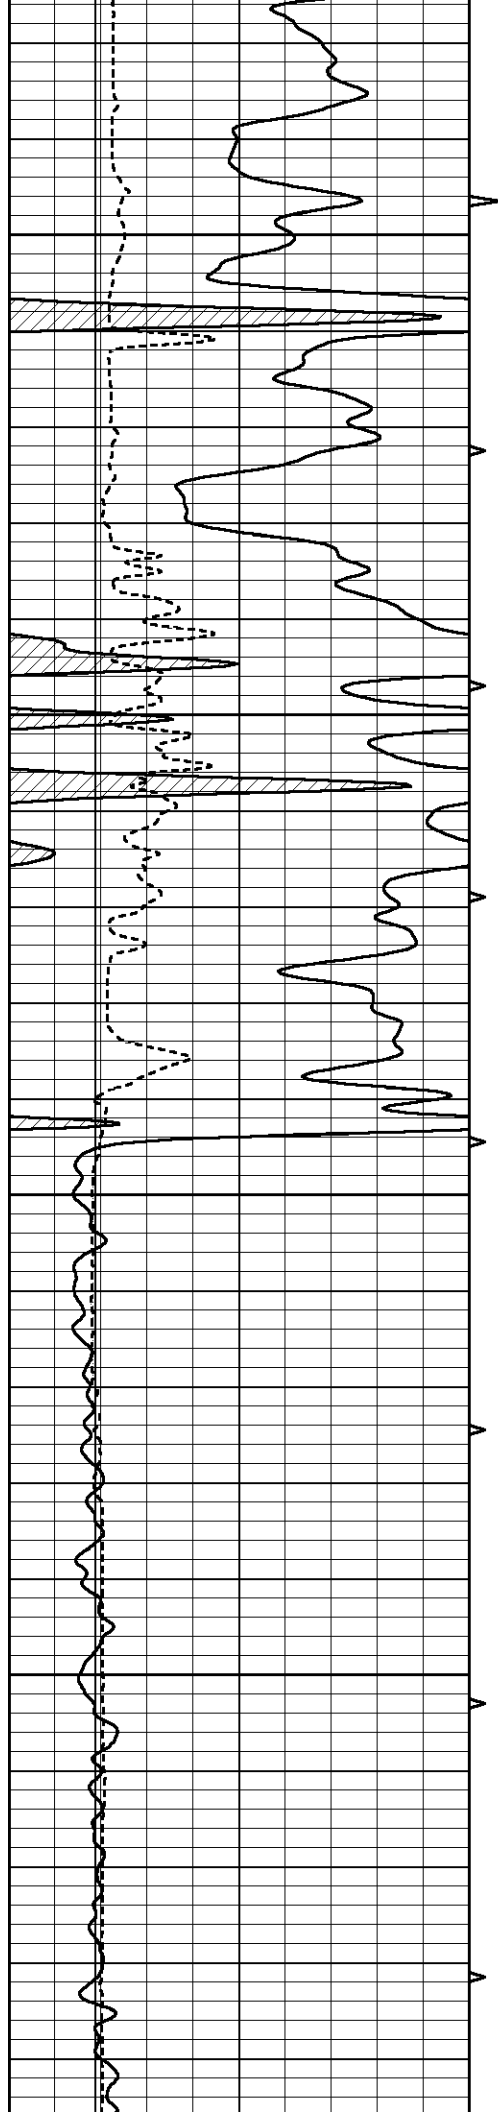

3450

3500

3550

3600

