



SONIC LOG

Company SHELBY RESOURCES, LLC.

Well WELLS TRUST #1-1

Field

County PAWNEE

State

KANSAS

Location:

API # : 15-145-21868-0000

890' FNL & 1200' FWL

SEC 1 TWP 20S RGE 20W

Permanent Datum GROUND LEVEL Elevation 2270
Log Measured From KELLY BUSHING 8' A.G.L
Drilling Measured From KELLY BUSHING

Other Services
CDL/CNL/PE
DIL/MEL

Elevation

K.B. 2278
D.F. 2276
G.L. 2270

Date 9/11/21

Run Number TWO

Depth Driller 4415

Depth Logger 4416

Bottom Logged Interval 4406

Top Log Interval 00

Casing Driller 8 5/8" @ 1434

Casing Logger 1434

Bit Size 7 7/8

Type Fluid in Hole CHEMICAL MUD

Density / Viscosity 9.3/54

pH / Fluid Loss 10.5/9.2

Source of Sample FLOWLINE

Rm @ Meas. Temp .65 @ 90F

Rmf @ Meas. Temp .48 @ 90F

Rmc @ Meas. Temp .78 @ 90F

Source of Rmf / Rmc MEASUREMENT

Rm @ BHT .48 @ 120F

Time Circulation Stopped 2 HOURS

Time Logger on Bottom

Maximum Recorded Temperature 120F

Equipment Number 3802

Location HAYS, KANSAS

Recorded By JASON CAPELLUCCI

Witnessed By JEREMY SCHWARTZ

<<< Fold Here >>>

All interpretations are opinions based on inferences from electrical or other measurements and we cannot and do not guarantee the accuracy or correctness of any interpretation, and we shall not, except in the case of gross or willful negligence on our part, be liable or responsible for any loss, costs, damages, or expenses incurred or sustained by anyone resulting from any interpretation made by any of our officers, agents or employees. These interpretations are also subject to our general terms and conditions set out in our current Price Schedule.

Comments


THANK YOU FOR USING ELI WIRELINE SERVICES, HAYS, KS. (785) 628-6395
DIRECTIONS
RUSH CENTER, KS. - SOUTH TO RD. X - 9 WEST TO RD. 160 - 1 SOUTH
3/4 WEST - SOUTH INTO




MAIN SECTION

Database File	5852pe.db
Dataset Pathname	pass7.2
Presentation Format	_slt
Dataset Creation	Sat Sep 11 19:32:11 2021
Charted by	Depth in Feet scaled 1:240

0	GAMMA RAY (GAPI)	150	ABHV	140	DELTA TIME (usec/ft)	40
6	CALIPER (in)	16	10 (ft3) 0	30	SONIC POROSITY (pu)	-10
			TBHV	0	ITT (msec)	20
			0 (ft3) 10			

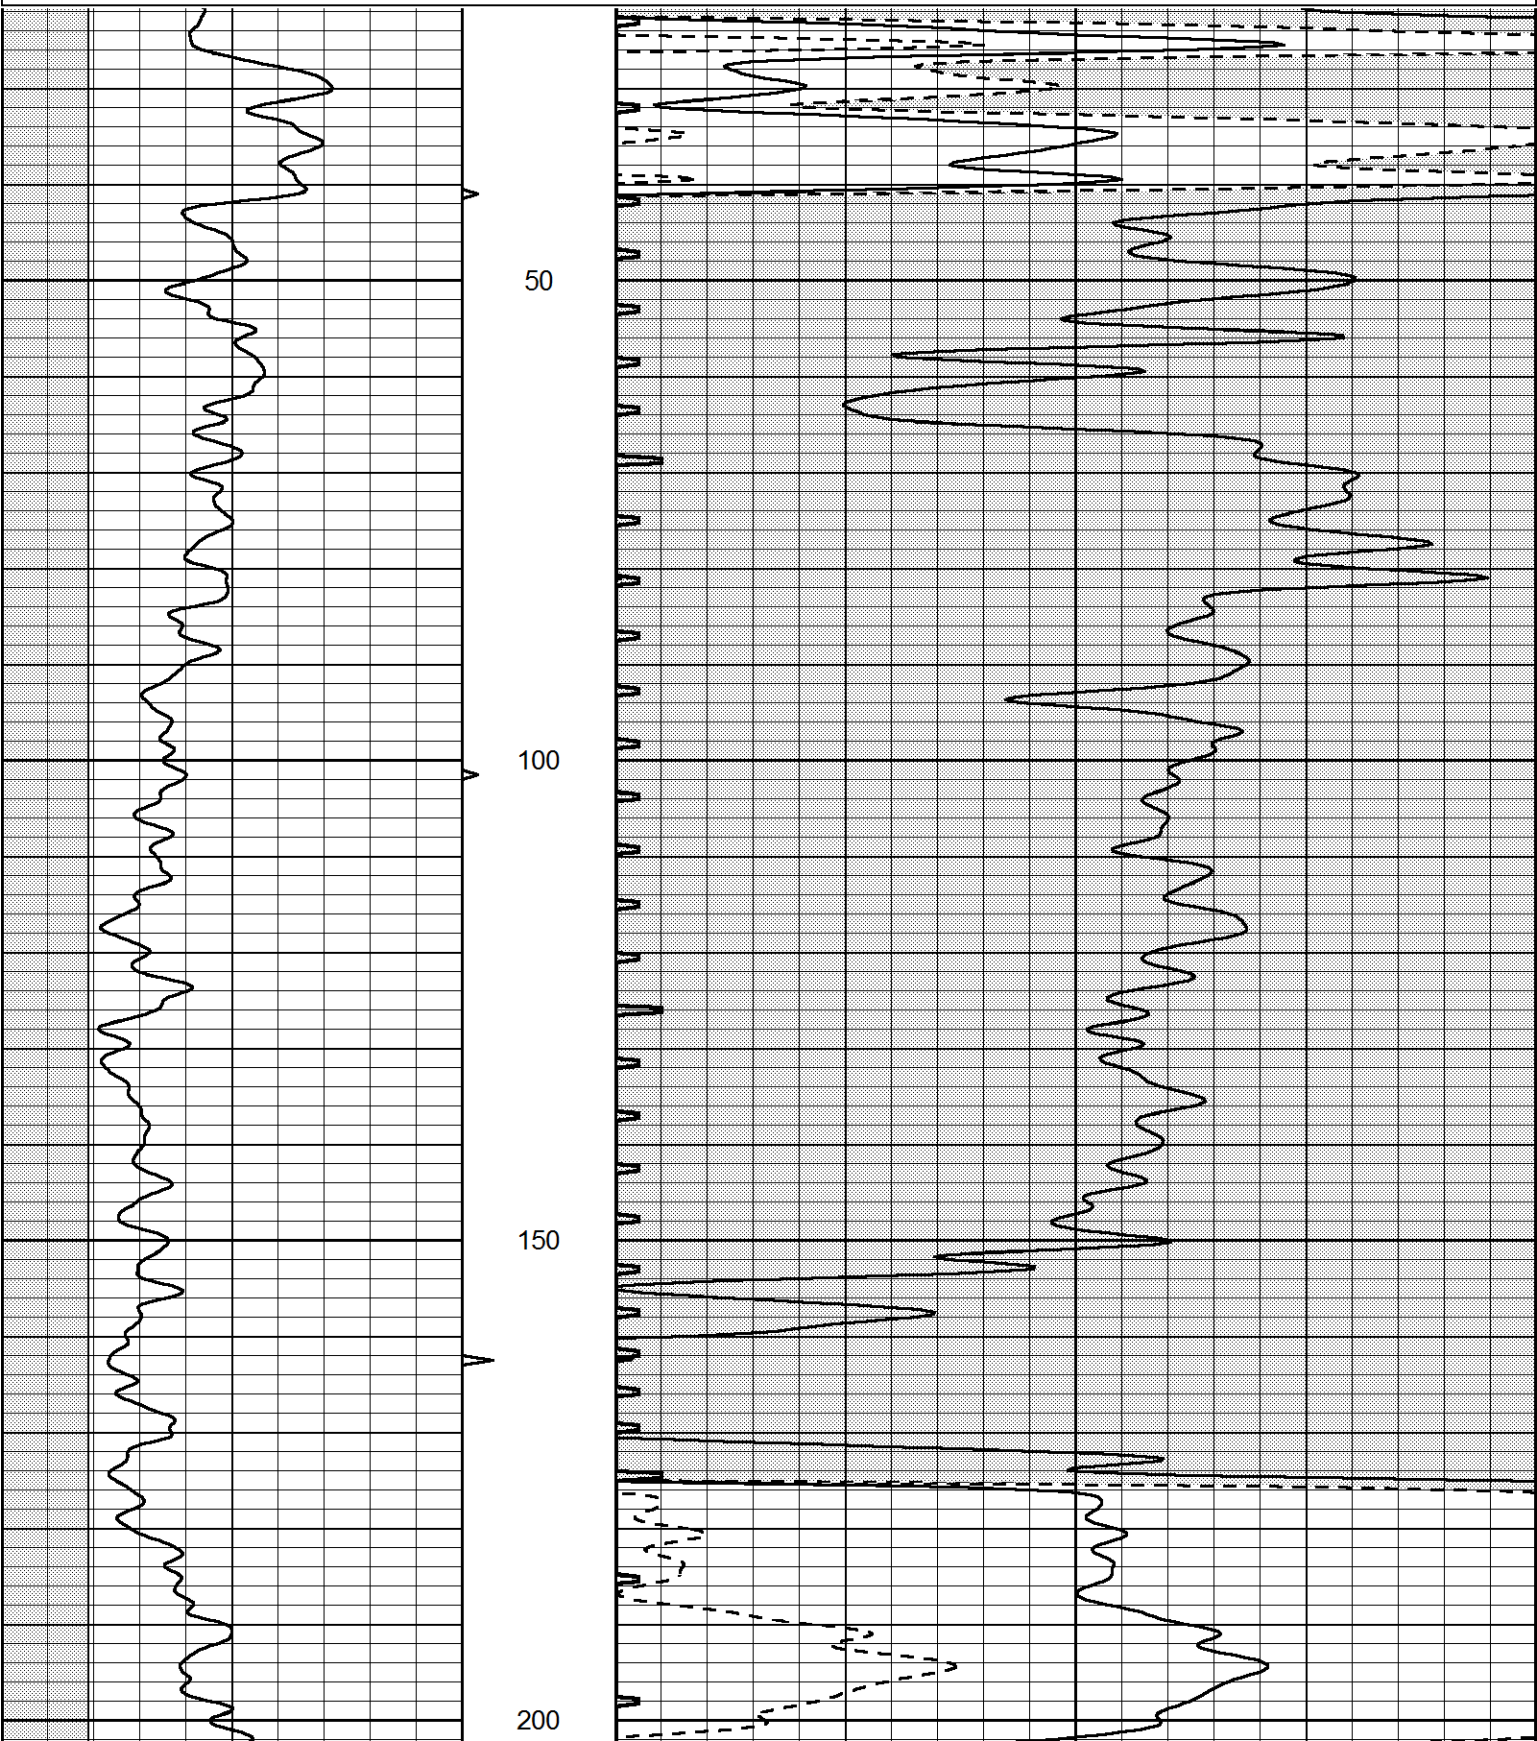

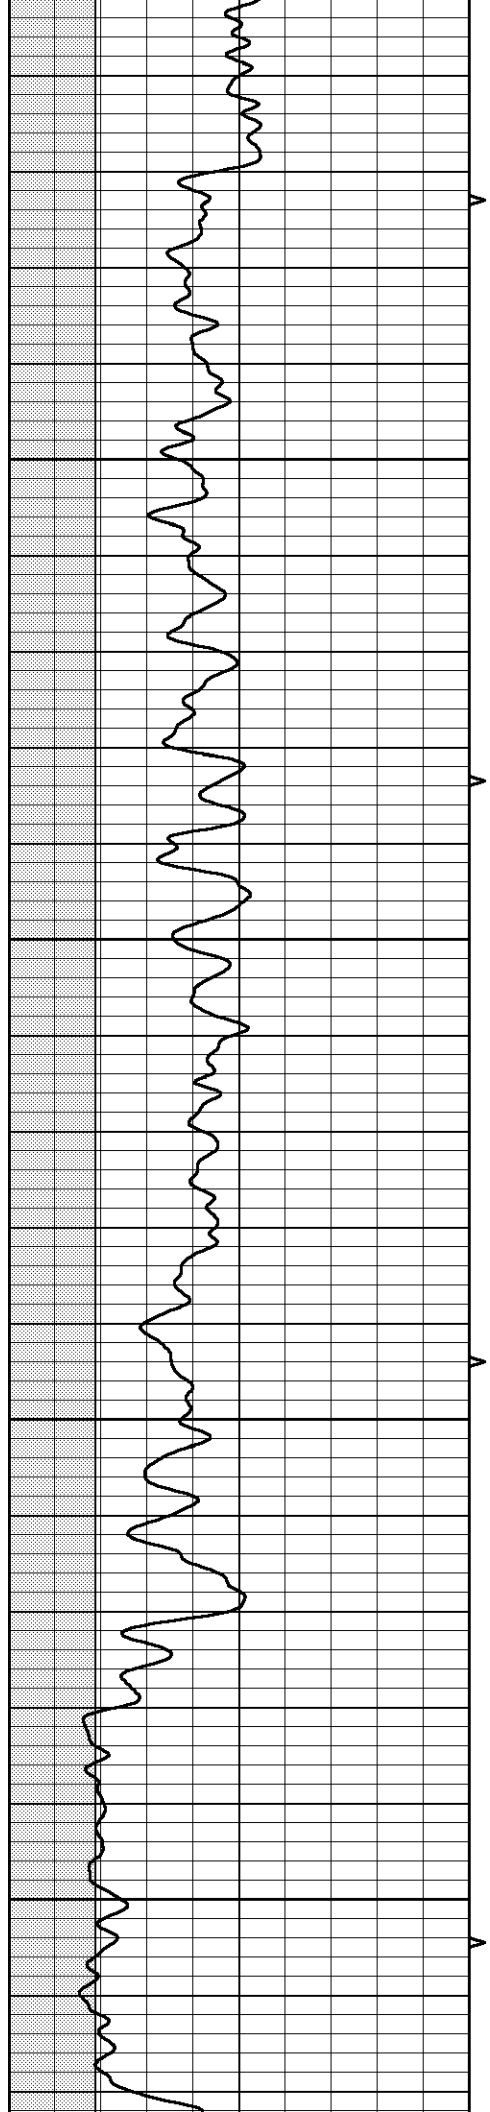



250

300

350

400

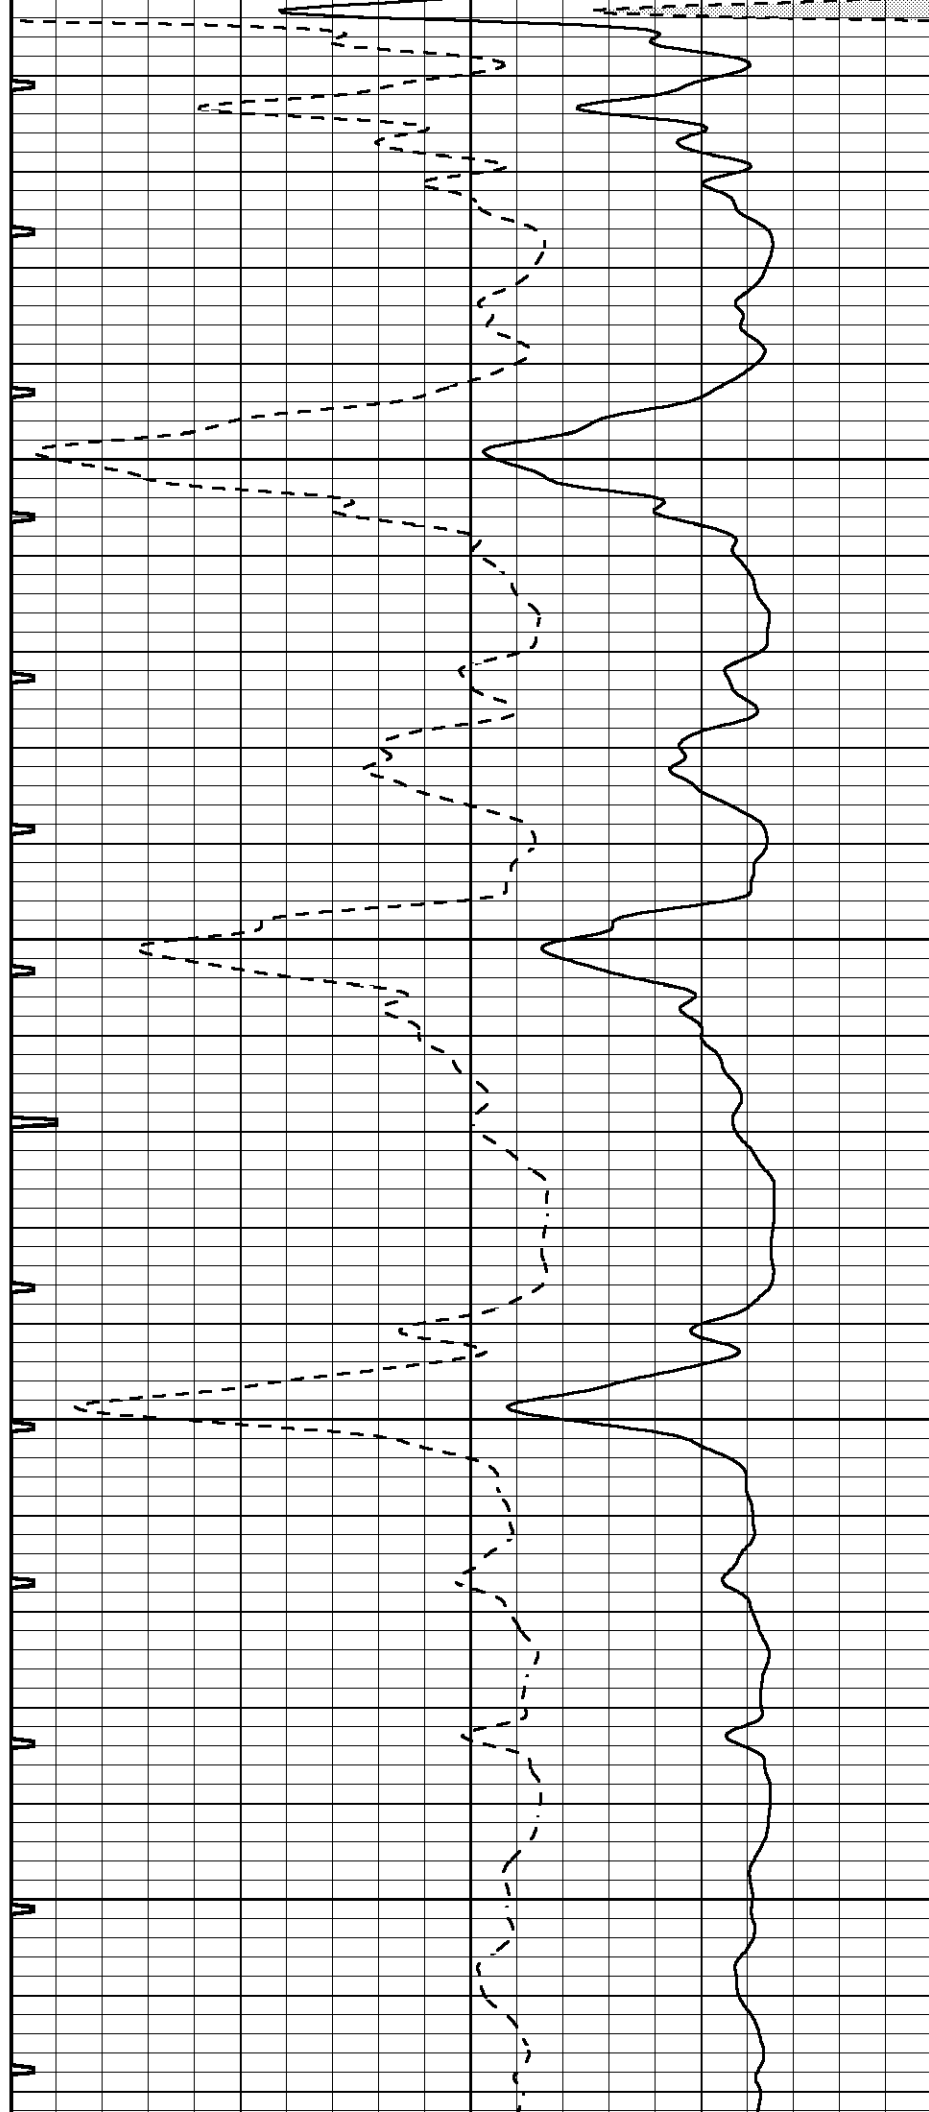

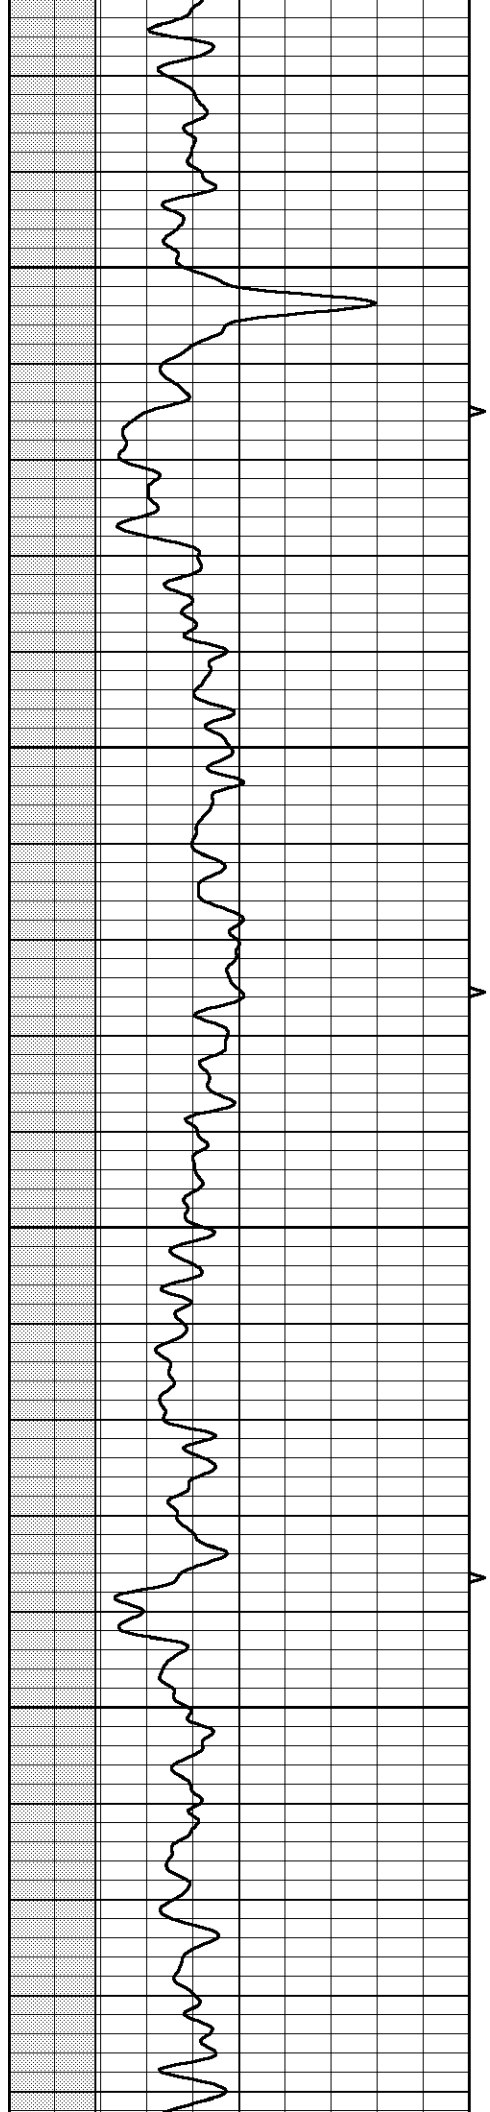



450


500

550

600

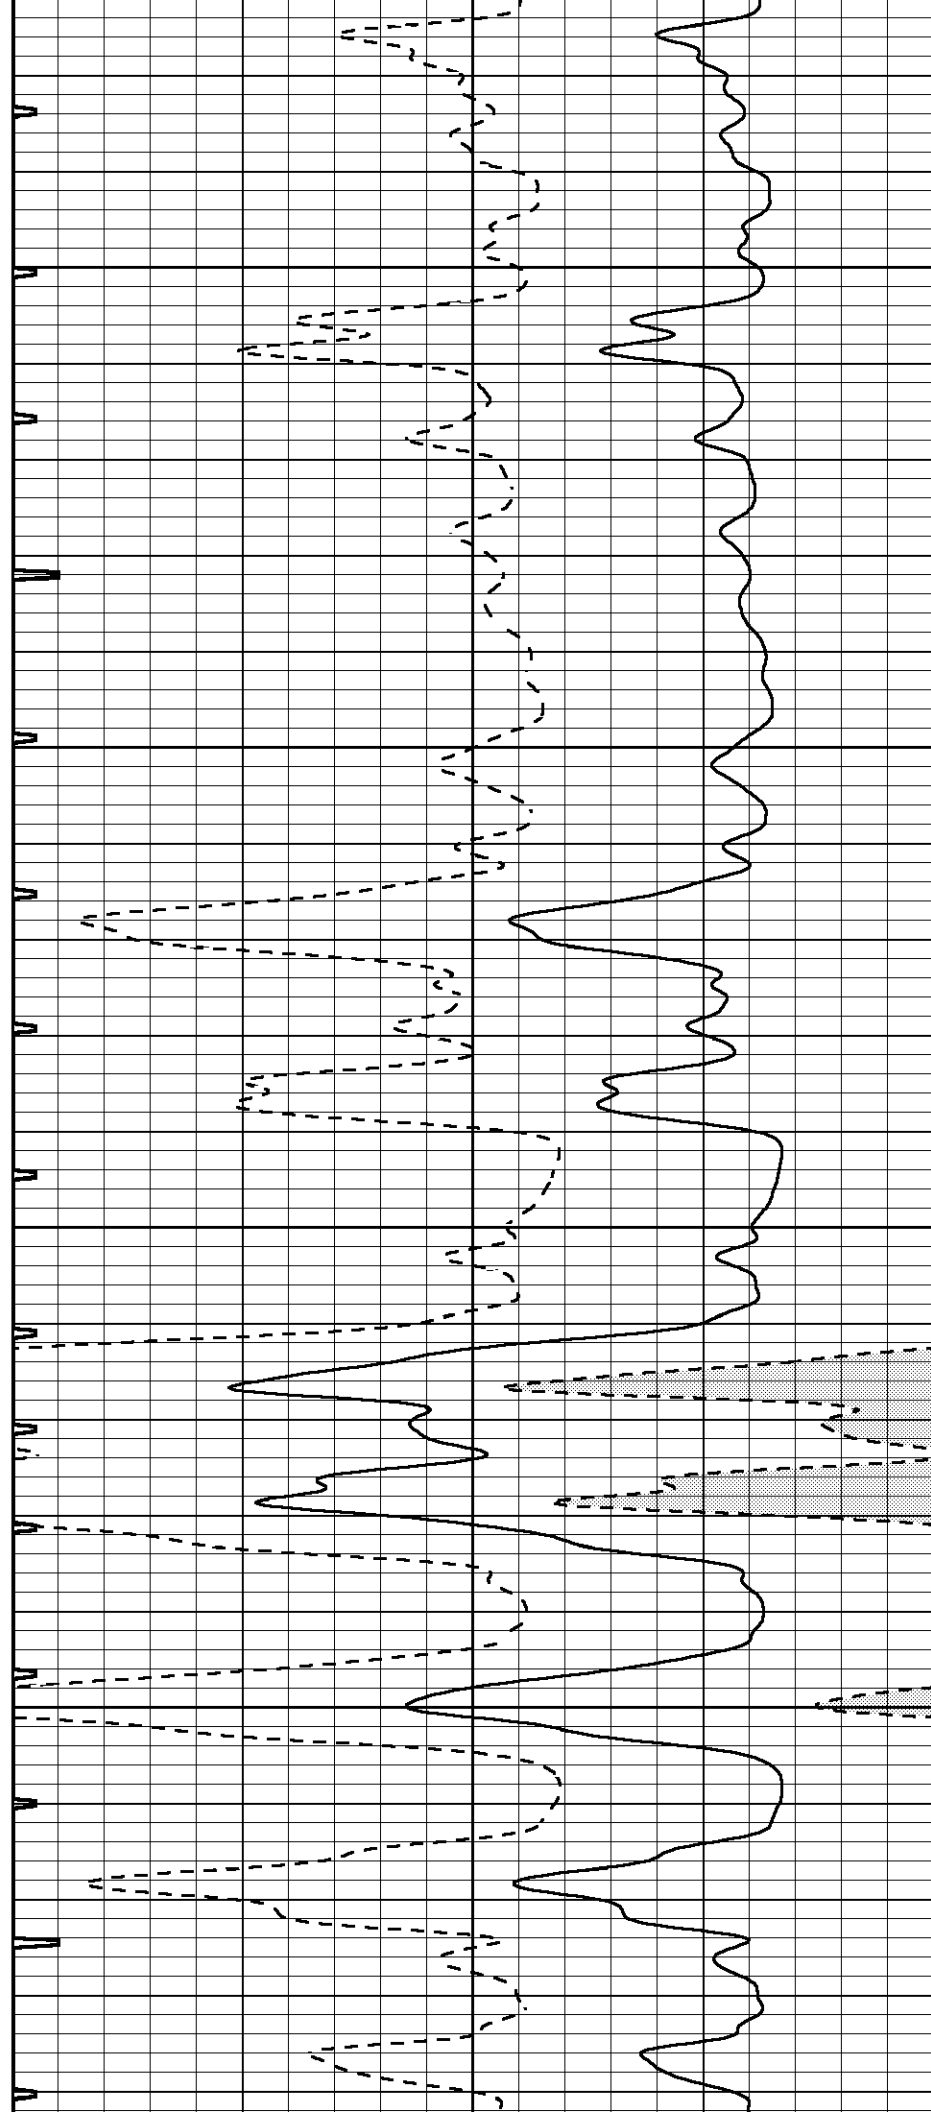

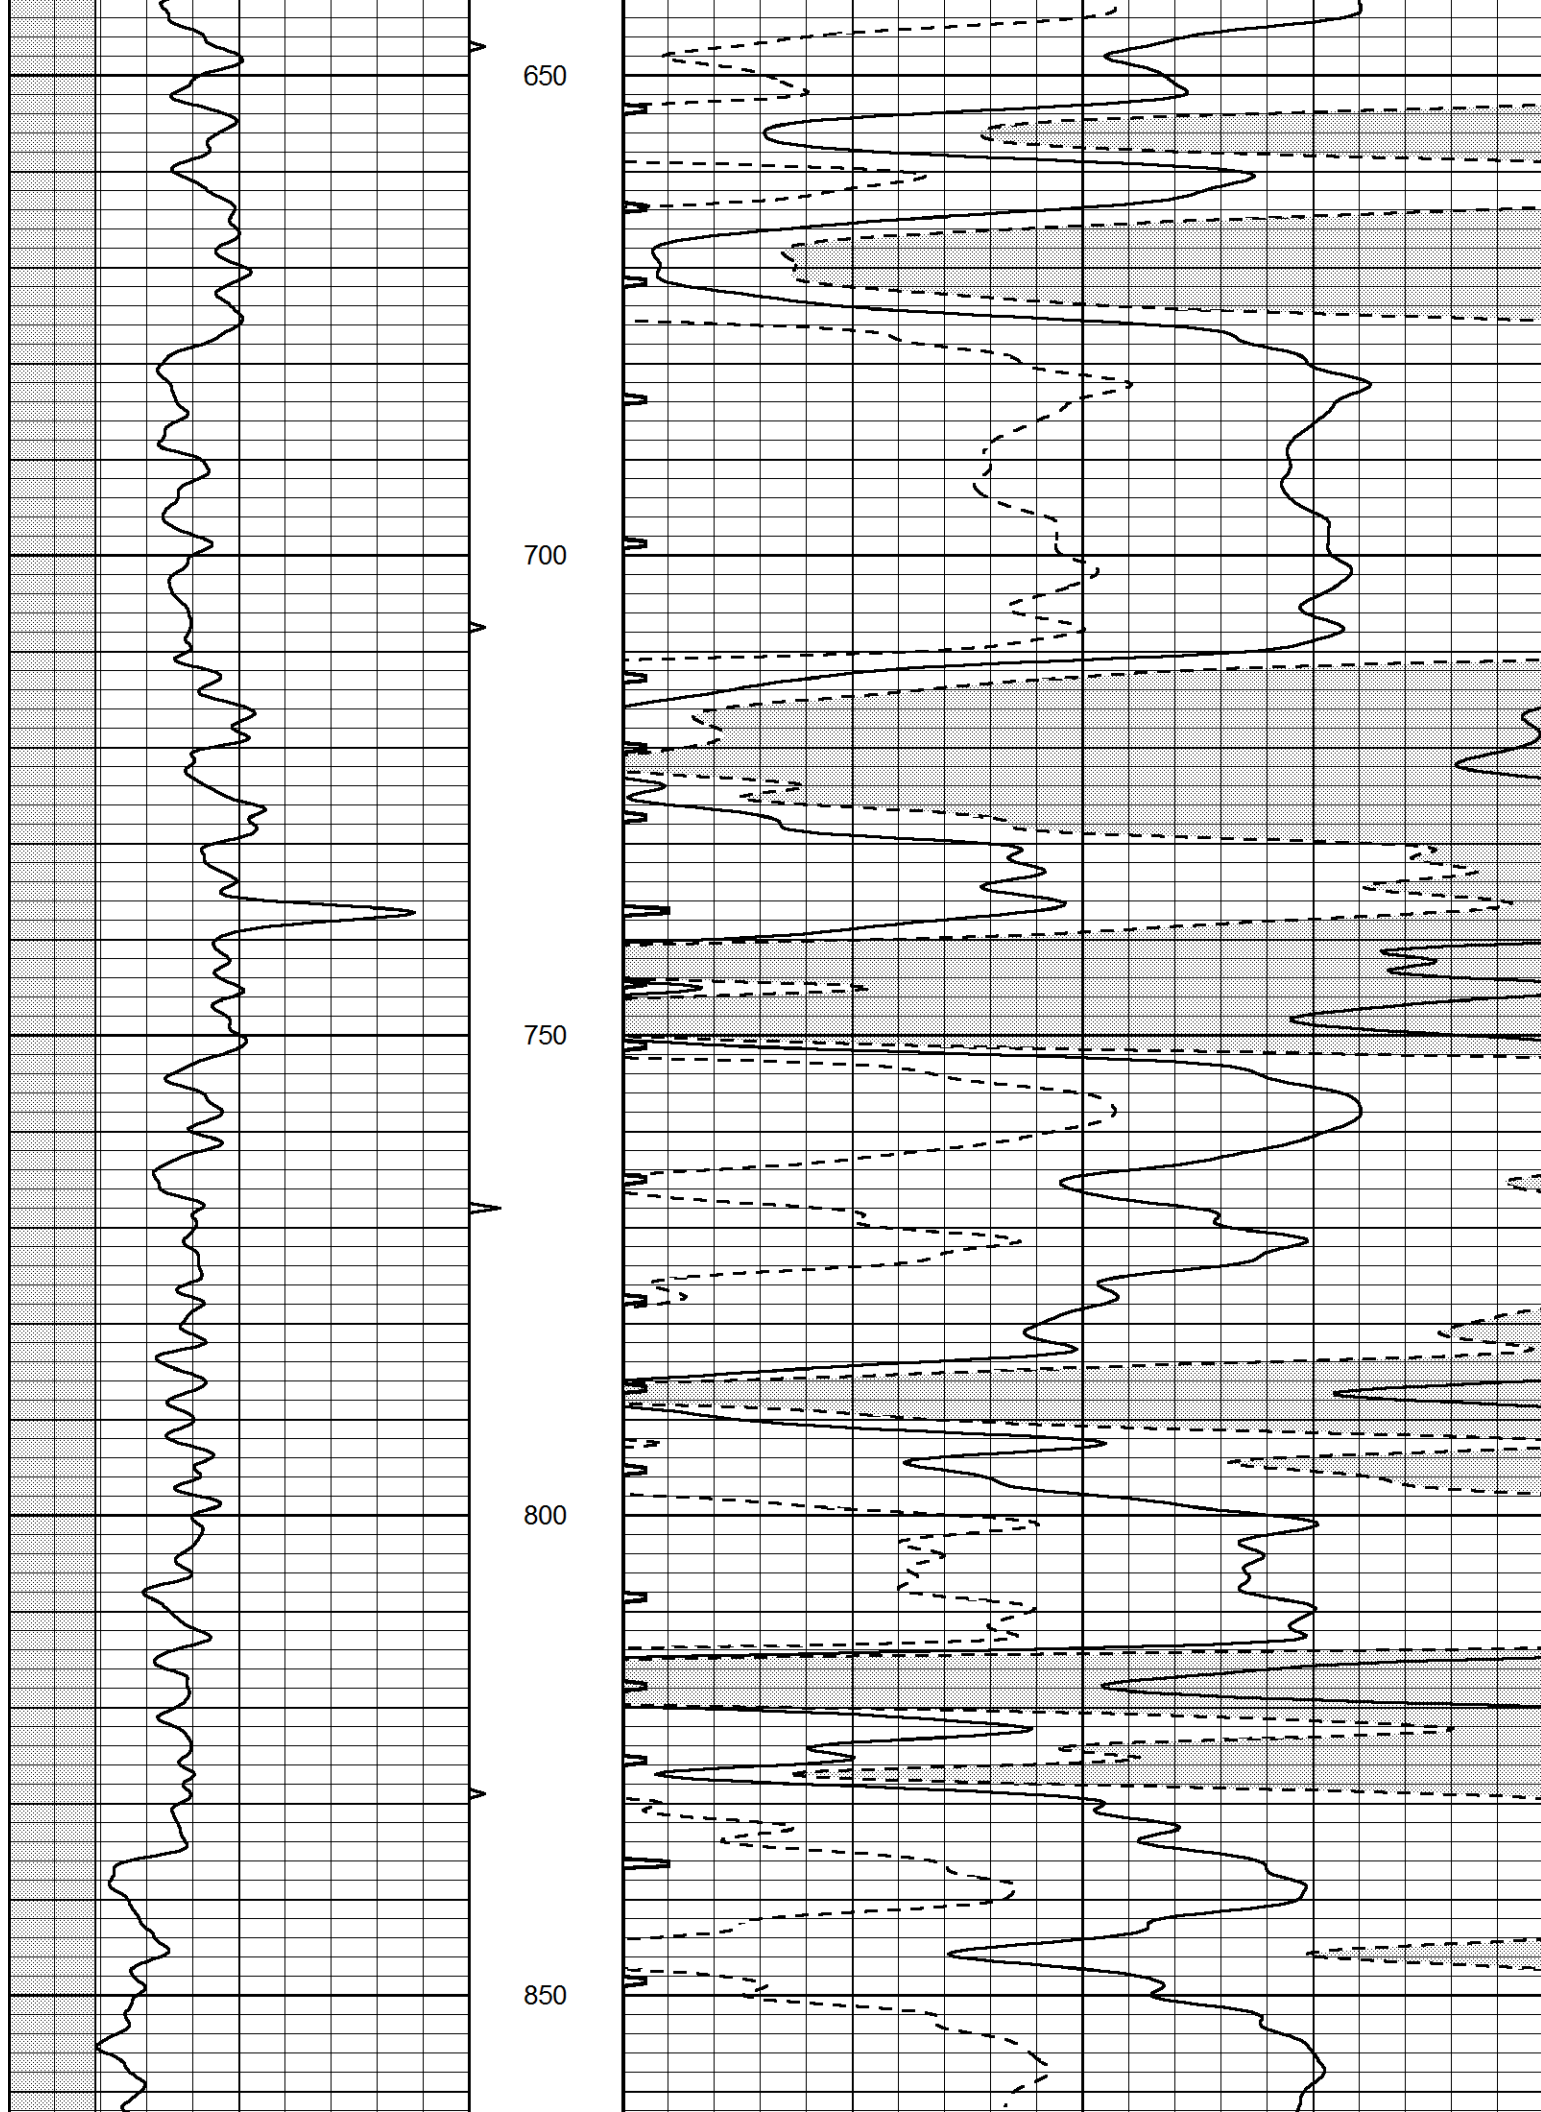

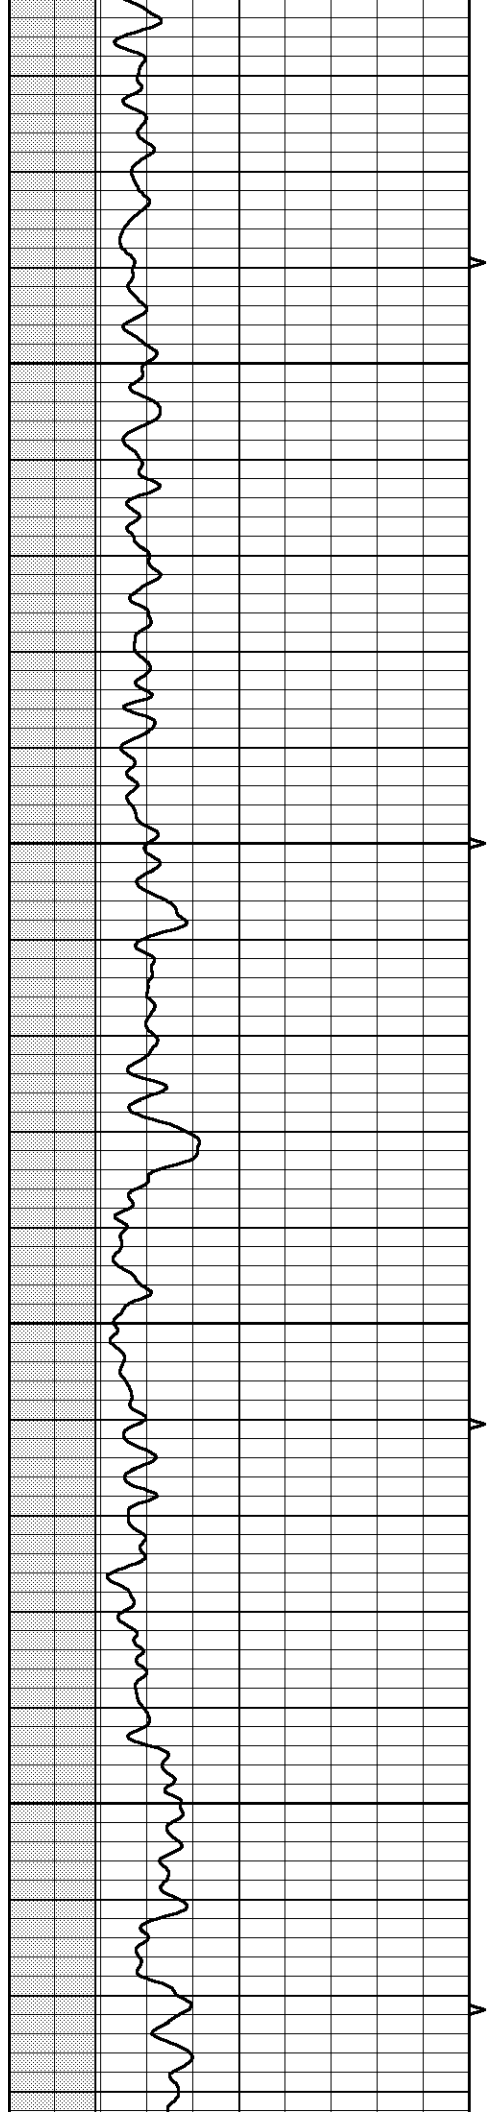



900

950

1000

1050

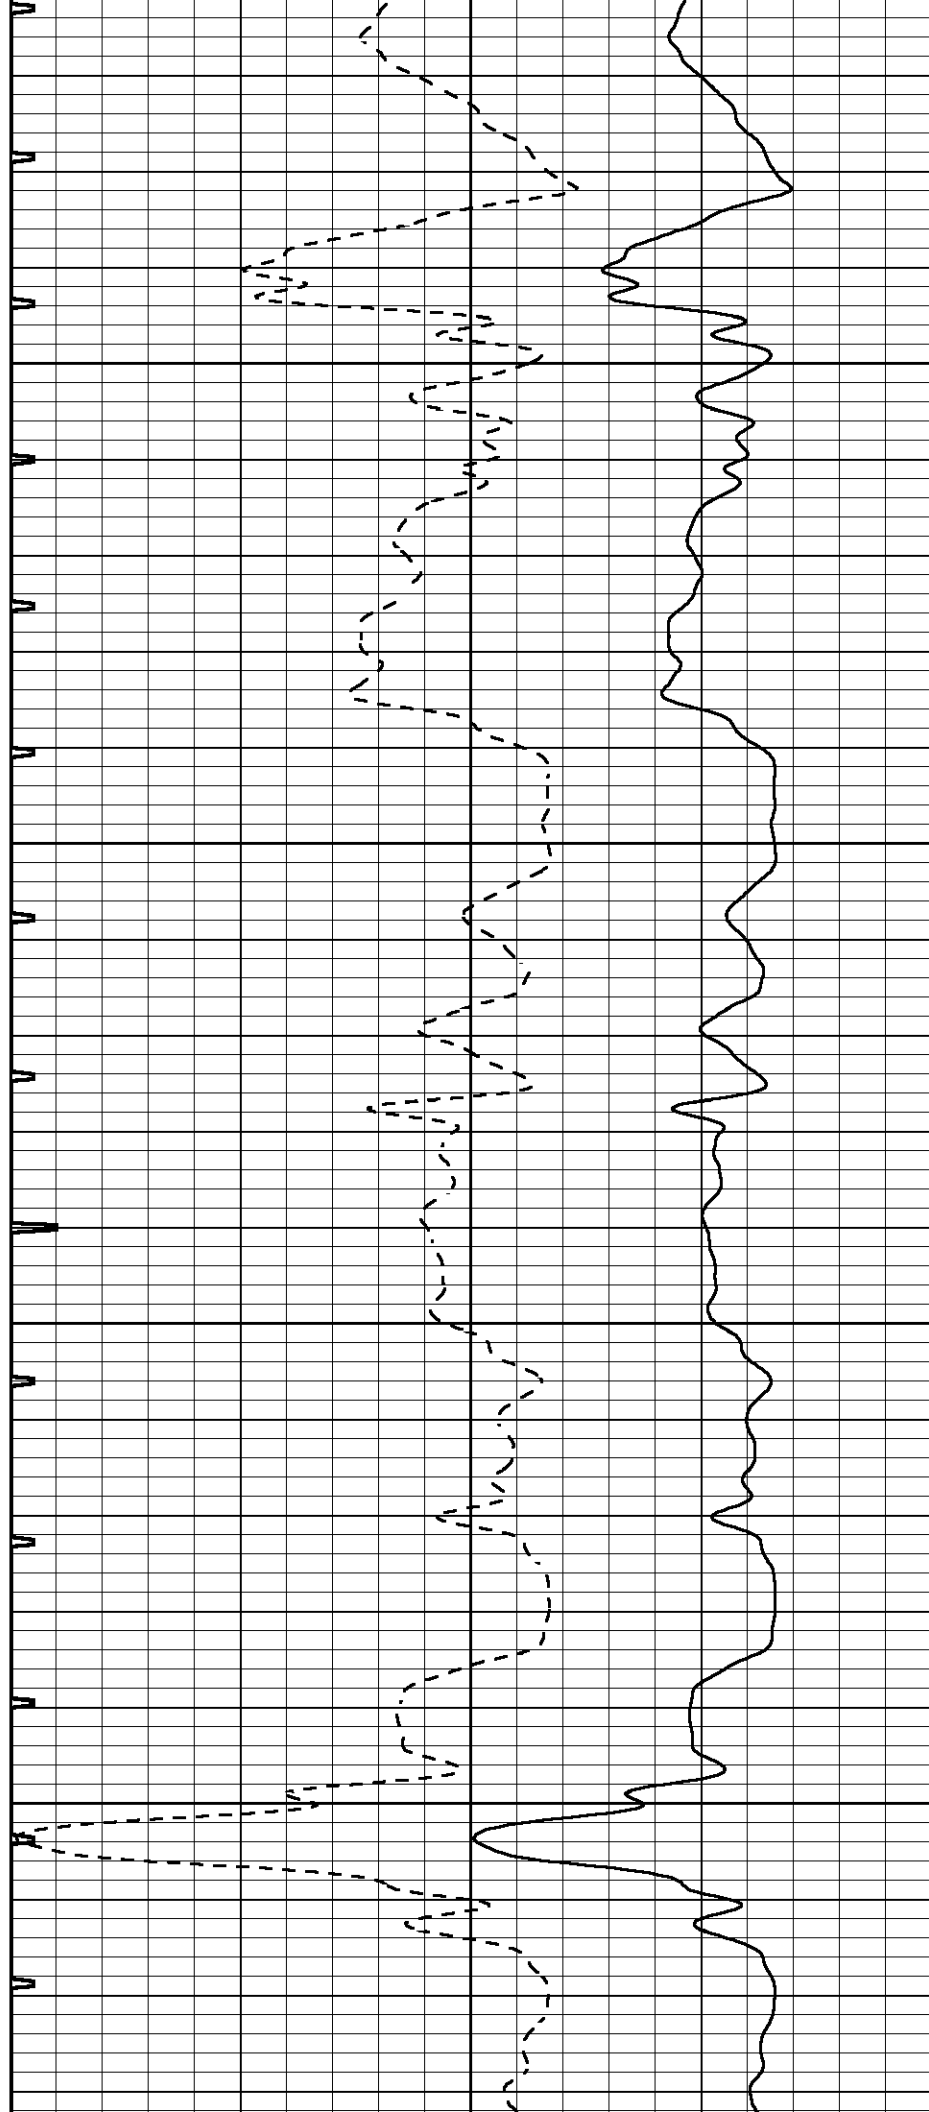

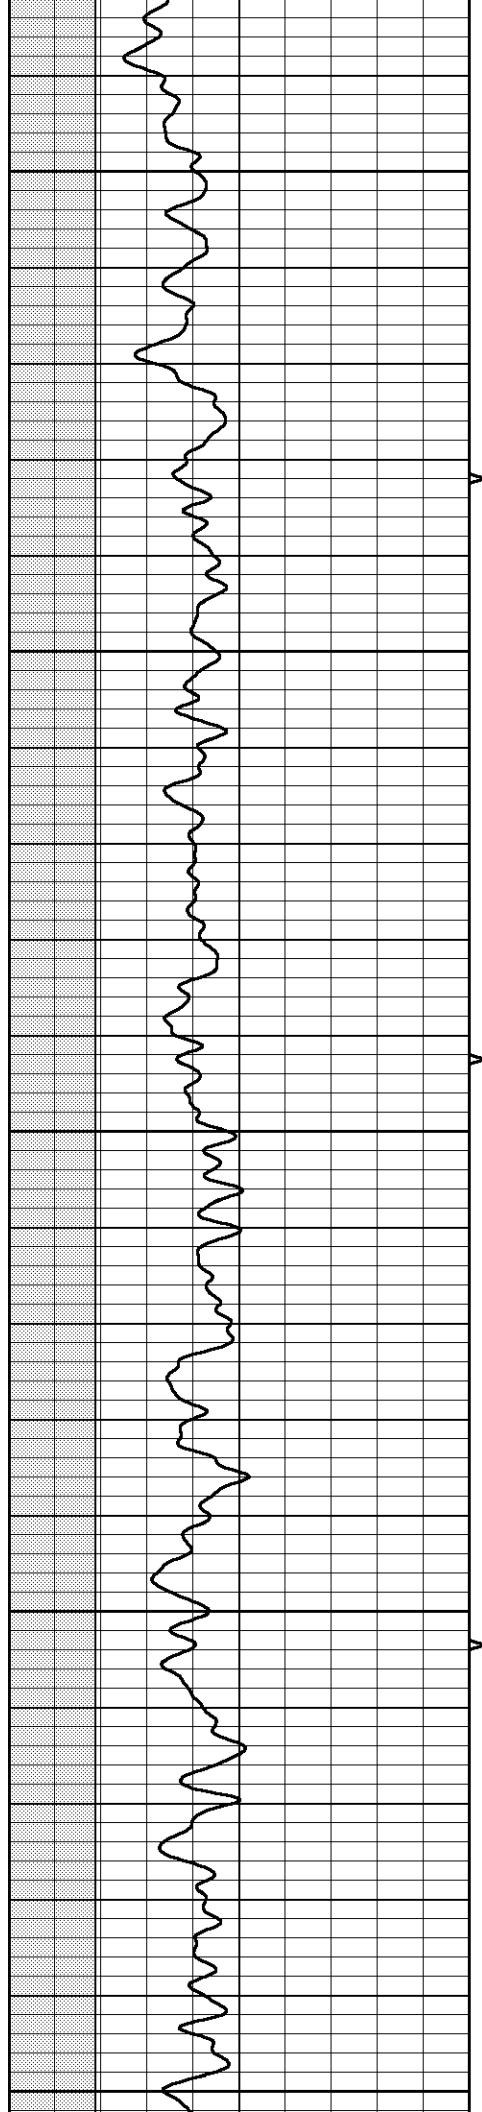


1100


1150


1200

1250

1300

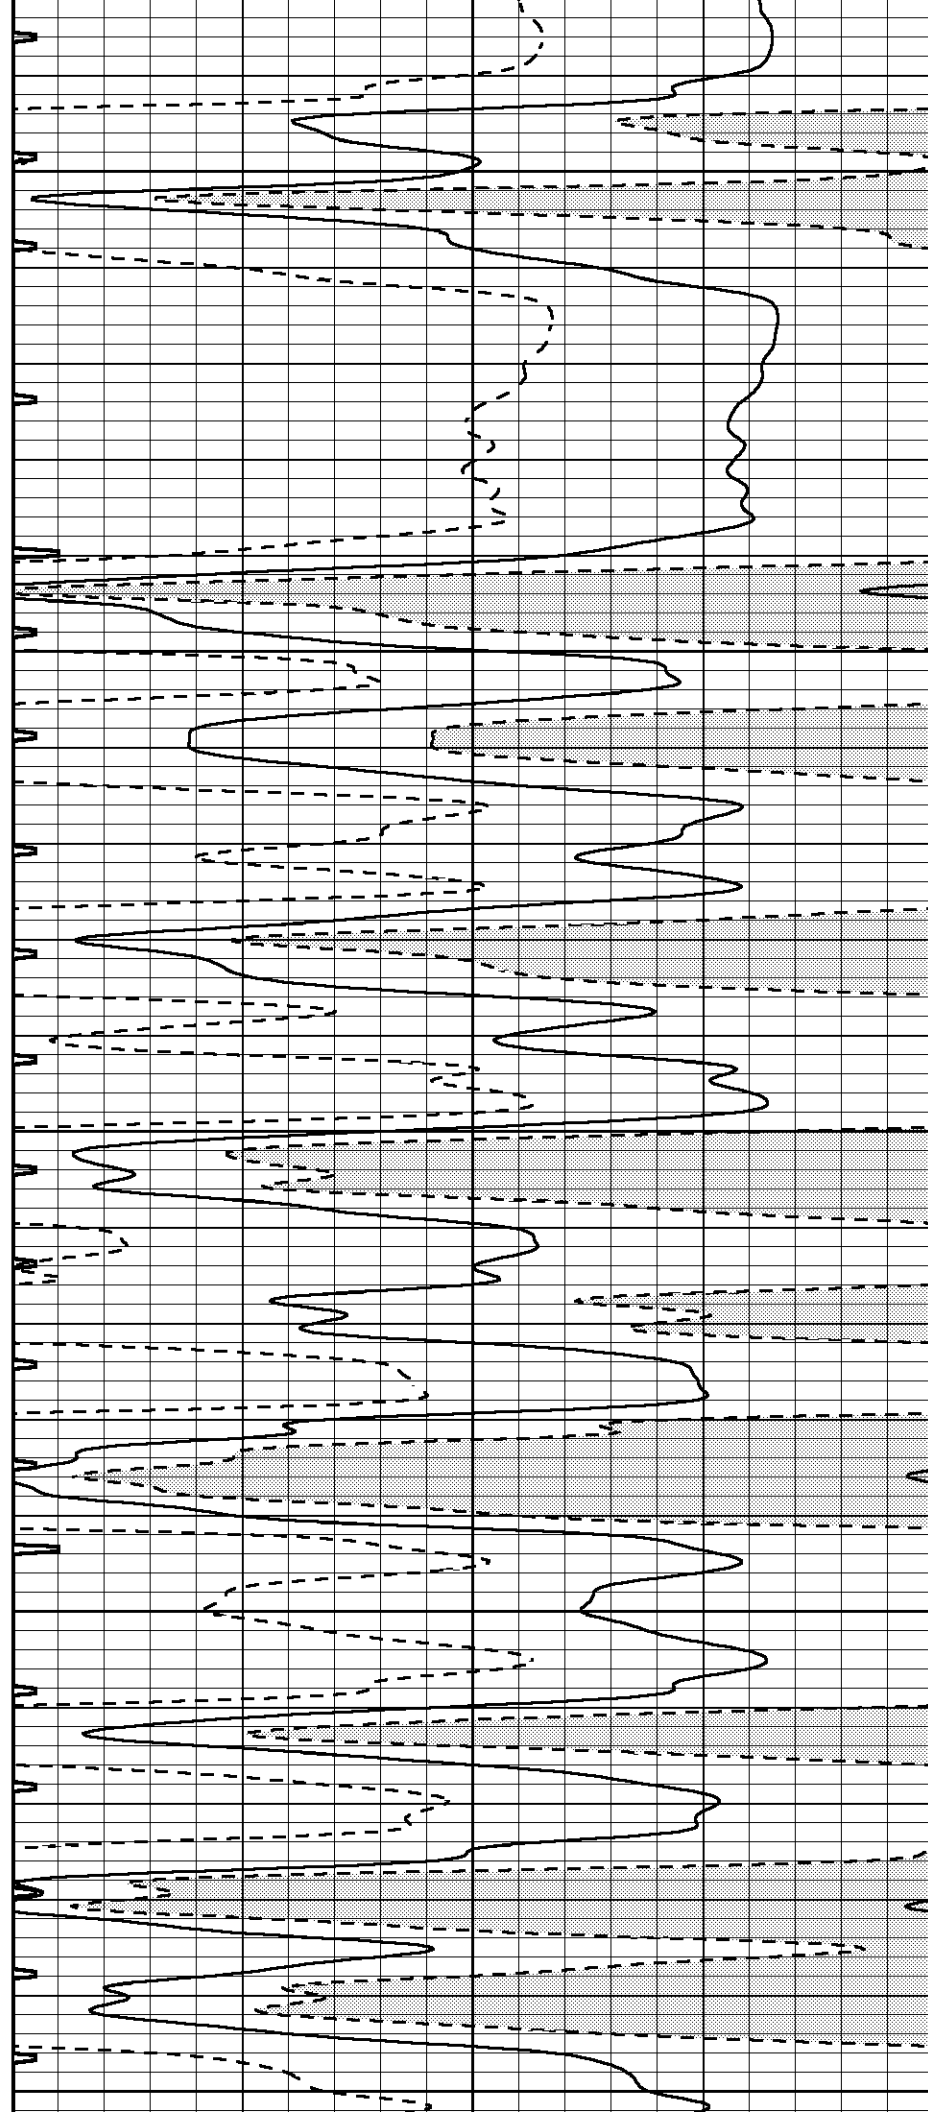

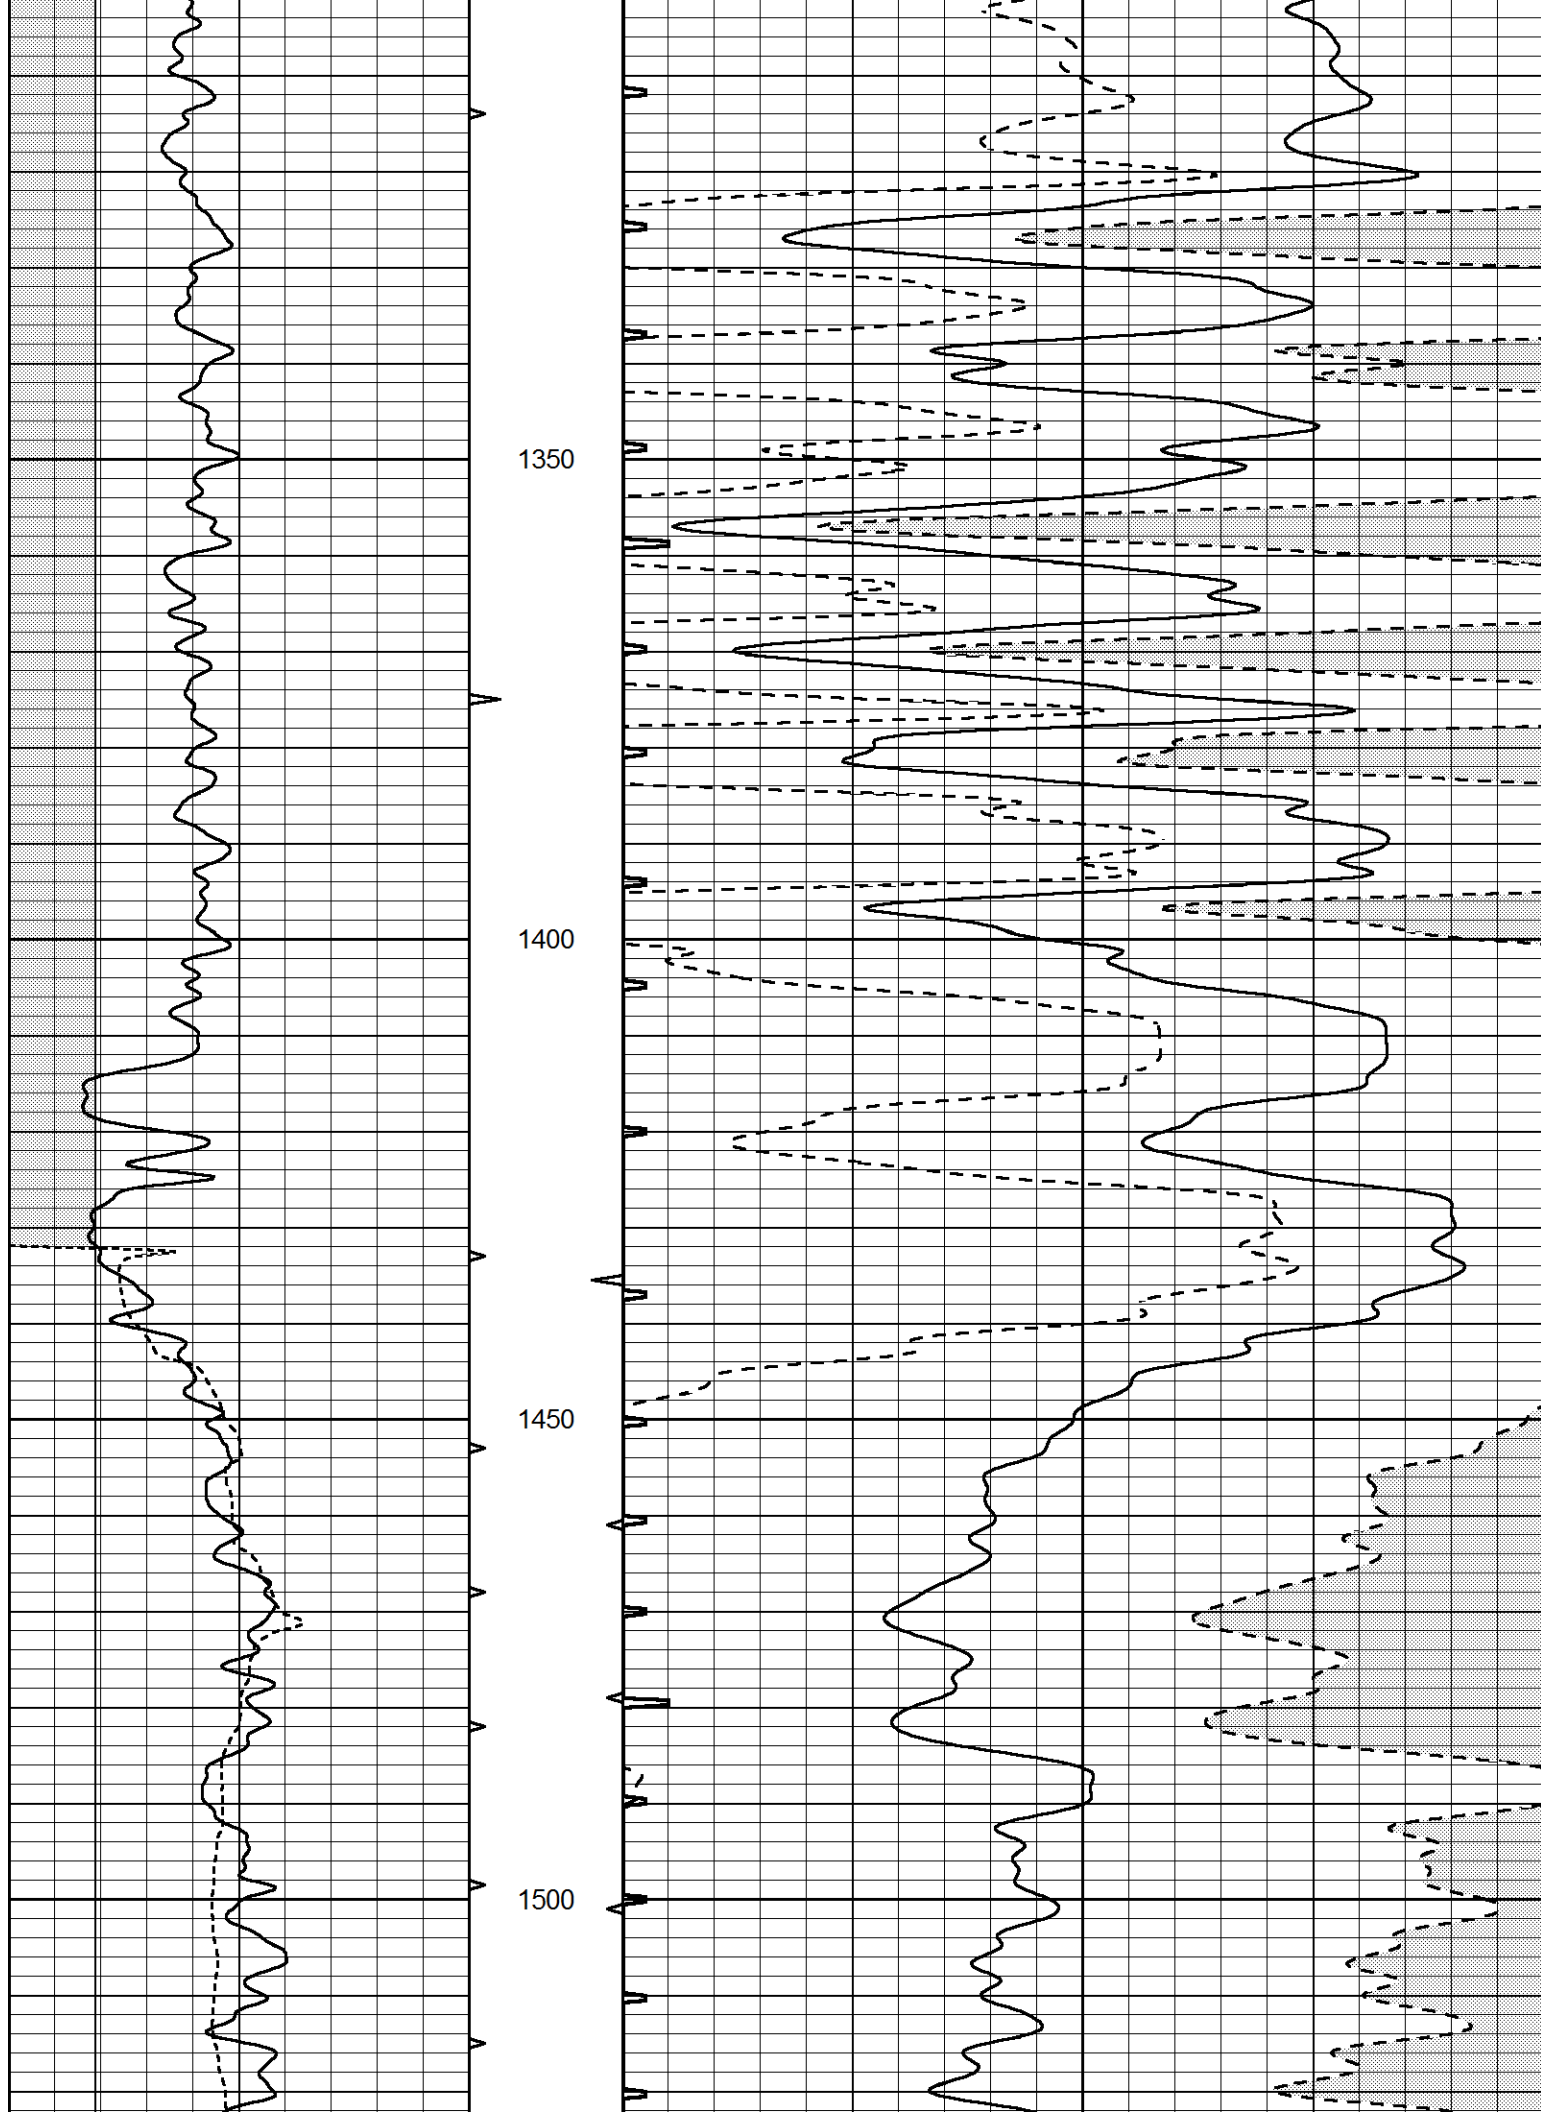


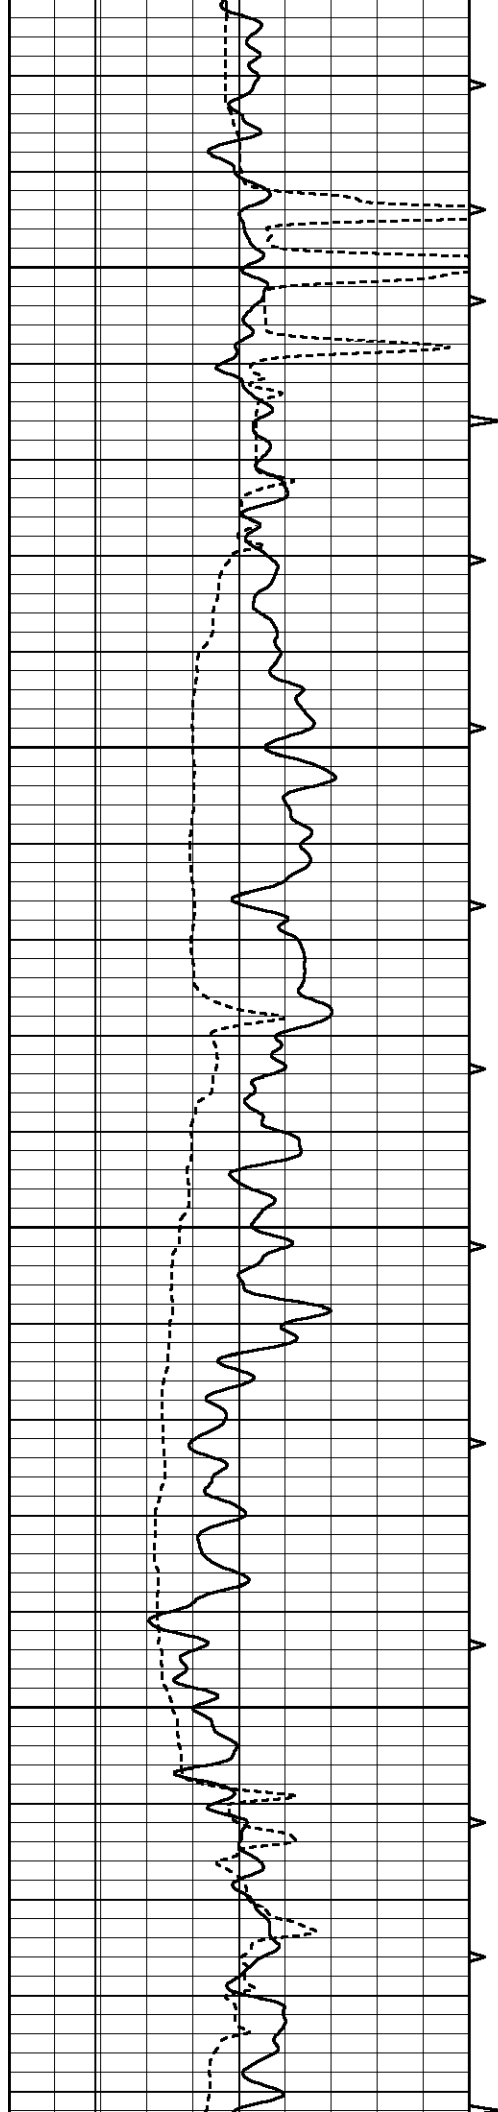



1550


1600


1650


1700

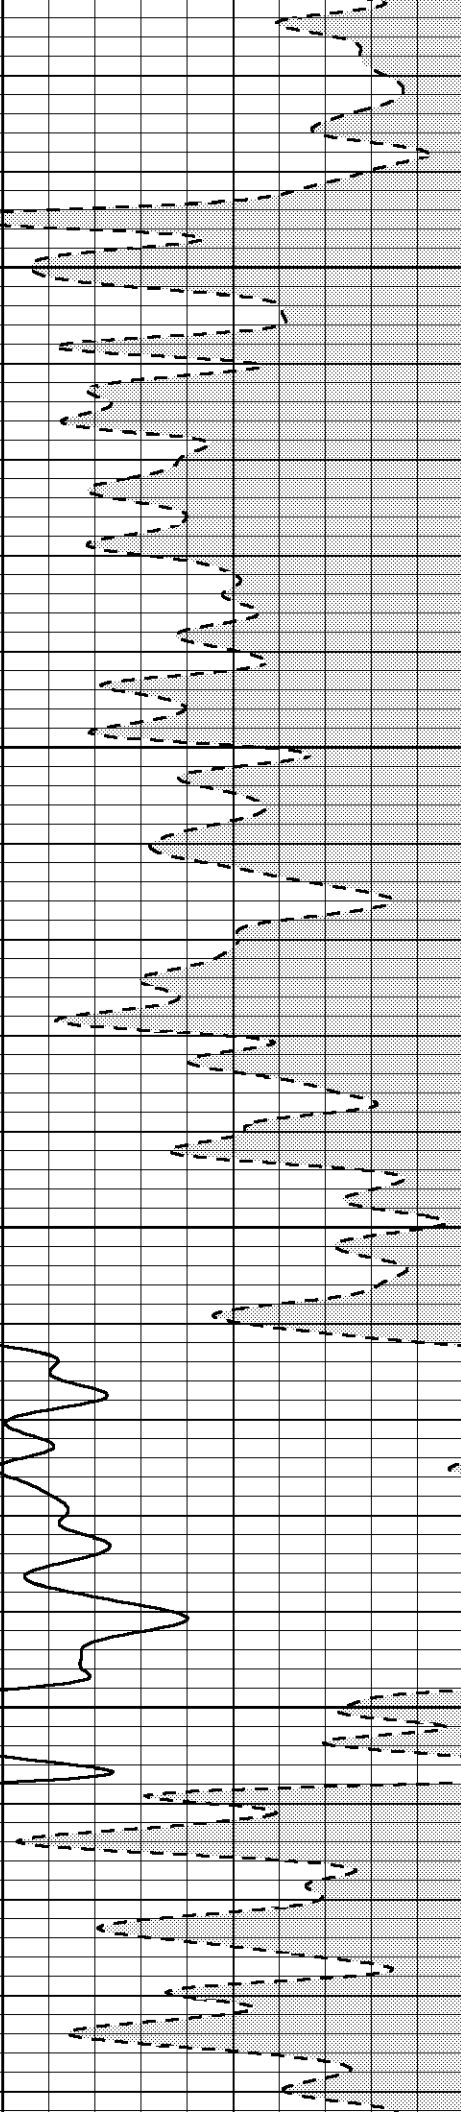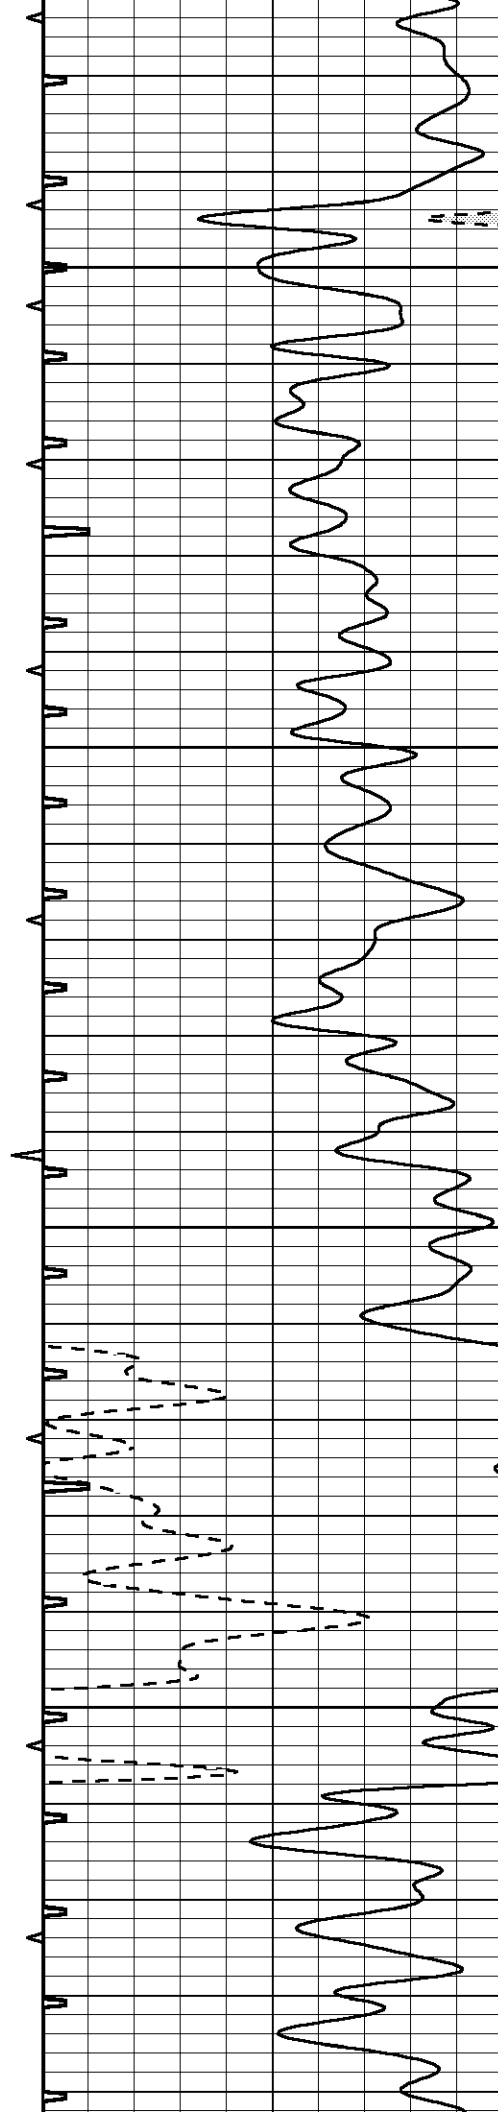

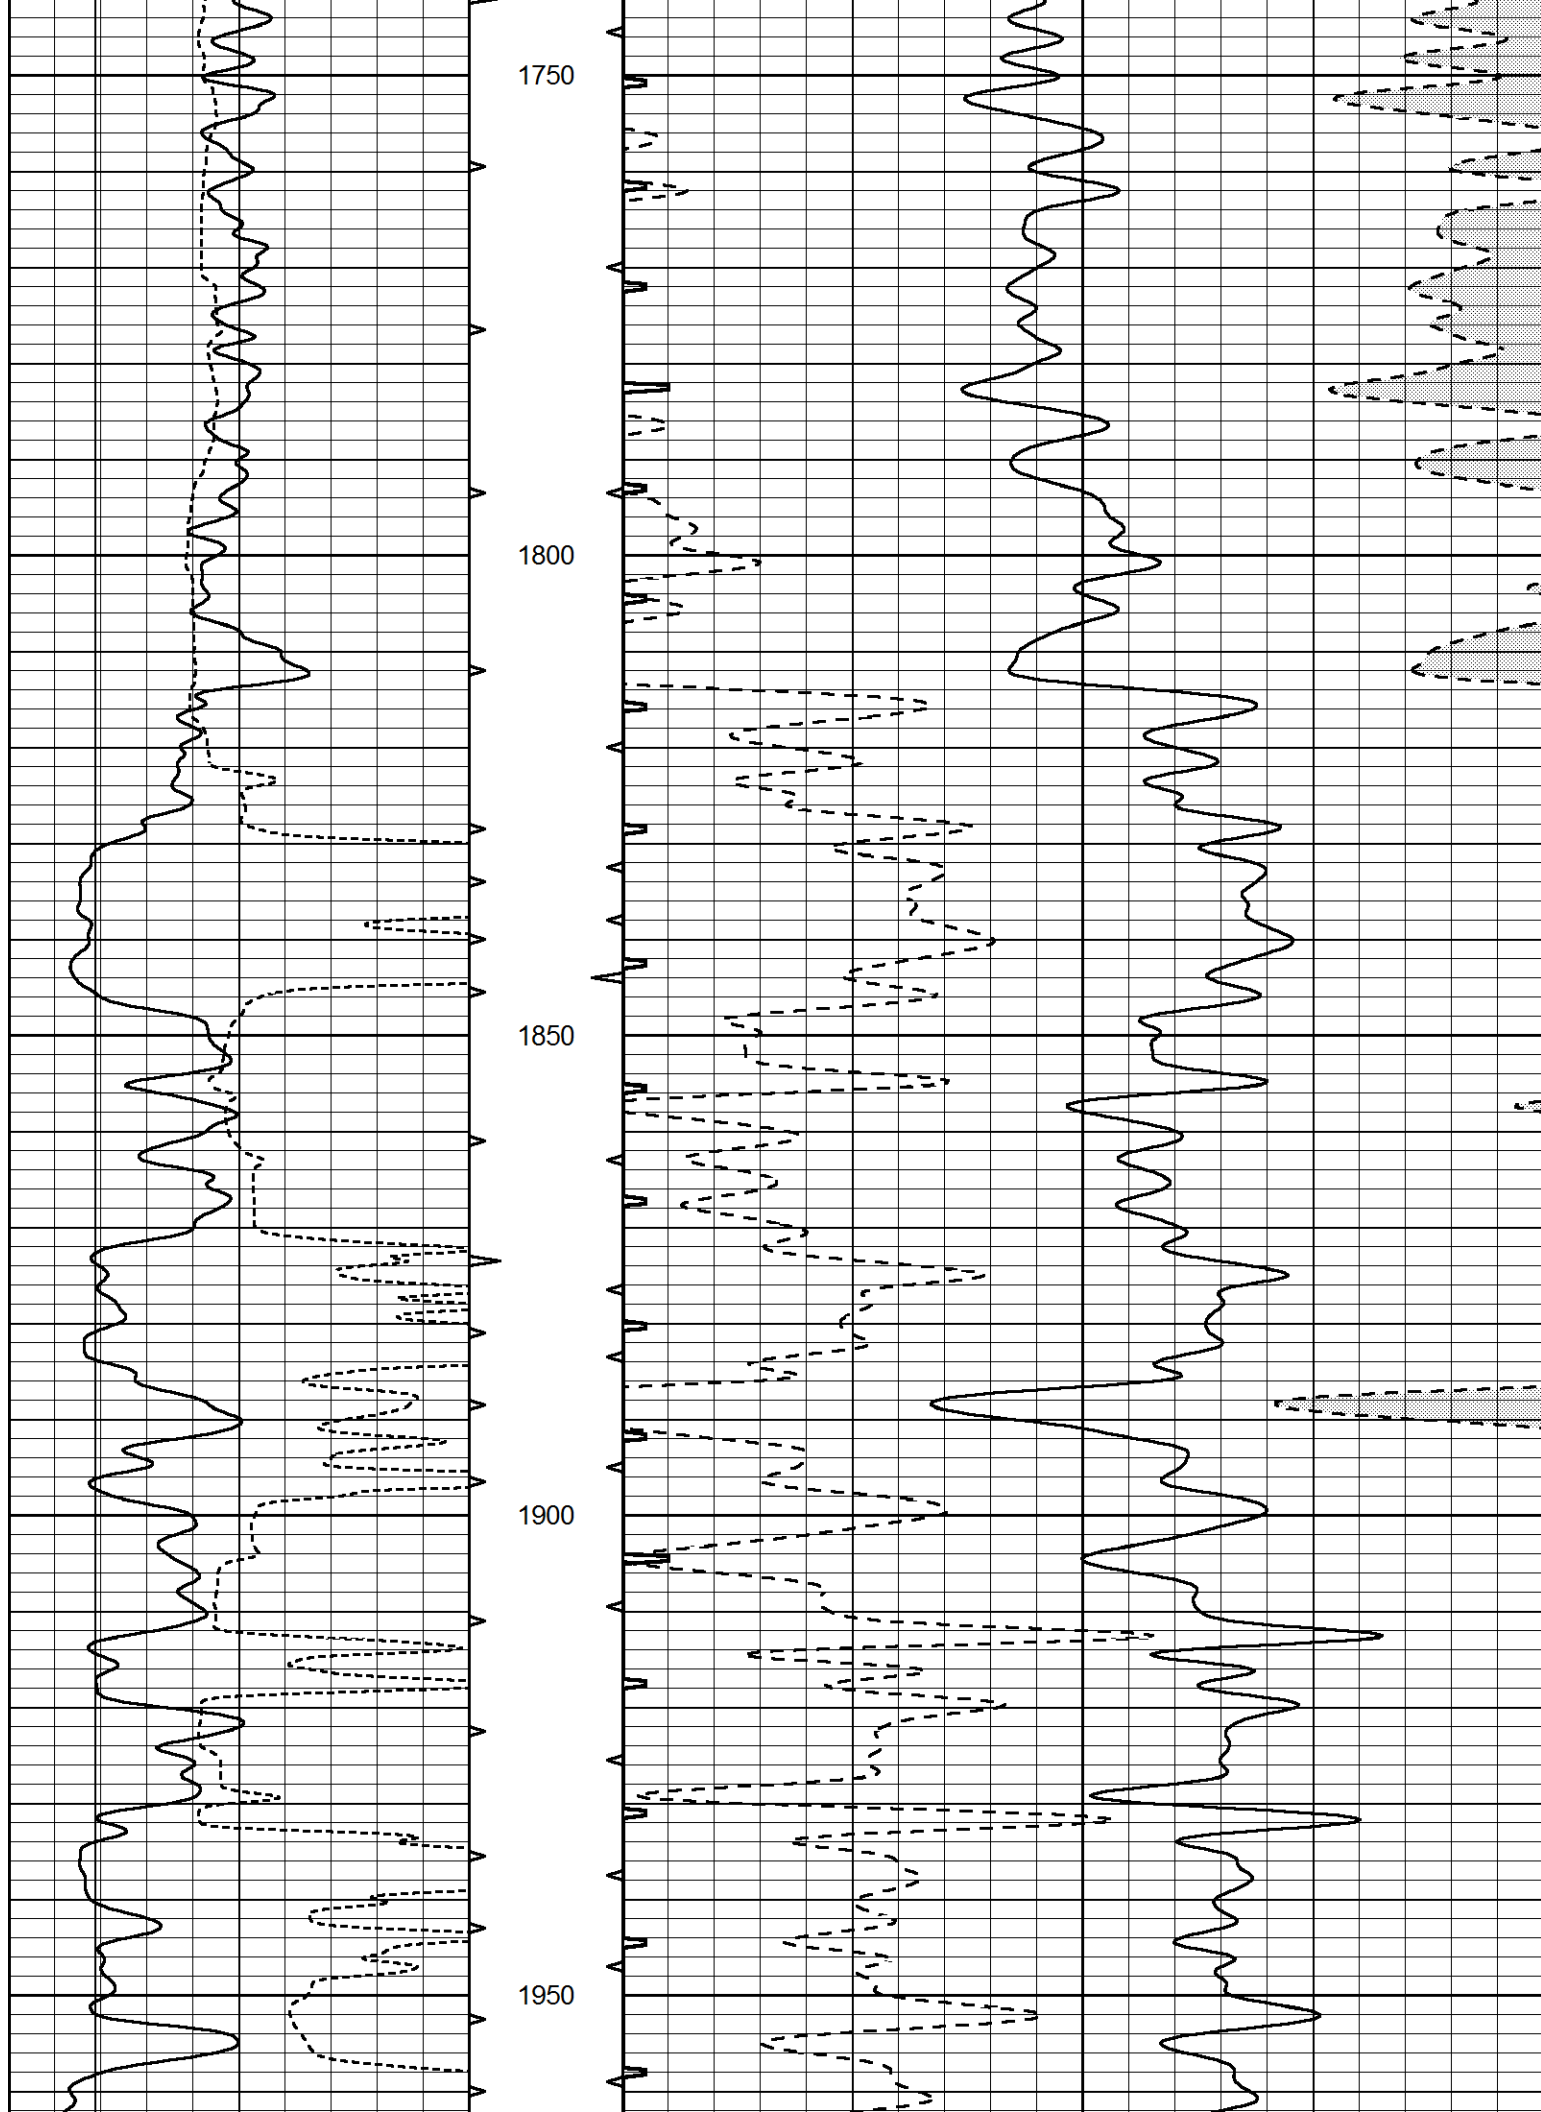

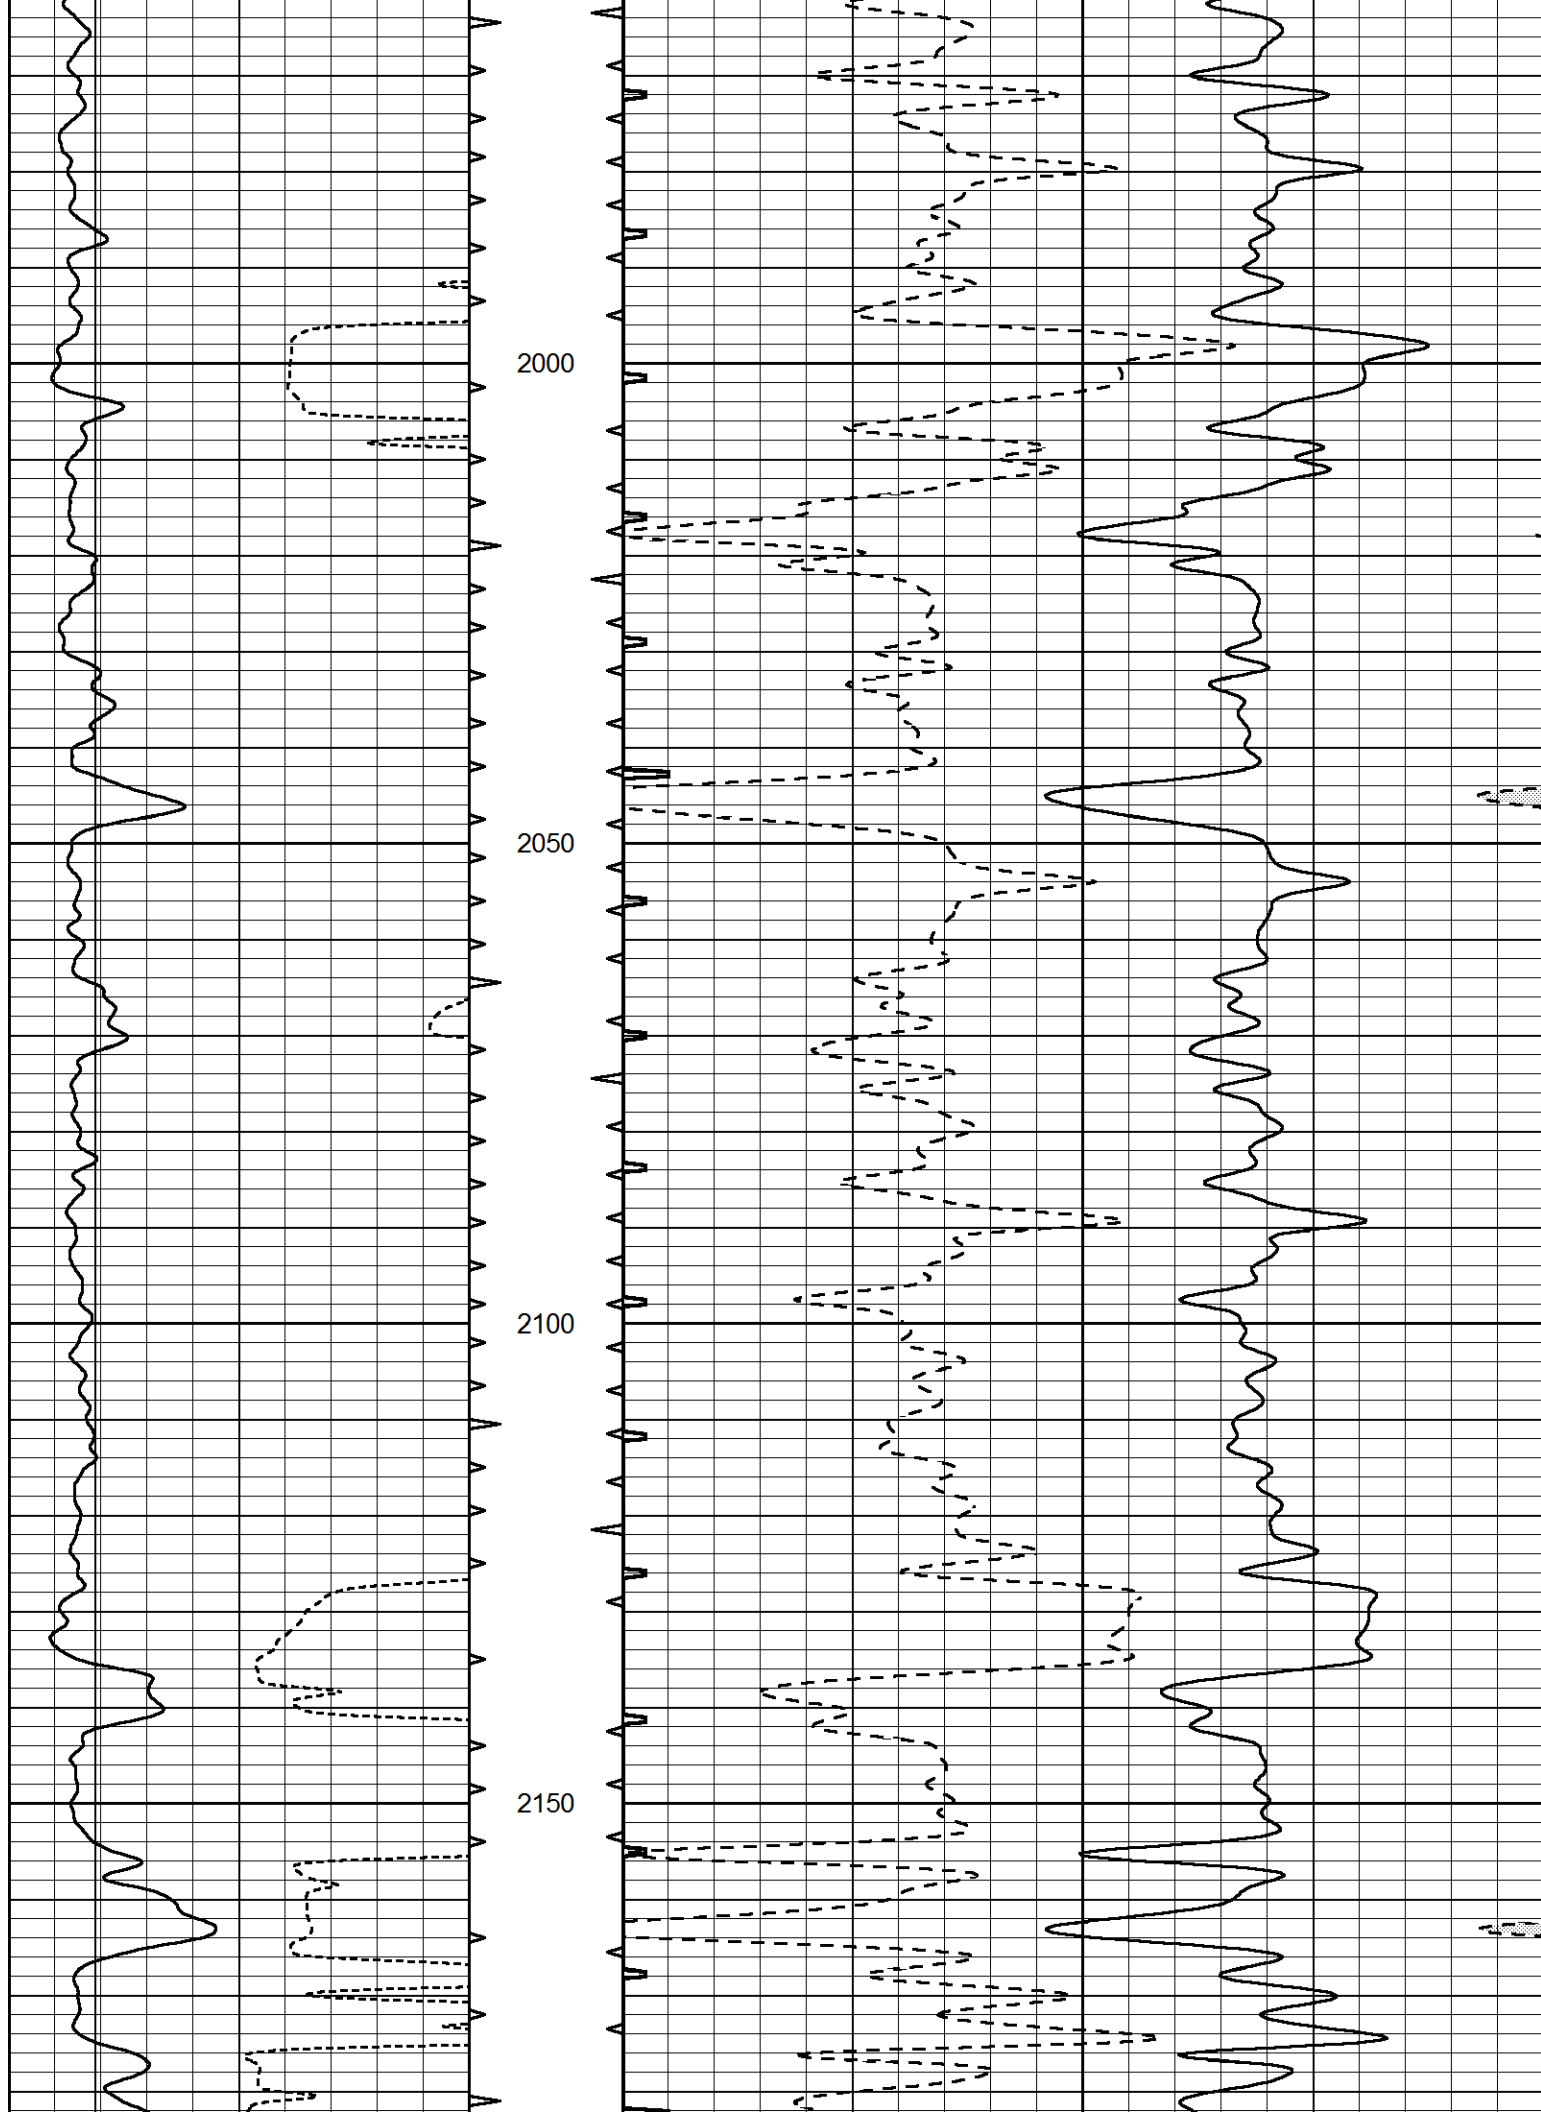

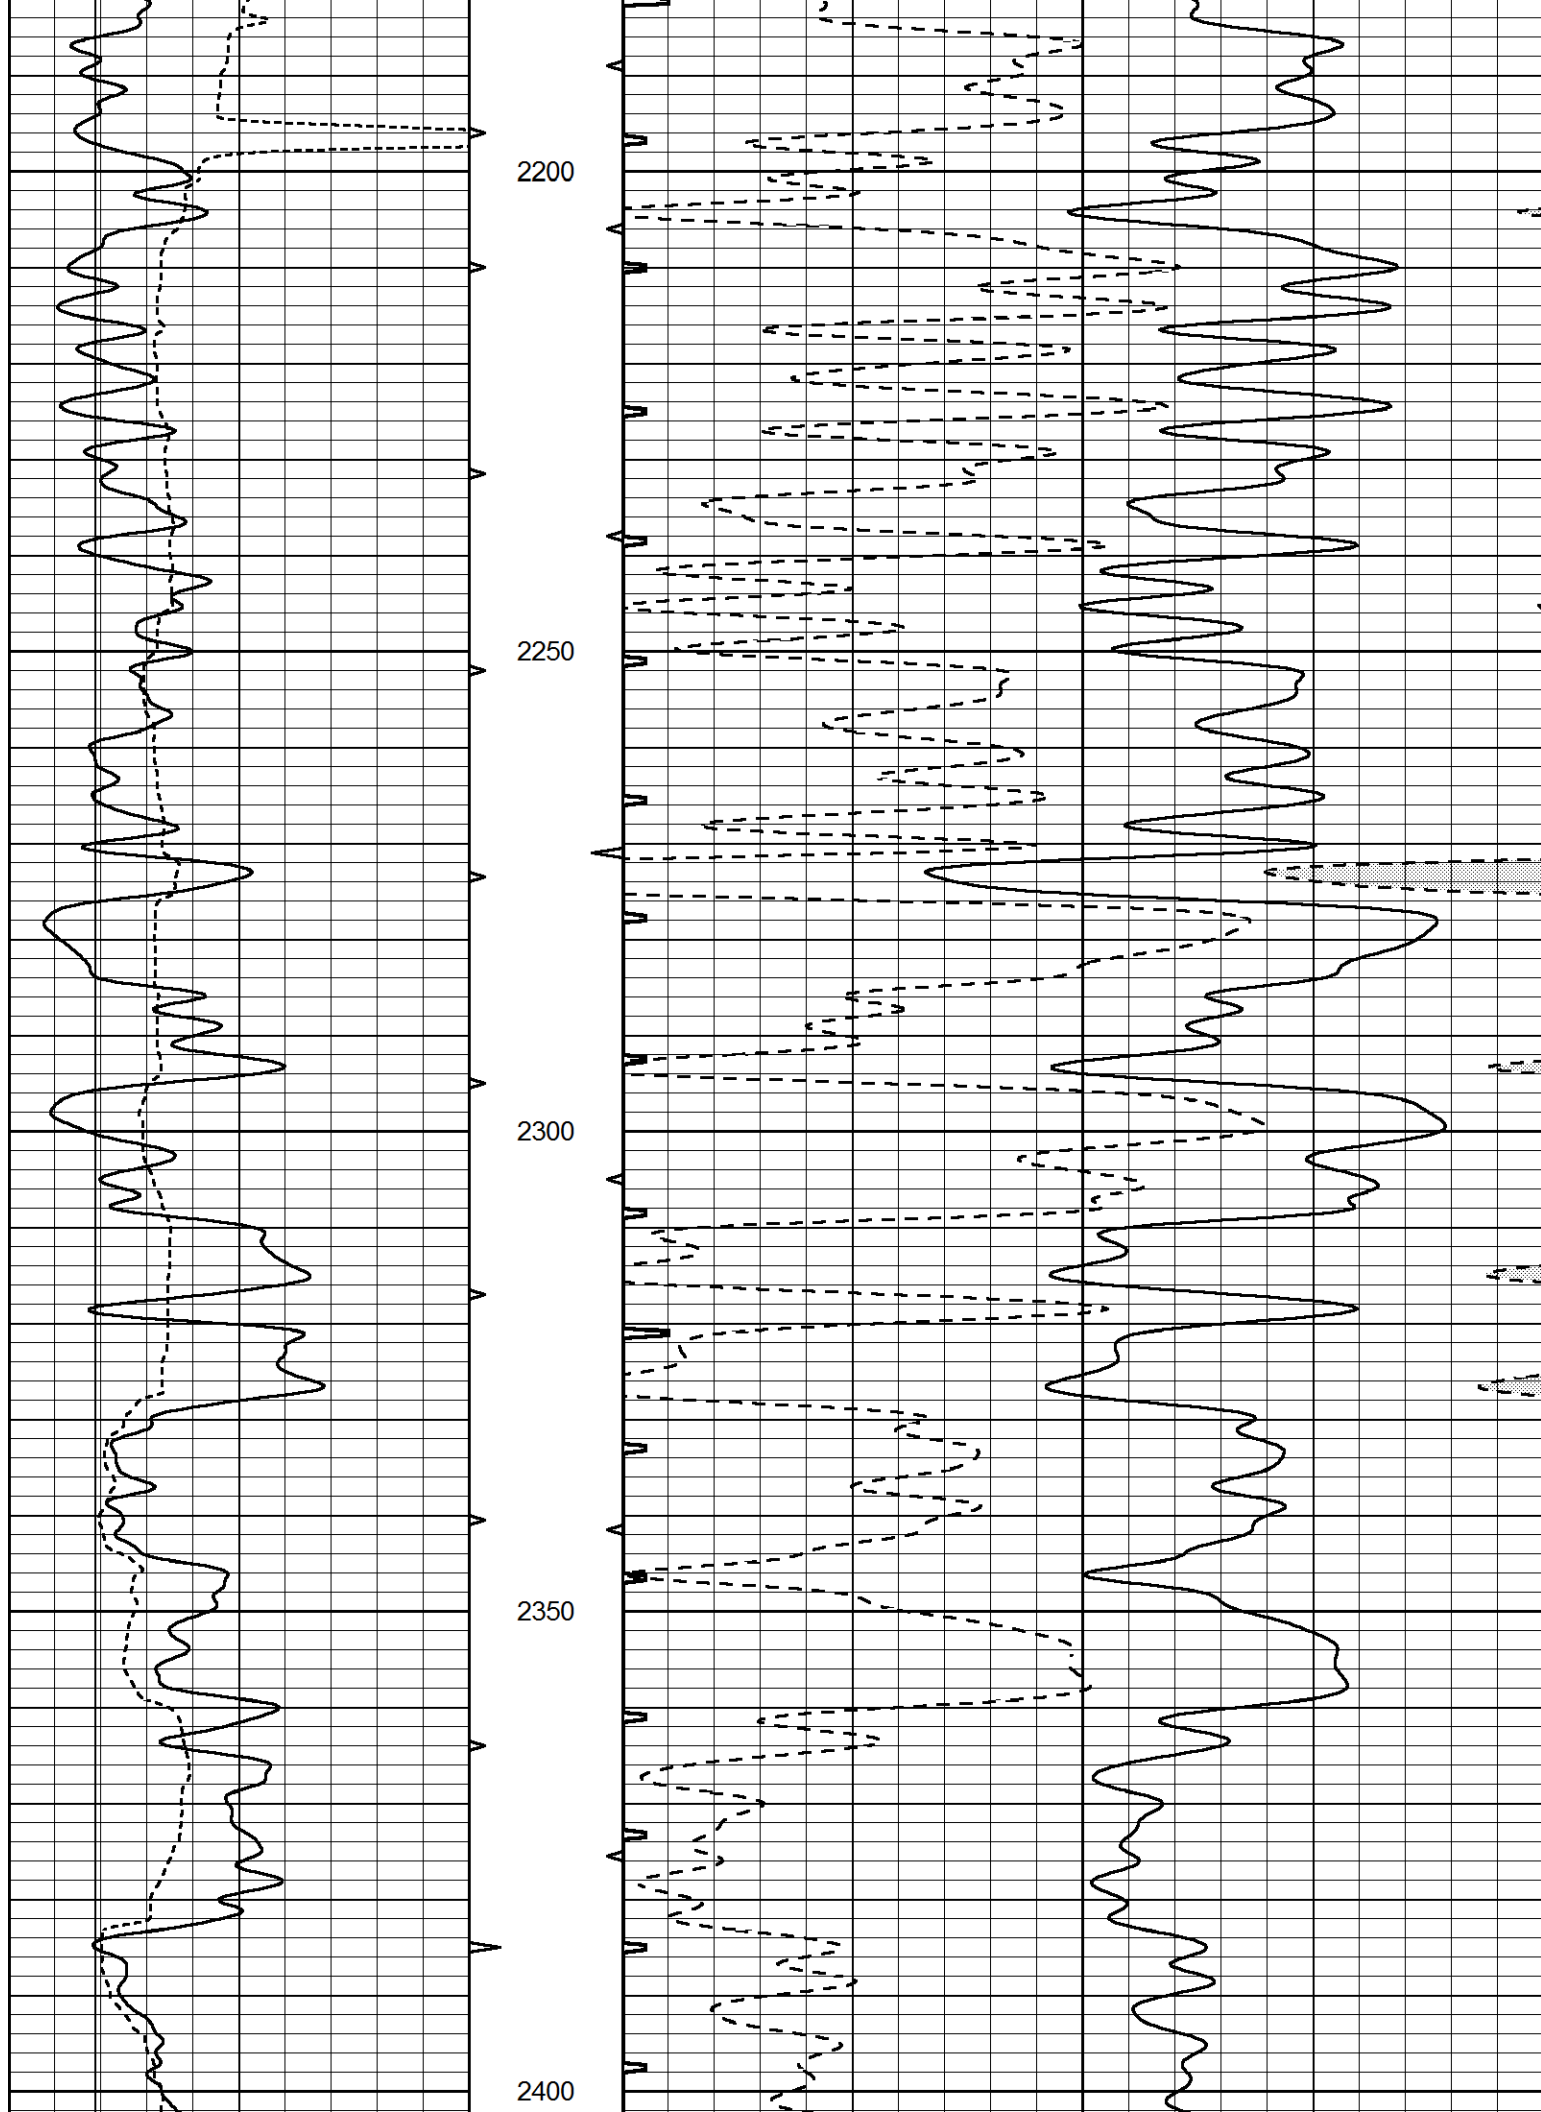


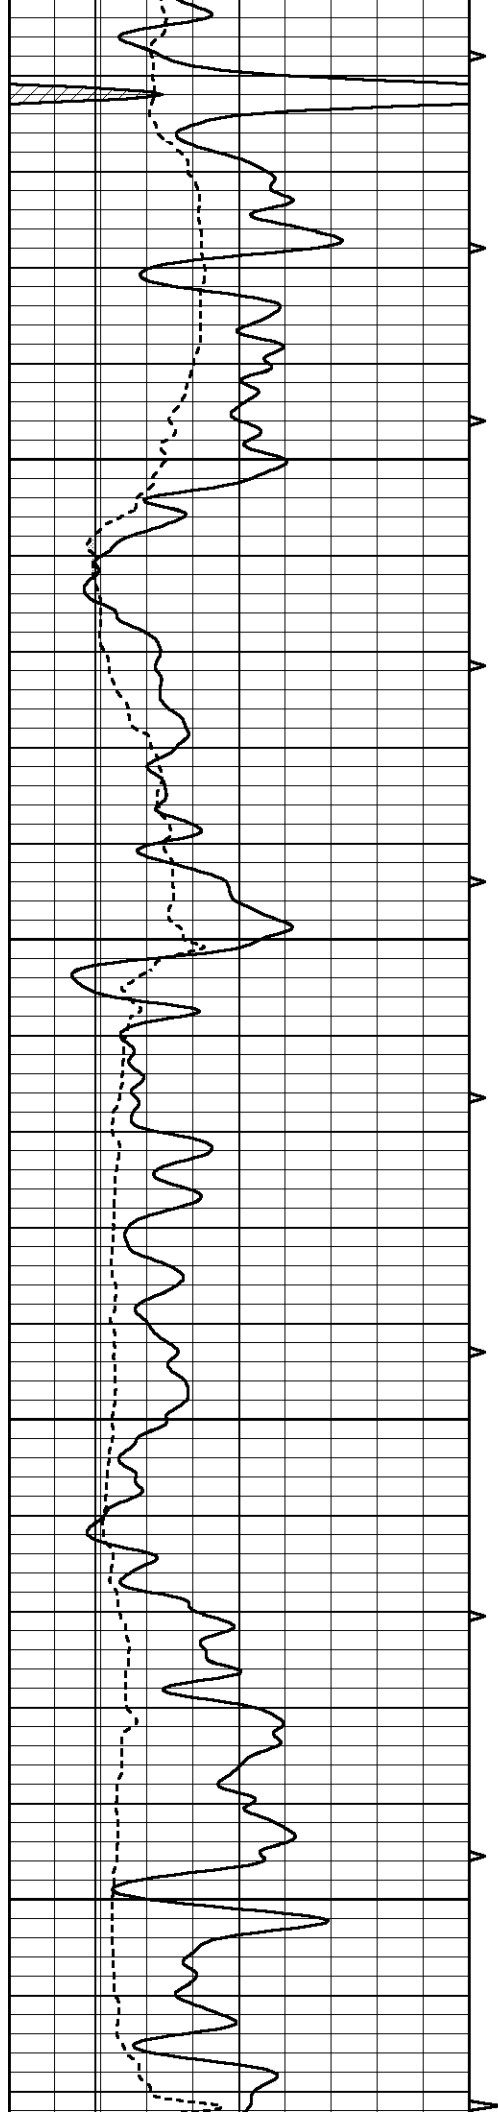



2450


2500


2550


2600

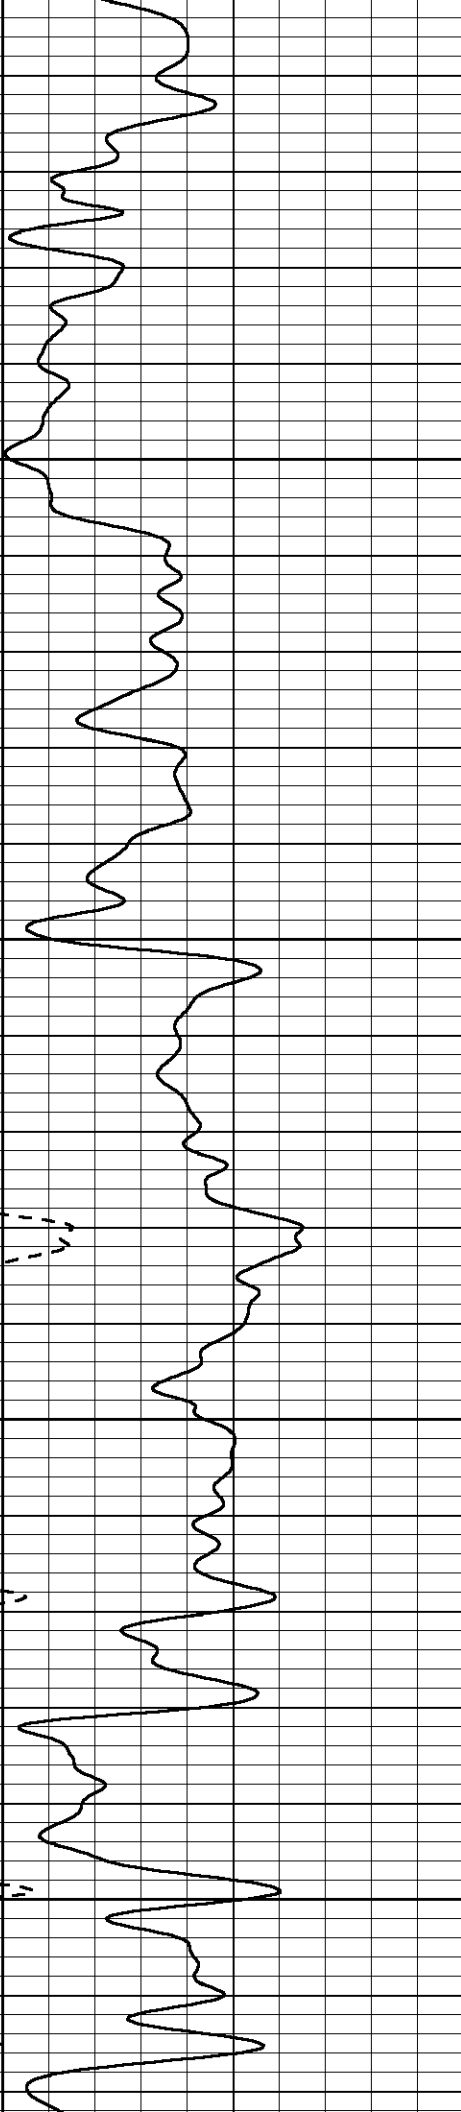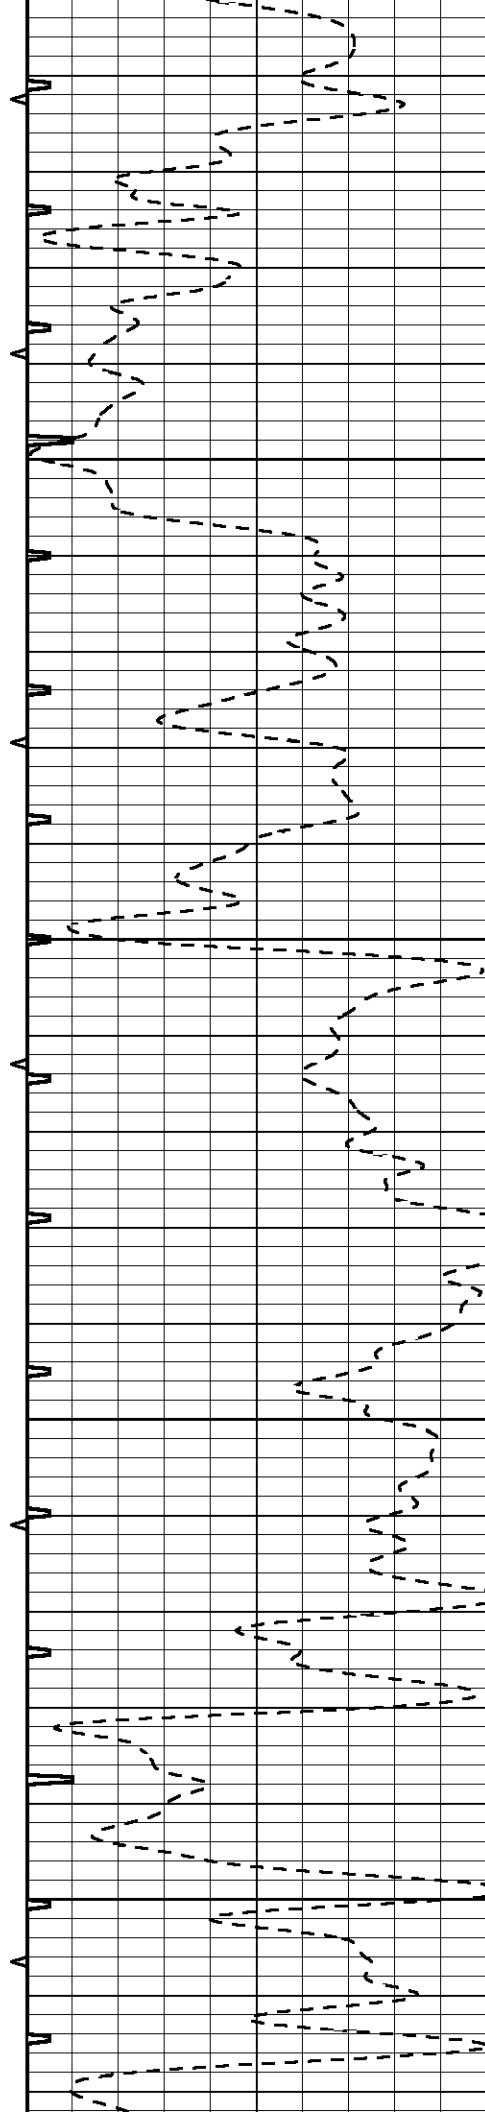

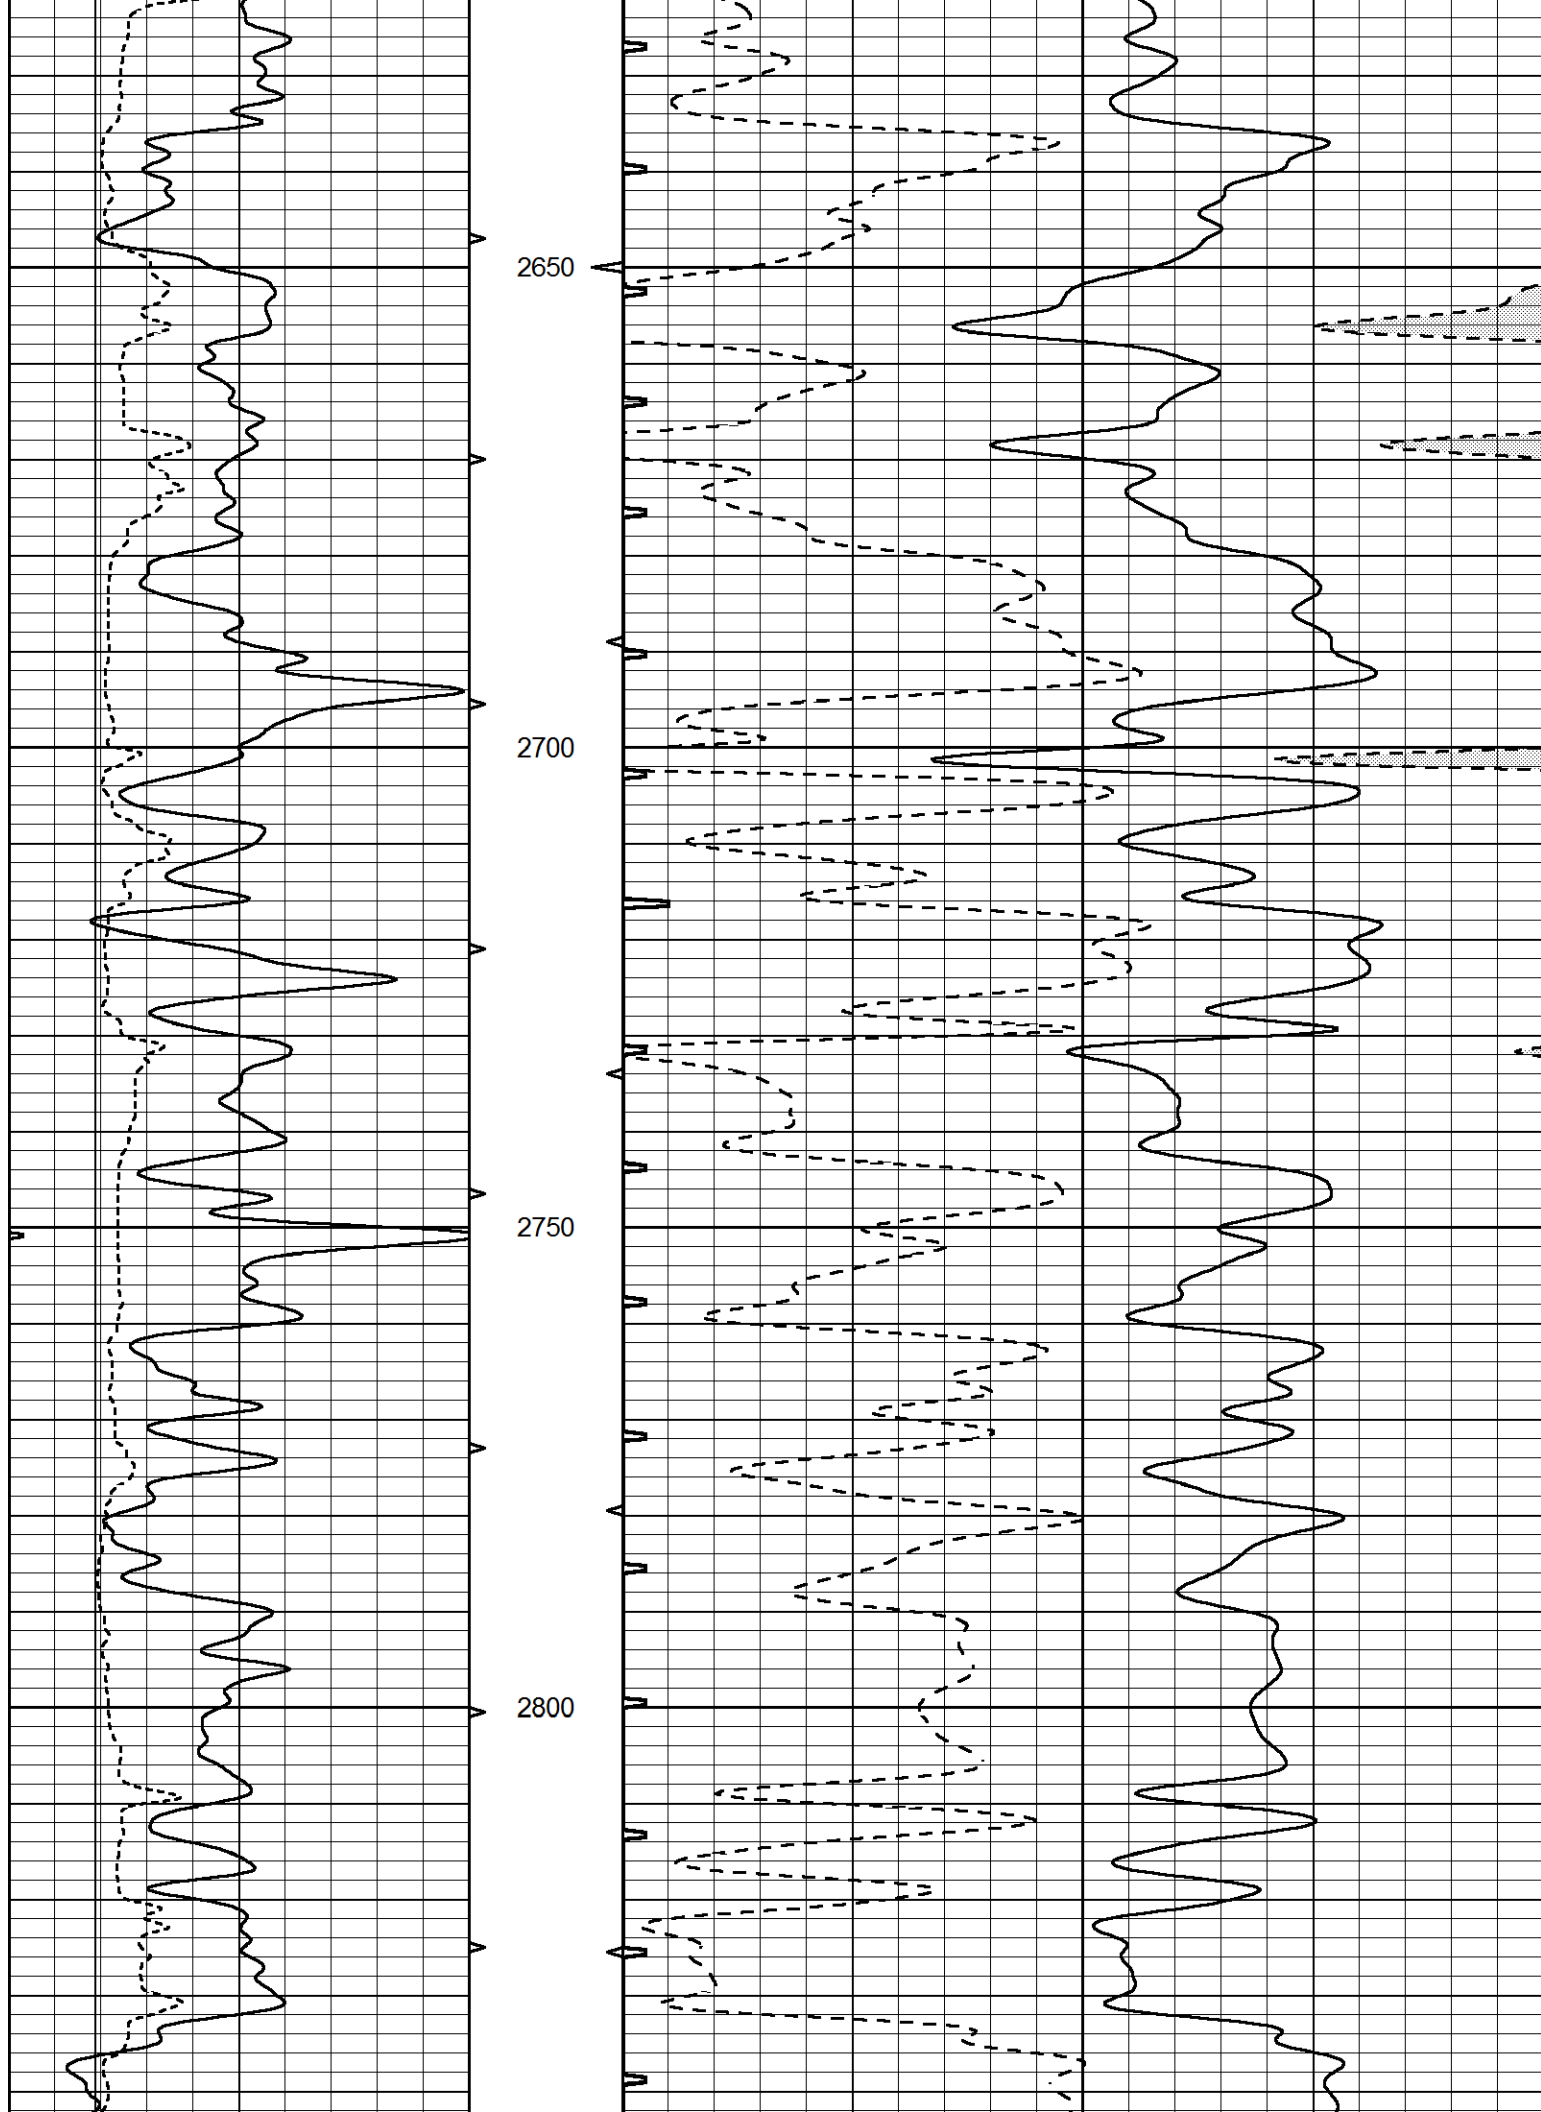

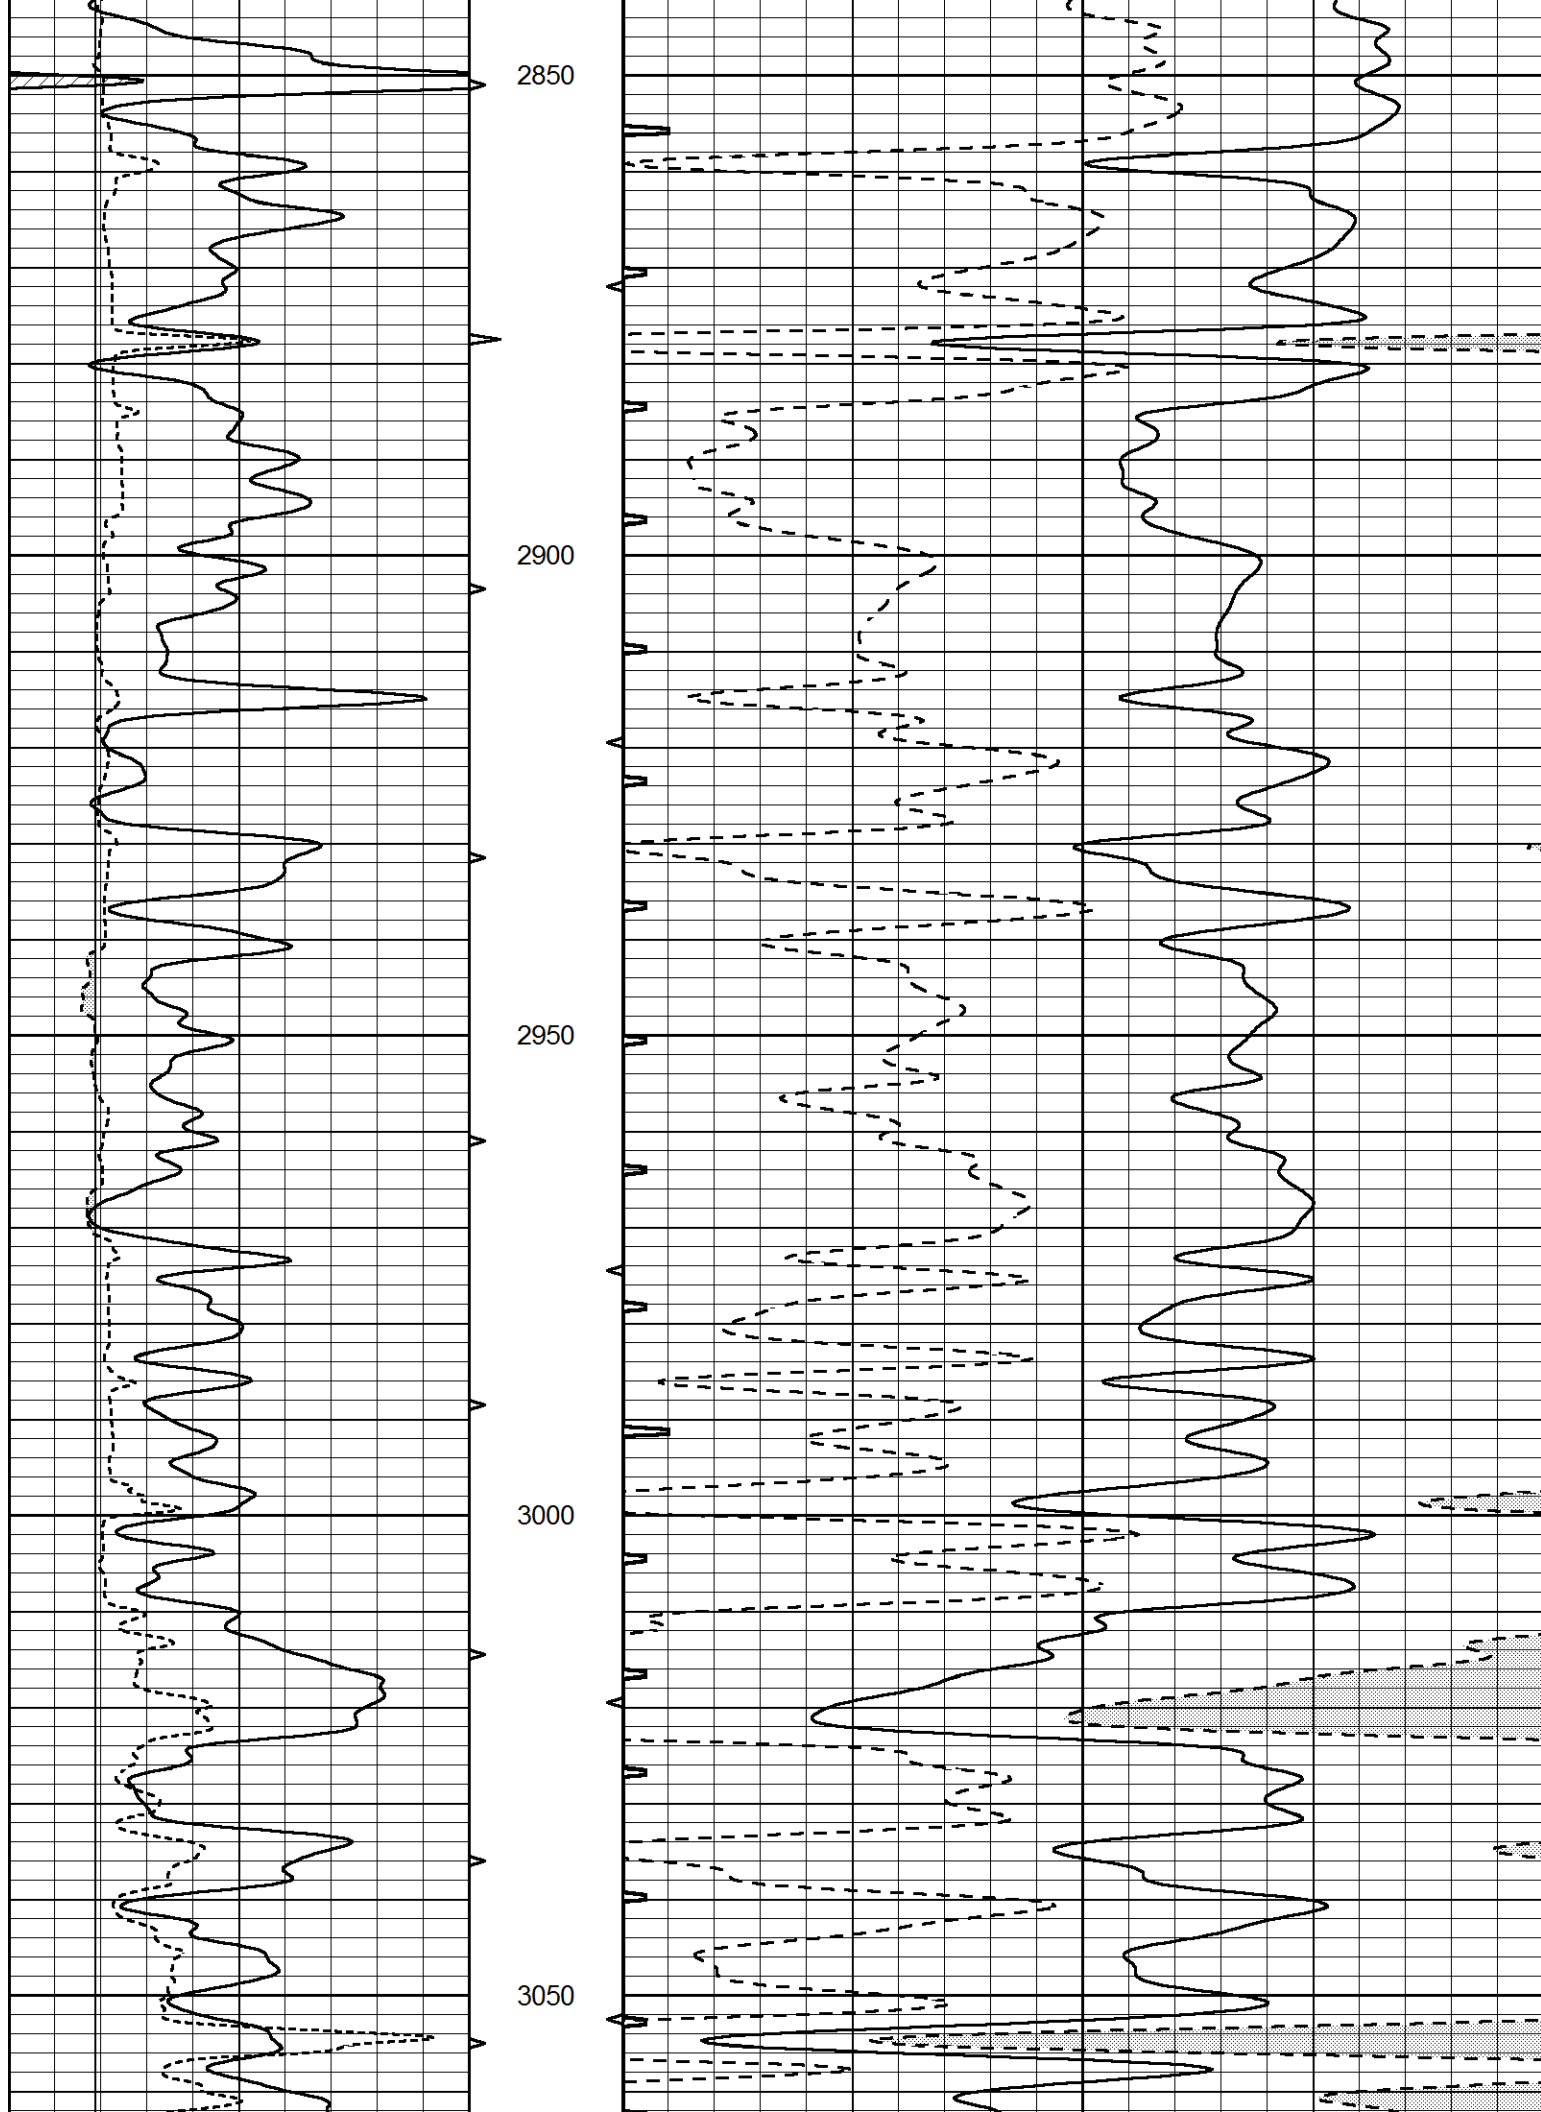

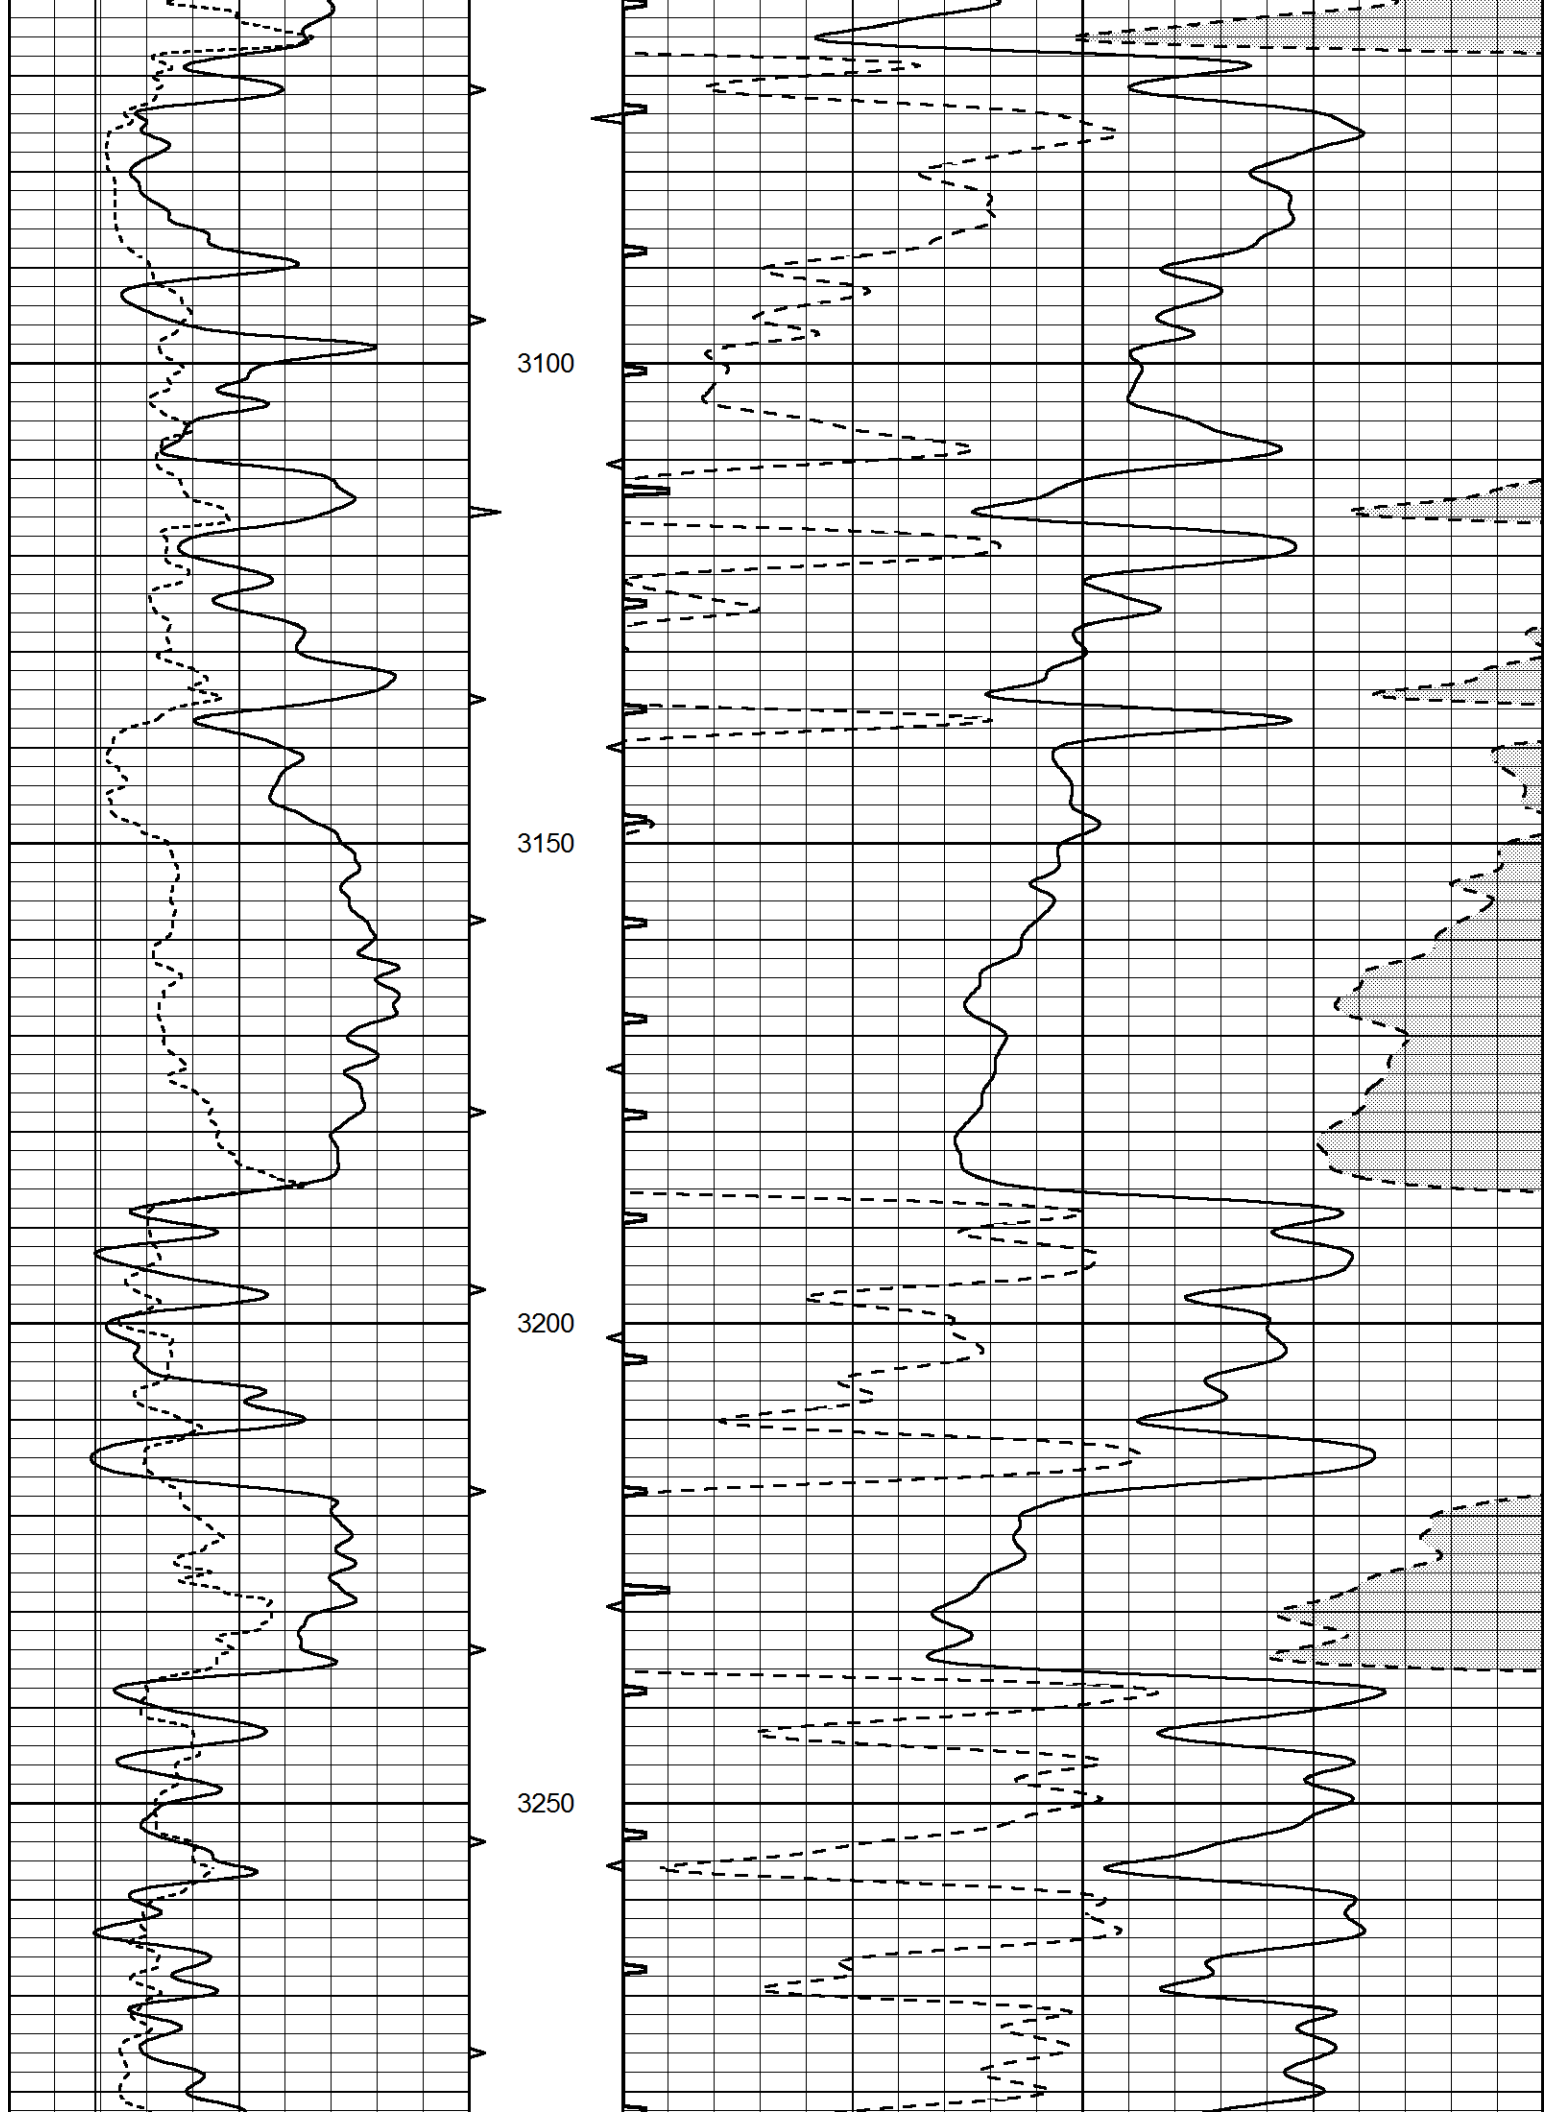

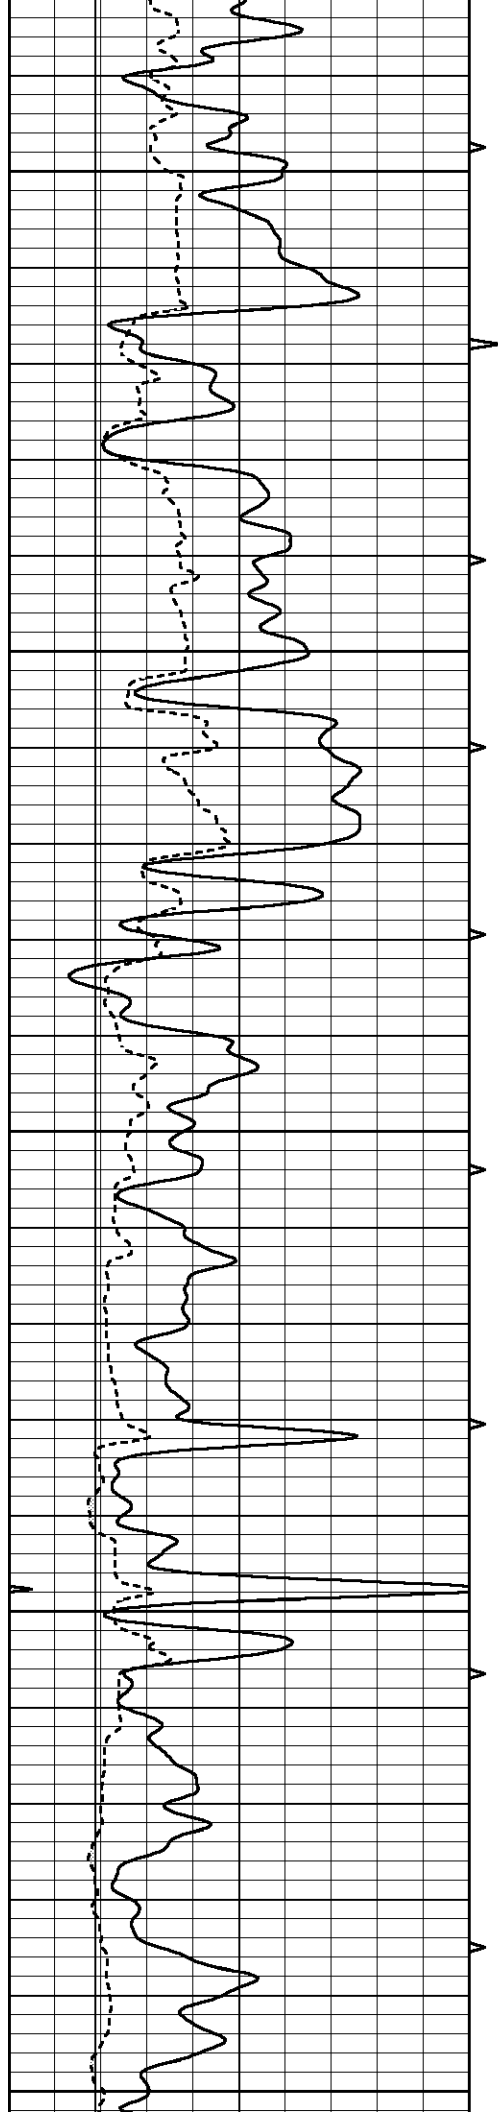


3300


3350


3400


3450


3500

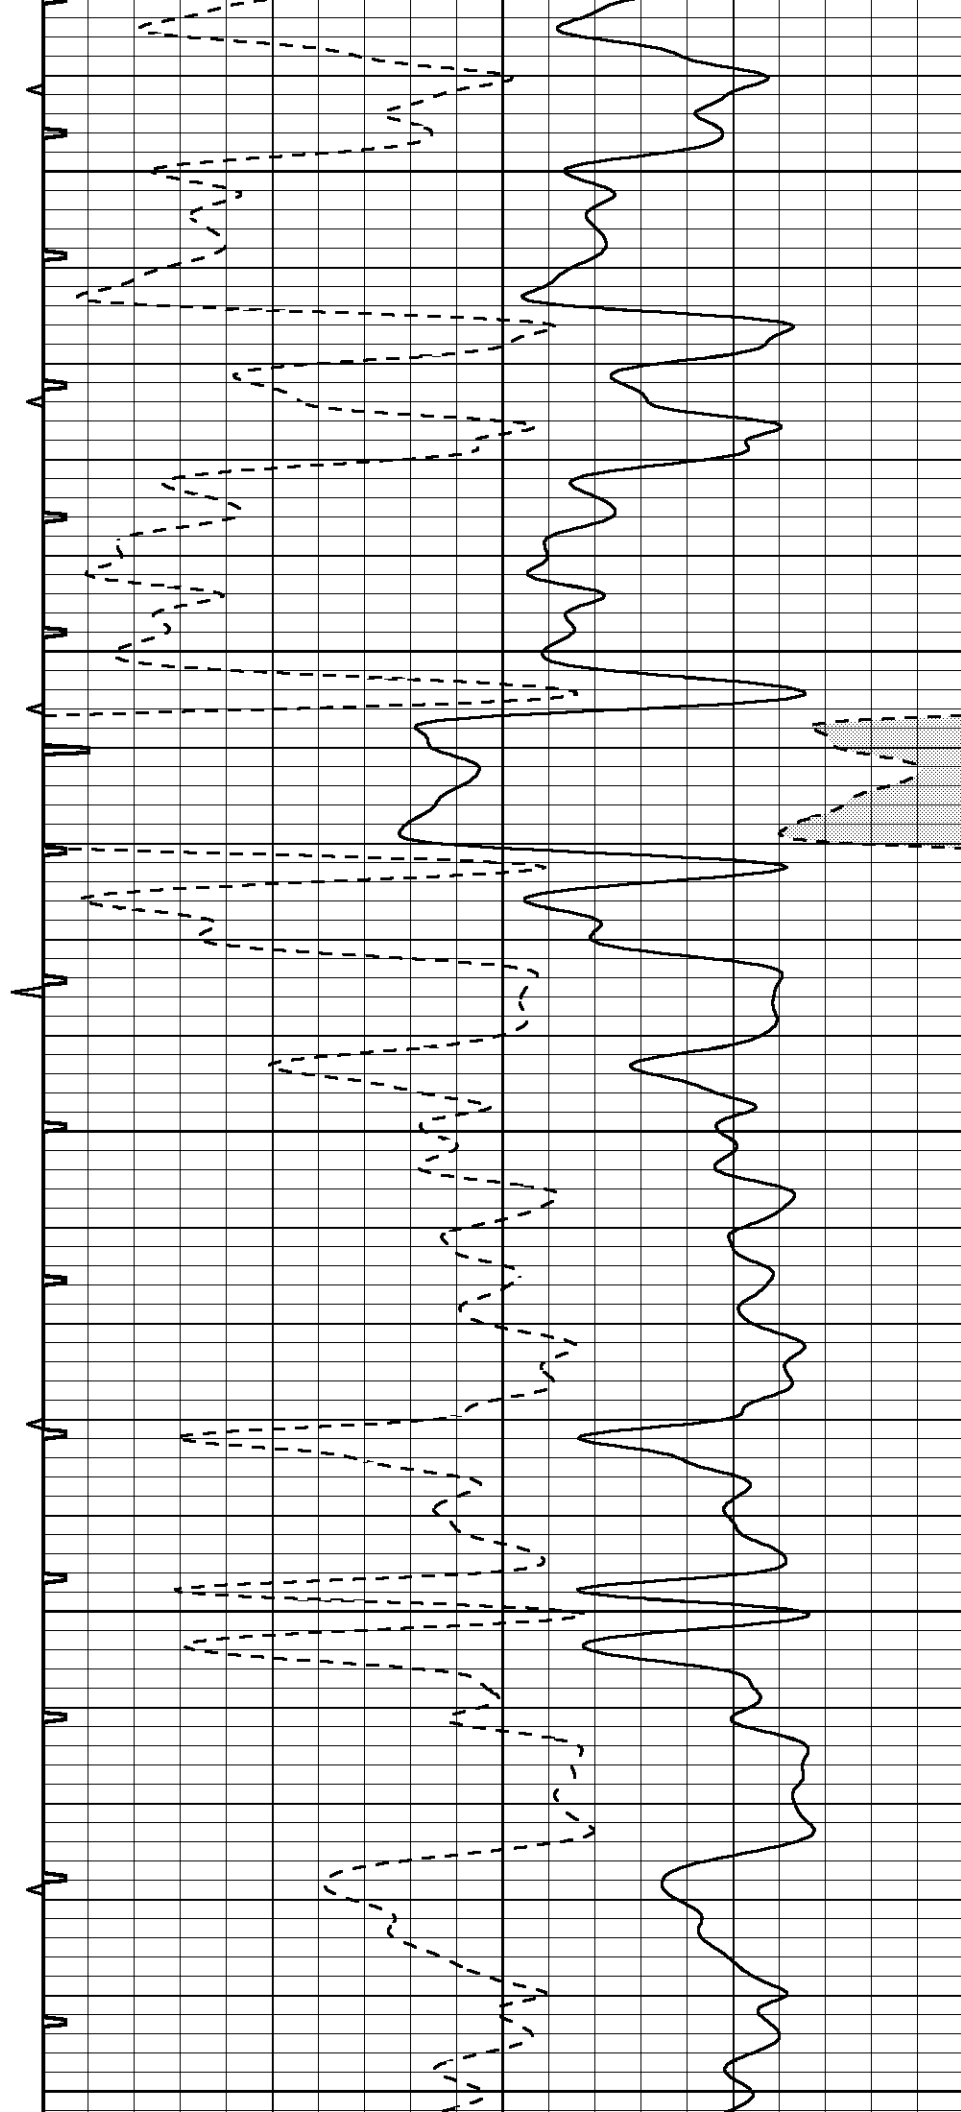


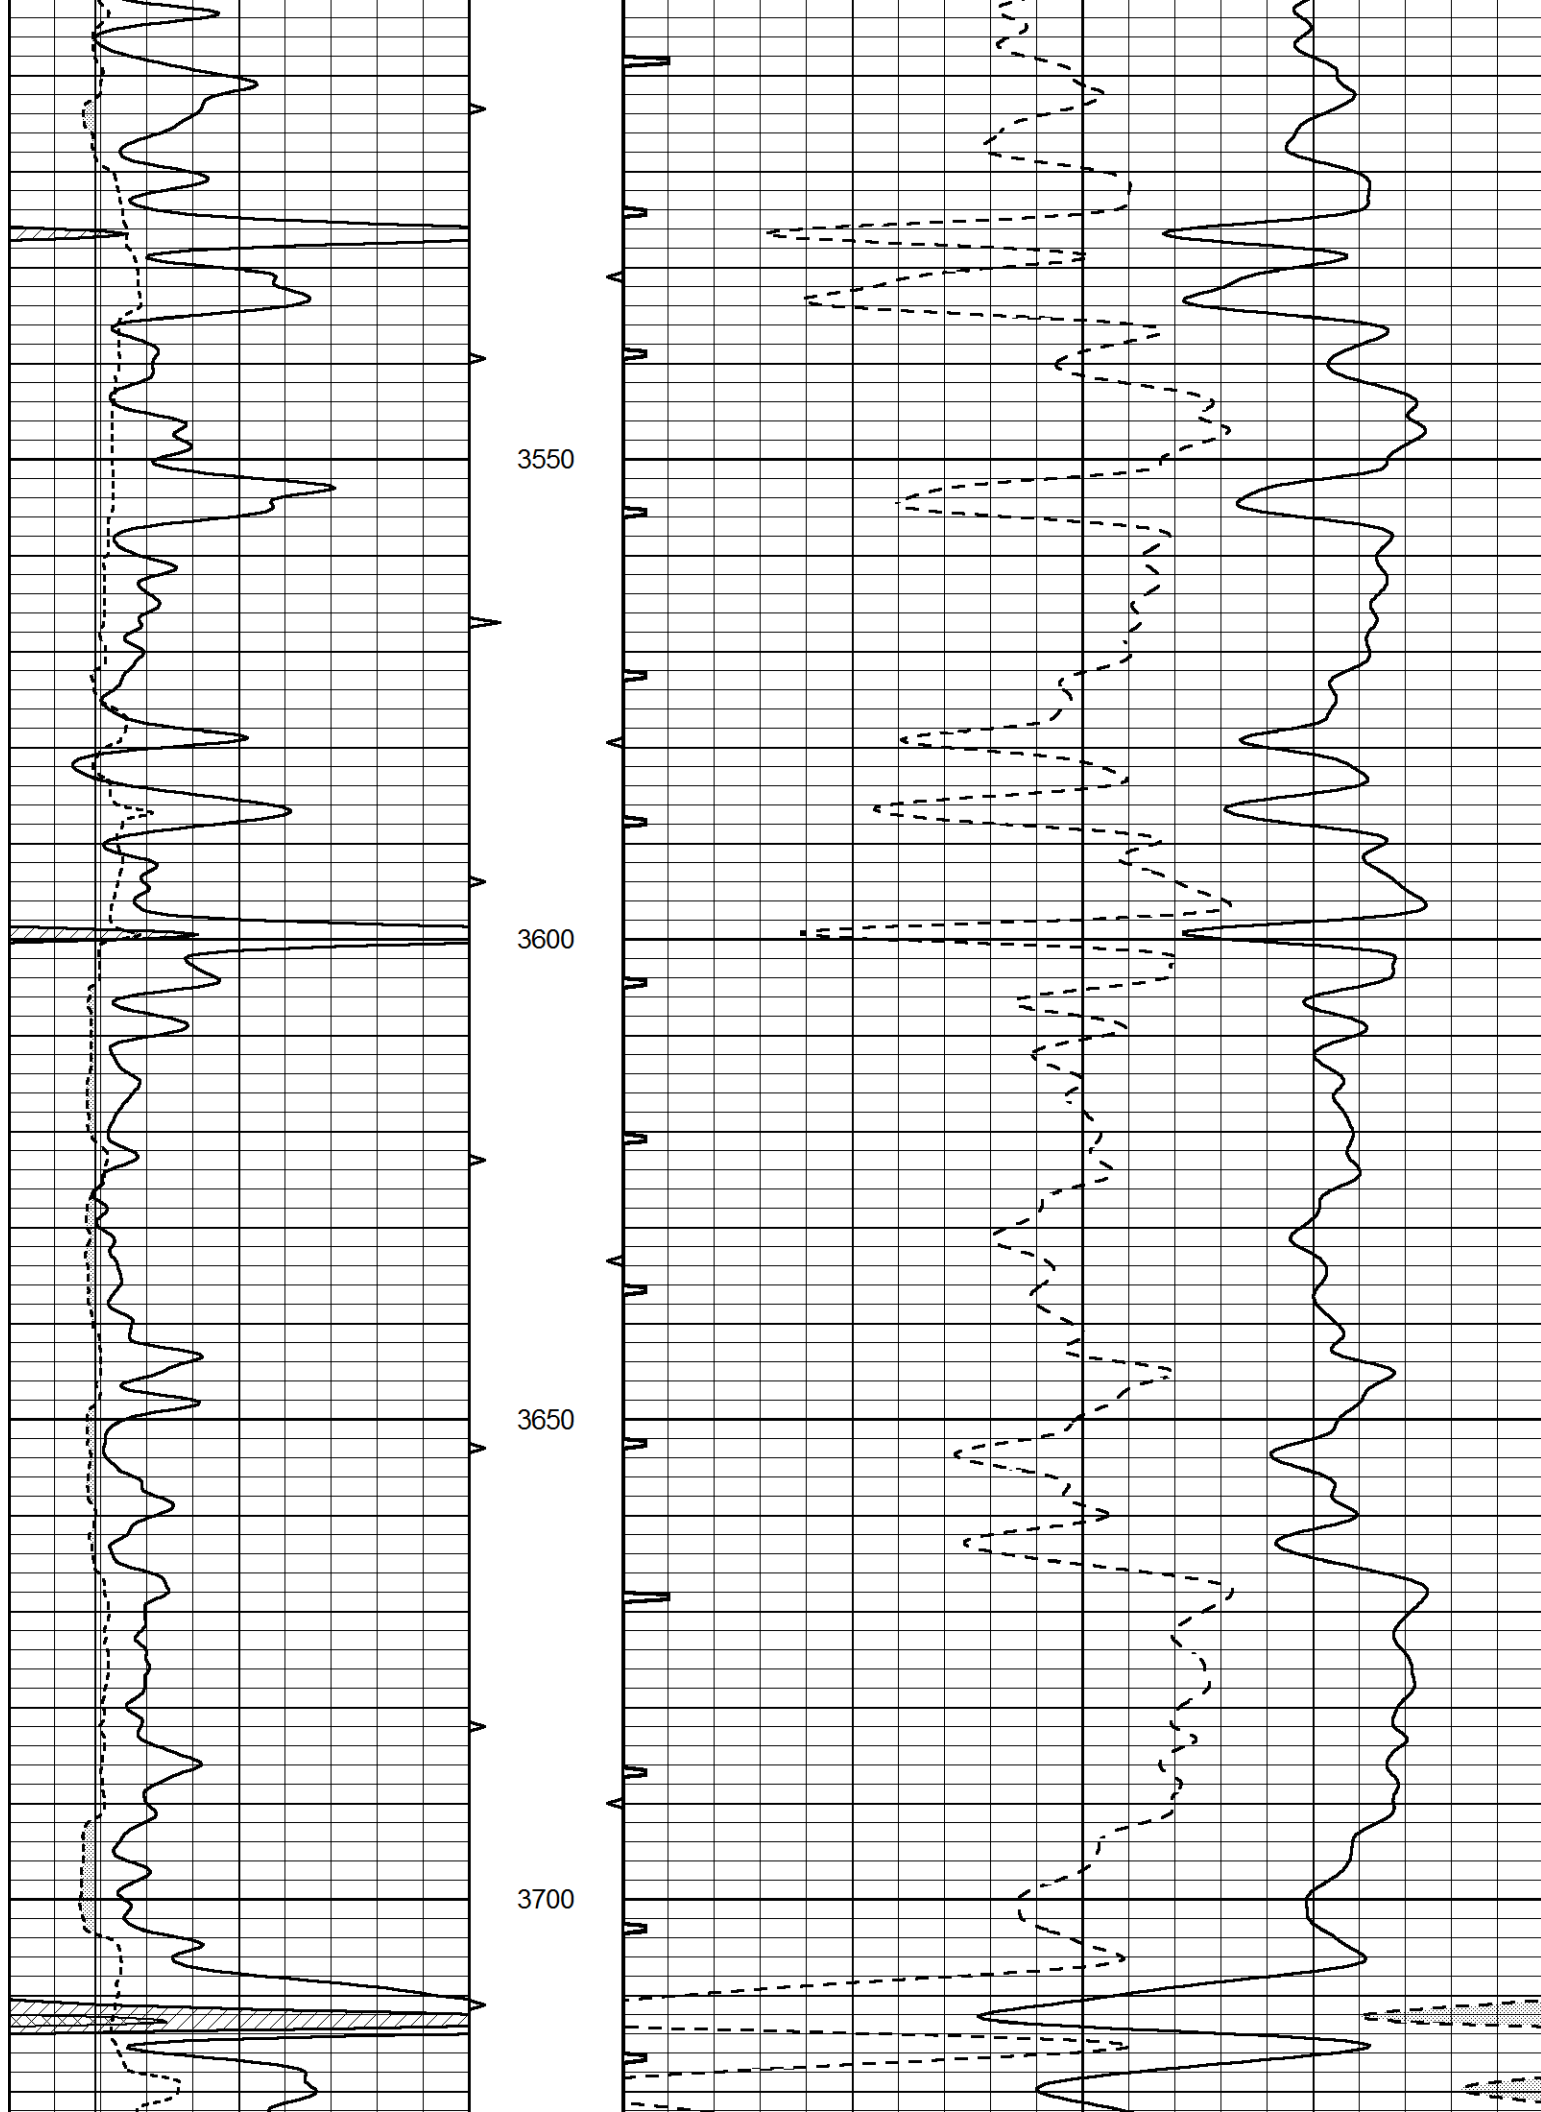

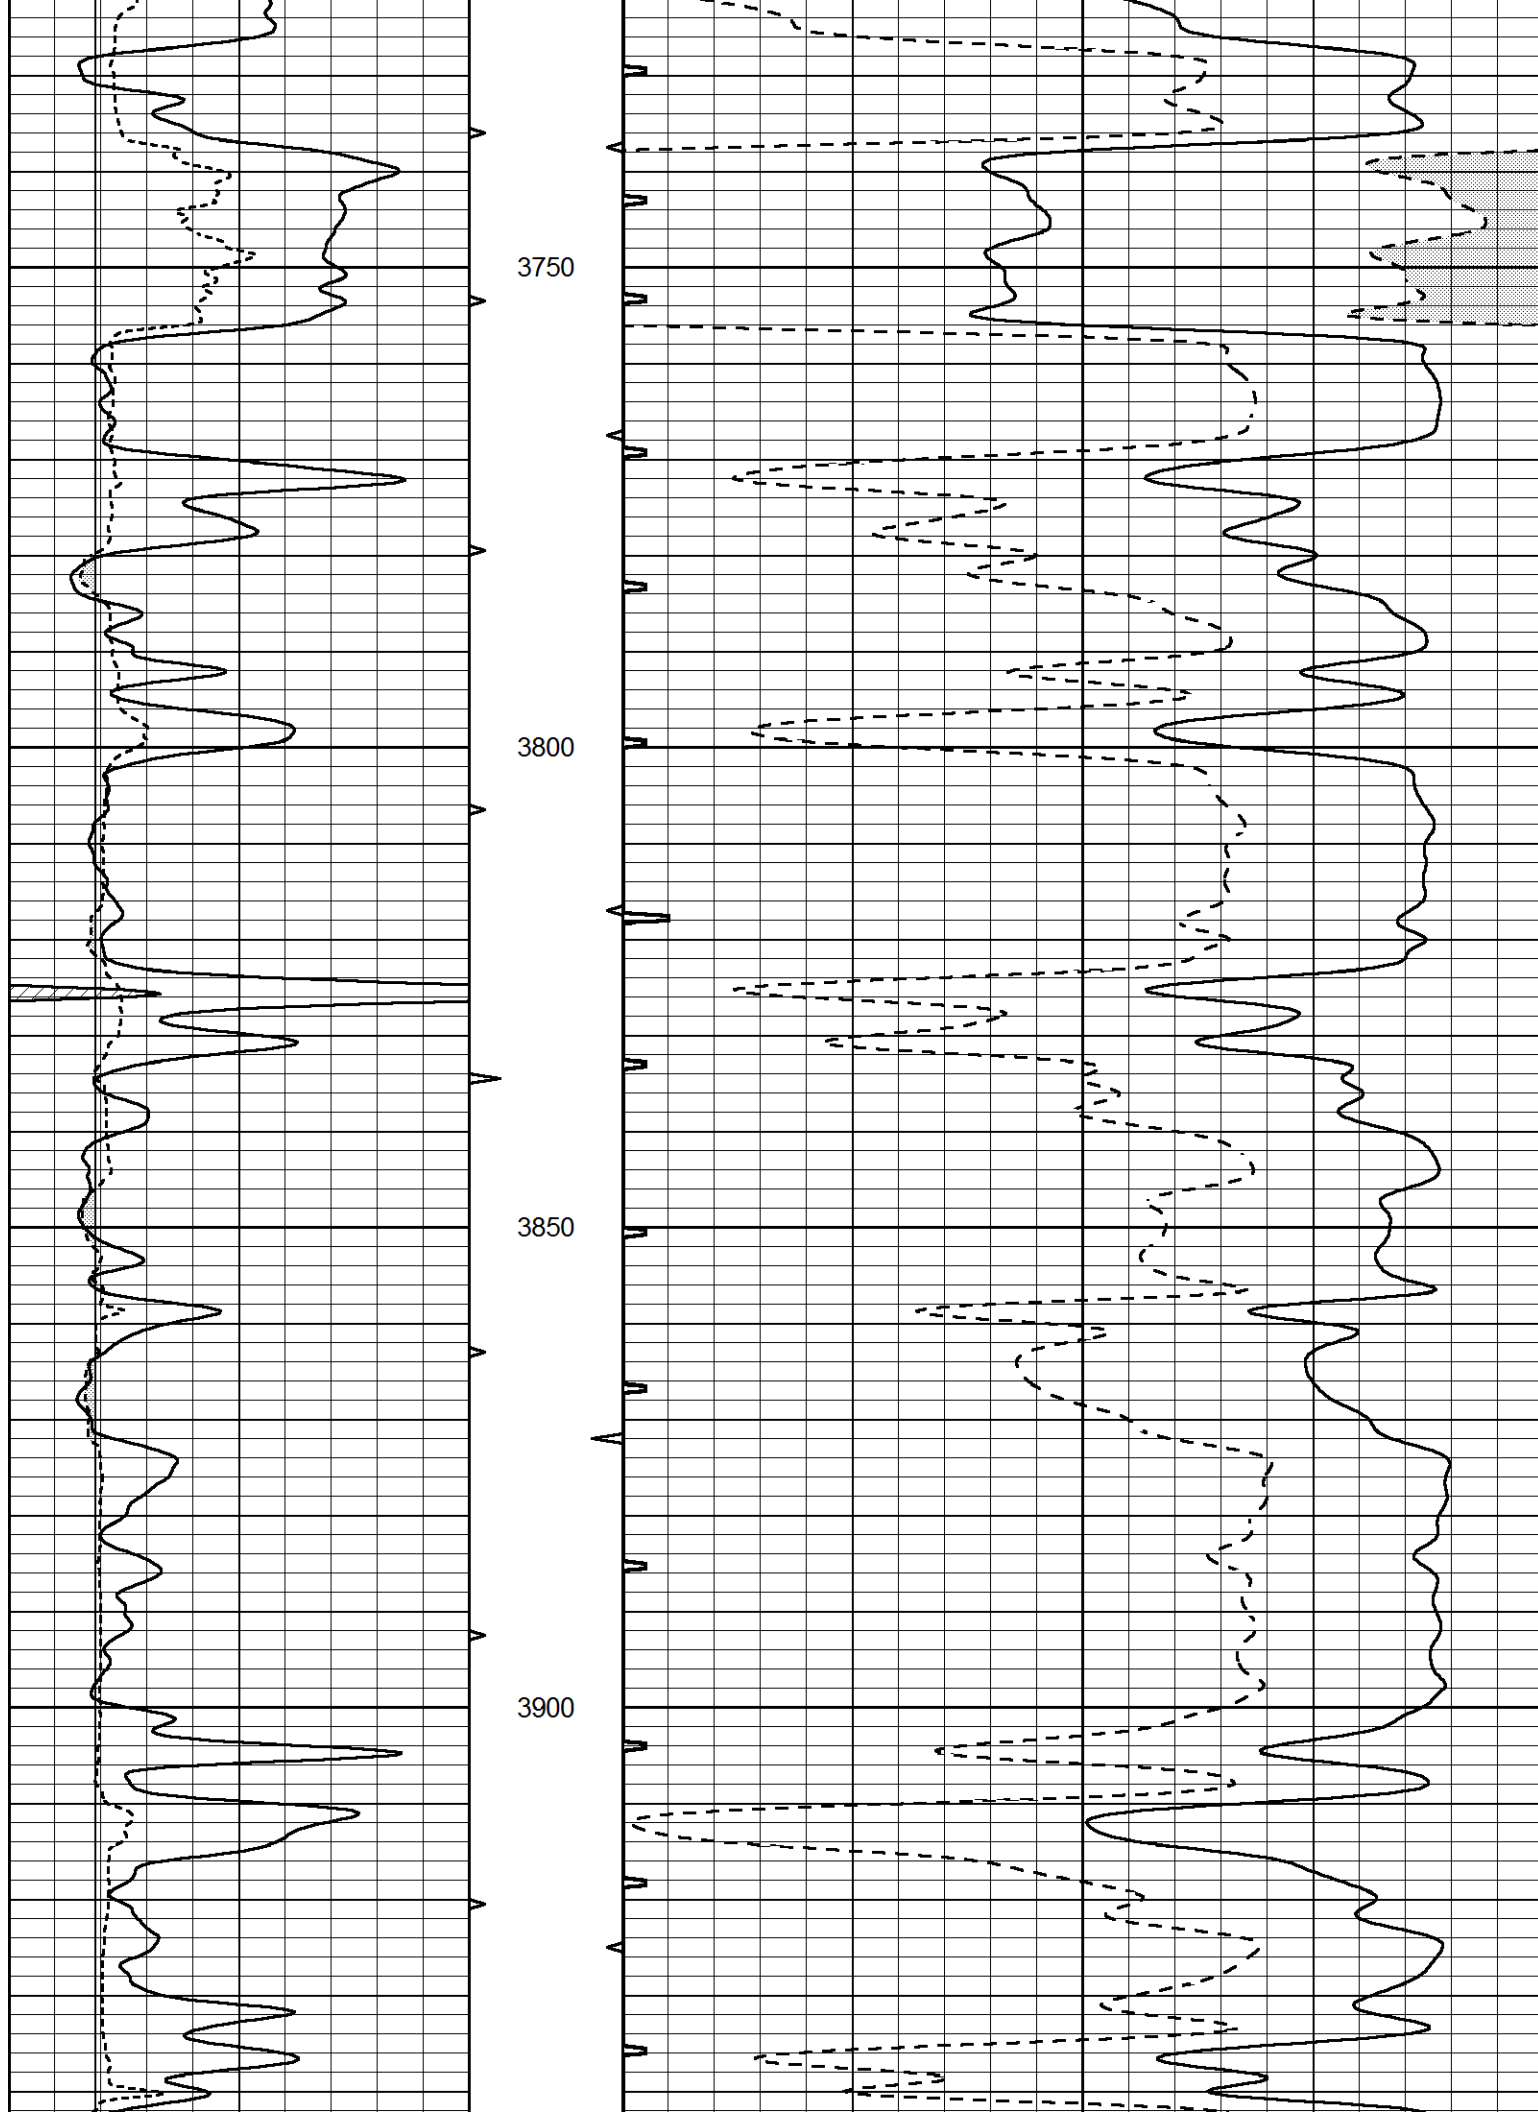

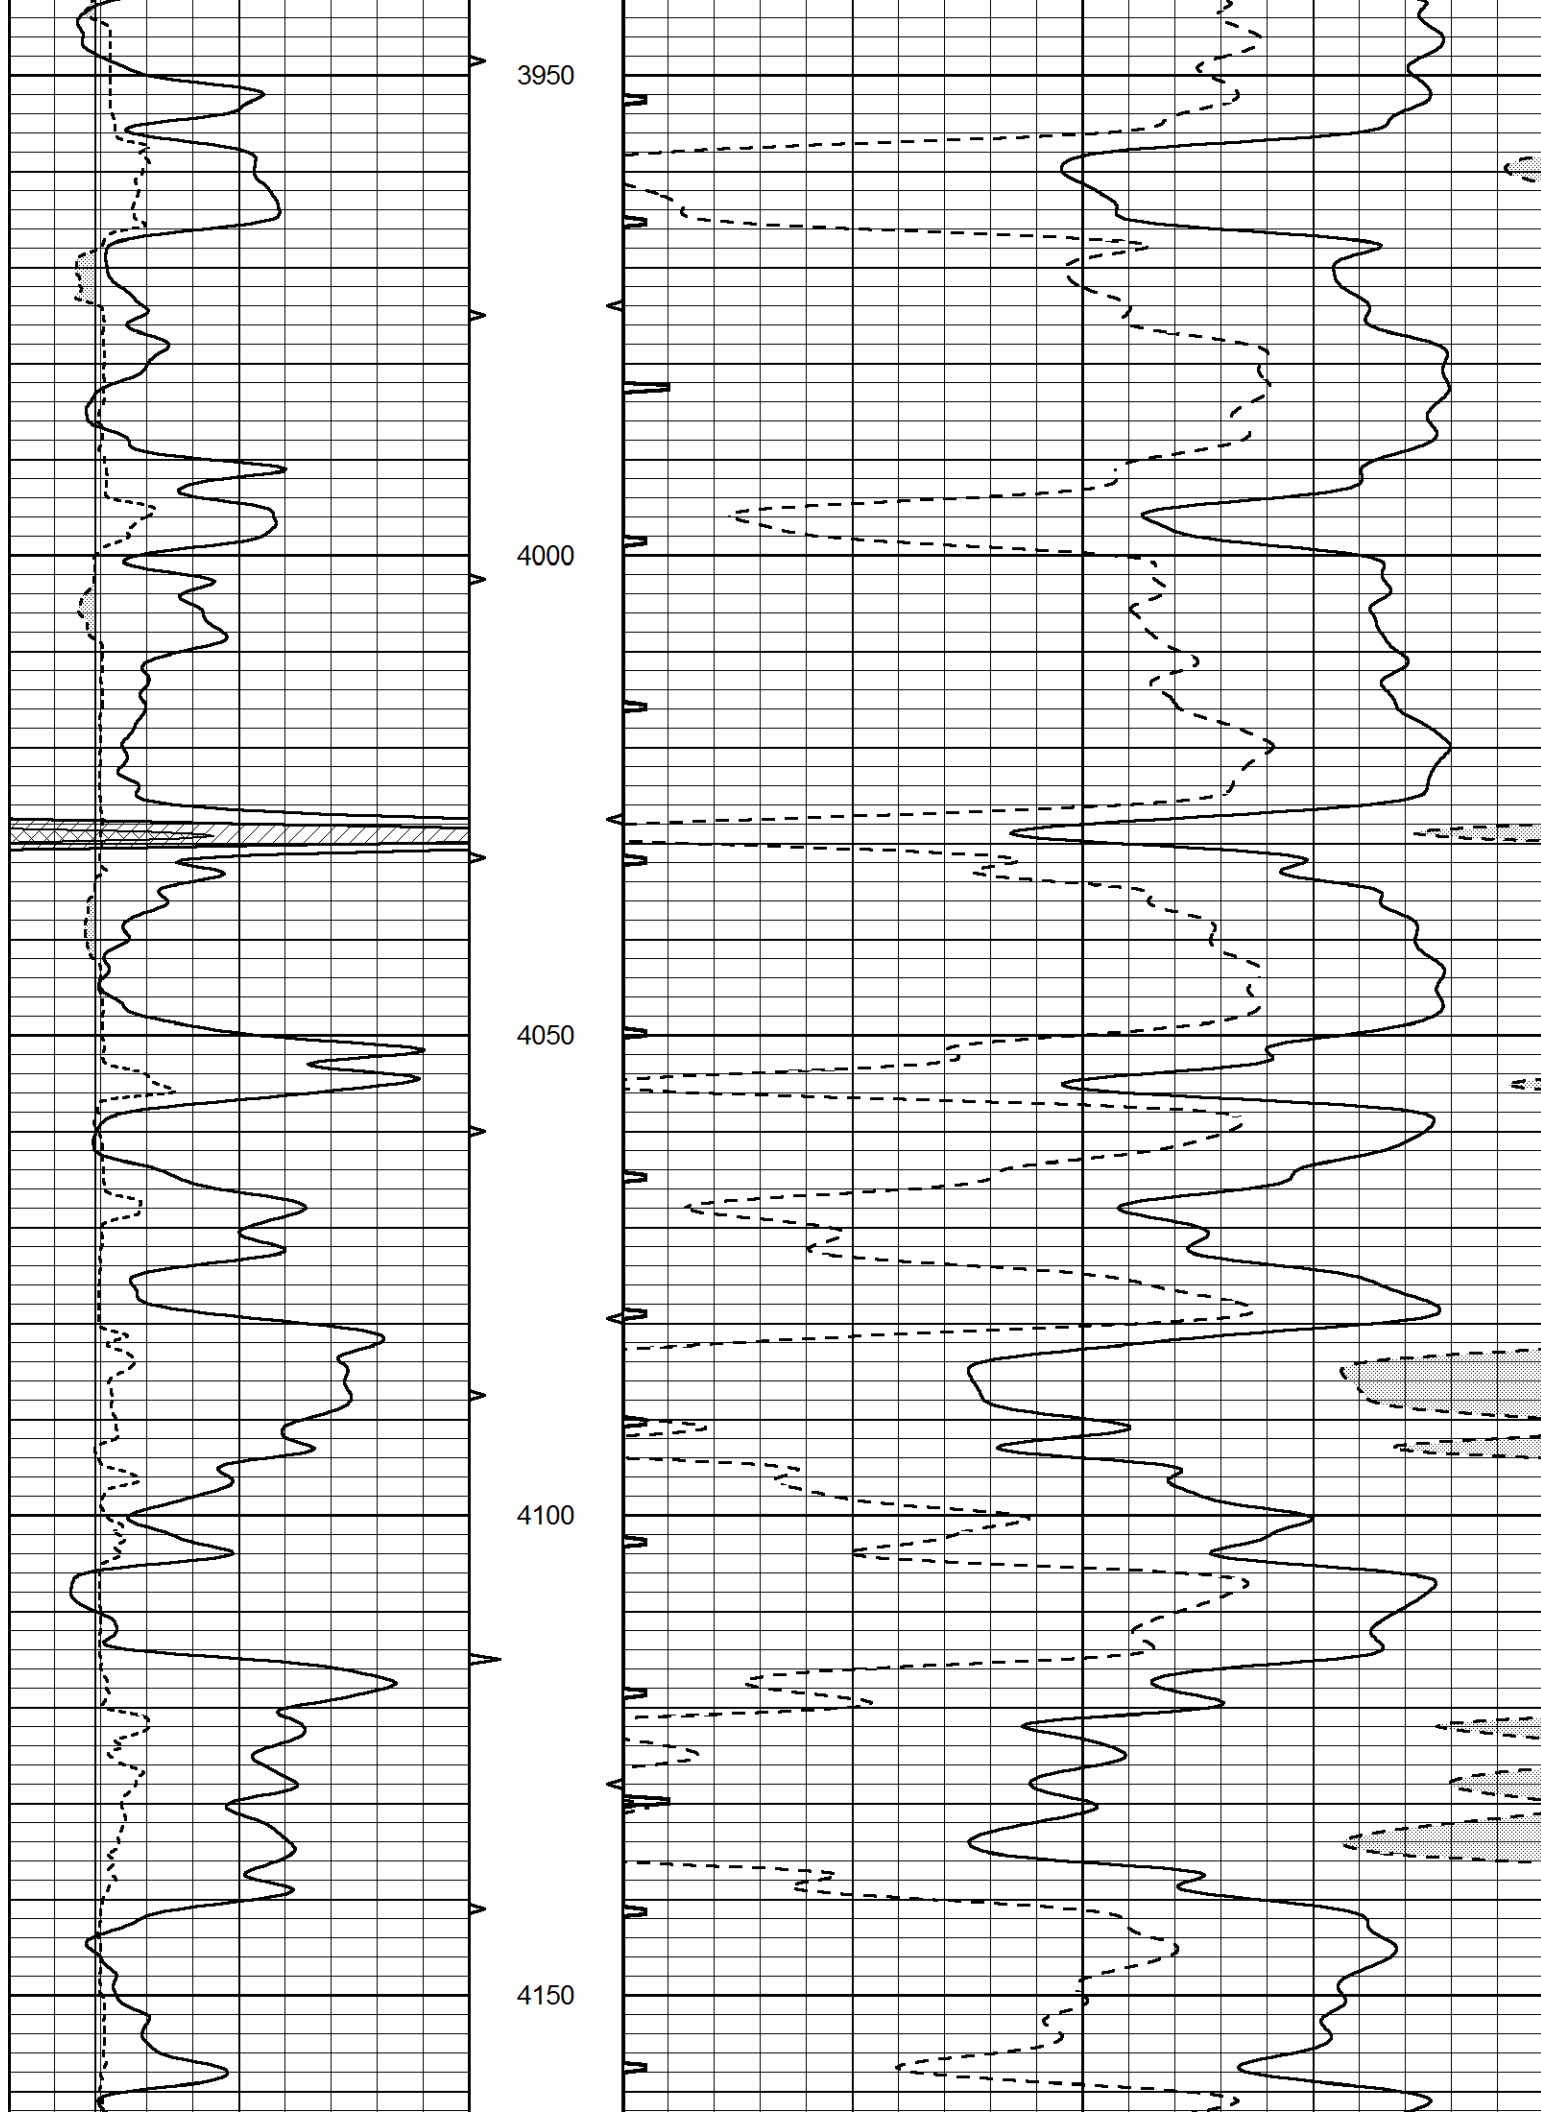

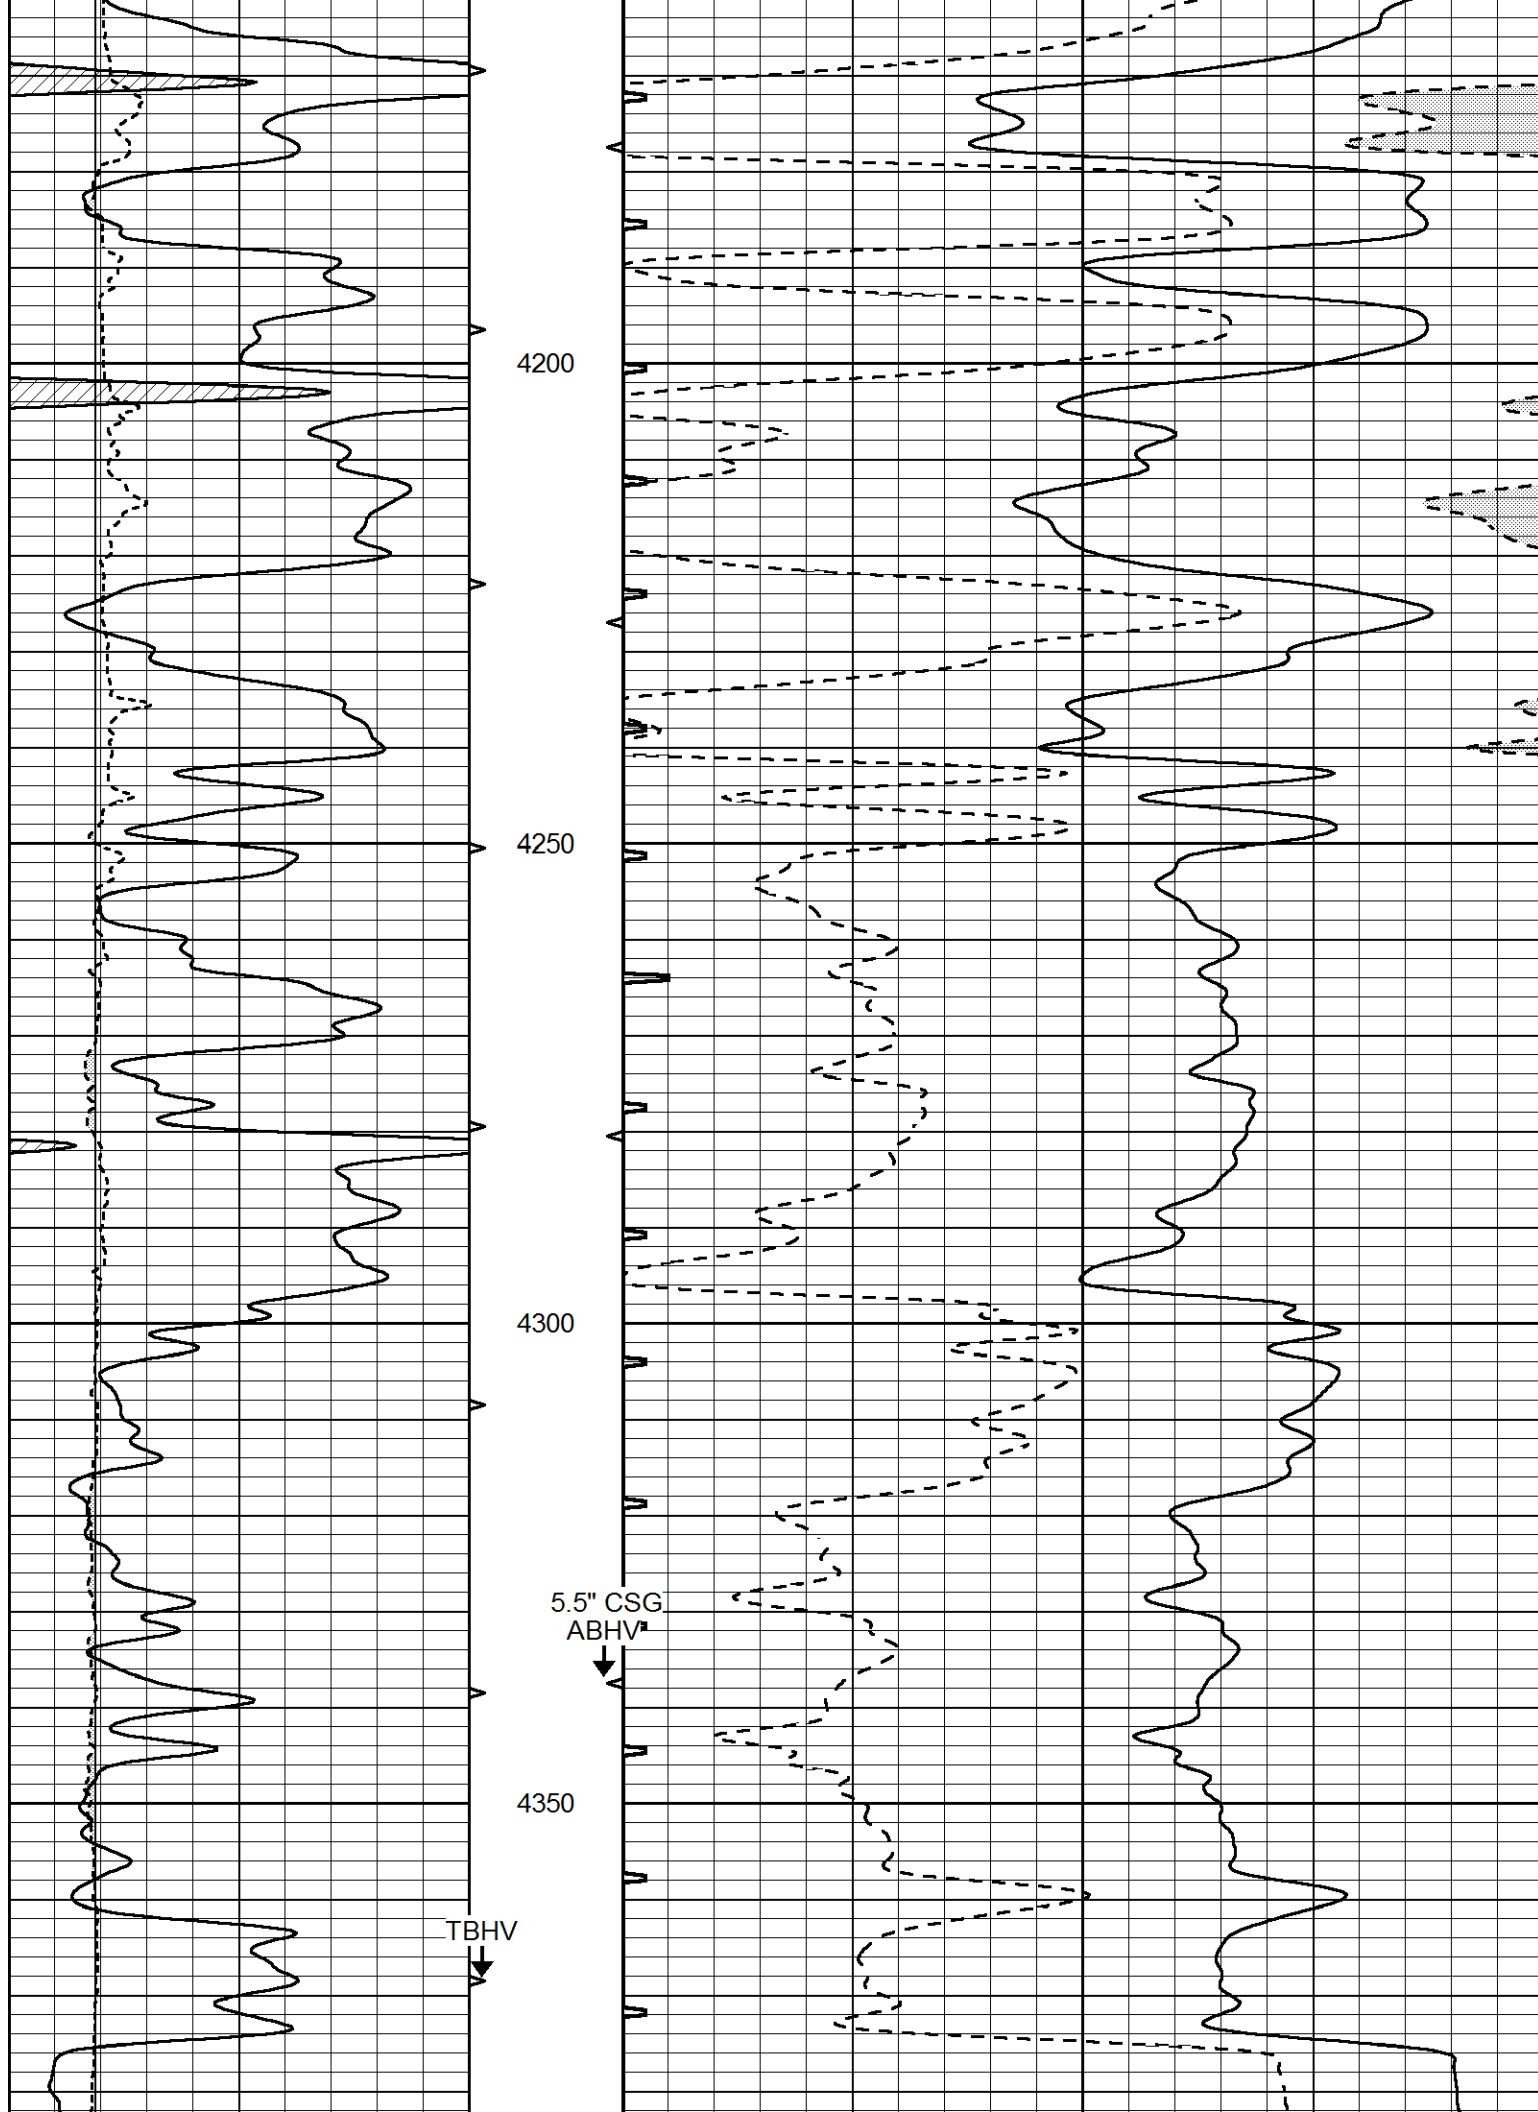

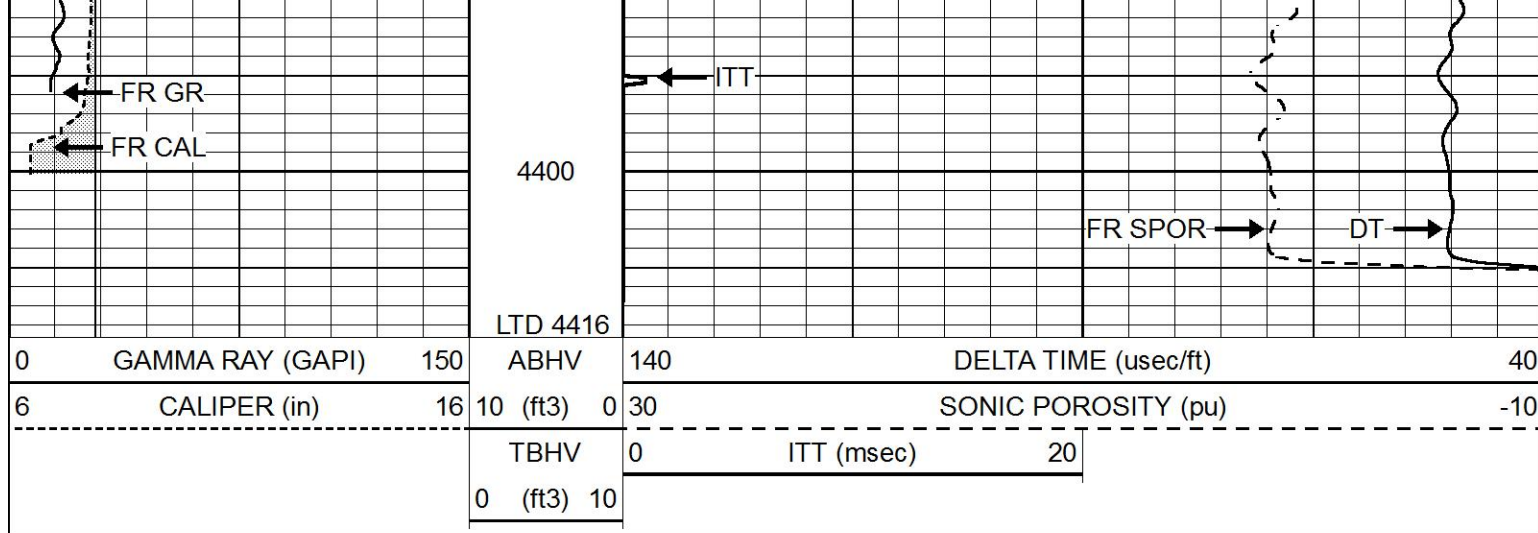

REPEAT SECTION

Database File 5852pe.db
 Dataset Pathname pass6.1
 Presentation Format _slt
 Dataset Creation Sat Sep 11 19:02:28 2021
 Charted by Depth in Feet scaled 1:240

