






DETAIL SECTION



MAIN PASS



Database File berexco_fred #12.db
Dataset Pathname Fred_#12/StkMI/pass4.1
Presentation Format sonic
Dataset Creation Thu May 20 02:30:24 2021
Charted by Depth in Feet scaled 1:240



0	Gamma Ray (GAPI)	150	Sonic Int	140	Delta Time (usec/ft) (usec/ft)	40
150	GR (GAPI)	300	5 (msec) 0	30	Sonic Porosity (pu)	-10
6	DCAL (in)	16		15000	LTEN (lb) (lb)	0


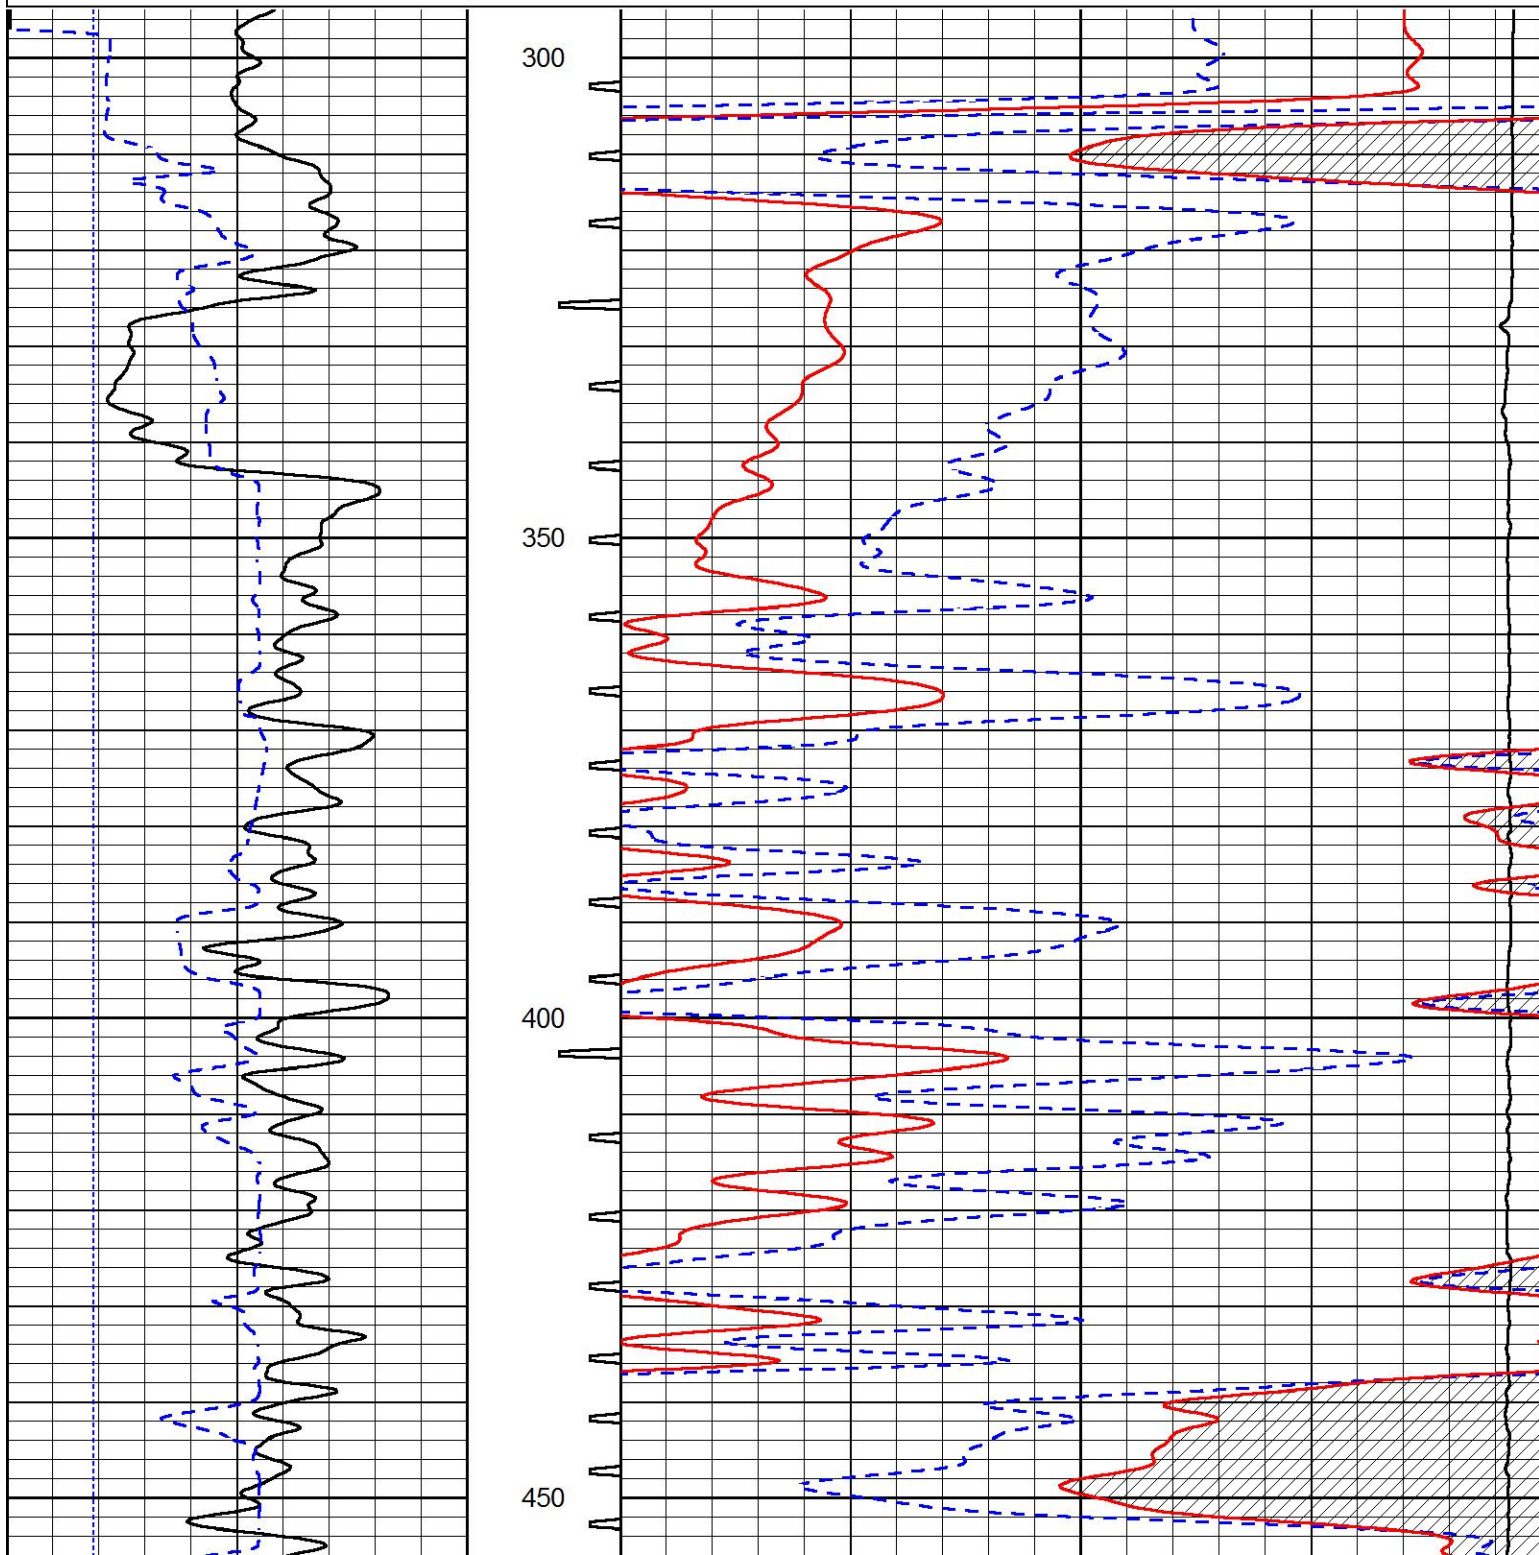


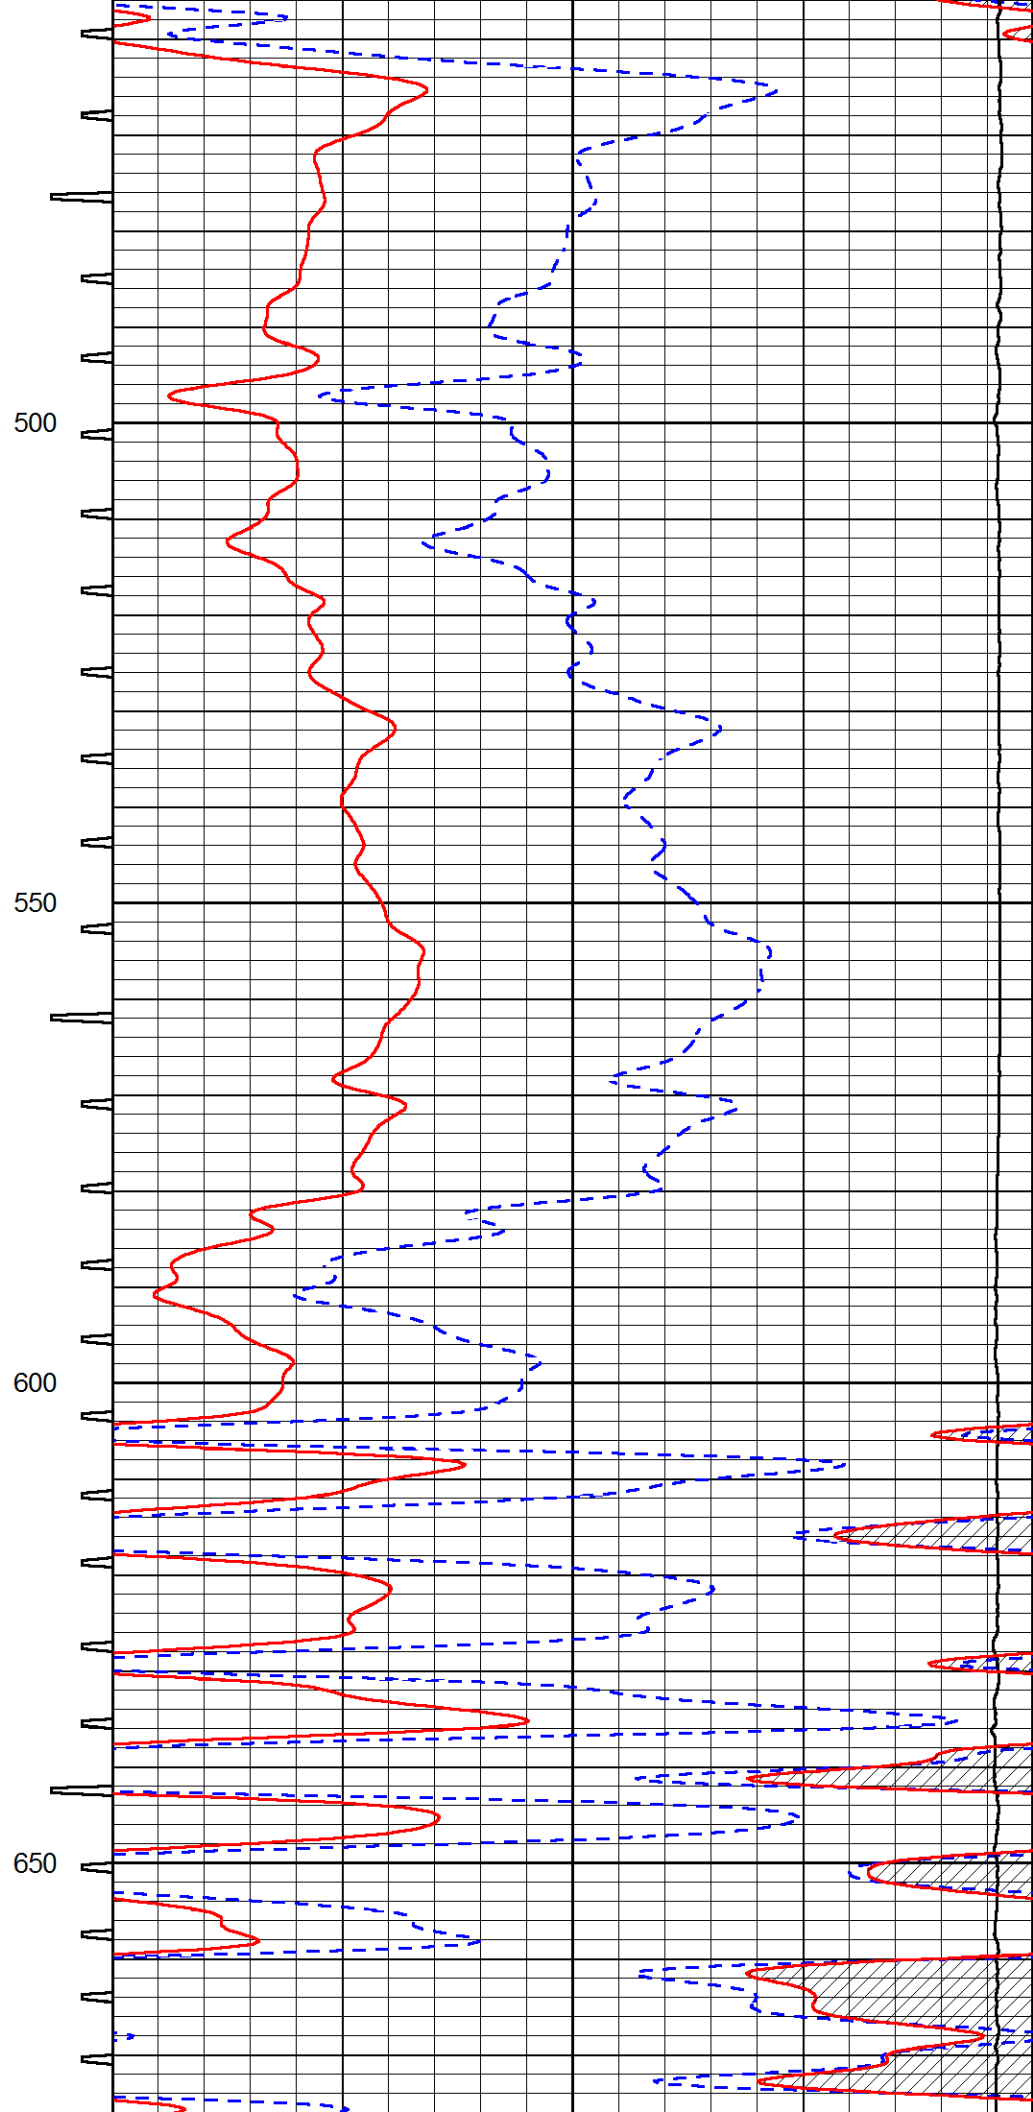
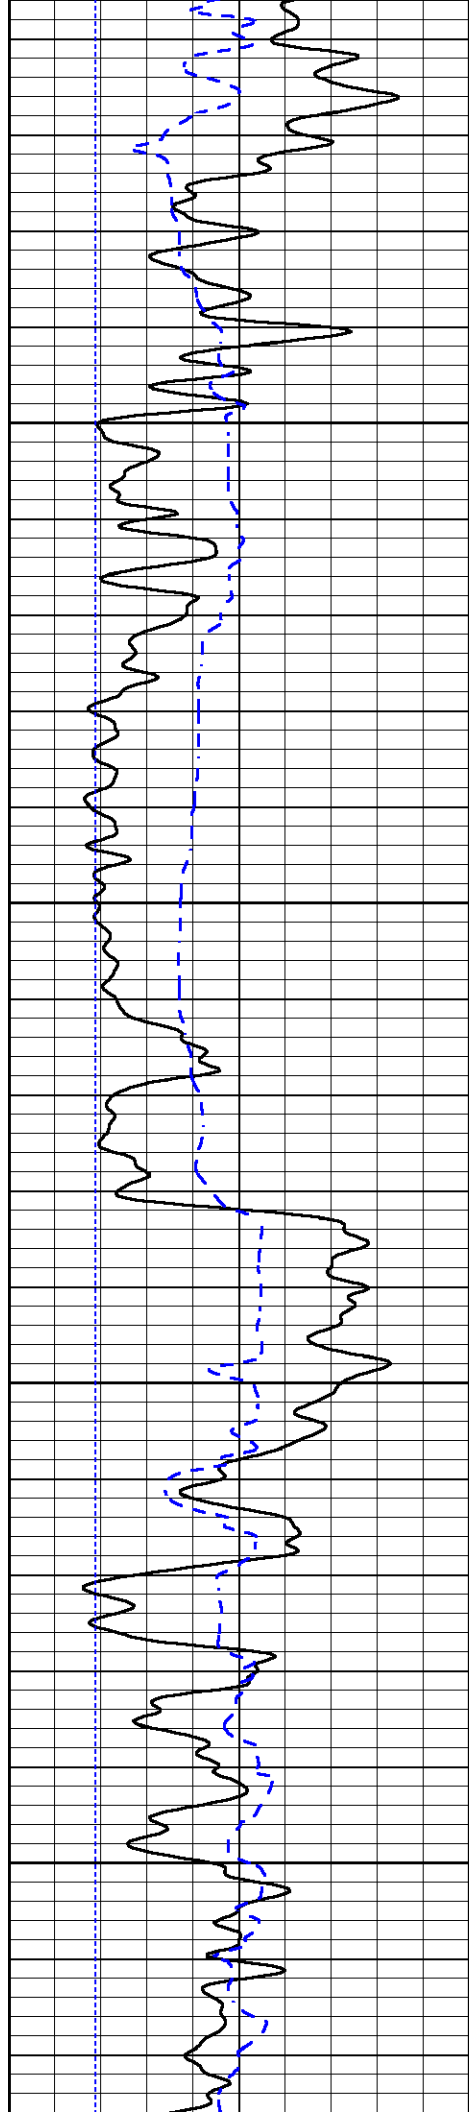


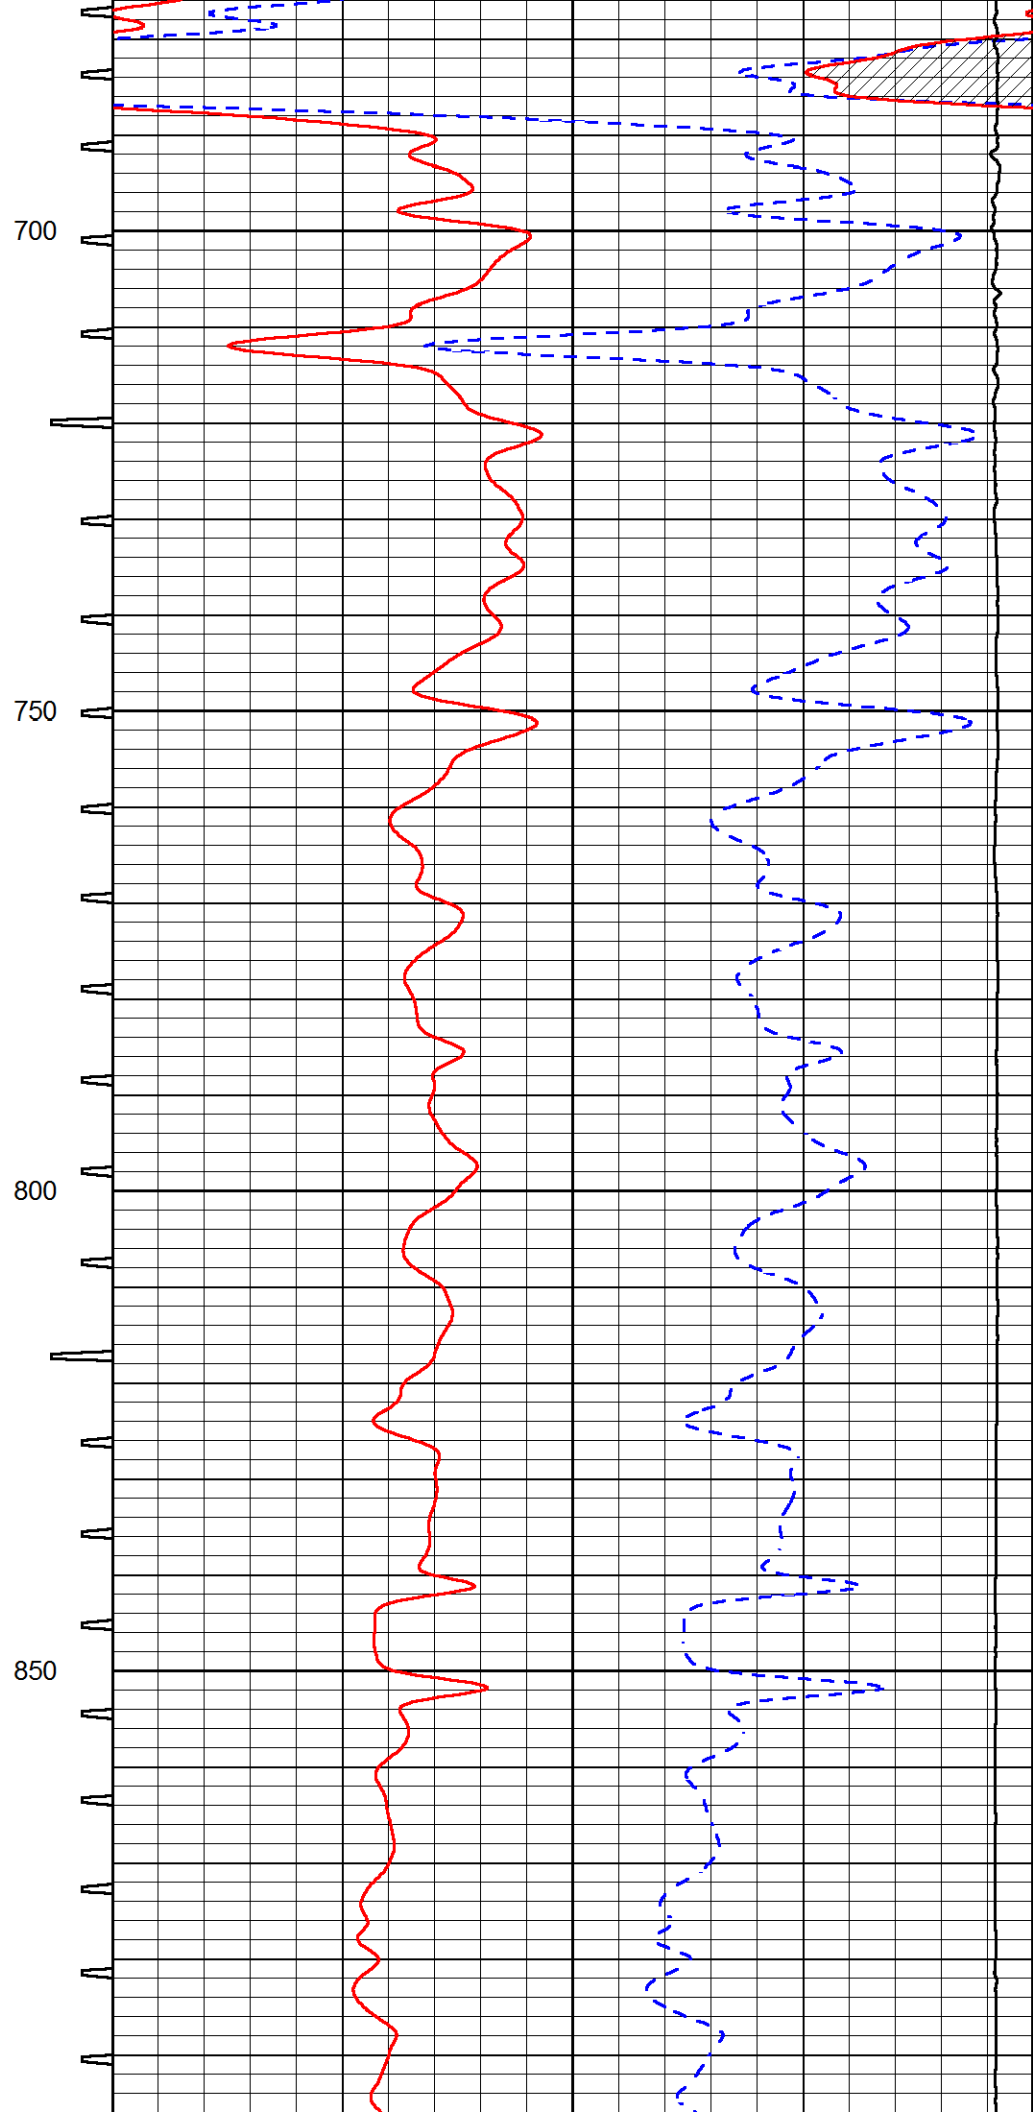
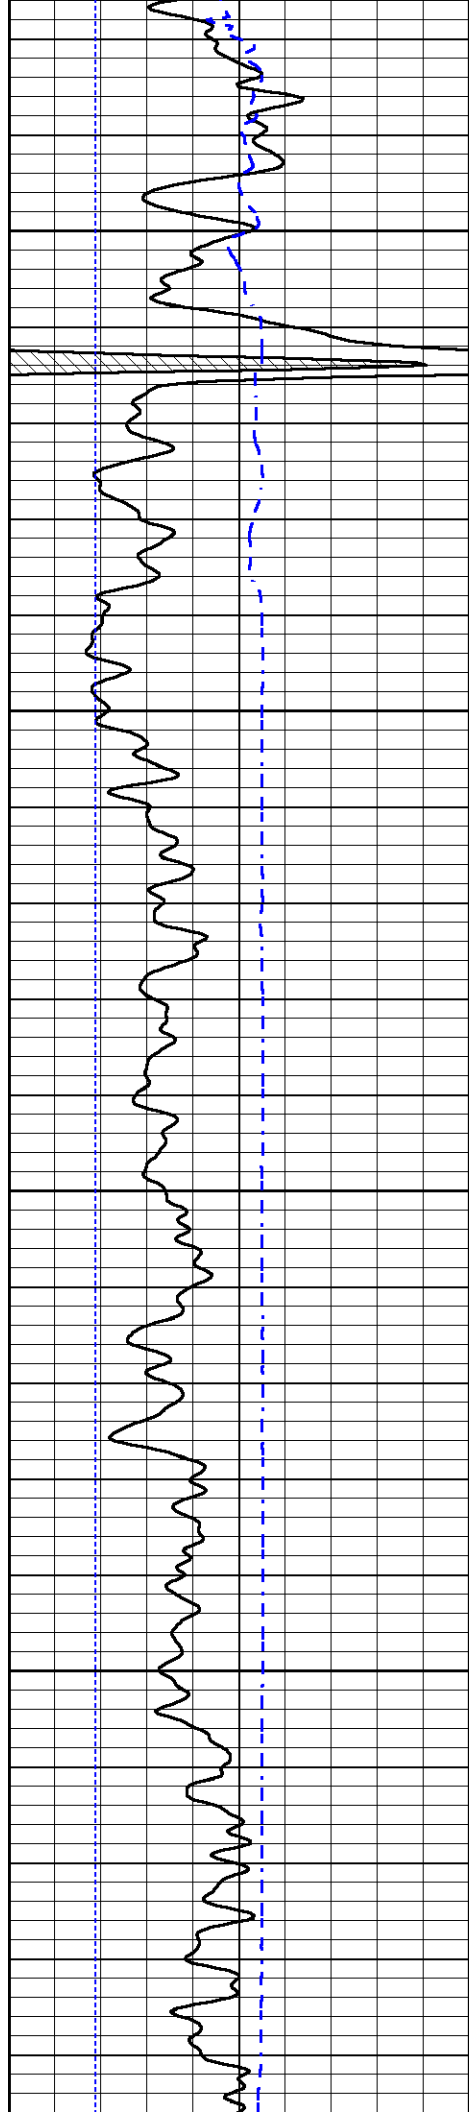


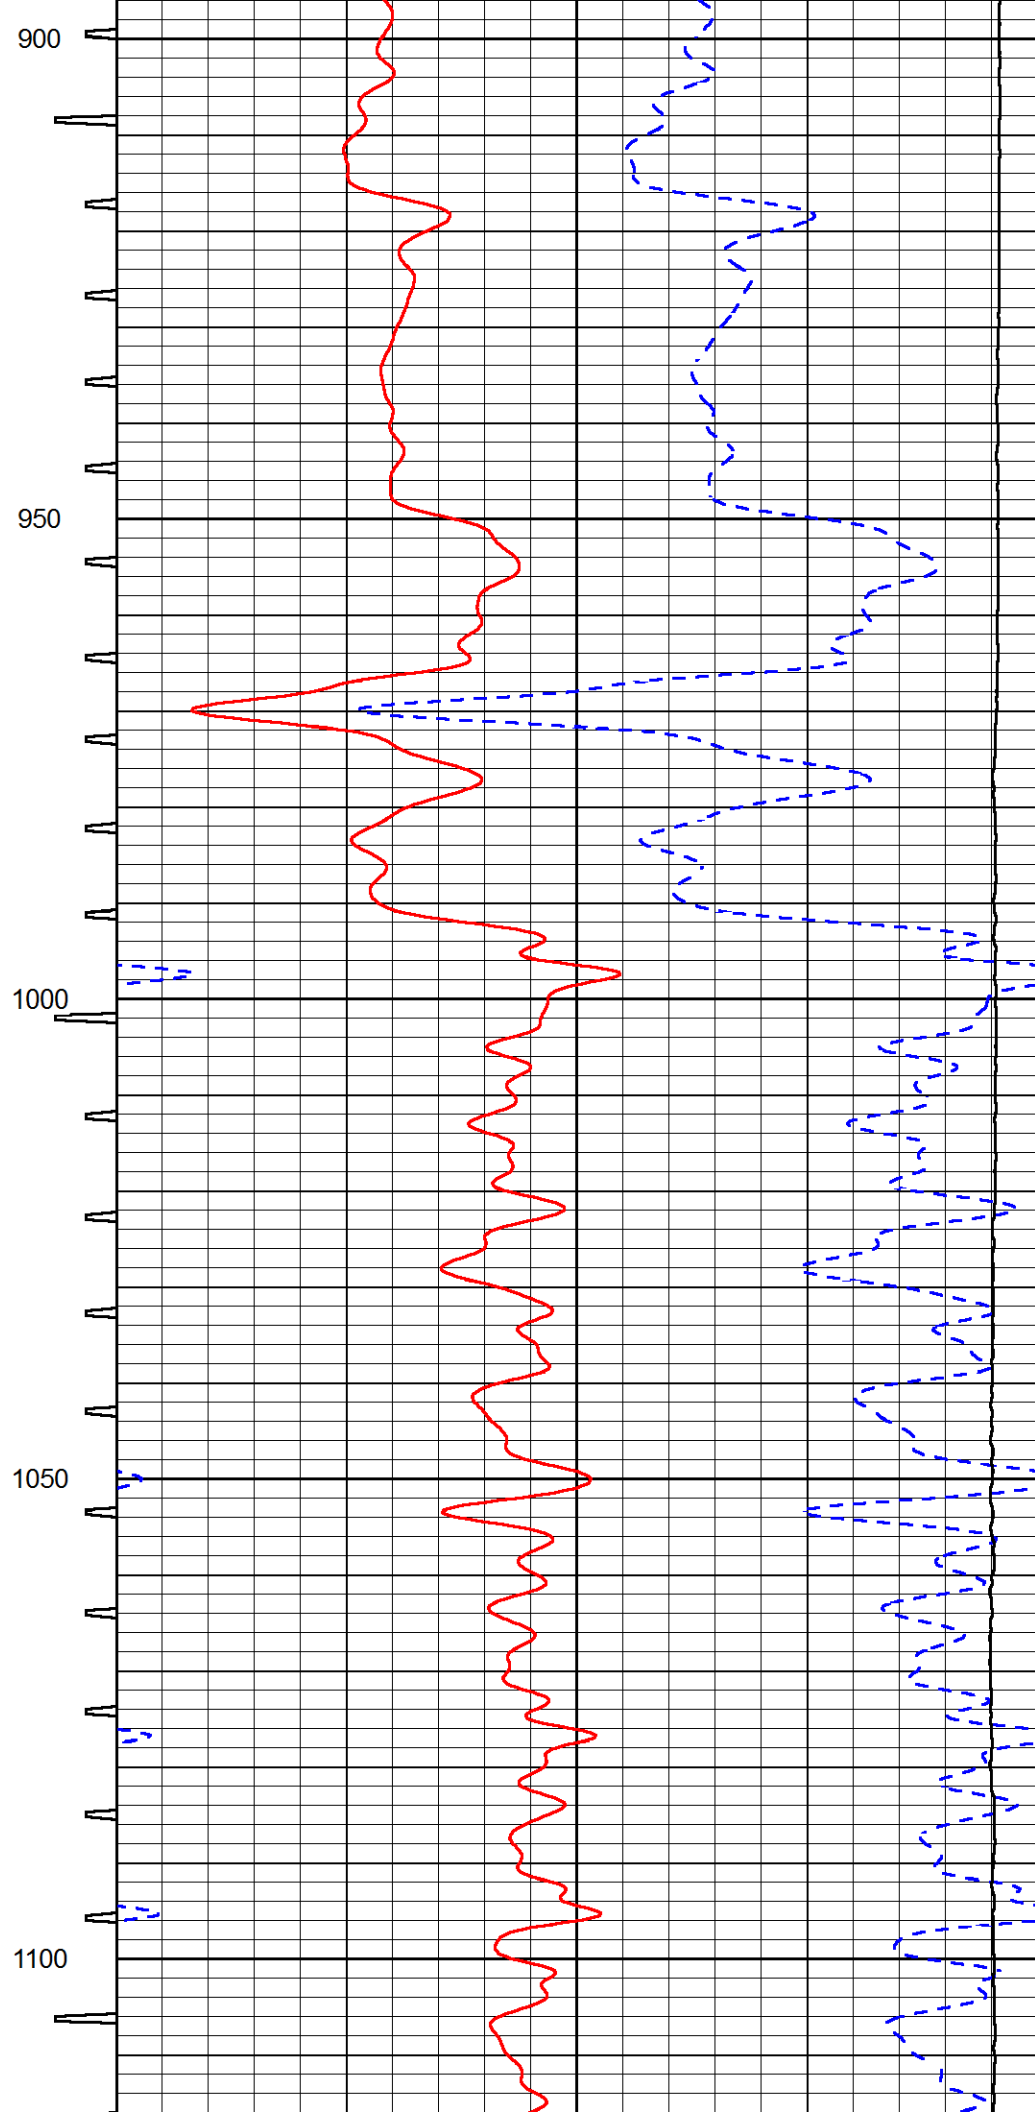
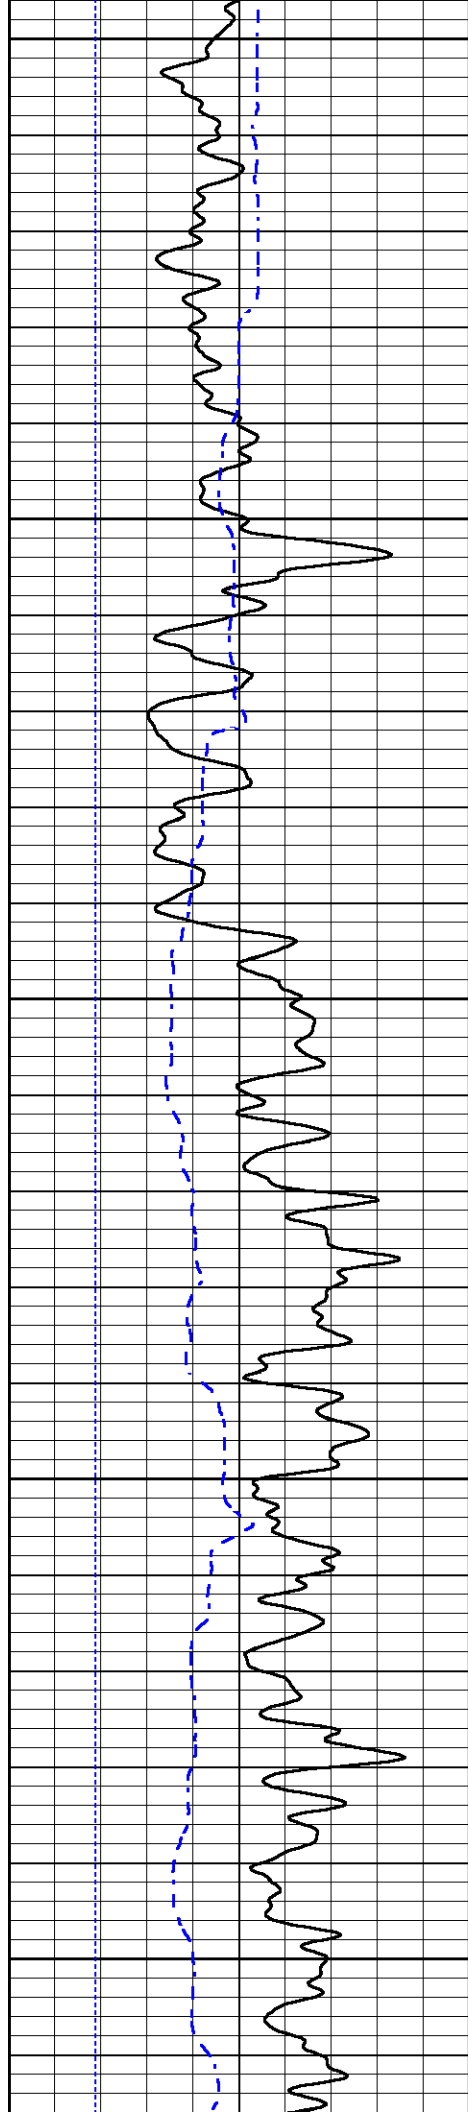


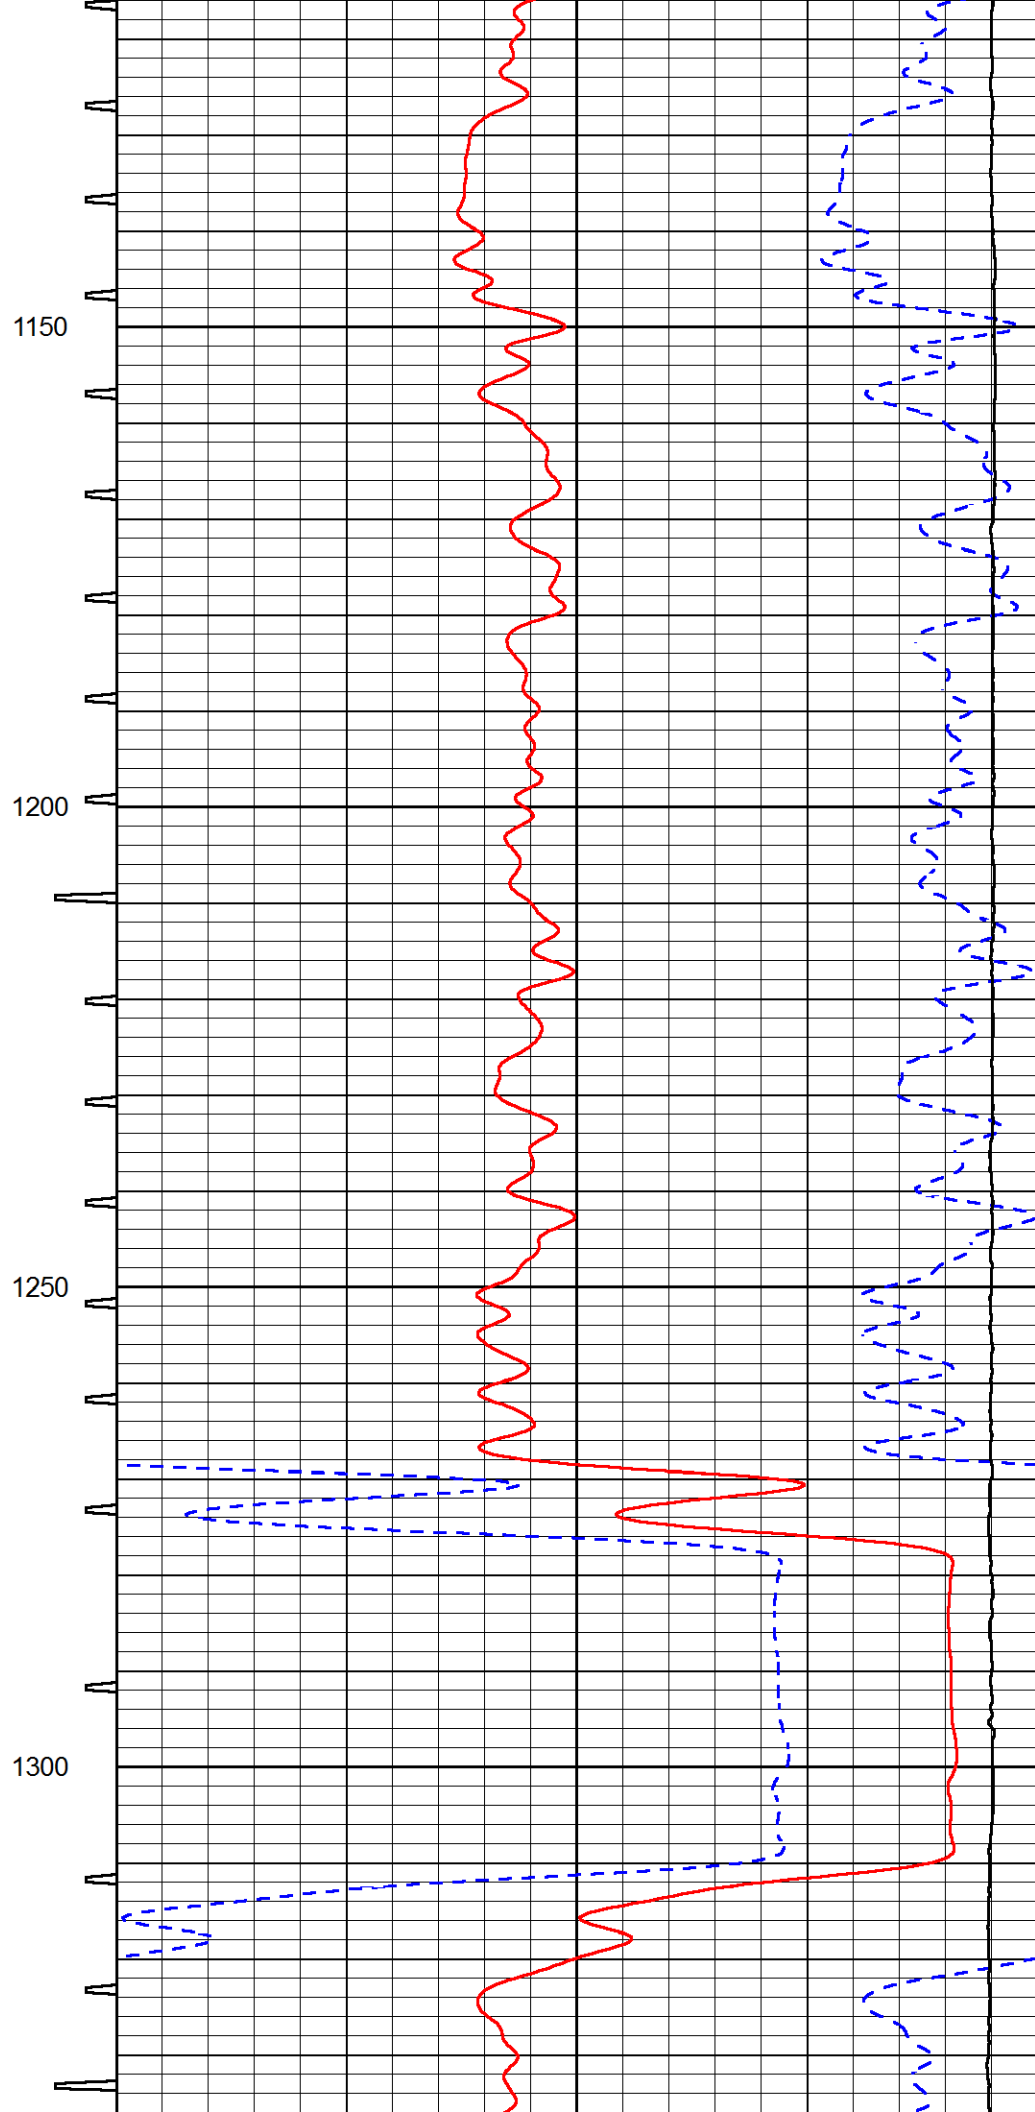
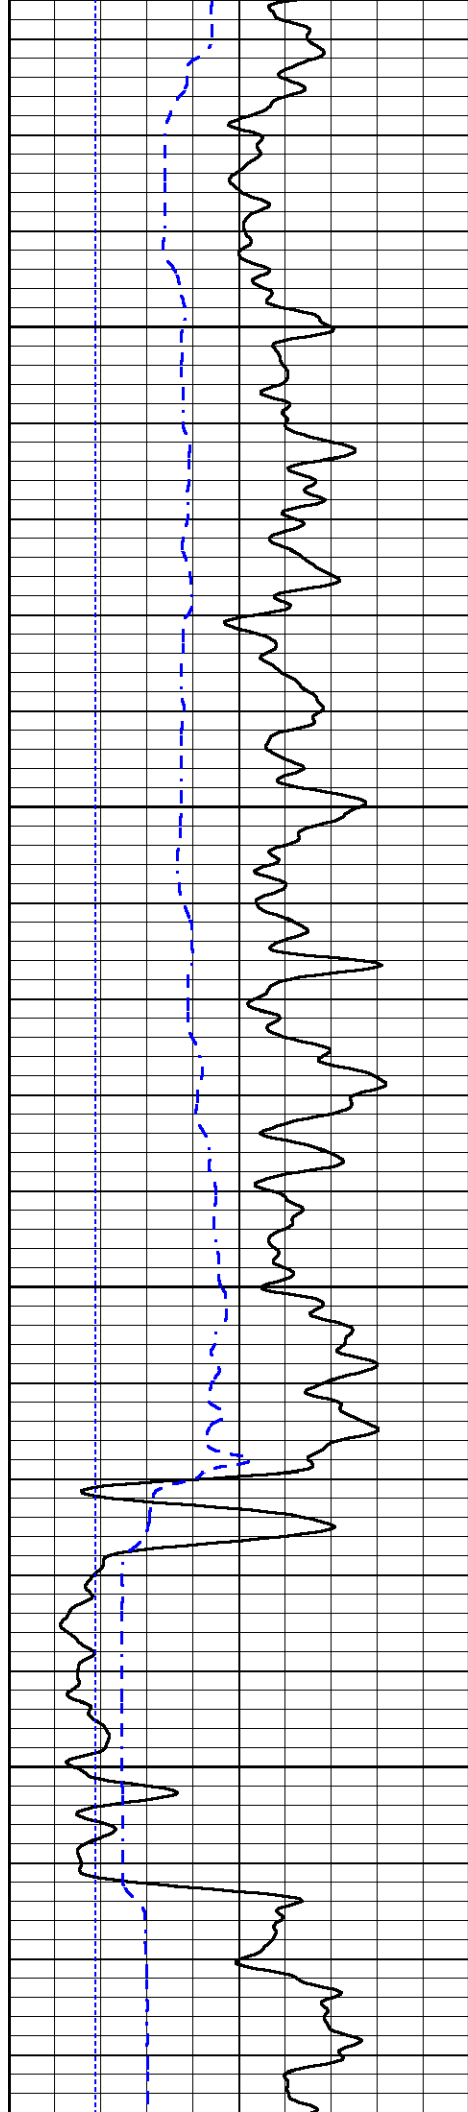


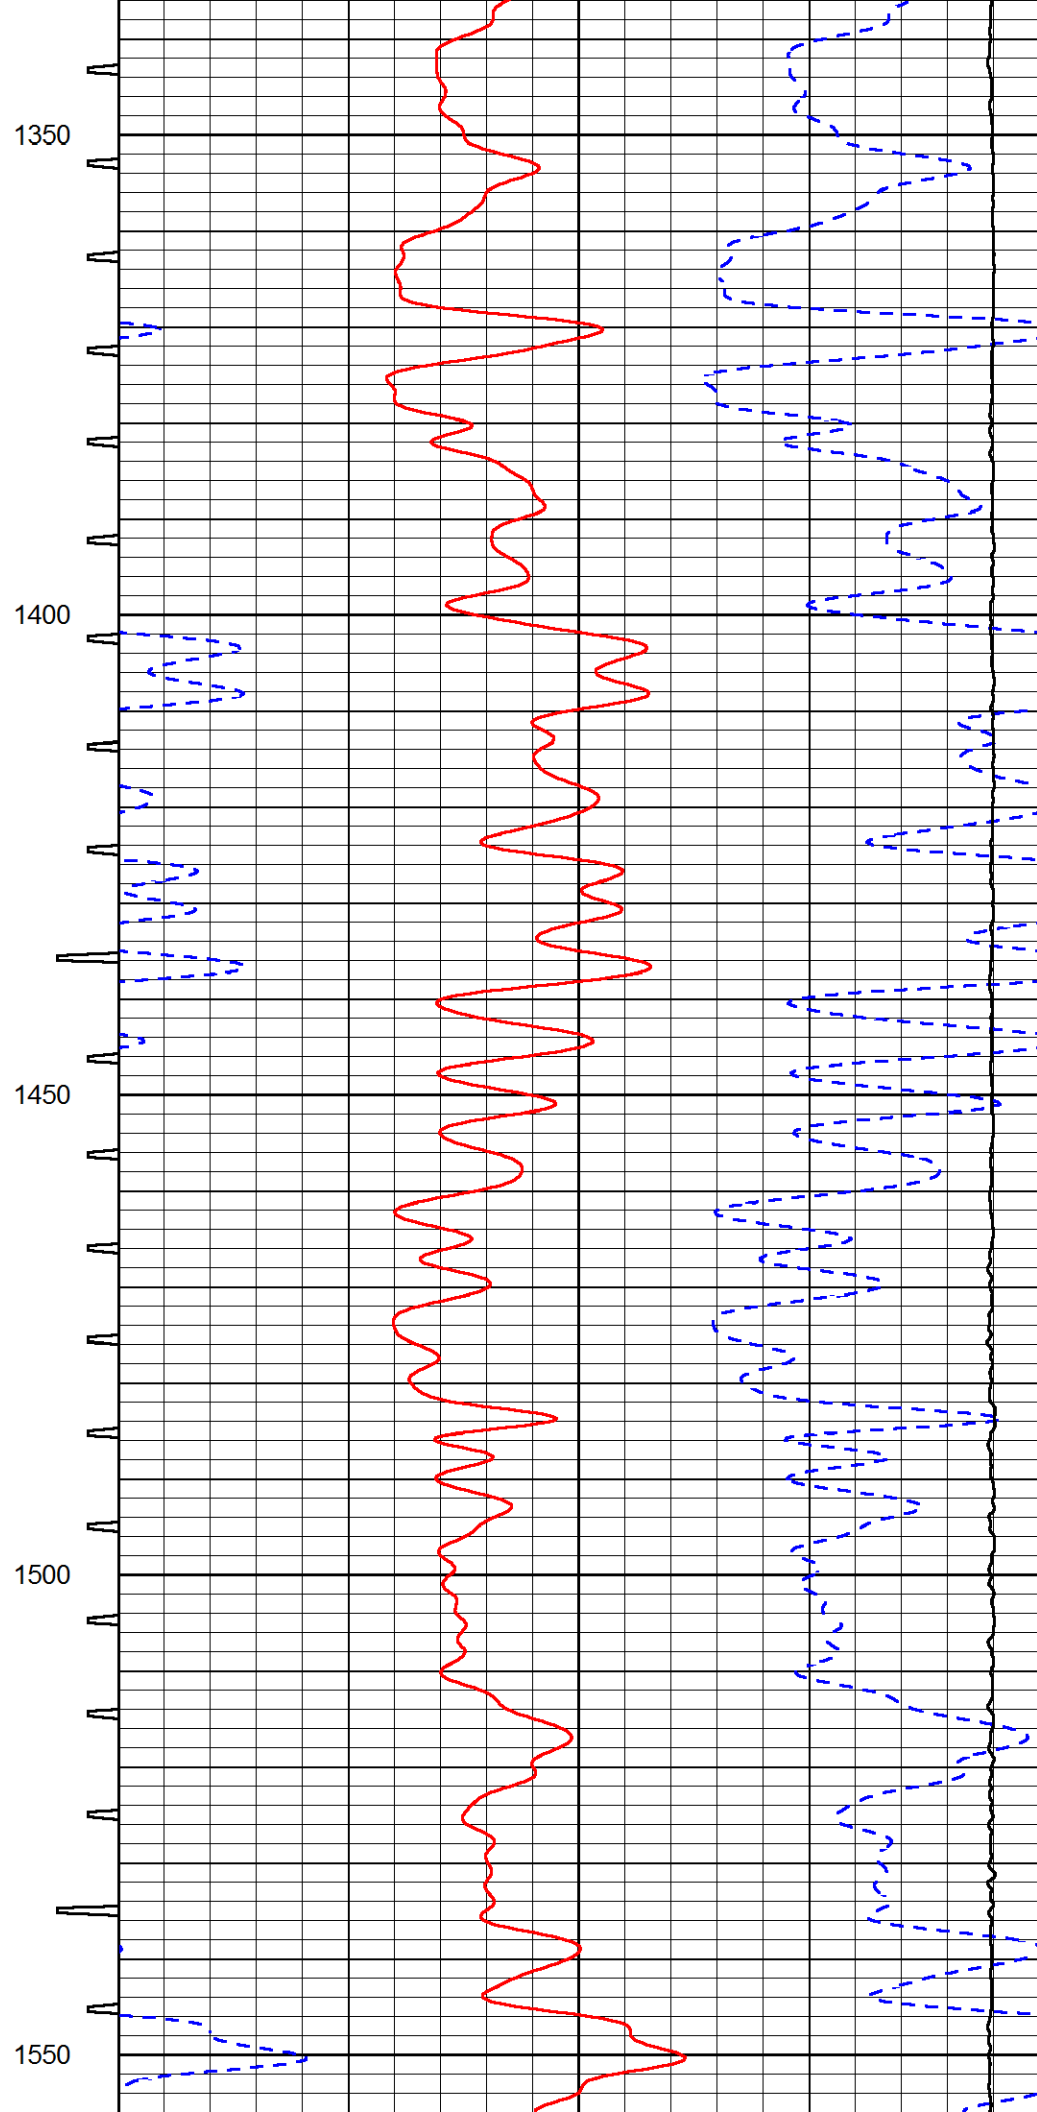
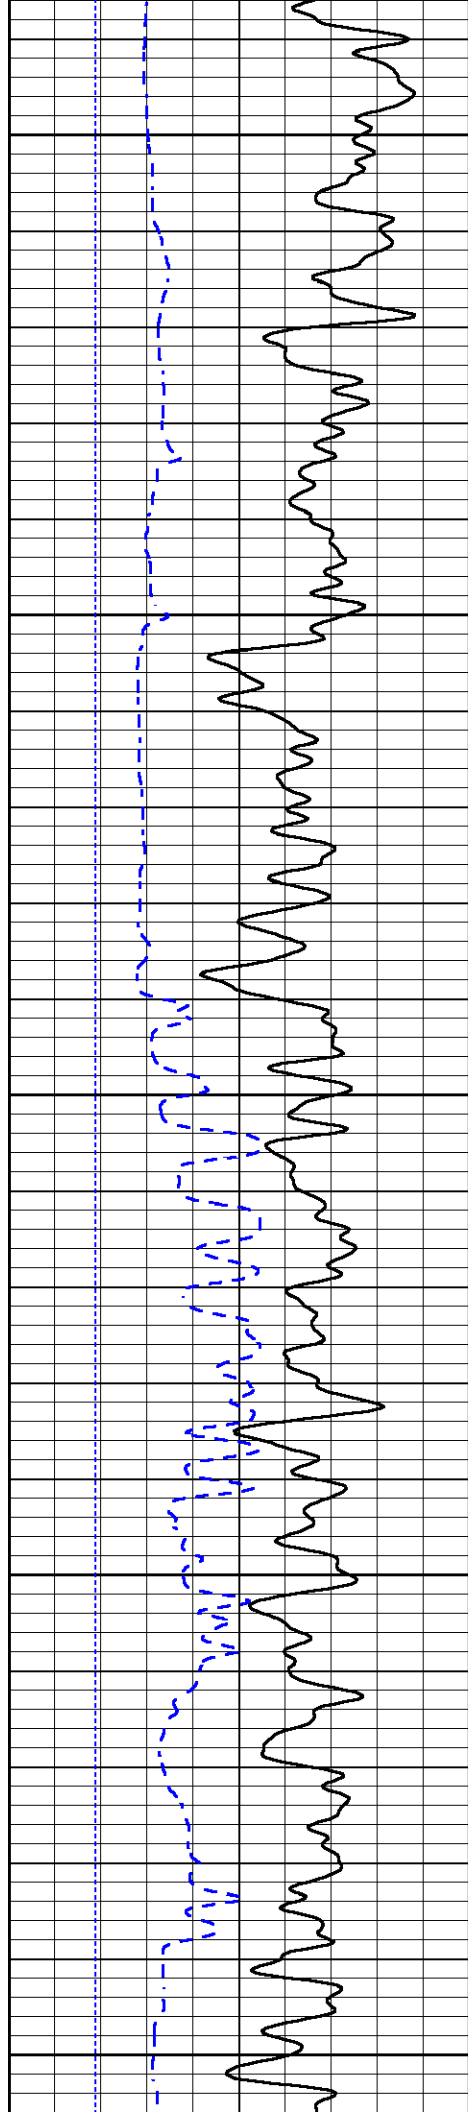


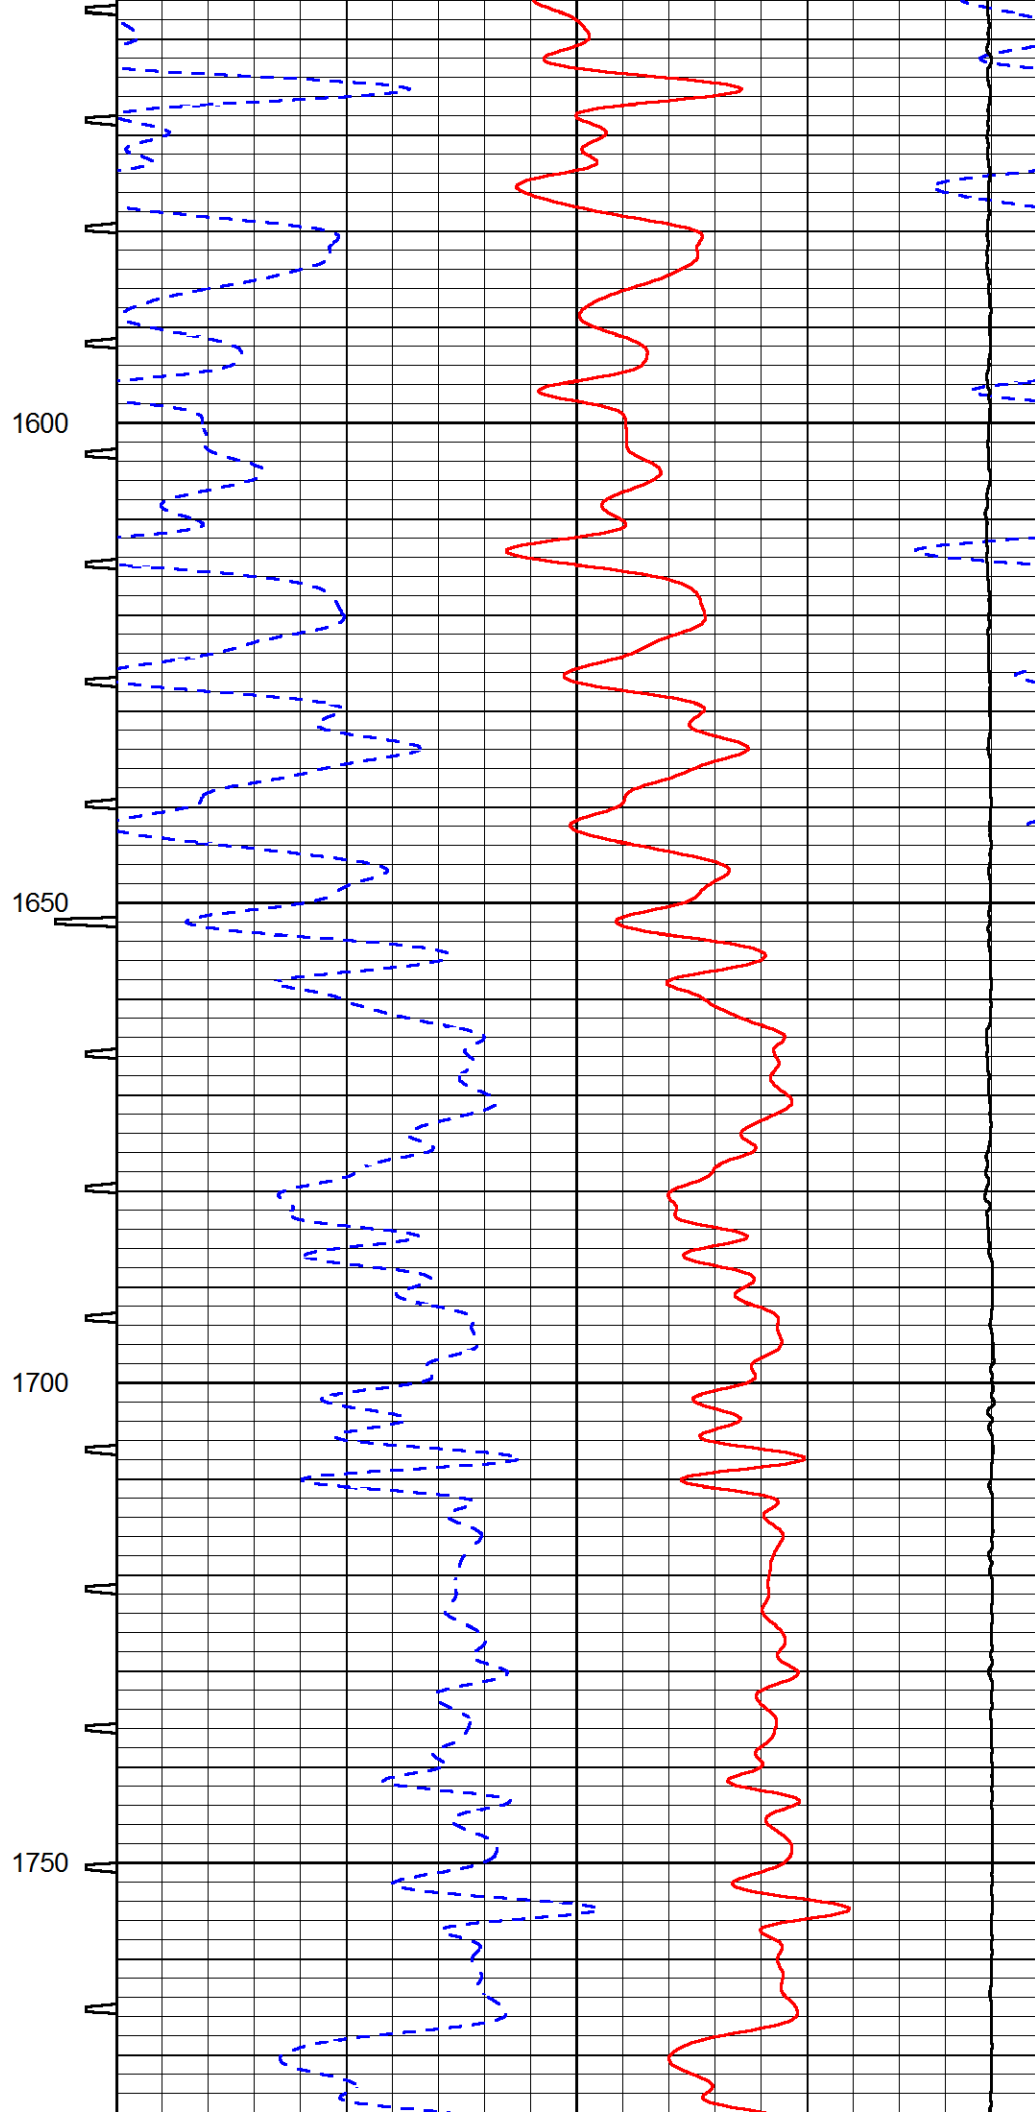
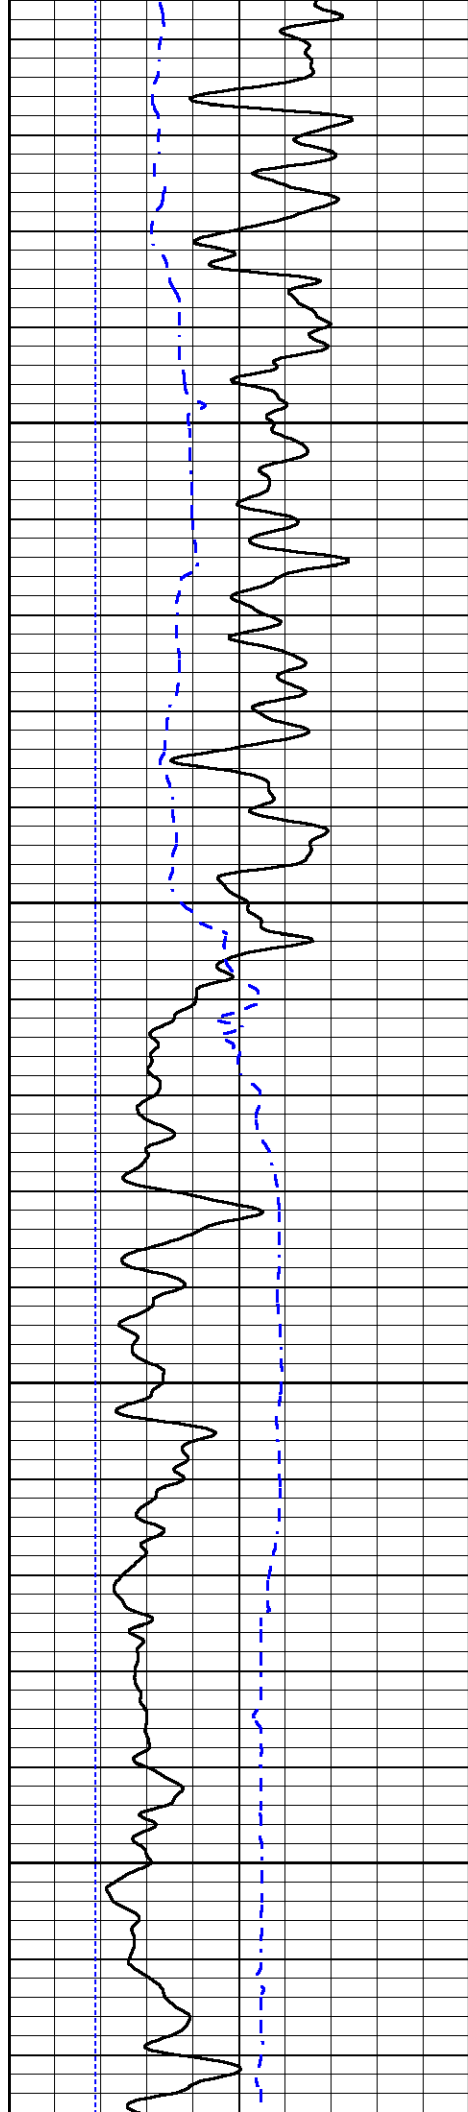


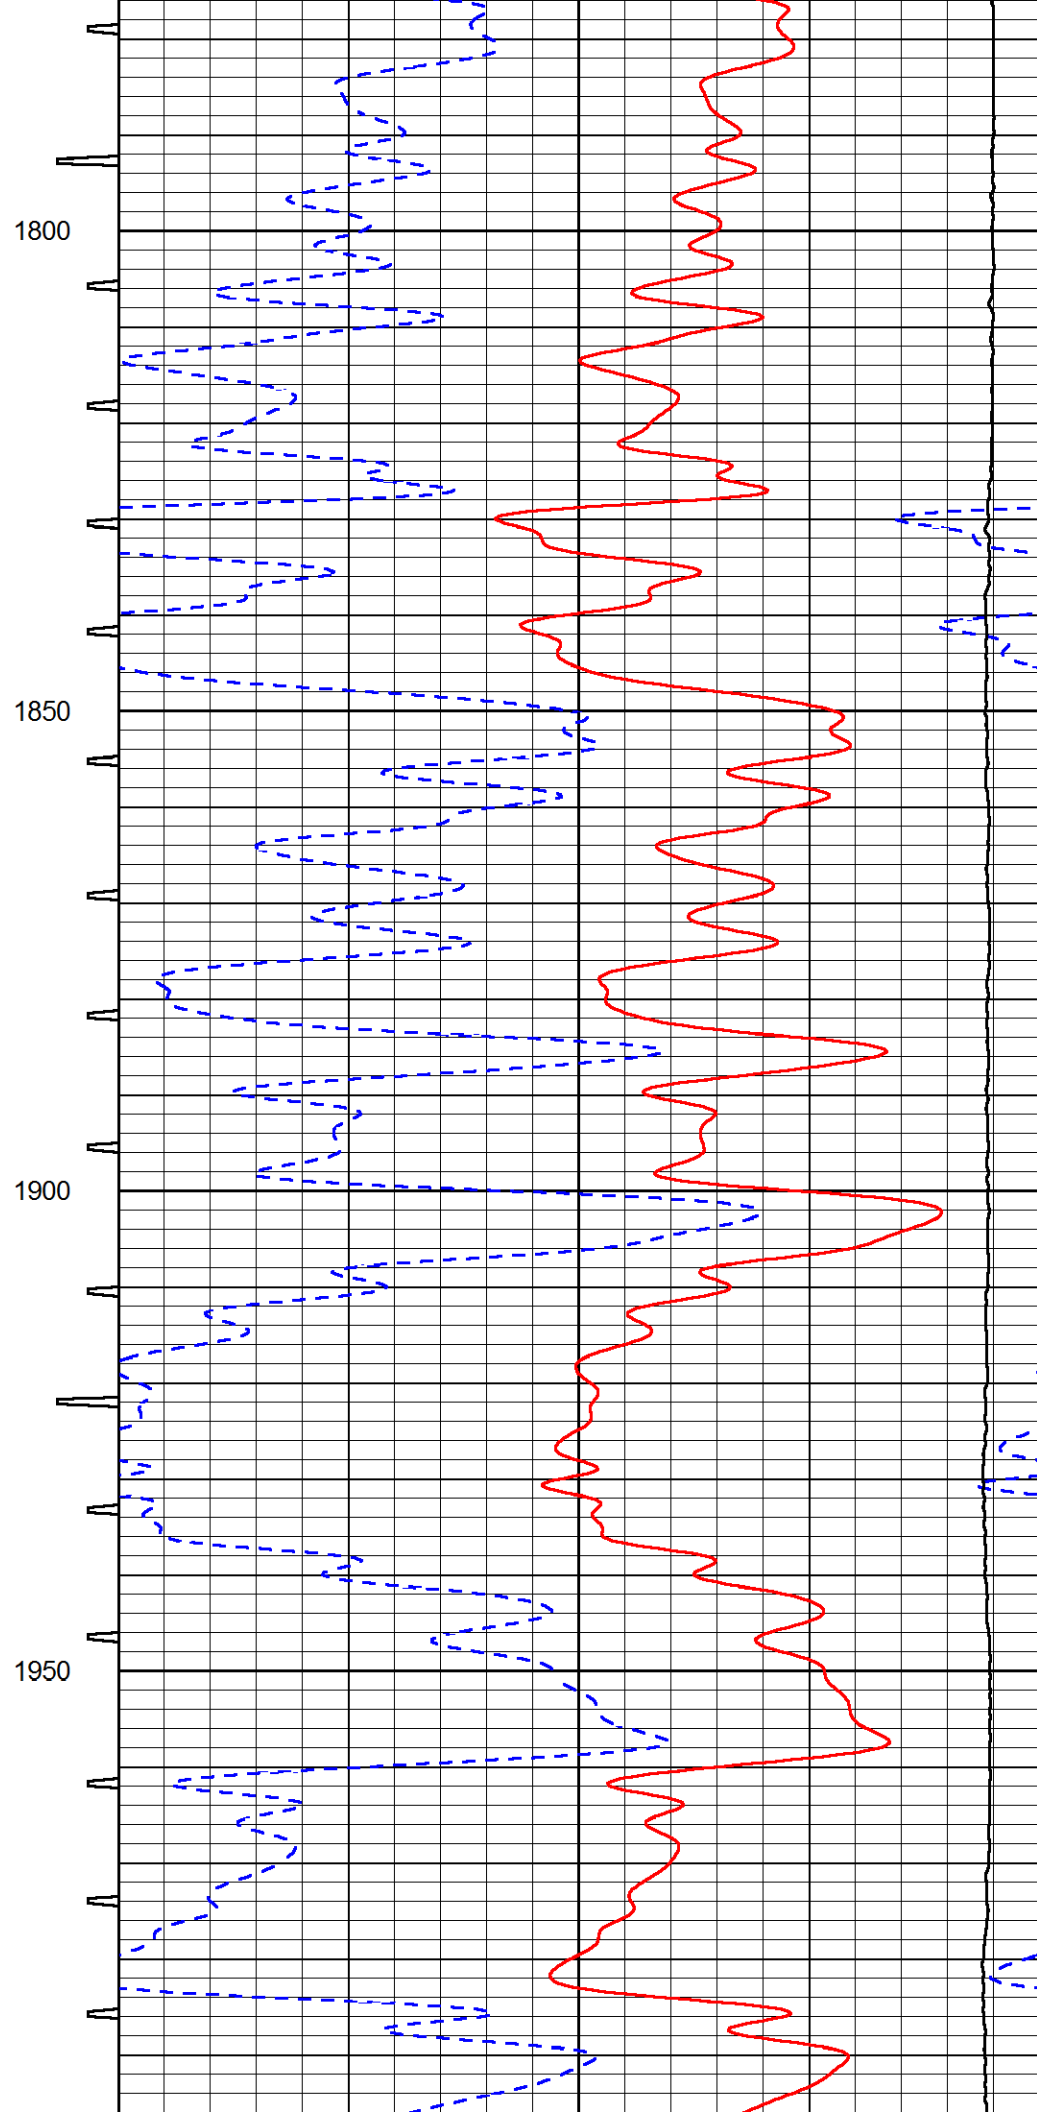
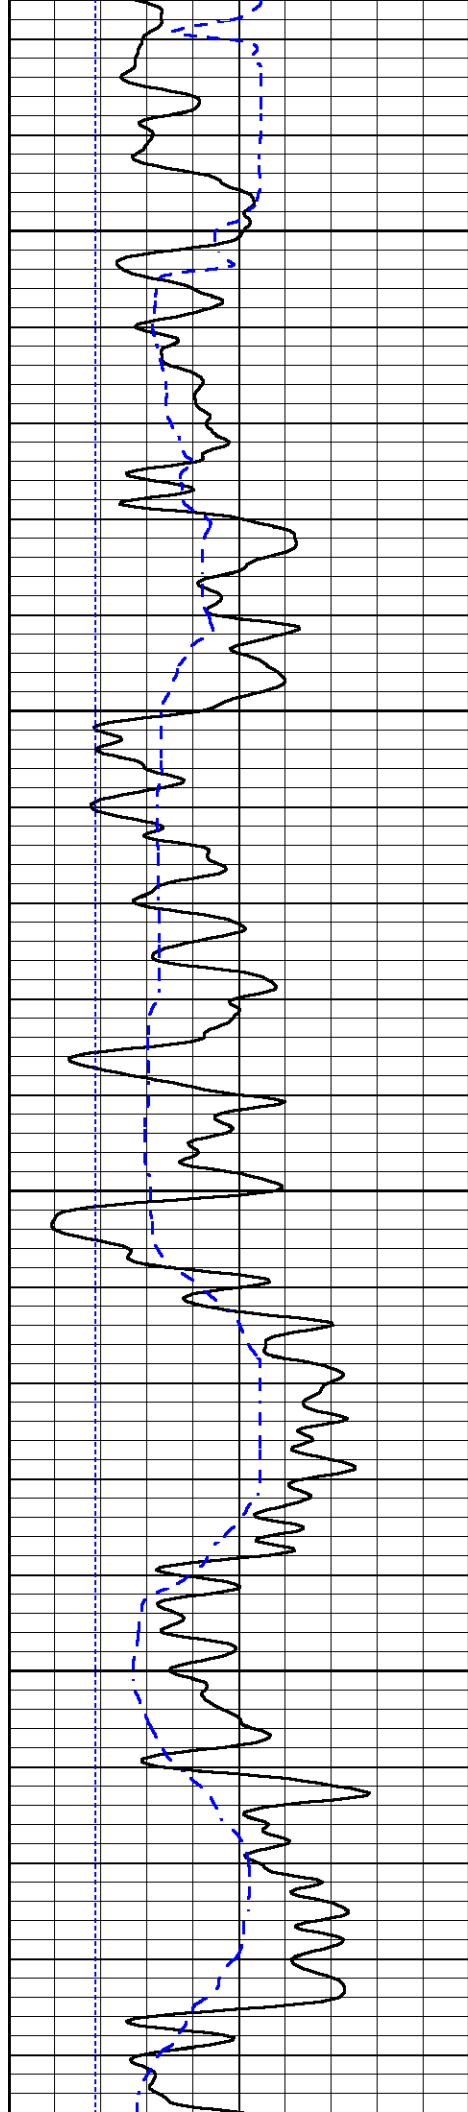


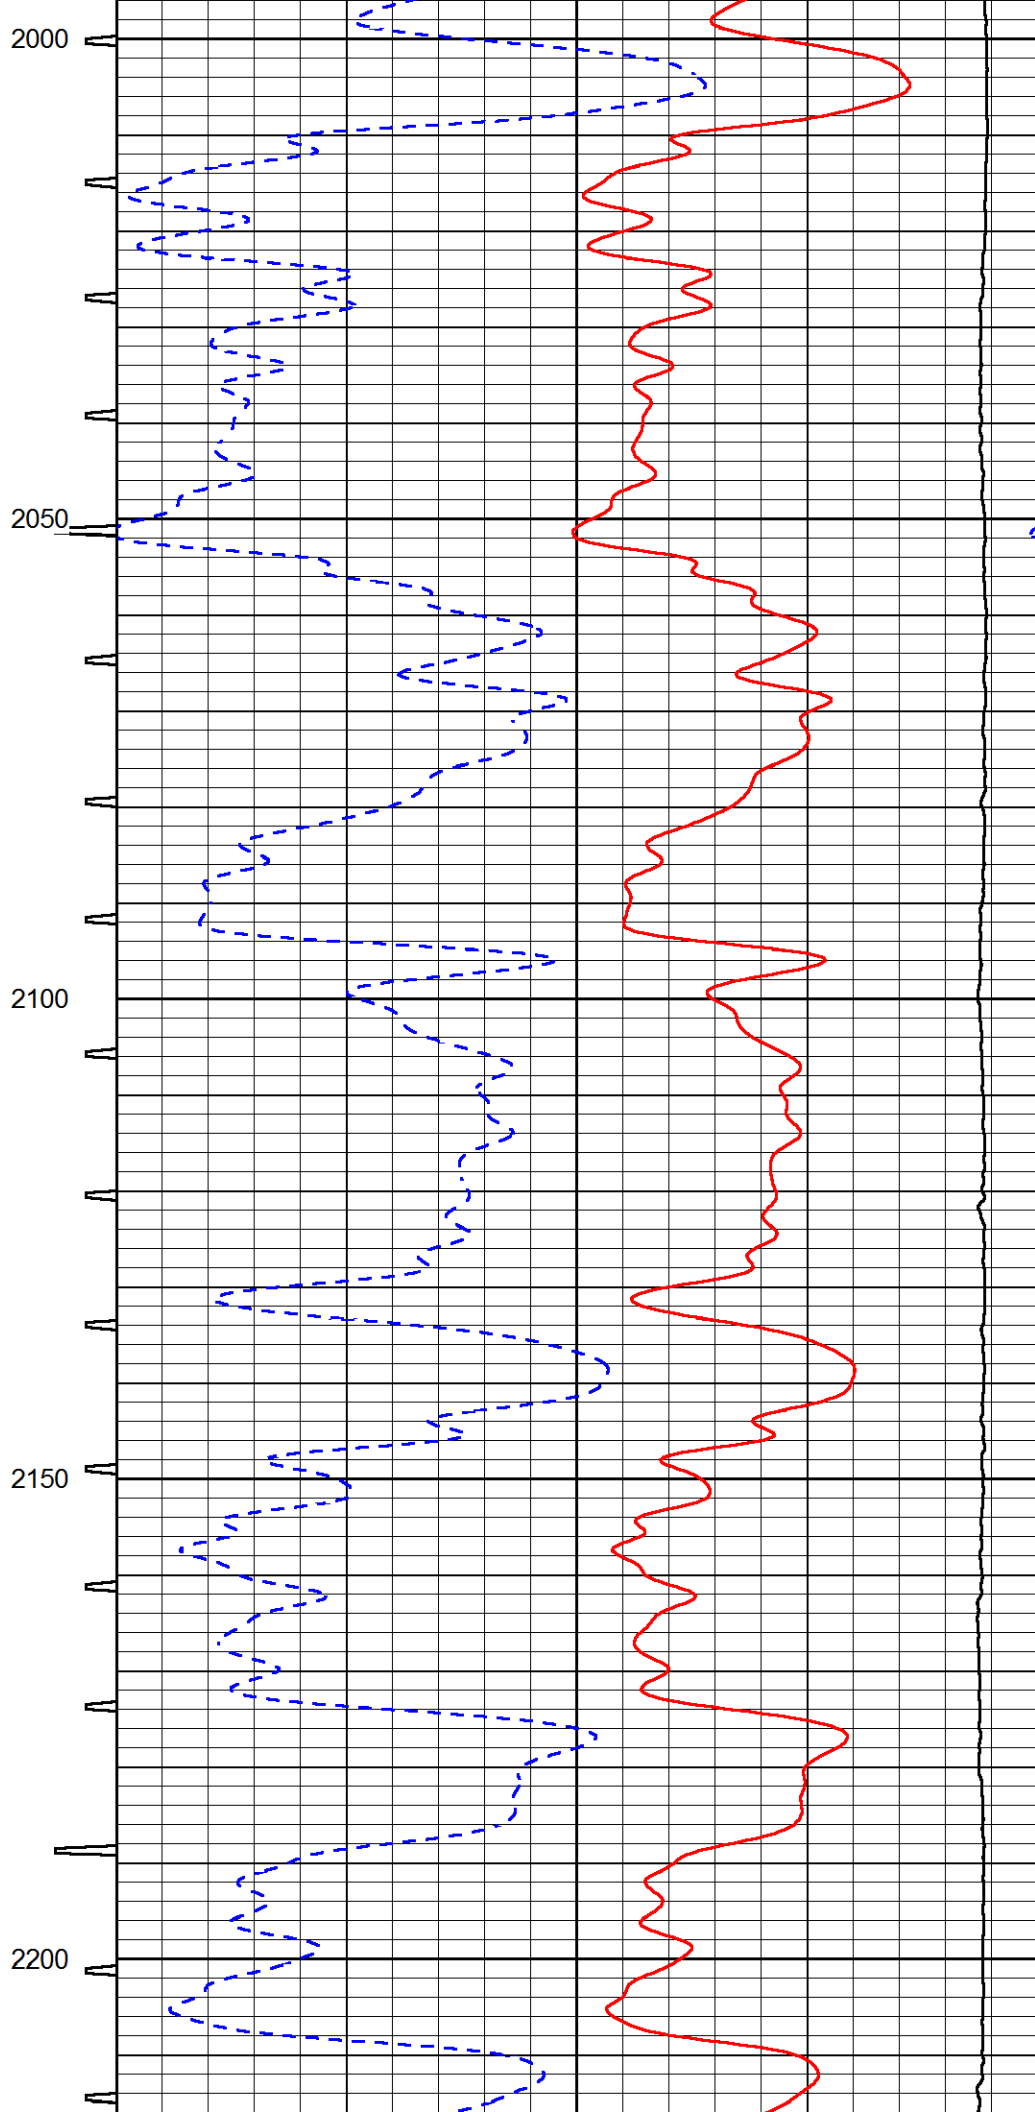
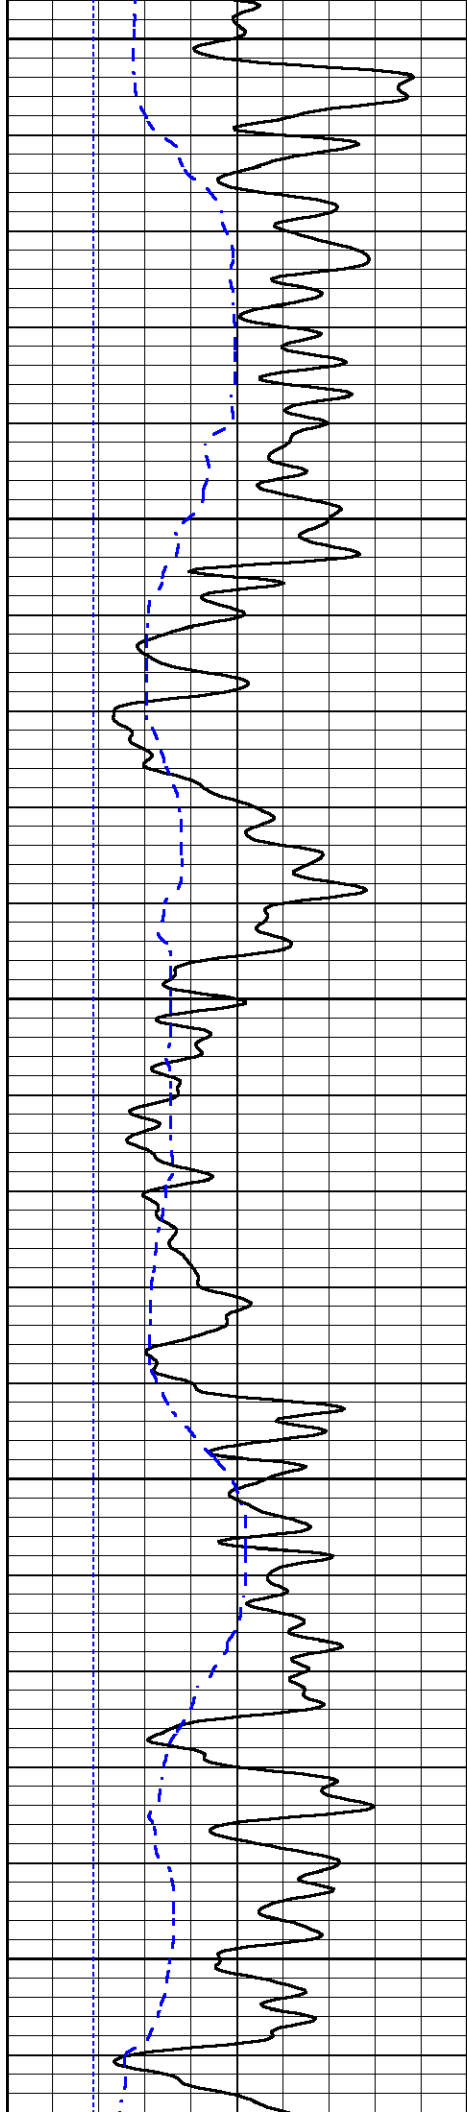


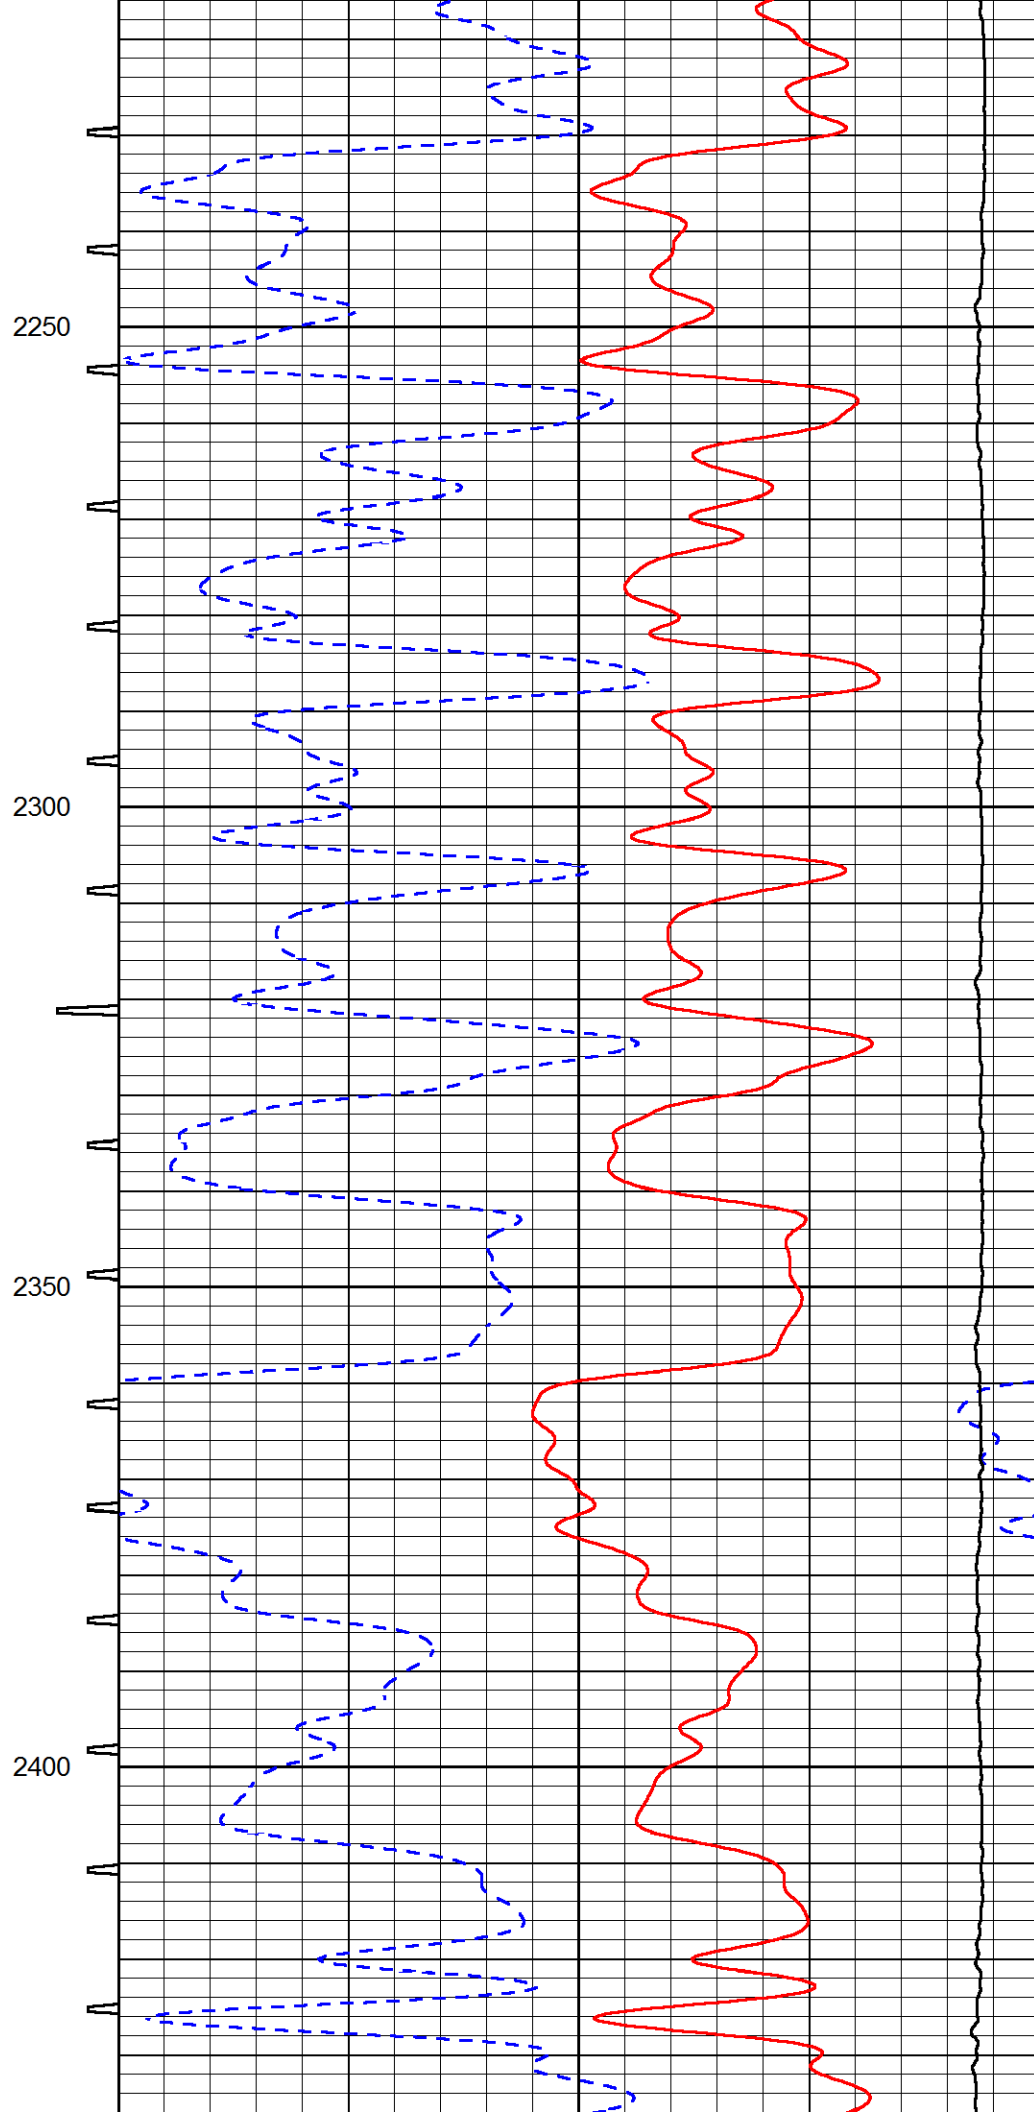
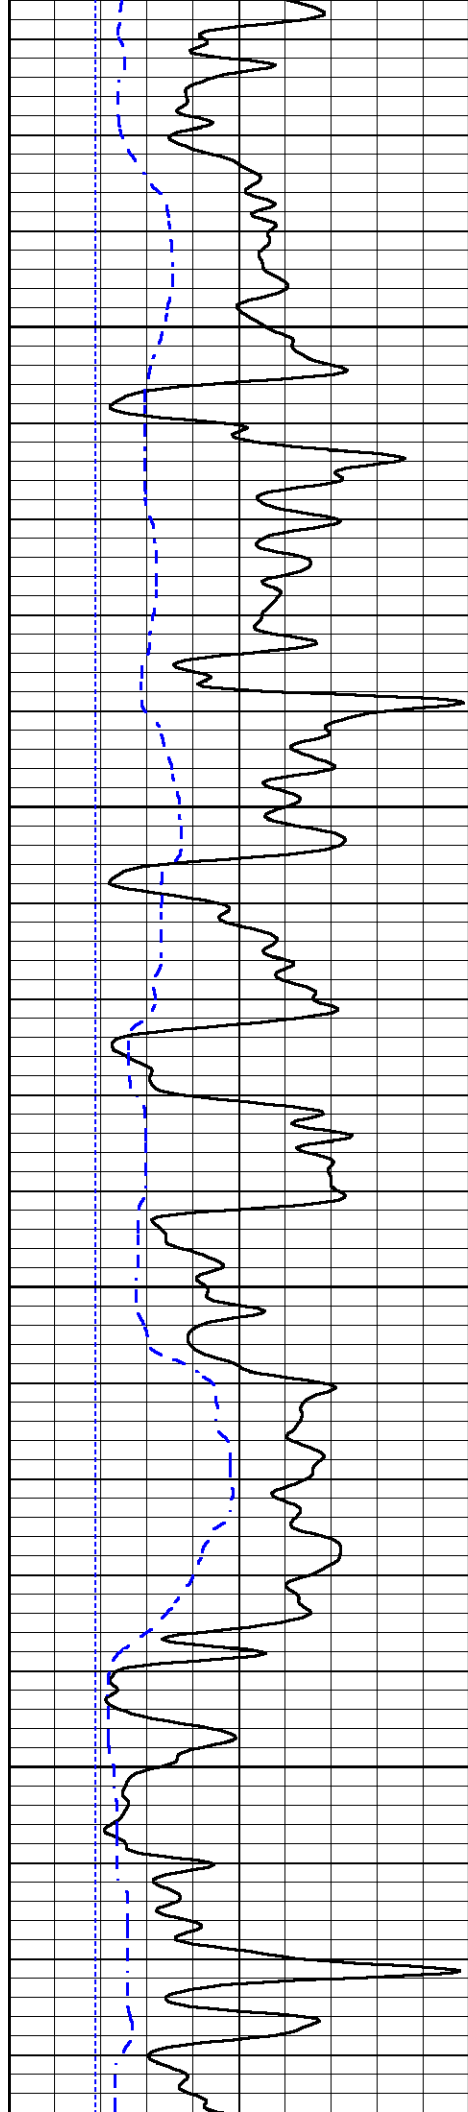


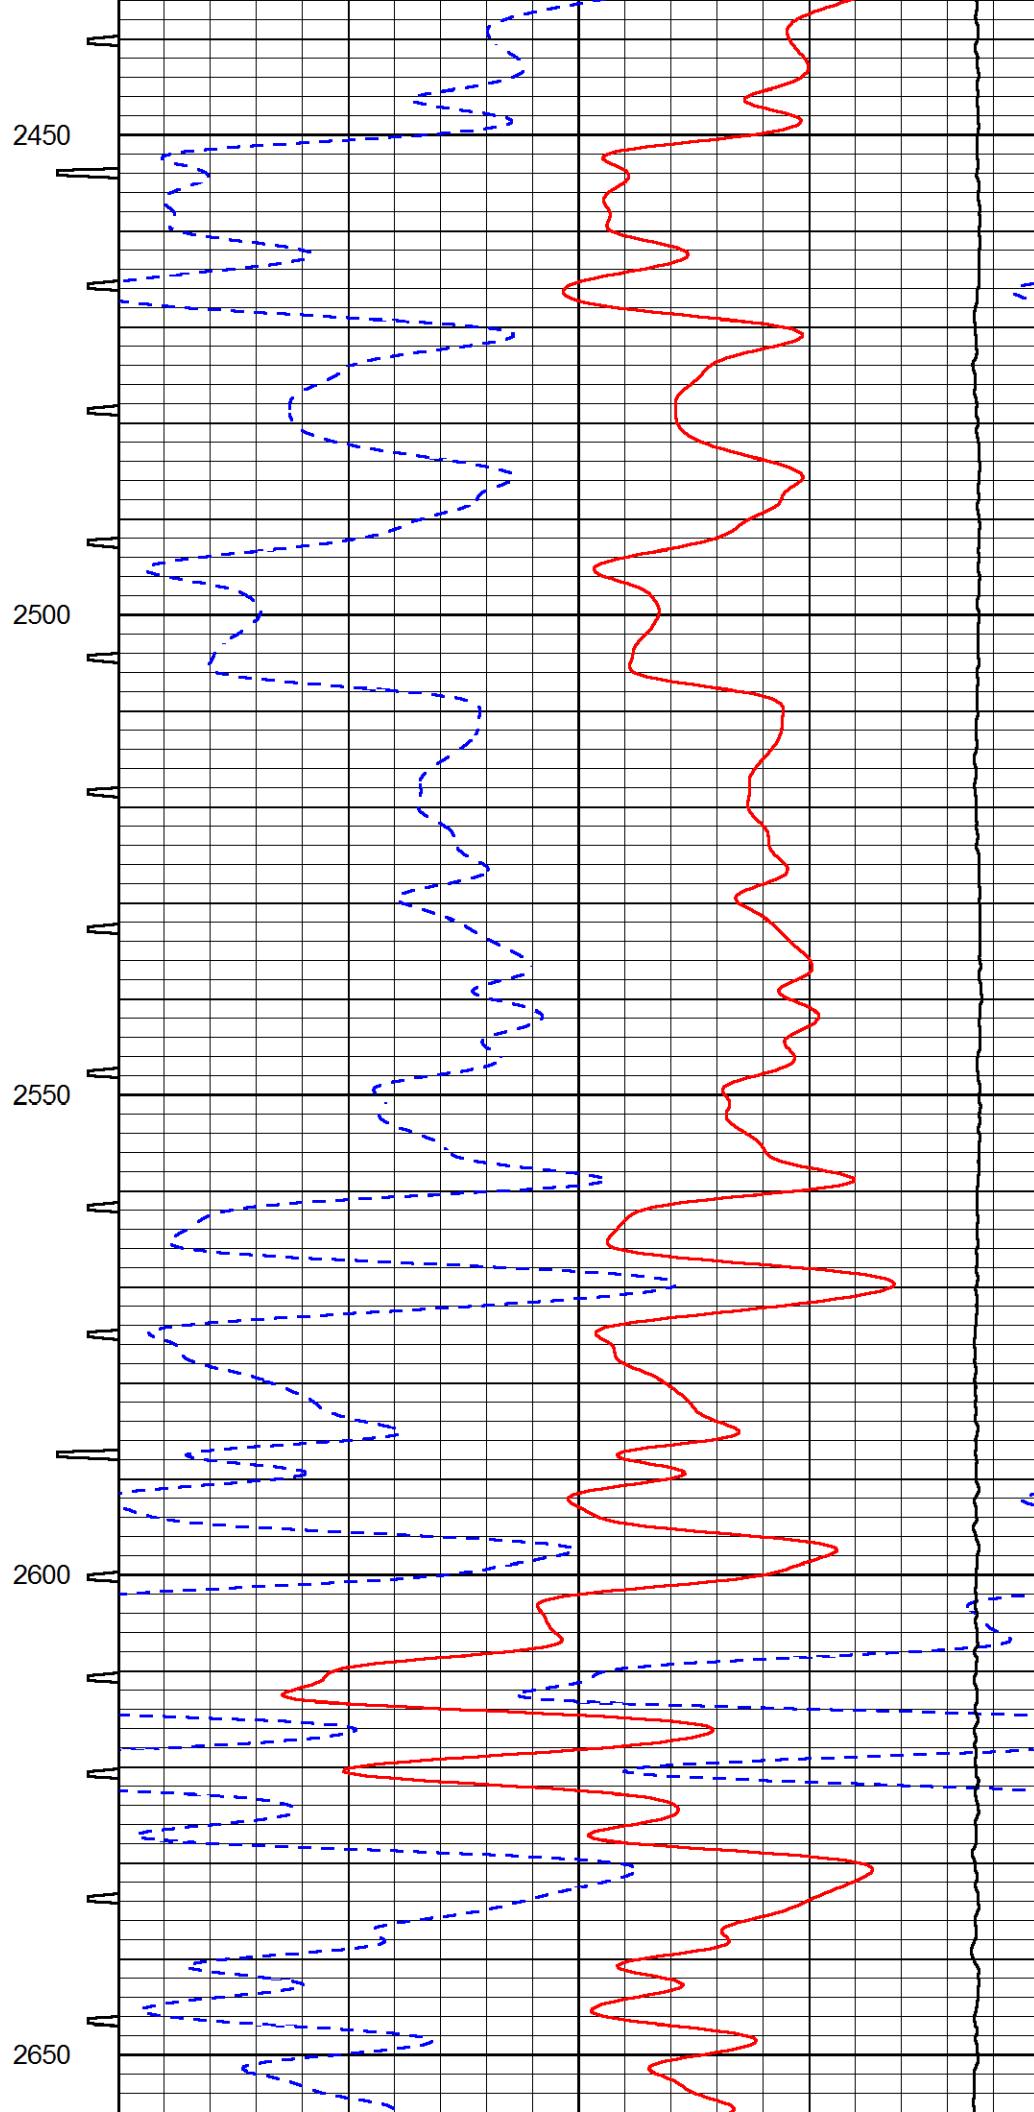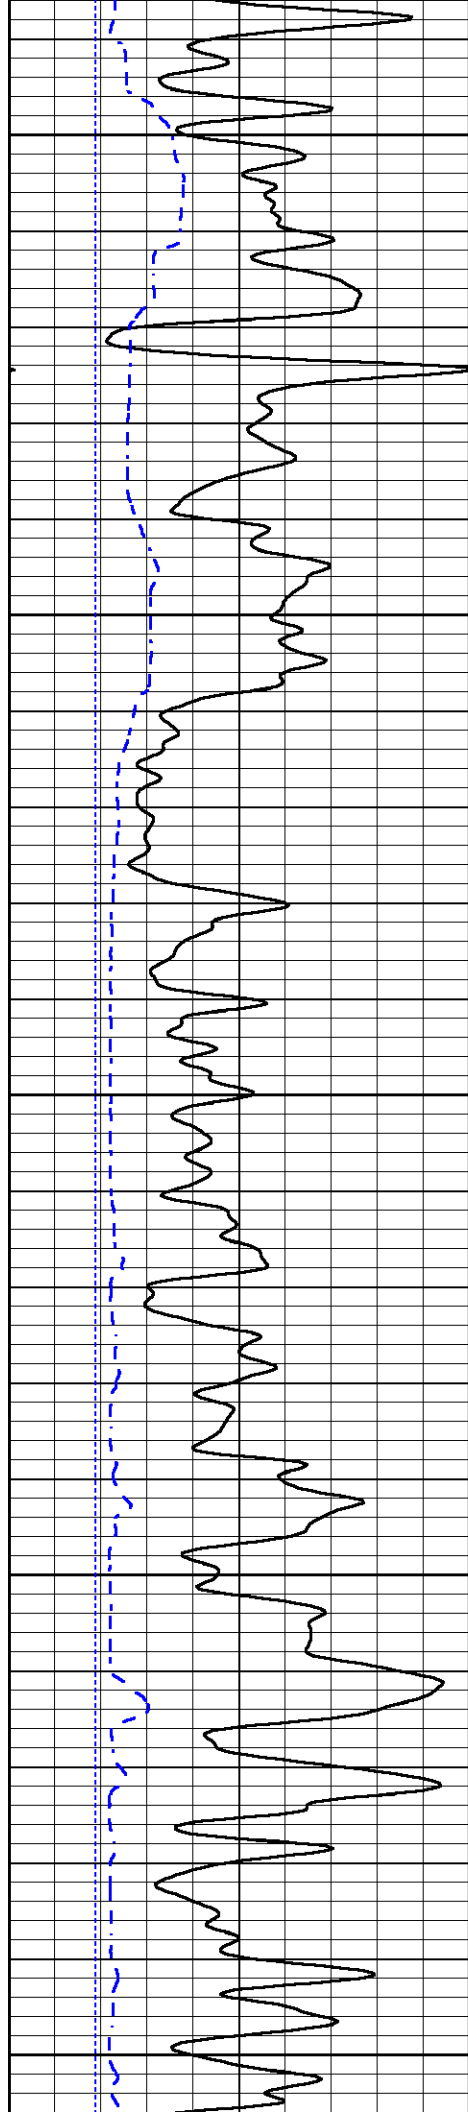


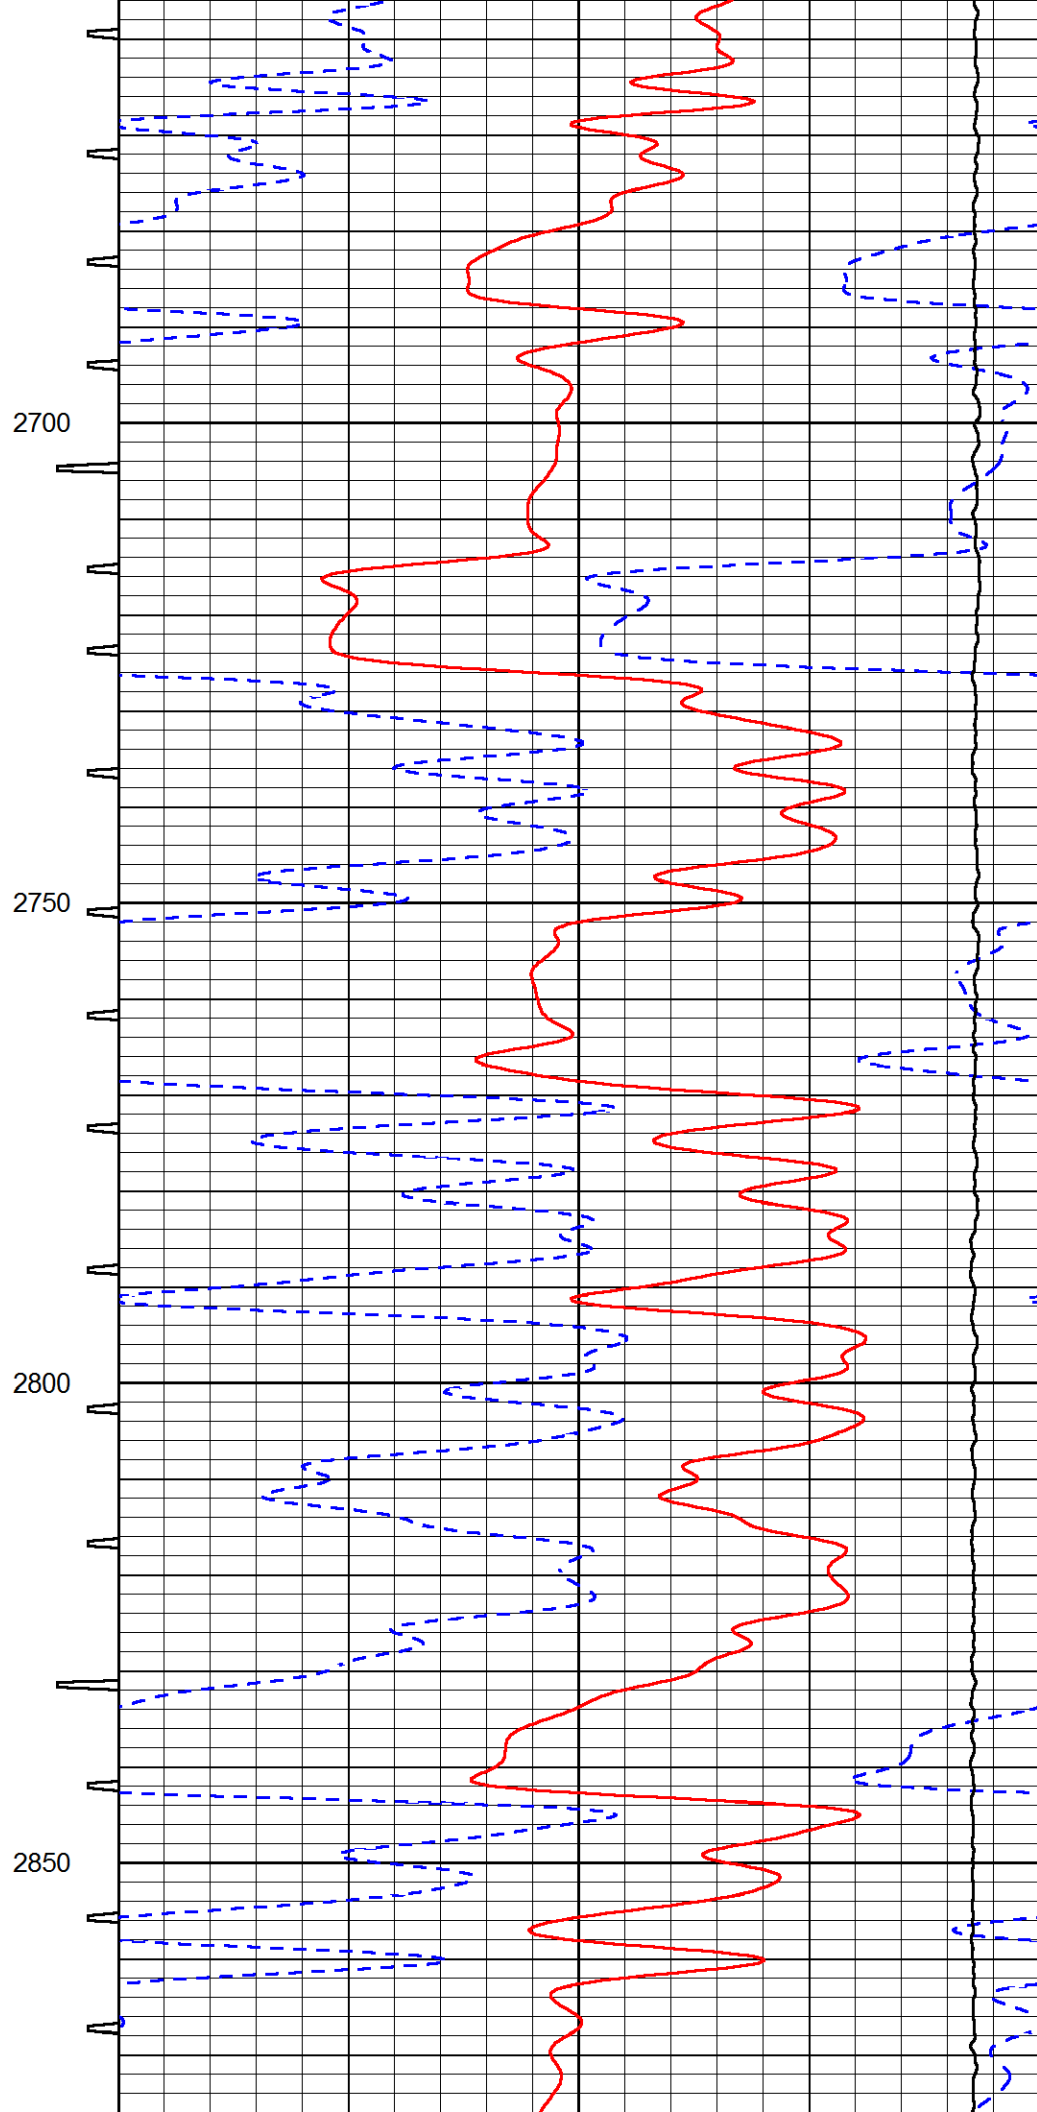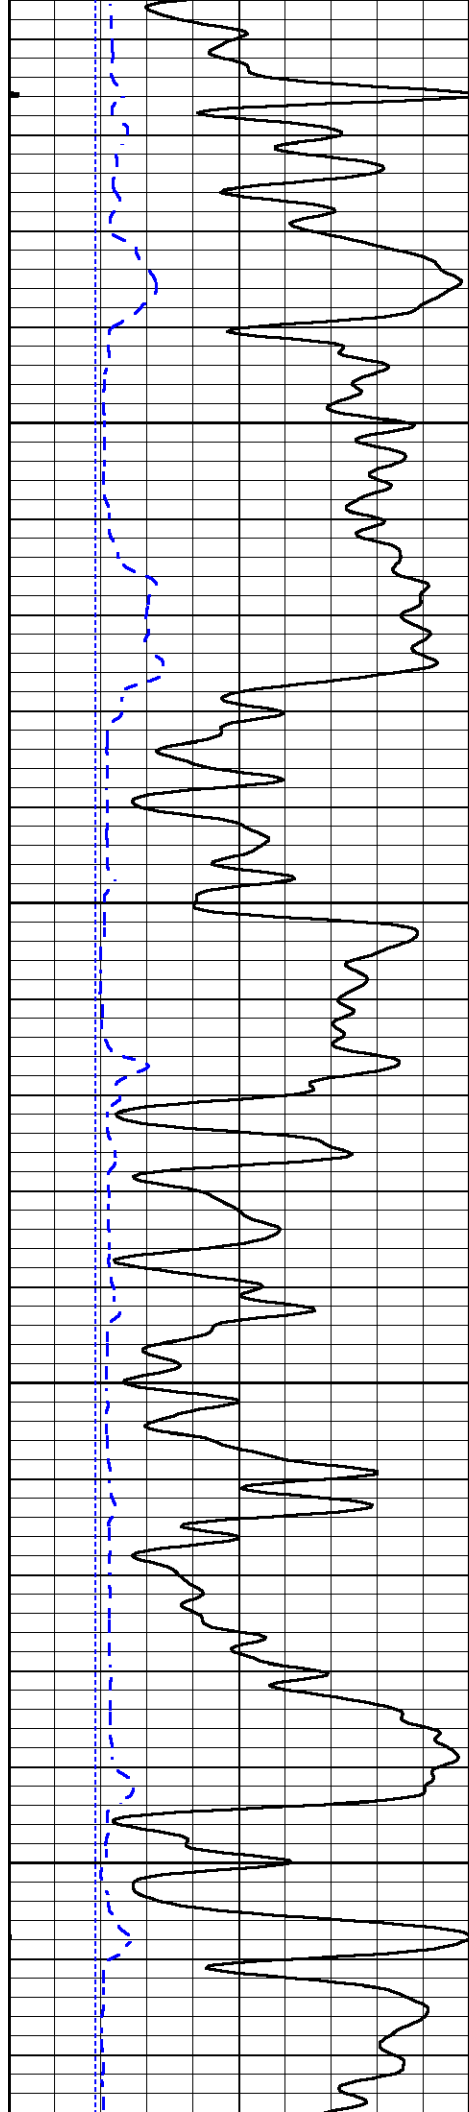

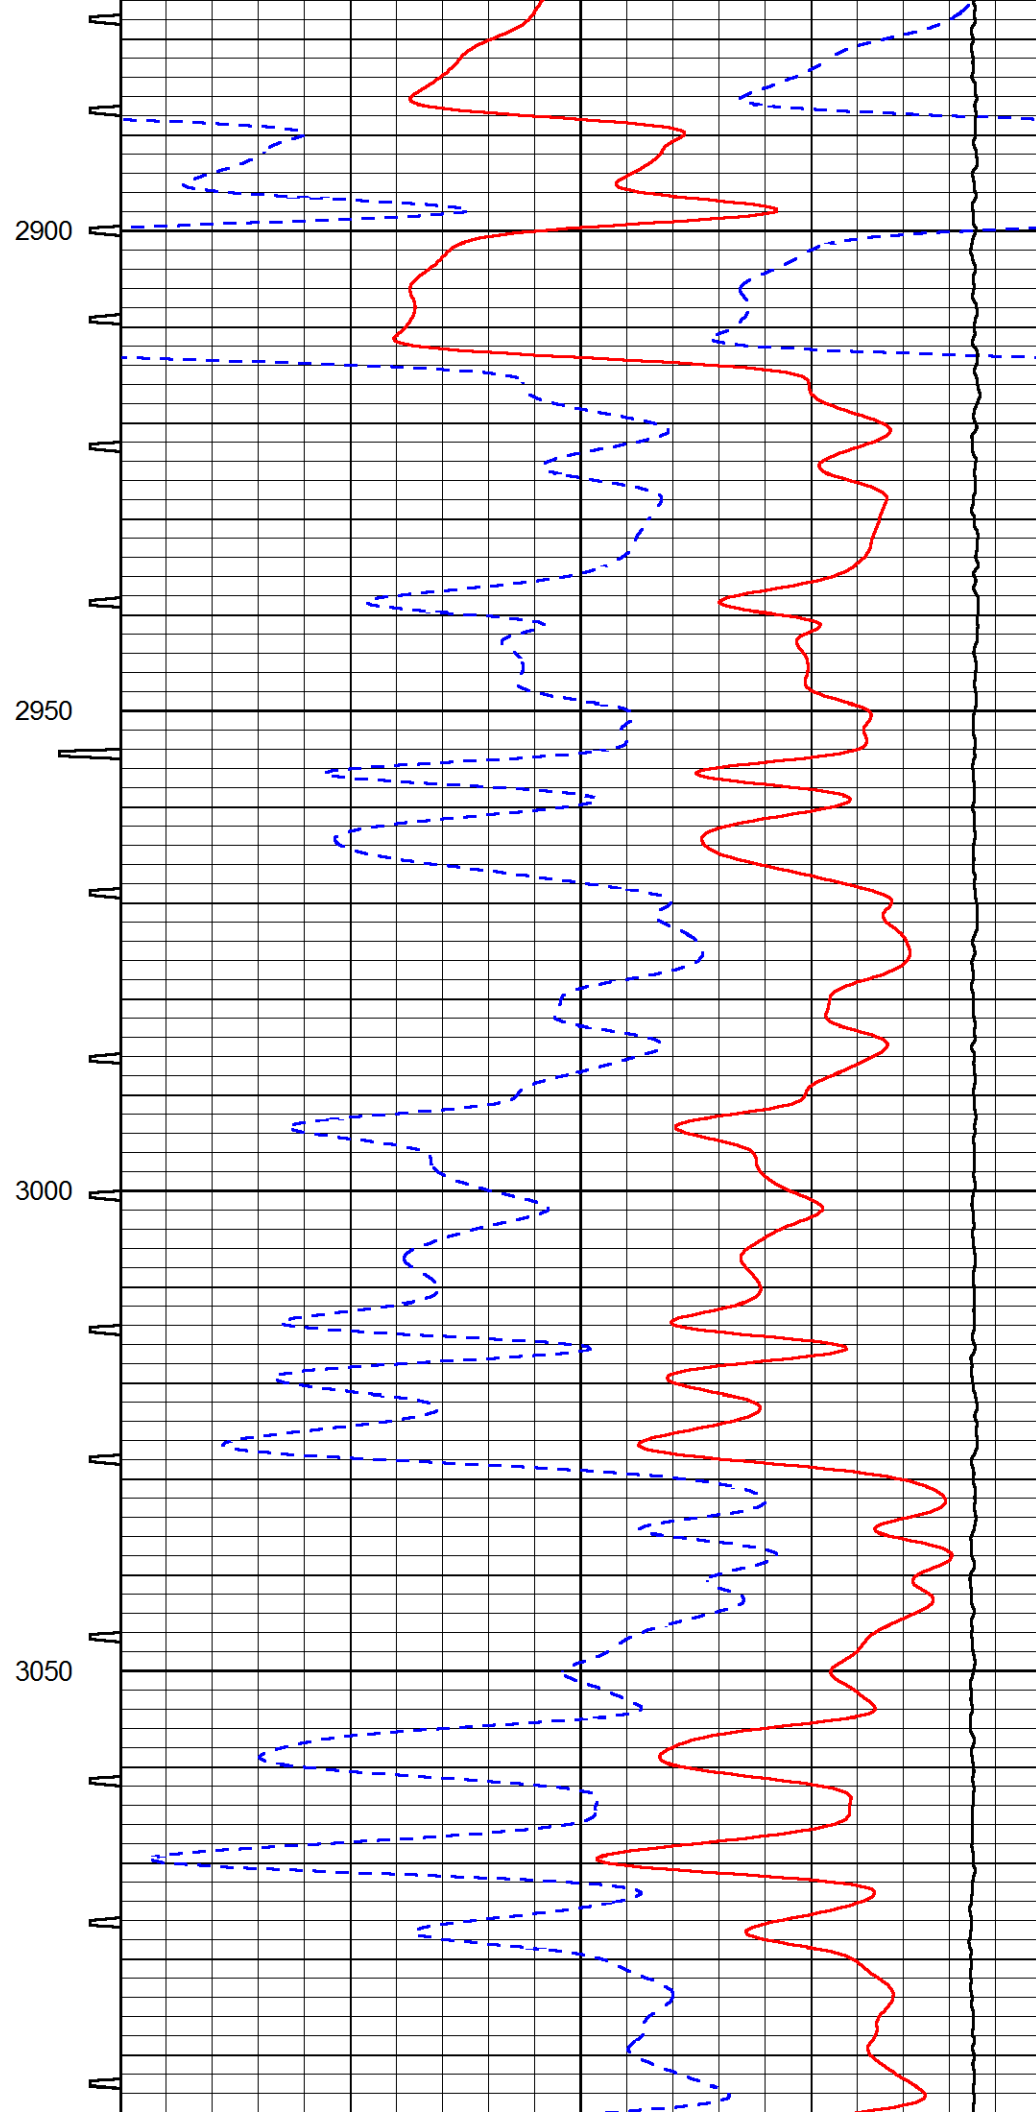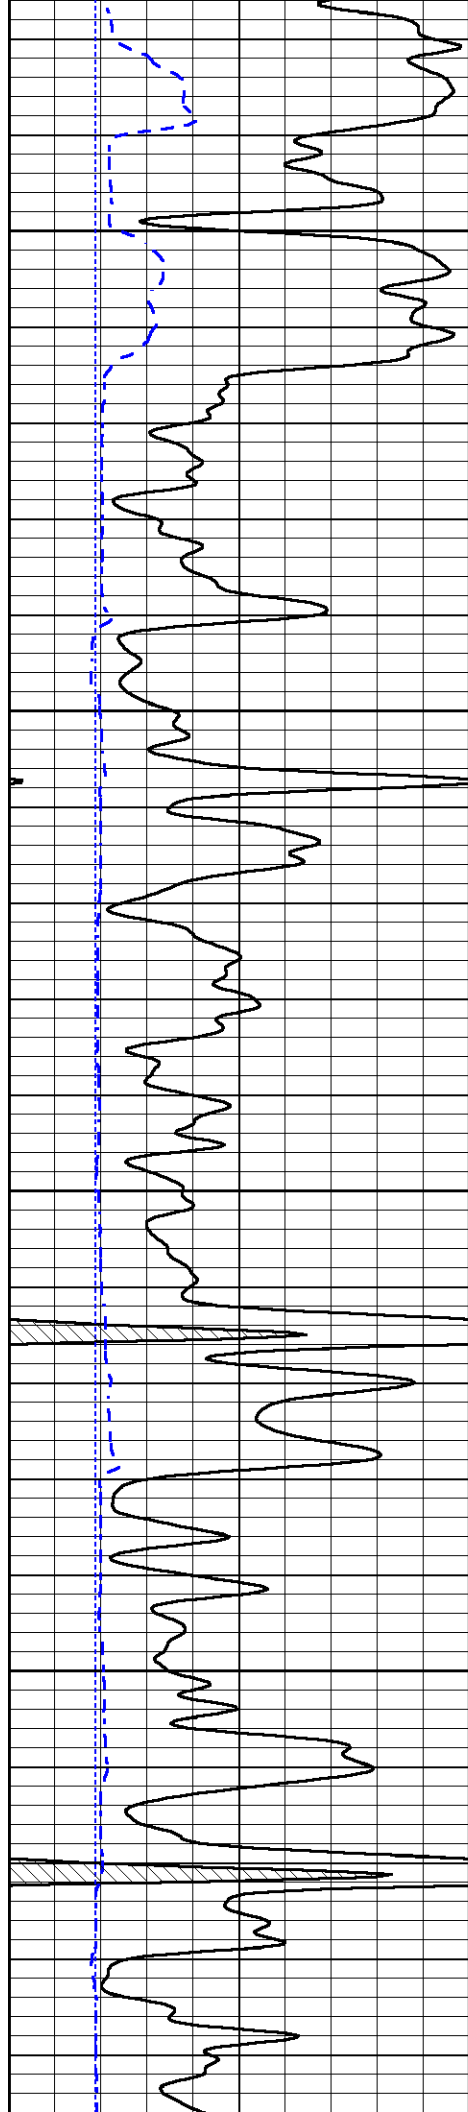

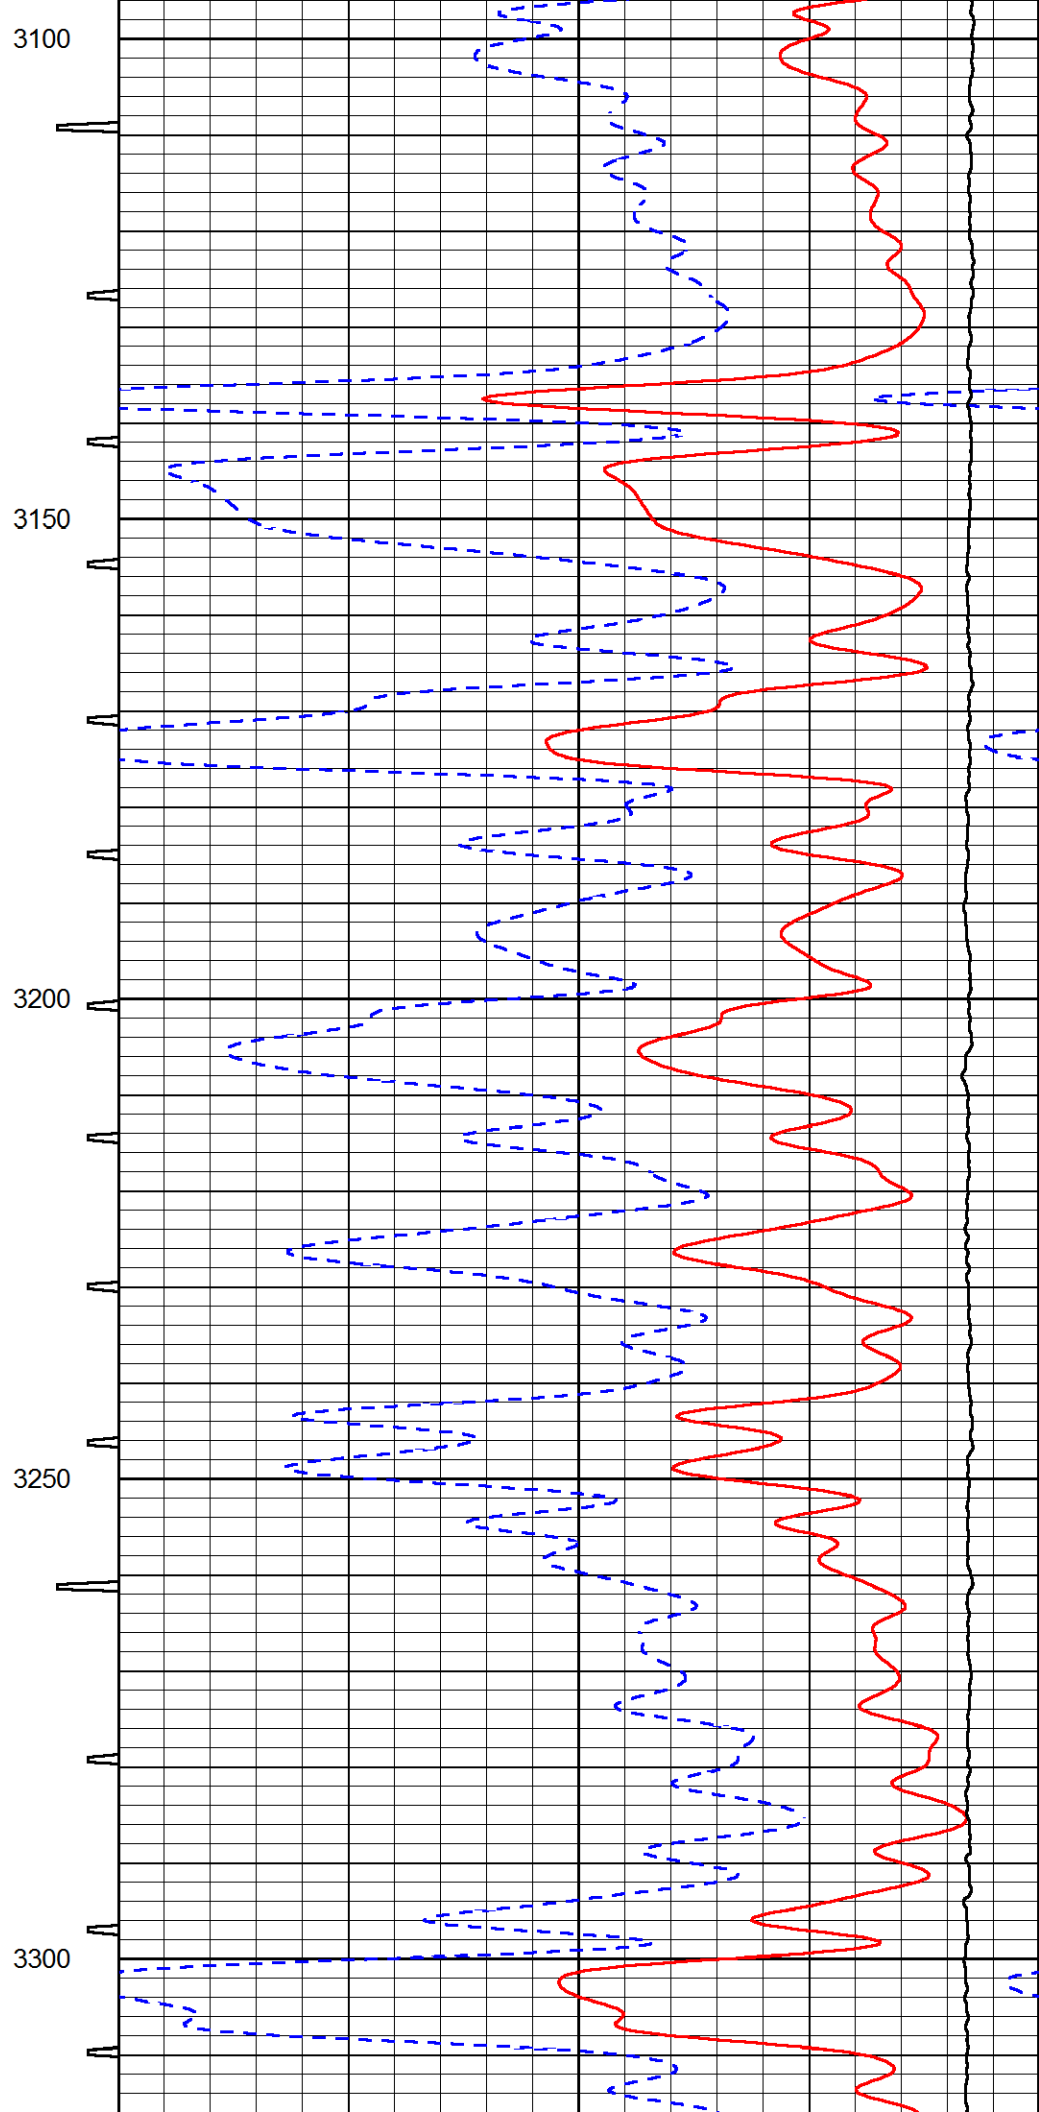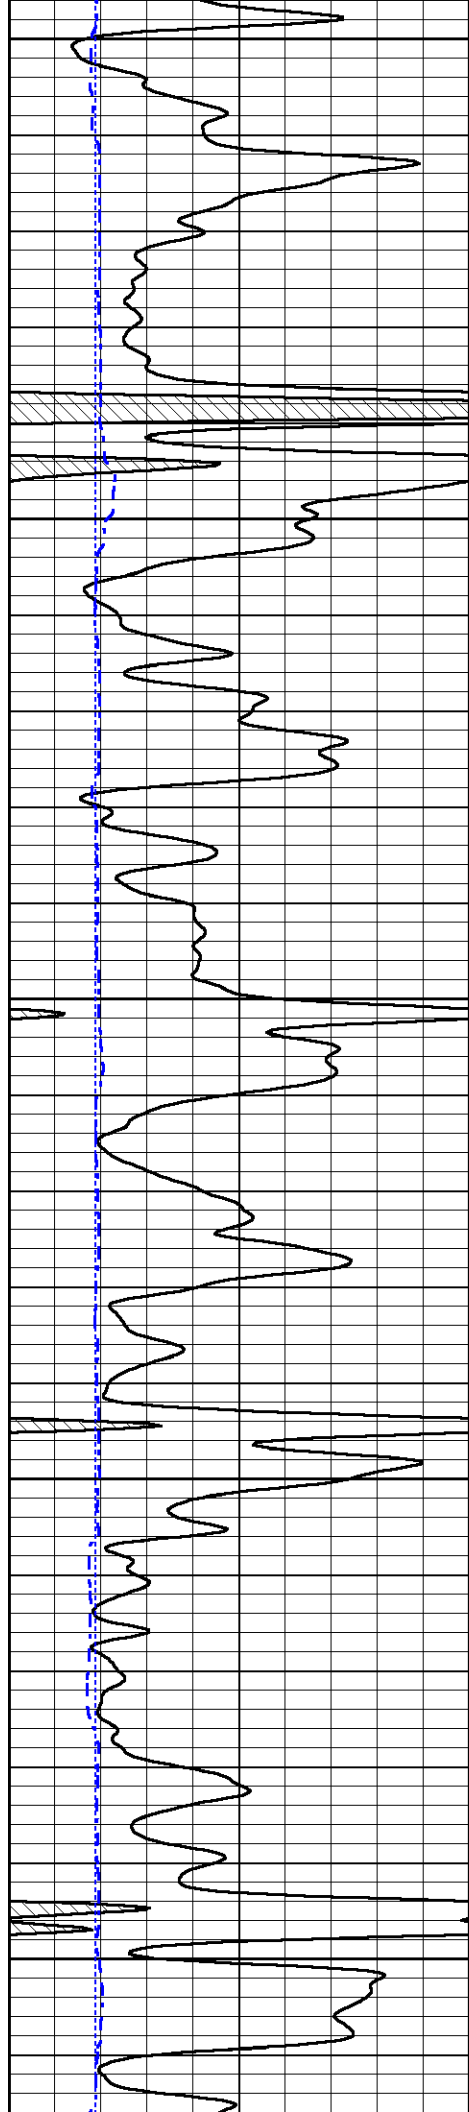

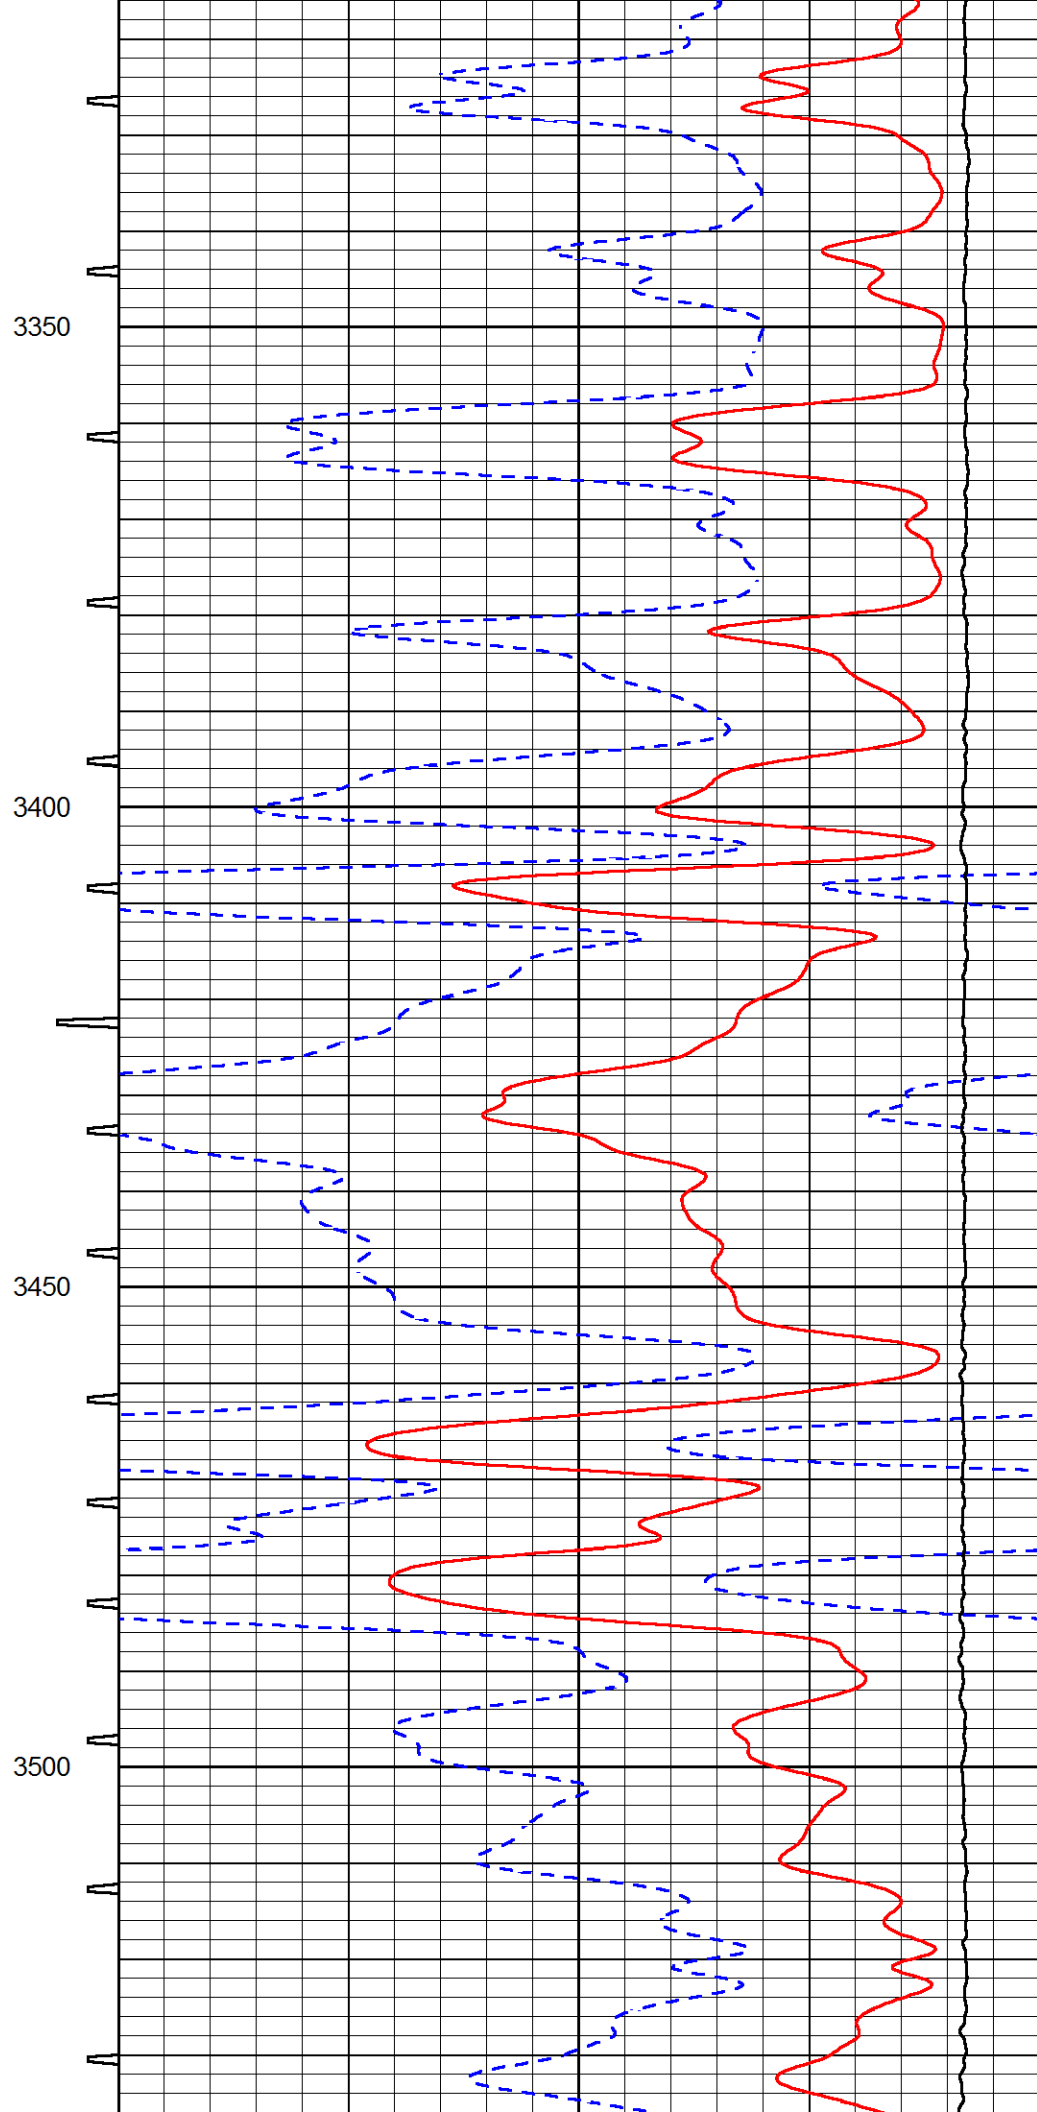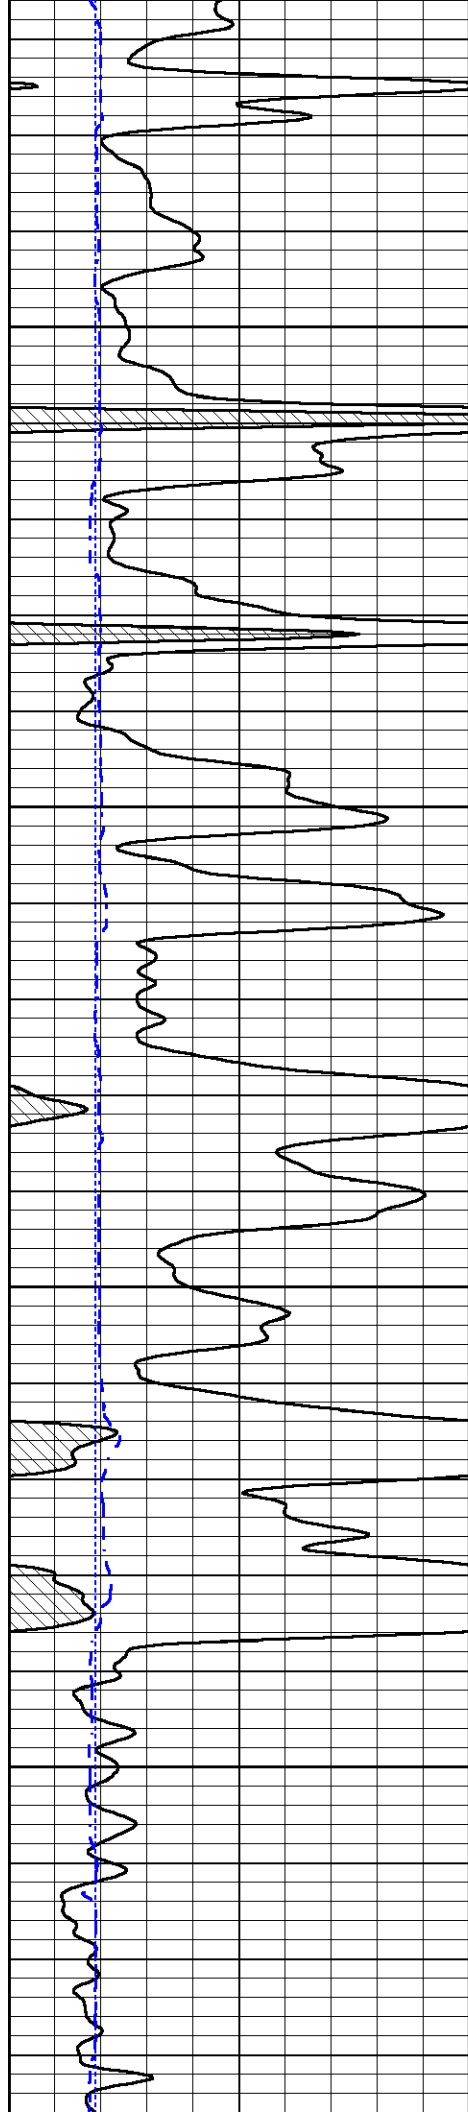

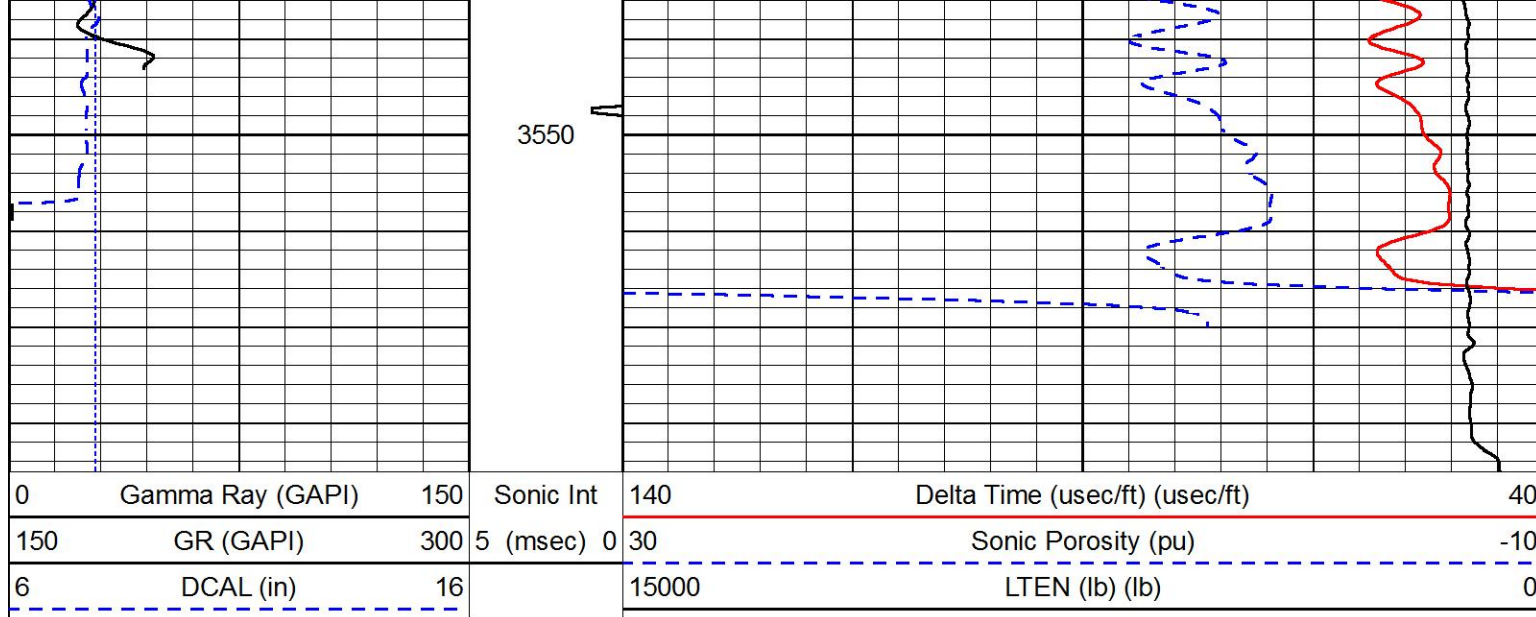


MIDWEST WIRELINE


REPEAT SECTION

REPEAT PASS

Database File berexco_fred #12.db
 Dataset Pathname Fred_#12/StkMI/pass3.1
 Presentation Format sonic
 Dataset Creation Thu May 20 01:55:04 2021
 Charted by Depth in Feet scaled 1:240

0	Gamma Ray (GAPI)	150	Sonic Int	140	Delta Time (usec/ft) (usec/ft)	40
150	GR (GAPI)	300	5 (msec) 0	30	Sonic Porosity (pu)	-10
6	DCAL (in)	16		15000	LTEN (lb) (lb)	0

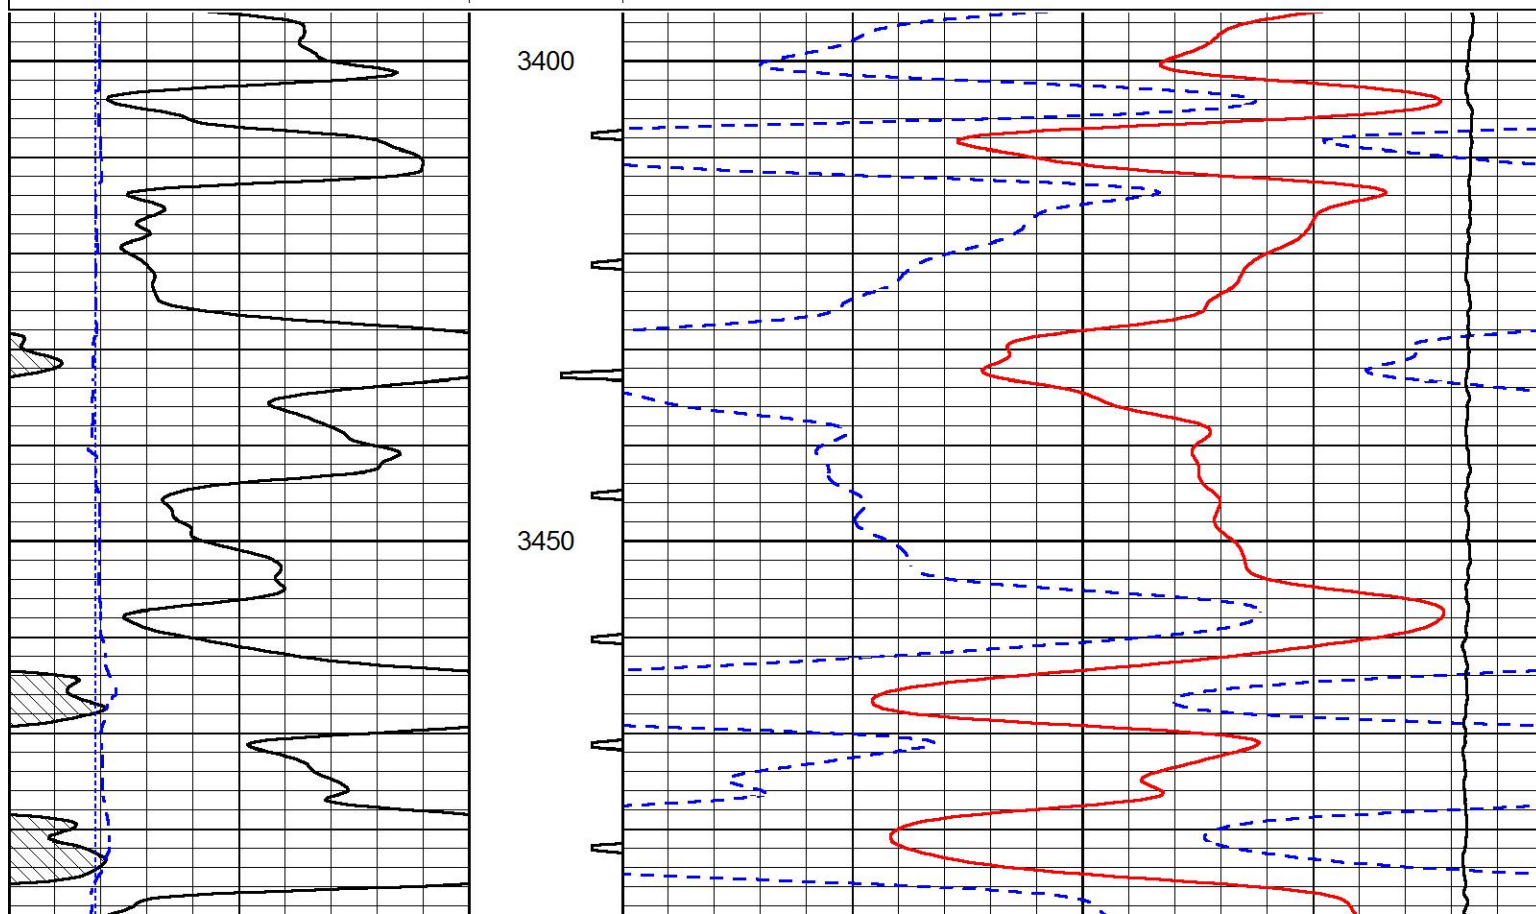

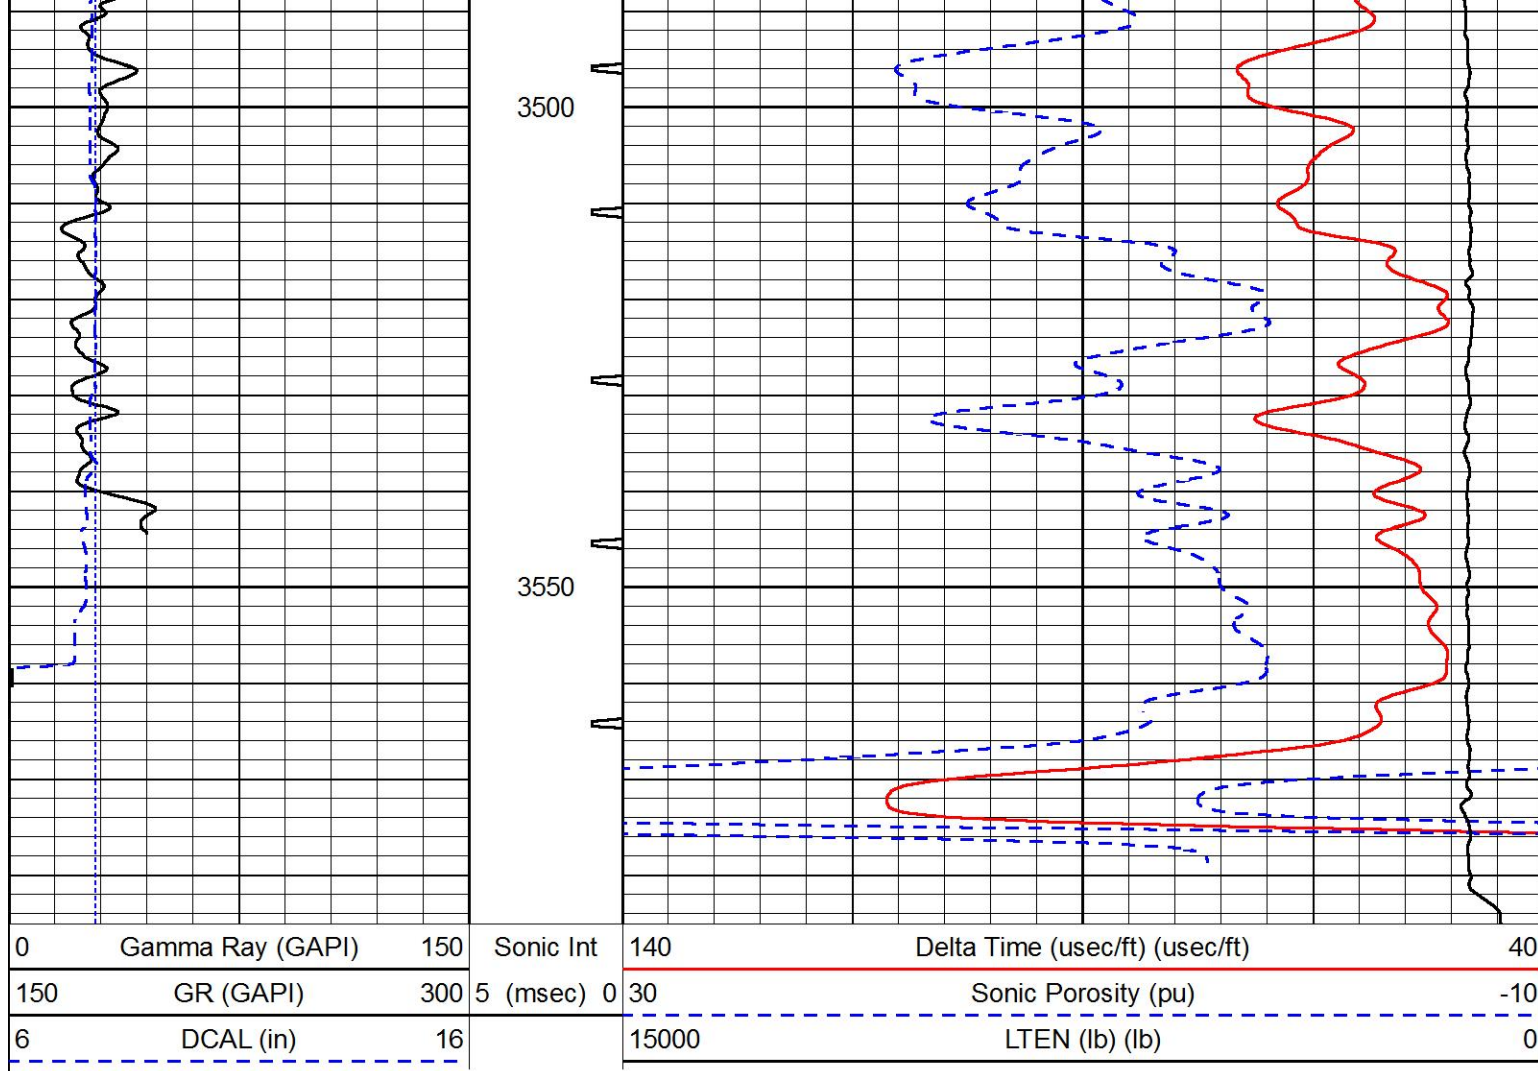

MIDWEST WIRELINE

Company Berexco LLC
 Well Fred #12
 Field Solomon
 County Ellis
 State Kansas