



**GAMMA RAY
CCL/RADIAL
CEMENT BOND
LOG**

Company		KANSAS ENERGY COMPANY, LLC	
Well		HYDER JBD #19	
Field		NIOTAZE	
County		CHAUTAUQUA	
State		KANSAS	
Location:		API #: 15-019-27718	
Permanent Datum		NE SE NE NE	
Log Measured From		4462 FSL & 6' FEL	
Drilling Measured From		SEC 06 TWP 35S RGE 13E	
Other Services		PERF.	
Elevation		906'	
K.B. ---		D.F. ---	
G.L. 906'			
Date	04-19-22		
Run Number	ONE		
Depth Driller	1080'		
Depth Logger	1066'		
Bottom Logged Interval	1065'		
Top Log Interval	SURFACE		
Open Hole Size	6.75"		
Type Fluid	WATER		
Density / Viscosity	---		
Max. Recorded Temp.	---		
Estimated Cement Top	SURFACE		
Time Well Ready	ON ARRIVAL		
Time Logger on Bottom	---		
Equipment Number	OW7		
Location	HOMINY, OK.		
Recorded By	S. HANNA		
Witnessed By	MR. JONES		
Borehole Record			
Run Number	Bit	From	To
Size			
Weight			
From			
To			
Tubing Record			
Casing Record	Size	Wgt/Ft	Top
Surface String	8 5/8"		SURFACE
Prot. String			21'
Production String	4.5"		SURFACE
Liner			T.D.

<<< Fold Here >>>

All interpretations are opinions based on inferences from electrical or other measurements and we cannot and do not guarantee the accuracy or correctness of any interpretation, and we shall not, except in the case of gross or willful negligence on our part, be liable or responsible for any loss, costs, damages, or expenses incurred or sustained by anyone resulting from any interpretation made by any of our officers, agents or employees. These interpretations are also subject to our general terms and conditions set out in our current Price Schedule.

Comments

FILE # 6270 OW7 RBL KANSAS ENERGY HYDER JBD #19
CREW: T.FERGUSON, K.HANNA
THANK YOU! FOR USING OSAGE WIRELINE



GR/CCL/RADIAL

Database File 6270 ow7 rbl kansas energy hyder jbd #19.db

Dataset Pathname RBL.1

Representation Format Ow4 crbt


Dataset Creation Tue Apr 19 11:35:28 2022


Charted by Depth in Feet scaled 1:240

Casing Collar -4.5	0	Pipe Bond (mV) 100	0	Sector 1	100	Variable Density (usec) 200 1200	1	Radial Map	8
Gamma Ray	0	Pipe Bond x5	0	Sector 2	100				
(GAPI) 150	0	(mV) 30	0	Sector 3	100				
		Travel Time	0	Sector 4	100				
	1000	(usec) 220	0	Sector 5	100				
			0	Sector 6	100				

0 (GAPI) 150

0	(mV)	30	0	Sector 3	100
Travel Time			0	Sector 4	100
1000	(usec)	220	0	Sector 5	100
			0	Sector 6	100
			0	Sector 7	100
			0	Sector 8	100

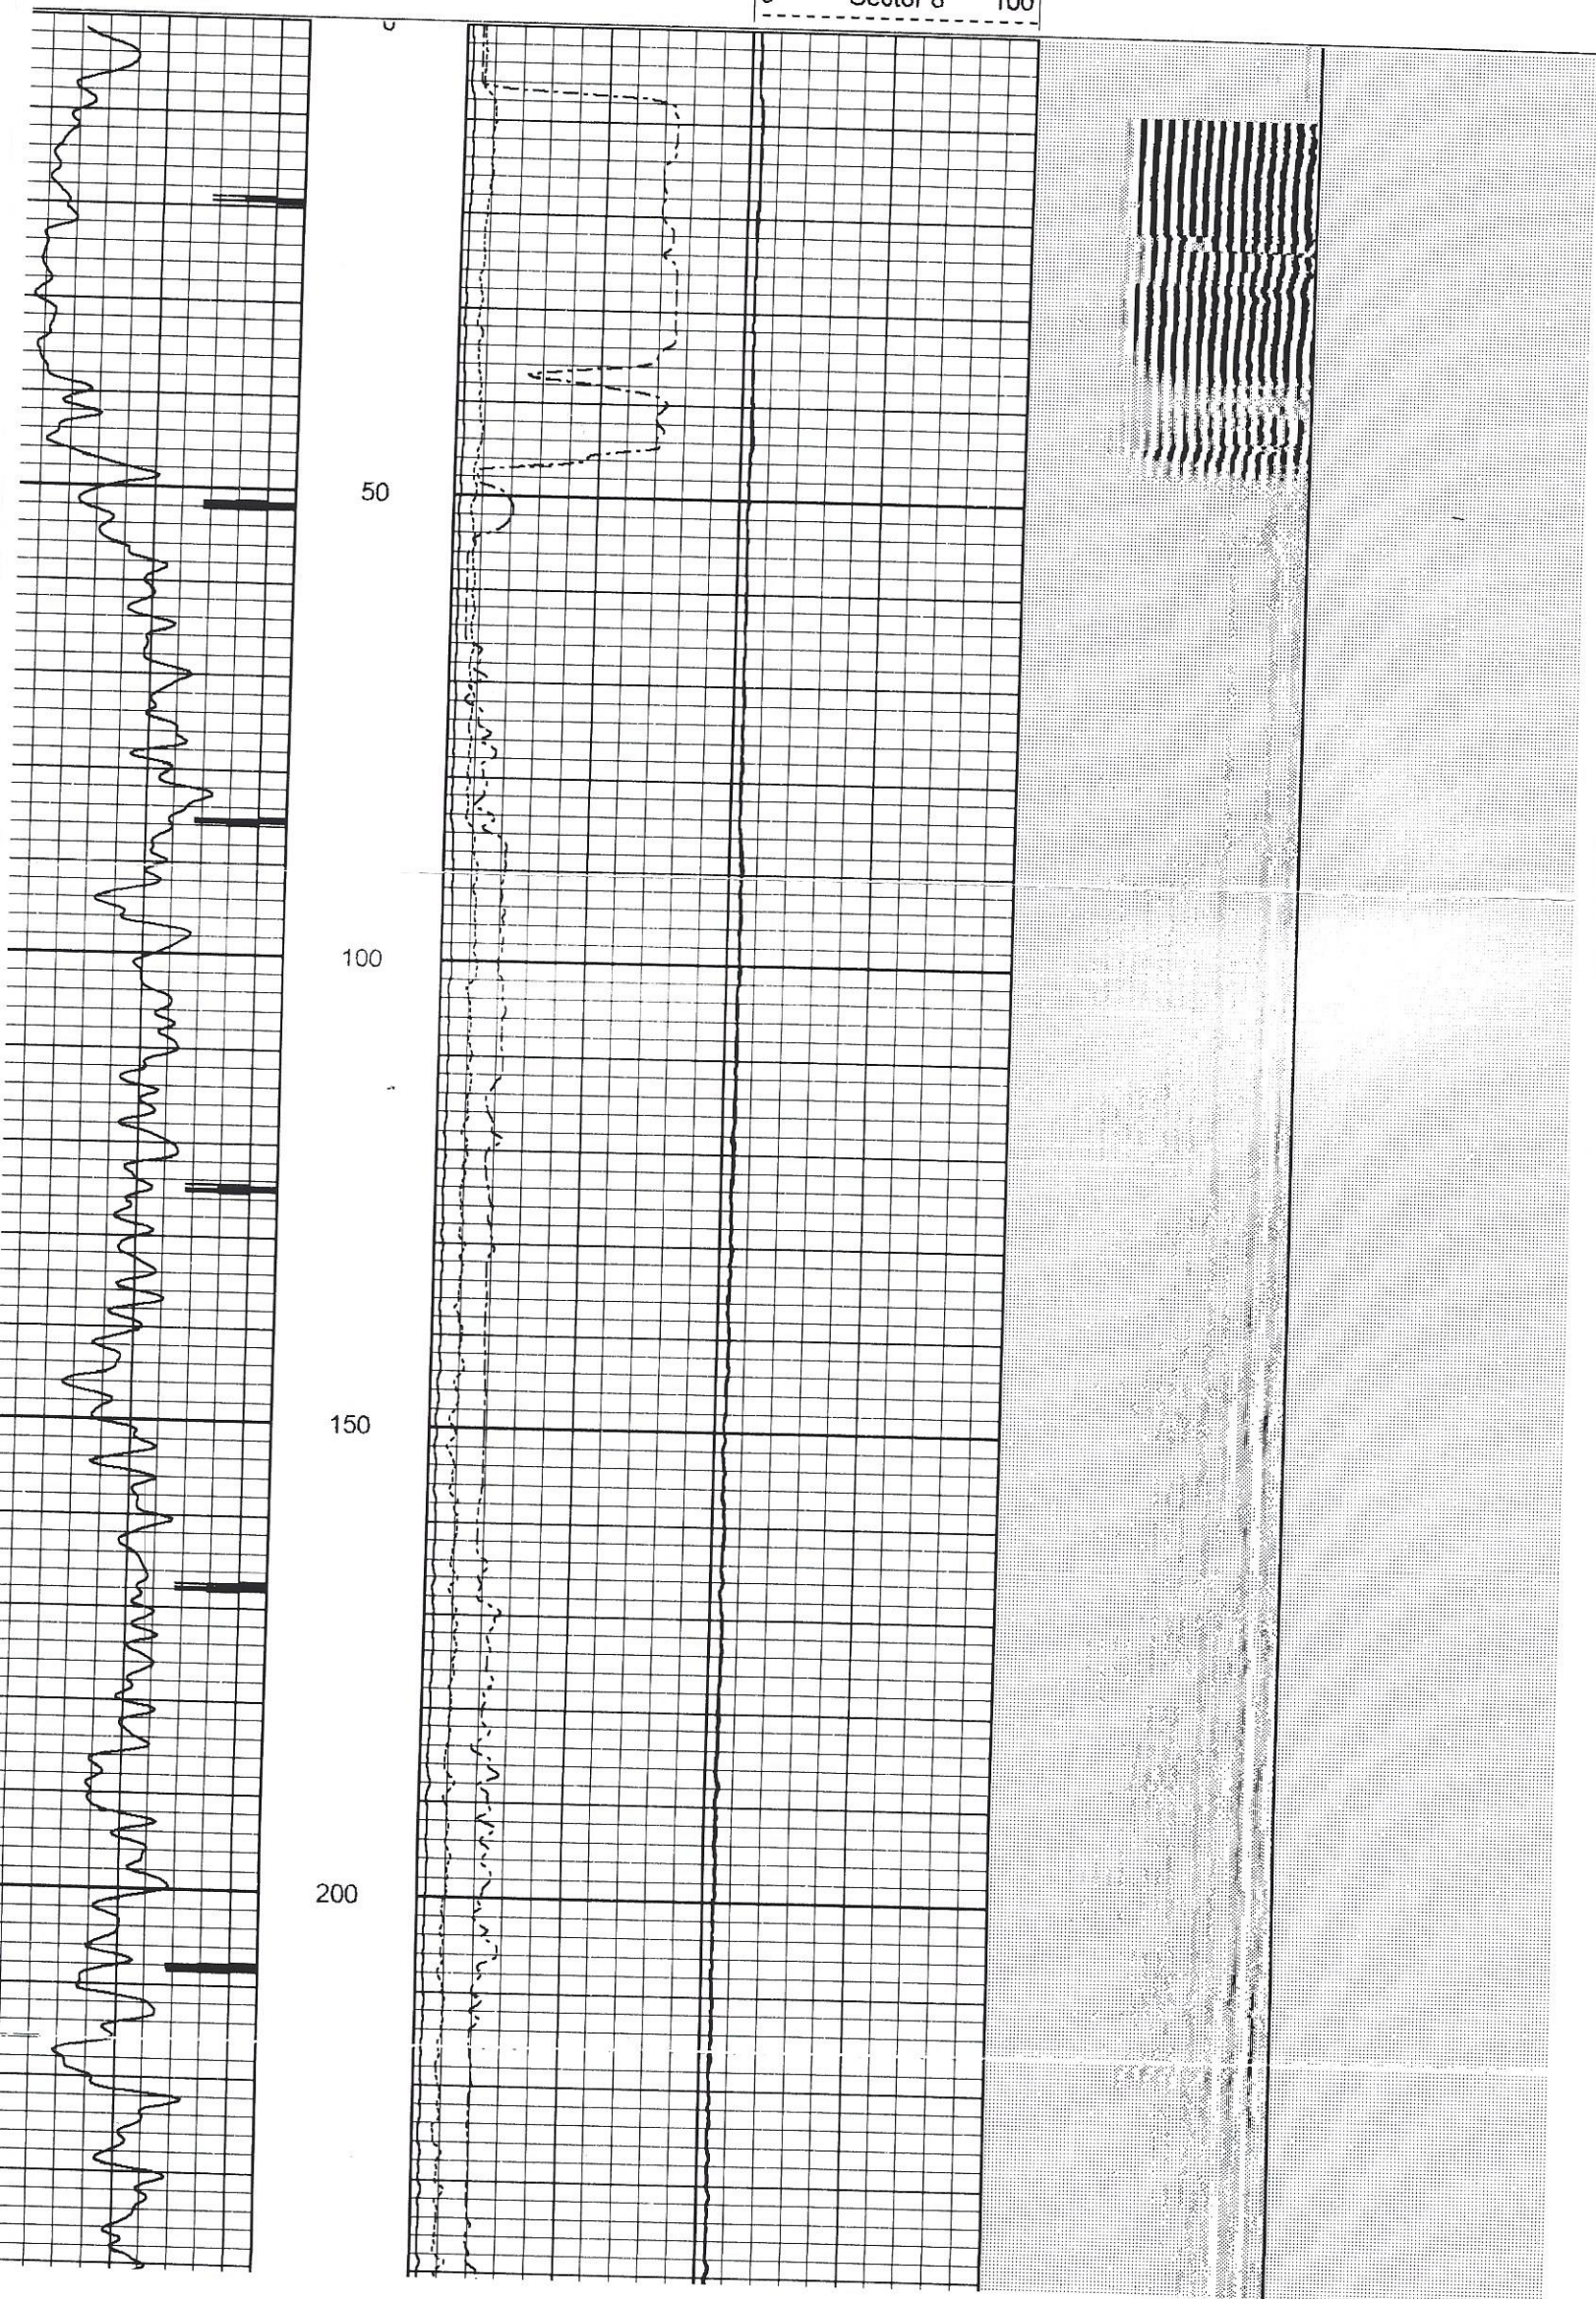

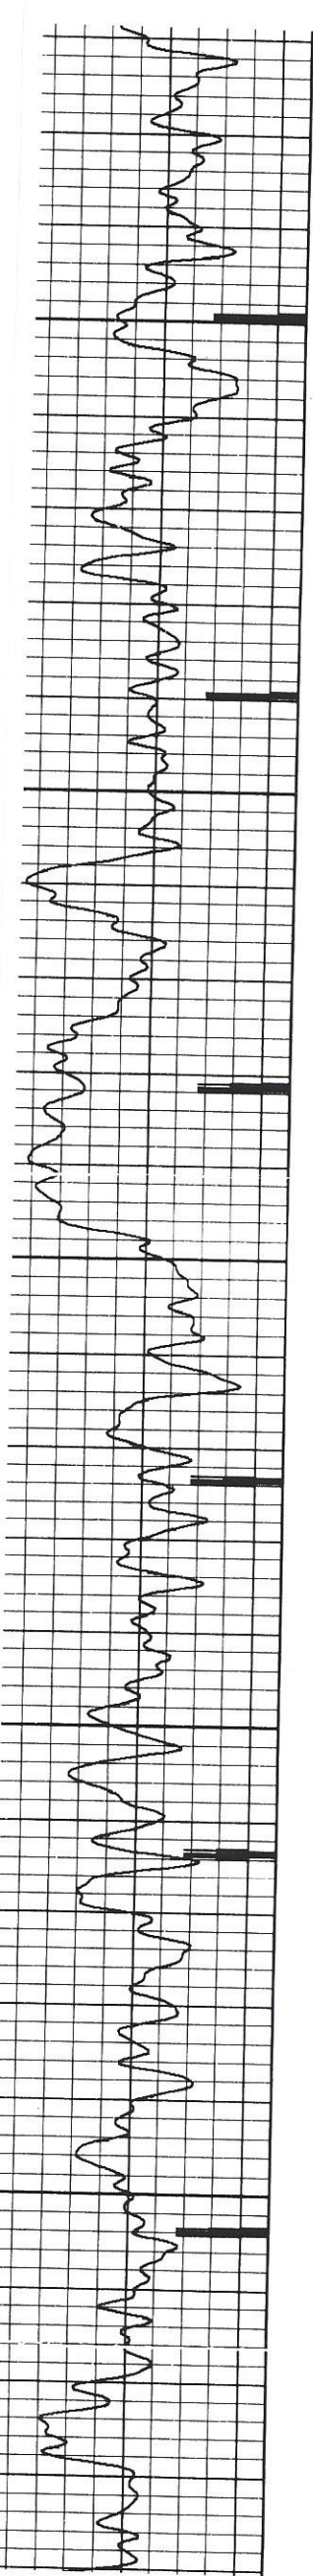



250


300

350

400

450

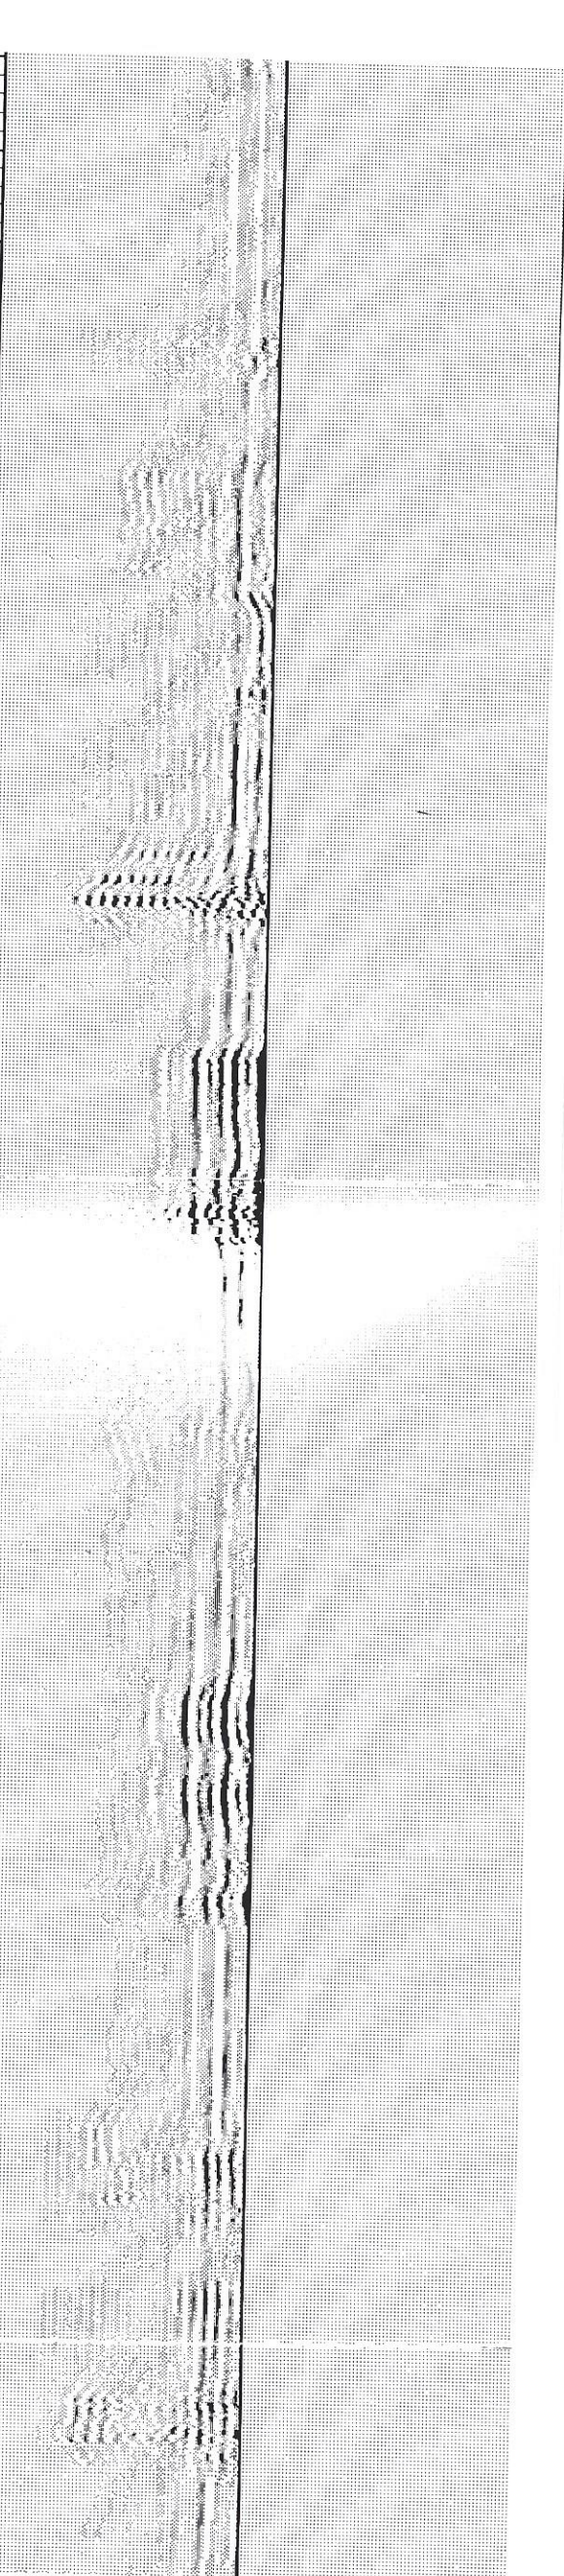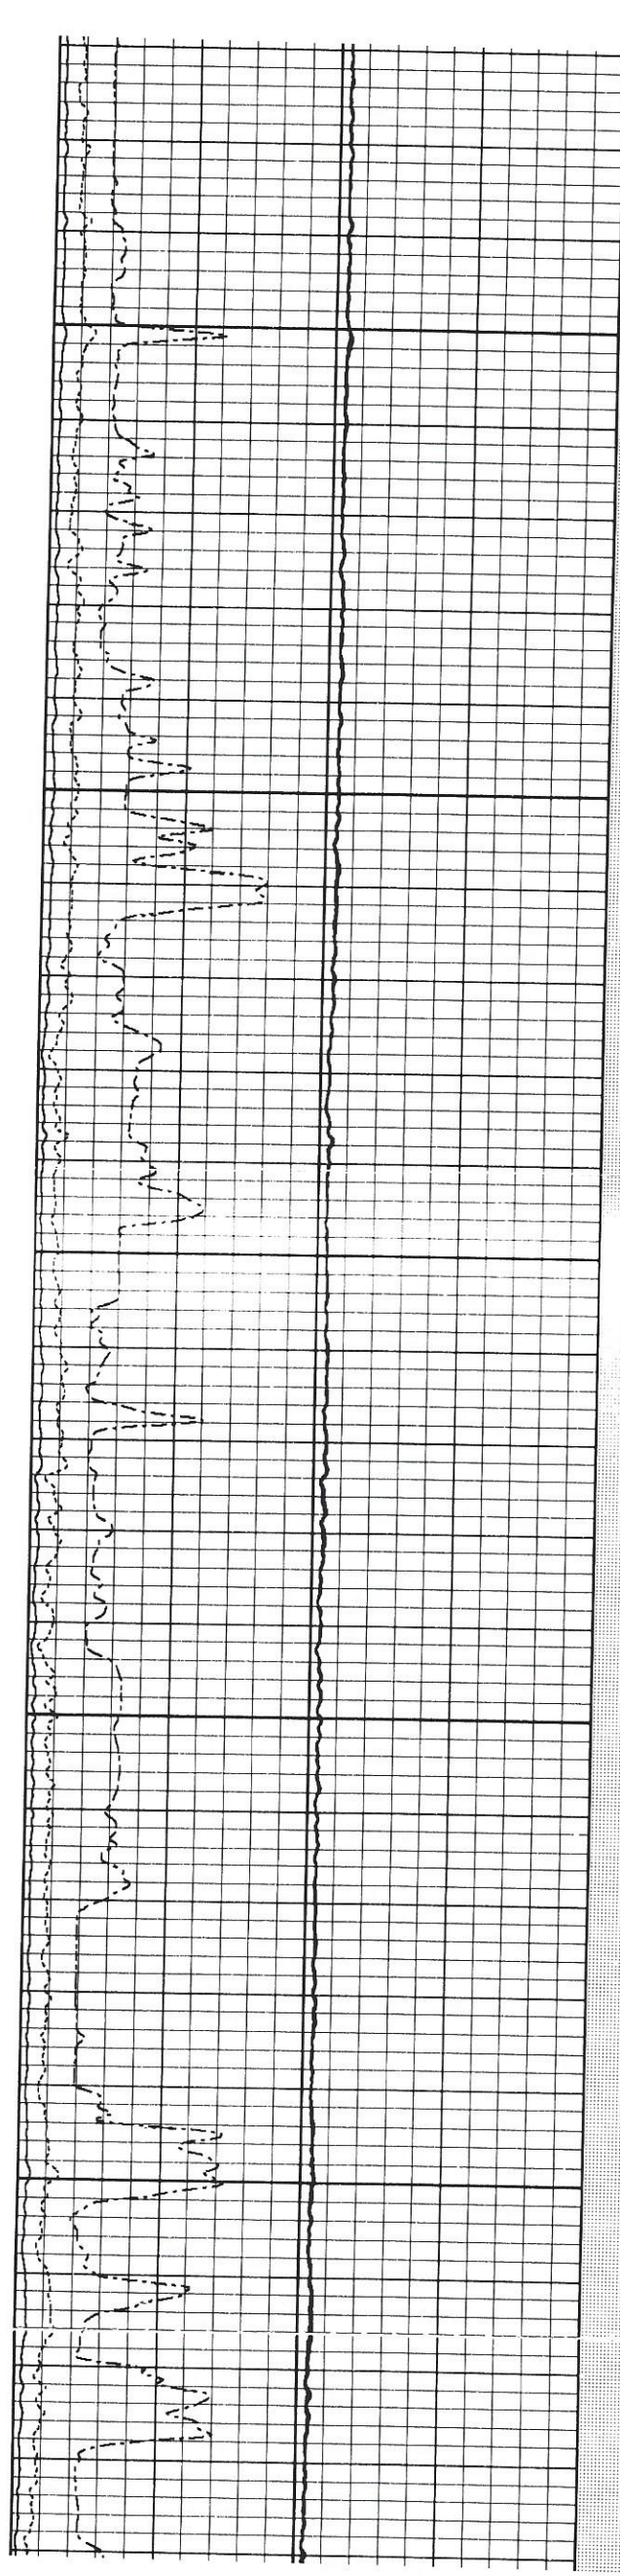

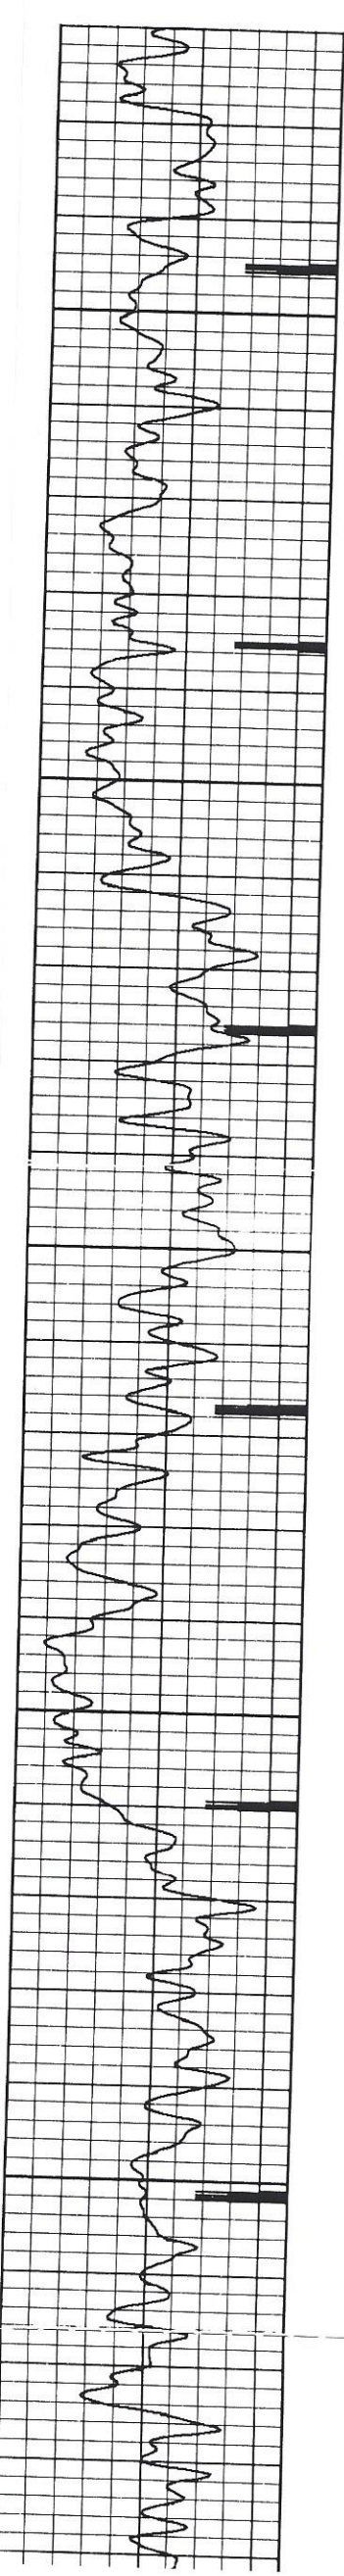



500


550

600

650

700

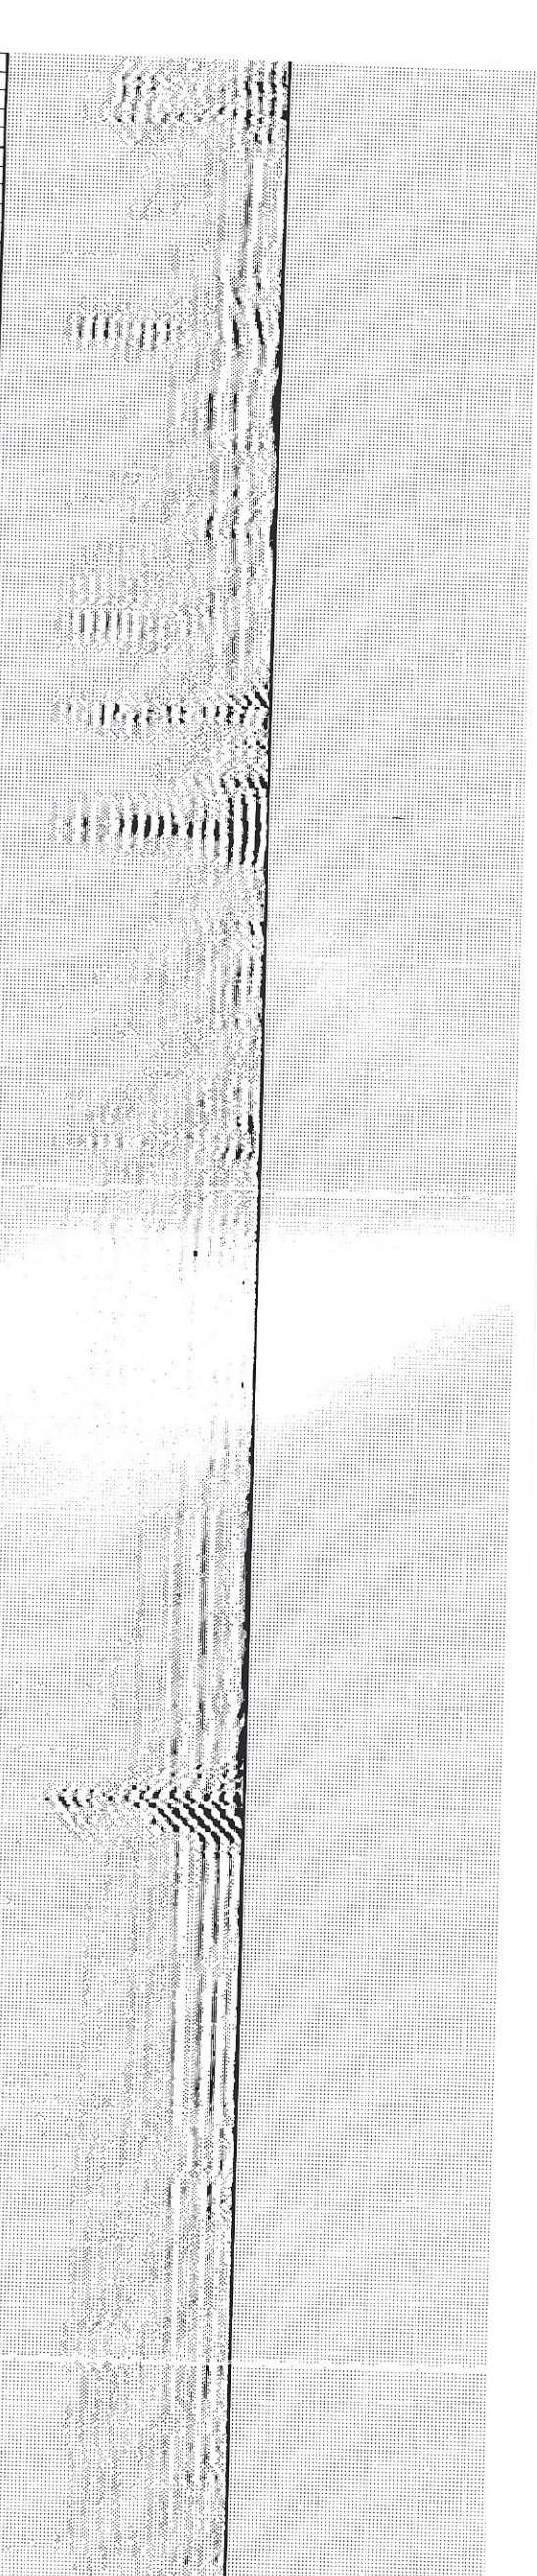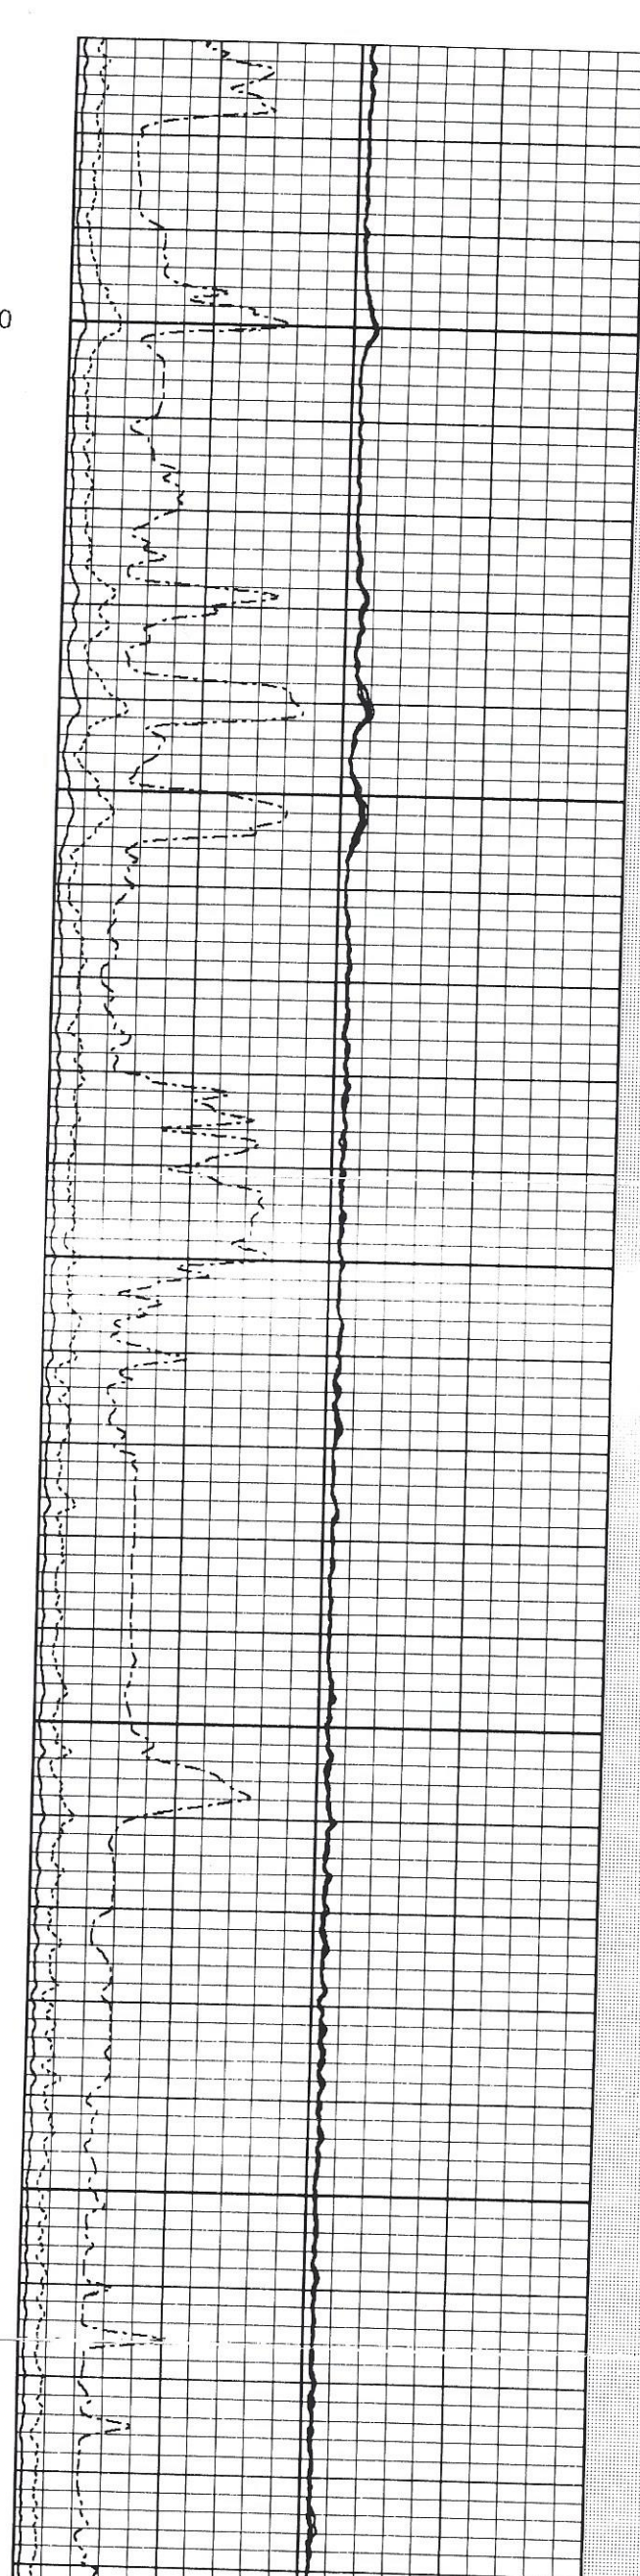

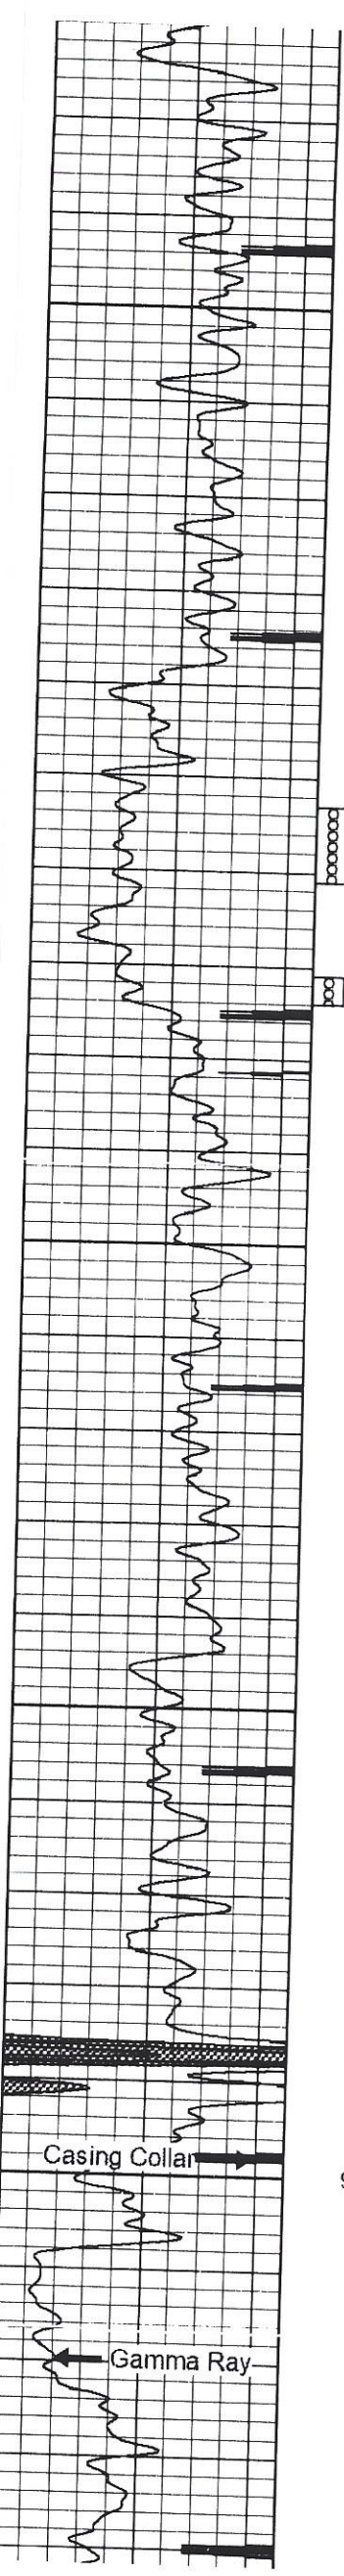


750

800

850

900


950

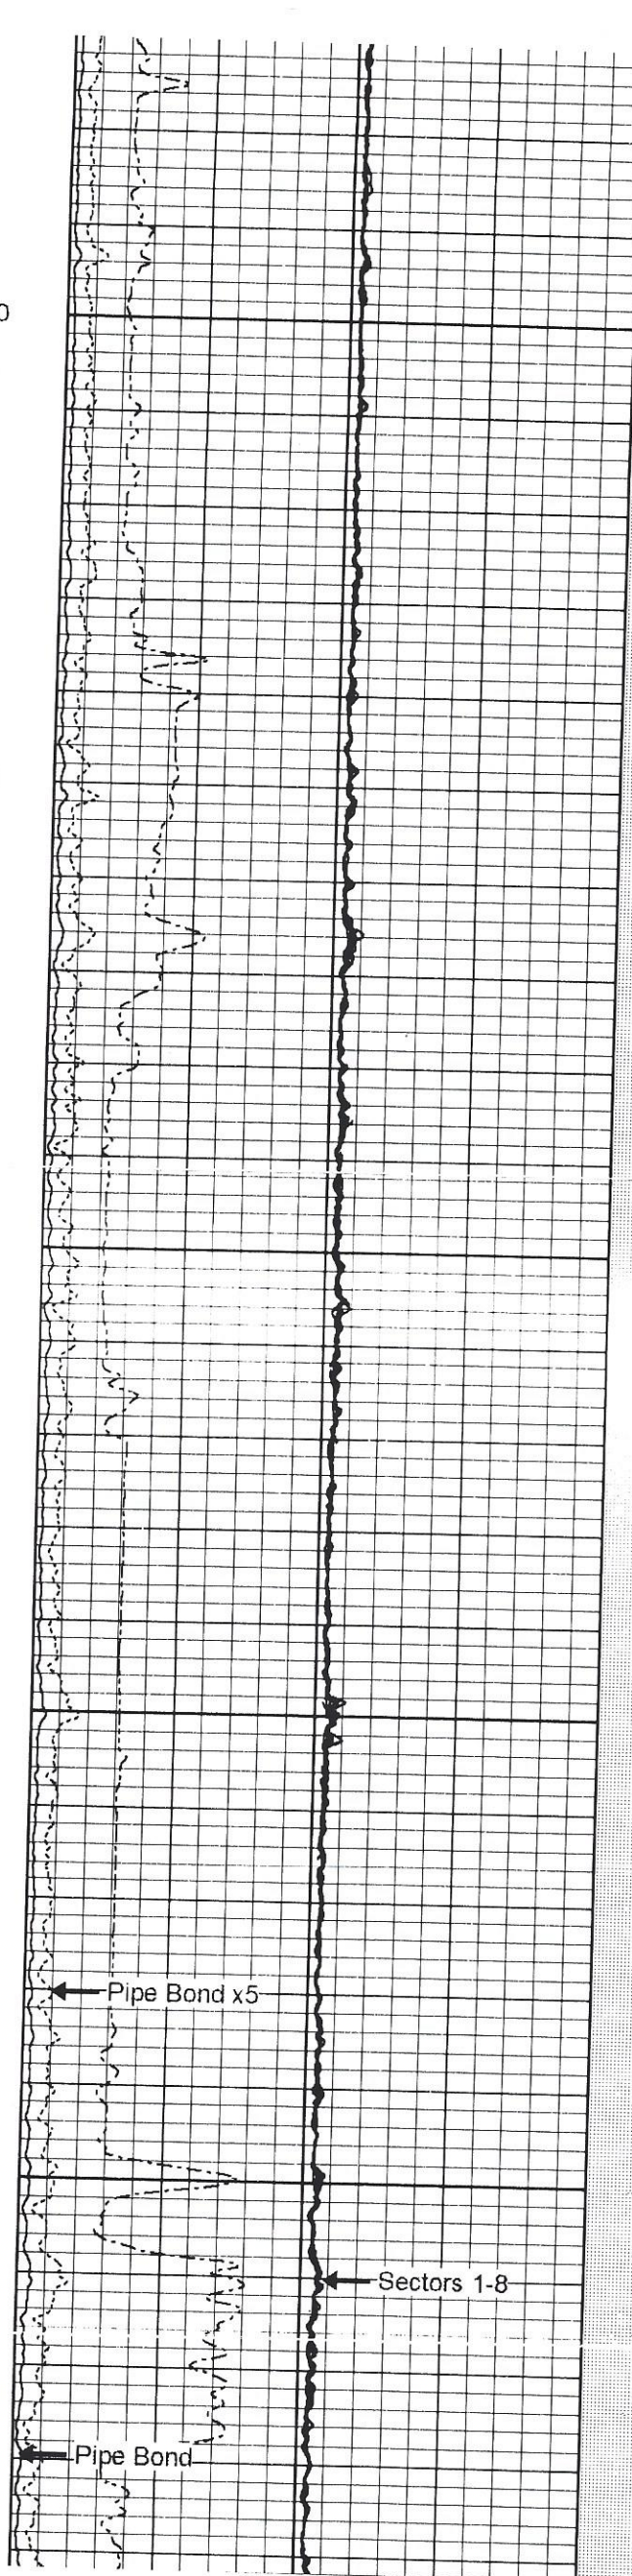


Pipe Bond x5

Sectors 1-8

Pipe Bond

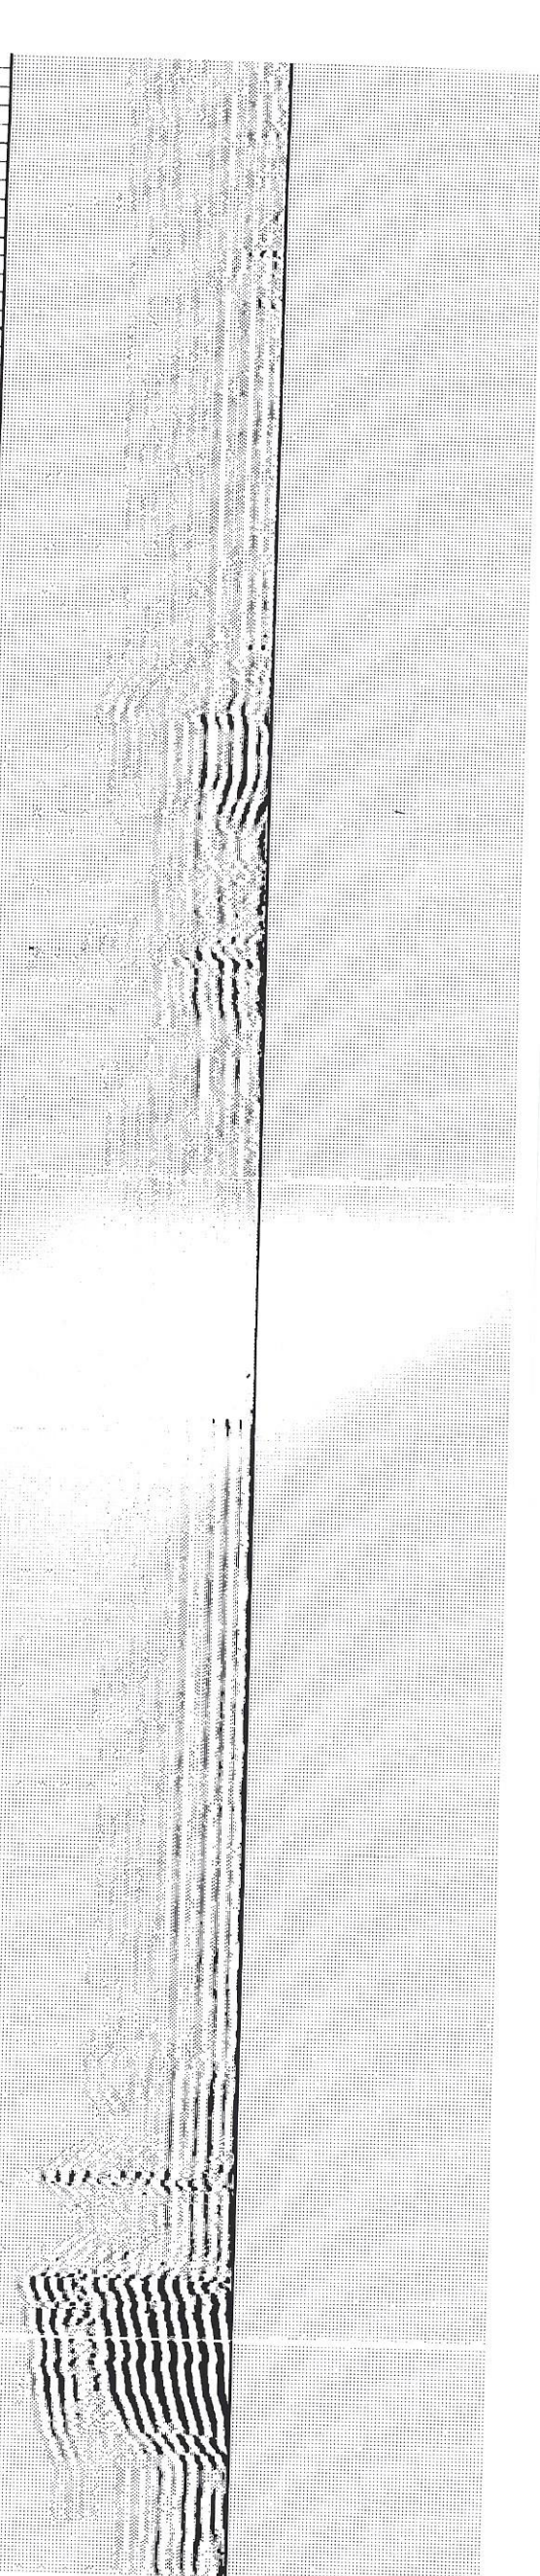

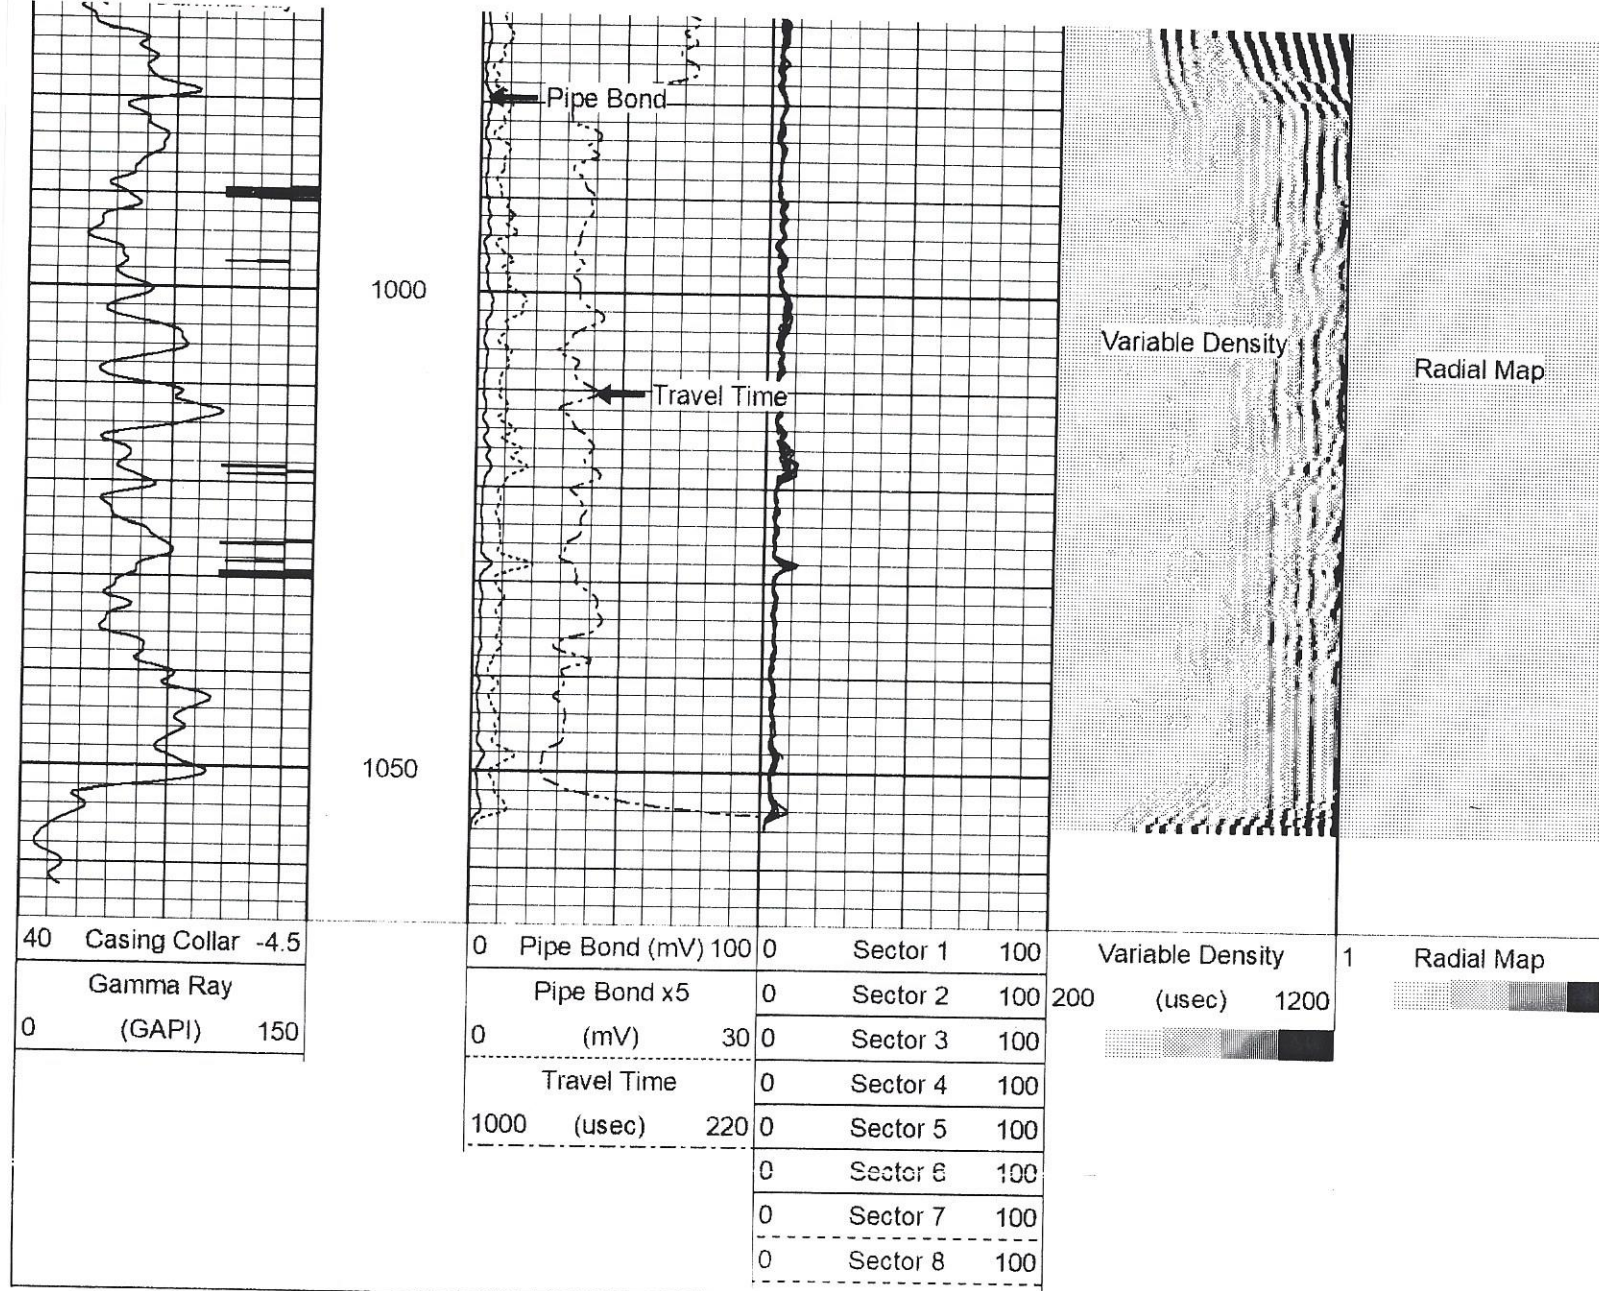

Sensor	Offset (ft)	Schematic	Description	Length (ft)	O.D. (in)	Weight (lb)
			CENT-SDSCENT Centralizer	3.00	3.25	20.00
			CHD-STNDRD Standard Cable Head	1.00	1.69	10.00
			RBT-Probe (070566) Prototype Probe Radii Bond Tool with Digital Telemetry	8.75	2.75	90.00
			CENT-SDSCENT Centralizer	3.00	3.25	20.00
			GR_CCL-PRB275SINGLEPIN (050904) 2 3/4" GR CCL SINGLE PIN	4.54	2.75	57.00
WVFS8	11.73					
WVFS7	11.73					
WVFS6	11.73					
WVFS5	11.73					
WVFS4	11.73					
WVFS3	11.73					
WVFS2	11.73					
WVFS1	11.73					
WVFCAL	11.73					
WVF3FT	11.73					
WVF5FT	10.73					
CCL	3.63					
GR	0.89					

Dataset: 6270 ow7 rbl kansas energy hyder jbd #19.db: field/well/run1/RBL.1

Total length: 20.29 ft

Total weight: 197.00 lb

O.D.: 3.25 in