



**GAMMA RAY
CASING COLLAR
CEMENT BOND
NEUTRON LOG**

Company		PITMAN, JOHN REVOCABLE TRUST	
Well		A.D. BERRY # 24-2	
Field			
County		MONTGOMERY	
State		KANSAS	
County		MONTGOMERY	
State		KANSAS	
Location:		API # : NW SW NW NE 4465' FSL & 2475' FEL	
Permanent Datum		GL	
Log Measured From		GL	
Drilling Measured From		GL	
SEC 33 TWP 33 RGE 14E		Elevation 897'	
Other Services		K.B. --- D.F. --- G.L. 897'	
Date		04-09-2024	
Run Number		ONE	
Depth Driller		---	
Depth Logger		764'	
Bottom Logged Interval		762'	
Top Log Interval		SURFACE	
Open Hole Size		WATER	
Type Fluid			
Density / Viscosity			
Max. Recorded Temp.			
Estimated Cement Top		SURFACE	
Time Well Ready			
Time Logger on Bottom		10:30AM	
Equipment Number		OW3	
location		HOMINY, OK	
Recorded By		B. MARSHALL	
Witnessed By		MR. NUNNELEY	
J. PATTERSON		L. MACKEY	
Borehole Record		Tubing Record	
Run Number		Bit	
From		To	
Size		Weight	
From		To	
Casing Record		Size	
Surface String		Wgt/Ft	
Prot. String		Top	
Production String		Bottom	
Liner			

<<< Fold Here >>>

All interpretations are opinions based on inferences from electrical or other measurements and we cannot and do not guarantee the accuracy or correctness of any interpretation, and we shall not, except in the case of gross or willful negligence on our part, be liable or responsible for any loss, costs, damages, or expenses incurred or sustained by anyone resulting from any interpretation made by any of our officers, agents or employees. These interpretations are also subject to our general terms and conditions set out in our current Price Schedule.

Comments

FILE # 7453-OW3NEUT/CBL PITMAN, JOHN ROVCABLE TRUST A.D. BERRY # 24-2


THANK YOU FOR USING OSAGD WIRELINE!




CEMENT BOND LOG

Database File	7453-ow3cblneut sam nunely inj.db
Dataset Pathname	pass1
Presentation Format	scbl_dr
Dataset Creation	Tue Apr 09 10:15:03 2024
Charted by	Depth in Feet scaled 1:240

30	Collar Locator	-3.35	0	AMP3FT (mV)	100	700	VDL (usec)	1500
0	Gamma Ray (GAPI)	150						
0	Line Speed (ft/min)	100						

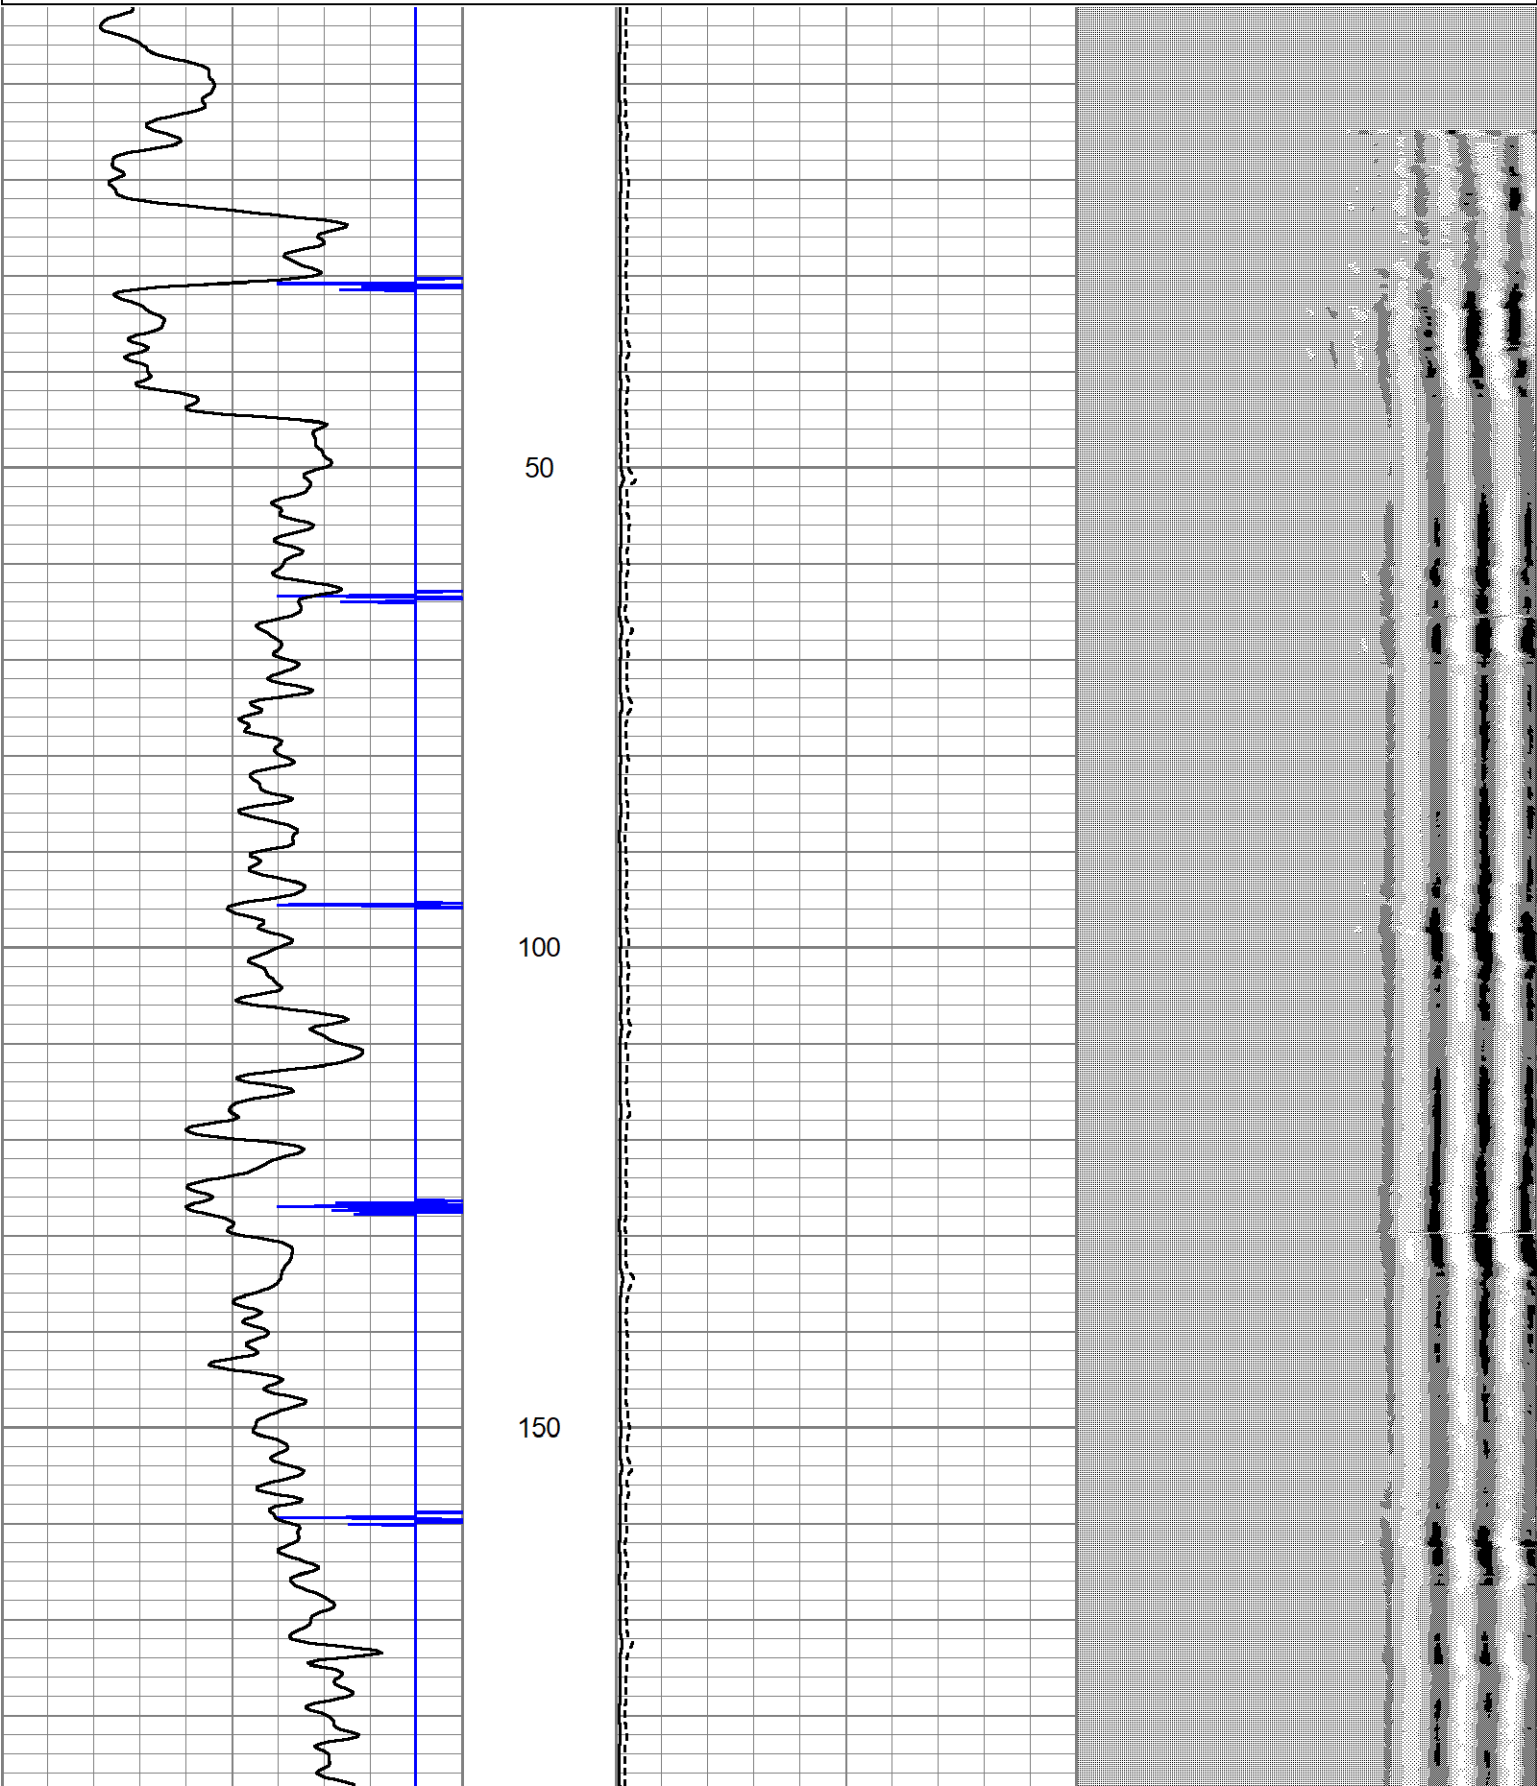

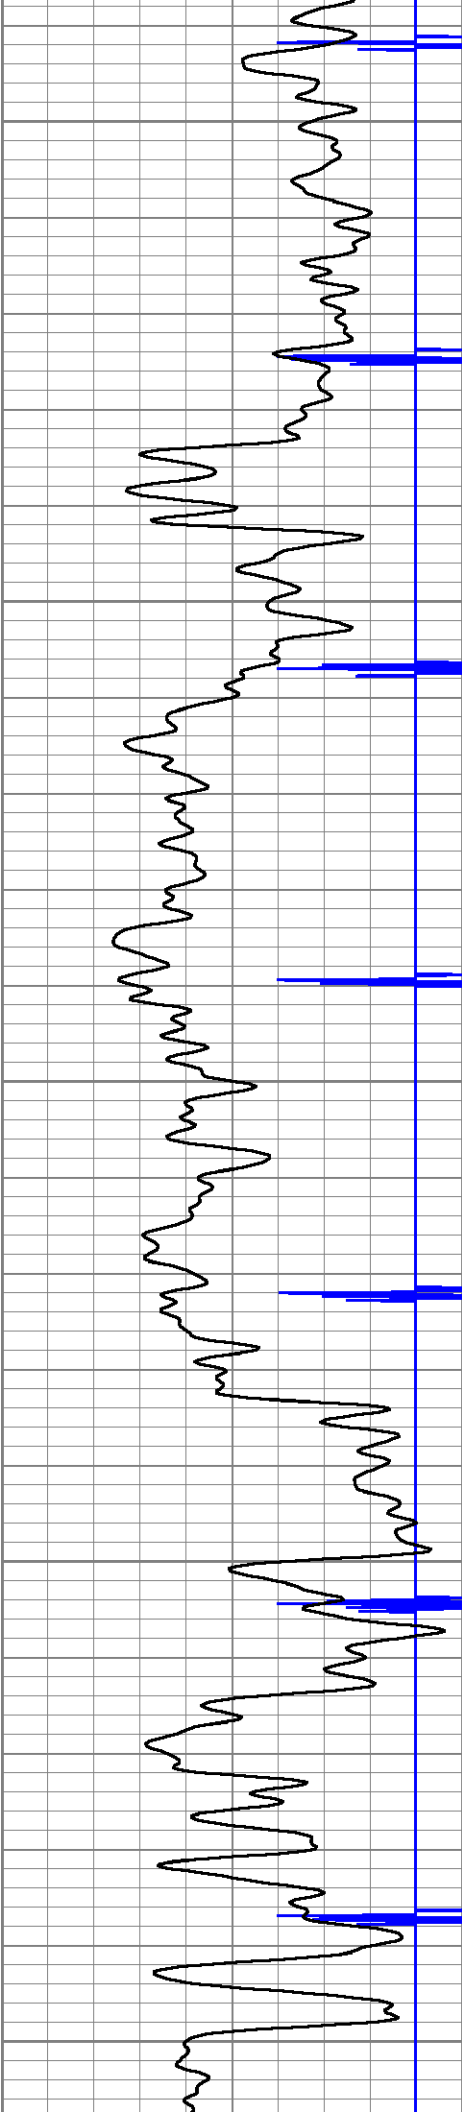


200


250

300

350

400

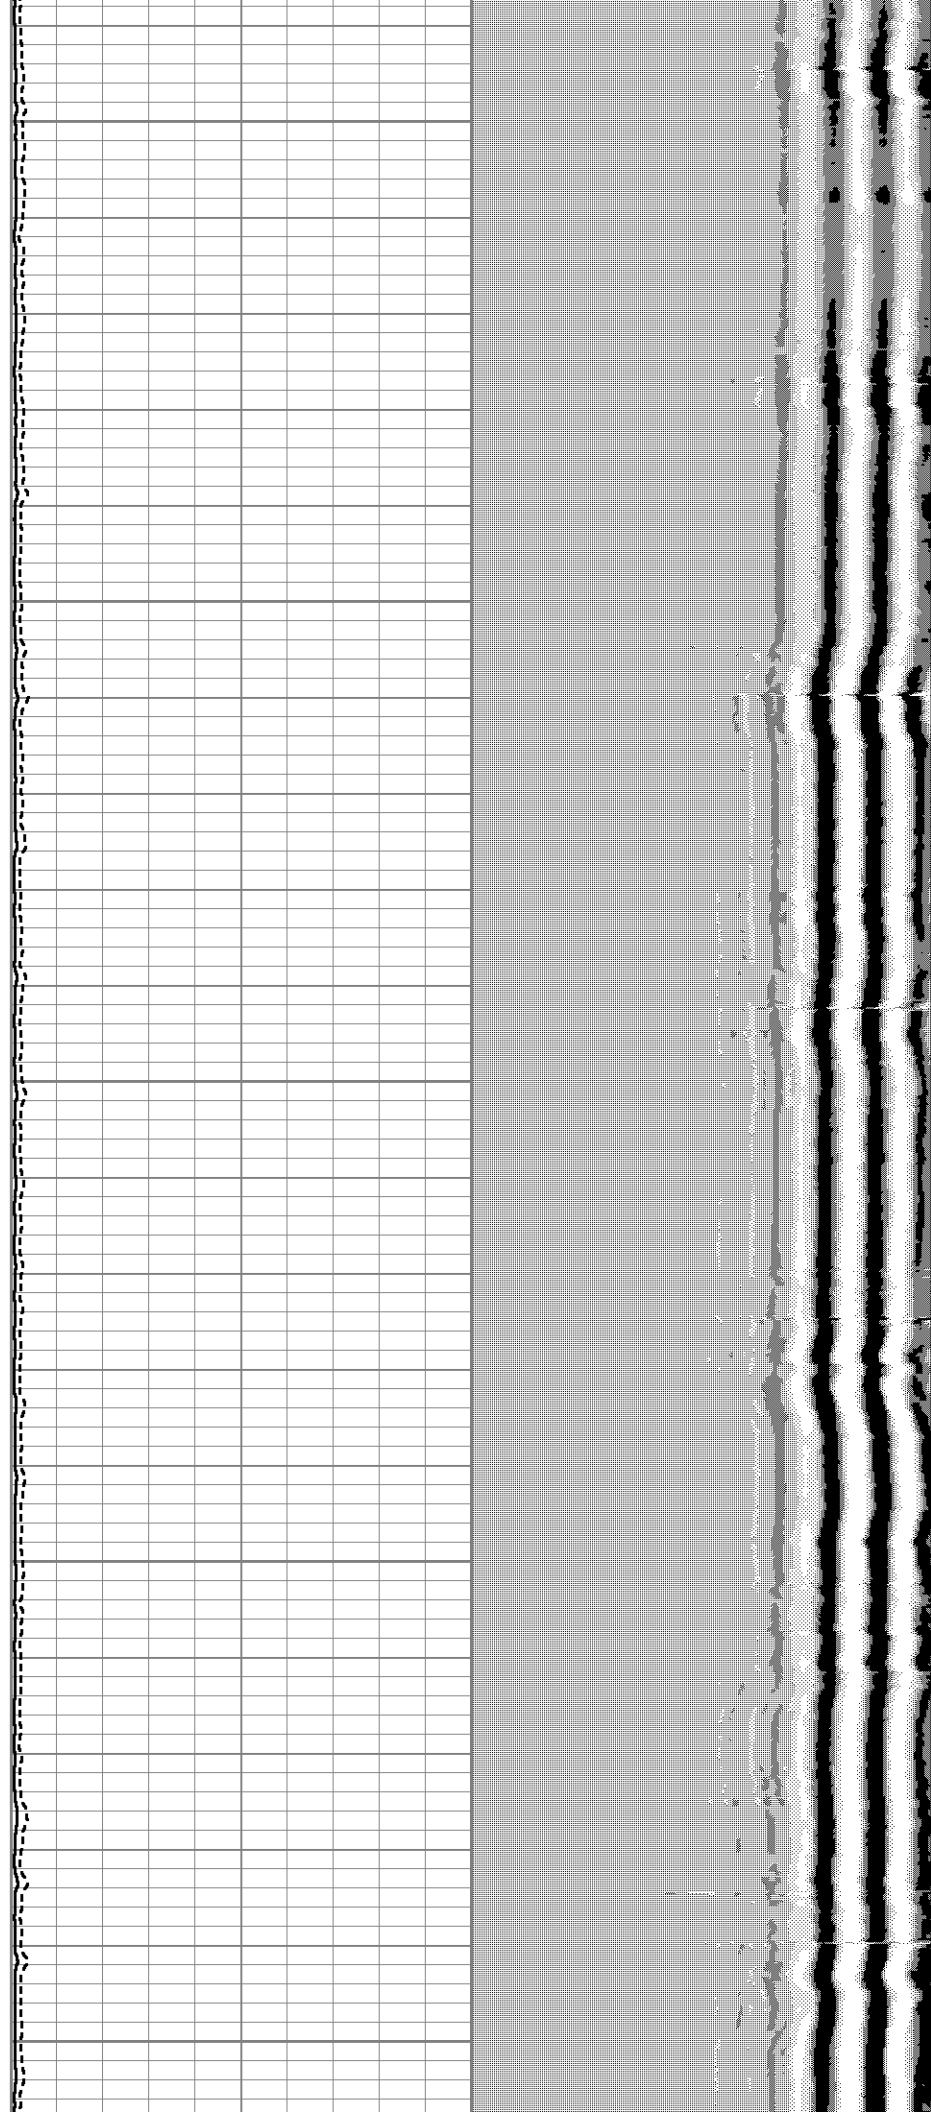

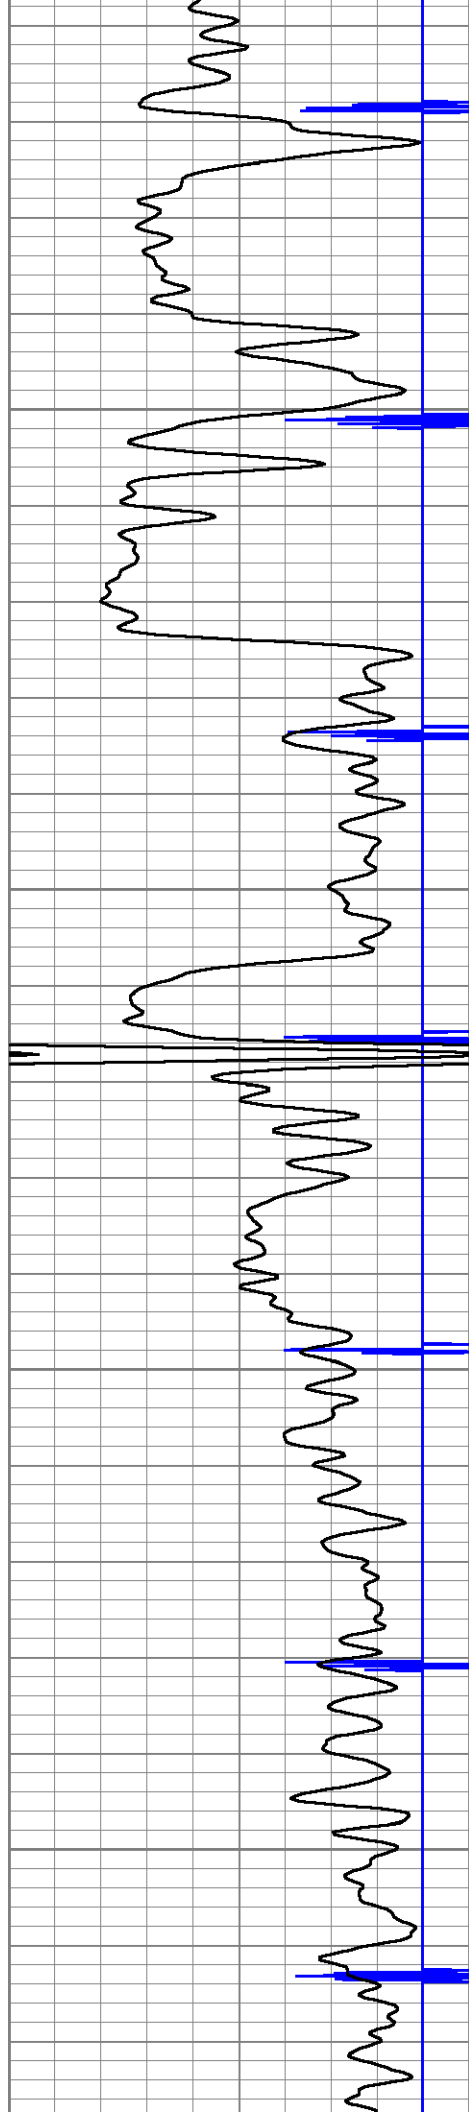



450

500

550

600

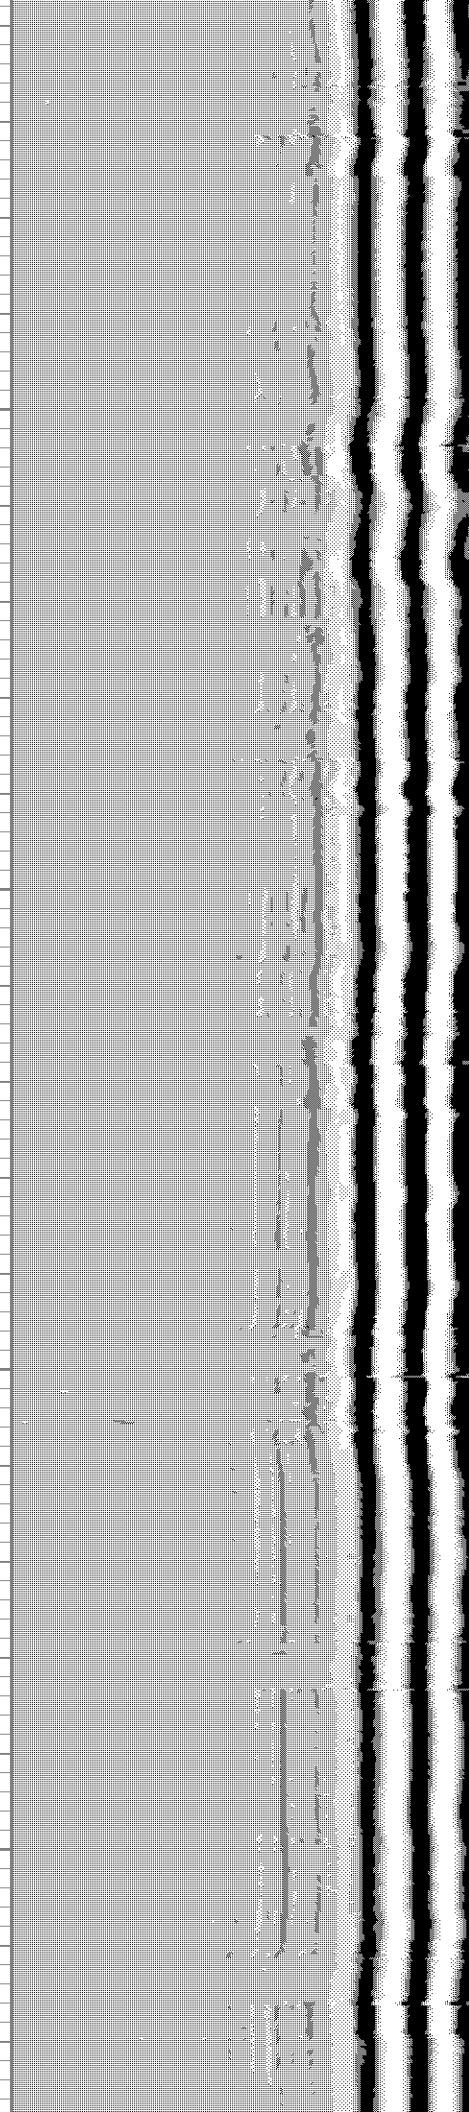

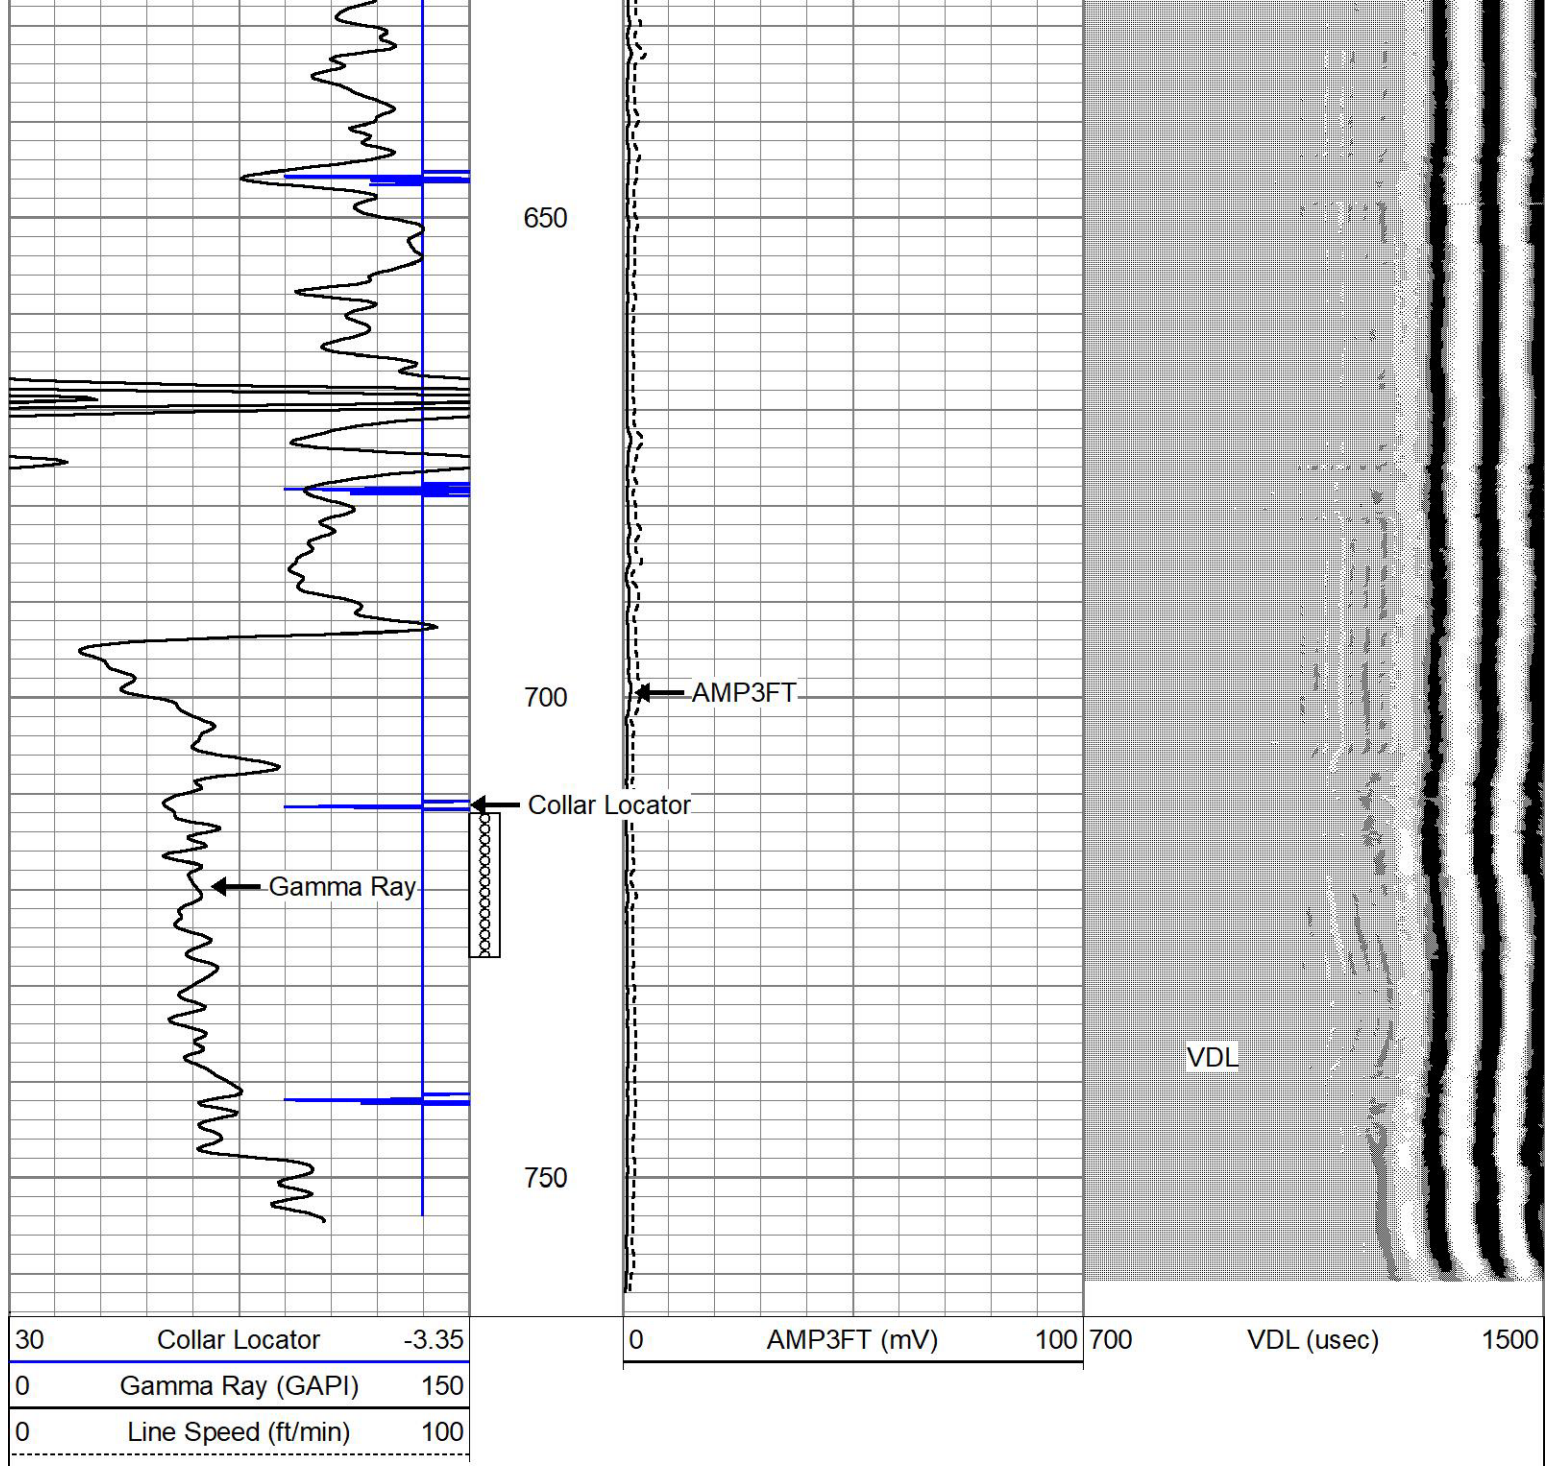


GAMMA NEUTRON

Database File 7453-ow3cblneut sam nunely inj.db
Dataset Pathname pass3
Presentation Format 911grn
Dataset Creation Tue Apr 09 10:40:53 2024
Charted by Depth in Feet scaled 1:240


20	CCL/1	-2.25
0	GR (GAPI)	150

20	NEU (NAPI)	300
----	------------	-----

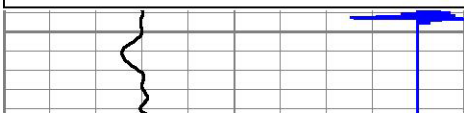

0



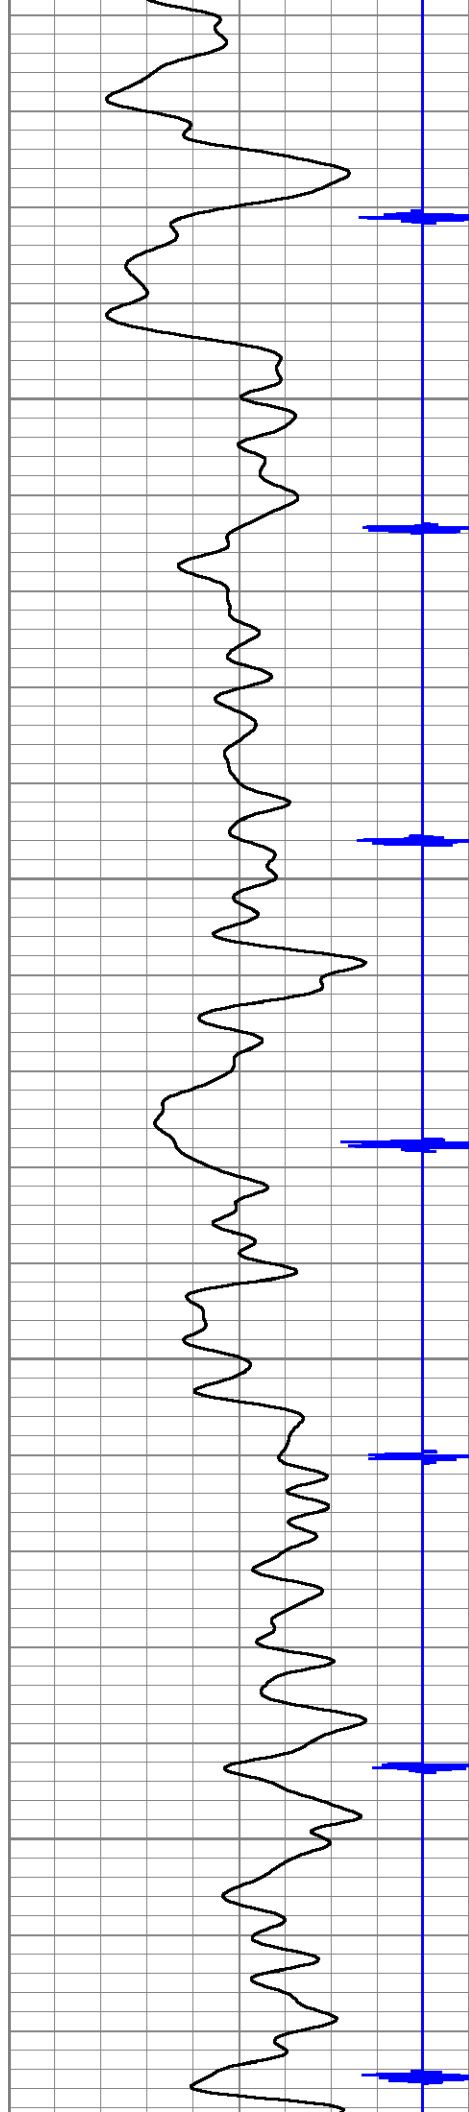



50

100

150

200

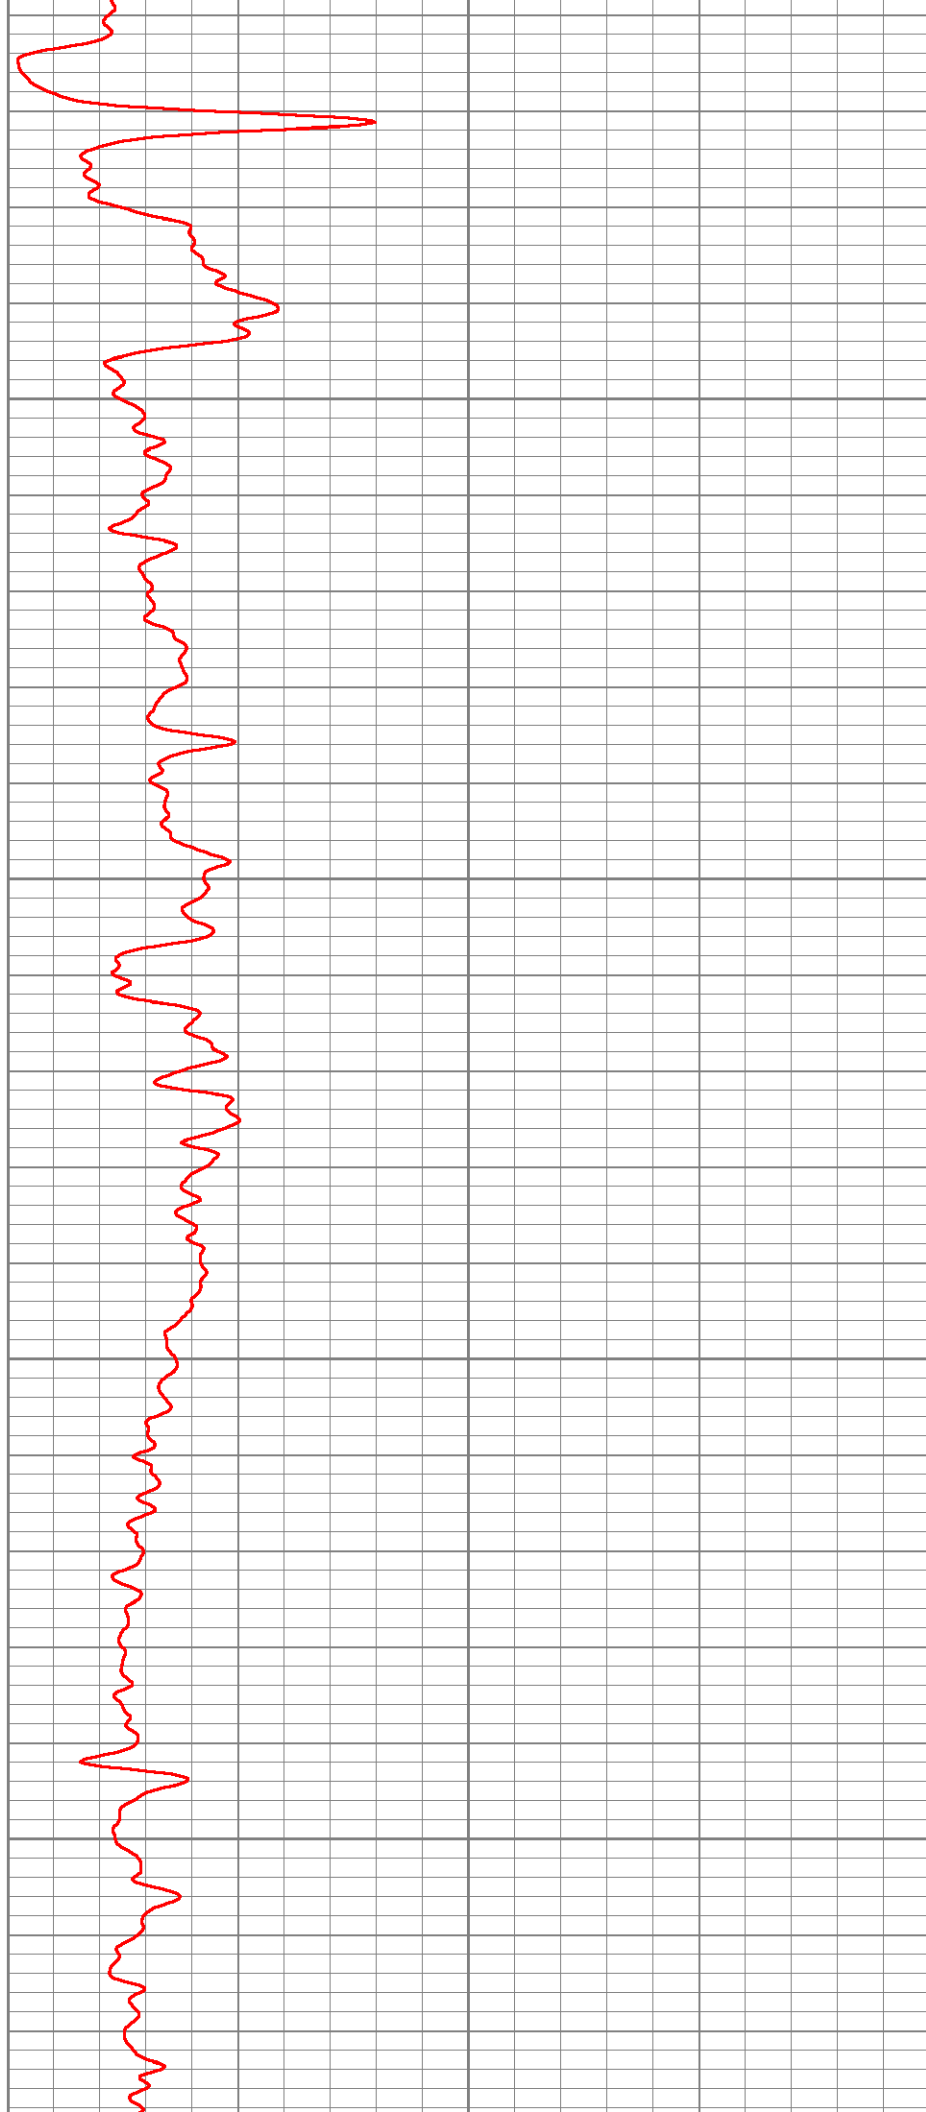

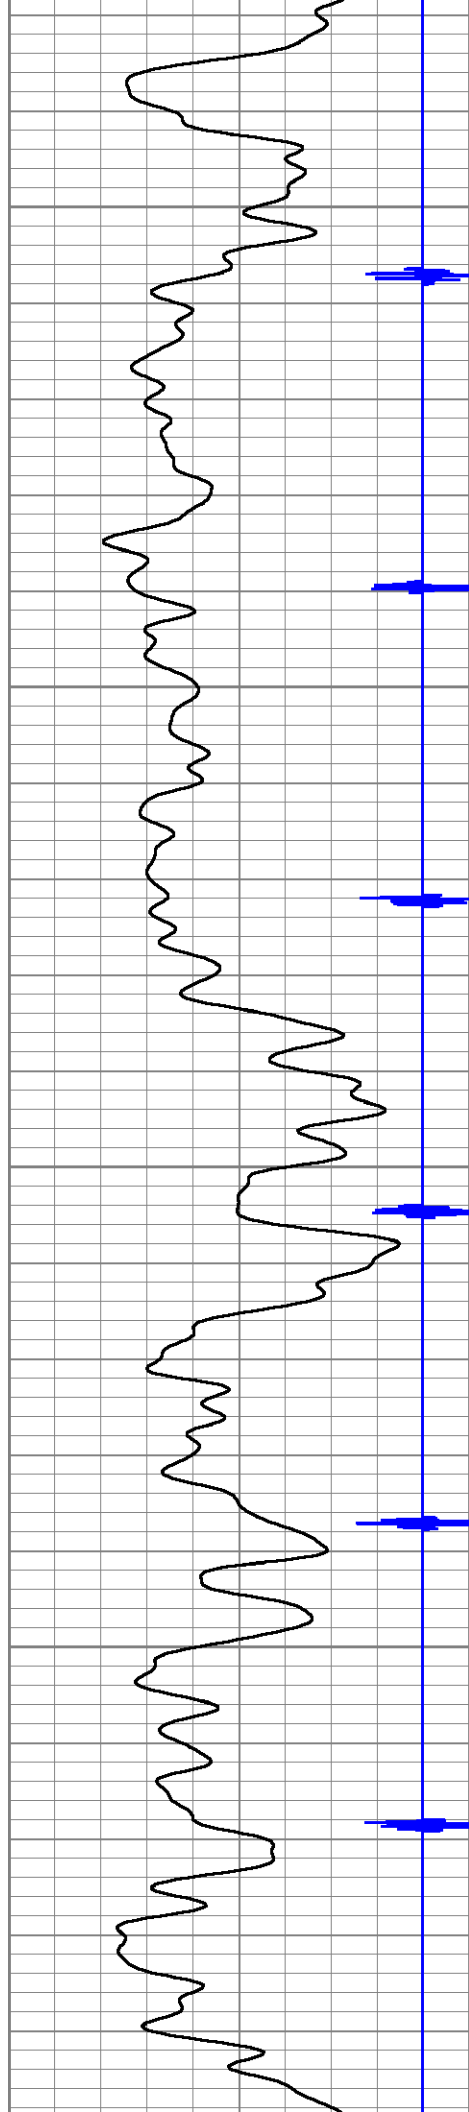



250

300

350

400

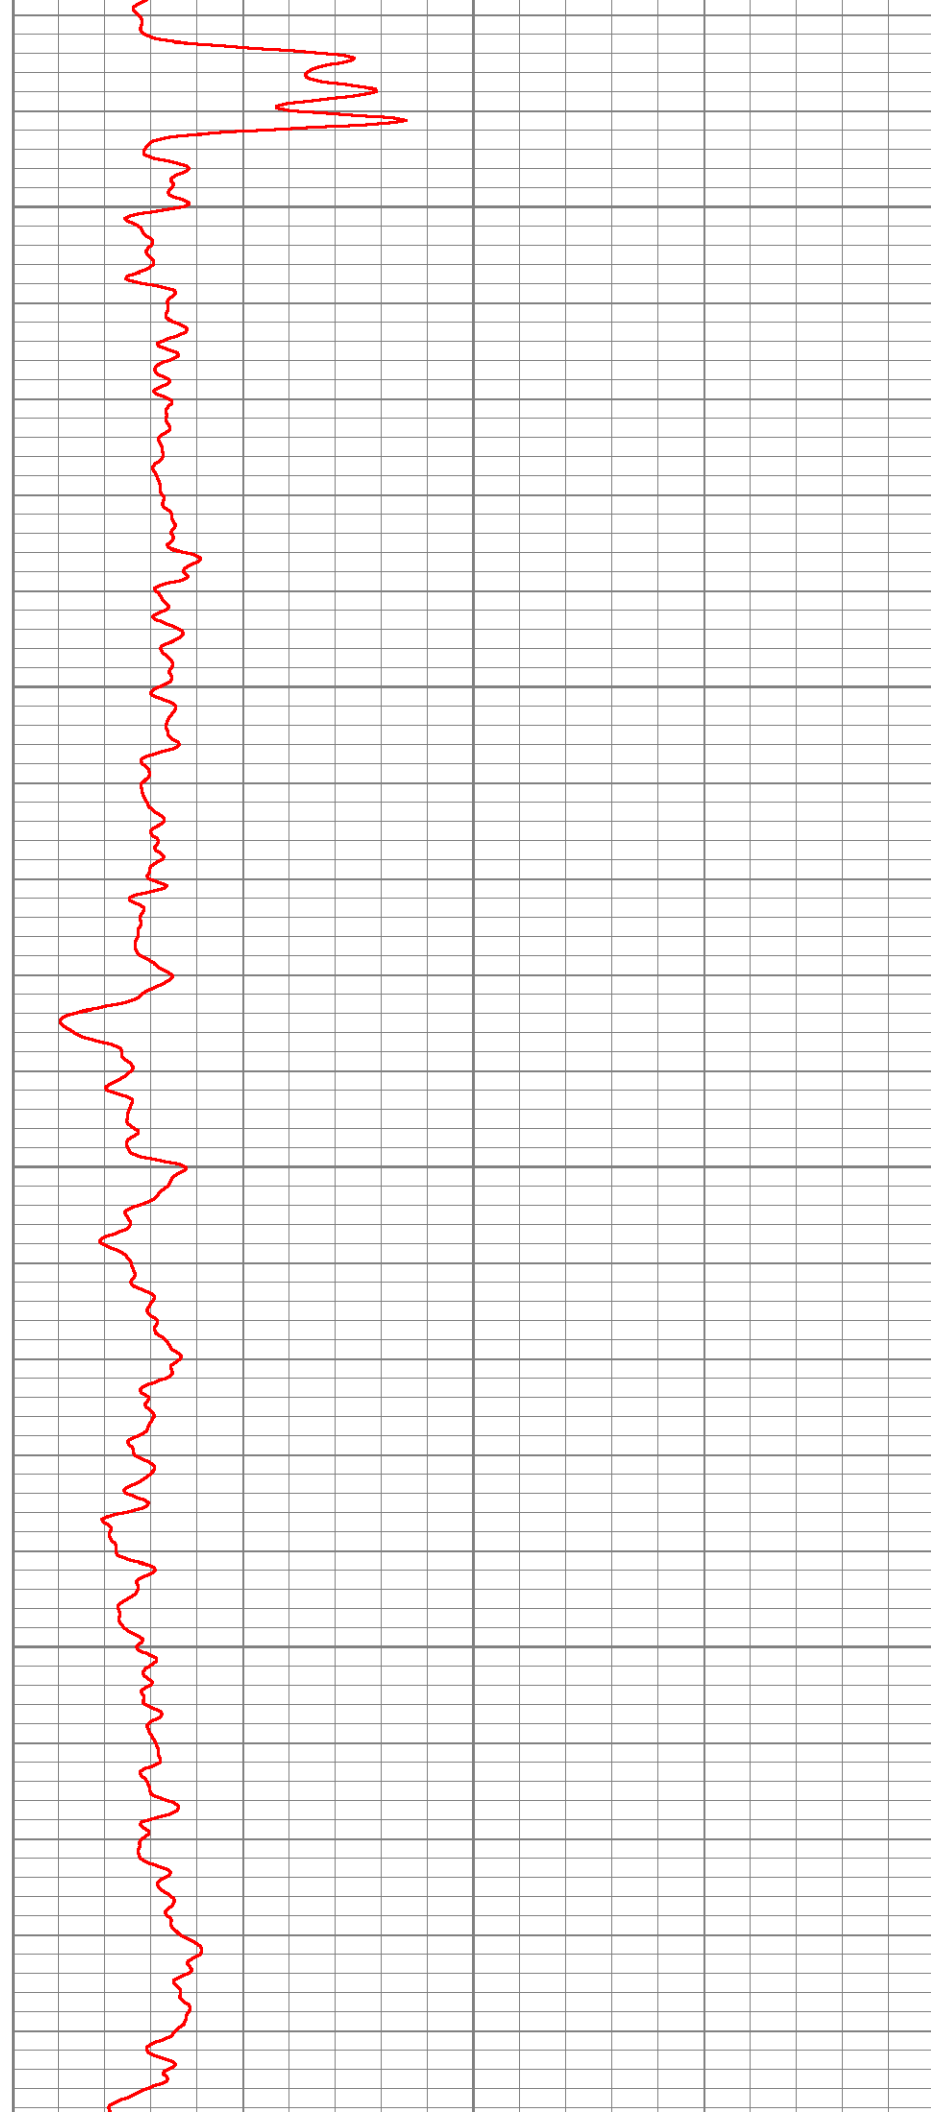

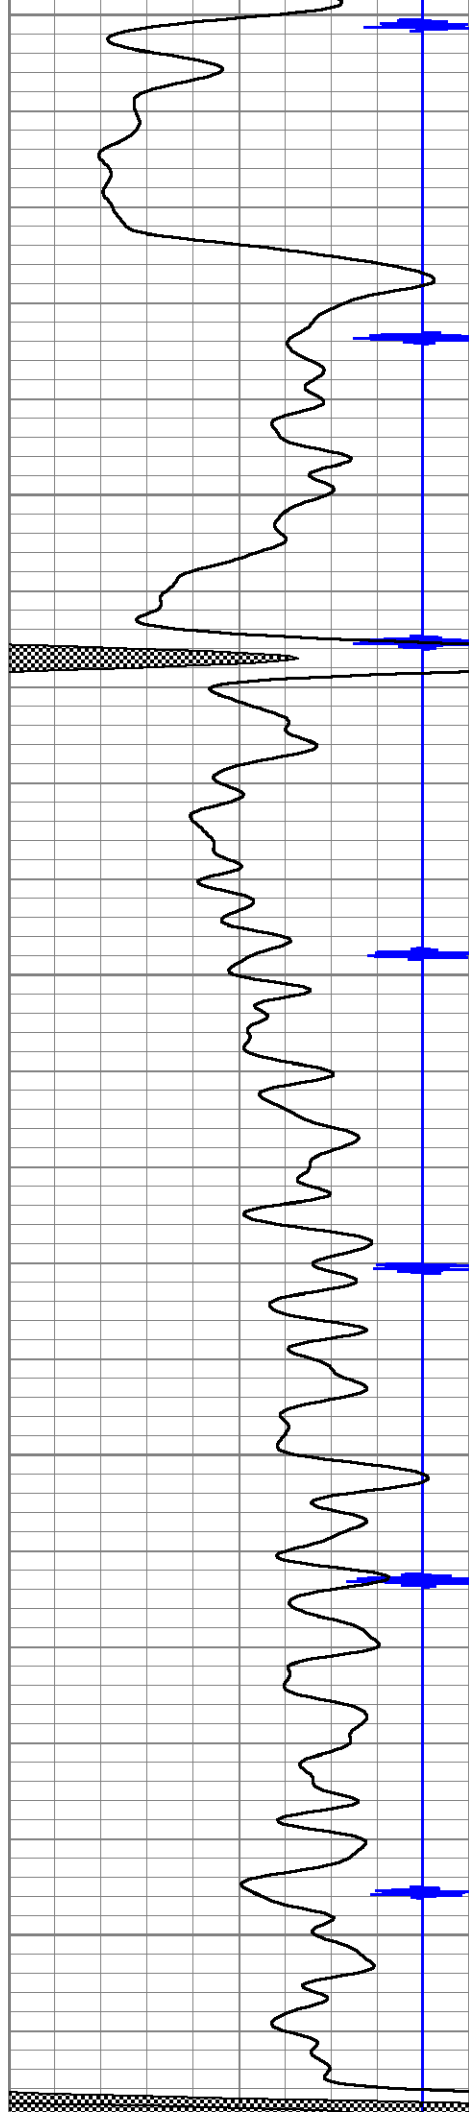

450


500

550

600


650



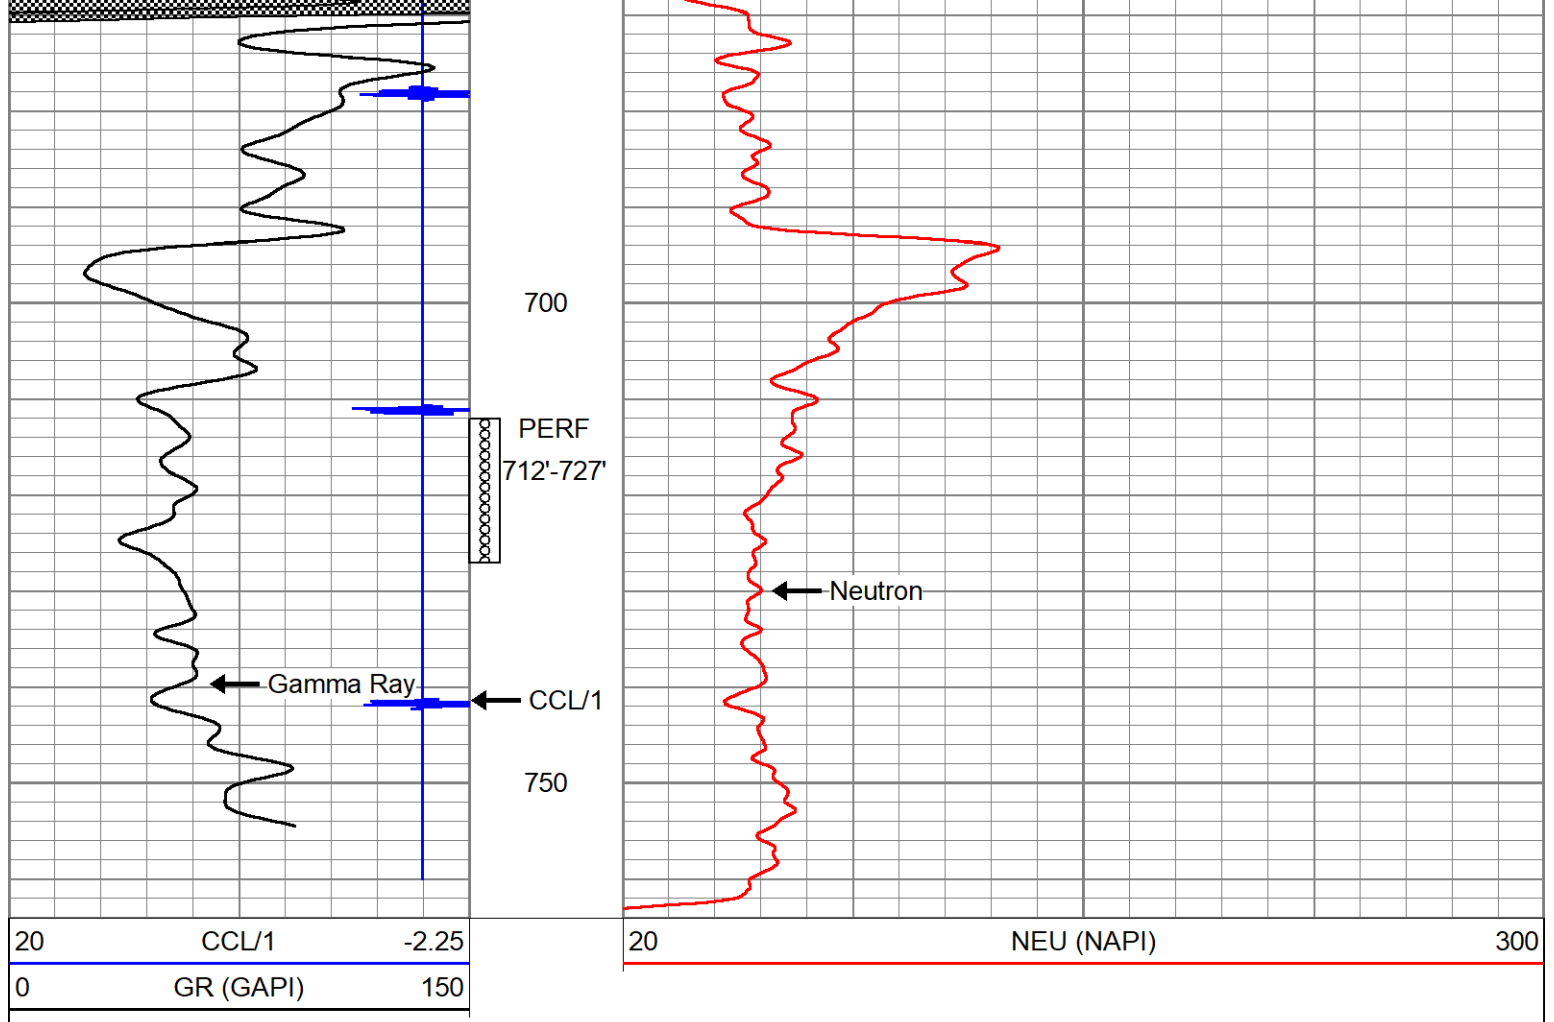

Sensor	Offset (ft)	Schematic	Description	Length (ft)	O.D. (in)	Weight (lb)
CHD	12.33		CHD-STNDRD Standard Cable Head	1.00	1.69	10.00
CBLPROBE	11.33					
CCL	10.33		CBLPROBE-PRB169SLIM (000908) PROBE 1 11/16 GR/CCL/CBL	11.33	1.69	20.00
GR	7.42					
WV3FT	4.50					
WV5FT	3.58					
WVFSYNC	0.00					
Dataset: 7453-ow3cblneut sam nunely inj.db: field/well/run1/pass1 Total length: 12.33 ft Total weight: 30.00 lb O.D.: 1.69 in						

Sensor	Offset (ft)	Schematic	Description	Length (ft)	O.D. (in)	Weight (lb)

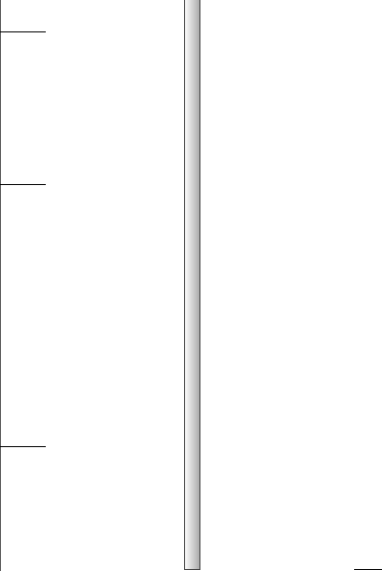GR	5.83		6.88	1.69	20.00
CCL	4.17				
NEU	1.33				
Dataset: 7453-ow3cblneut sam nunely inj.db: field/well/run1/pass3 Total length: 6.88 ft Total weight: 20.00 lb O.D.: 1.69 in					