



BHC SONIC LOG

Company		AZTEC OIL OPERATING LLC			
Well		COOPER # D7			
Field		FLIES			
County		BUTLER		State	
State		KANSAS			
Location:		API # : 15-015-24226-0000		Other Services	
Permanent Datum		GL		Elevation 1585	
Log Measured From		KB		K.B. 1594	
Drilling Measured From		KB 9		D.F. 1593	
				G.L. 1585	
Date		4-9-2024			
Run Number		ONE			
Depth Driller		2935			
Depth Logger		2936			
Bottom Logged Interval		2933			
Top Log Interval		SURFACE			
Casing Driller		8.625" @ 214			
Casing Logger		8.625" @ 214			
Bit Size		7.875"			
Type Fluid in Hole		MUD			
Density / Viscosity		9.5 / 43			
pH / Fluid Loss		10.5 / 12.4			
Source of Sample		PIT			
Rm @ Meas. Temp		2.1 @ 70			
Rmf @ Meas. Temp		1.68 @ 70			
Rmc @ Meas. Temp		2.52 @ 70			
Source of Rmf / Rmc		CALCULATED			
Rm @ BHT		1.26 @ 103			
Time Circulation Stopped		2:00 PM			
Time Logger on Bottom		5:30 PM			
Maximum Recorded Temperature		103			
Equipment Number		OW2			
Location		HOMINY, OK			
Recorded By		SHELDON TYLER		MACKAY	
Witnessed By		MR. SHARP		MR. WOLFE	

<<< Fold Here >>>

All interpretations are opinions based on inferences from electrical or other measurements and we cannot and do not guarantee the accuracy or correctness of any interpretation, and we shall not, except in the case of gross or willful negligence on our part, be liable or responsible for any loss, costs, damages, or expenses incurred or sustained by anyone resulting from any interpretation made by any of our officers, agents or employees. These interpretations are also subject to our general terms and conditions set out in our current Price Schedule.

Comments


FILE # OW2-9333 AZTEC
KIDD
THANK YOU FOR USING OSAGE WIRELINE





5" BHC SONIC LOG

Database File	ow2-9333 aztec oil.db
Dataset Pathname	pass6
Presentation Format	sonic
Dataset Creation	Mon Apr 08 14:42:52 2024
Charted by	Depth in Feet scaled 1:240

0	Gamma Ray (GAPI)	150	ITT	45	Sonic Porosity (pu)	-15
6	DCAL (in)	16		140	Delta Time (usec/ft)	40

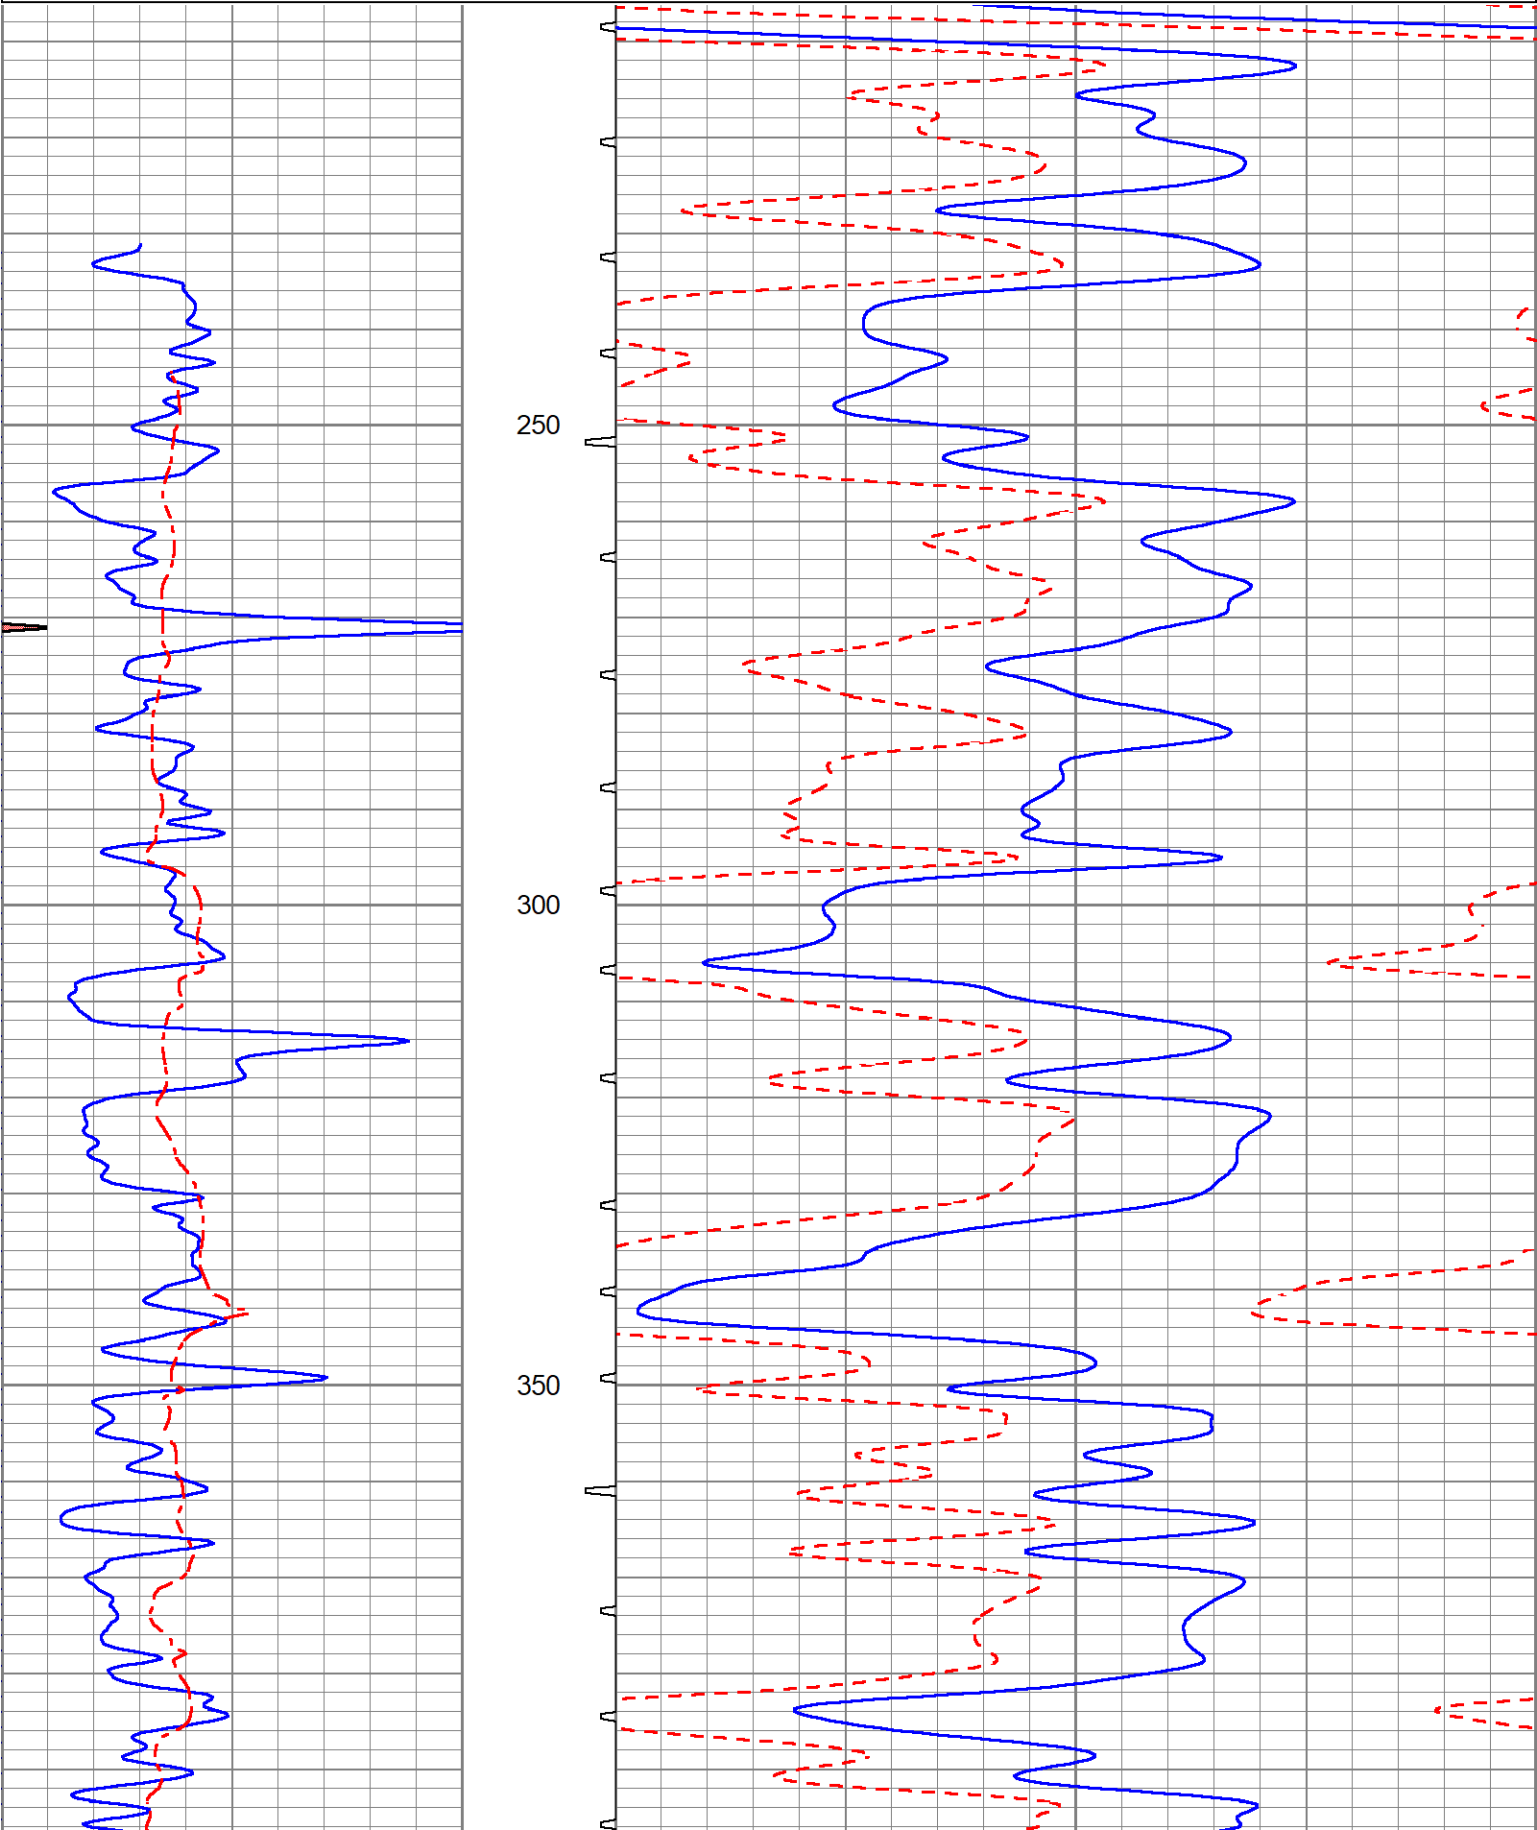

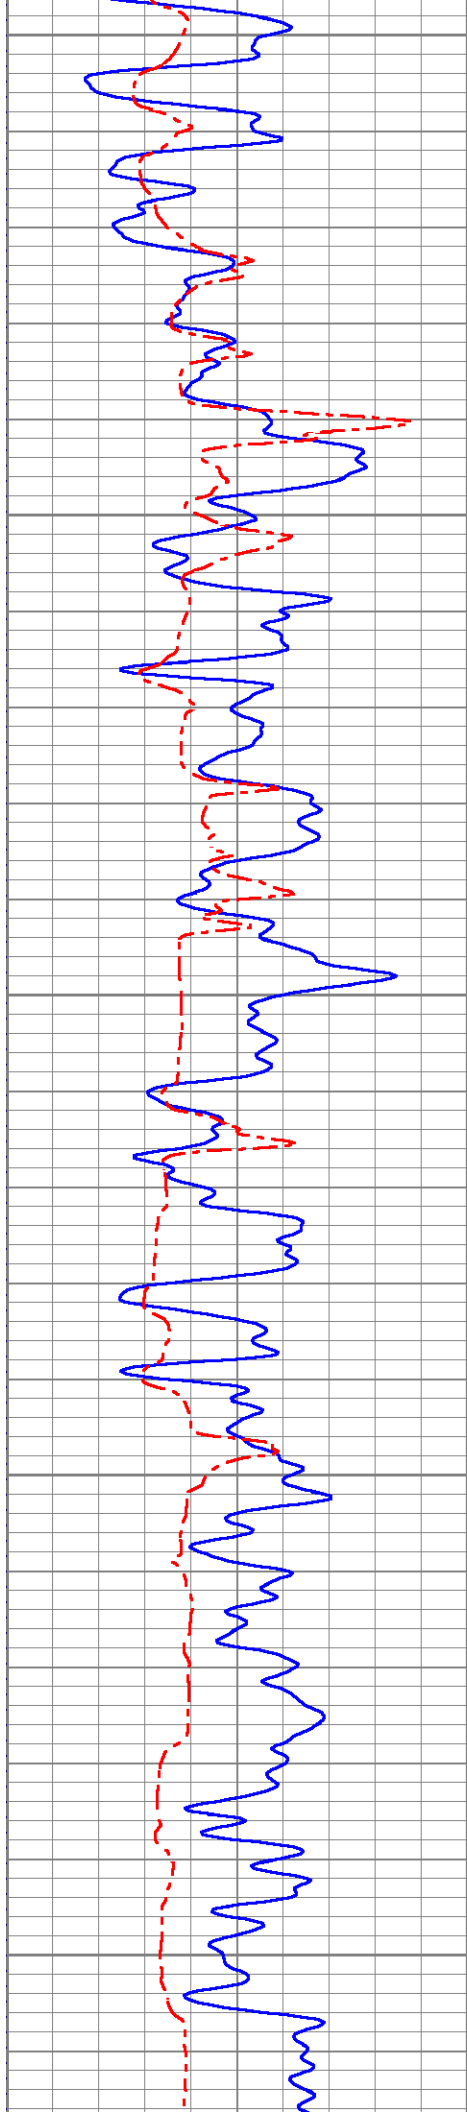
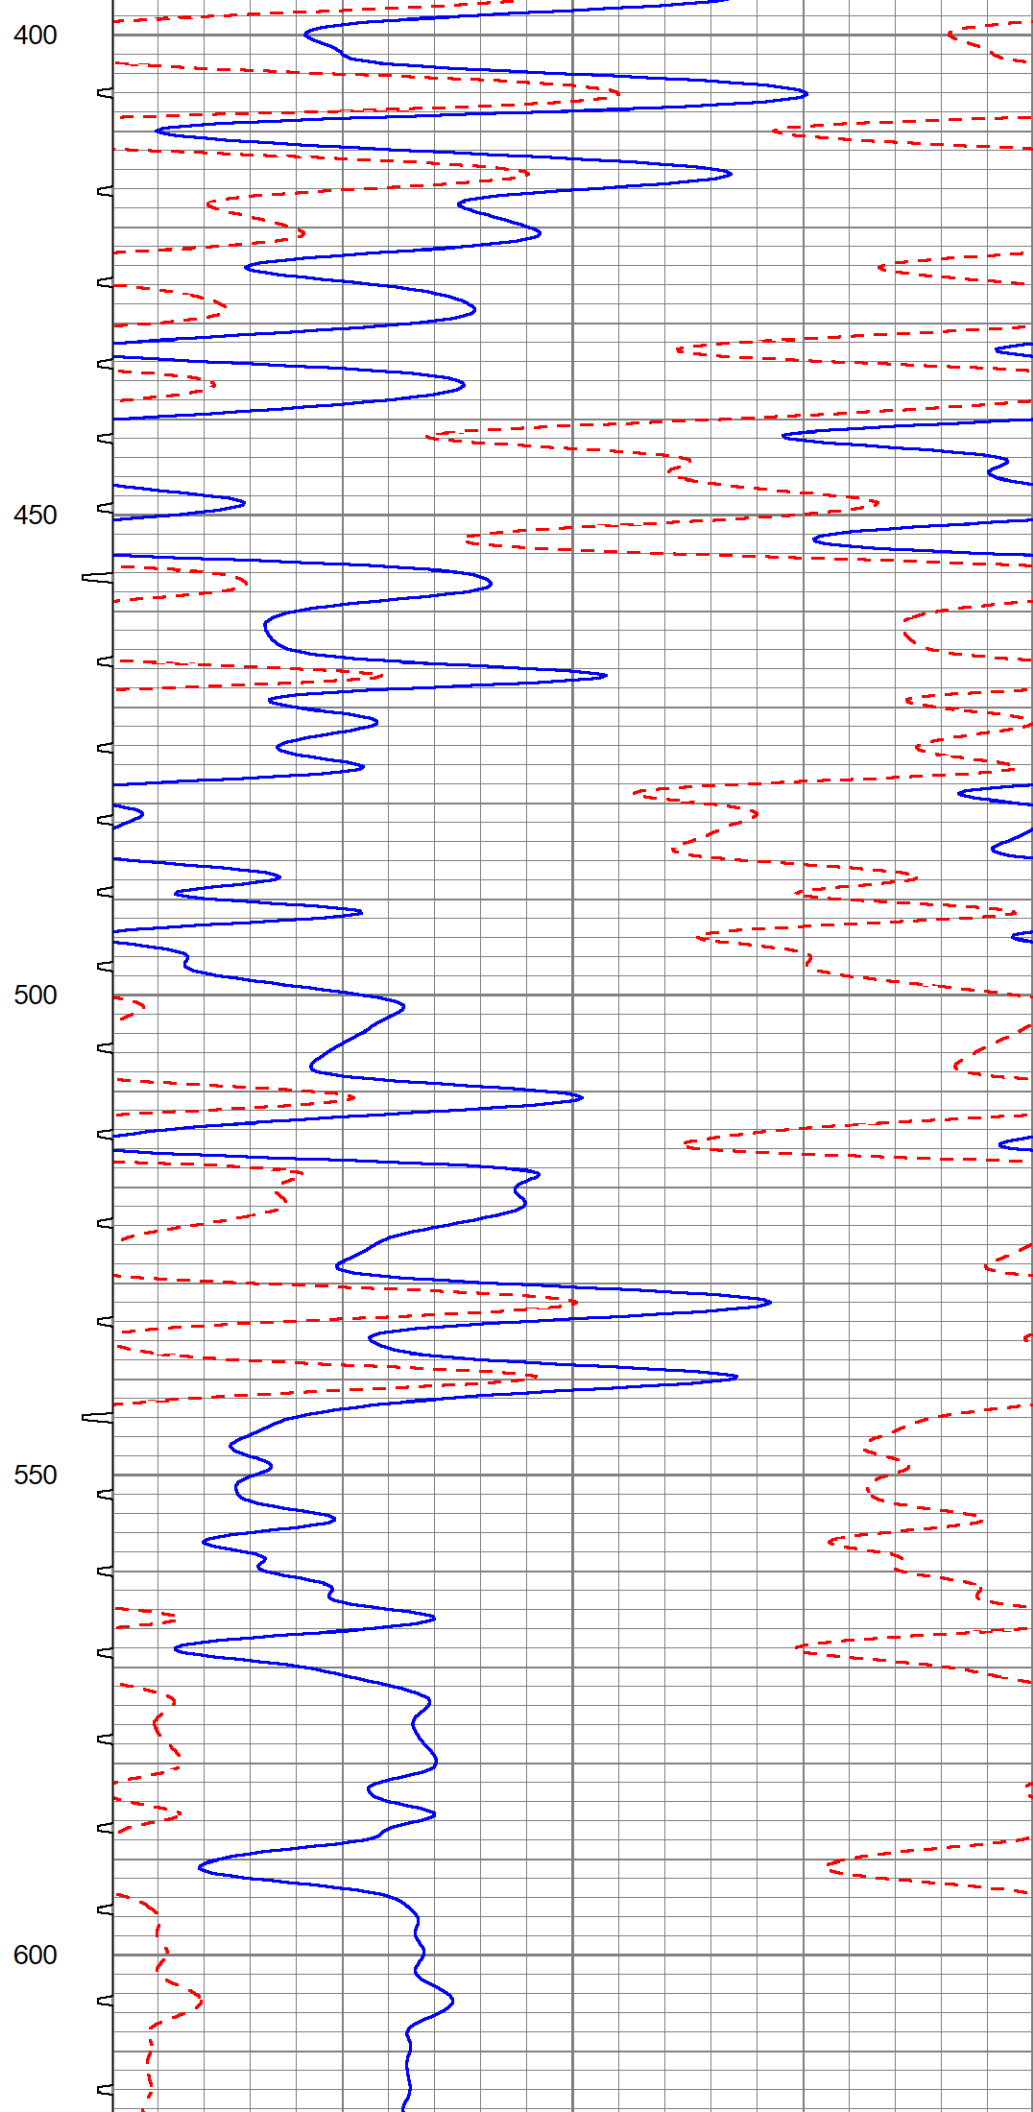




650



700



750



800

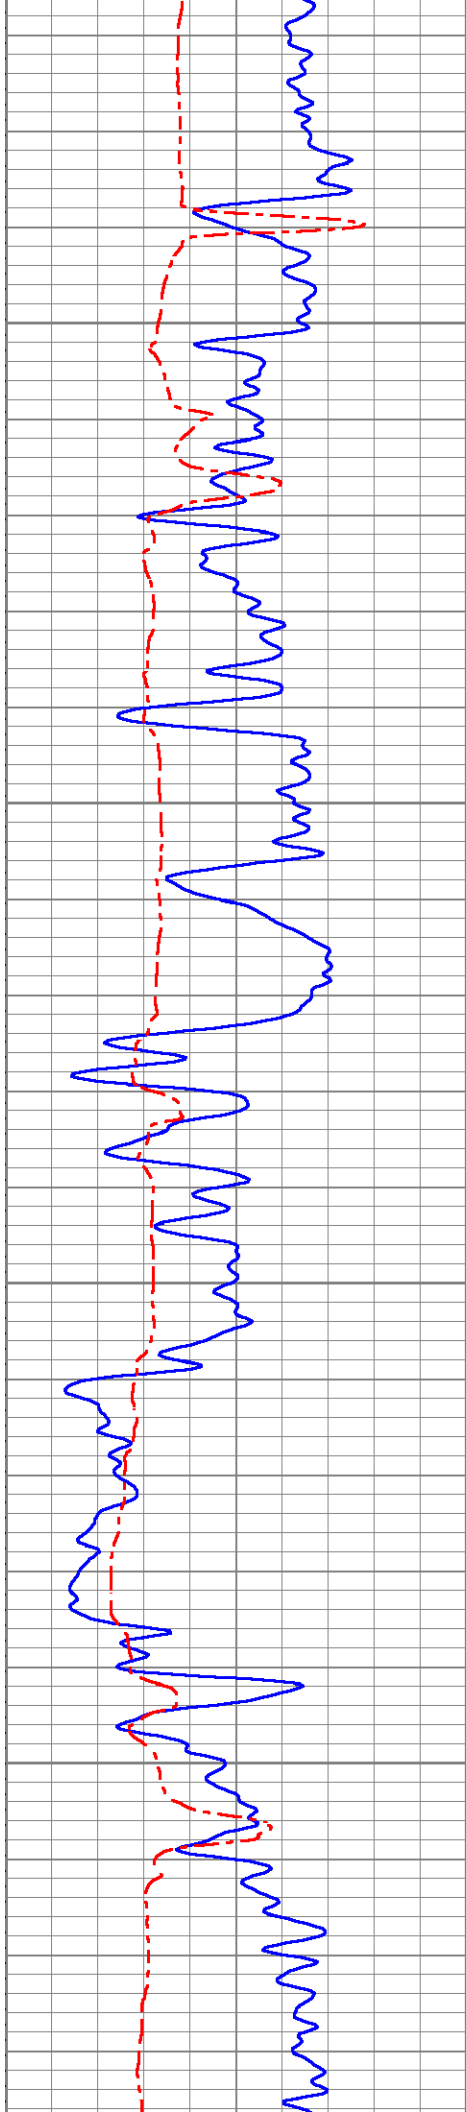
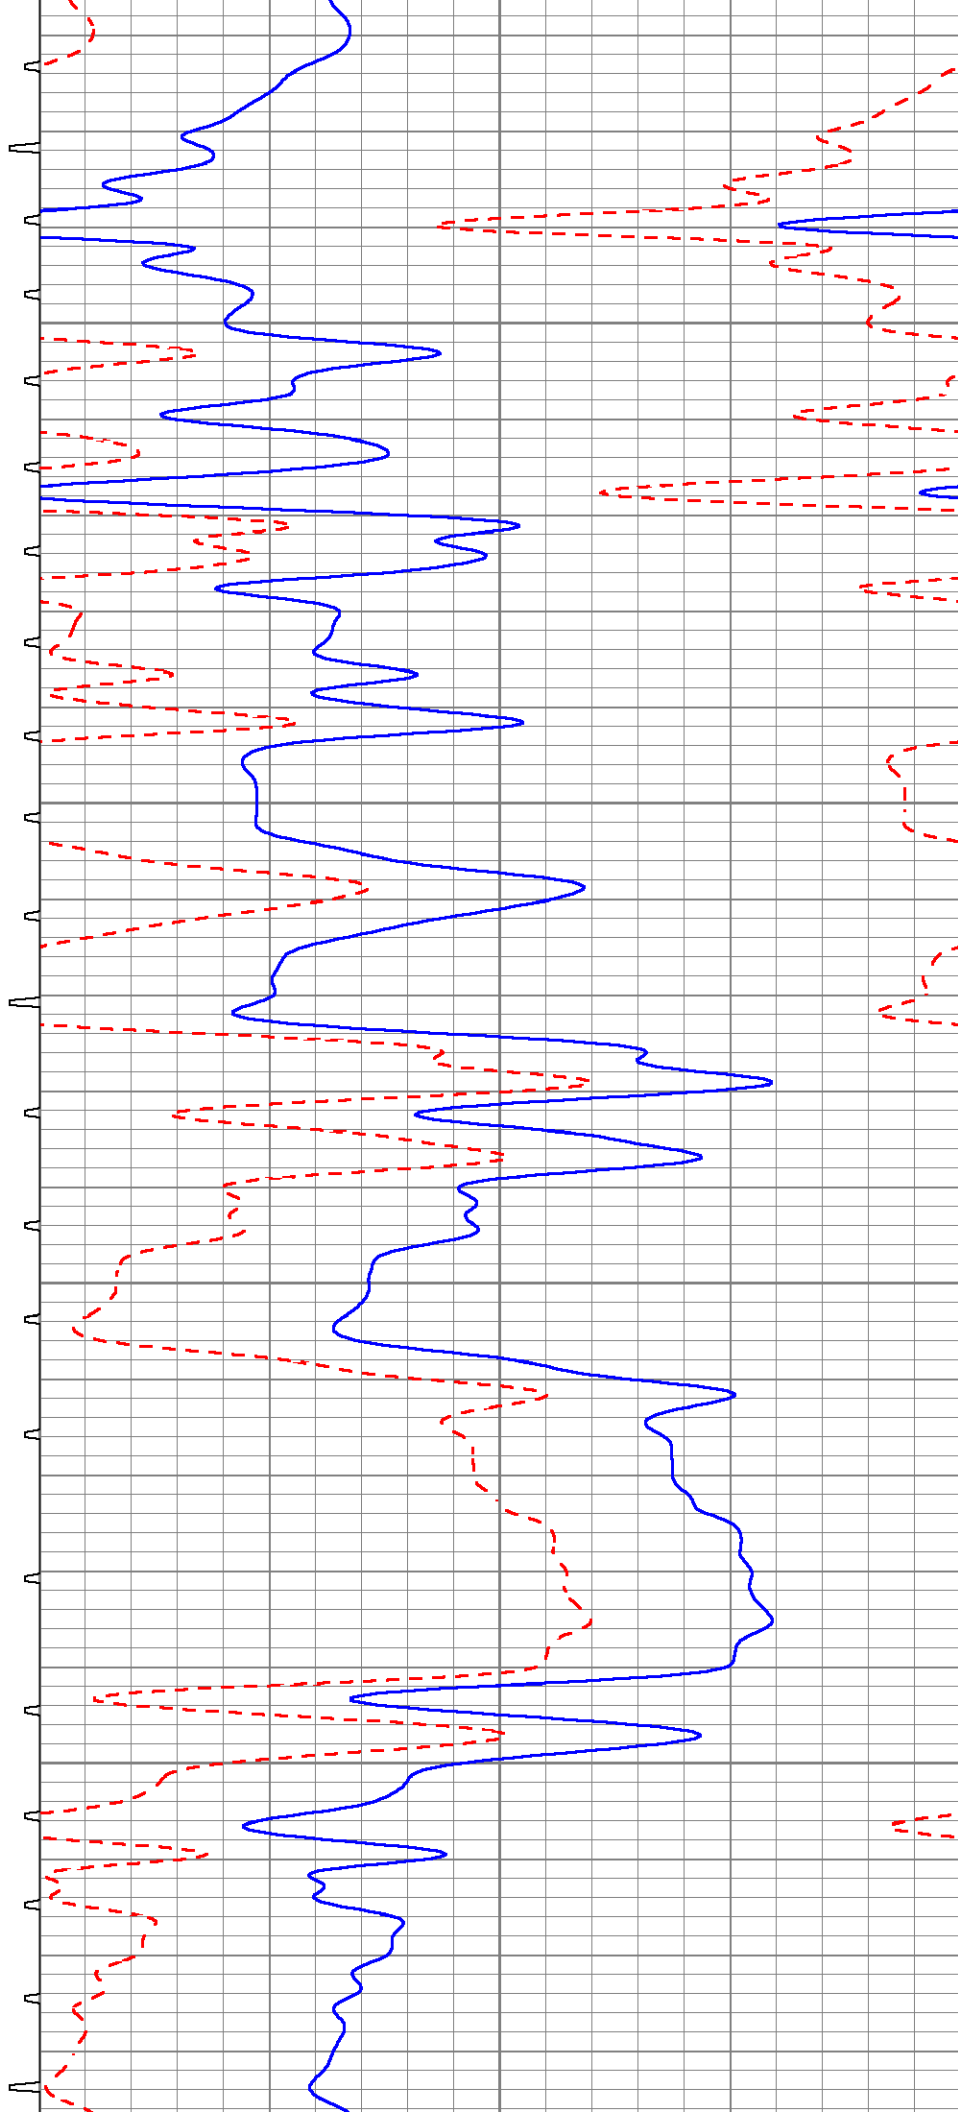


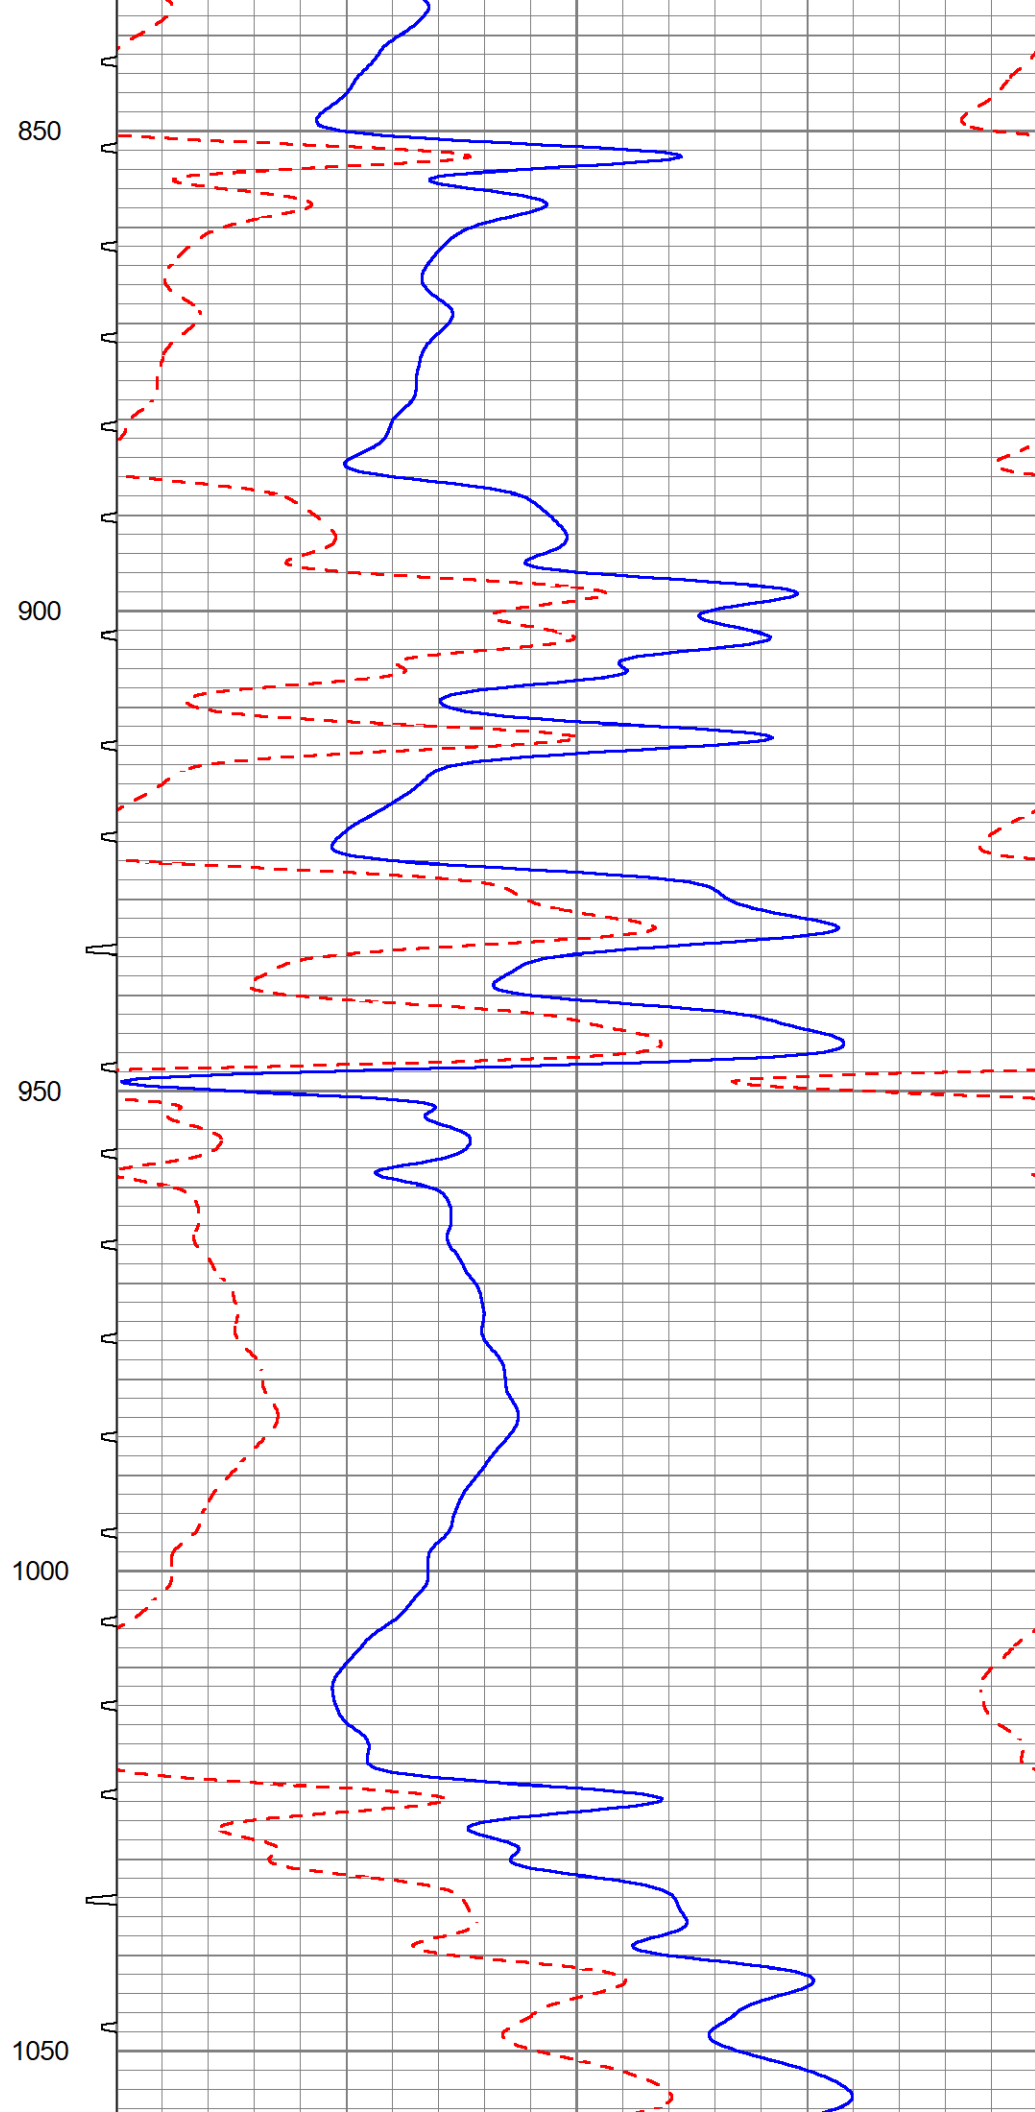
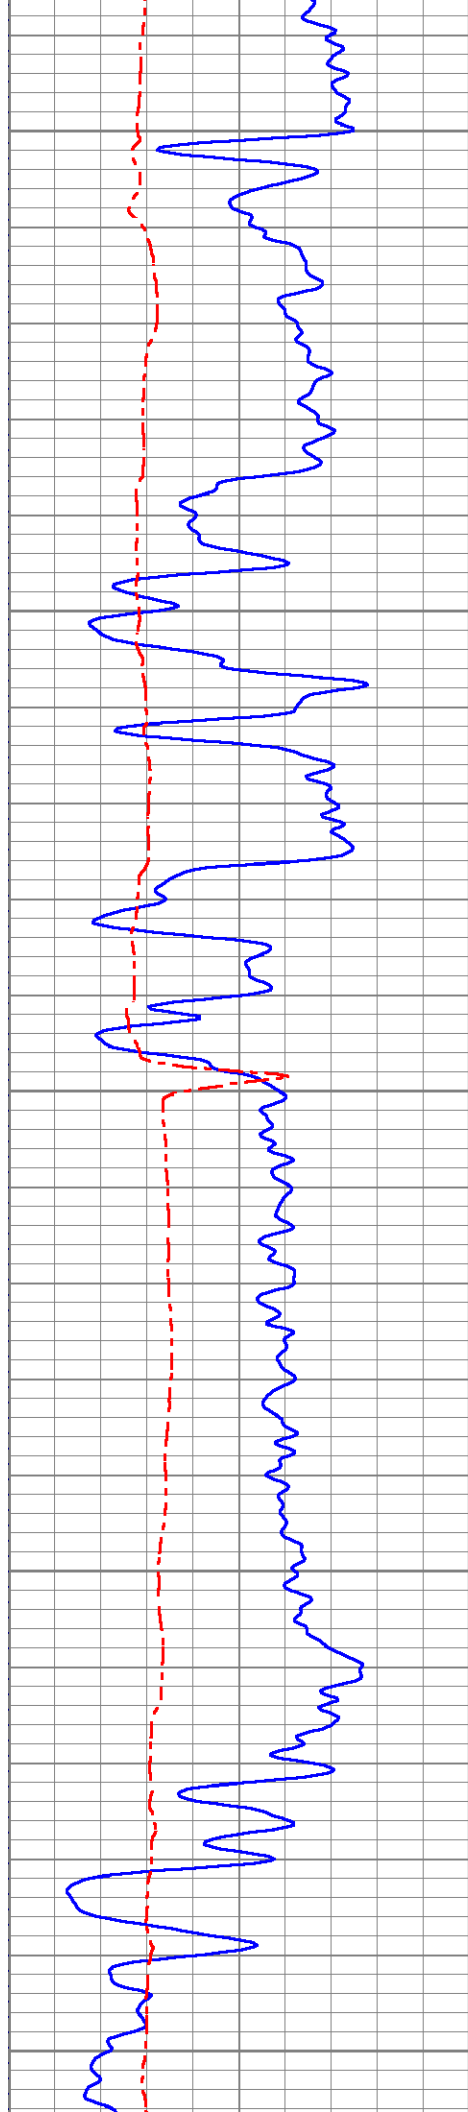


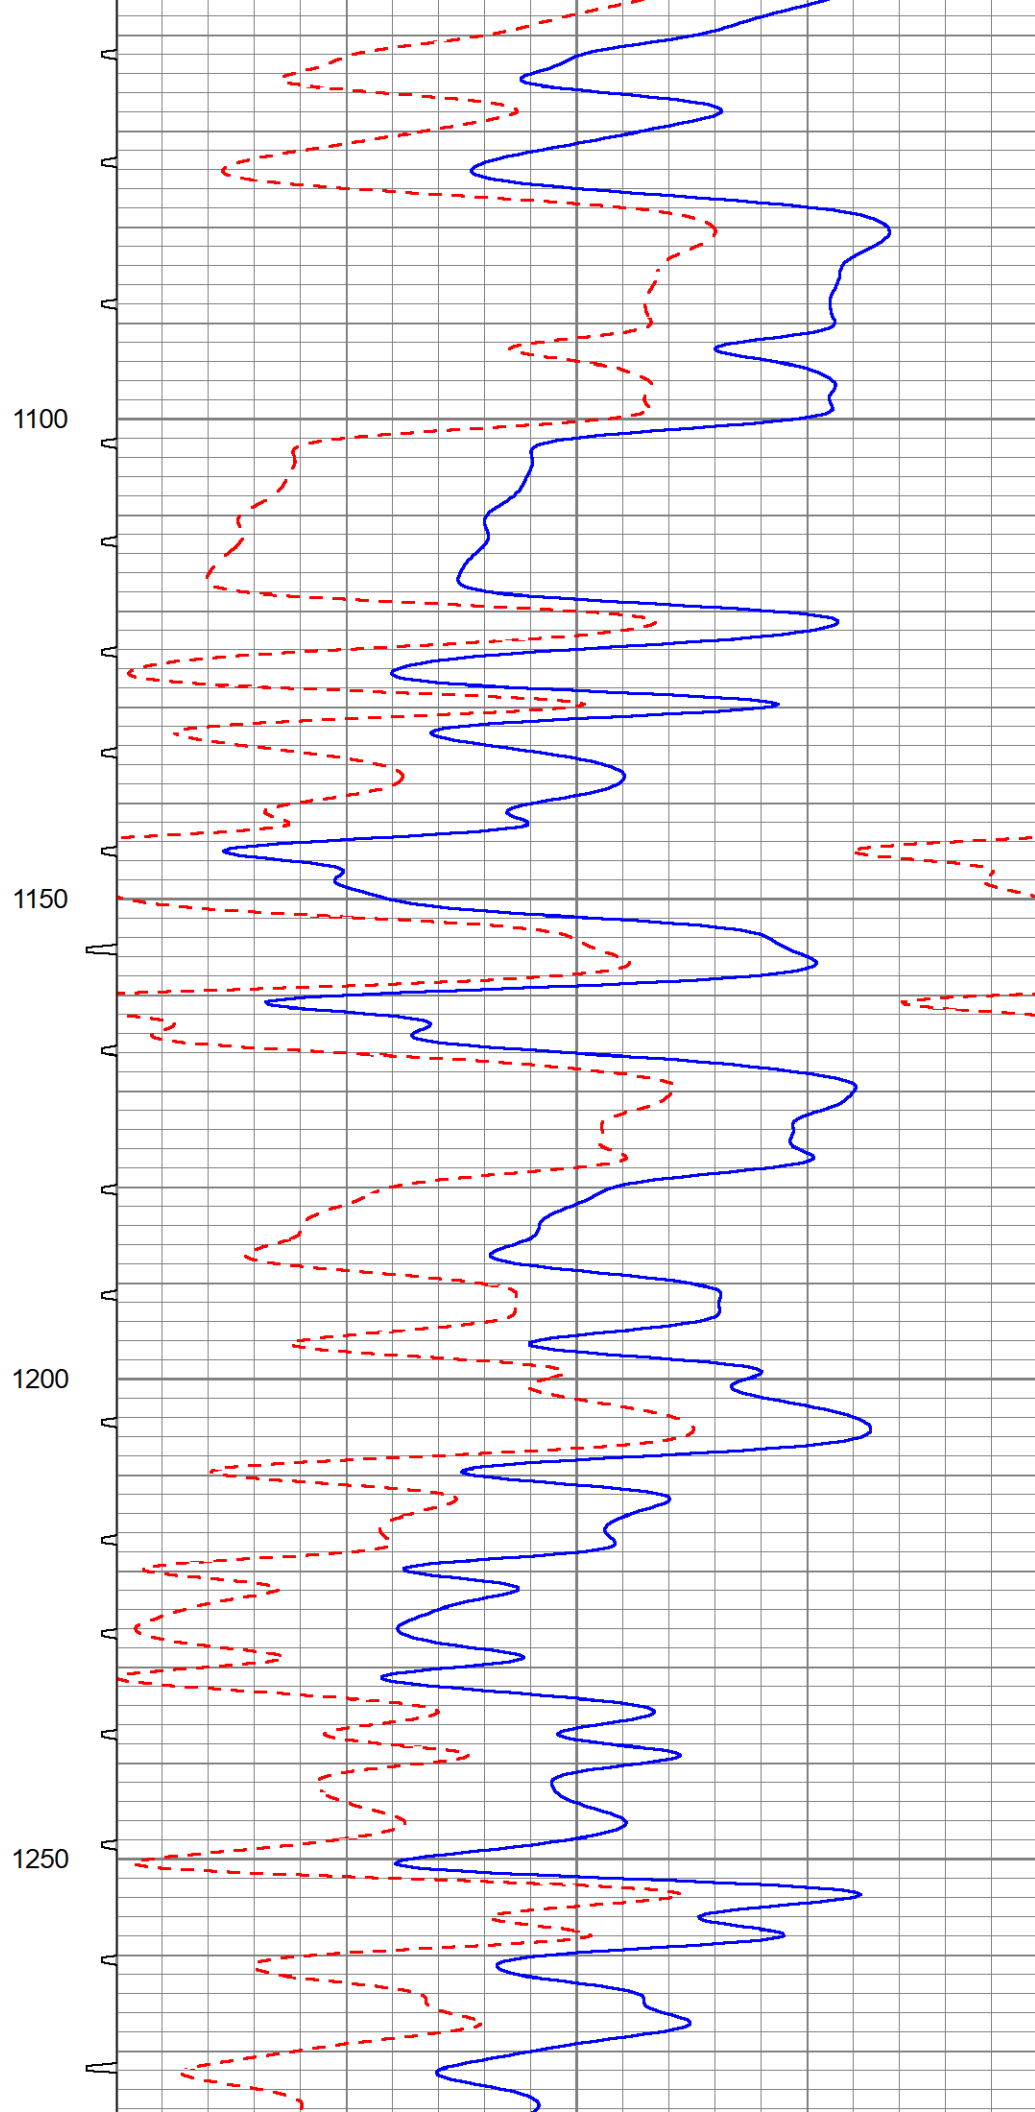
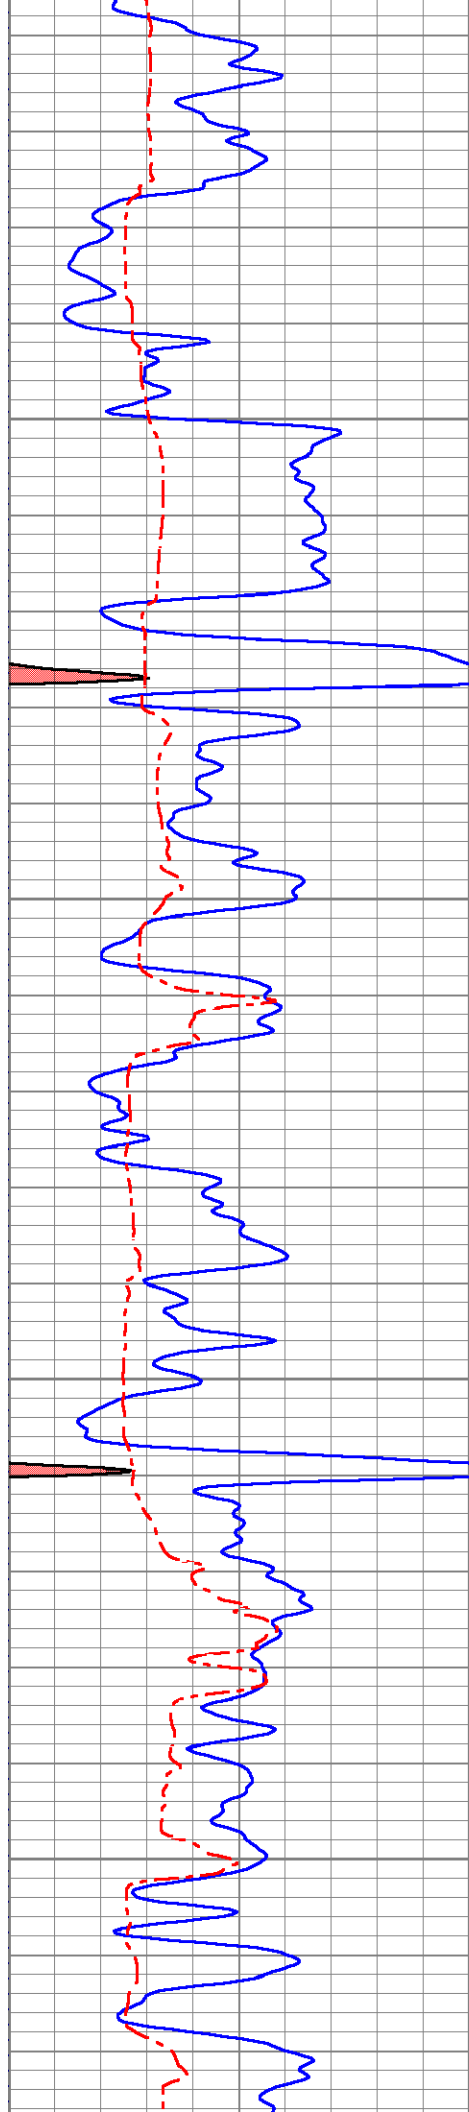


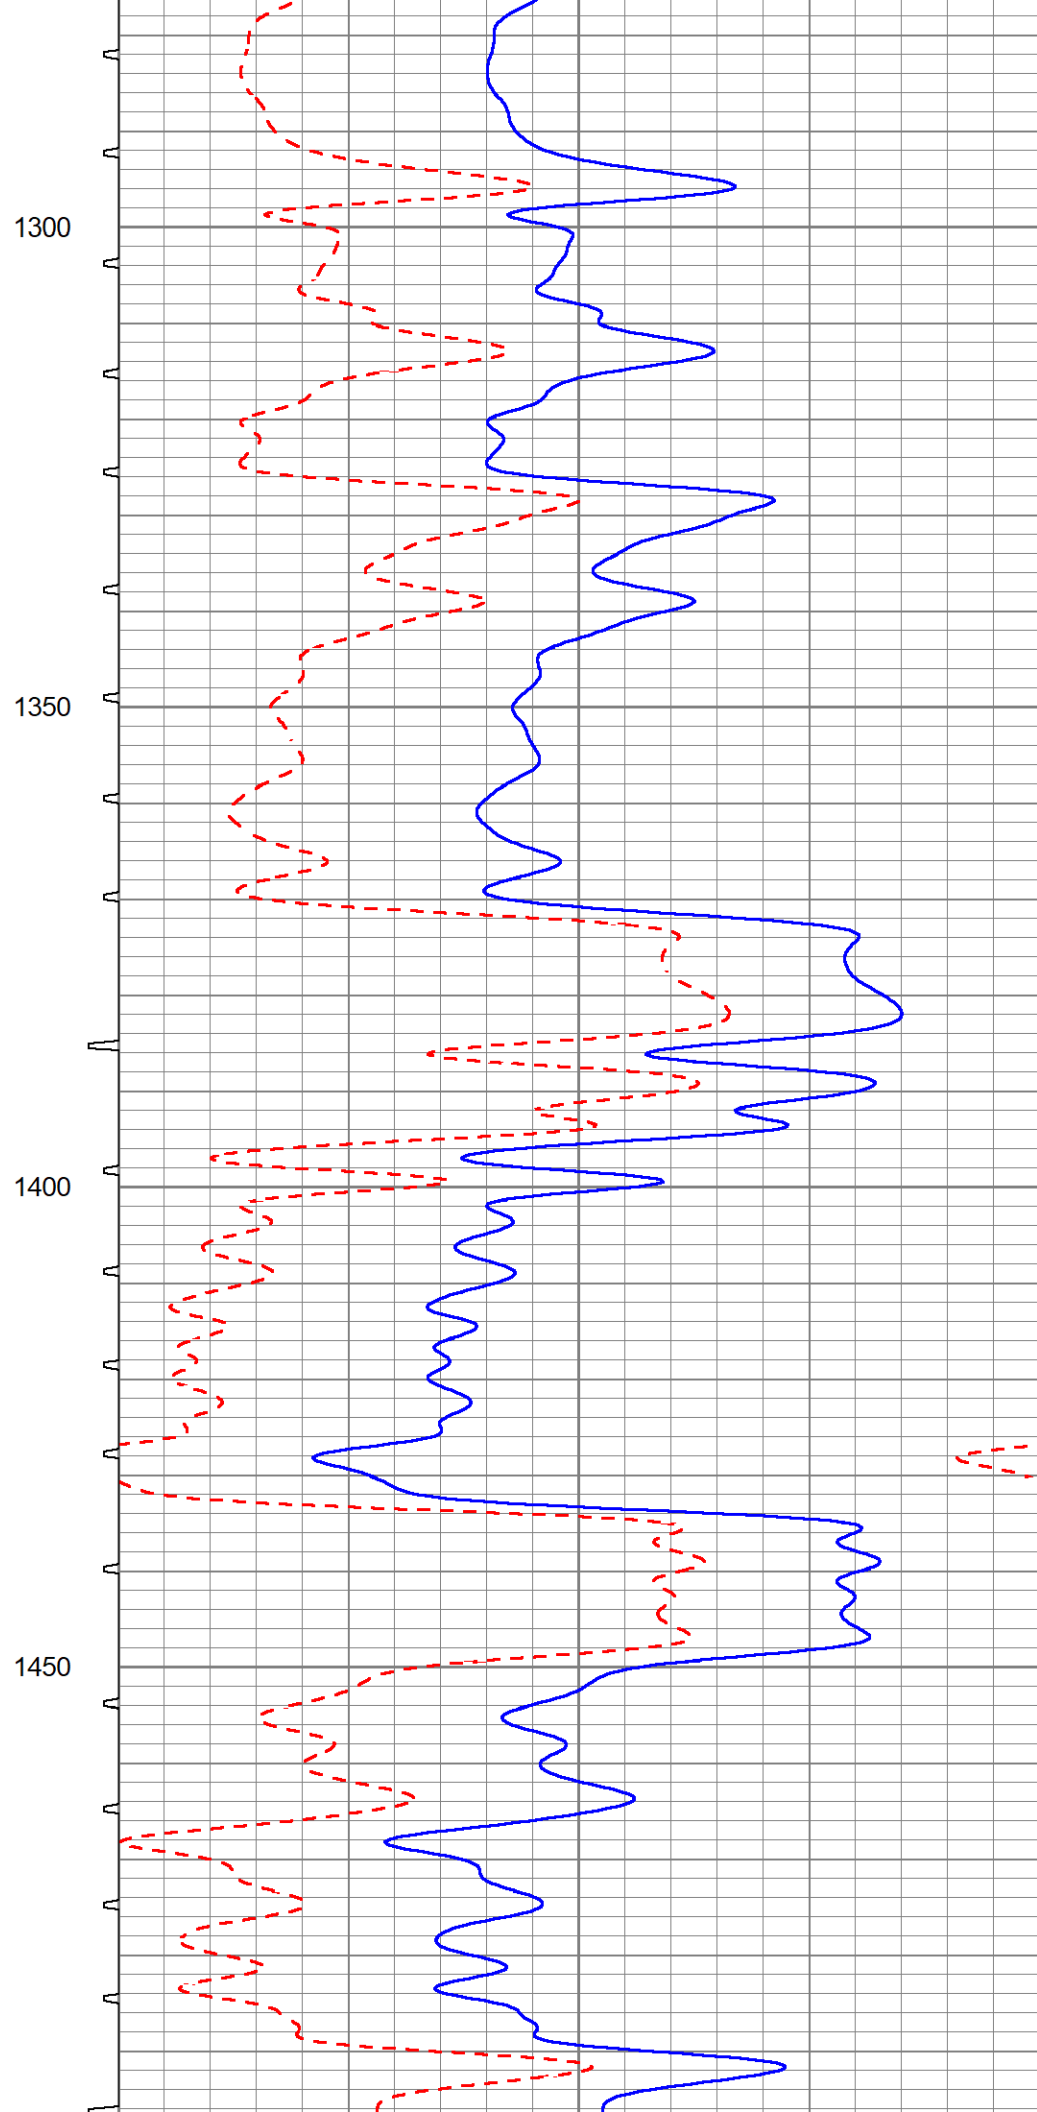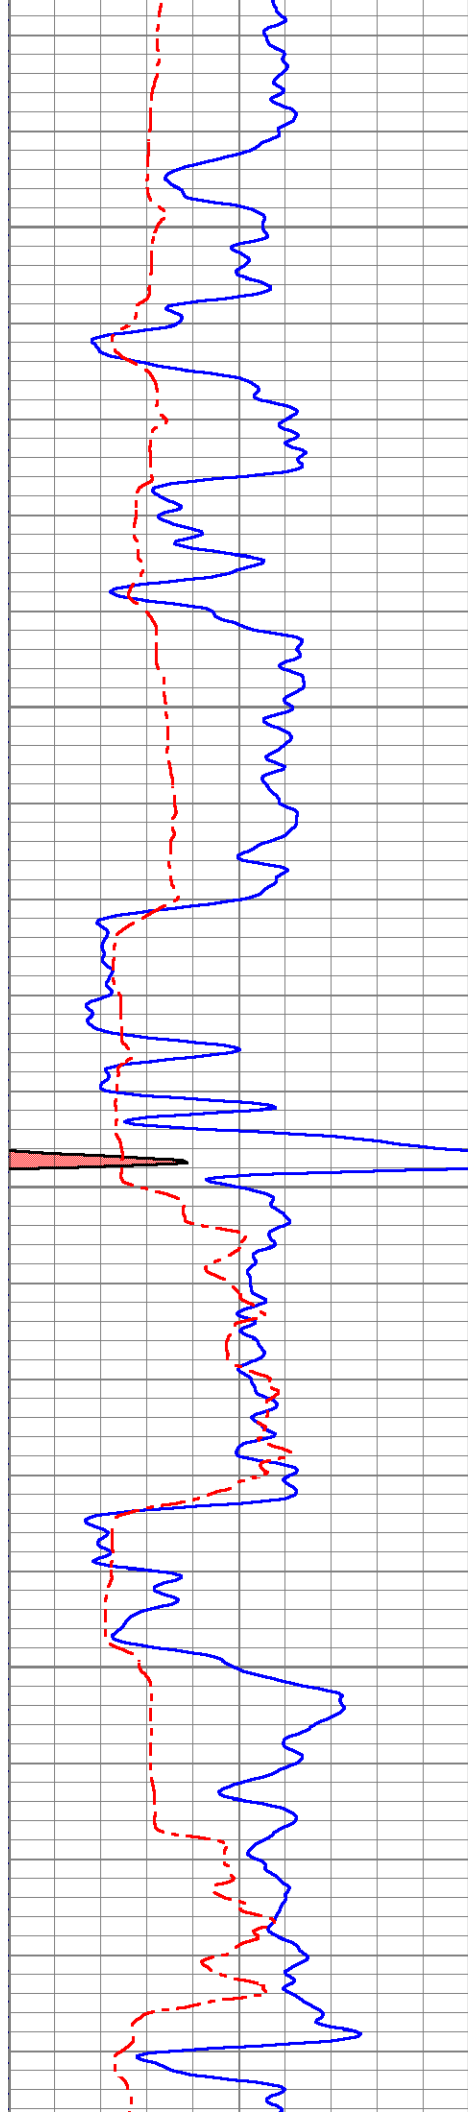


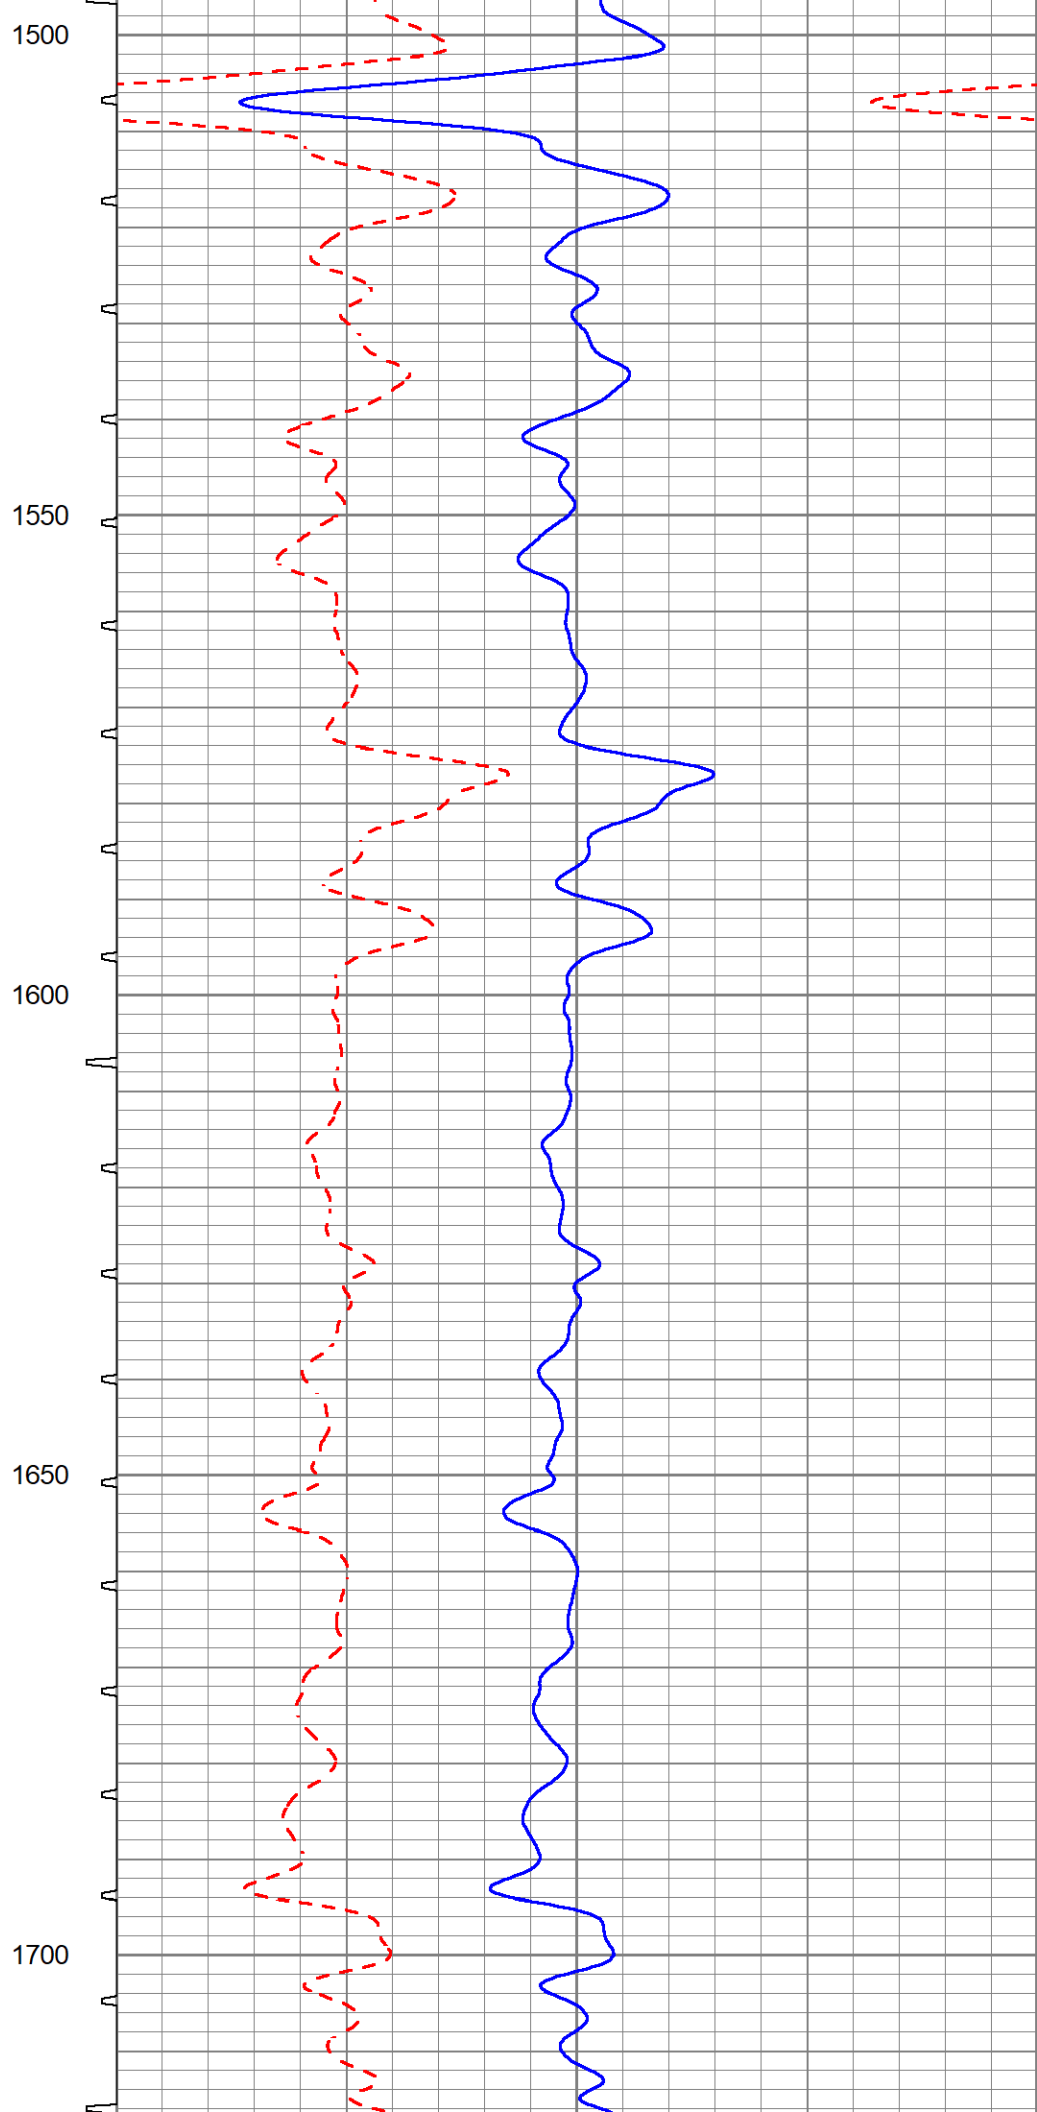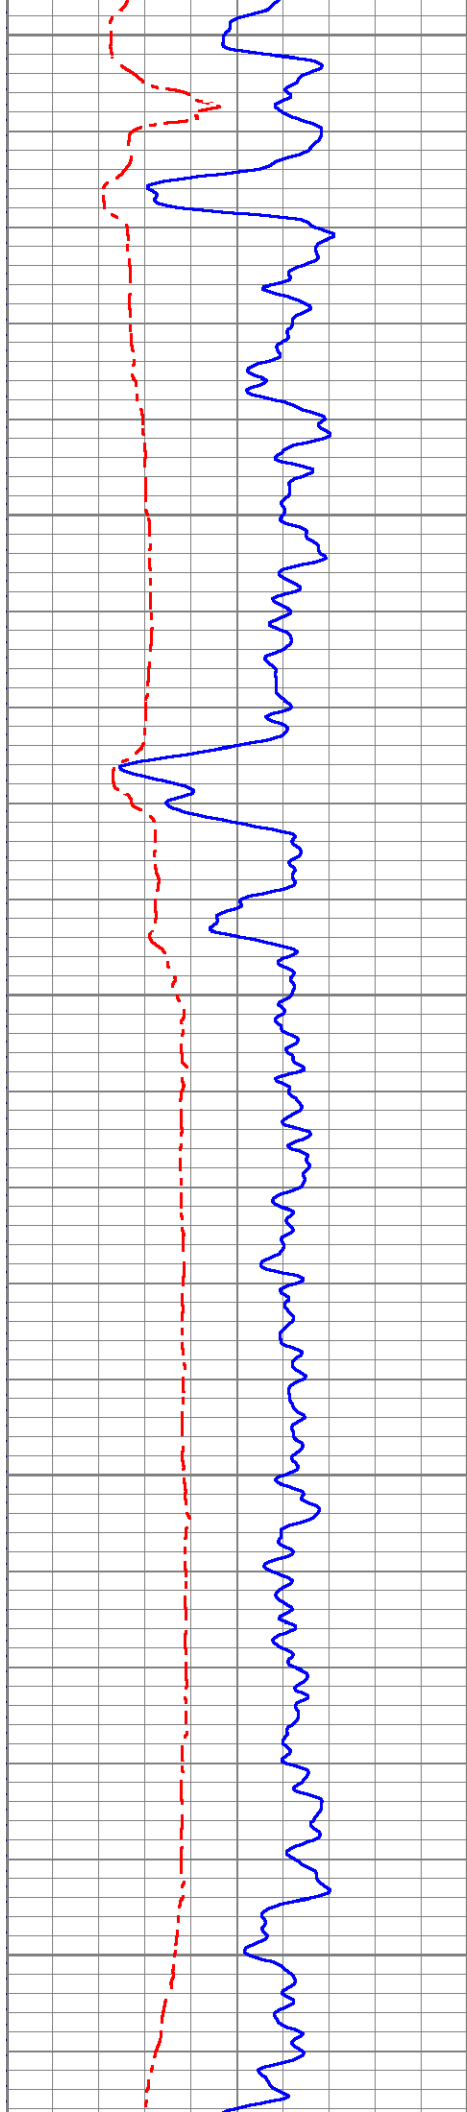


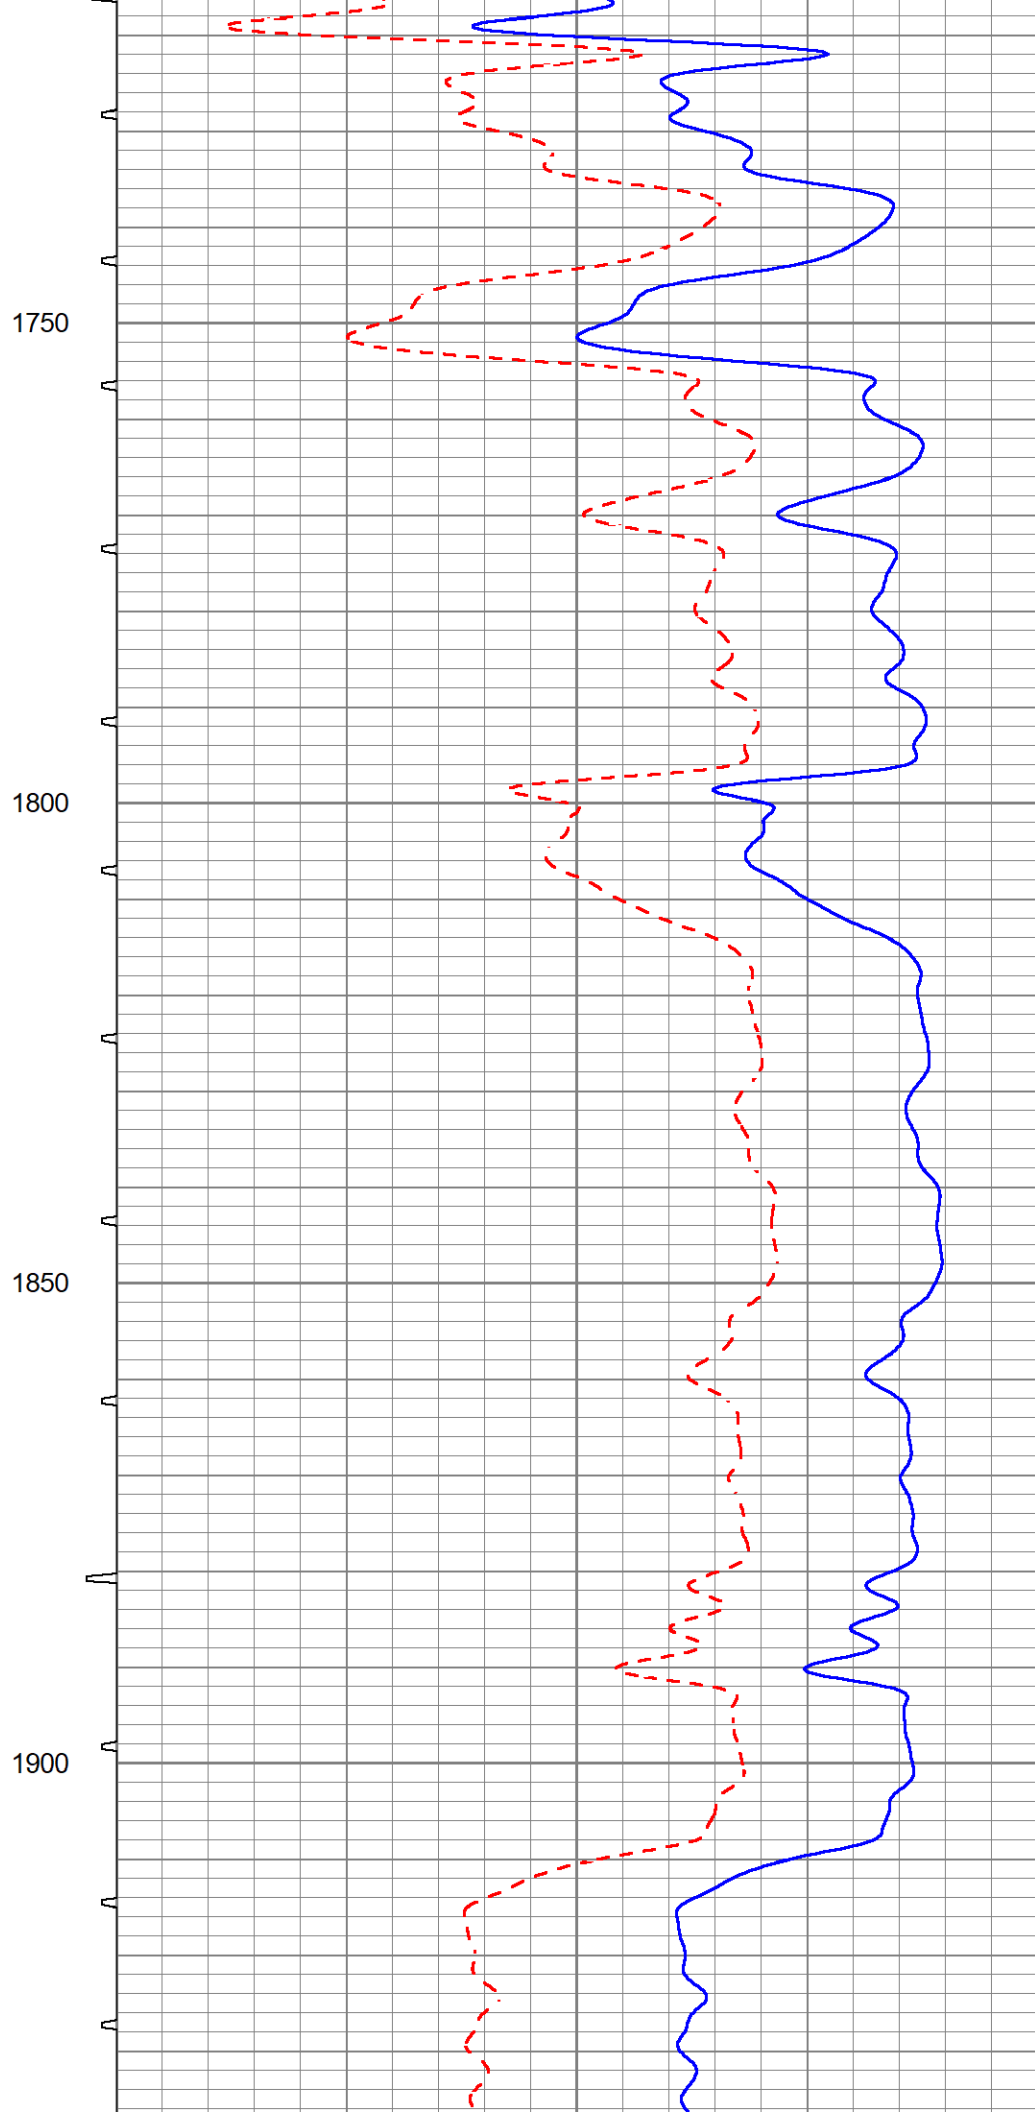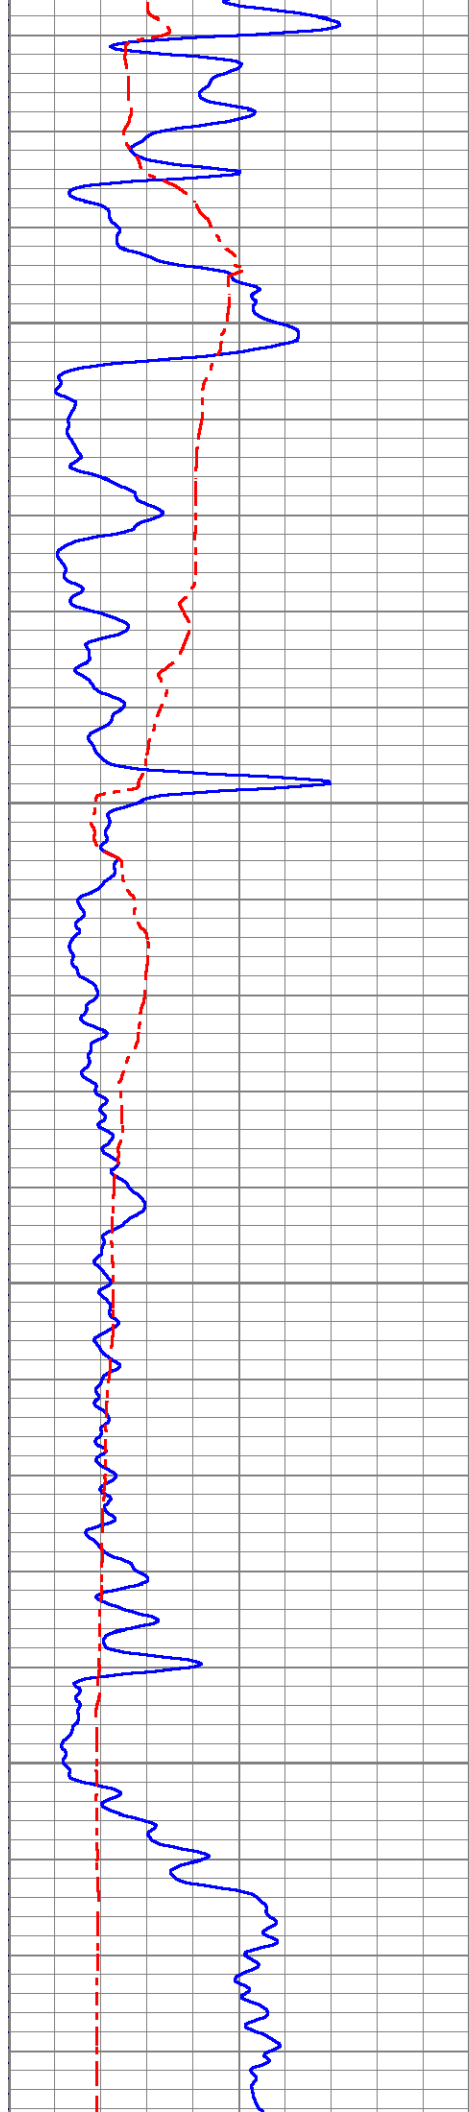


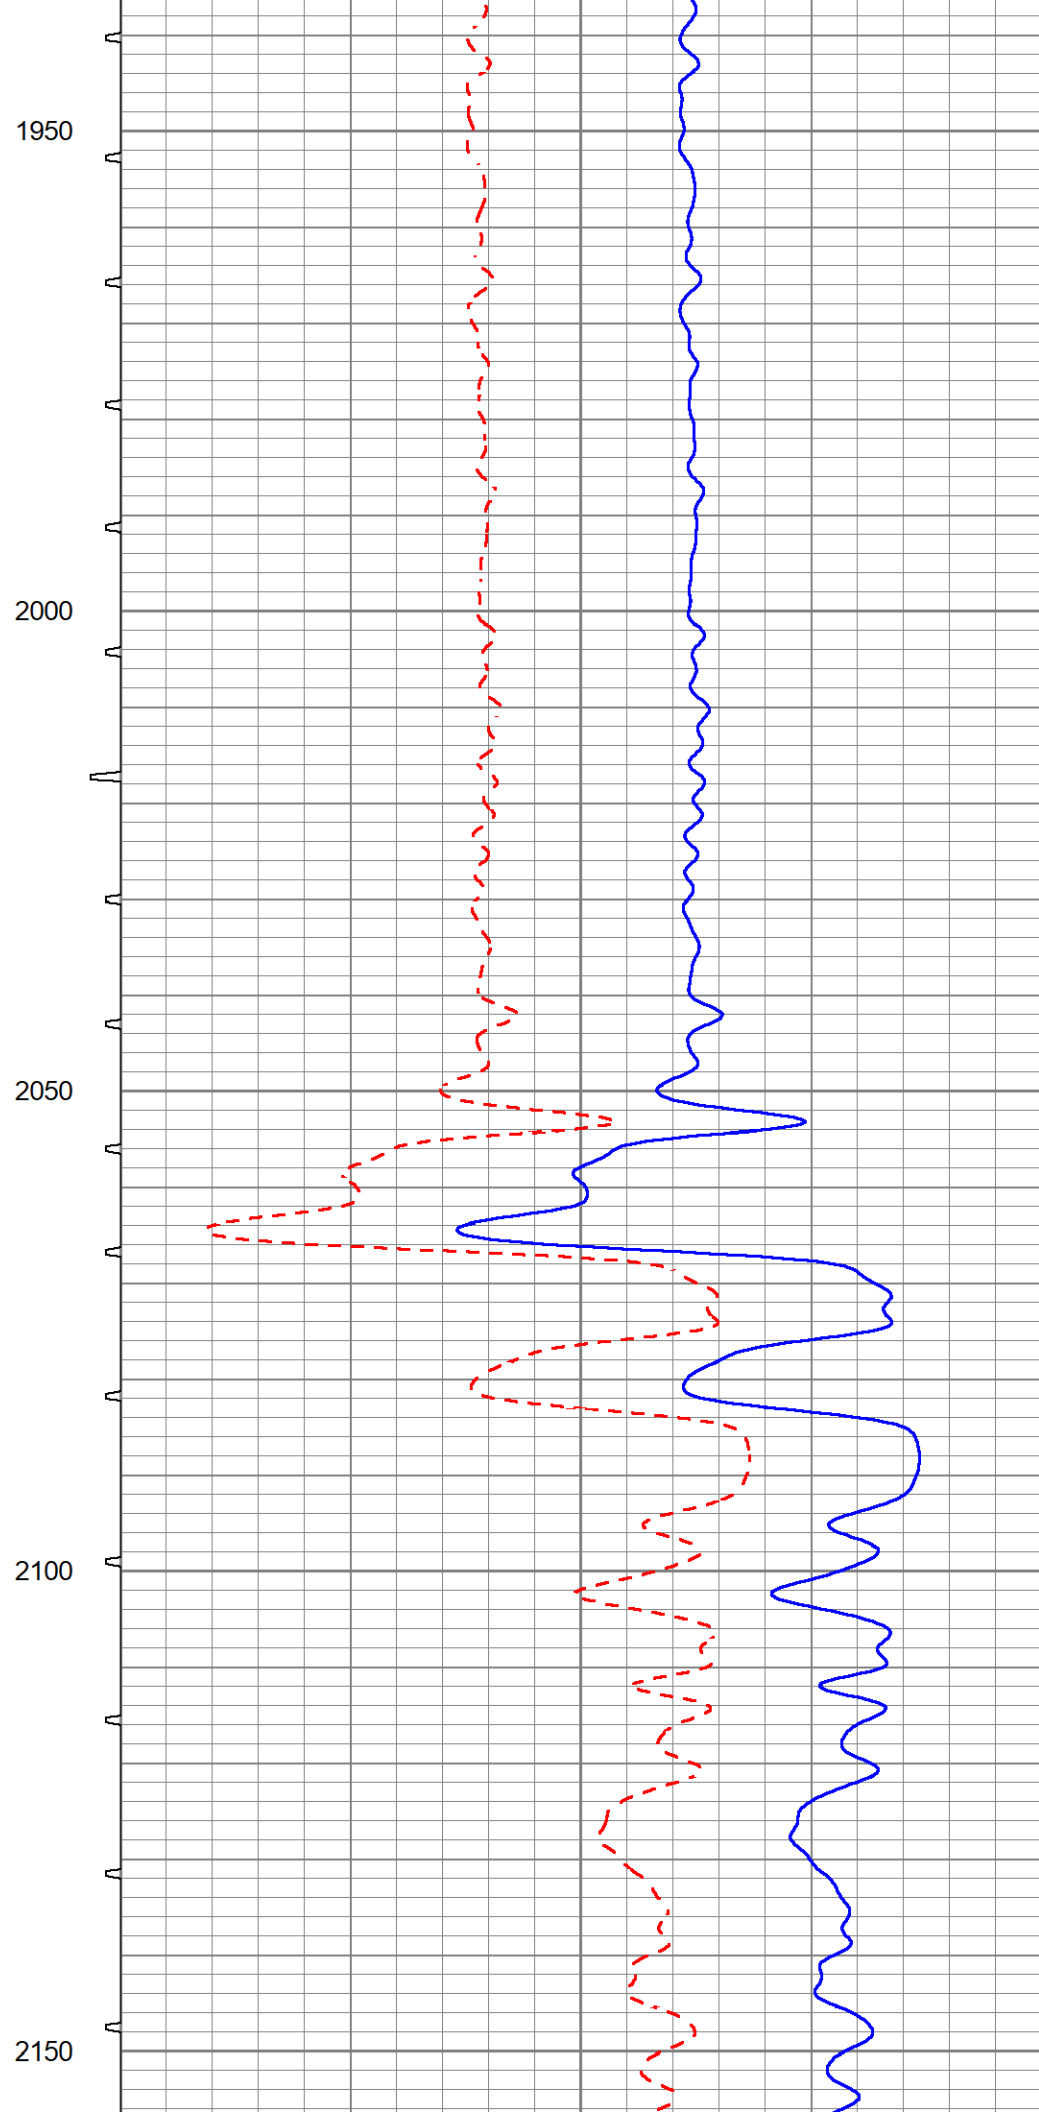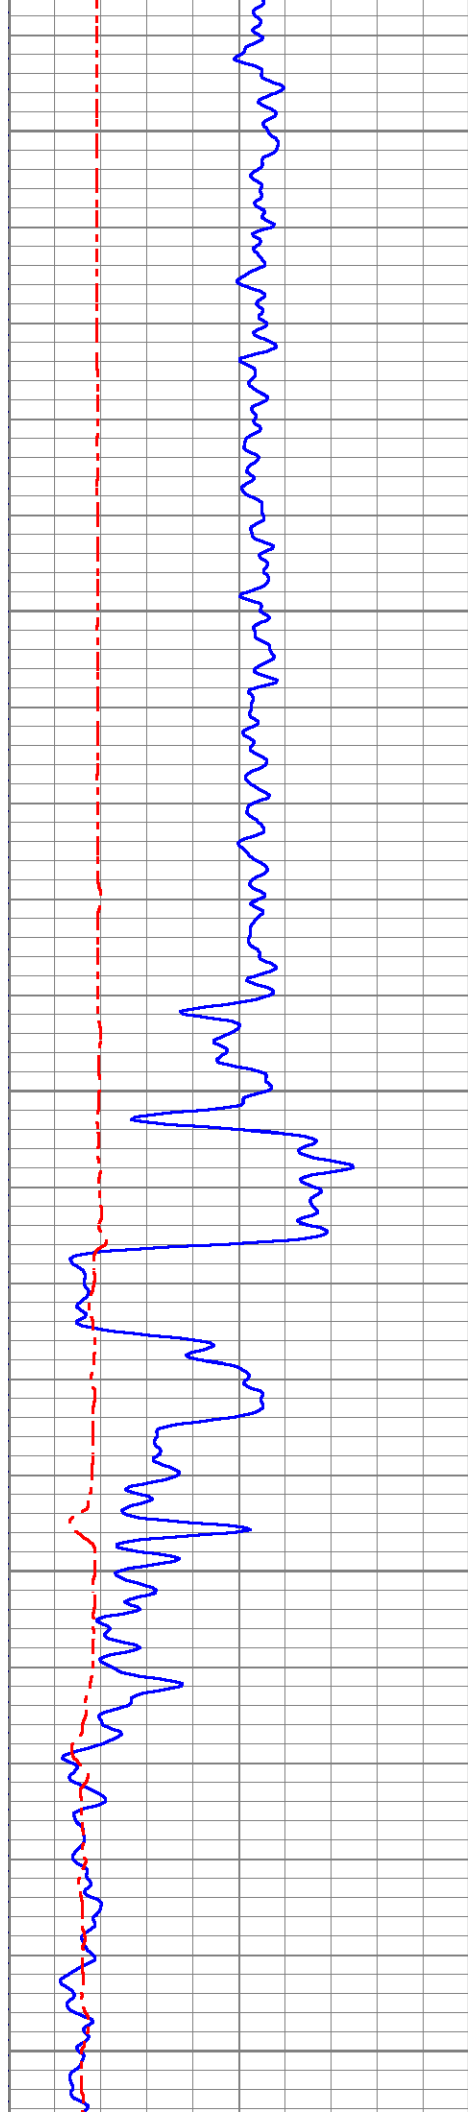


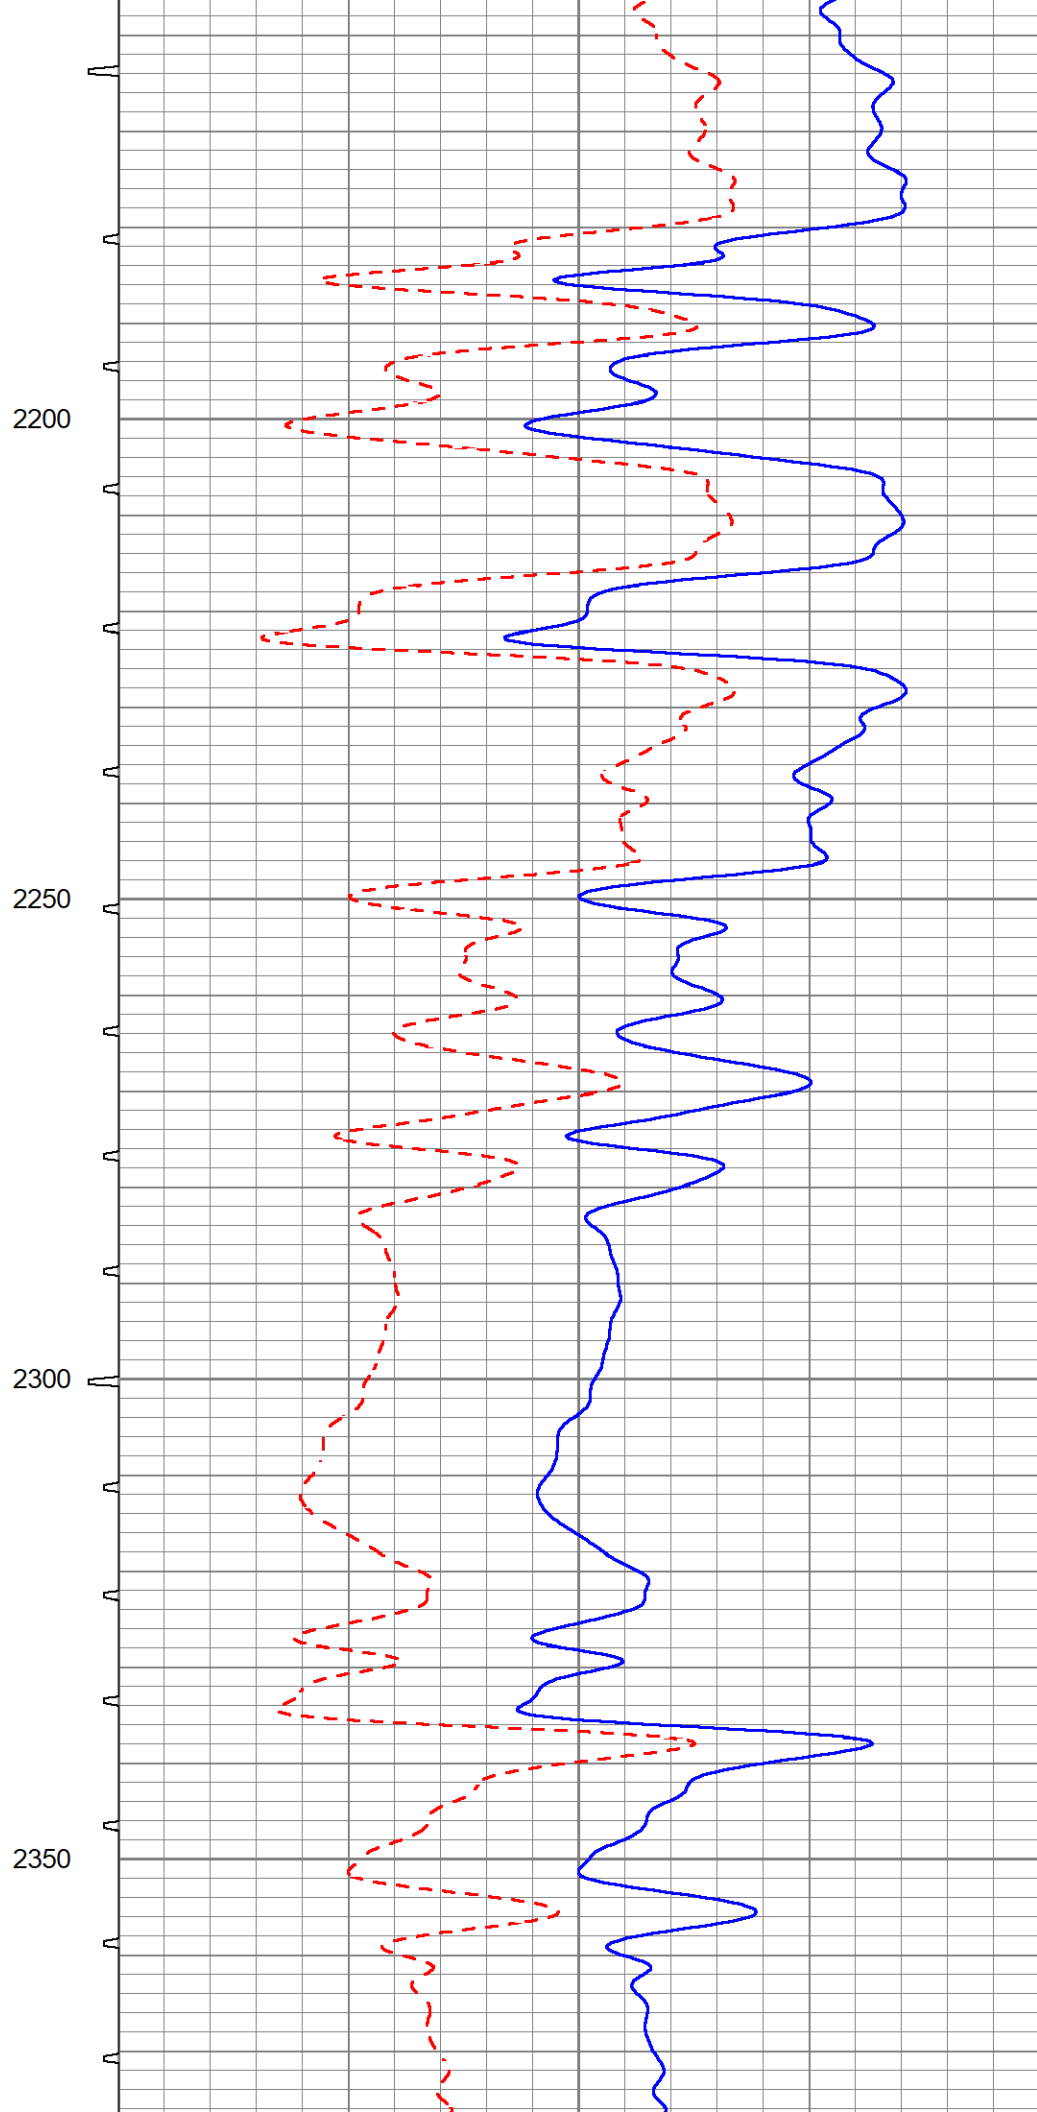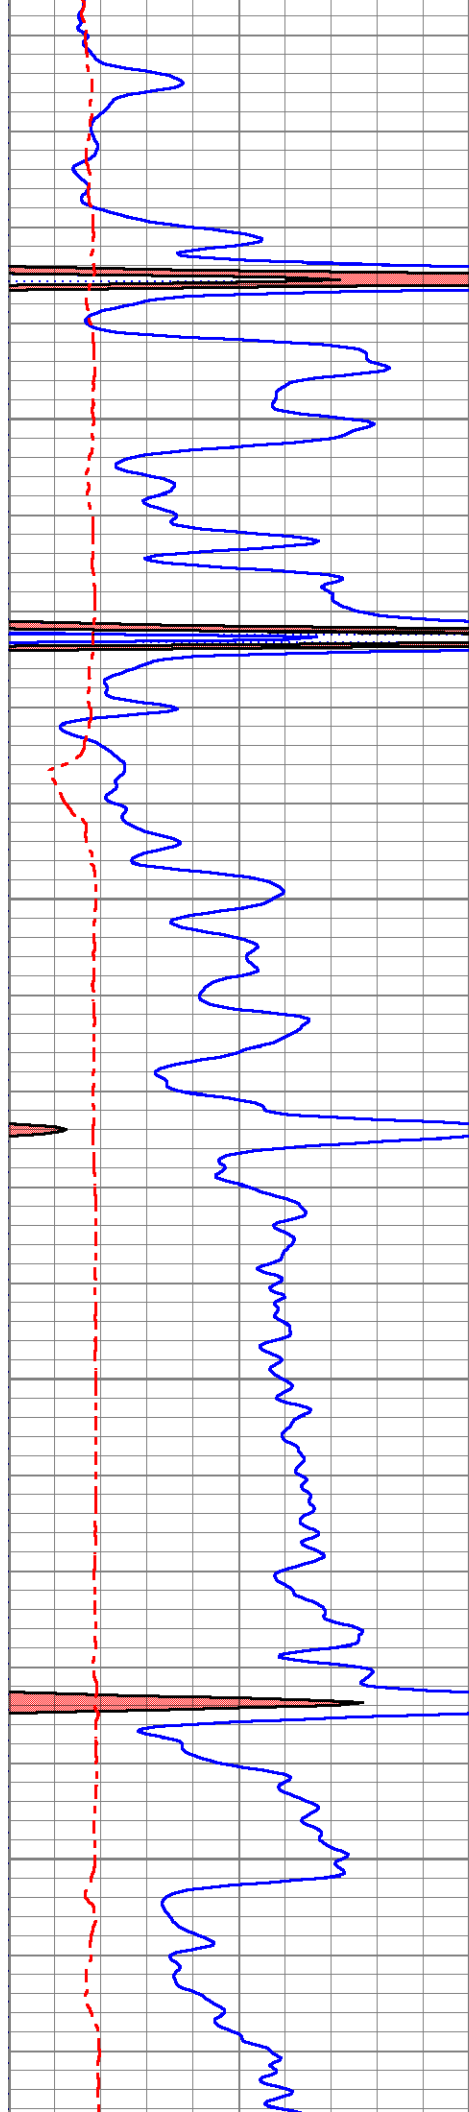

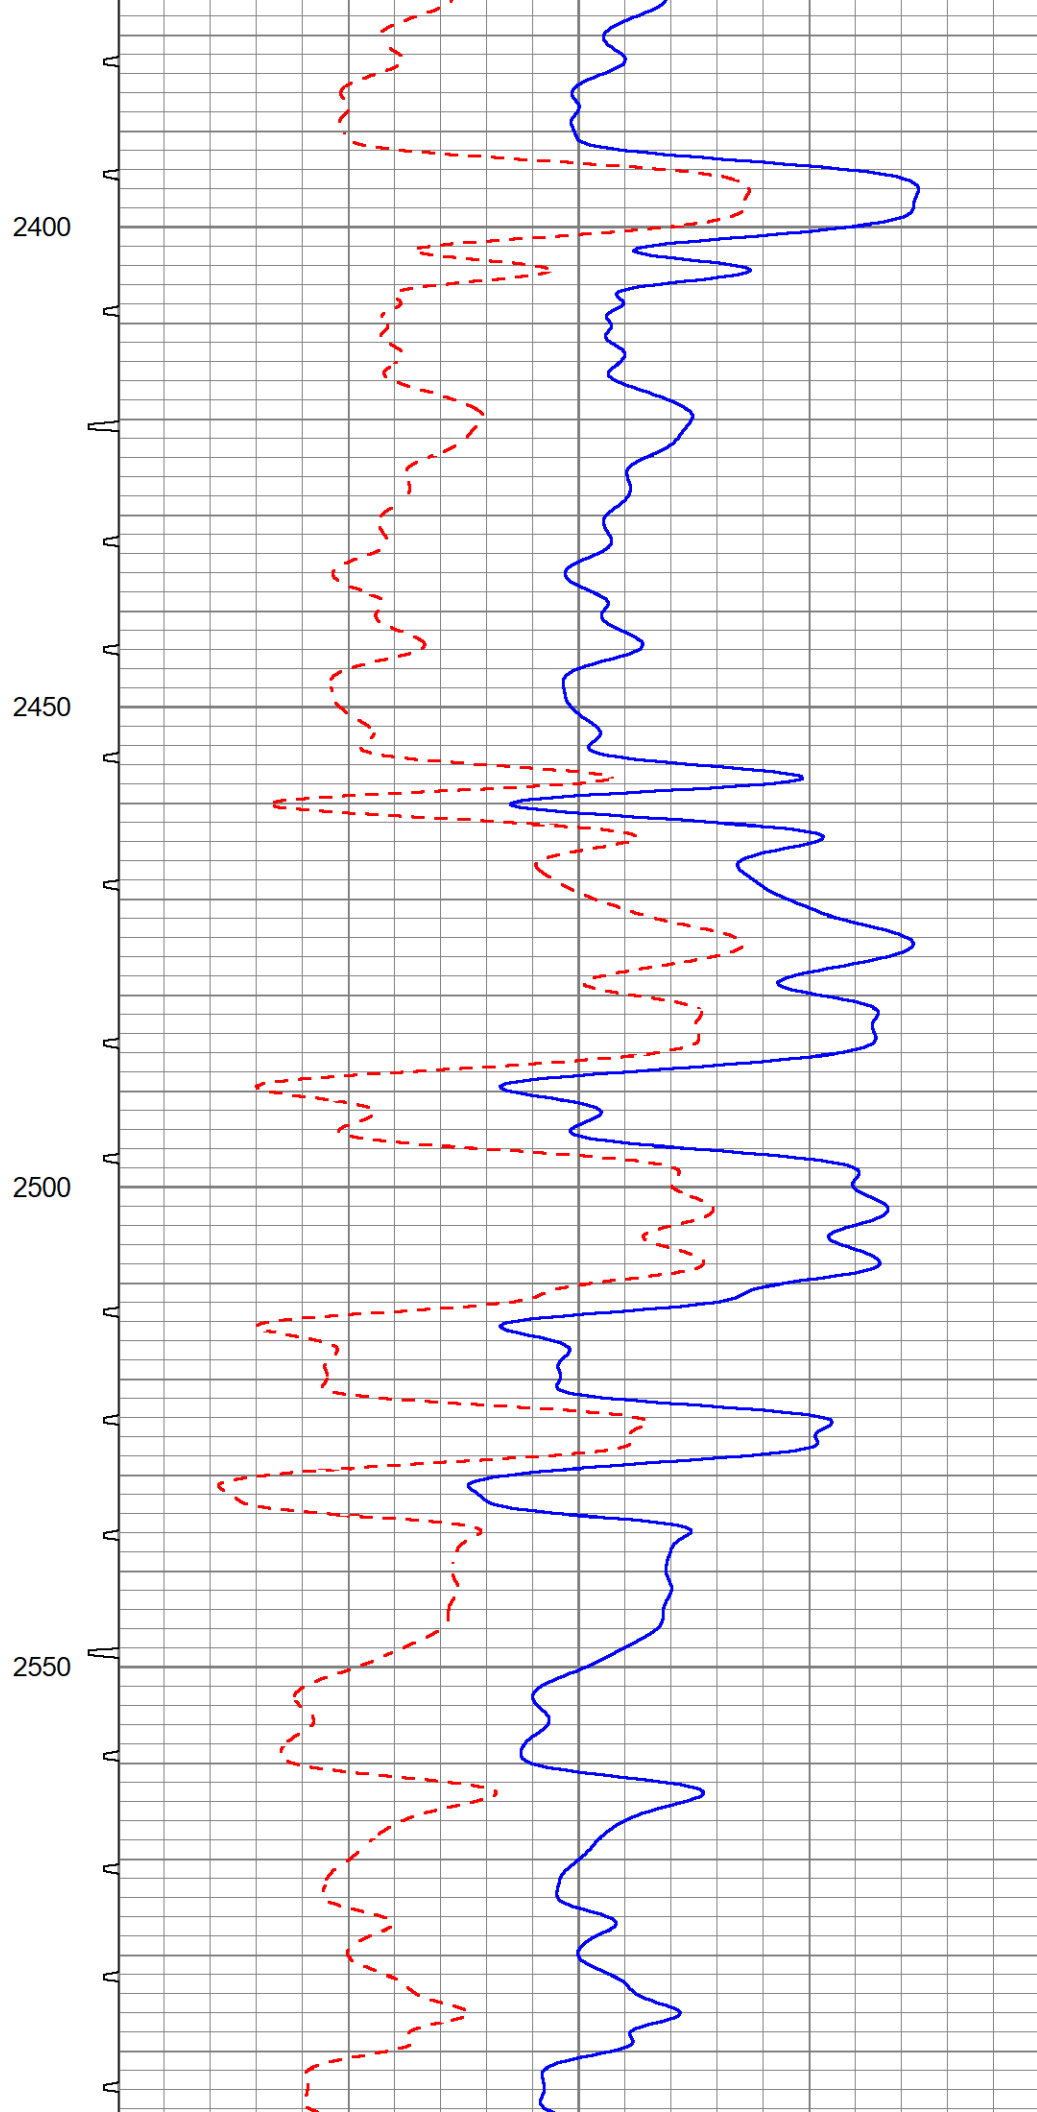

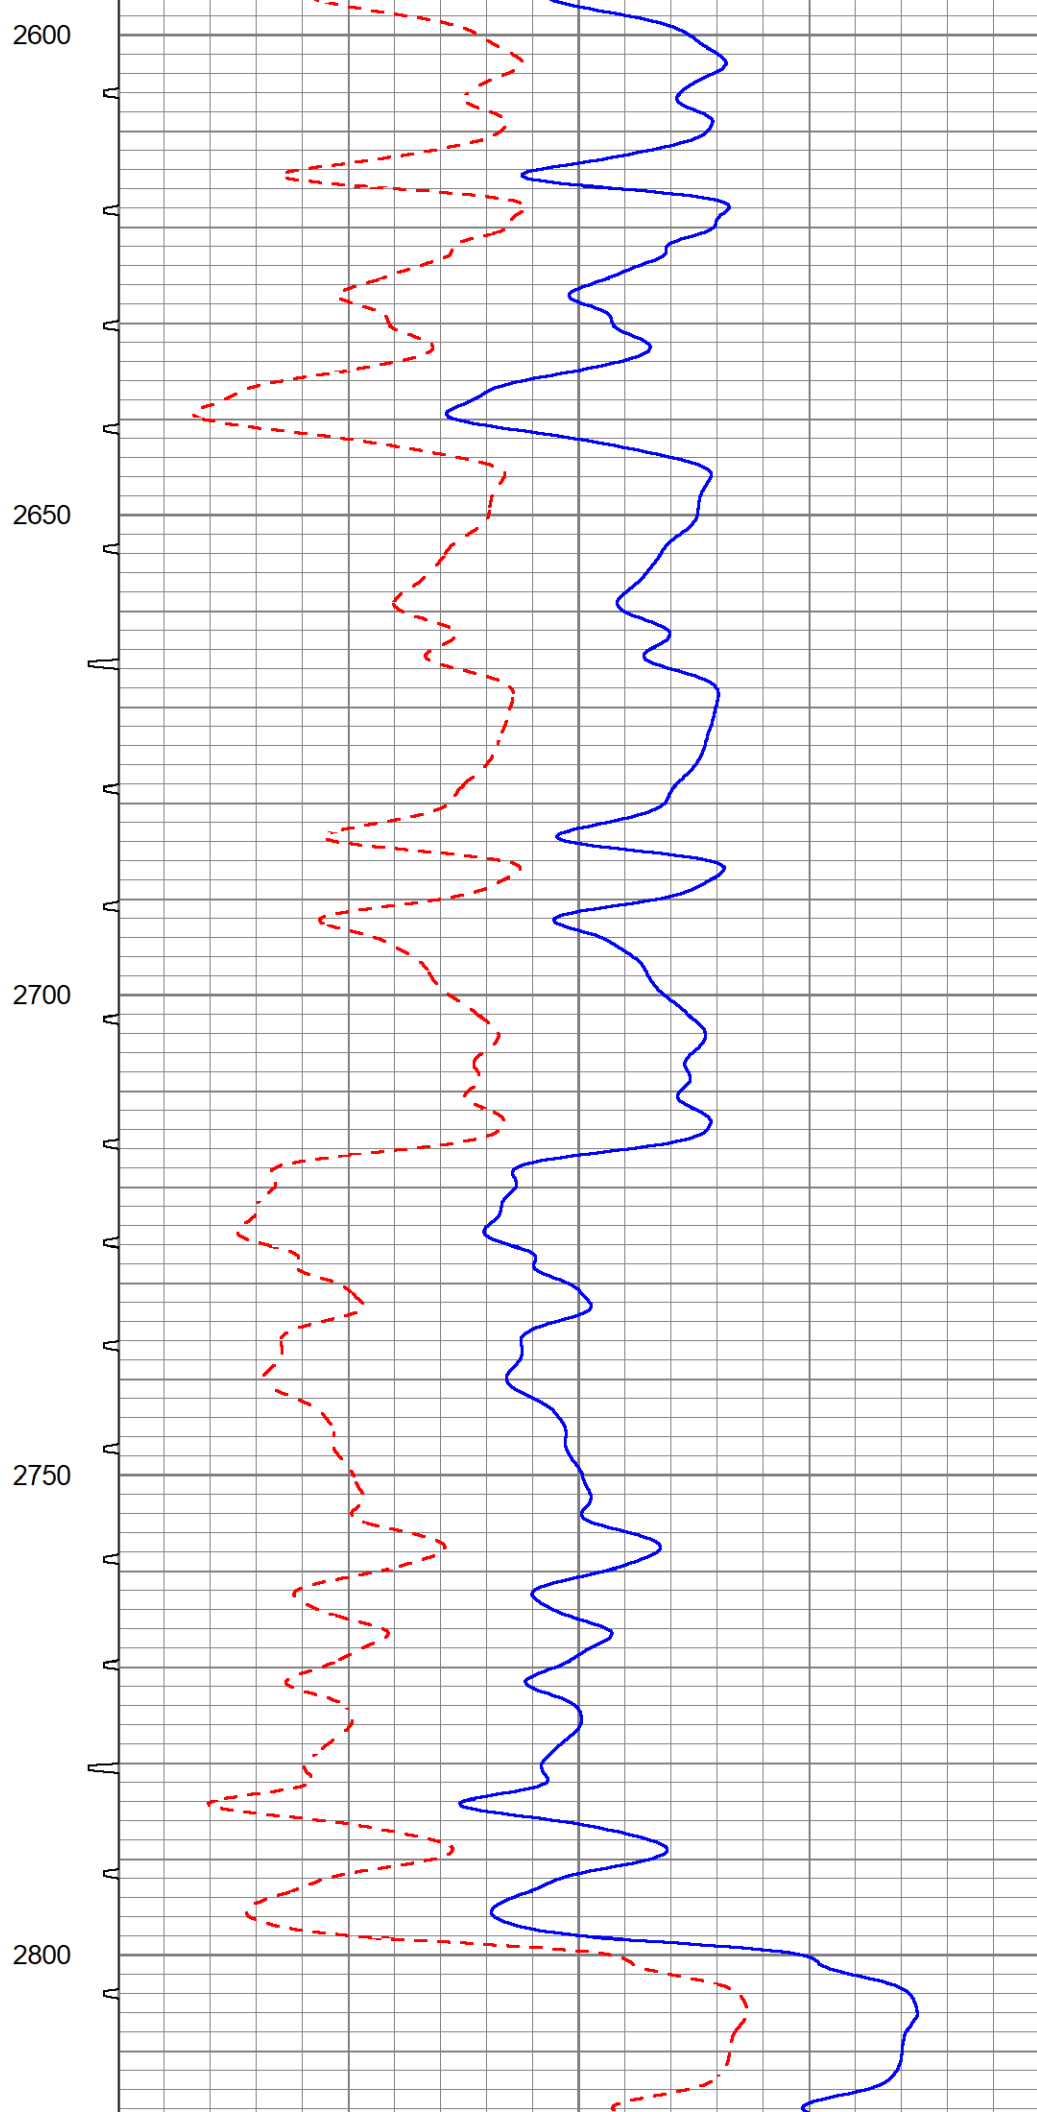

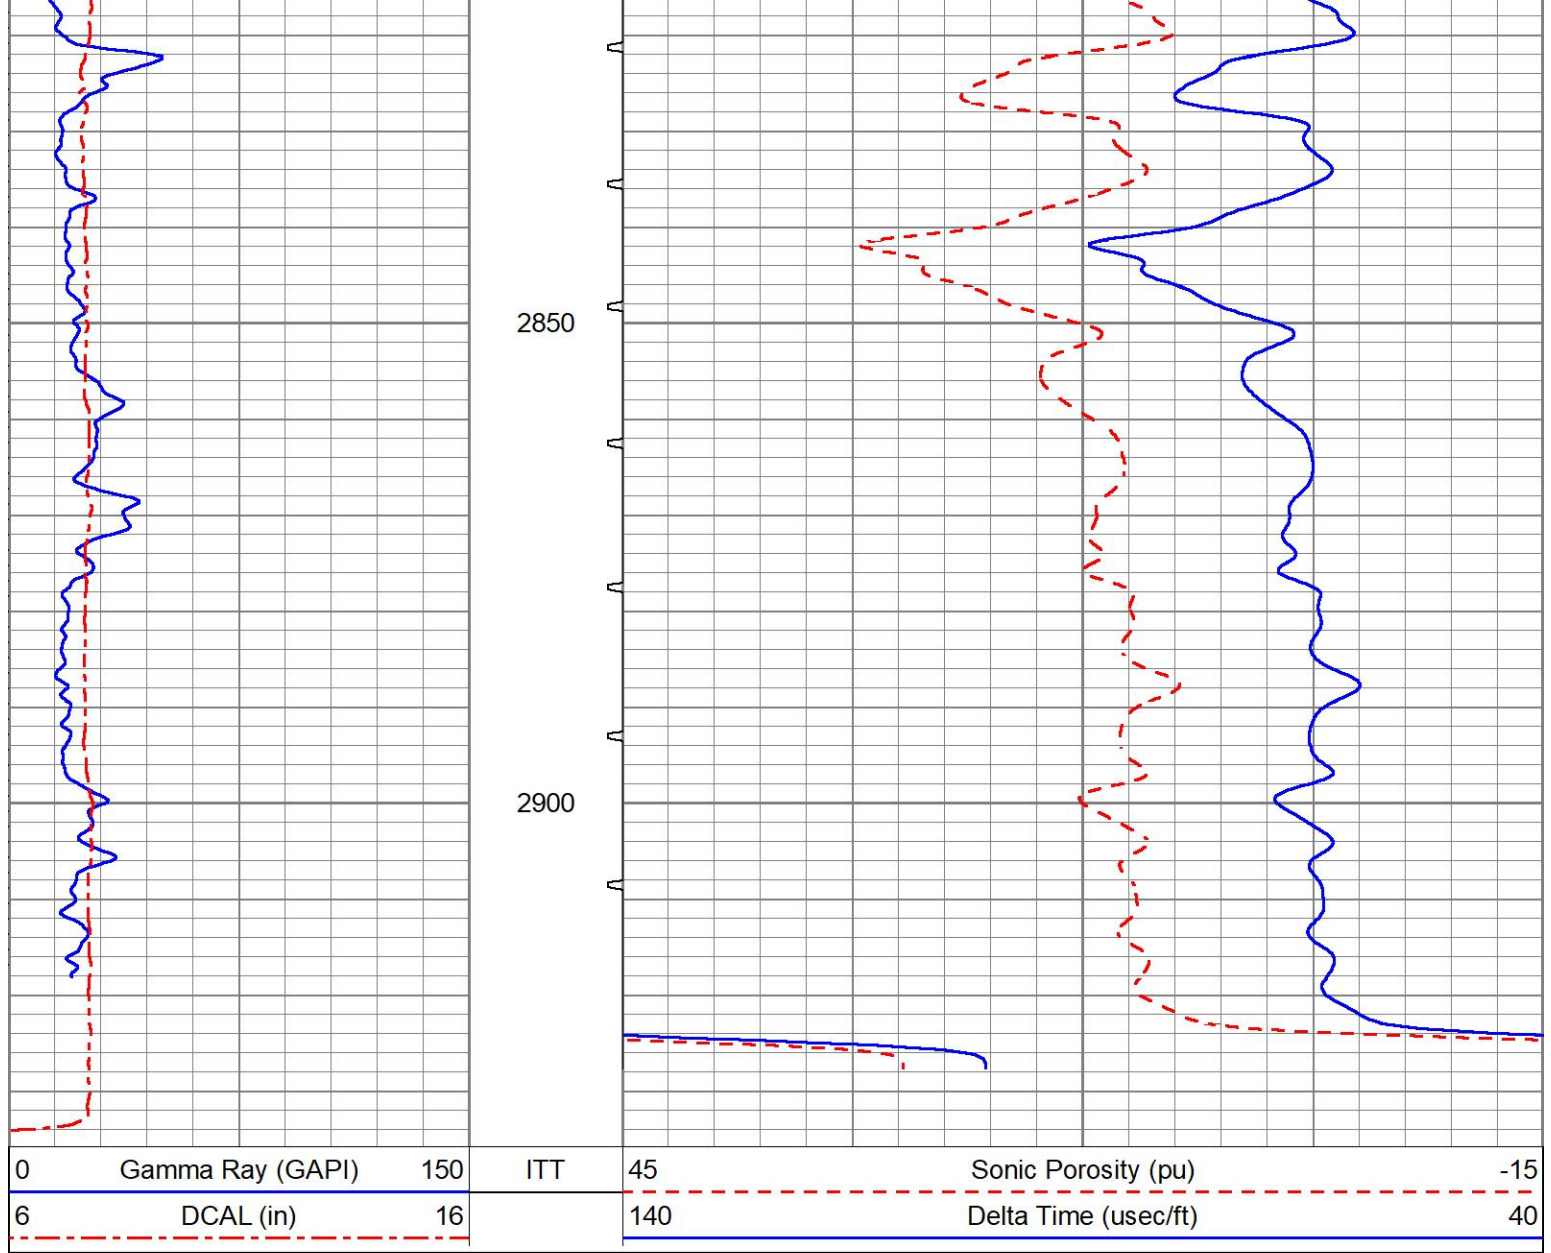

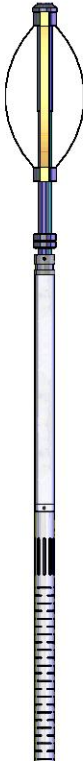Sensor	Offset (ft)	Schematic	Description	Length (ft)	O.D. (in)	Weight (lb)
CENT TR_Mon	22.42		CENT-SDSCENT Centralizer	3.00	3.25	20.00
	22.42					
WVF1	14.09					

